


DEMOLITION PLAN



TREES/SHRUBS TO BE REMOVED




EXISTING CURB BLOCK TO BE REMOVED

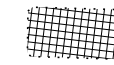



EXISTING GRASS AREAS TO BE EXCAVATED AND FILLED WITH BASE COURSE-BID ITEM * 90002 12" BEHIND BACK OF PROPOSED CURB



EXISTING BASE COURSE AREAS TO BE EXCAVATED AND FILLED WITH TOPSOIL-BID ITEM *90003

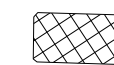

AREA WHERE EXISTING GRAVEL WILL NEED TO BE REMOVED OR SET ASIDE AND MORE SUBSOIL WILL HAVE TO BE REMOVED TO ALLOW FOR 9" OF NEW GRAVEL BASE

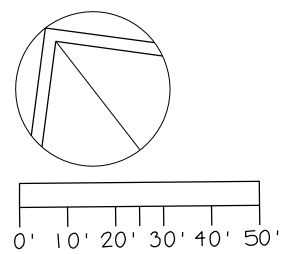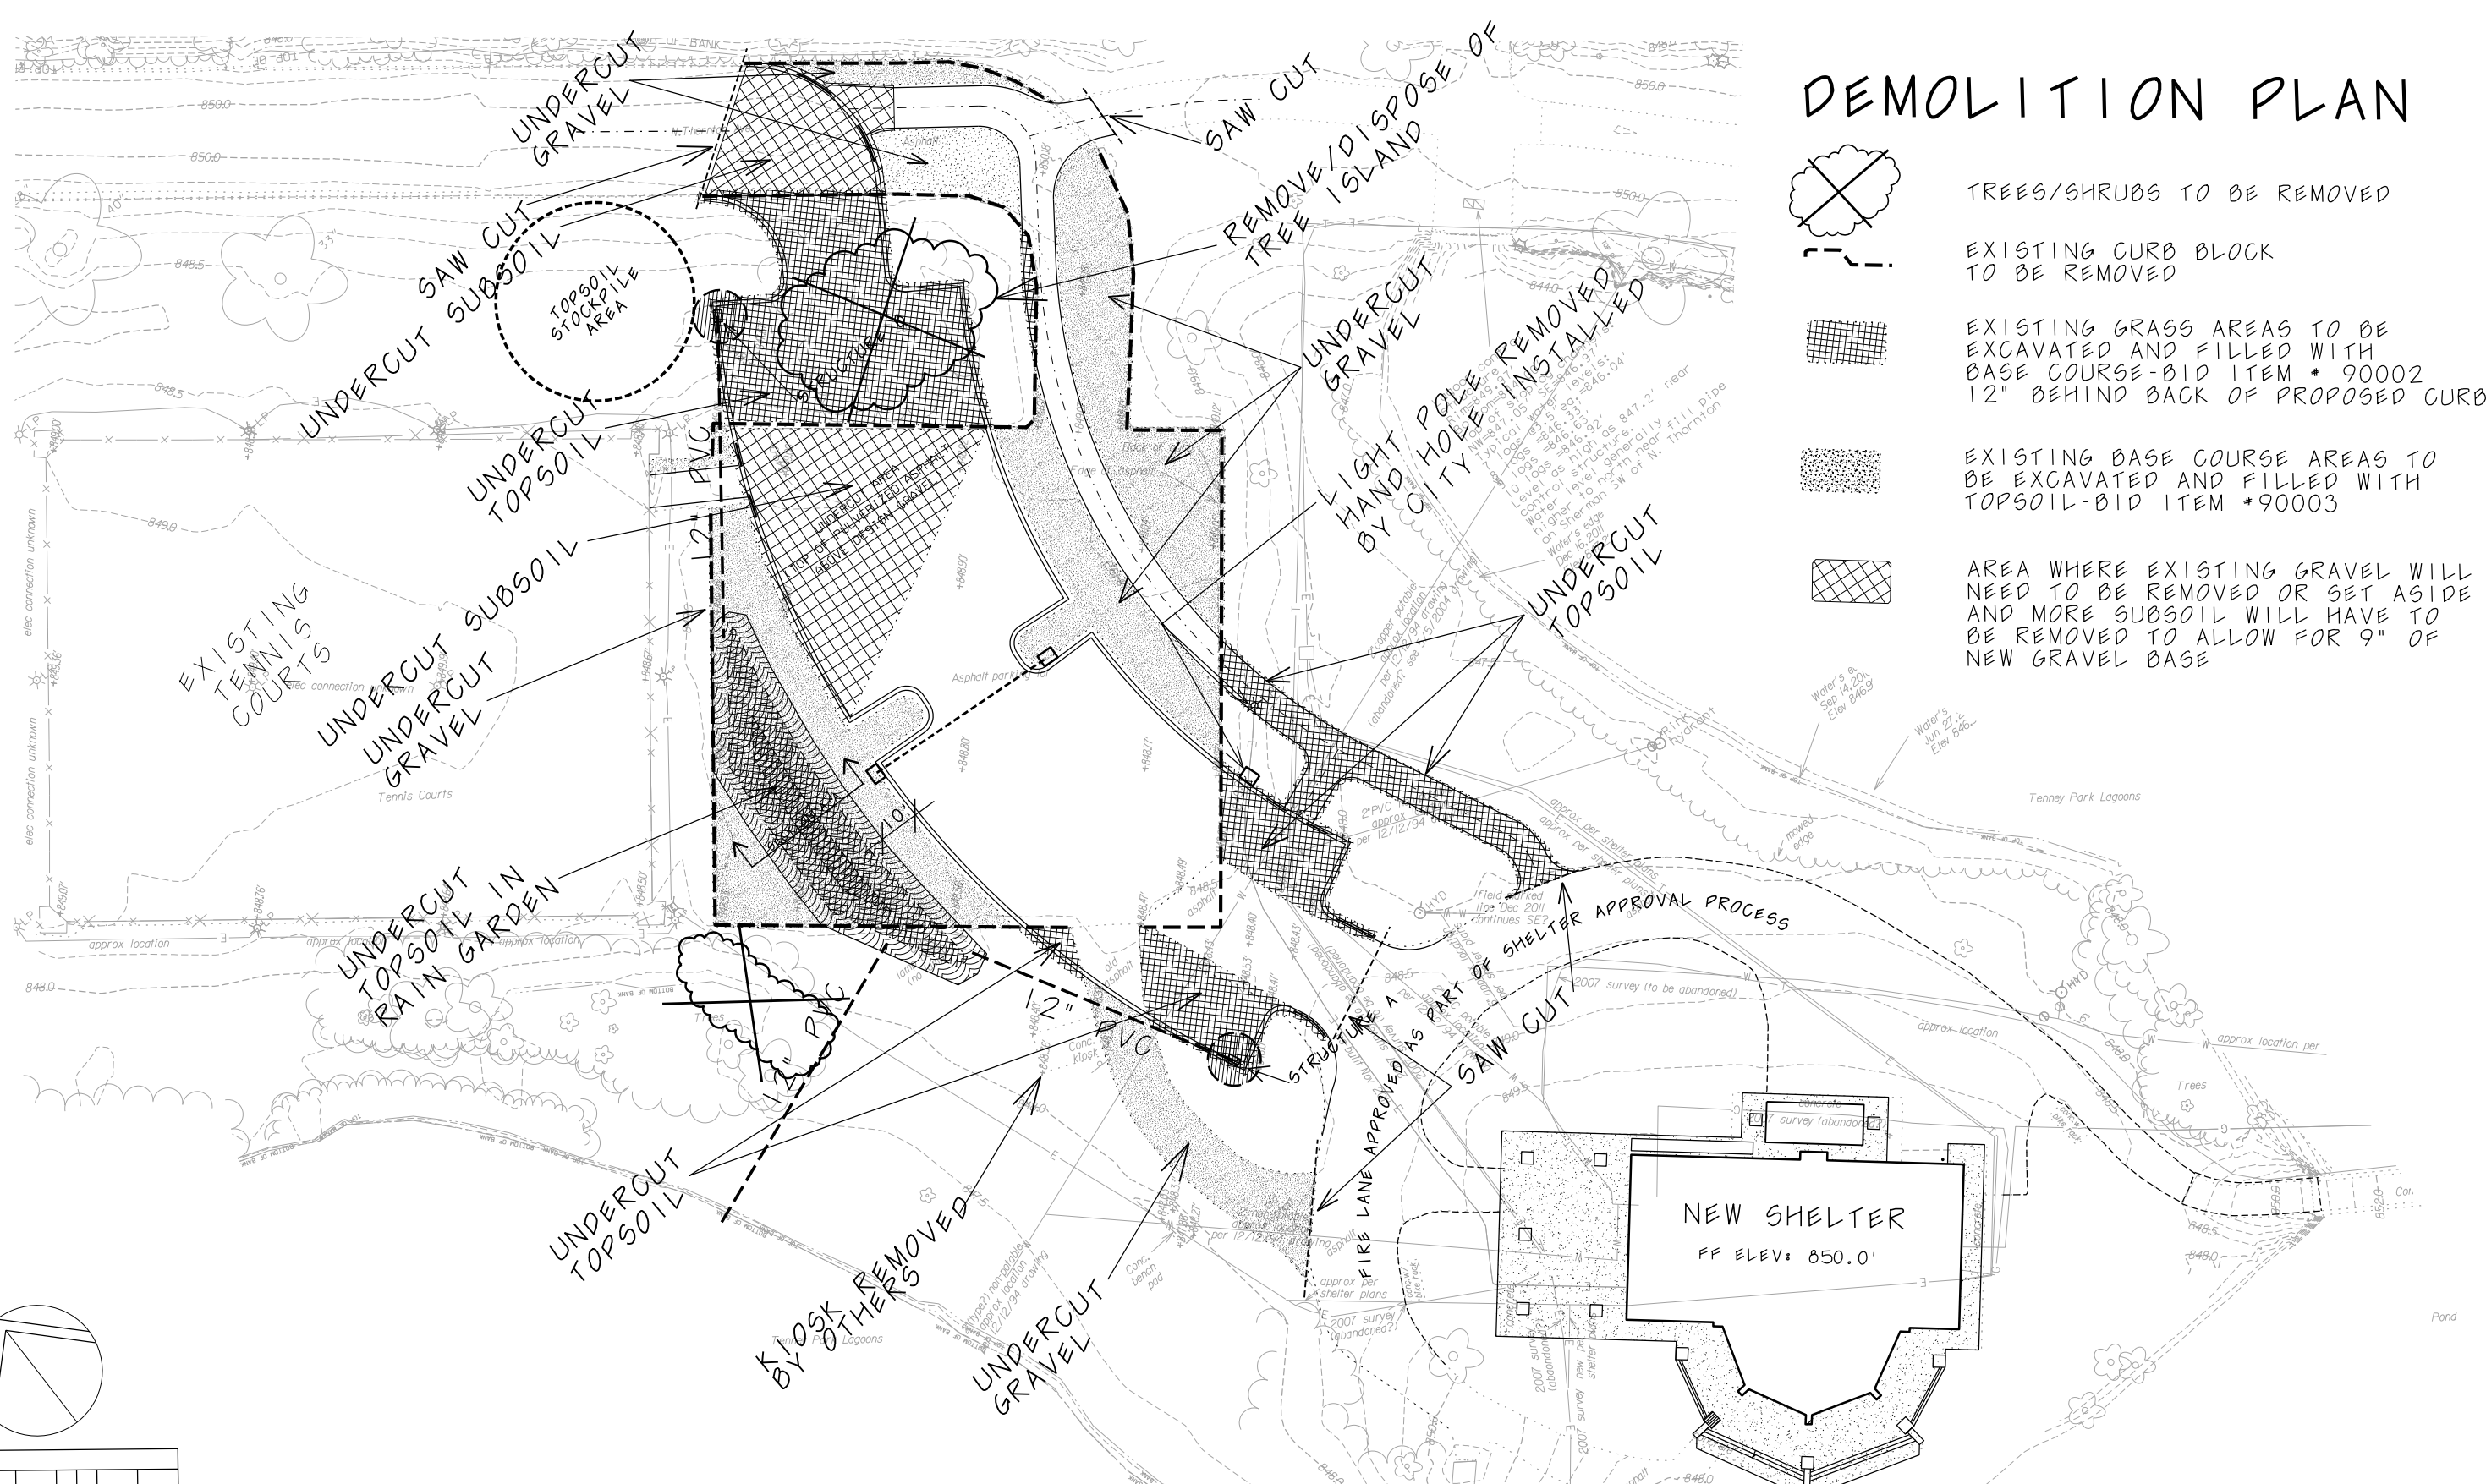

TENNEY PARK SHELTER PARKING LOT PLAN