


GRADING PLAN

- ALL PARKING LOT ISLANDS ARE TYPE D CURB. ALL OTHER CURB TO BE TYPE E OR H
- PAVEMENT TYPE IS CITY OF MADISON STANDARD SPECIFICATIONS FOR PUBLIC WORKS CONTRACTS -TYPE B

┌ SYMBOLIZES REJECT CURB-ALL OTHER CURB TO BE ACCEPTING

- EXISTING ELEVATIONS
- PROPOSED ELEVATIONS FOR CURB, FLOWLINE OR PATH PAVEMENT, UNLESS OTHERWISE INDICATED, TC=TOP OF CURB, FL=CURB FLOWLINE, RIM=INLET RIM, EX=EXISTING
- PROPOSED TENTH NEW ASPHALT CONTOURS
- PROVIDE, MAINTAIN, REMOVE TYPE D INLET PROTECTION

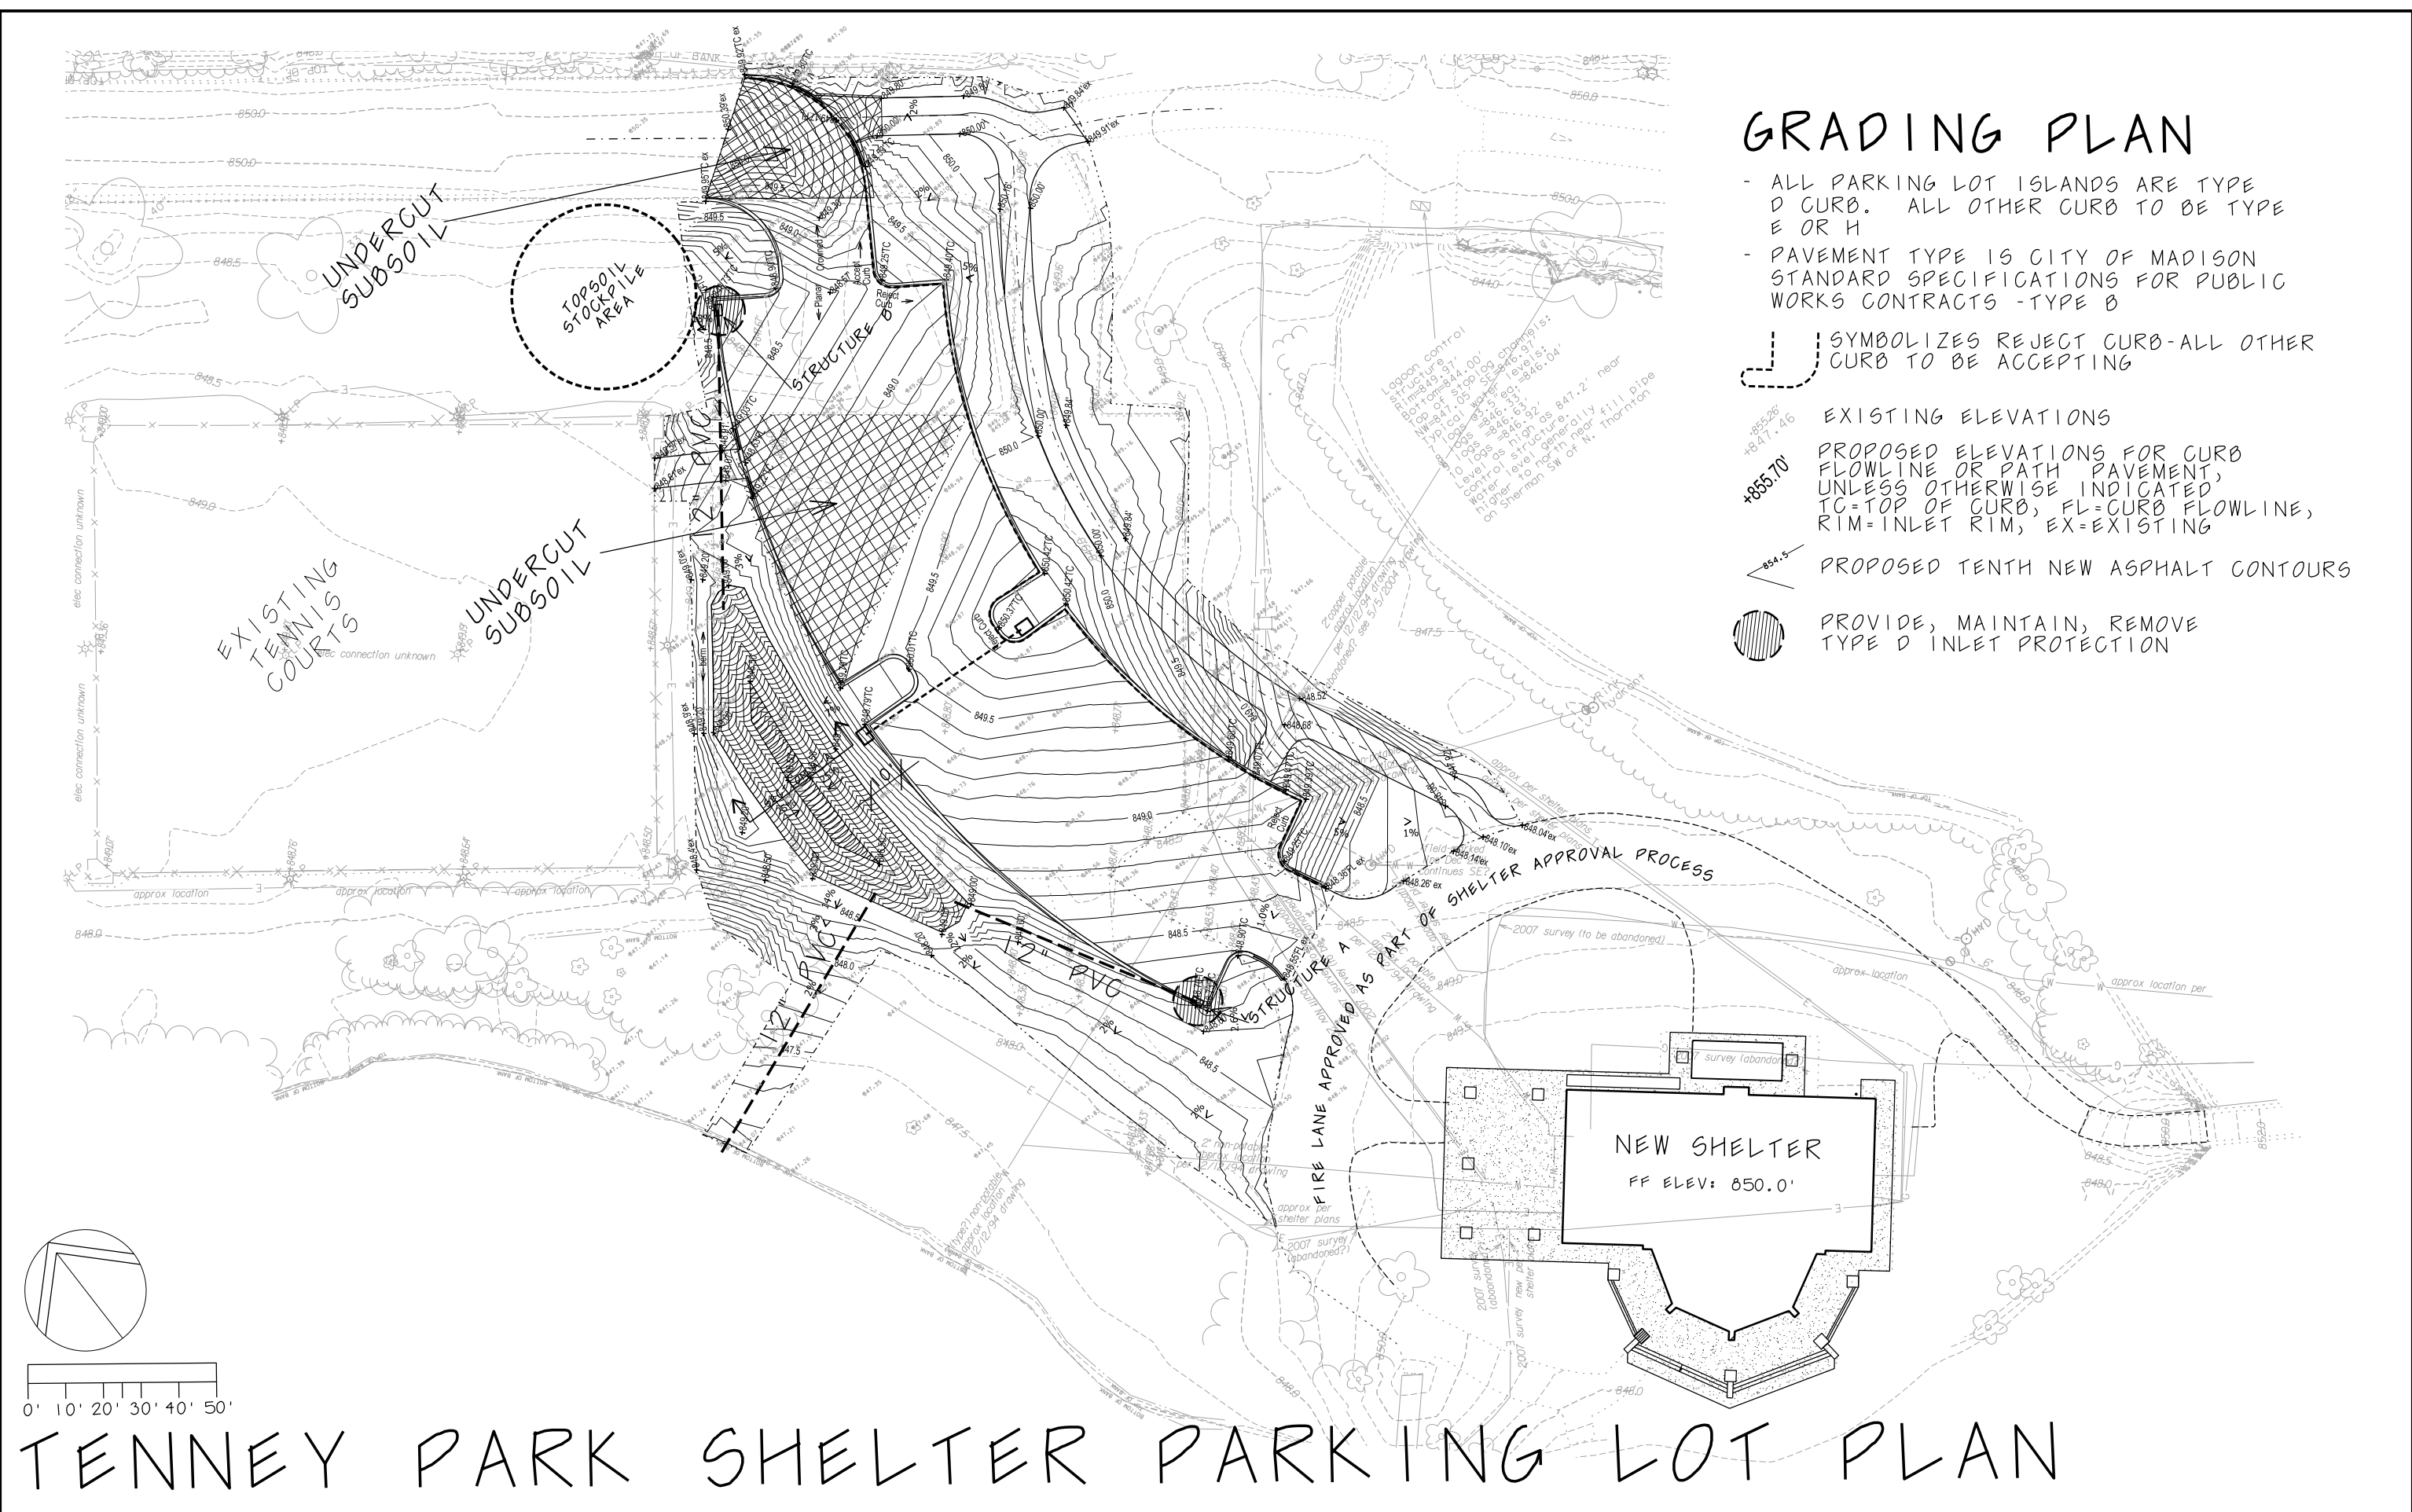

TENNEY PARK SHELTER PARKING LOT PLAN