
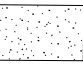

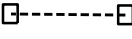
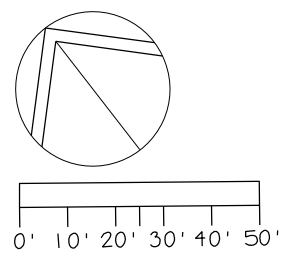
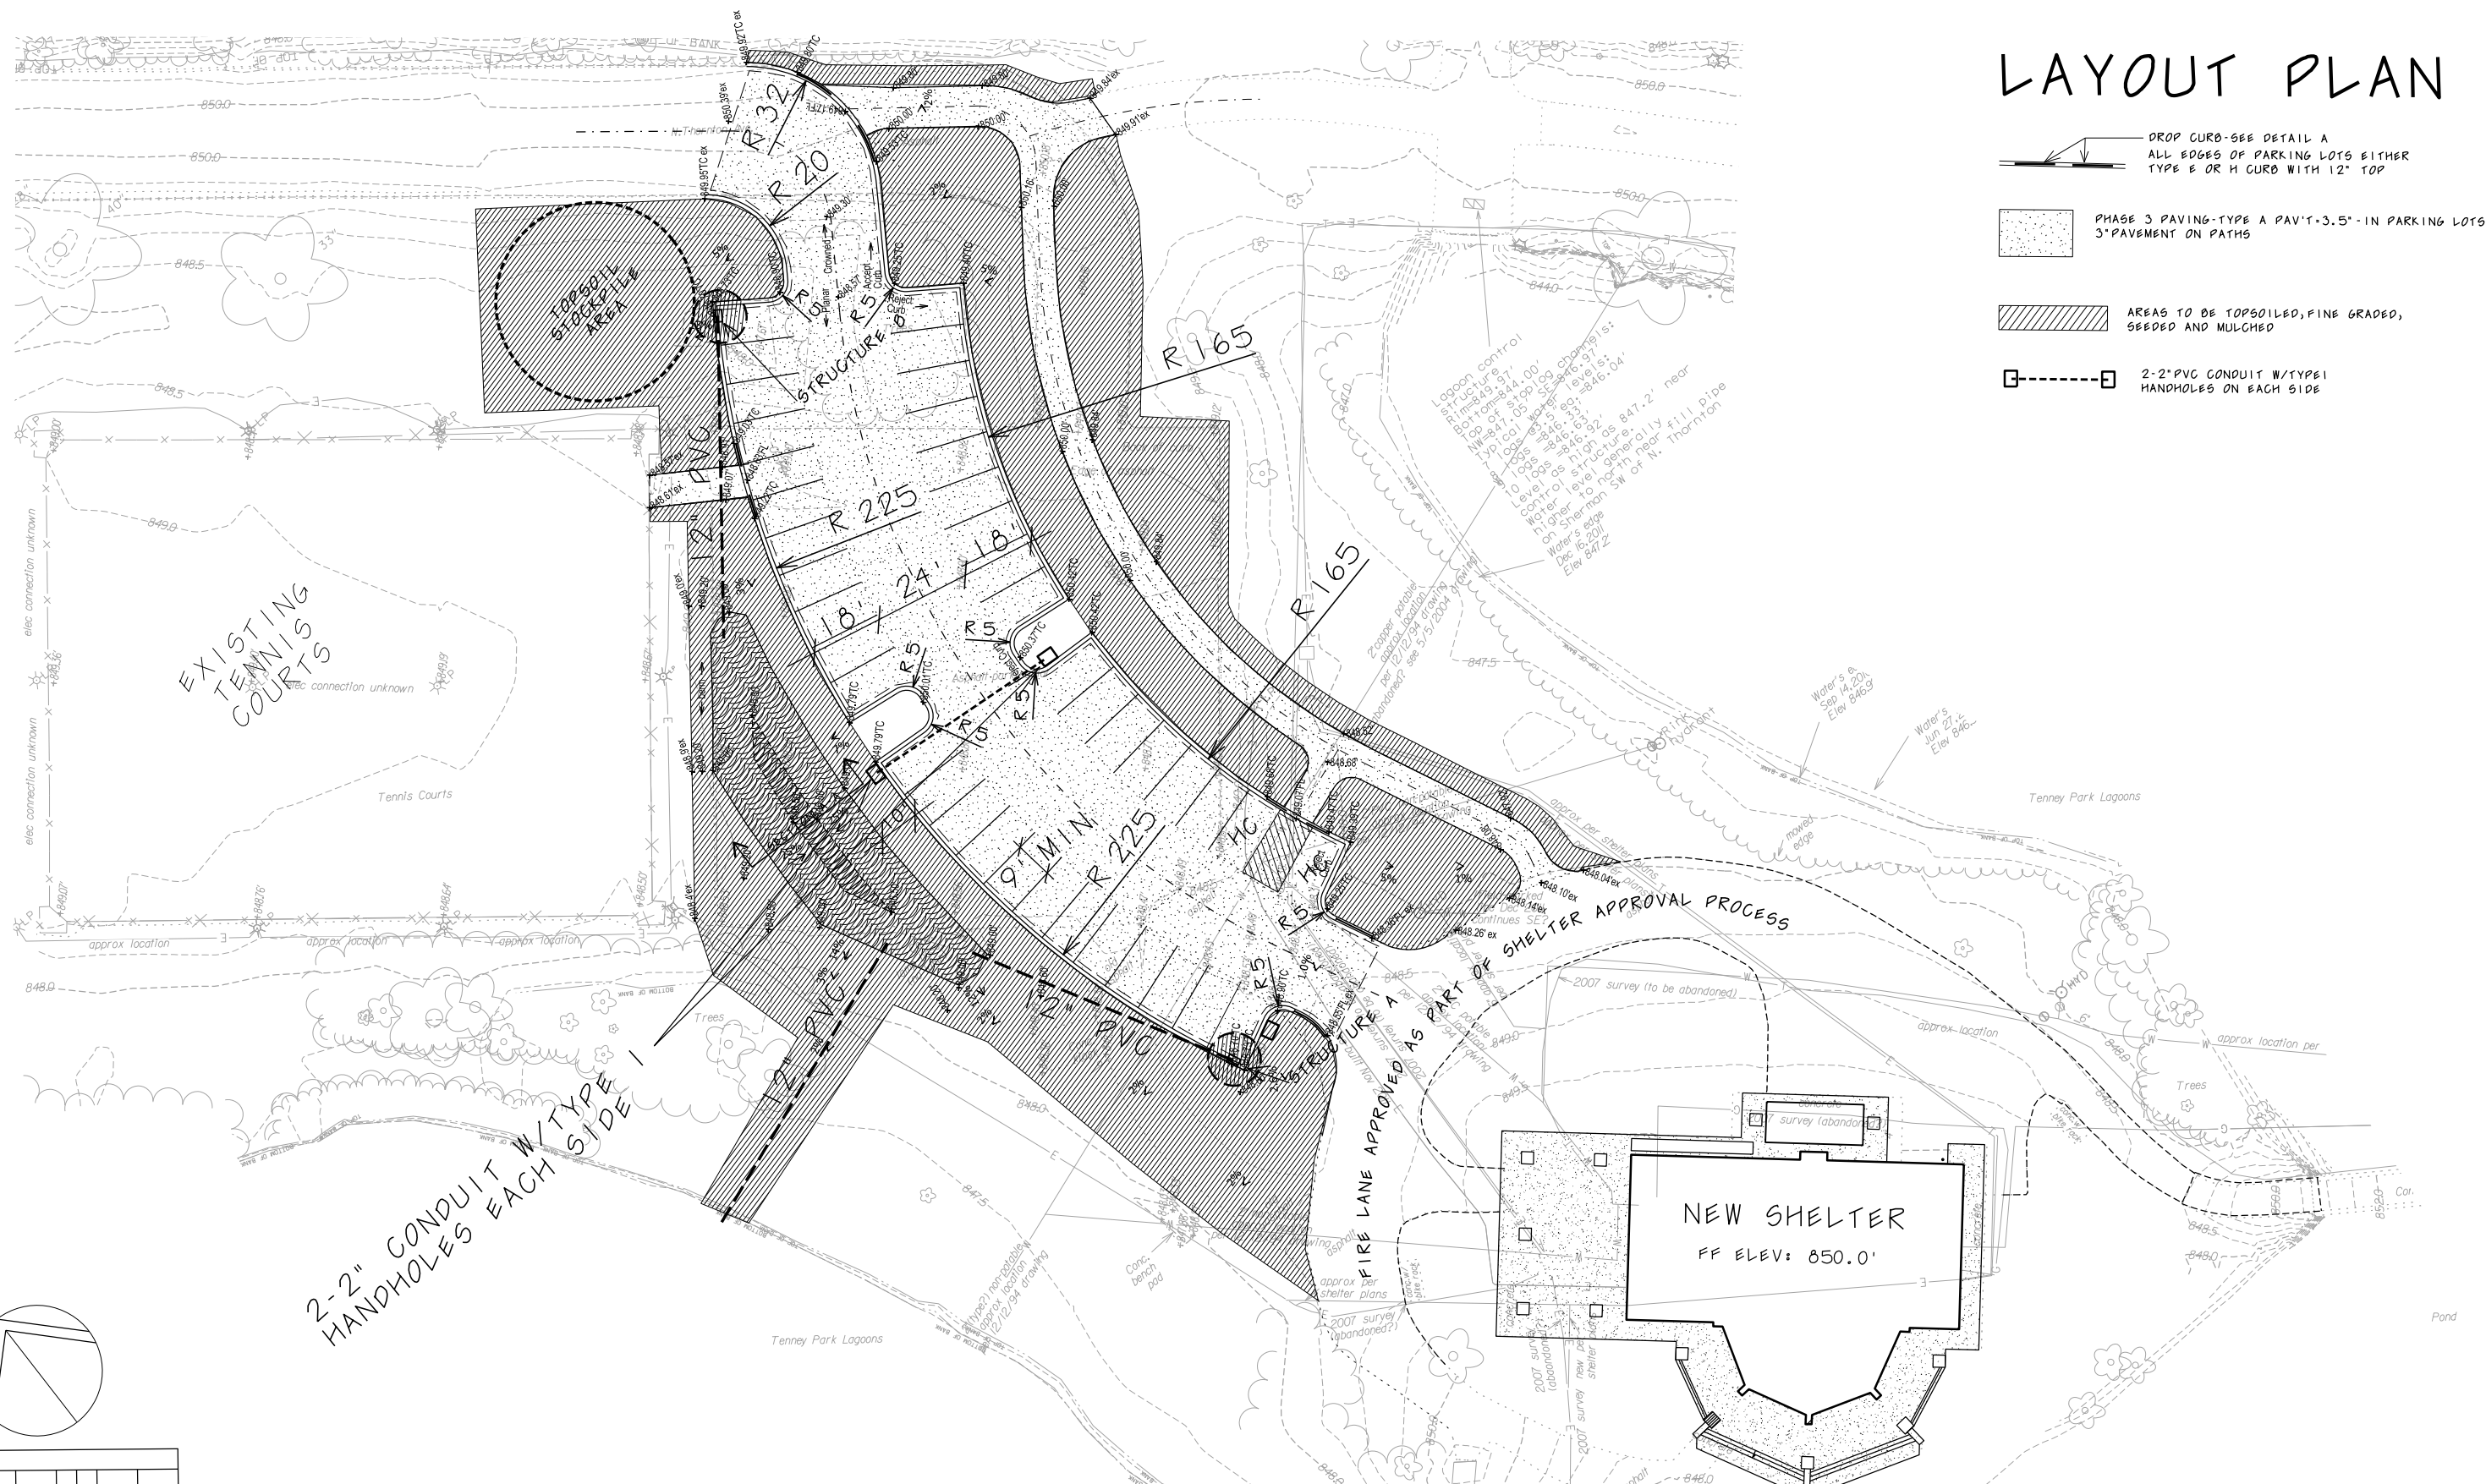


LAYOUT PLAN

-  DROP CURB-SEE DETAIL A
ALL EDGES OF PARKING LOTS EITHER
TYPE E OR H CURB WITH 12" TOP
-  PHASE 3 PAVING-TYPE A PAV'T-3.5'-IN PARKING LOTS
3" PAVEMENT ON PATHS
-  AREAS TO BE TOPSOILED, FINE GRADED,
SEEDED AND MULCHED
-  2-2" PVC CONDUIT W/TYPE I
HANDHOLES ON EACH SIDE



TENNEY PARK SHELTER PARKING LOT PLAN