

Madison, Wisconsin

CITY OF MADISON

CITY ENGINEERING DIVISION

DEPARTMENT OF PUBLIC WORKS

PLAN OF PROPOSED IMPROVEMENT

PUBLIC IMPROVEMENT DESIGN
APPROVED BY:

[Signature] 10/16/12
CITY ENGINEER DATE

INDEX OF SHEETS

SHEET NO. 1	TITLE
SHEET NO. 2	WALL PLANS AND PROFILE SHEET
SHEET NO. 3	LANDSCAPE PLAN SHEET AND TREE PLANTING DETAIL
SHEET NO. 4	LANDSCAPE PLAN SHEET AND SHRUB PLANTING DETAIL
SHEET NO. X-1	CROSS SECTION SHEET
SHEET NO. X-2	CROSS SECTION SHEET



MIDVALE MEDIAN LANDSCAPING - 2012
CITY PROJECT NO. 53W1424
CONTRACT NO. 6959

CONVENTIONAL SIGNS	
FIELD VERIFY ALL UTILITY LOCATIONS	
GAS	— G —
STORM SEWER	— ST —
SANITARY SEWER	— SAN —
WATER	— W —
OVERHEAD ELECTRIC	— OH —
POWER POLE	□
ADA COMPLIANT RAMP W/ DETECTABLE WARNING FIELD	⬮
COMBUSTIBLE FLUIDS	<i>[Red starburst symbol]</i>

NOTES:

SPLIT BLOCK RETAINING WALLS SHALL BE CONSTRUCTED IN NOVEMBER 2012


ALL SHRUBS AND TREE SHALL BE INSTALLED IN THE SPRING OF 2013

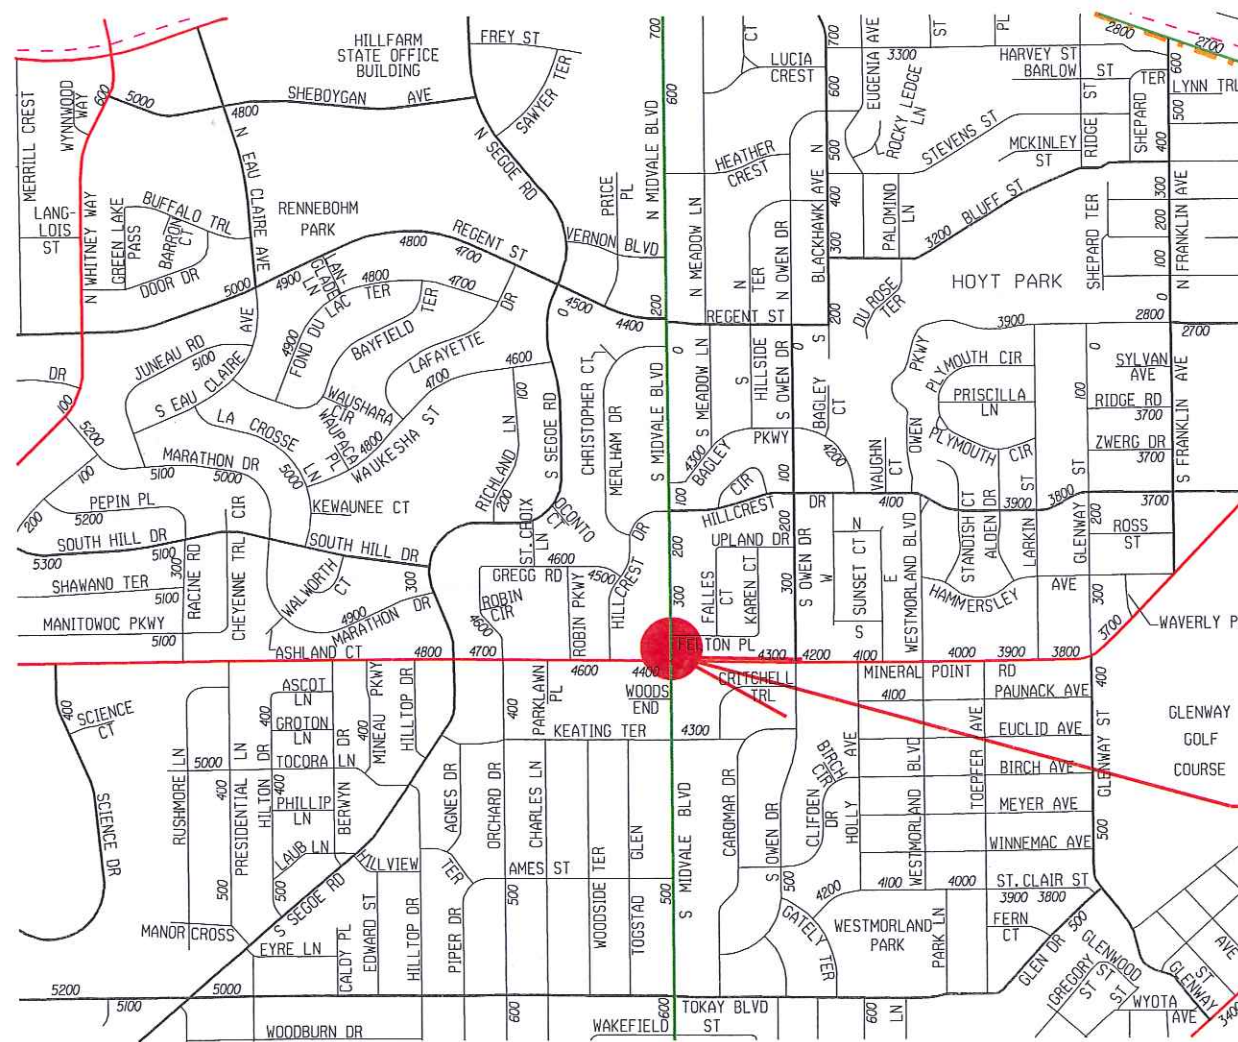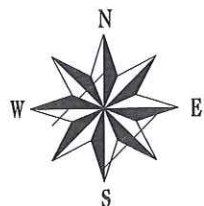

PROJECT LOCATION



Mineral Point Road

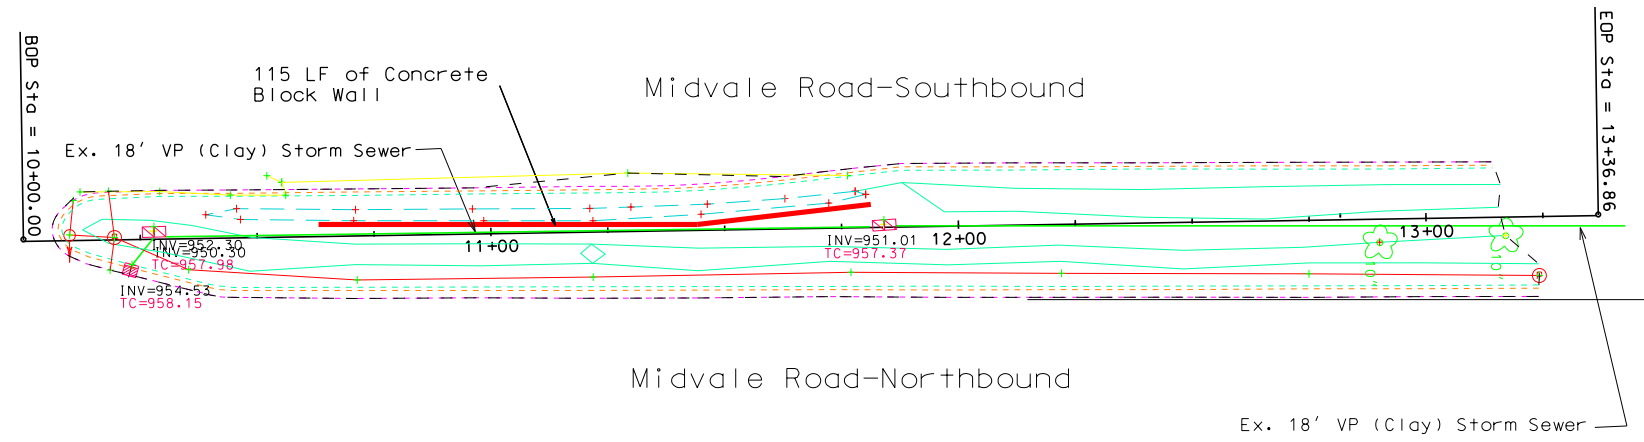

Midvale Road-Southbound

Midvale Road-Northbound


Ex. 18' VP (Clay) Storm Sewer

Felton Place

PLOT SCALE:

PLOT NAME:


REV. DATE:

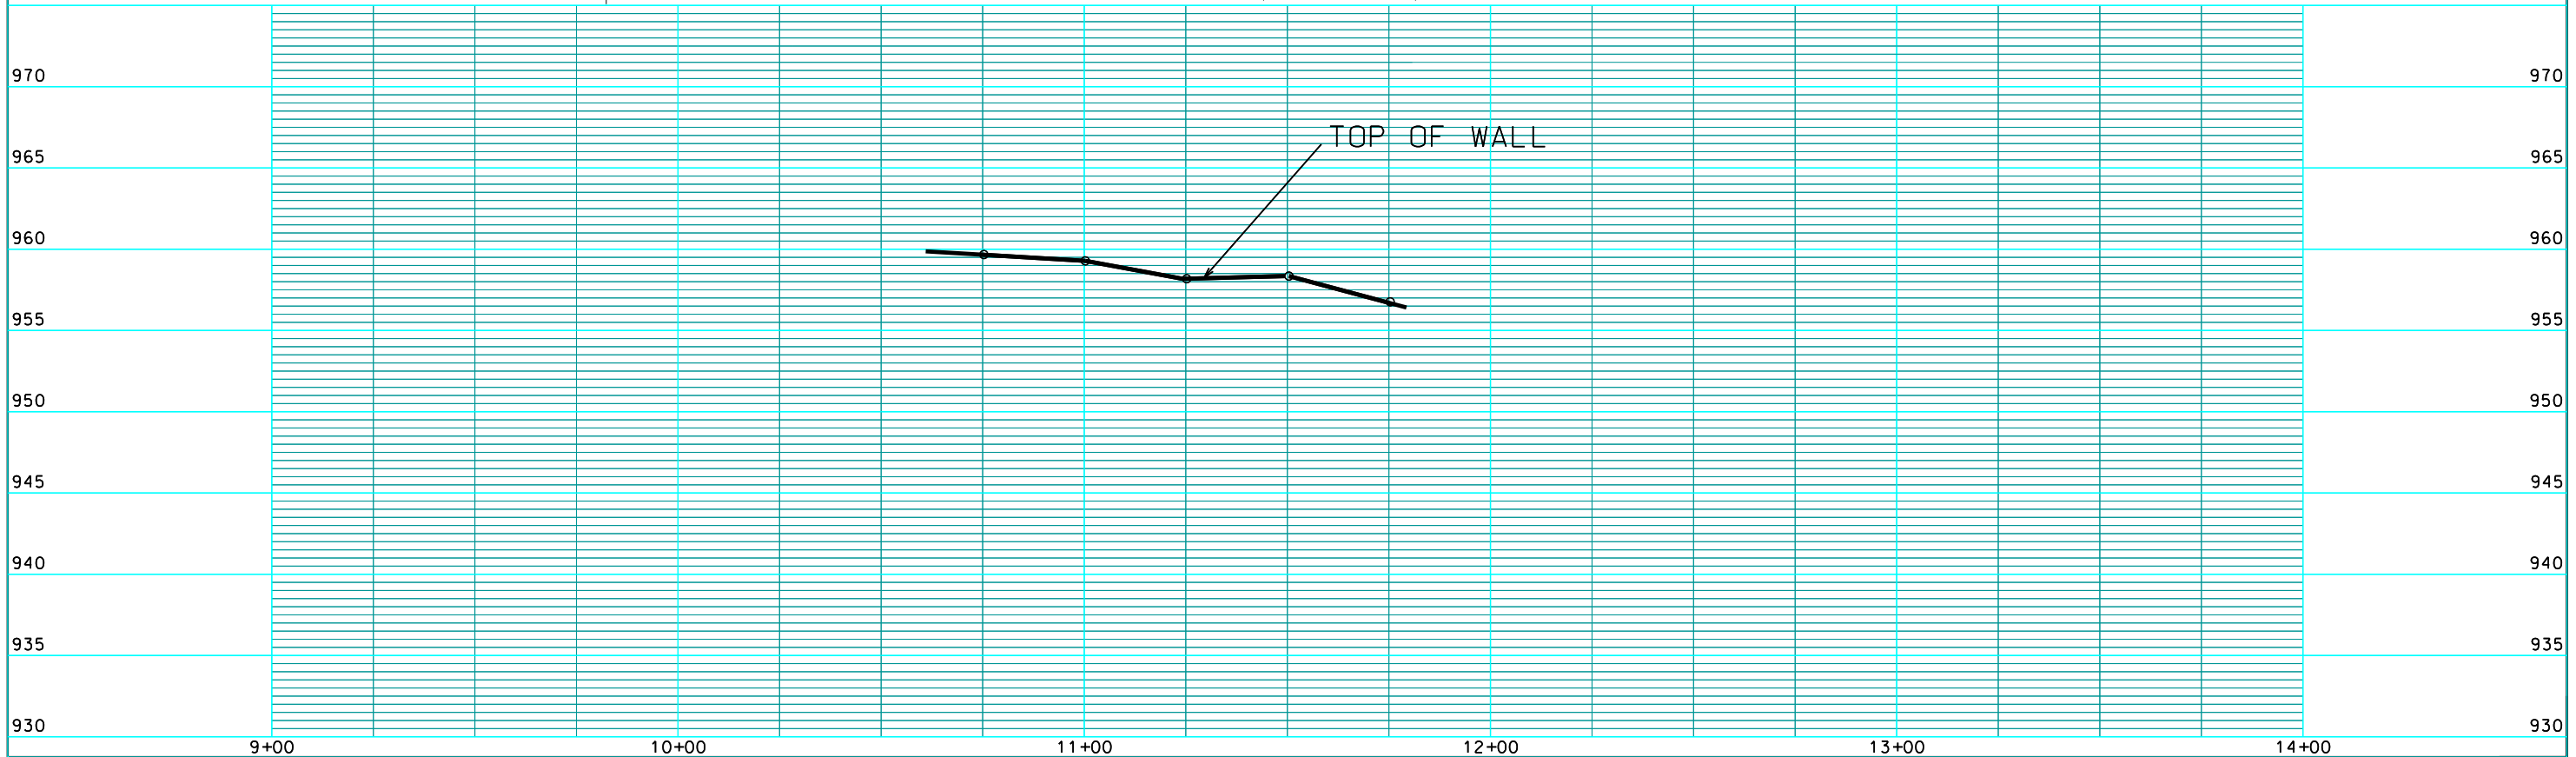

ORIGINATOR: CITY OF MADISON, STREETS DIVISION

ROOT FLARE MUST BE EXPOSED AND SLIGHTLY ABOVE FINISHED GRADE. DO NOT PLACE FILL ON TOP OF ROOT BALL; REMOVE SOIL FROM TOP OF ROOT BALL IF NECESSARY.

3" AVE. DEPTH SHREDDED HARDWOOD MULCH; NO THICKER THAN 1" NEXT TO TRUNK AND DISHED AWAY.


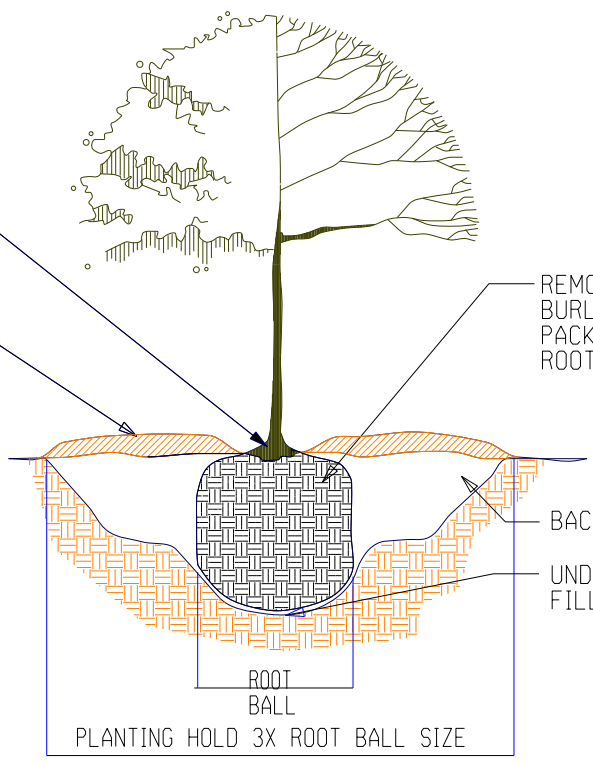


TREE PLANTING NOT TO SCALE

REMOVE ALL STRING, BURLAP, OR OTHER PACKAGING MATERIALS FROM ROOT BALL

EXISTING TREE STUMP TO BE REMOVED AND REPLACED WITH A 3" CAL CRATAEGUS CRUSGALLI (CRUSGALLI INERMIS)


PLANT NAME	SCIENTIFIC NAME	ROOT CONDITION	SIZE	QUANTITY
Thornless Cockspur Hawthorn	Crataegus crusgalli (Crusgalli inermis)	B&B	2.0" Cal.	1
Anthony Waterer Spirea	Spirea x bumalda "Anthony Waterer"	Potted	3 Gallon Pot	41

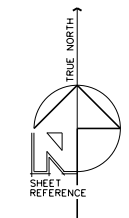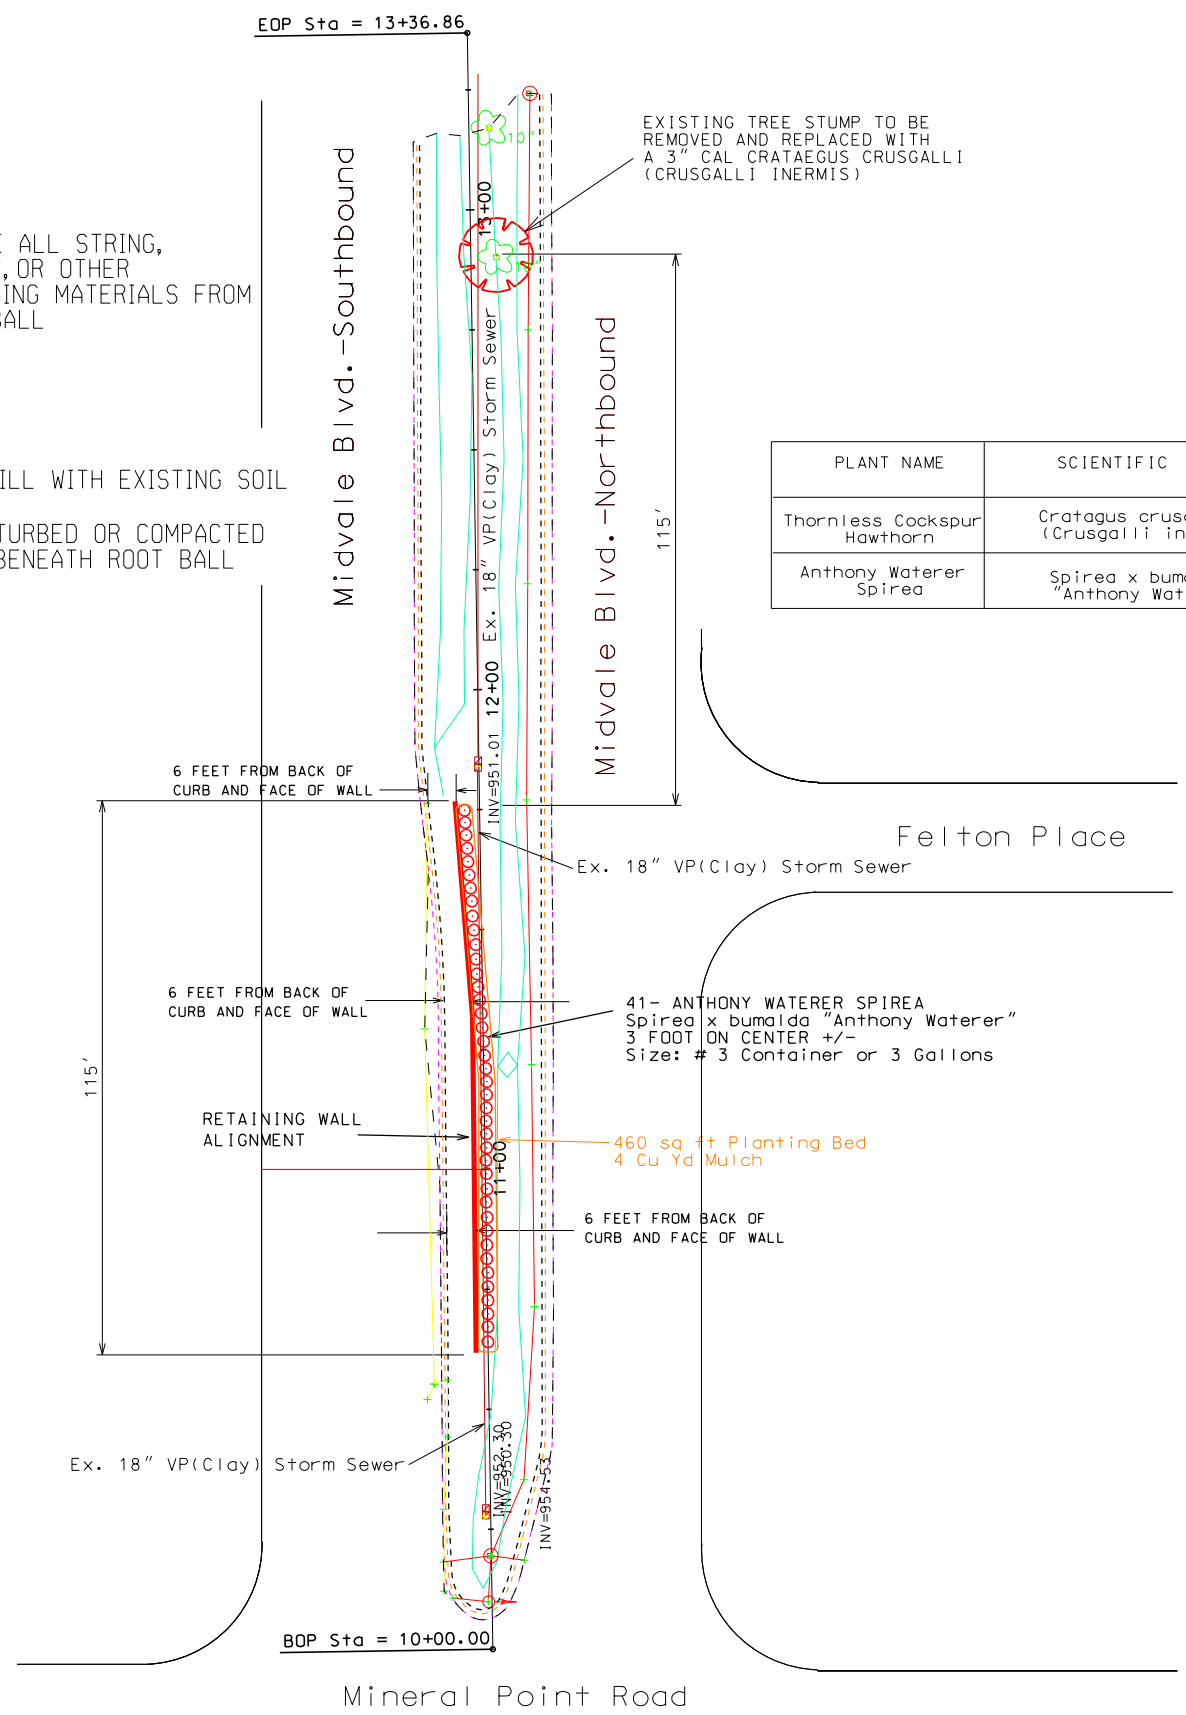

SCALE 1" = 40'

LEVELS 0W - 1, 2, 3, 4, 5, 6, 7, 8, 9, 10, 11, 12, 13, 14, 15, 16, 17, 18, 19, 20, 22, 23, 24, 25, 26, 27, 28, 29, 30, 31, 32, 33, 34, 35, 36, 37, 38, 39, 40, 46, 47, 48, 49, 50, 51, 52, 53, 54, 55, 56, 57, 58, 59, 60, 61, 62, 63


Revised 9/12/2012

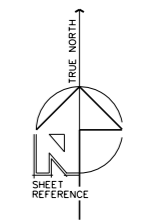


NOT TO SCALE

ROCKWOOD EZ WALL II
 OR SIMILAR BLOCK RETAINING
 WALL SYSTEM - "NATURAL GREY"

NOTE:
 Retaining Wall Height is Variable

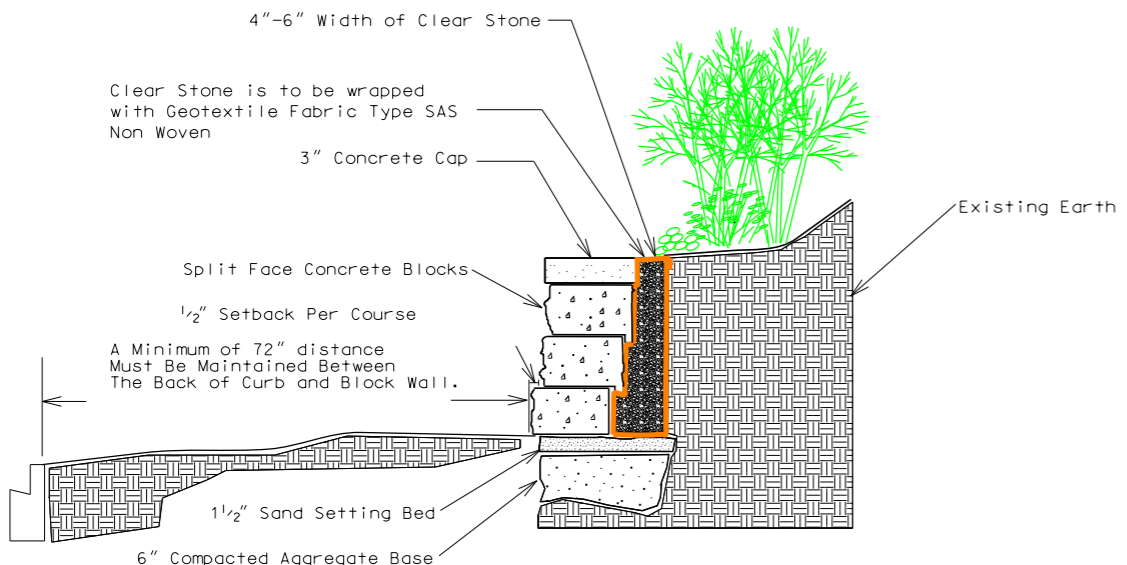


RETAINING WALL
 SYSTEM DETAIL
 Not To Scale

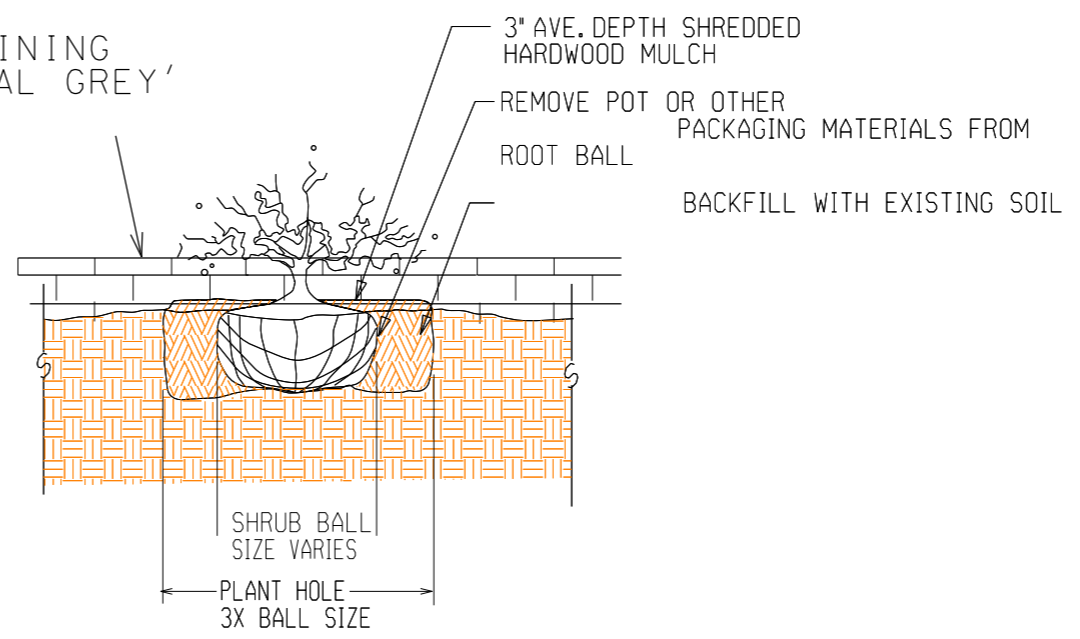

RETAINING WALL AND SHRUB PLANTING
 NOT TO SCALE

A Minimum of 72" distance
 Must Be Maintained Between
 The Back of Curb and Block Wall.

115 LF RETAINING WALL
 TO BE INSTALLED BY CONTRACTOR

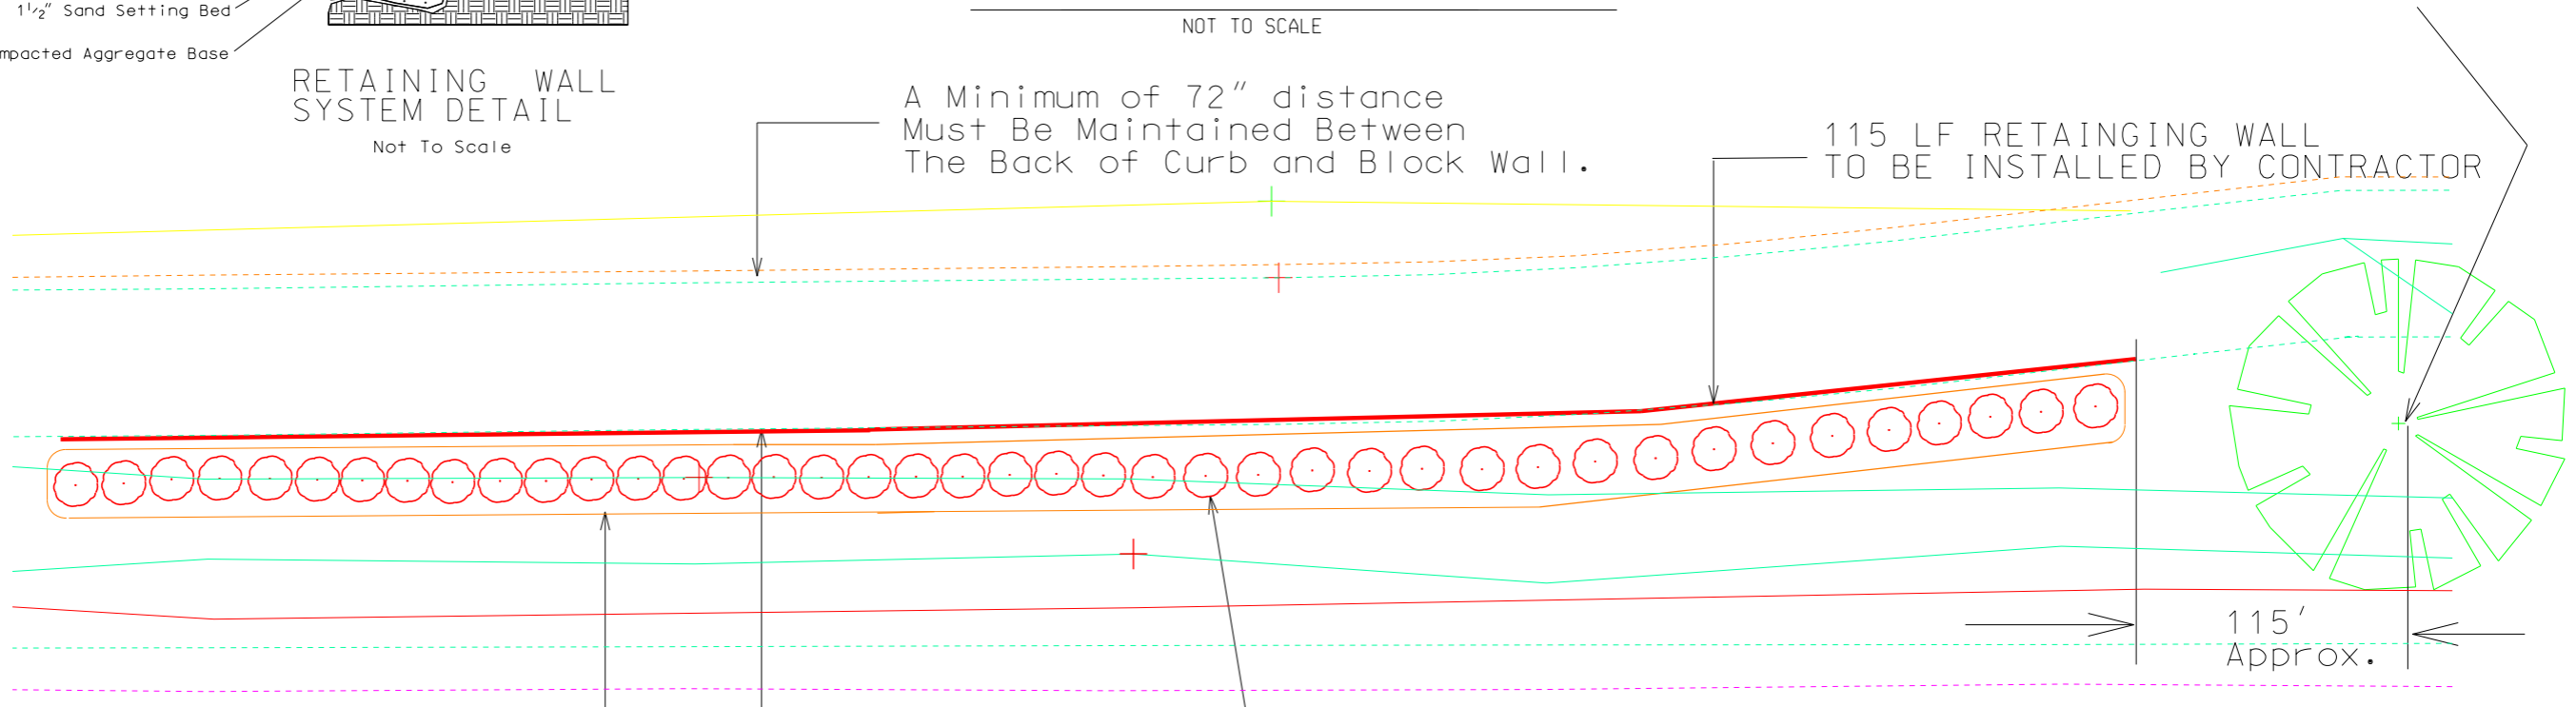

NOT TO SCALE

3" AVE. DEPTH SHREDDED
 HARDWOOD MULCH


41- ANTHONY WATERER SPIREA
 Spirea x bumalda "Anthony Waterer"
 3 FOOT ON CENTER +/-
 Size: # 3 Container or 3 Gallons

LEVELS ON - 1, 2, 3, 4, 5, 6, 7, 8, 9, 10, 11, 12, 13, 14, 15, 16, 17, 18, 19, 20, 22, 23, 24, 25, 26, 27, 28, 29, 30, 31, 32, 33, 34, 35, 36, 37, 38, 39, 40, 45, 46, 47, 48, 49, 50, 51, 52, 53, 54, 55, 56, 57, 58, 59, 60, 61, 62, 63

PLOT SCALE: _____


PLOT NAME: _____

REV. DATE: _____

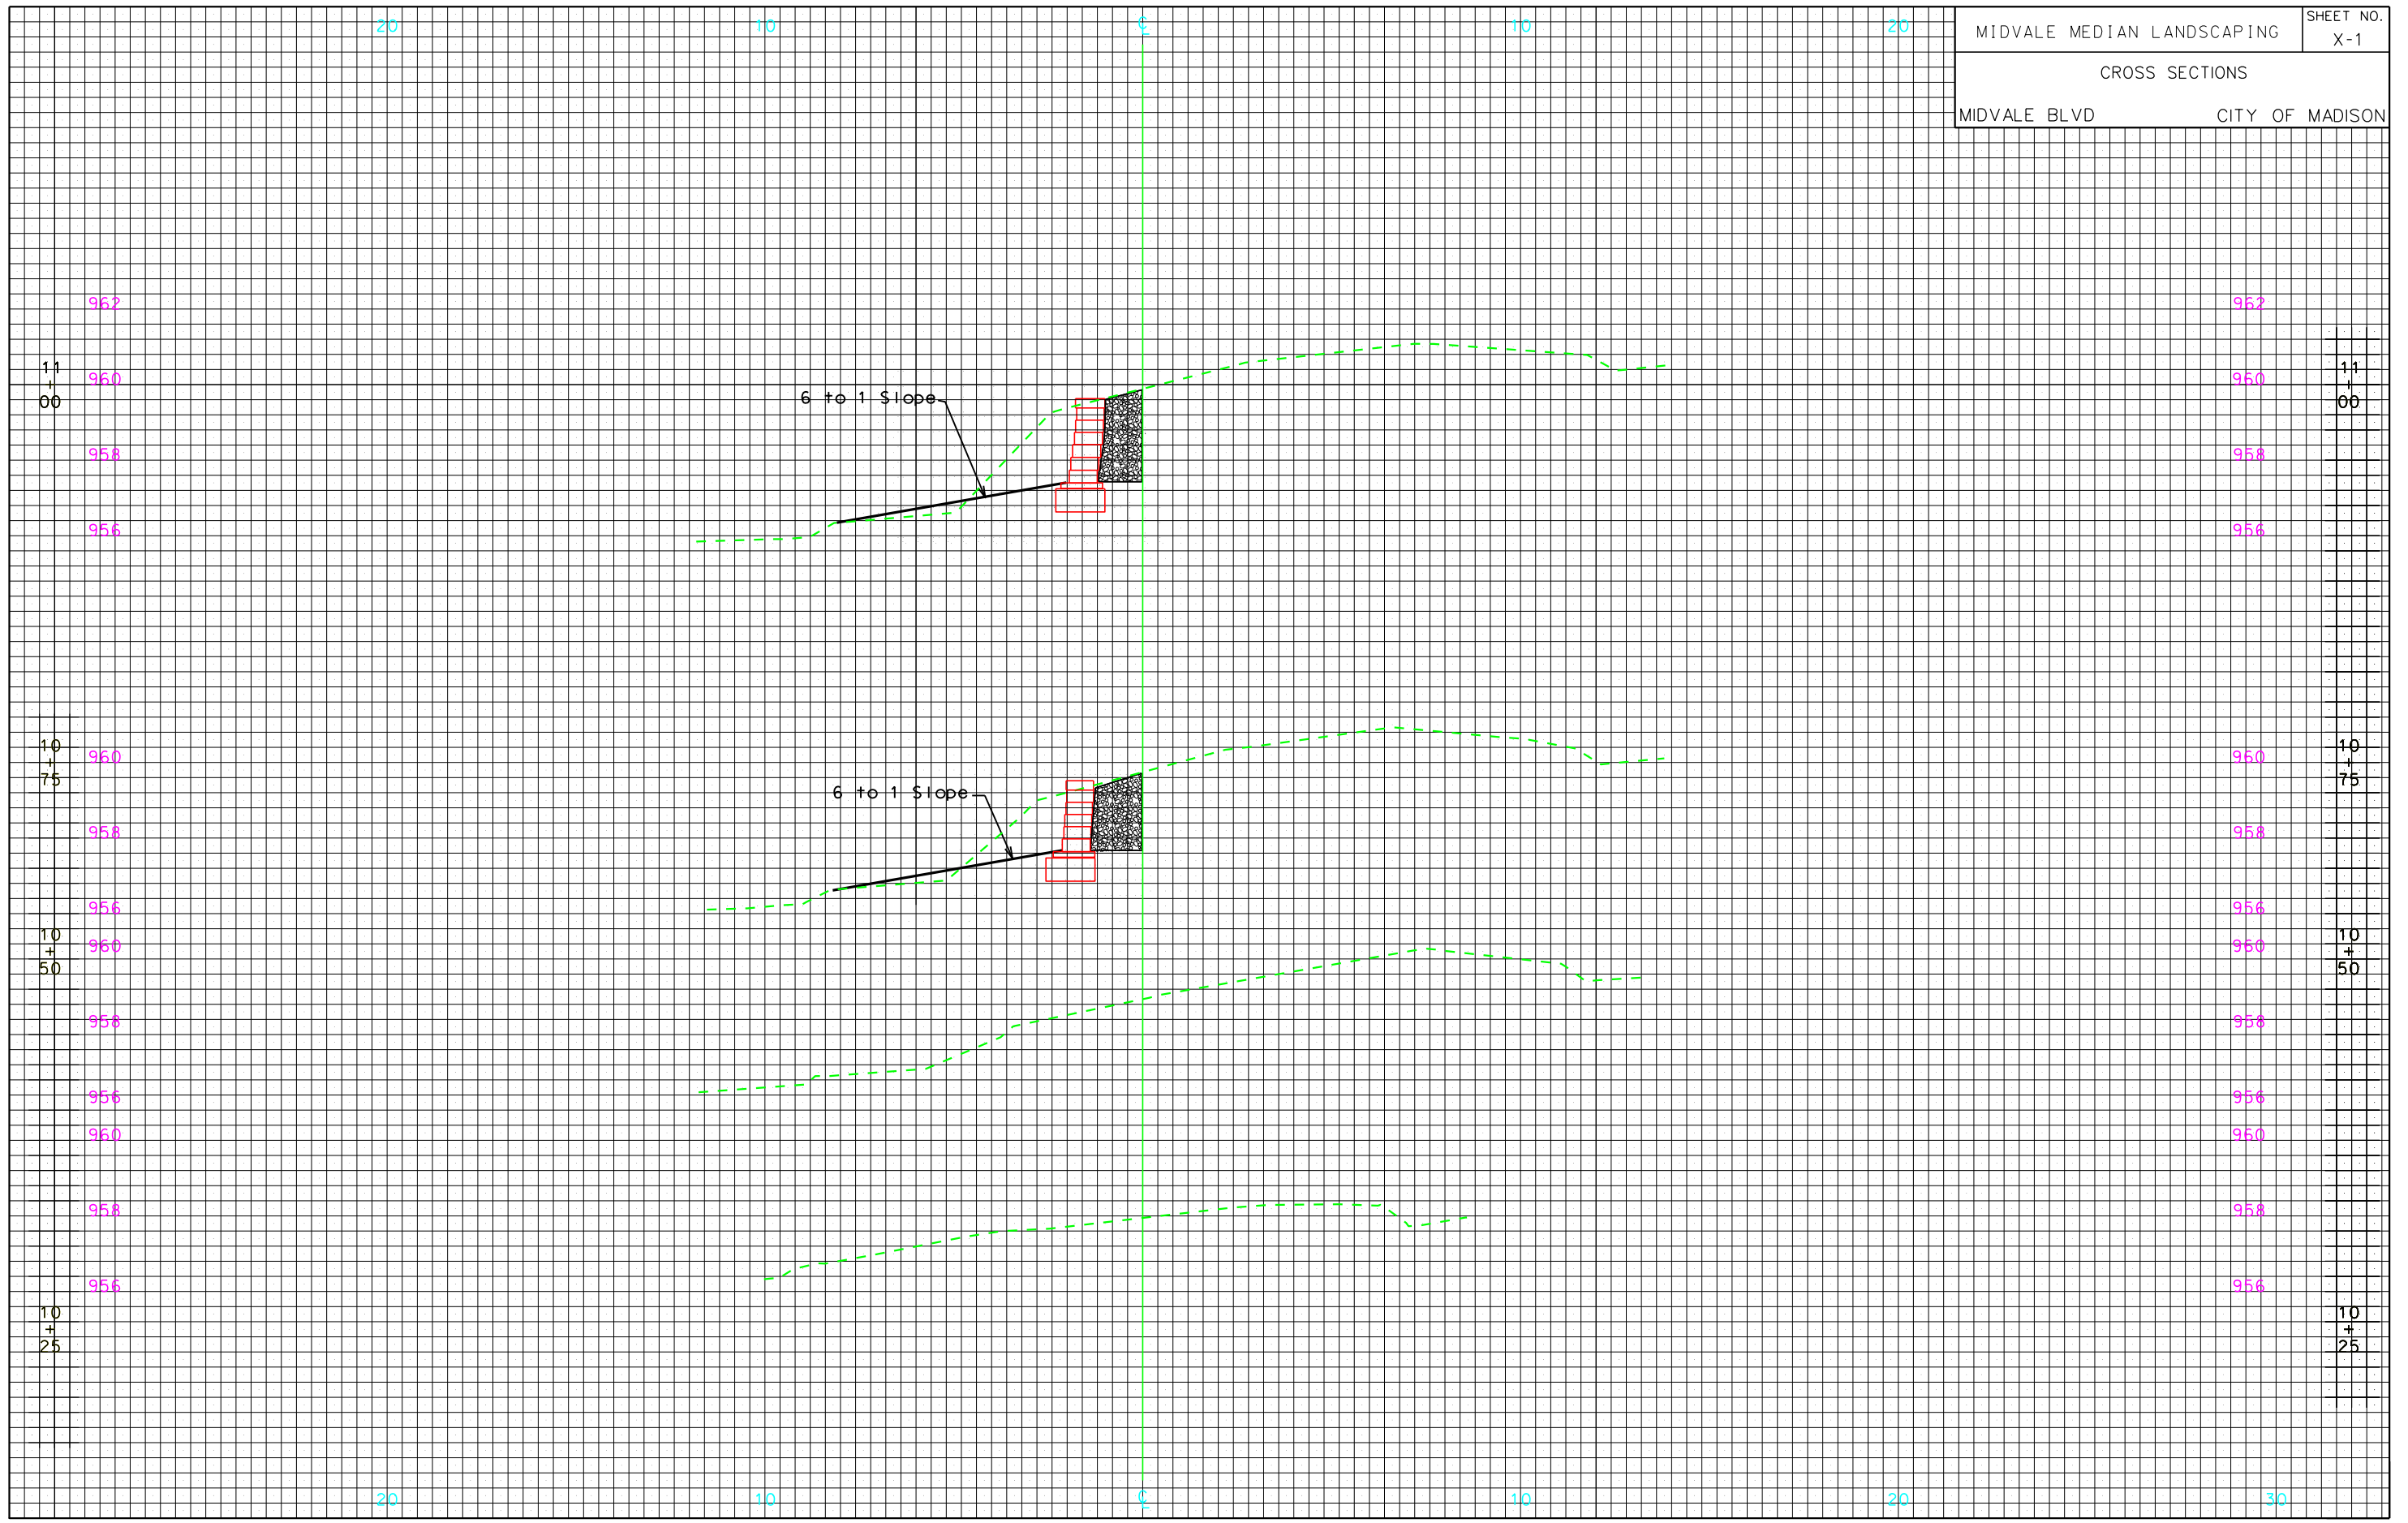

ORIGINATOR: CITY OF MADISON, STREETS DIVISION

PLOT SCALE: _____
 PLOT NAME: _____
 REV. DATE: _____

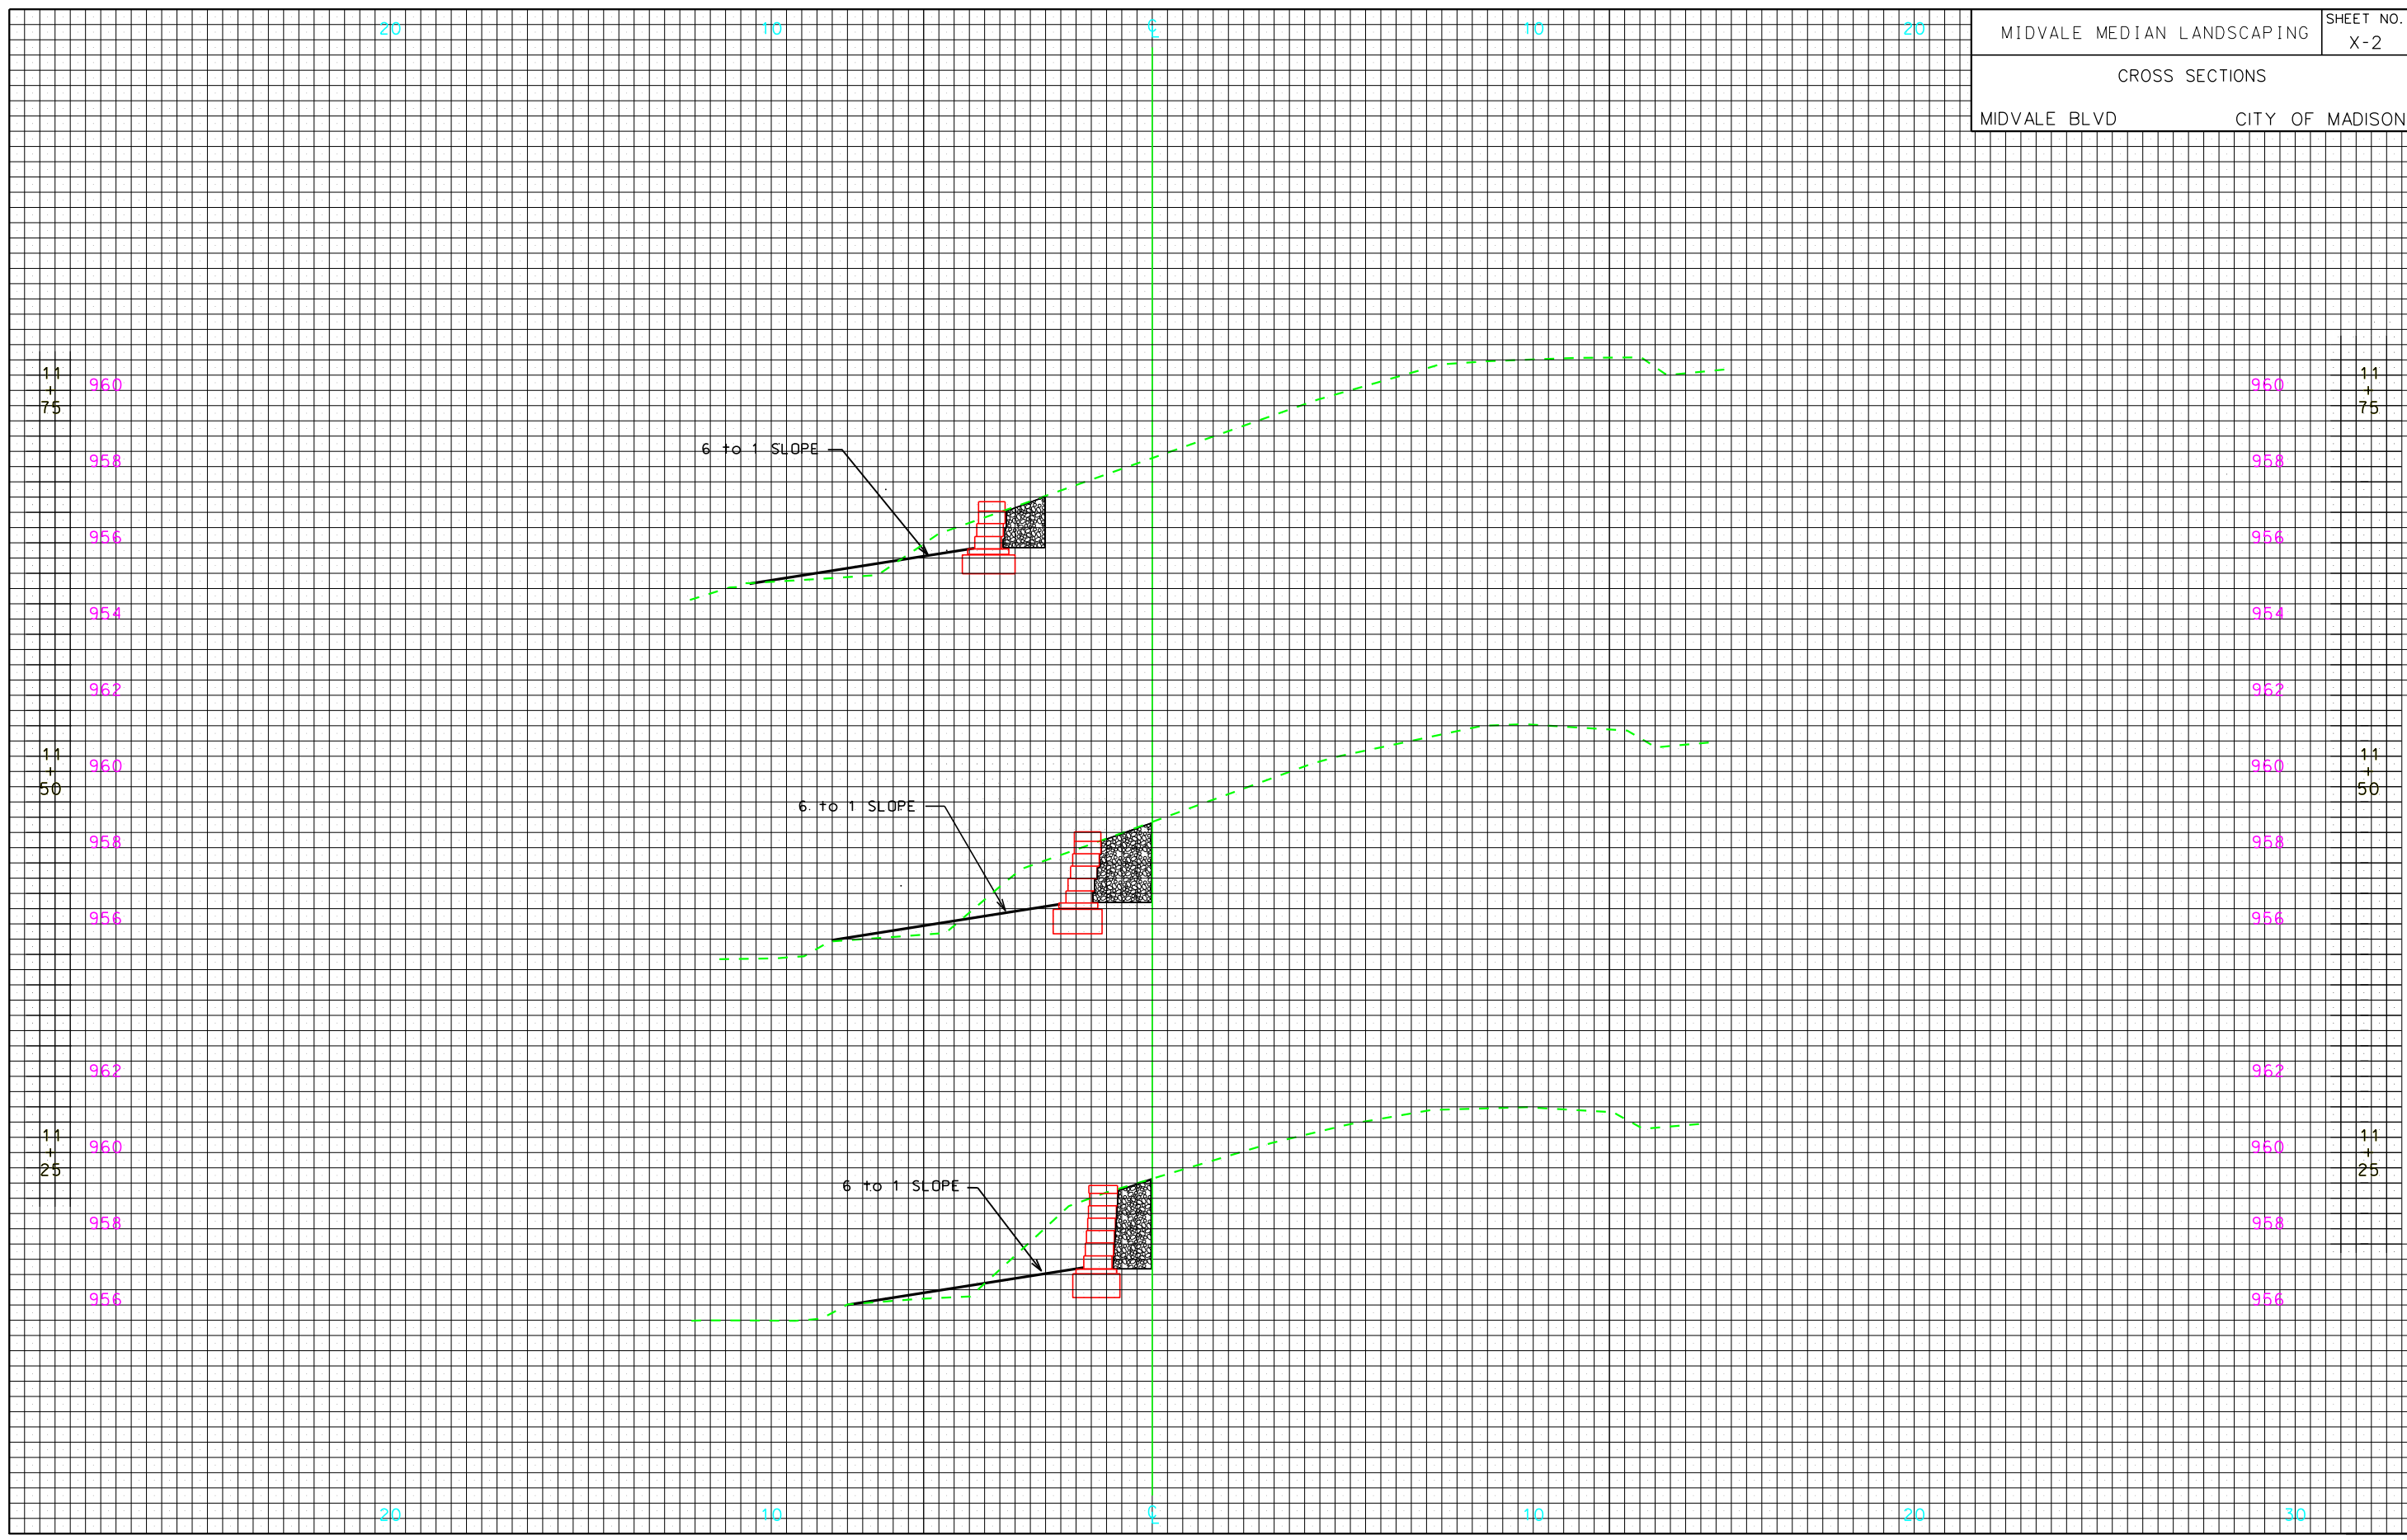

ORIGINATOR: CITY OF MADISON, STREETS DIVISION