



Department of Public Works
Engineering Division
Robert F. Phillips, P.E., City Engineer

City-County Building, Room 115
210 Martin Luther King, Jr. Boulevard
Madison, Wisconsin 53703
Phone: (608) 266-4751
Fax: (608) 264-9275
engineering@cityofmadison.com
www.cityofmadison.com/engineering

Assistant City Engineer
Michael R. Dailey, P.E.

Principal Engineer 2
Gregory T. Fries, P.E.

Principal Engineer 1
Christina M. Bachmann, P.E.
Eric L. Dundee, P.E.
John S. Fahrney, P.E.
Christopher J. Petykowski, P.E.

Facilities & Sustainability
Jeanne E. Hoffman, Manager

Operations Manager
Kathleen M. Cryan

Mapping Section Manager
Eric T. Pederson, P.S.

Financial Manager
Steven B. Danner-Rivers

April 17, 2015

**NOTICE OF ADDENDUM
ADDENDUM 1**

**CONTRACT NO. 7439
POTTER STREET RECONSTRUCTION ASSESSMENT DISTRICT 2015**

Revise and amend the contract document(s) for the above project as stated in this addendum, otherwise, the original document shall remain in effect.

1. Add the following items to Proposal:

BID ITEM 21110 - RAIN GARDEN 150 S.F.

1. Add the following items to the plan set:


PAGE RG-1

Please acknowledge this addendum on page E1 of the contract documents and/or in Section E: Bidder's Acknowledgement on Bid Express.

Electronic version of these documents can be found on the Bid Express web site at:

<http://www.bidexpress.com>

If you are unable to download plan revisions associated with the addendum, please contact the Engineering office at 608-266-4751 receive the material by another route.

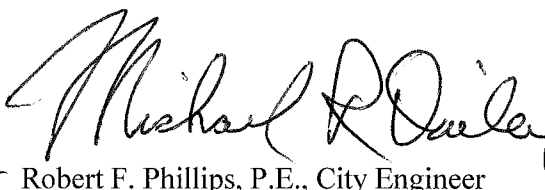
for Robert F. Phillips, P.E., City Engineer

0709-261-0502-8
ASPLUND, TIMOTHY R
& BARBARA SHANNON PIETZ
340 POTTER STREET

24" TREE TO BE
REMOVED

PROPOSED SANIATRY LATERAL



PROPOSED WATER MAIN

POTTER STREET

PROPOSED SANITARY MAIN

EXISTING WATER MAIN

2' CURB CUT, DEPRESS
FLOWLINE AND
CLEAR STONE PER
S.D.D. 2.09

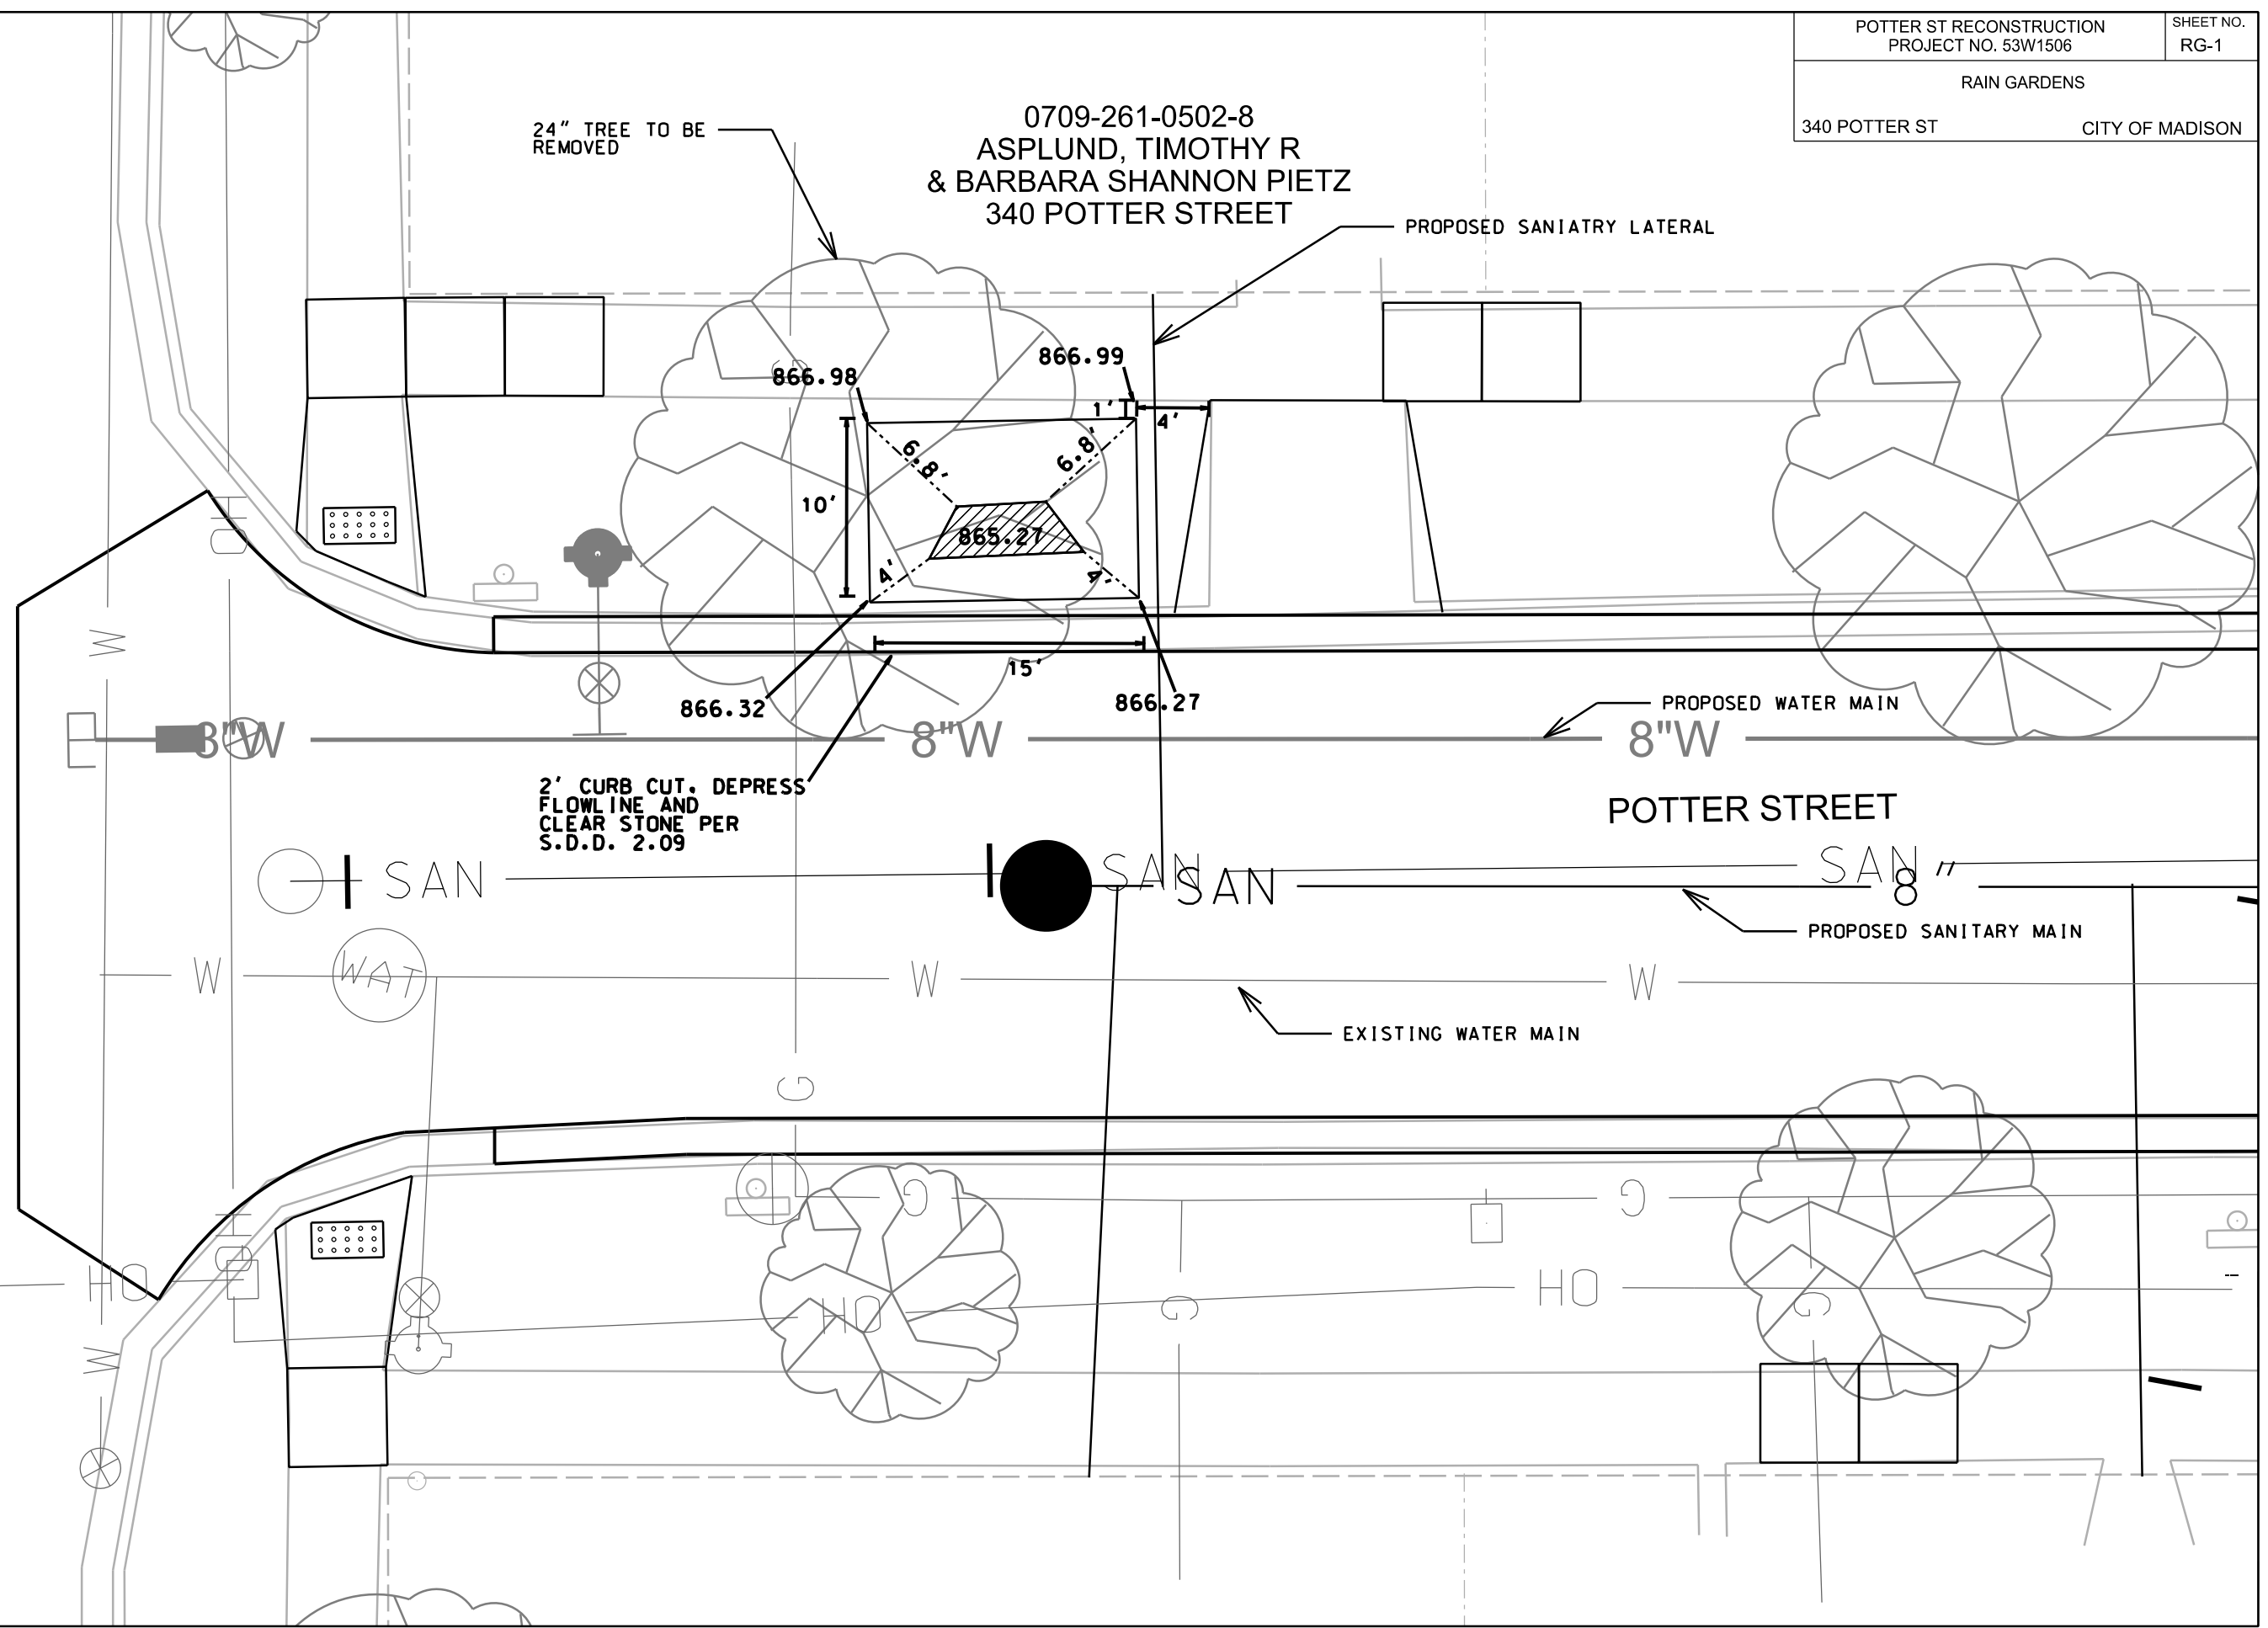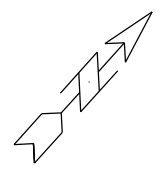

ROWELL STREET

PLOT SCALE: _____

PLOT NAME: _____

REV. DATE: _____

ORIGINATOR: CITY OF MADISON, STREETS DIVISION

SCALE:
1"=10'