


TROY DR

FORSTER DR

WARNER PARK  
BASKETBALL COURT LIGHTING

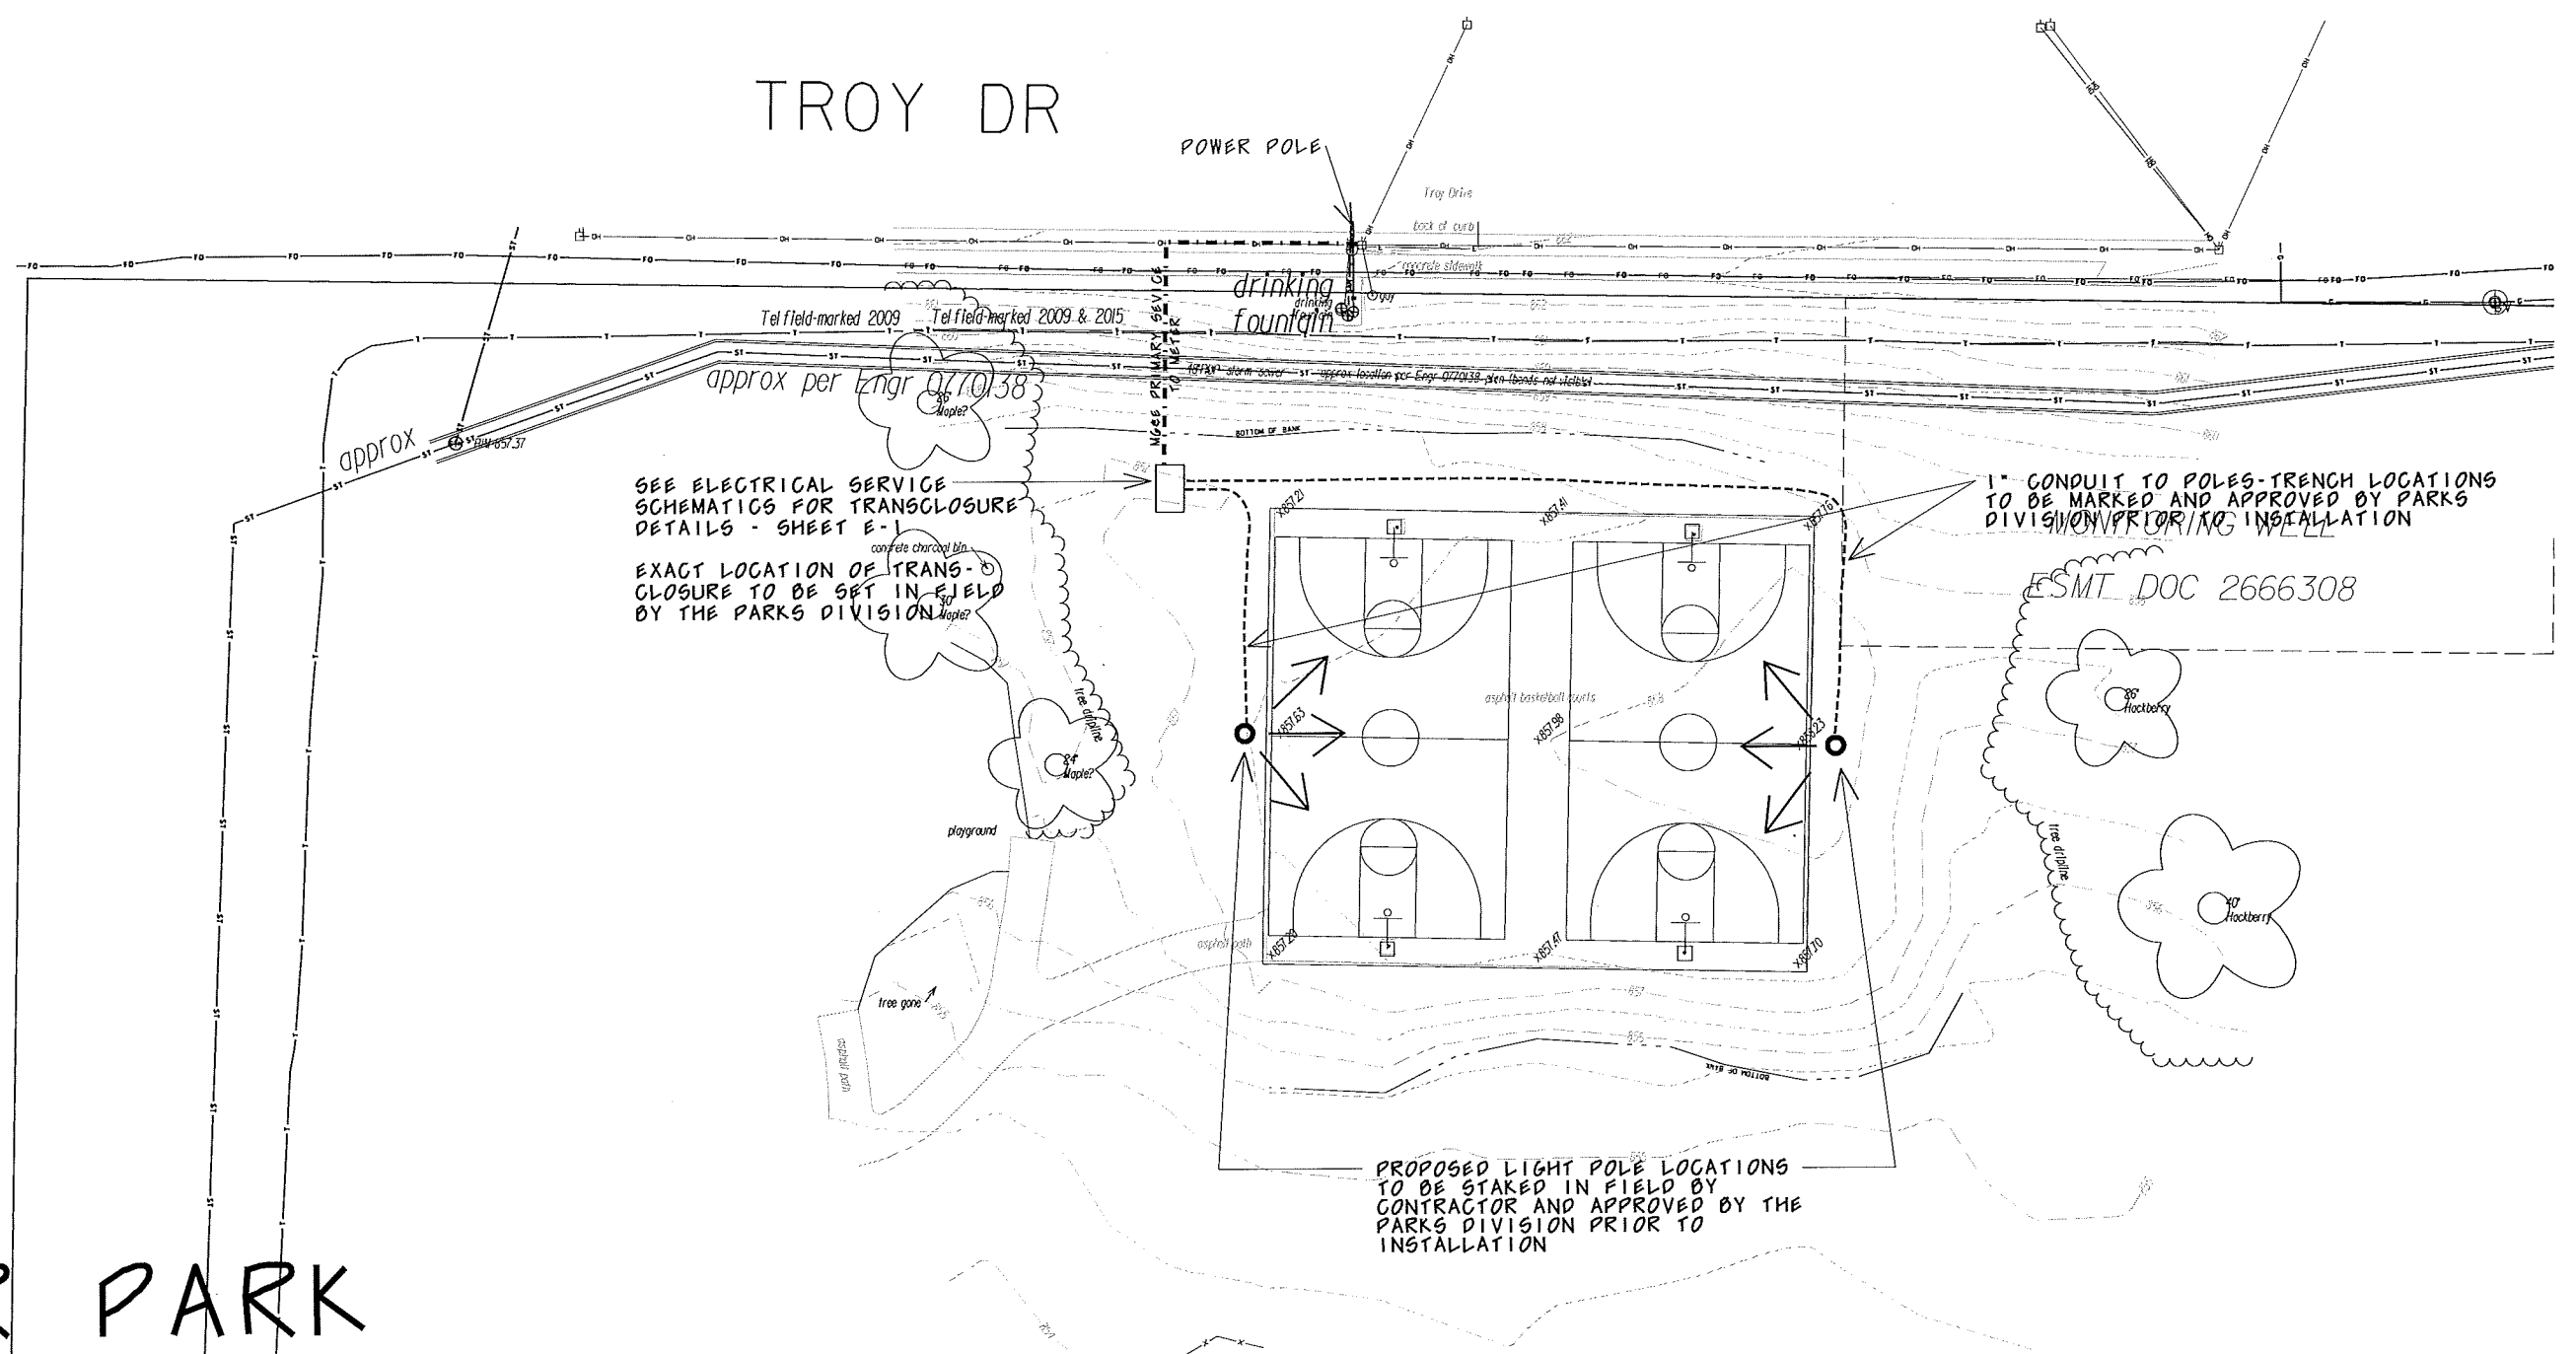

SEE ELECTRICAL SERVICE SCHEMATICS FOR TRANSCLOSURE DETAILS - SHEET E-1  
EXACT LOCATION OF TRANSCLOSURE TO BE SET IN FIELD BY THE PARKS DIVISION


1" CONDUIT TO POLES-TRENCH LOCATIONS TO BE MARKED AND APPROVED BY PARKS DIVISION PRIOR TO INSTALLATION

ESMT DOC 2666308

PROPOSED LIGHT POLE LOCATIONS TO BE STAKED IN FIELD BY CONTRACTOR AND APPROVED BY THE PARKS DIVISION PRIOR TO INSTALLATION

# WARNER PARK BASKETBALL COURT ELECTRICAL SERVICE SCHEMATICS

## SHEET E-1

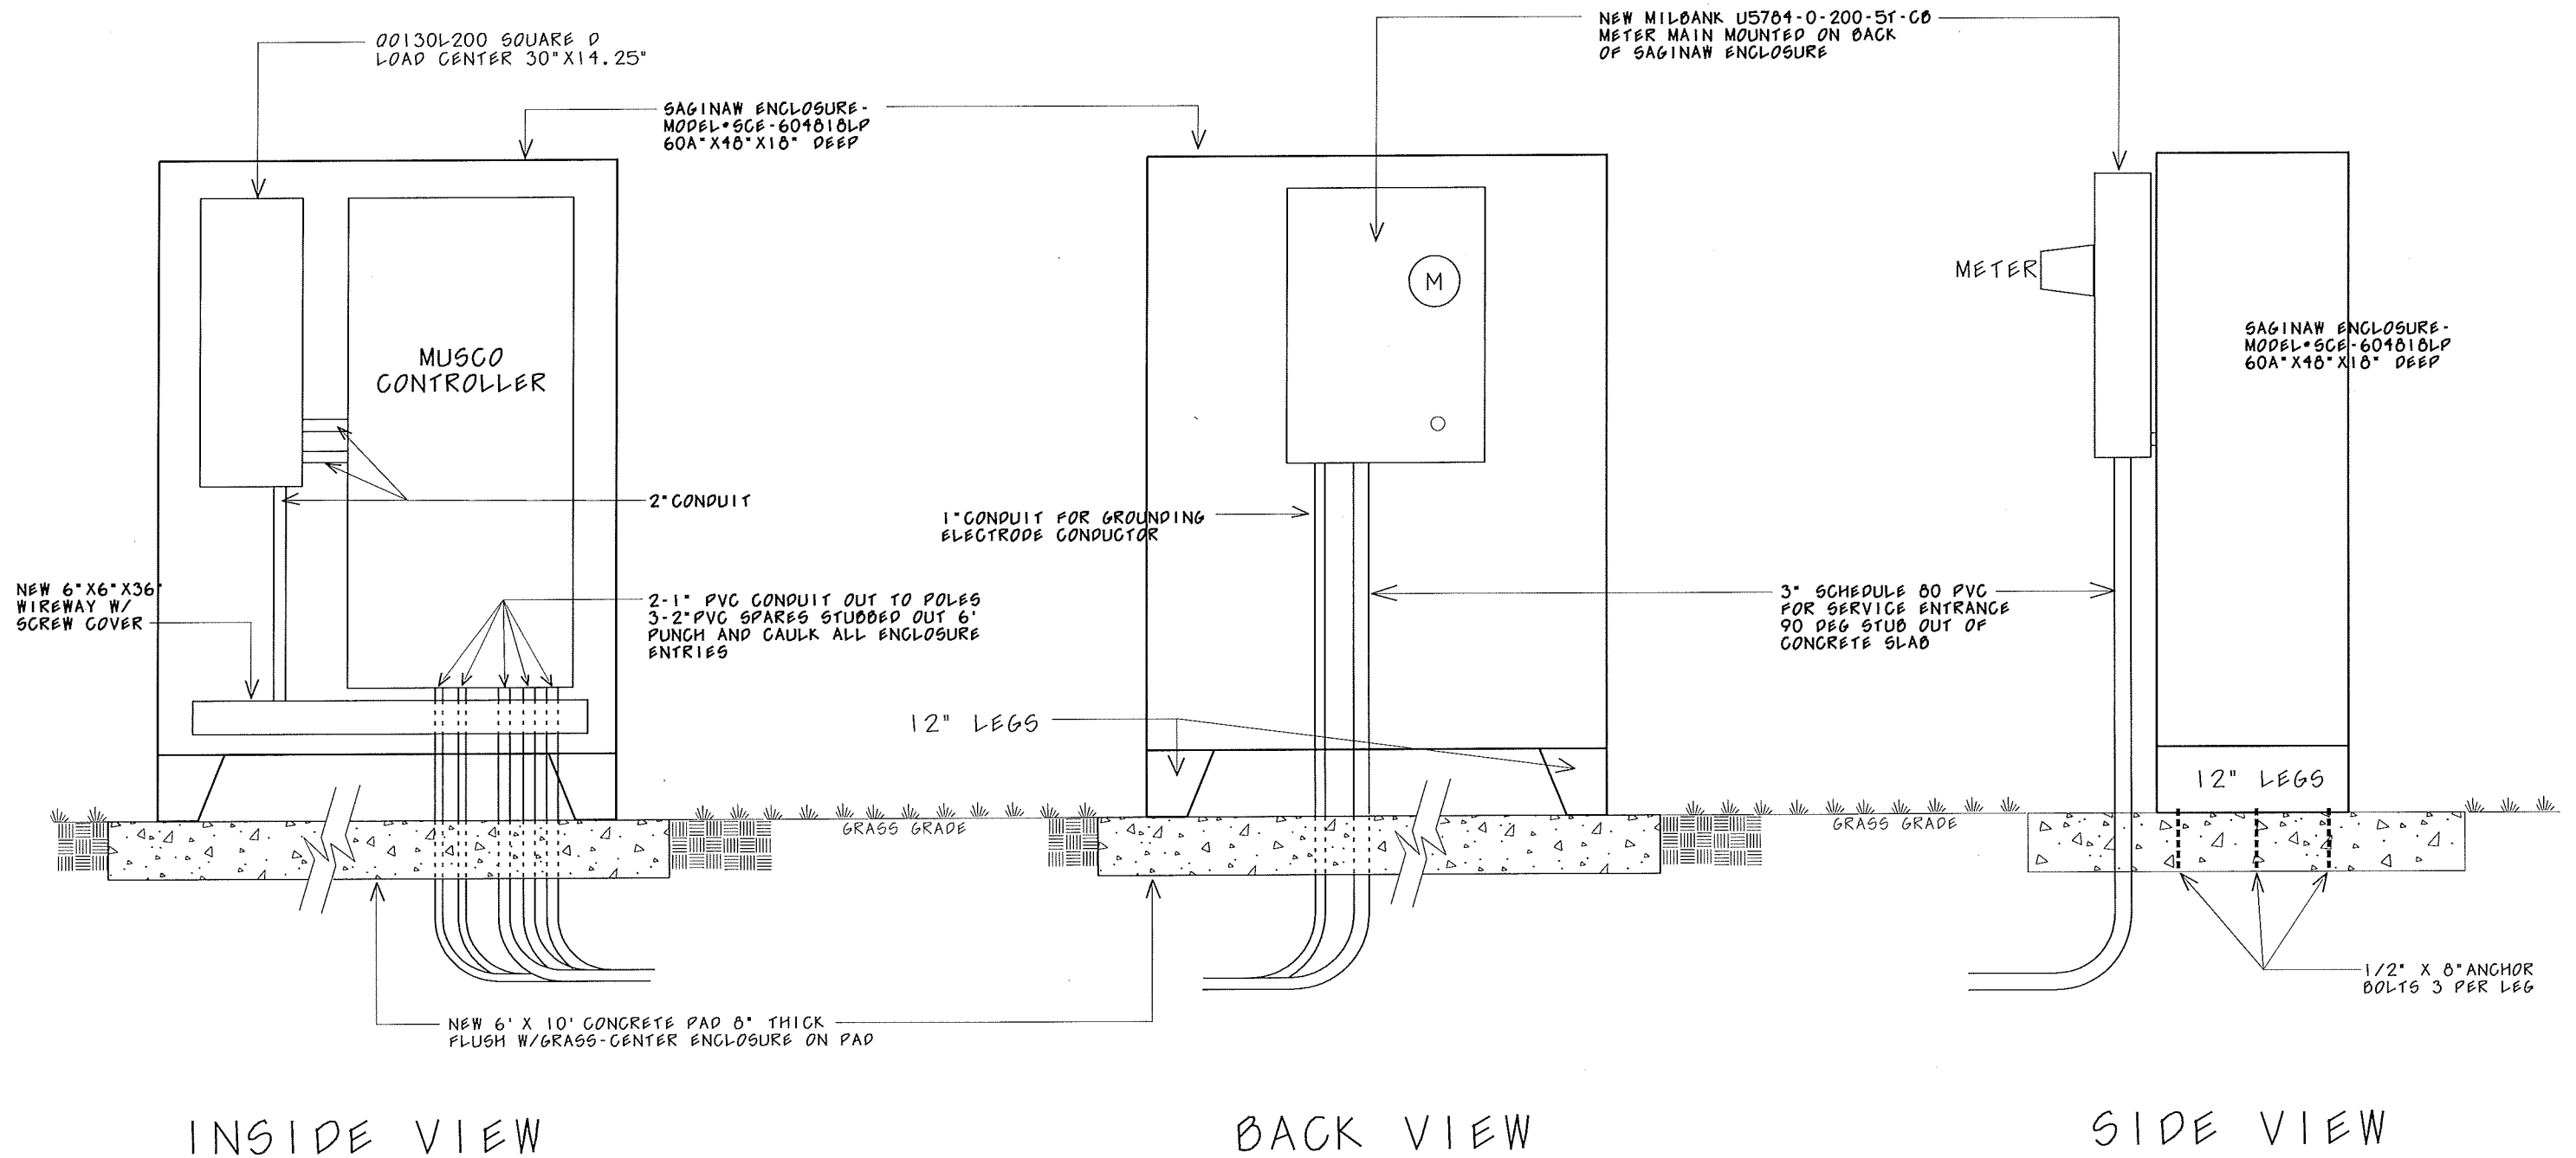

NO SCALE