


FELLAND ROAD RESURFACING	SHEET NO. 1 of 3
11176	
EPOXY PAVEMENT MARKING PLAN CITY OF MADISON	

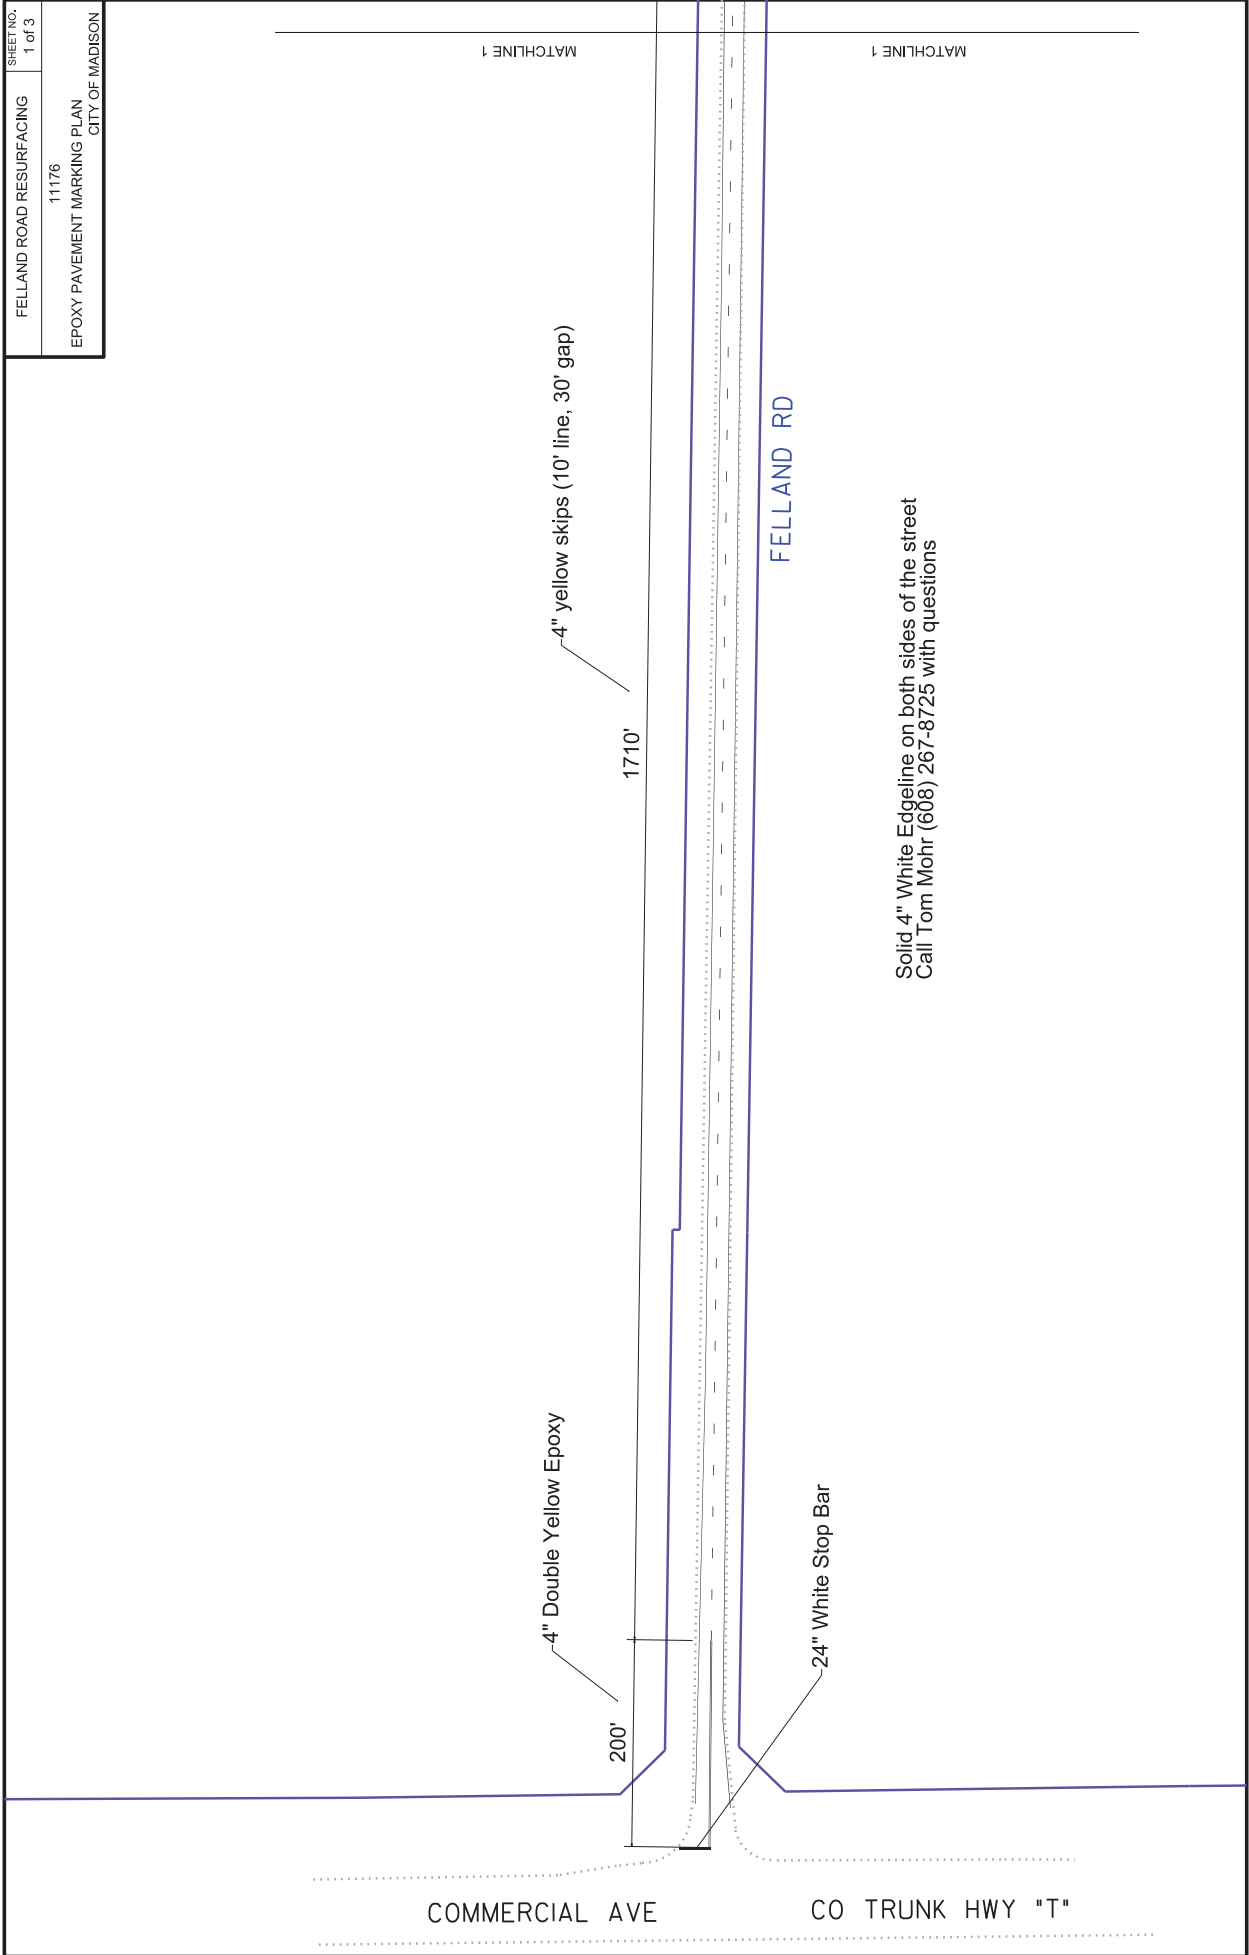

PLOT SCALE:

PLOT NAME:


REV. DATE:

ORIGINATOR: CITY OF MADISON, TRAFFIC ENG. DIV.

FILE NAME: \\C:\DESIGN\TRAFFIC\TAM\Construction Projects\2015\Felland\marking plan.dgn

DATE: 7/22/2015

FELLAND ROAD RESURFACING	SHEET NO. 2 of 3
11176	
EPOXY PAVEMENT MARKING PLAN	
CITY OF MADISON	

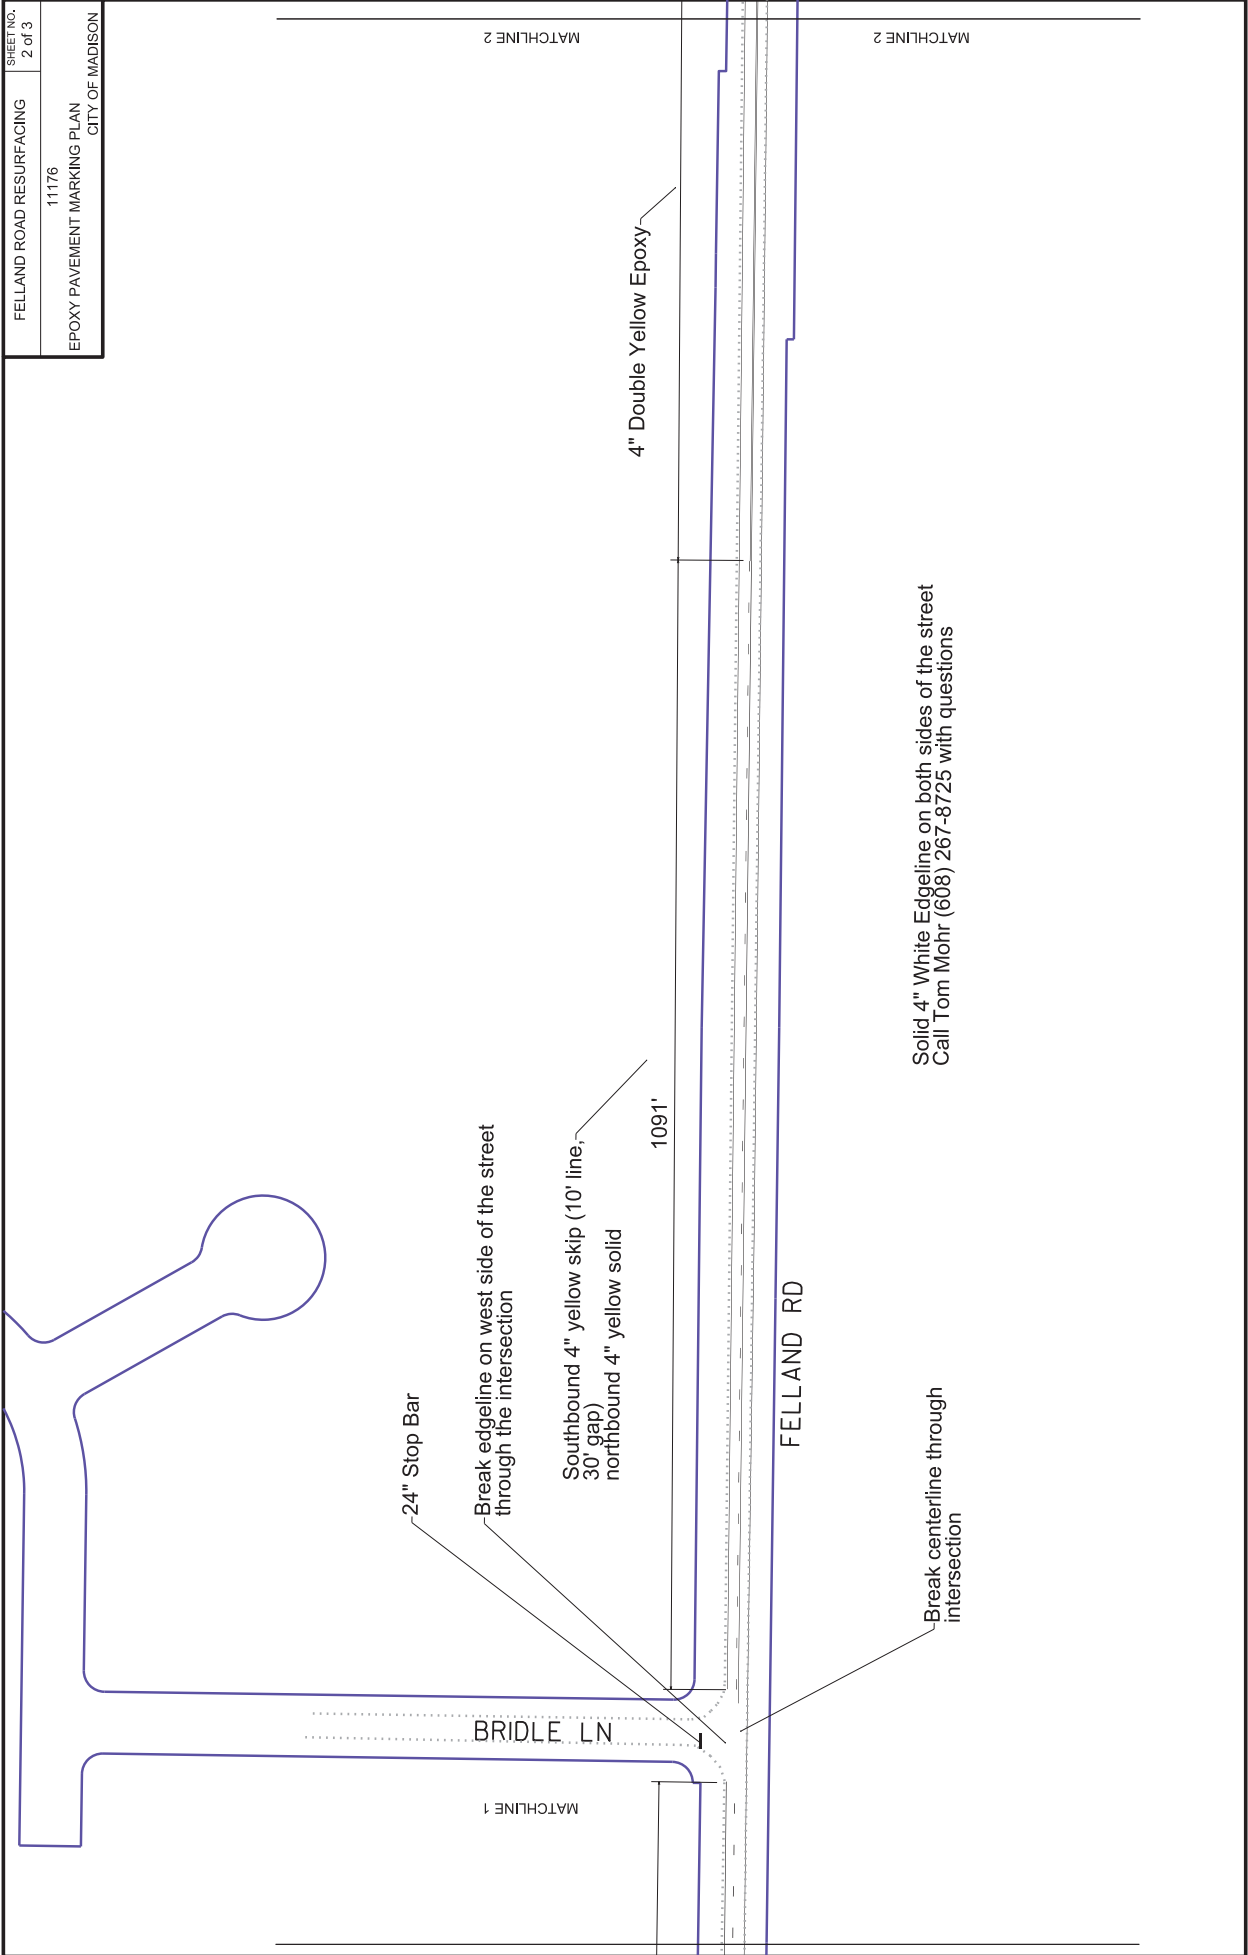

24" Stop Bar

Break edgeline on west side of the street through the intersection

Southbound 4" yellow skip (10' line, 30' gap)
northbound 4" yellow solid

1091'

4" Double Yellow Epoxy

Solid 4" White Edgeline on both sides of the street
Call Tom Mohr (608) 267-8725 with questions

FELLAND RD

BRIDLE LN

Break centerline through intersection

MATCHLINE 1

MATCHLINE 2

FELLAND ROAD RESURFACING
11176
EPOXY PAVEMENT MARKING PLAN
CITY OF MADISON

SHEET NO.
3 of 3

LIEN RD

LIEN RD

Southbound solid 4" yellow line
northbound 4" yellow skip (10' line,
30' gap)

756'

FELLAND RD

4" Double Yellow Epoxy

1451'

Solid 4" White Edgeline on both sides of the street
Call Tom Mohr (608) 267-8725 with questions

MATCHLINE 2

MATCHLINE 2

JAN

PLOT SCALE:

PLOT NAME:

REV. DATE:

ORIGINATOR: CITY OF MADISON, TRAFFIC ENG. DIV.

DATE: 7/22/2015

FILE NAME: \\CIBER\GINT\refres\TAM\Construction Projects\2015\Felland\marking plan.dgn