

CITY OF MADISON

CITY ENGINEERING DIVISION

DEPARTMENT OF PUBLIC WORKS

PLAN OF PROPOSED IMPROVEMENT

PUBLIC IMPROVEMENT PROJECT APPROVED

AUGUST 1, 2017

BY THE COMMON COUNCIL OF MADISON, WISCONSIN

PUBLIC IMPROVEMENT DESIGN APPROVED BY:

[Signature] 8/25/17
City Engineer Date

STORM SEWER DESIGNED BY:









INDEX OF SHEETS

SHEET NO.	TITLE
1	
D1	DETAILED LINING LIMITS
P1	TENNEY PARK LOCKS PLANS
P2	W. SUNSET CT PLANS
P3	N. MEADOW LN PLANS
P4	HAMMERSLEY RD PLANS
P5	N. HIGHLANDS AVE PLANS

CIPP REHAB OF LARGE DIAMETER STORM SEWER

CITY PROJECT NO. 11728

CITY CONTRACT NO. 8041

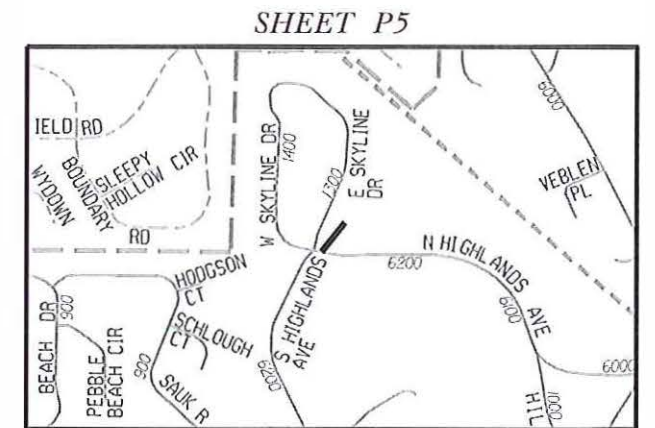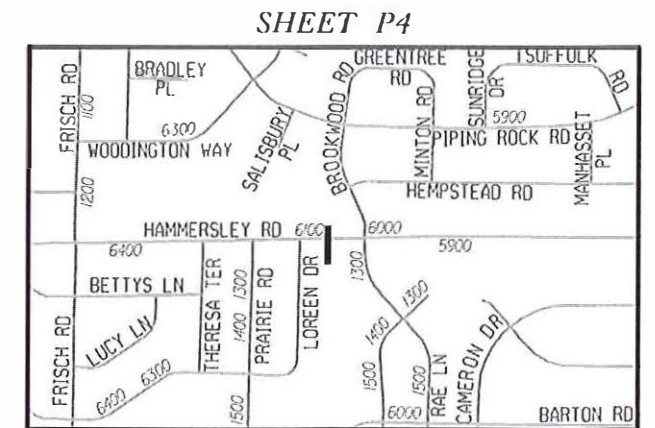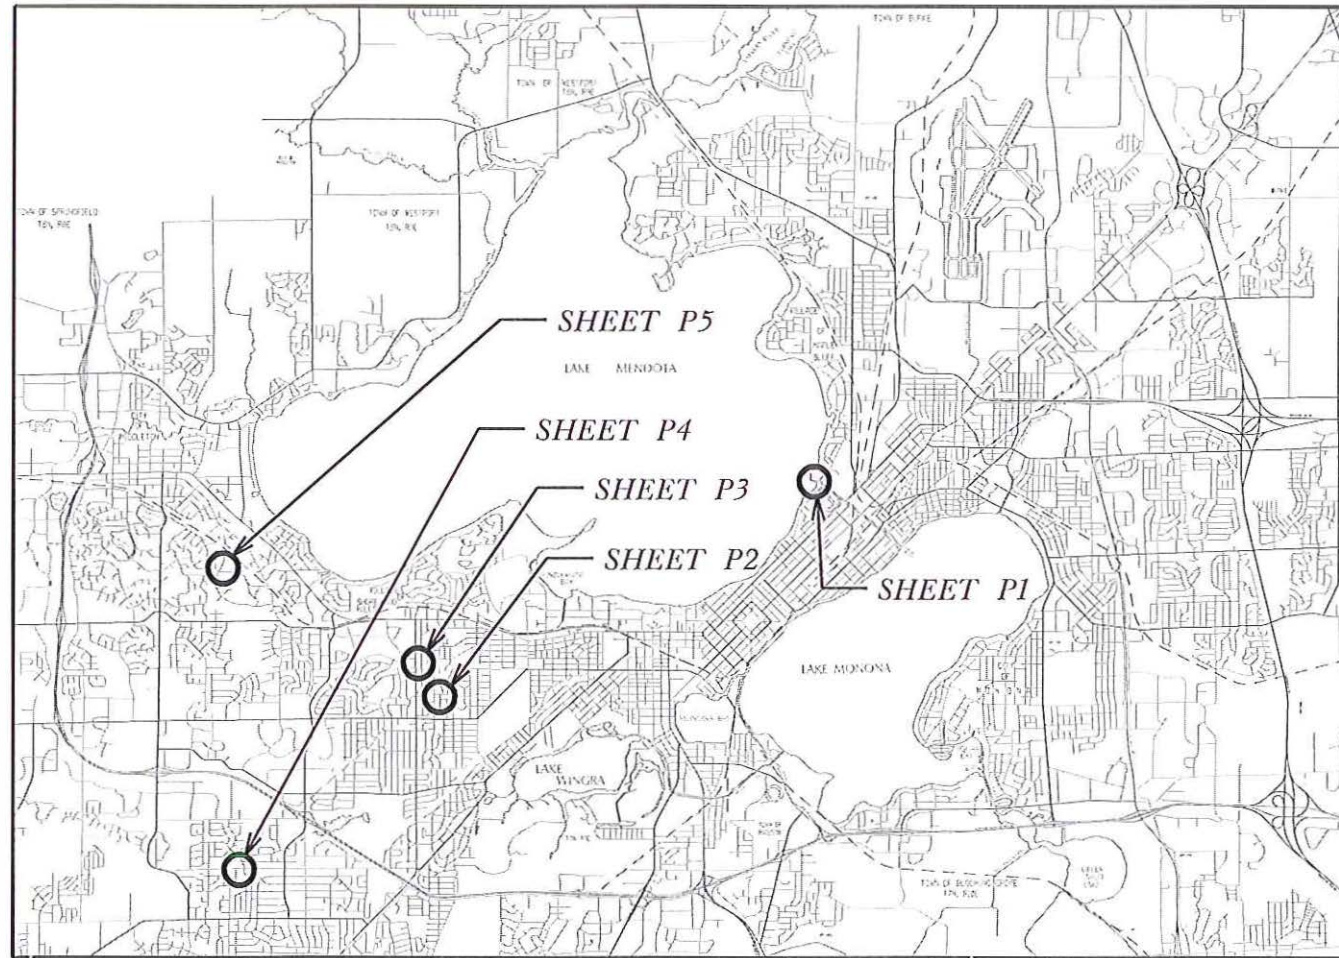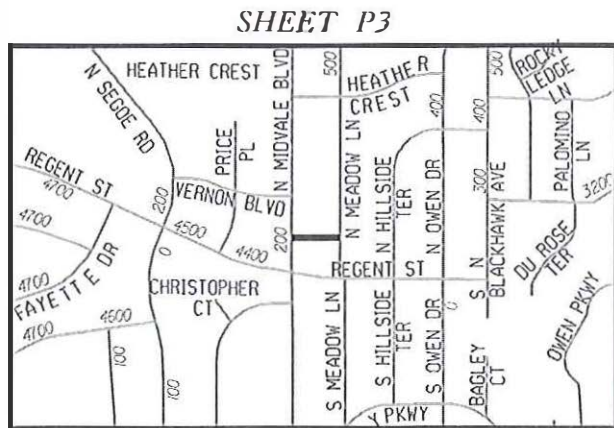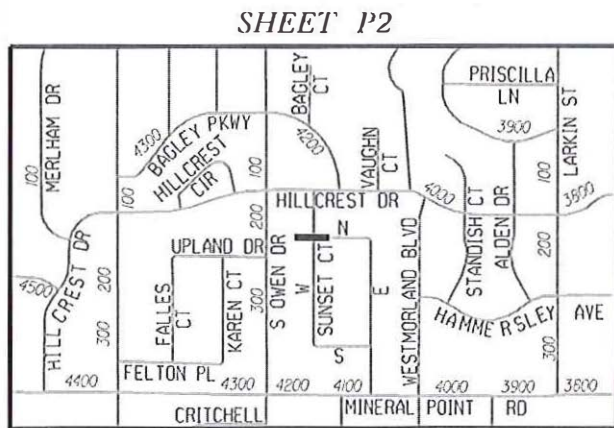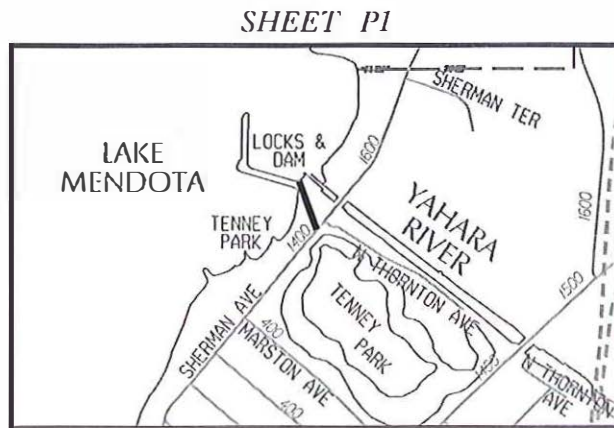

PLOT SCALE:

PLOT NAME:

REV. DATE:

ORIGINATOR: CITY OF MADISON, STREETS DIVISION

CIPP REHAB OF LARGE DIAMETER STORM SEWER DETAILED LINING LIMITS

STORM SEWER

STREET	U.S. STRUCT.	D.S. STRUCT.	DIA (IN)	LENGTH (LF)	MATERIAL	LATERALS	SHEET
TENNEY PARK	AS #1	AS 5341-005	24	175	CMP	0	P1
TENNEY PARK	AS 5341-005	AS 5342-008	24	125	VP	0	P1
SUNSET CT, W.	IN 3854-004	DT 3854-006	30	20	CMP	0	P2
MEADOW LN, N.	AS 3752-018	MI 3752-048	30	273	CMP	0	P3
HAMMERSLEY RD	AE 3064-015	AE 3065-003	30	90	CMP	2	P4
HIGHLANDS AVE, N.	AS 2946-005	AS 2946-004	36	190	SR	0	P5
HIGHLANDS AVE, N.	AS 2946-004	AS 2946-003	36	343	SR	0	P5

PLOT SCALE:

PLOT NAME:

REV. DATE:


ORIGINATOR: CITY OF MADISON, STREETS DIVISION

LEGEND

PROP. CIPP MAINS ———

EX. STORM SEWER — ST —

STORM ACCESS STRUCTURE ●

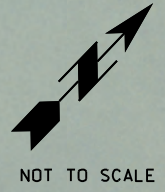

PLOT SCALE: NOT TO SCALE

PLOT NAME:

REV. DATE:

ORIGINATOR: CITY OF MADISON - ENGINEERING



NOTE: AERIAL PHOTO AND LATERAL LOCATIONS ARE SHOWN FOR REFERENCE ONLY. CONTRACTOR SHALL BE RESPONSIBLE FOR CONFIRMING ACTIVE LATERAL LOCATIONS FOR REINSTATEMENT.

LEGEND

PROP. CIPP MAINS ———

EX. STORM SEWER - - - - -

STORM ACCESS STRUCTURE ●


CIPP REHAB OF LARGE DIA. STM. SEWERS
PROJECT NO. 11728

SHEET NO.
P-2

PLAN

W. SUNSET CT

CITY OF MADISON

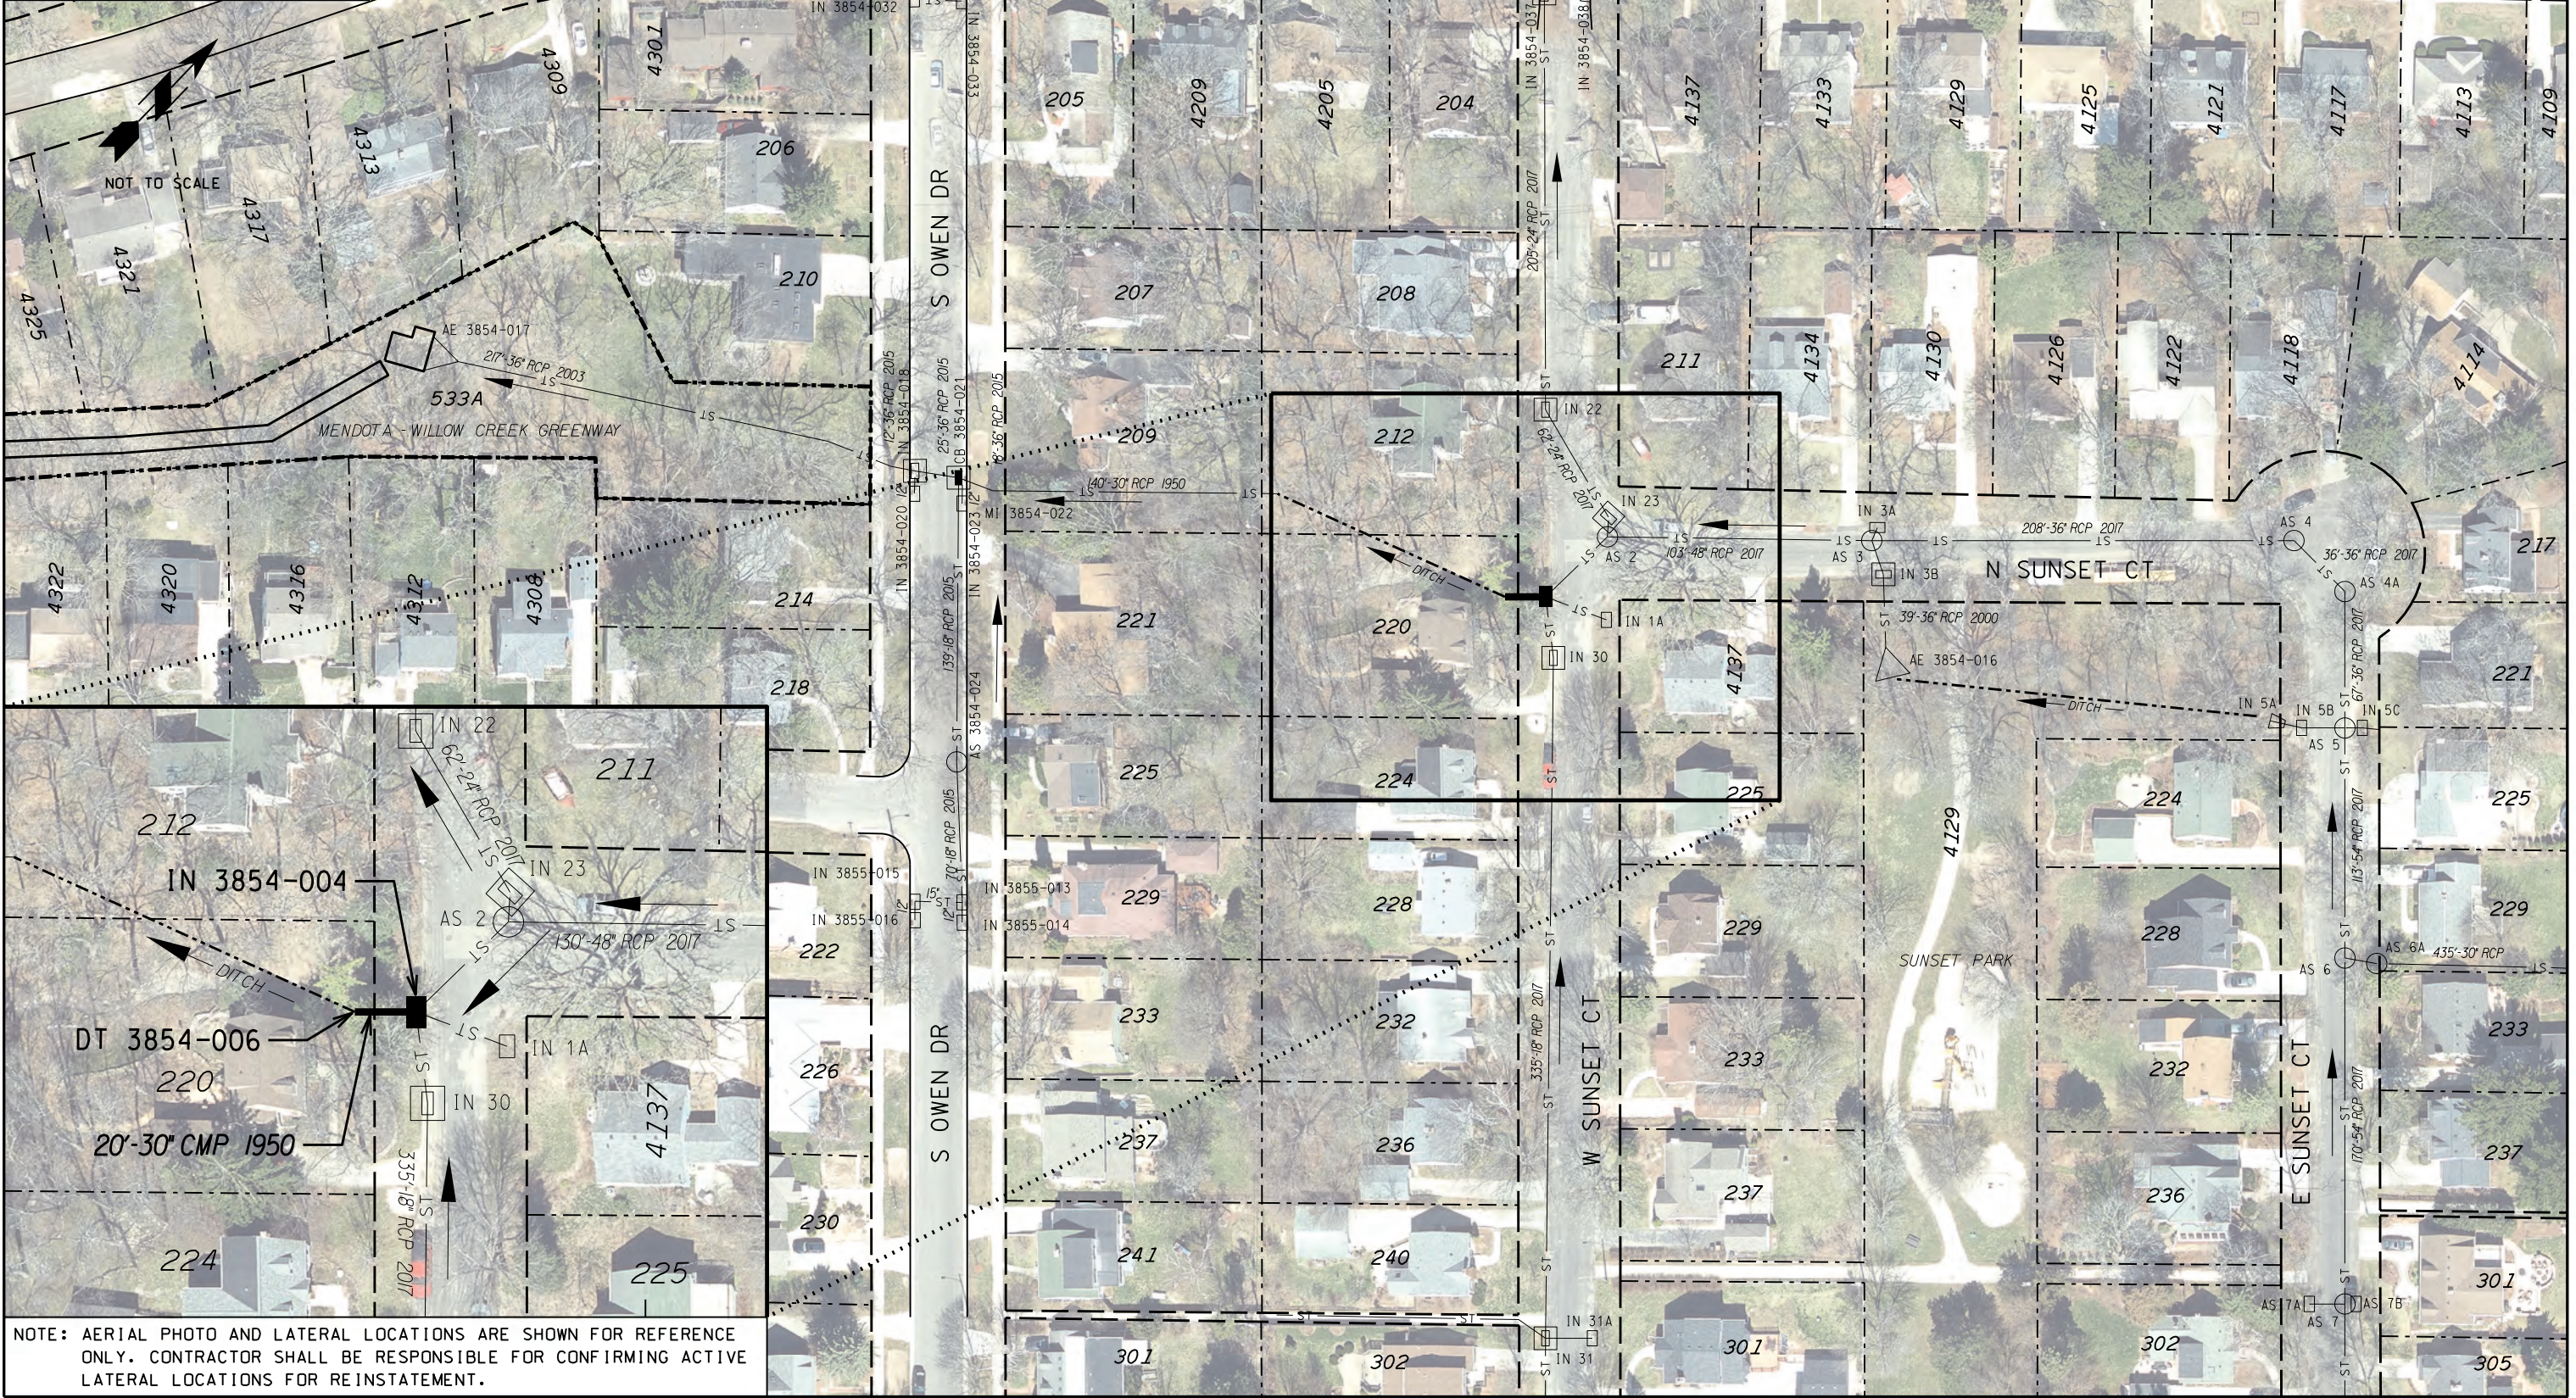

NOTE: AERIAL PHOTO AND LATERAL LOCATIONS ARE SHOWN FOR REFERENCE ONLY. CONTRACTOR SHALL BE RESPONSIBLE FOR CONFIRMING ACTIVE LATERAL LOCATIONS FOR REINSTATEMENT.

PLOT SCALE: NOT TO SCALE

PLOT NAME:

REV. DATE:


ORIGINATOR: CITY OF MADISON - ENGINEERING

LEGEND

PROP. CIPP MAINS ———

EX. STORM SEWER - - - - -

STORM ACCESS STRUCTURE ●

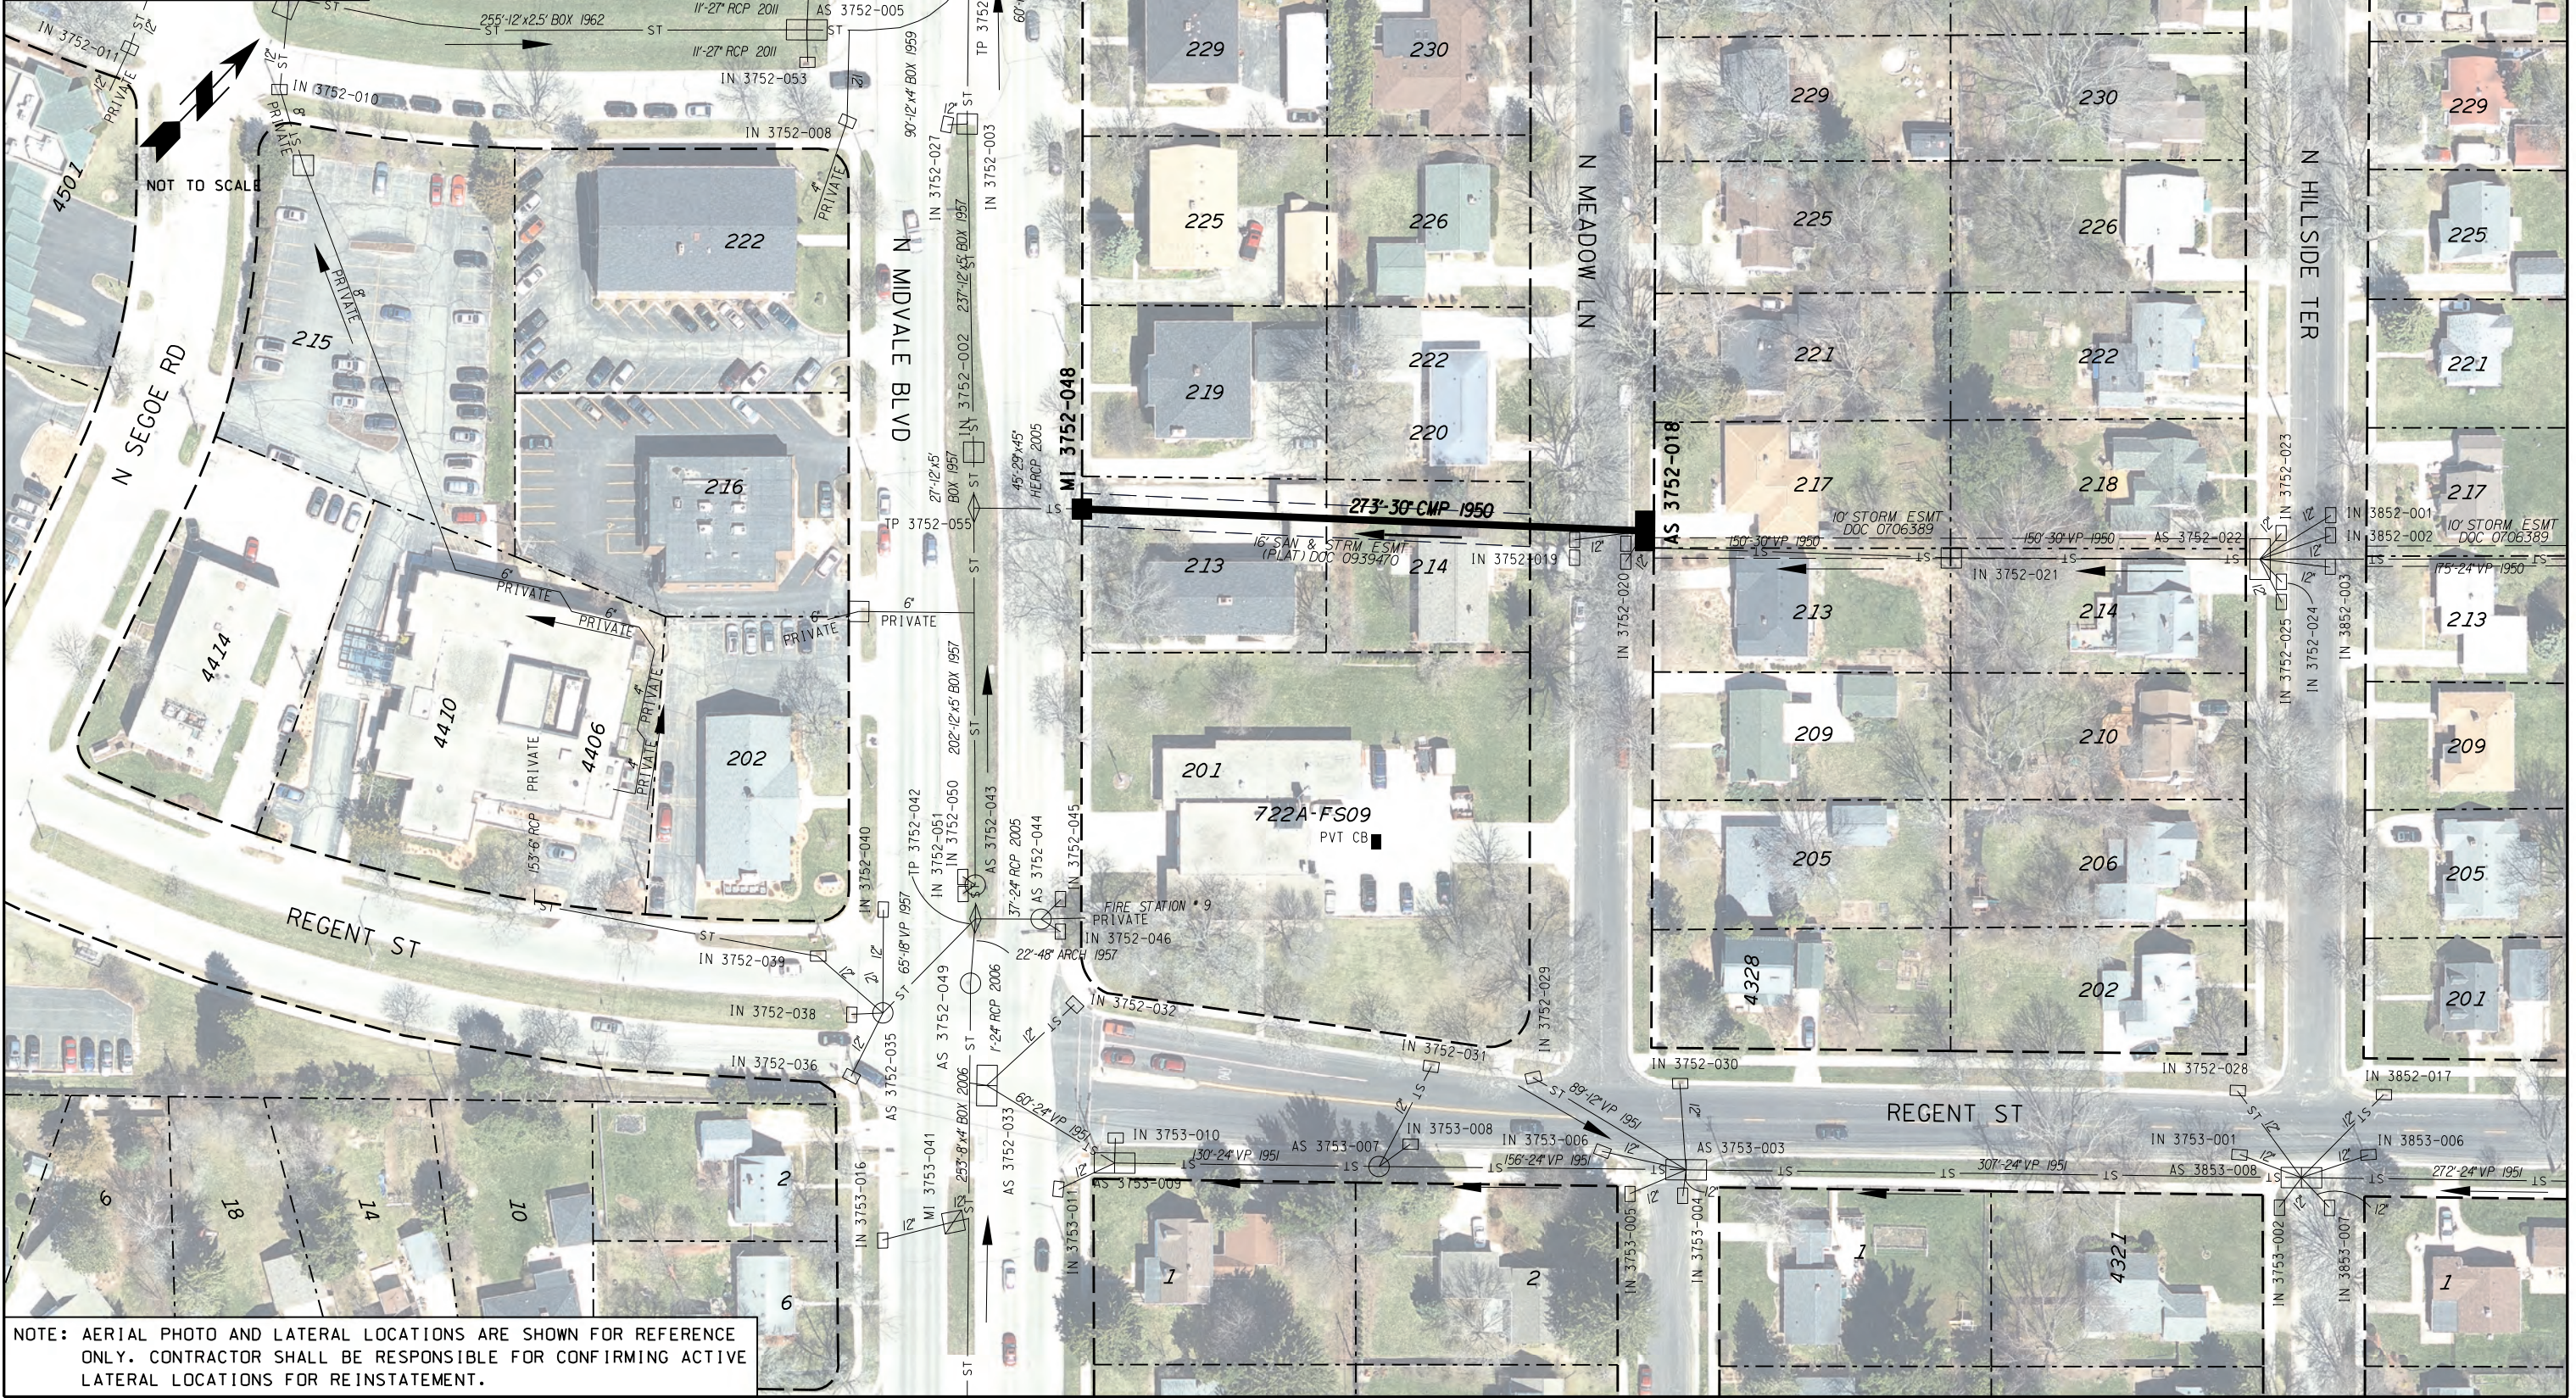

NOTE: AERIAL PHOTO AND LATERAL LOCATIONS ARE SHOWN FOR REFERENCE ONLY. CONTRACTOR SHALL BE RESPONSIBLE FOR CONFIRMING ACTIVE LATERAL LOCATIONS FOR REINSTATEMENT.

ORIGINATOR: CITY OF MADISON - ENGINEERING
 REV. DATE:
 PLOT NAME:
 PLOT SCALE: NOT TO SCALE

LEGEND


PROP. CIPP MAINS ———

EX. STORM SEWER - - - - -

STORM ACCESS STRUCTURE ●



ENG-OPS TO MAINTAIN STORM GRATES ONLY.
NO OTHER WORK IN PARK IS AUTHORIZED
WITHOUT PARK SUPERINTENDENT APPROVAL

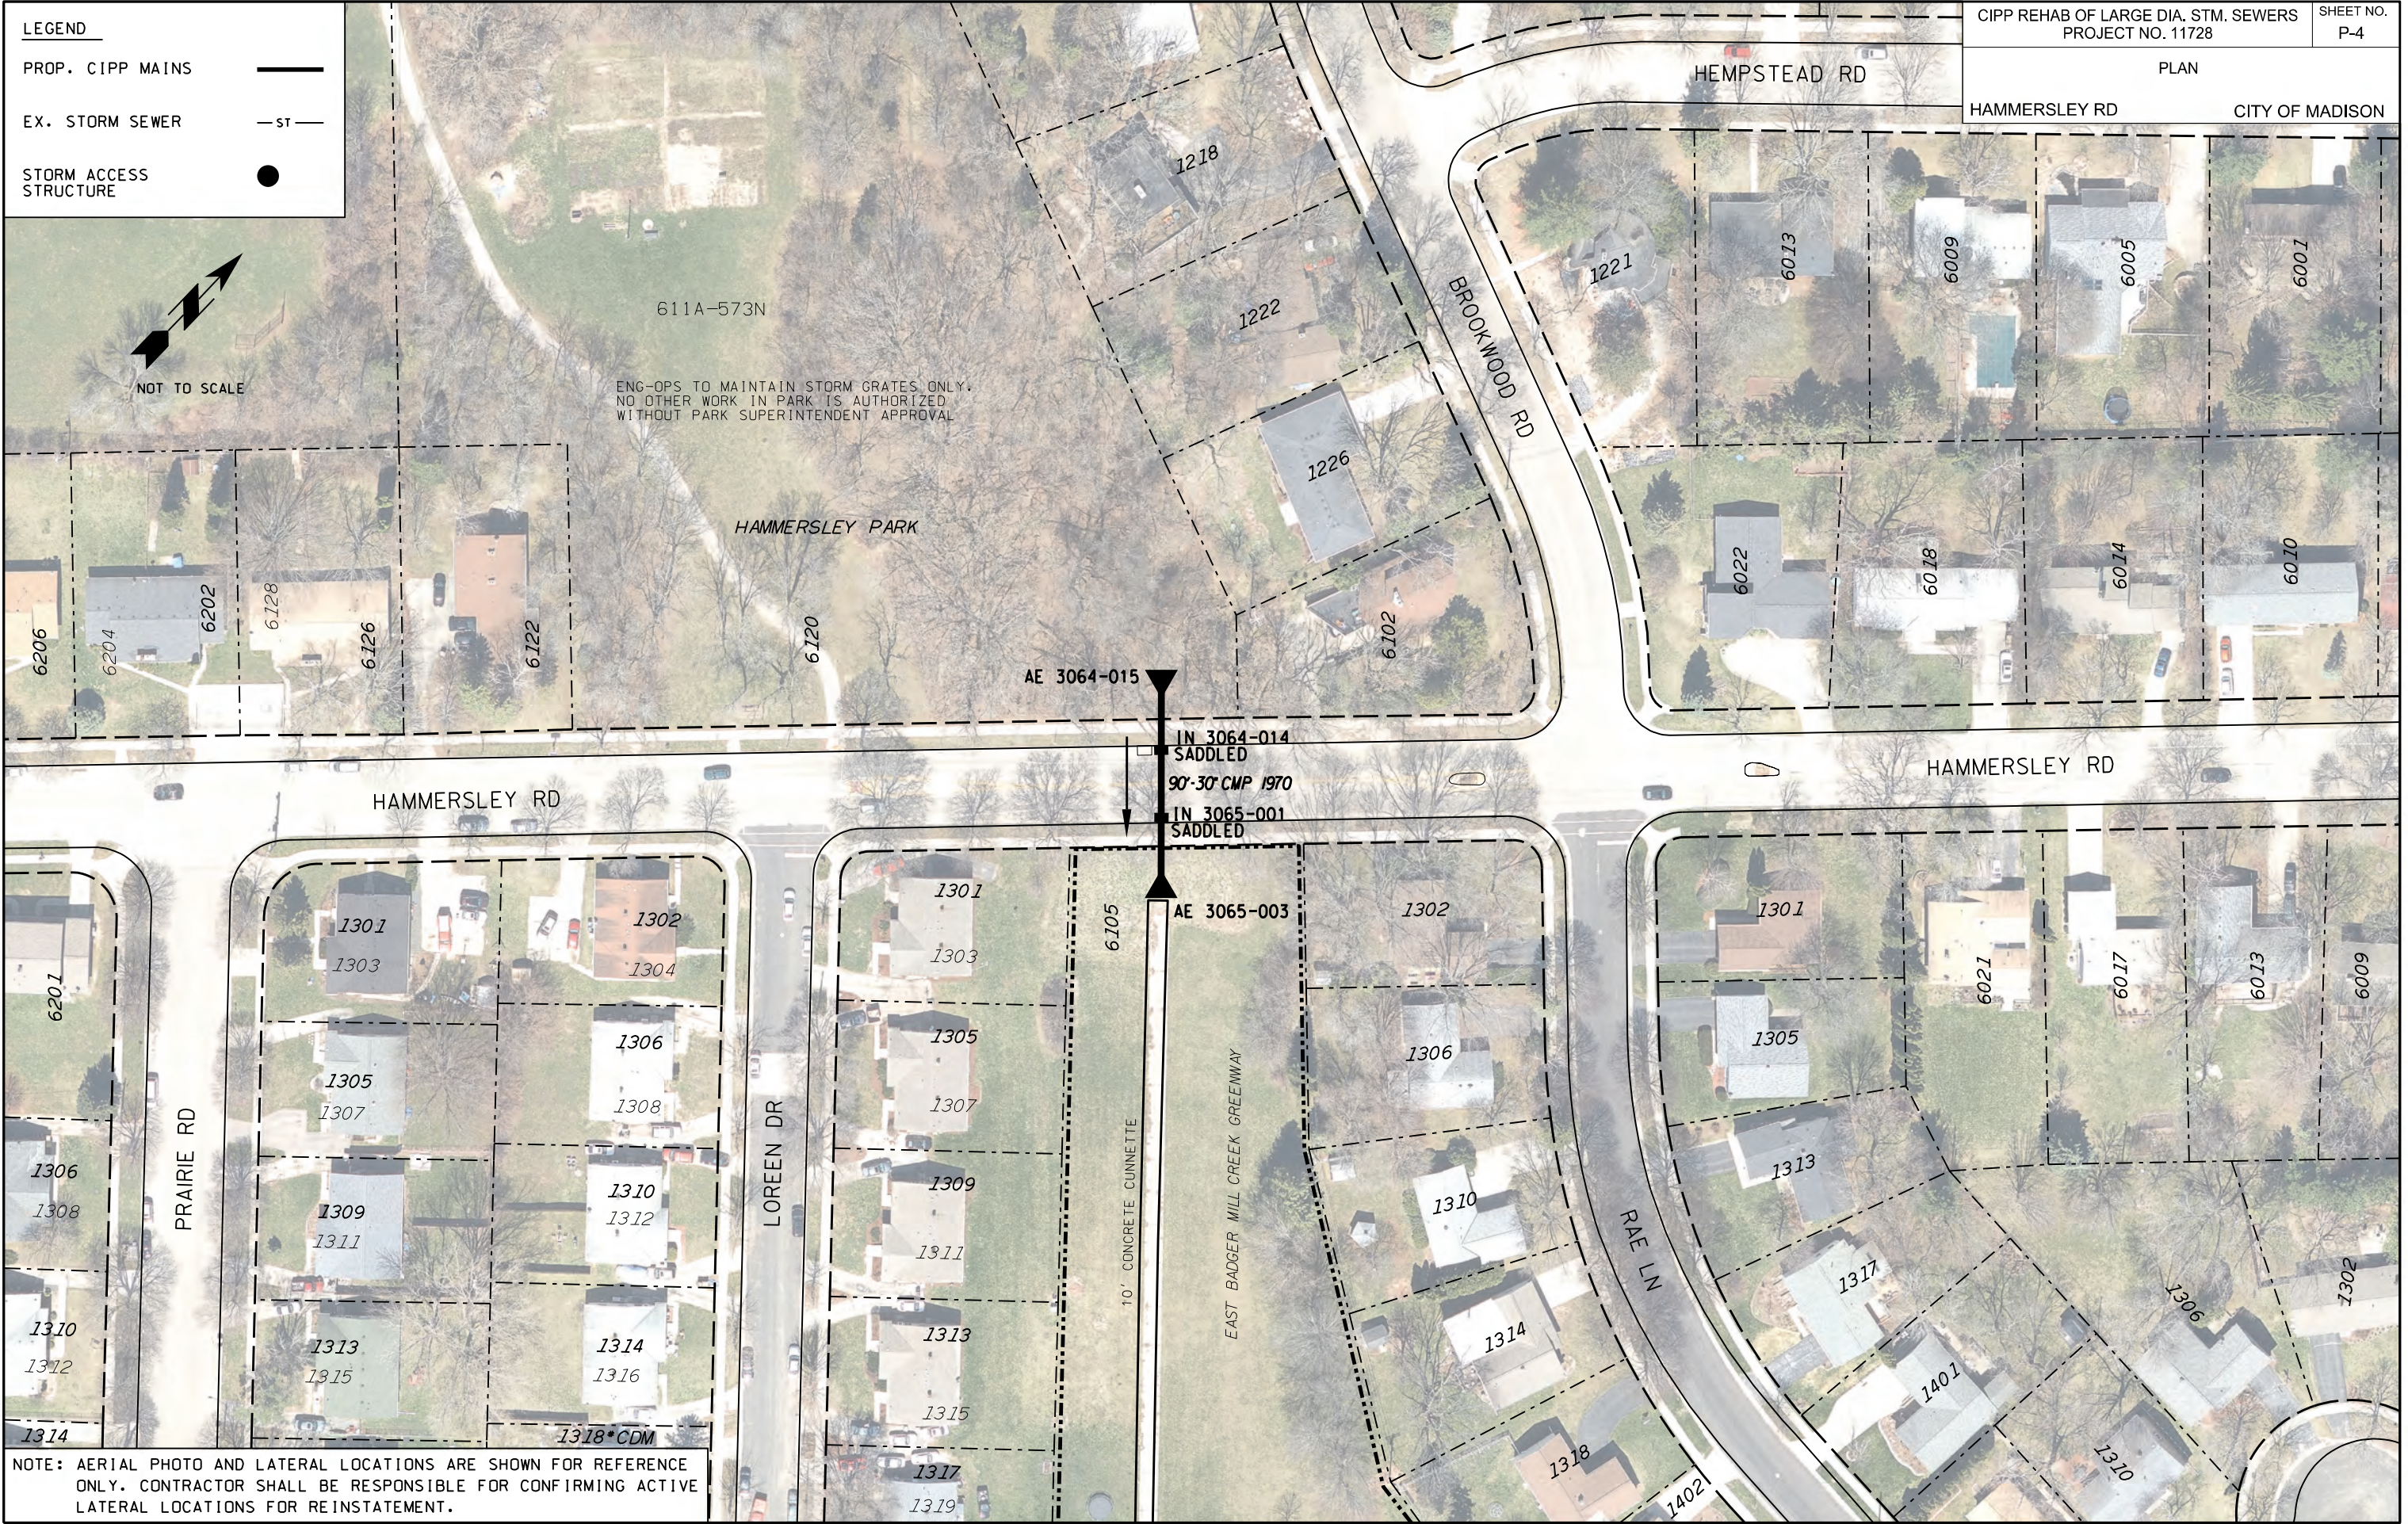

NOTE: AERIAL PHOTO AND LATERAL LOCATIONS ARE SHOWN FOR REFERENCE ONLY. CONTRACTOR SHALL BE RESPONSIBLE FOR CONFIRMING ACTIVE LATERAL LOCATIONS FOR REINSTATEMENT.

PLOT SCALE: NOT TO SCALE

PLOT NAME:

REV. DATE:


ORIGINATOR: CITY OF MADISON - ENGINEERING

LEGEND

PROP. CIPP MAINS ———

EX. STORM SEWER - - - - -

STORM ACCESS STRUCTURE ●

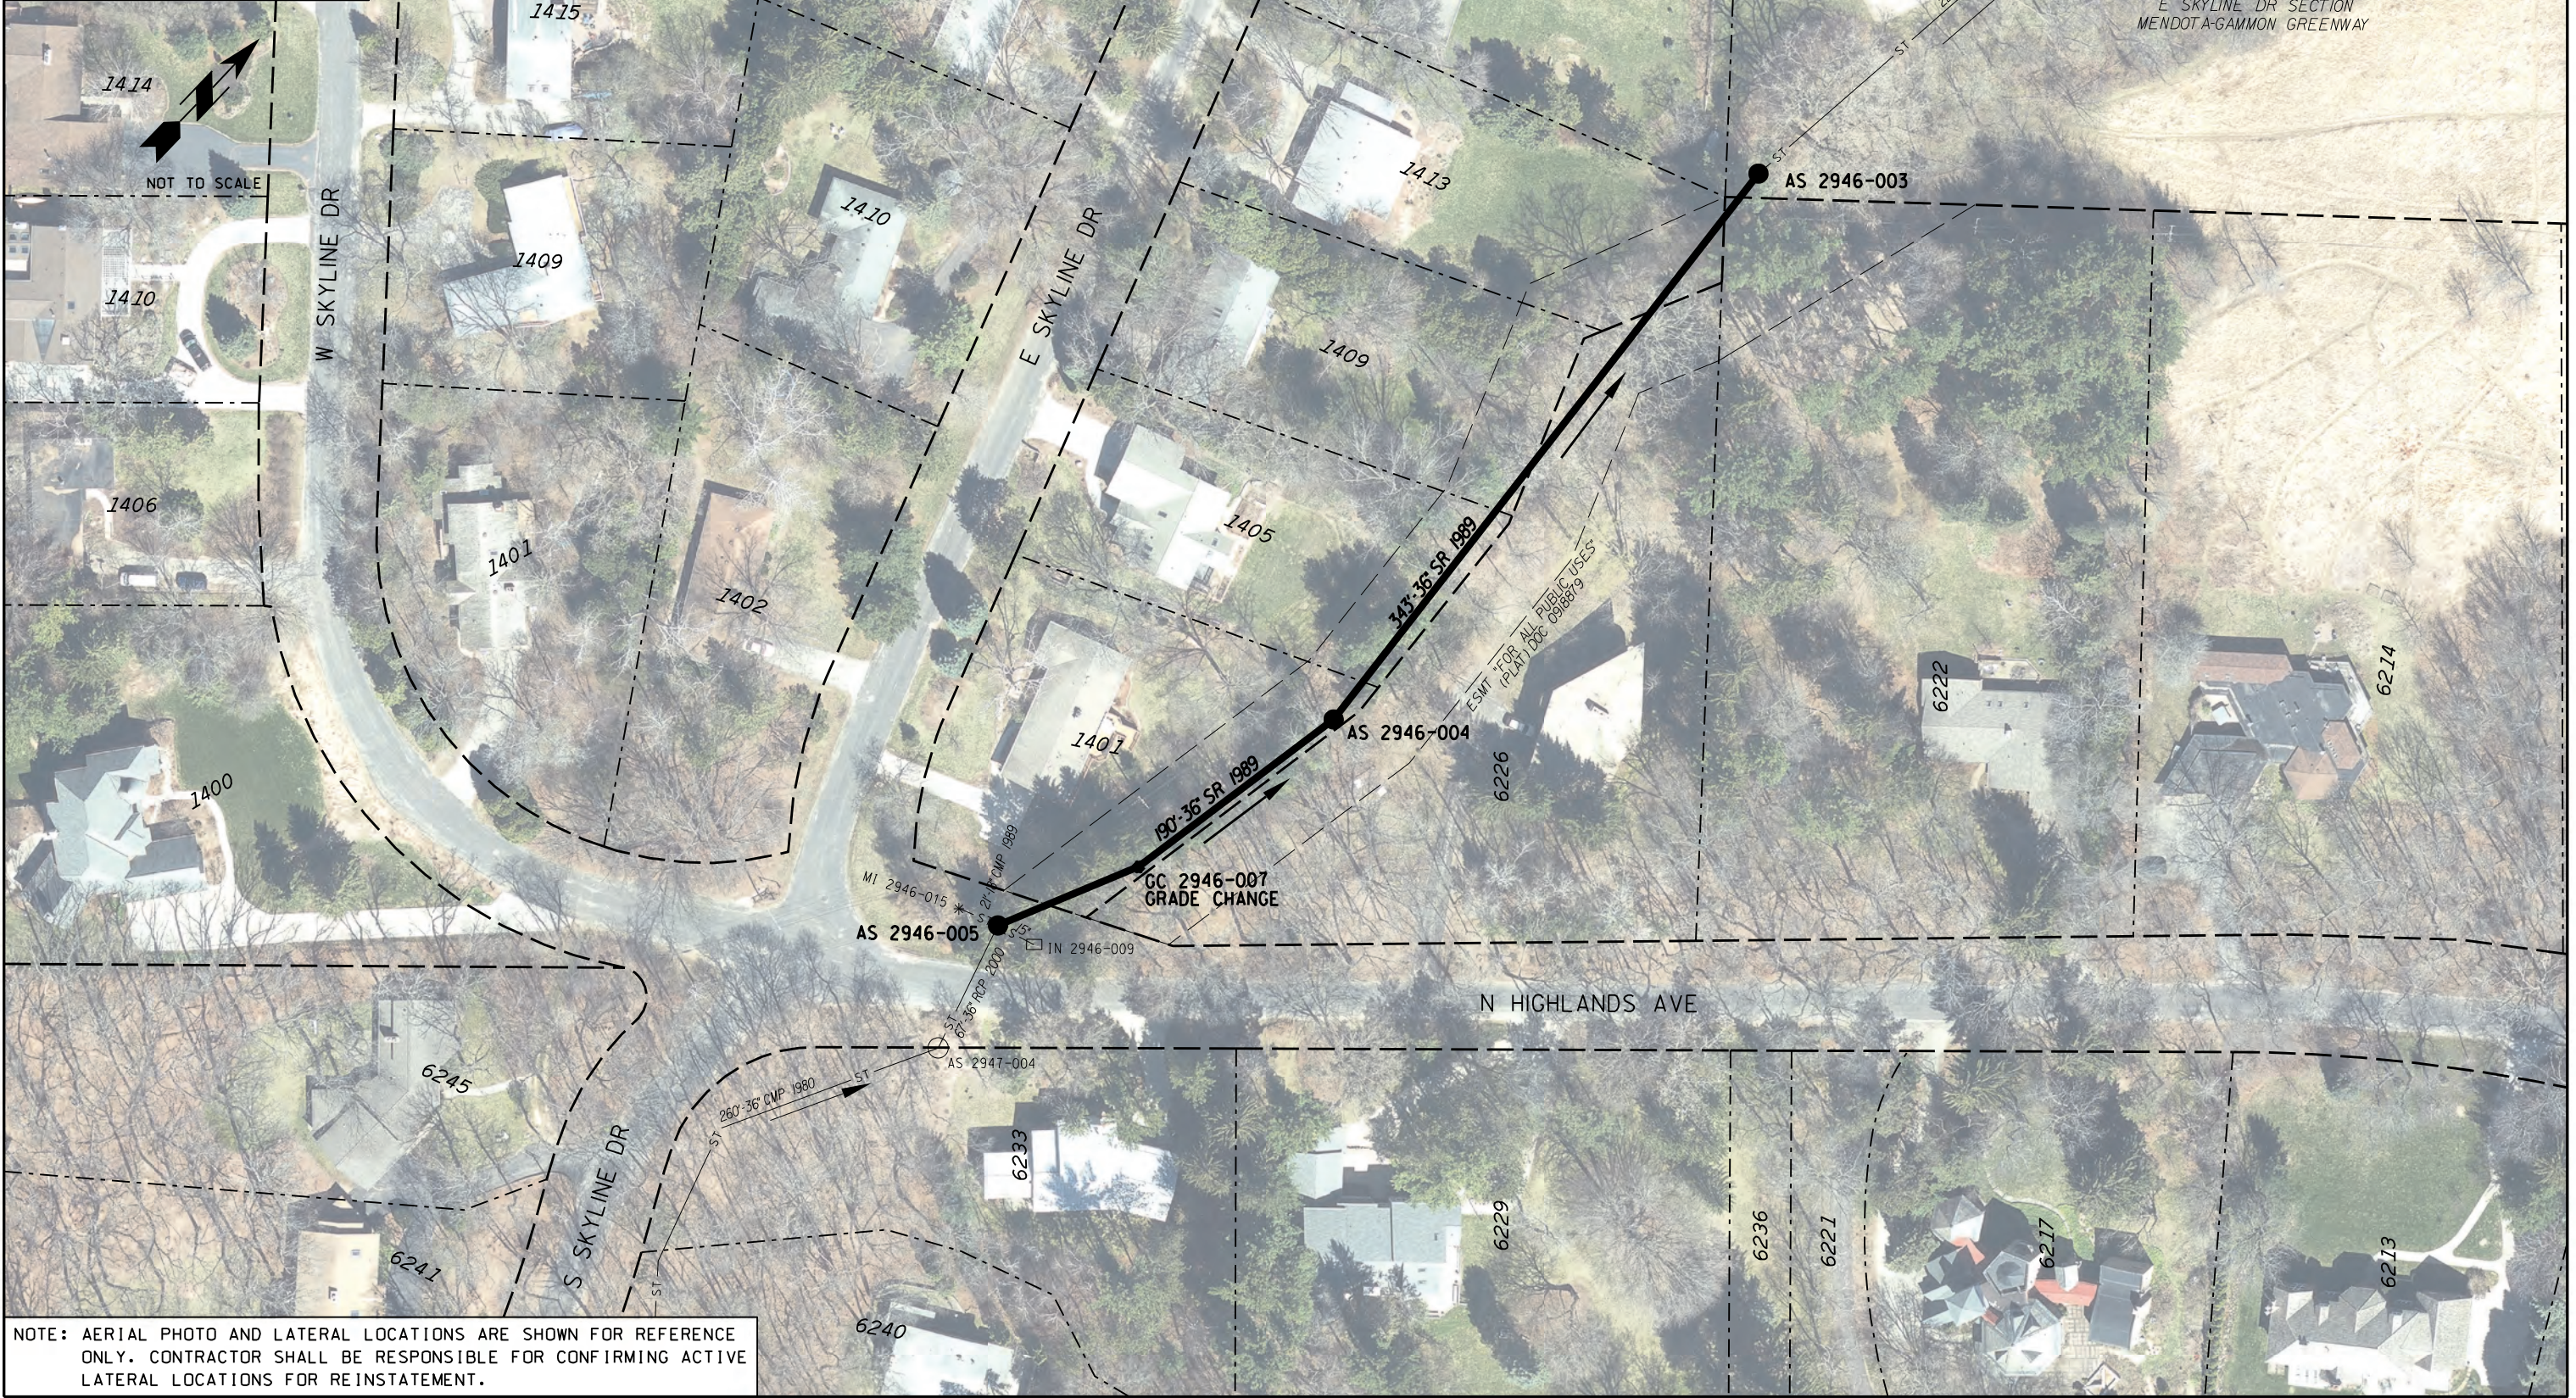

NOTE: AERIAL PHOTO AND LATERAL LOCATIONS ARE SHOWN FOR REFERENCE ONLY. CONTRACTOR SHALL BE RESPONSIBLE FOR CONFIRMING ACTIVE LATERAL LOCATIONS FOR REINSTATEMENT.

PLOT SCALE: NOT TO SCALE
 PLOT NAME:
 REV. DATE:
 ORIGINATOR: CITY OF MADISON - ENGINEERING