



Department of Public Works
Engineering Division
 Robert F. Phillips, P.E., City Engineer

City-County Building, Room 115
 210 Martin Luther King, Jr. Boulevard
 Madison, Wisconsin 53703
 Phone: (608) 266-4751
 Fax: (608) 264-9275
engineering@cityofmadison.com
www.cityofmadison.com/engineering

Deputy City Engineer
 Gregory T. Fries, P.E.

Deputy Division Manager
 Kathleen M. Cryan

Principal Engineer 2
 Christopher J. Petykowski, P.E.
 John S. Fahrney, P.E.

Principal Engineer 1
 Christina M. Bachmann, P.E.
 Mark D. Moder, P.E.
 Janet Schmidt, P.E.

Facilities & Sustainability
 Jeanne E. Hoffman, Manager
 Bryan Cooper, Principal Architect

Mapping Section Manager
 Eric T. Pederson, P.S.

Financial Manager
 Steven B. Danner-Rivers

February 26, 2019

**NOTICE OF ADDENDUM
 ADDENDUM NO. 1**

**CONTRACT NO. 8301
 Reetz Road and Altem Circle Resurfacing Assessment District - 2019**

Revise and amend the contract document(s) for the above project as stated in this addendum, otherwise, the original document shall remain in effect.

PLANS:

REMOVE

Remove Sheets U1-U4

INSERT

Insert Sheets U1-U4 (Revised 2-26-2019)

Added insulation between storm pipes and storm structures at the existing water main. Pipe inverts adjusted to avoid conflicts with water main.

PROPOSAL

A summary of the change to the proposal is as follows:

| Action | Bid Item | Description |
|--------|----------|-------------------------------|
| ADD | 70101 | FURNISH AND INSTALL STYROFOAM |

Please see Bid Express for revised bid item quantities.



 Please acknowledge this addendum on page E1 of the contract documents and/or in Section E: Bidder's Acknowledgement on Bid Express.

Electronic version of these documents can be found on the Bid Express web site at: <http://www.bidexpress.com>

If you are unable to download plan revisions associated with the addendum, please contact the Engineering office at 608-266-4751 receive the material by another route.

Robert F. Phillips, P.E., City Engineer

RFP: sms

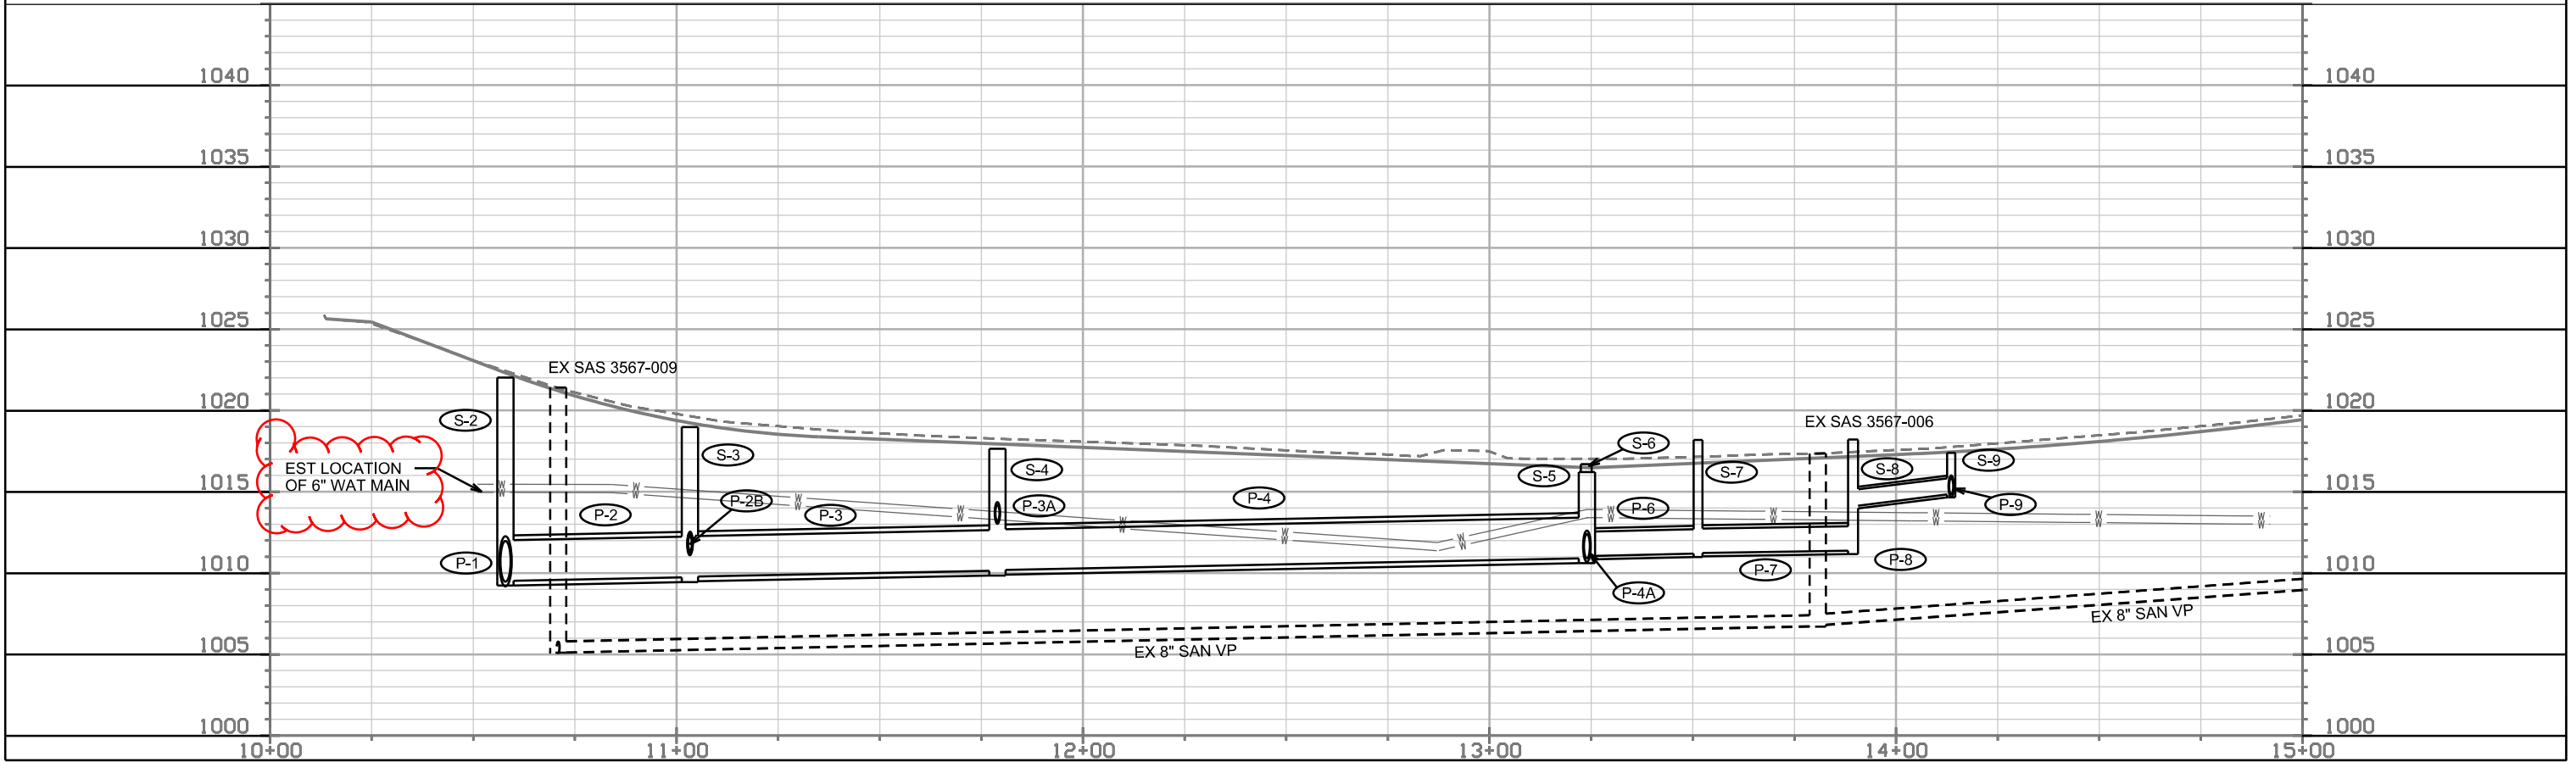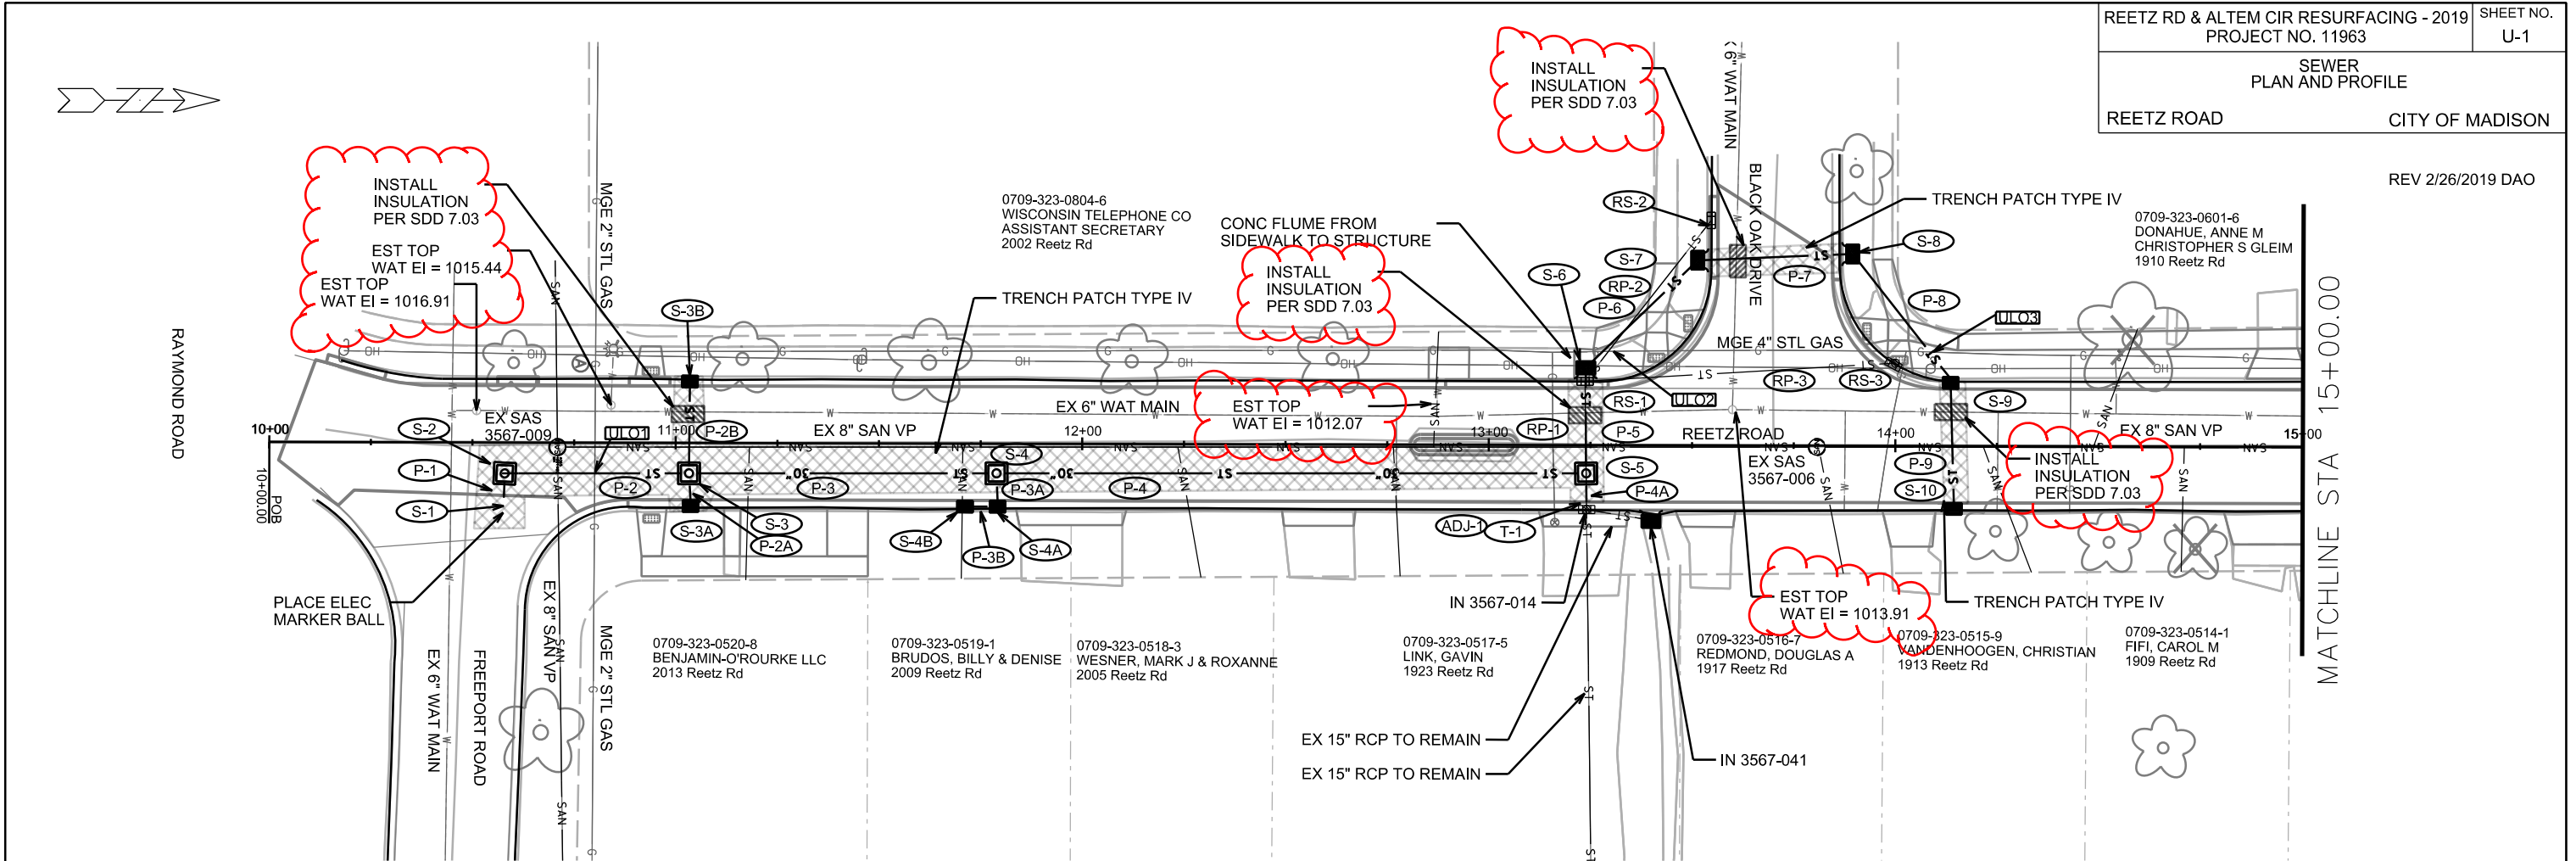



PLOT SCALE: _____

PLOT NAME: _____

REV. DATE: _____

ORIGINATOR: CITY OF MADISON, STREETS DIVISION

REV 2/26/2019 DAO

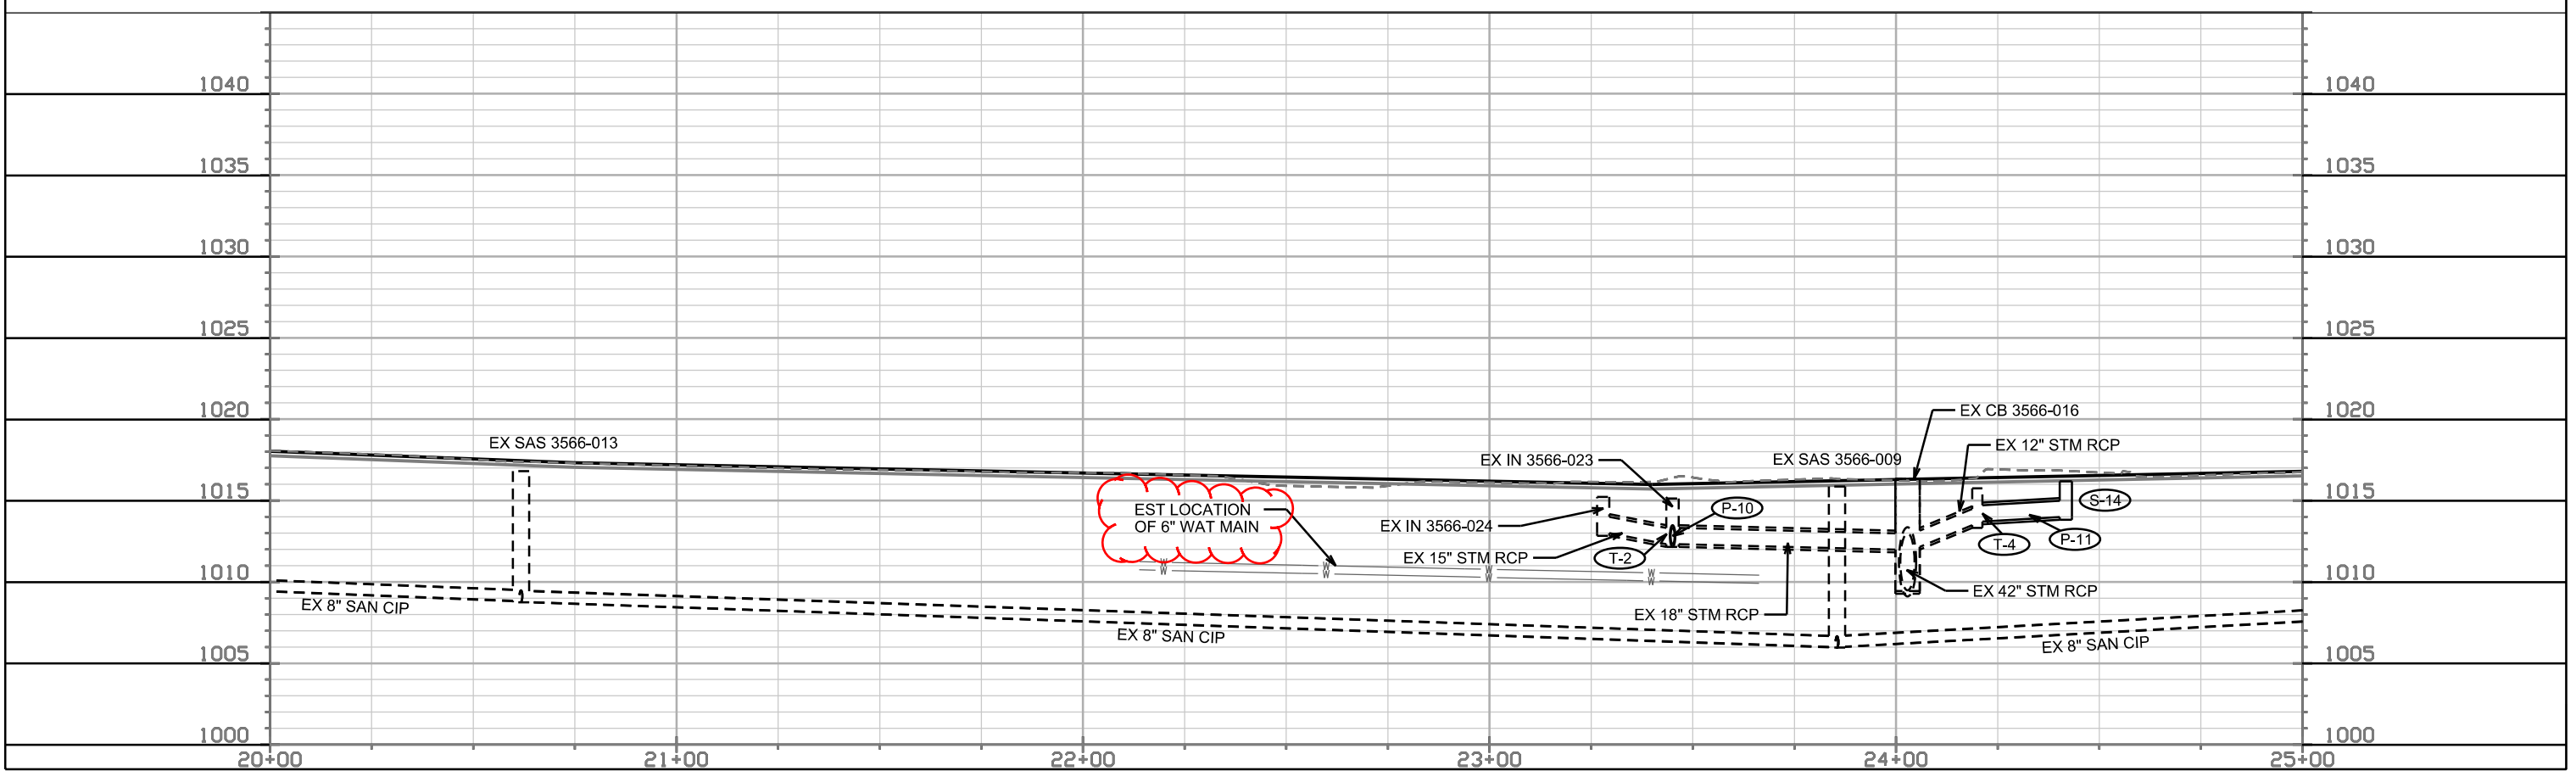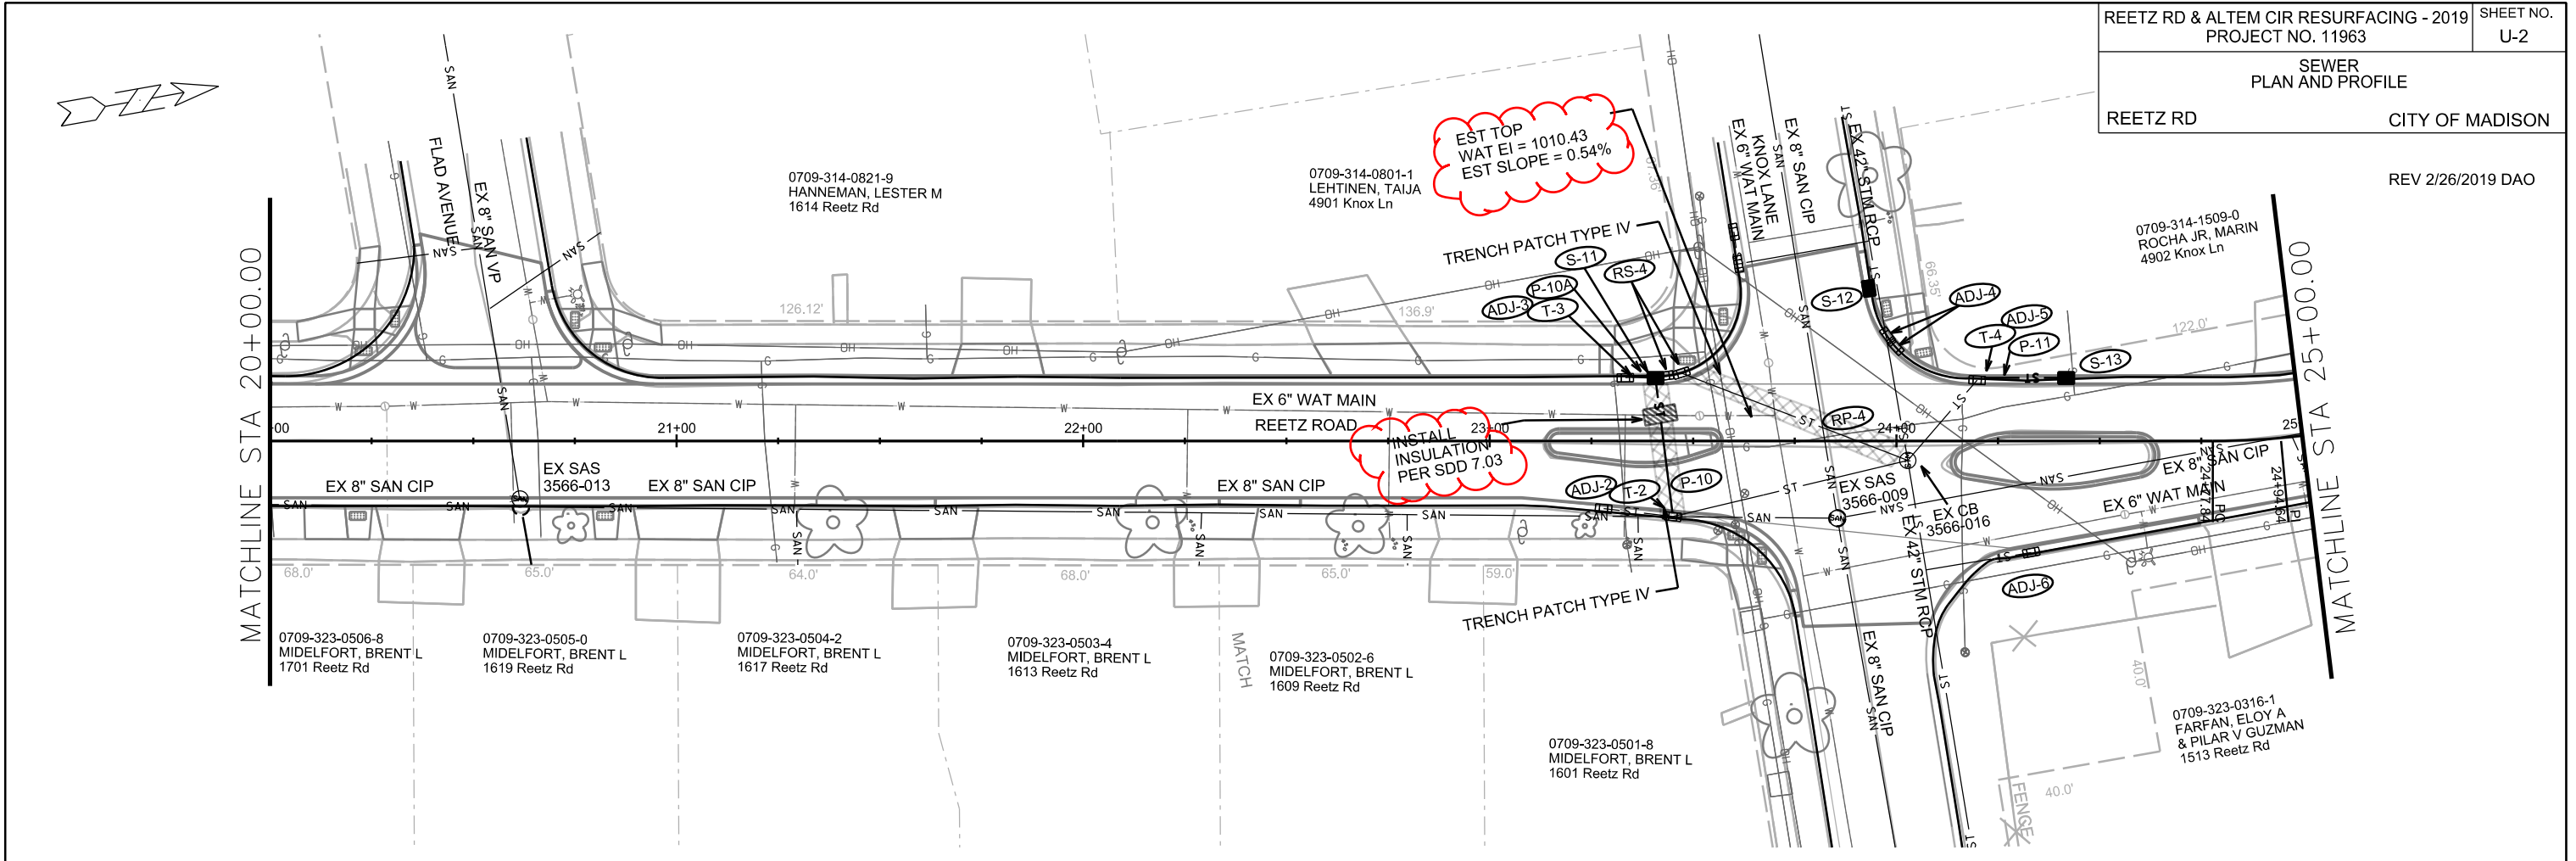



PLOT SCALE: _____

PLOT NAME: _____

REV. DATE: _____

ORIGINATOR: CITY OF MADISON, STREETS DIVISION

REV 2/26/2019 DAO

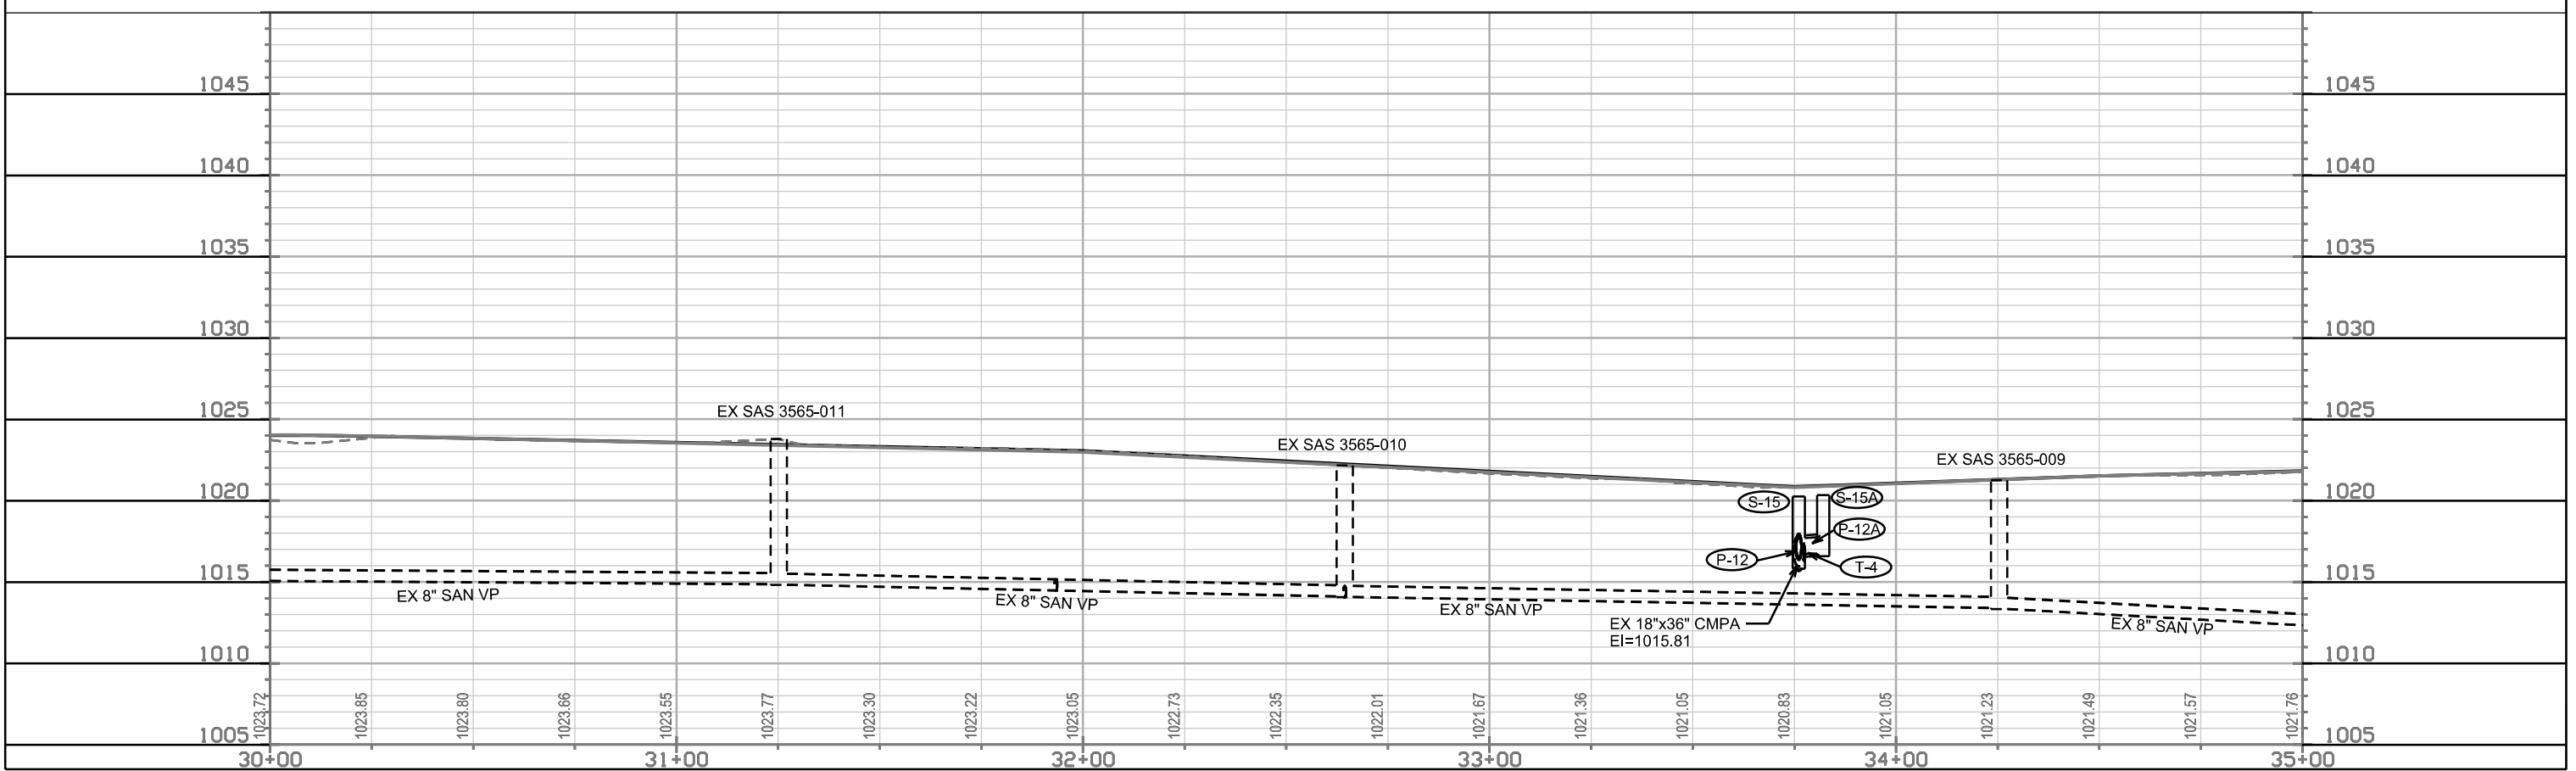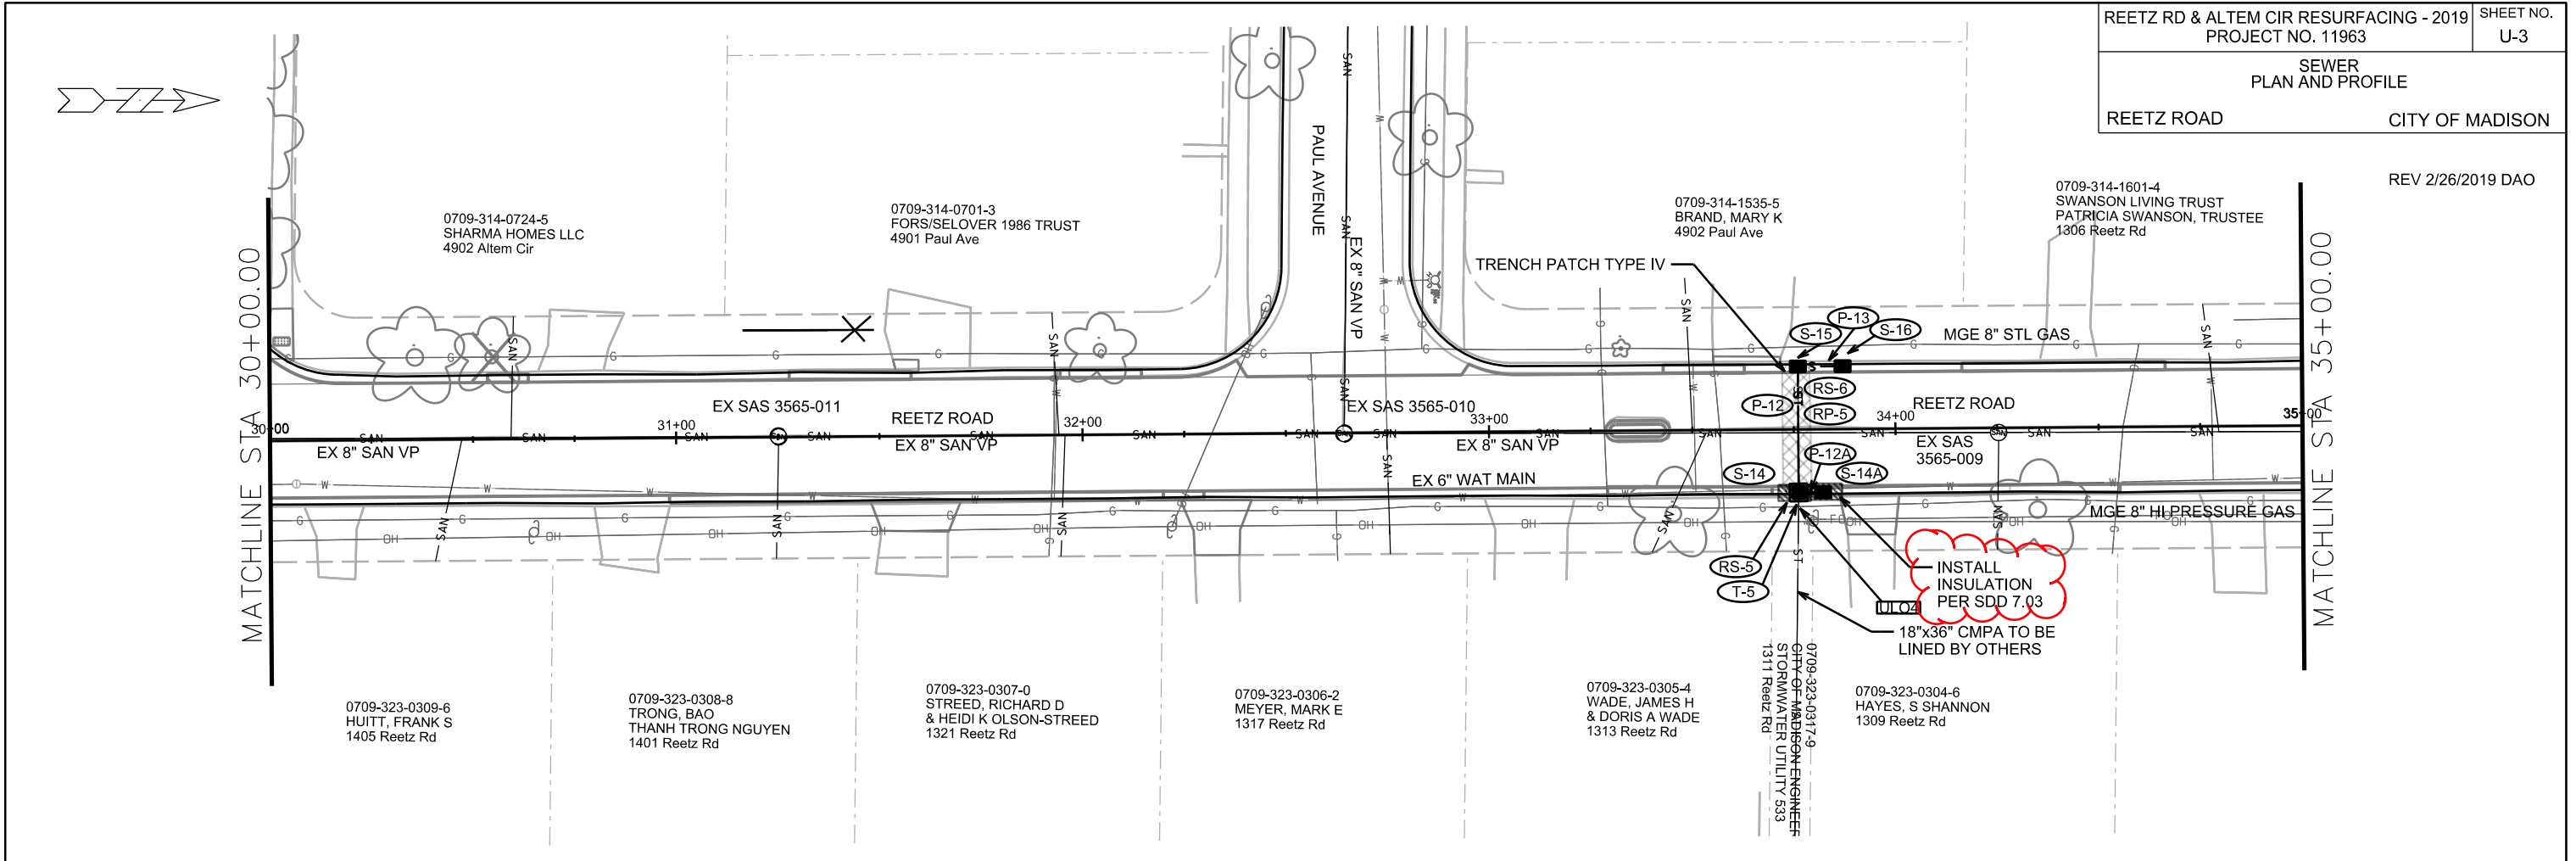

PLOT SCALE: _____

PLOT NAME: _____

REV. DATE: _____

ORIGINATOR: CITY OF MADISON, STREETS DIVISION

