


NEW WARNING SIRENS - 2019

- ★ New Siren Locations
- New Siren Coverage
- Existing Siren Coverage
- City of Madison

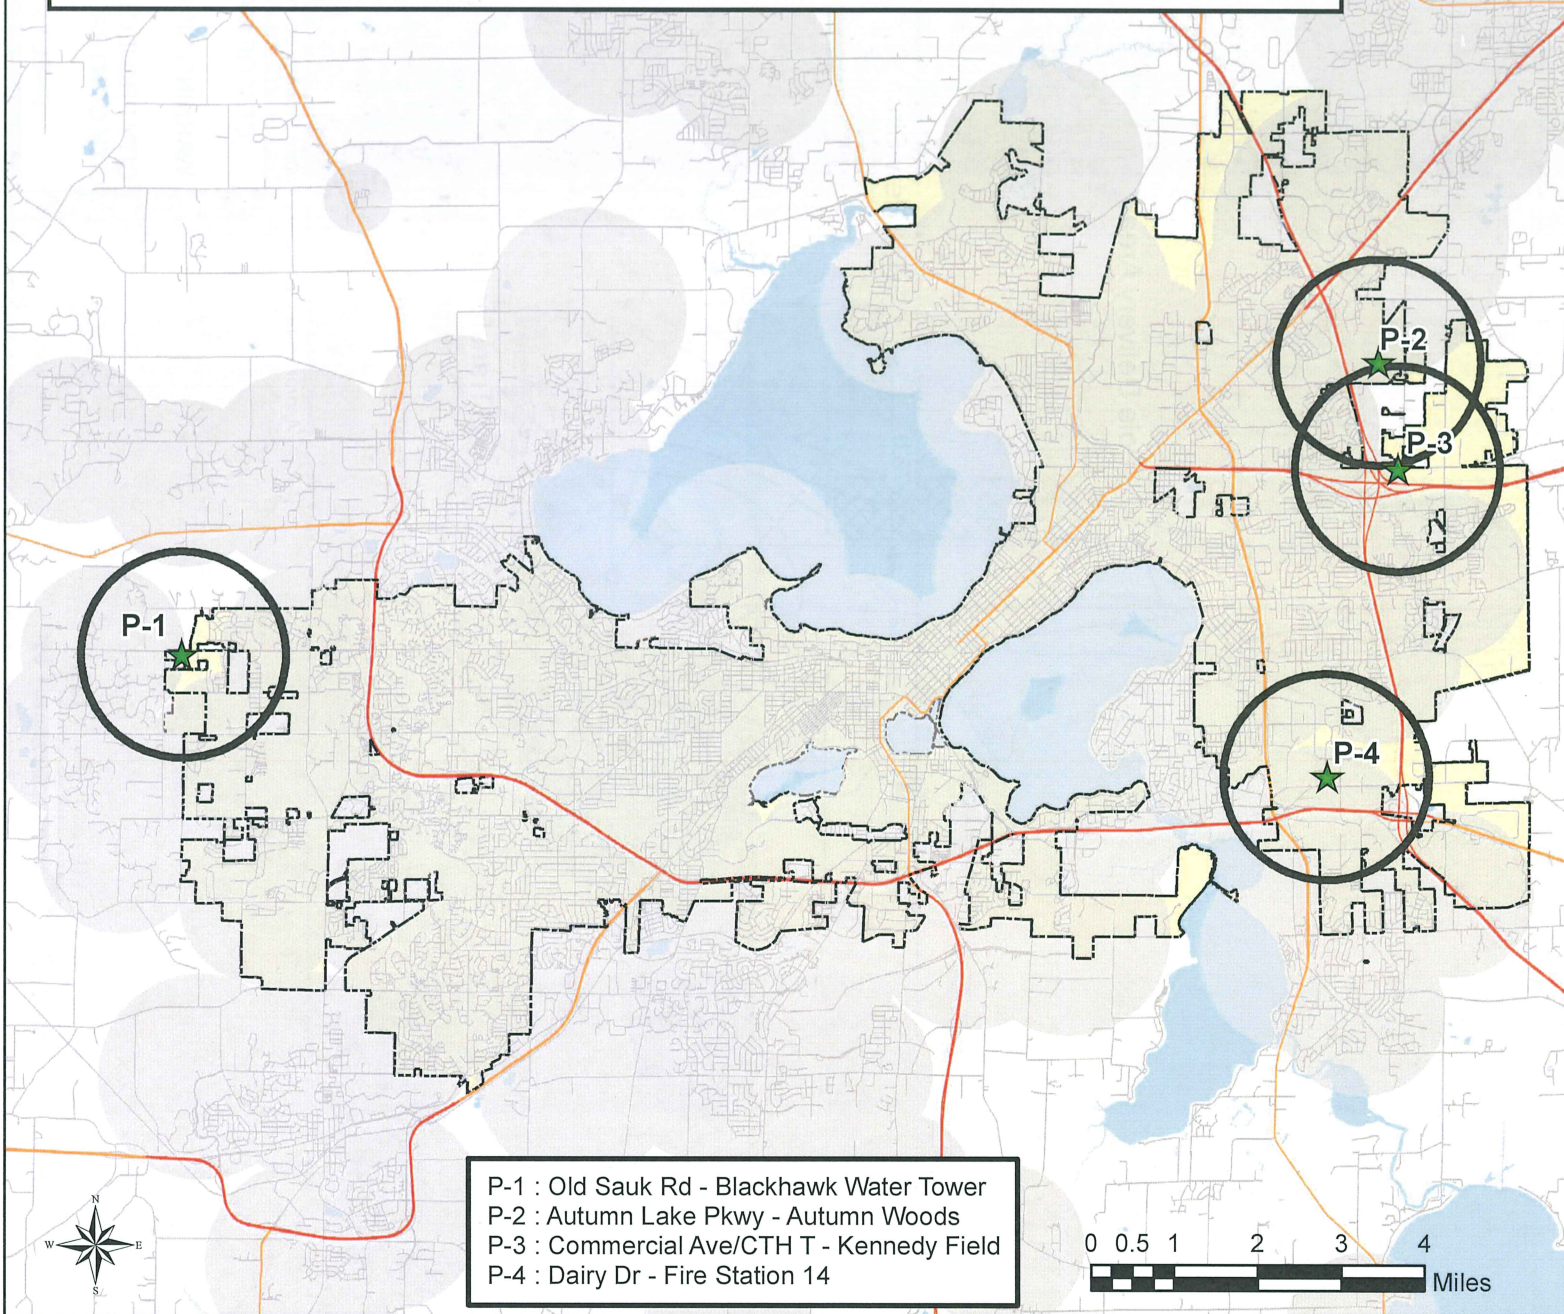

- P-1 : Old Sauk Rd - Blackhawk Water Tower
- P-2 : Autumn Lake Pkwy - Autumn Woods
- P-3 : Commercial Ave/CTH T - Kennedy Field
- P-4 : Dairy Dr - Fire Station 14



PUBLIC IMPROVEMENT DESIGN
APPROVED BY:

[Signature]
City Engineer

12/20/18
Date

PUBLIC IMPROVEMENT PROJECT APPROVED

NOVEMBER 20, 2018

BY THE COMMON COUNCIL
OF MADISON, WISCONSIN

CITY OF MADISON

WARNING SIRENS - 2019

CITY PROJECT NO. 11808
CITY CONTRACT NO. 8379

SHEET 1 OF 5

New Warning Siren - Site P-1

Alliant Transformer

W OLD SAUK RD

60'-15" CMP CULVERT
W/ END WALLS

I.E.=1148.00'

I.E.=1146.00'

Pole Delivery Area

New Siren

75.0

85.0

Transformer

74" STEEL TANK
(ABOVE GROUND)

SUMP DISCHARGE
W/ RIPRAP

38" PEDESTAL BASE
(AT GROUND LEVEL)

TOWER

OVERFLOW SPLASH PAD
& RIPRAP

Approximate Water Utility Future Property Boundary


CITY OF MADISON

WARNING SIRENS - 2019

CITY PROJECT NO. 11808


CITY CONTRACT NO. 8379

SHEET 2 OF 5

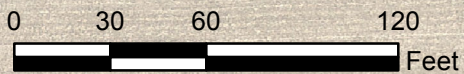


Date: 12/19/2018

New Warning Siren - Site P-2

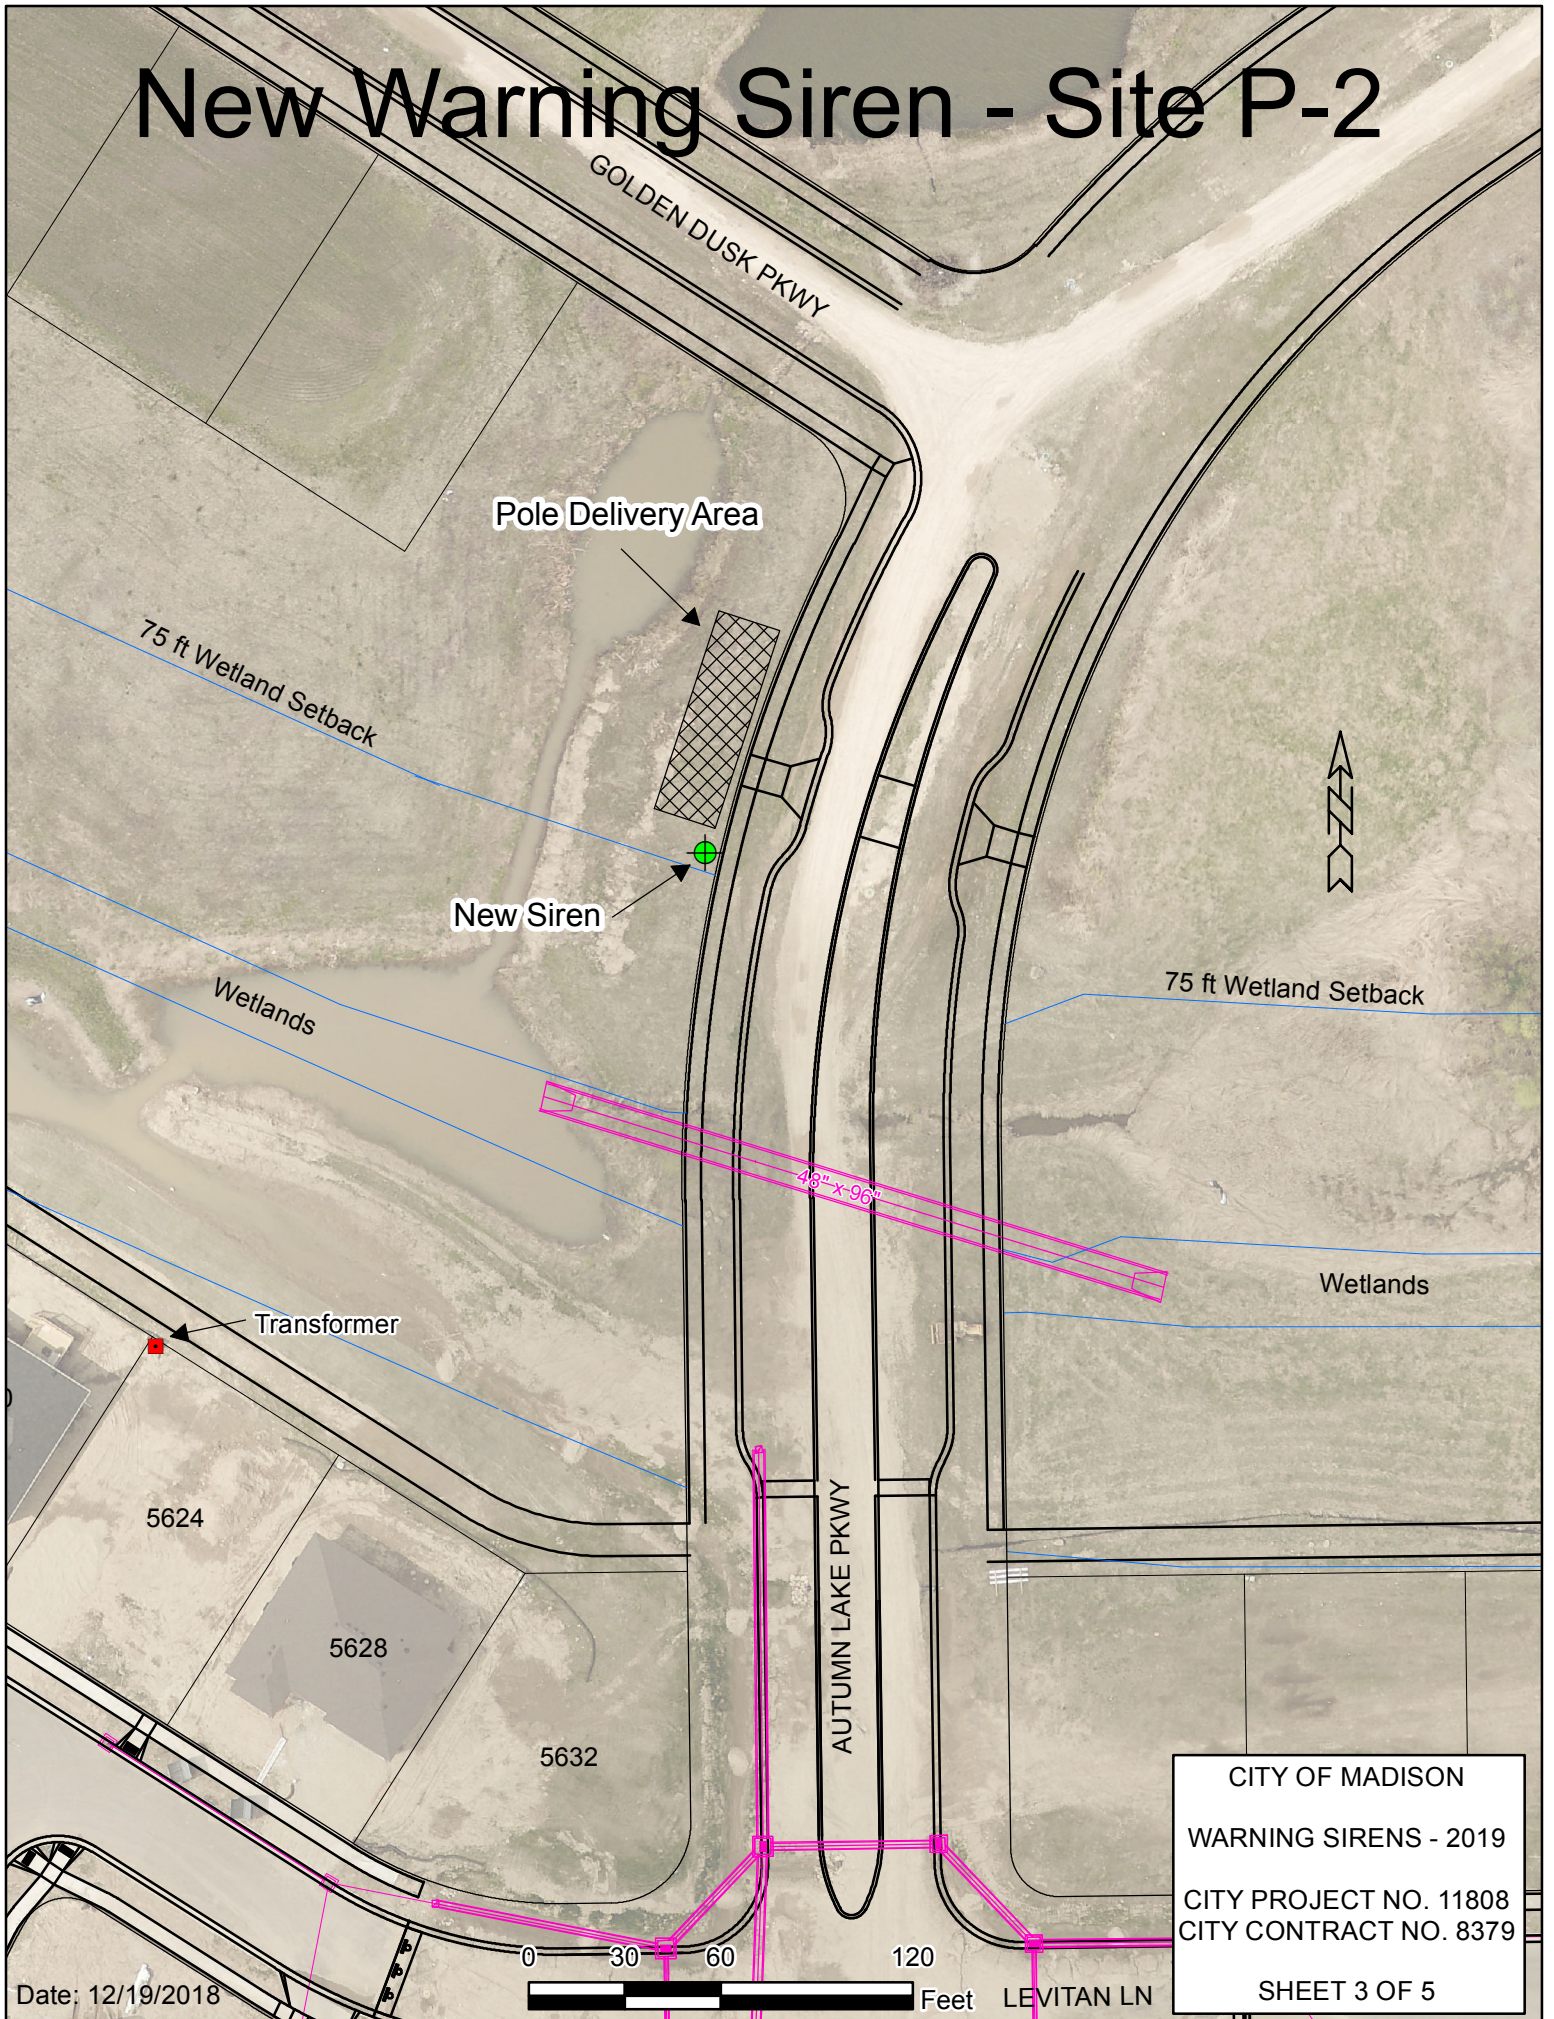

Date: 12/19/2018

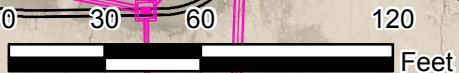

Feet

CITY OF MADISON
WARNING SIRENS - 2019
CITY PROJECT NO. 11808
CITY CONTRACT NO. 8379
SHEET 3 OF 5

New Warning Siren - Site P-3

COMMERCIAL AVE

Pole Delivery Area



70.0

89.0

62.0

New Siren

MG&E Transformer

990
998


996




Date: 12/19/2018

CITY OF MADISON
WARNING SIRENS - 2019
CITY PROJECT NO. 11808
CITY CONTRACT NO. 8379
SHEET 4 OF 5

New Warning Siren Site P-4

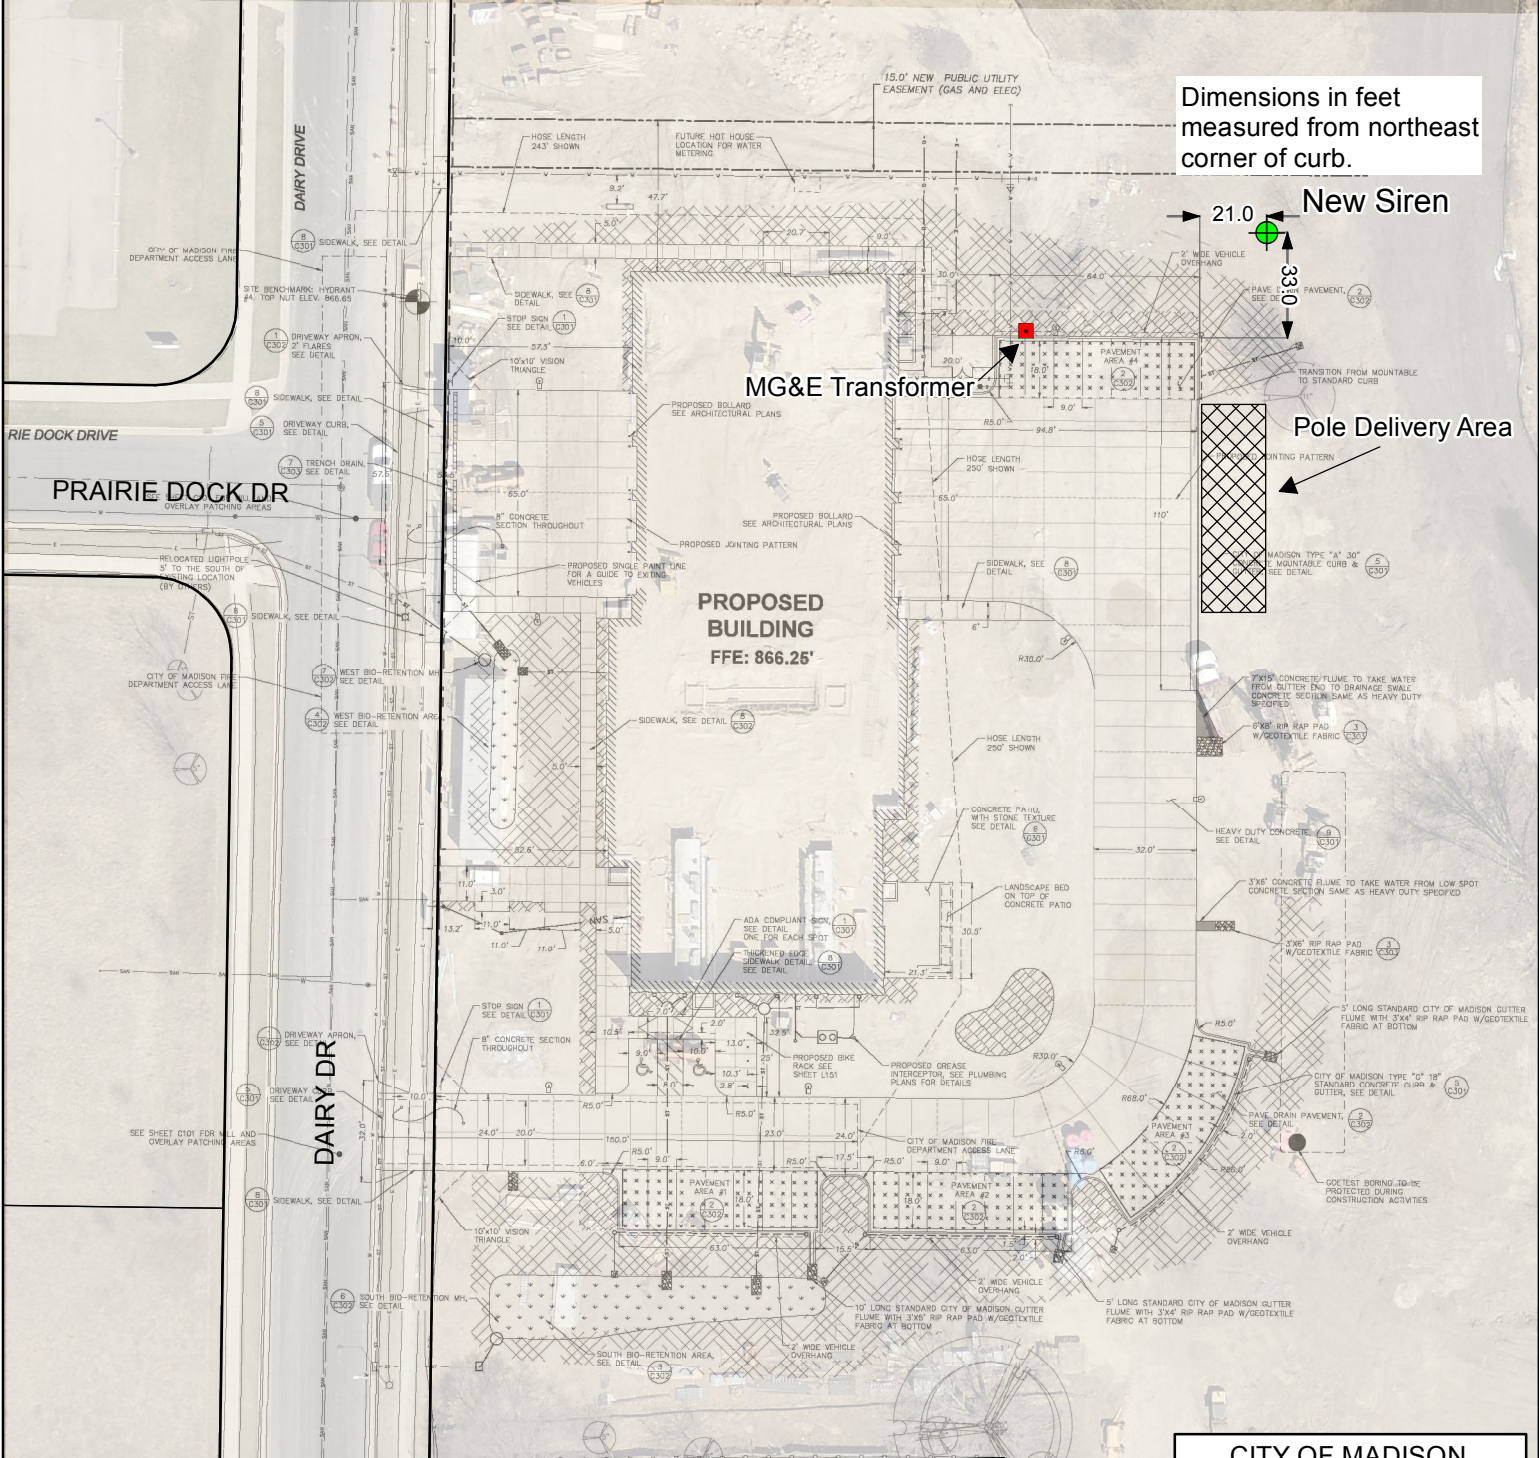

Dimensions in feet measured from northeast corner of curb.

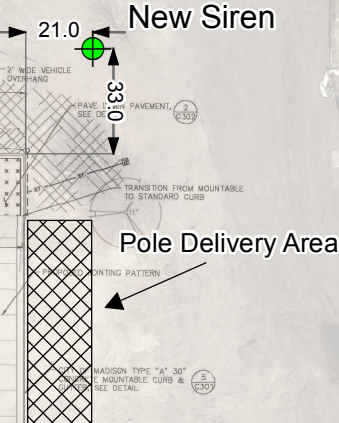

CITY OF MADISON
 WARNING SIRENS - 2019
 CITY PROJECT NO. 11808
 CITY CONTRACT NO. 8379
 SHEET 5 OF 5

Date: 12/19/2018

