



REVISED 5-21 CCS

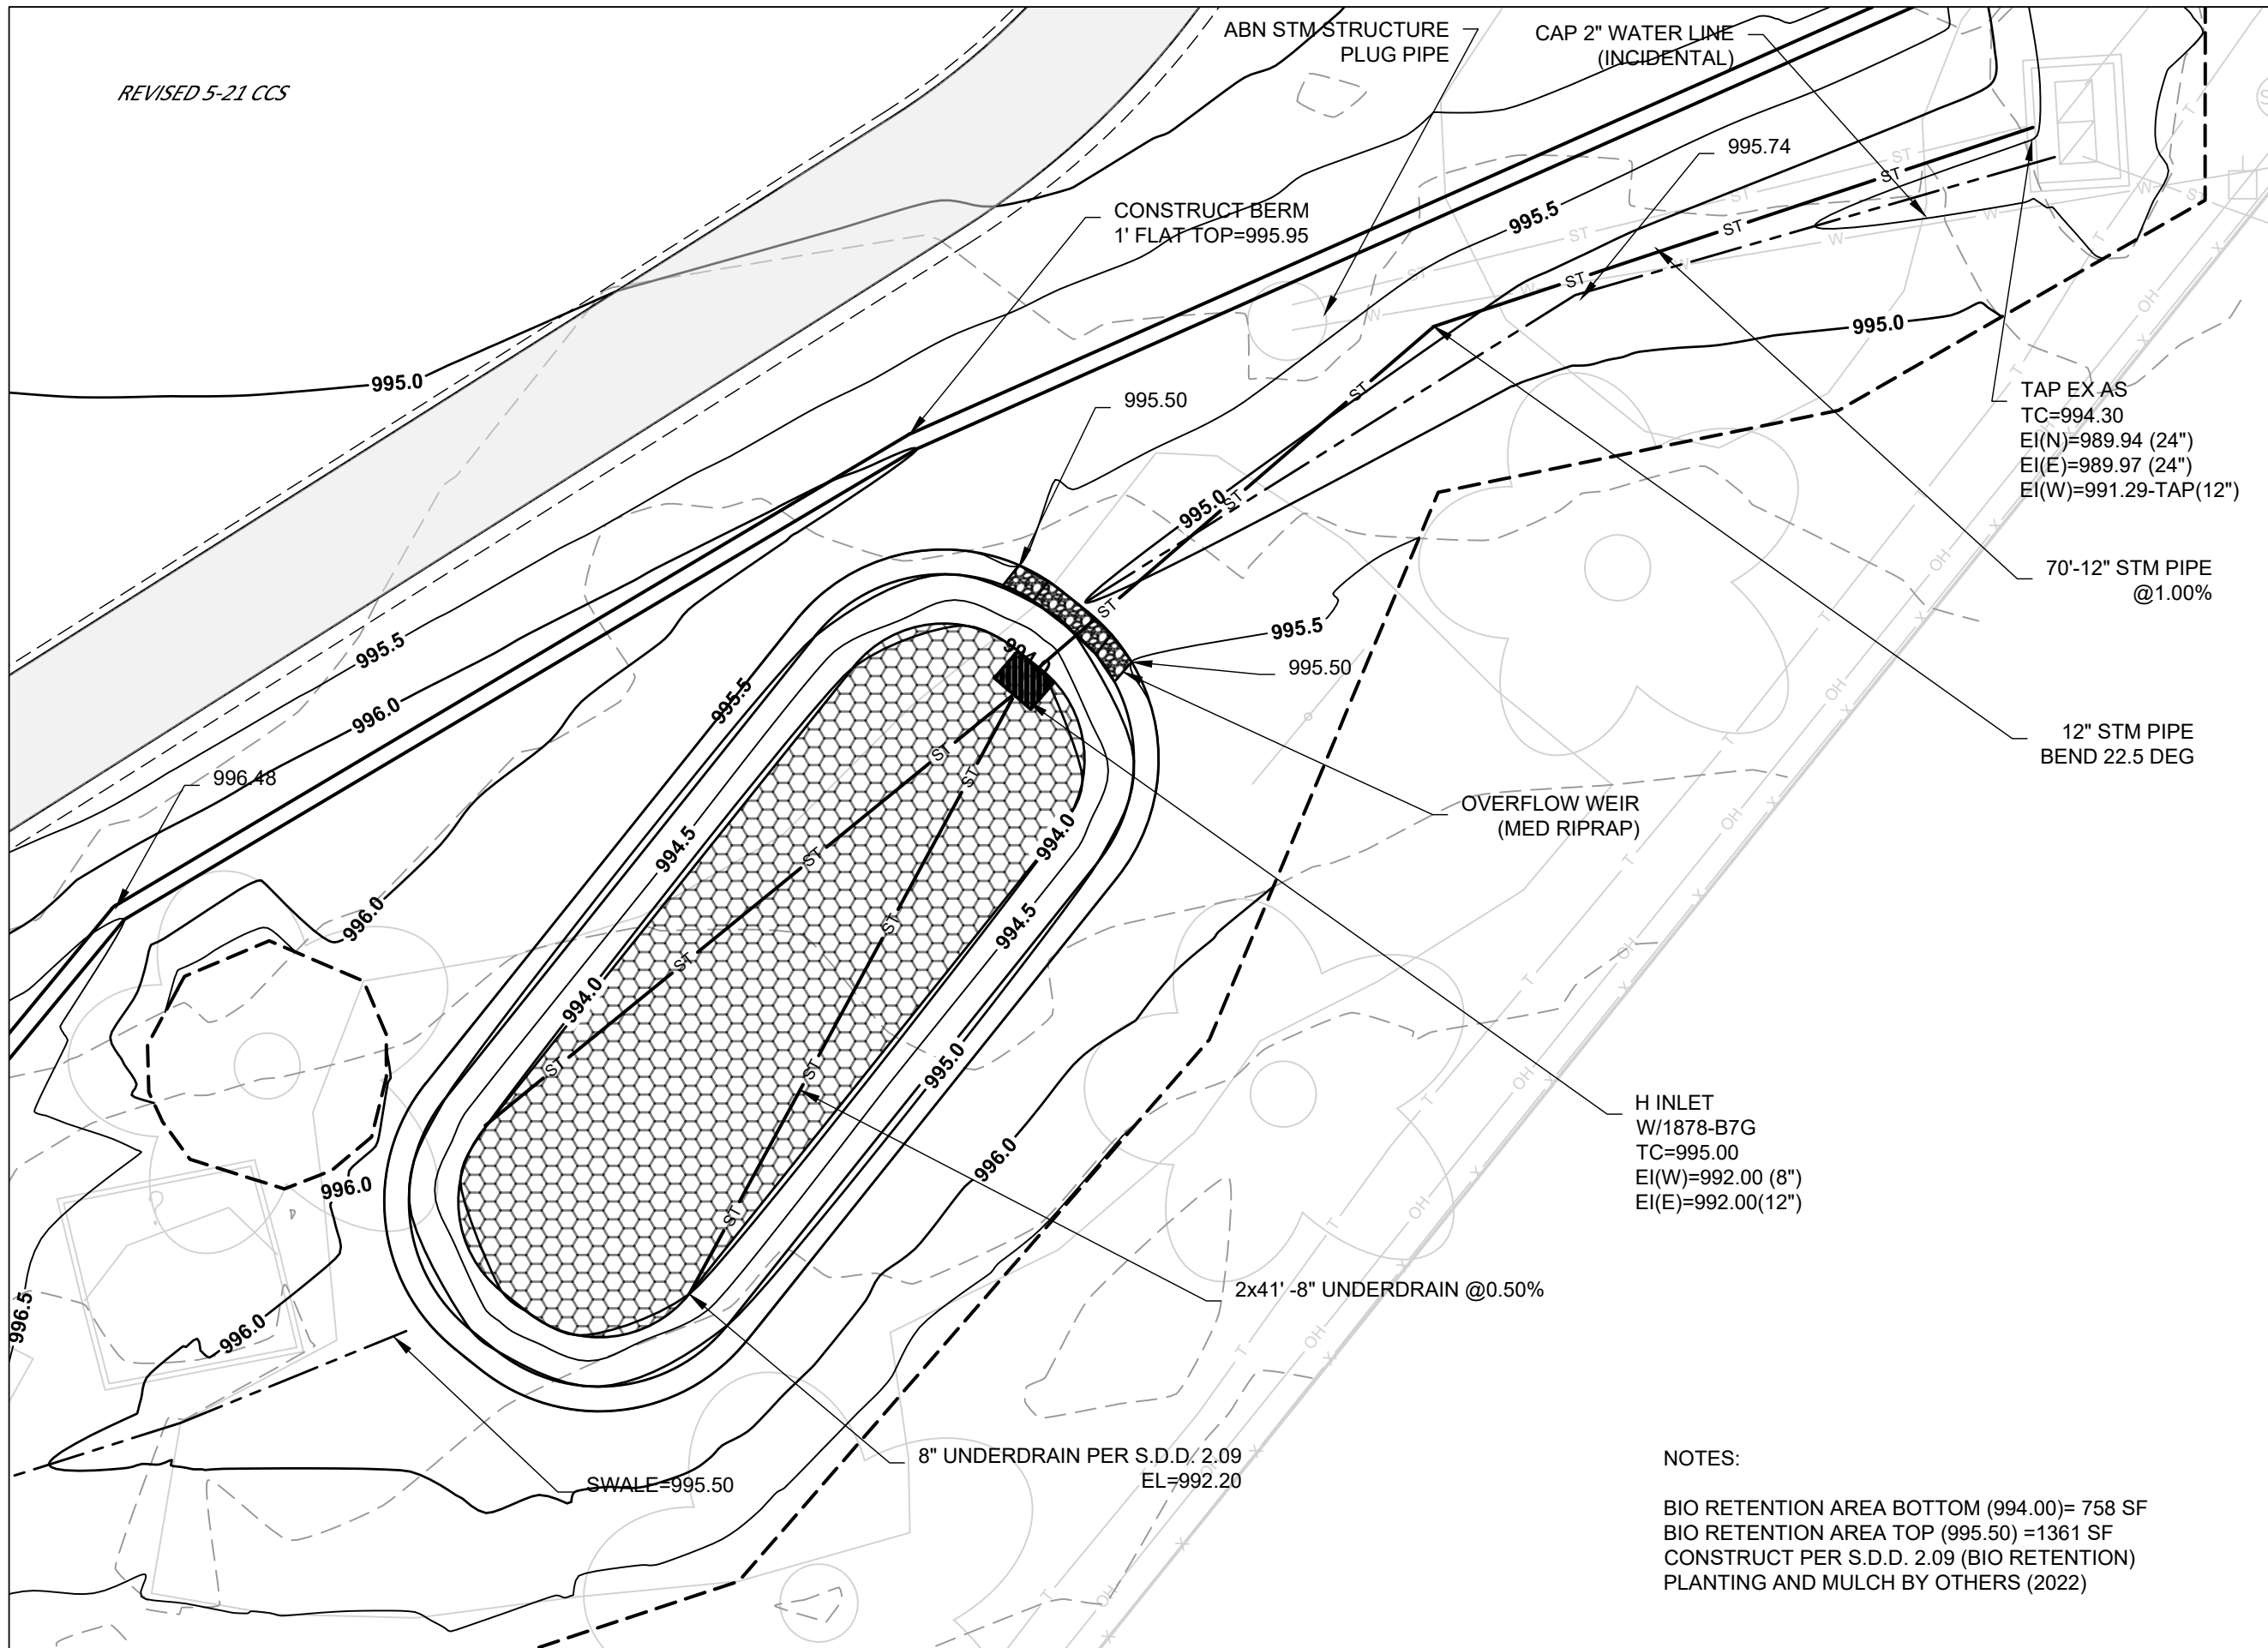

City of Madison
 Department of Public Works
PARKS DIVISION
 City-County Building, Suite 104
 210 Martin Luther King, Jr. Blvd.
 Madison, WI 53703

play
MADISON
PARKS

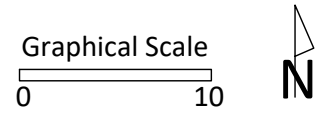

PROJECT:
PARK PAVING 2021

PROJECT ADDRESS:
**ORCHARD RIDGE
 PARK
 5214 WHITCOMB DR
 MADISON, WI 53711**

Although every effort has been made in preparing these plans and checking them for accuracy, the contractor and subcontractors must check all details and dimensions of their trade and be responsible for the same.

ITEM	DATE
ADVERTISED	5-20-21

PUBLIC WORKS PROJECT #:
9039

SHEET TITLE:
BIO RETENTION

SHEET NUMBER:
6.3

NOTES:

BIO RETENTION AREA BOTTOM (994.00)= 758 SF
 BIO RETENTION AREA TOP (995.50) =1361 SF
 CONSTRUCT PER S.D.D. 2.09 (BIO RETENTION)
 PLANTING AND MULCH BY OTHERS (2022)