



# TYPICAL $\frac{5}{8}$ " , $\frac{3}{4}$ " , 1" METER SET

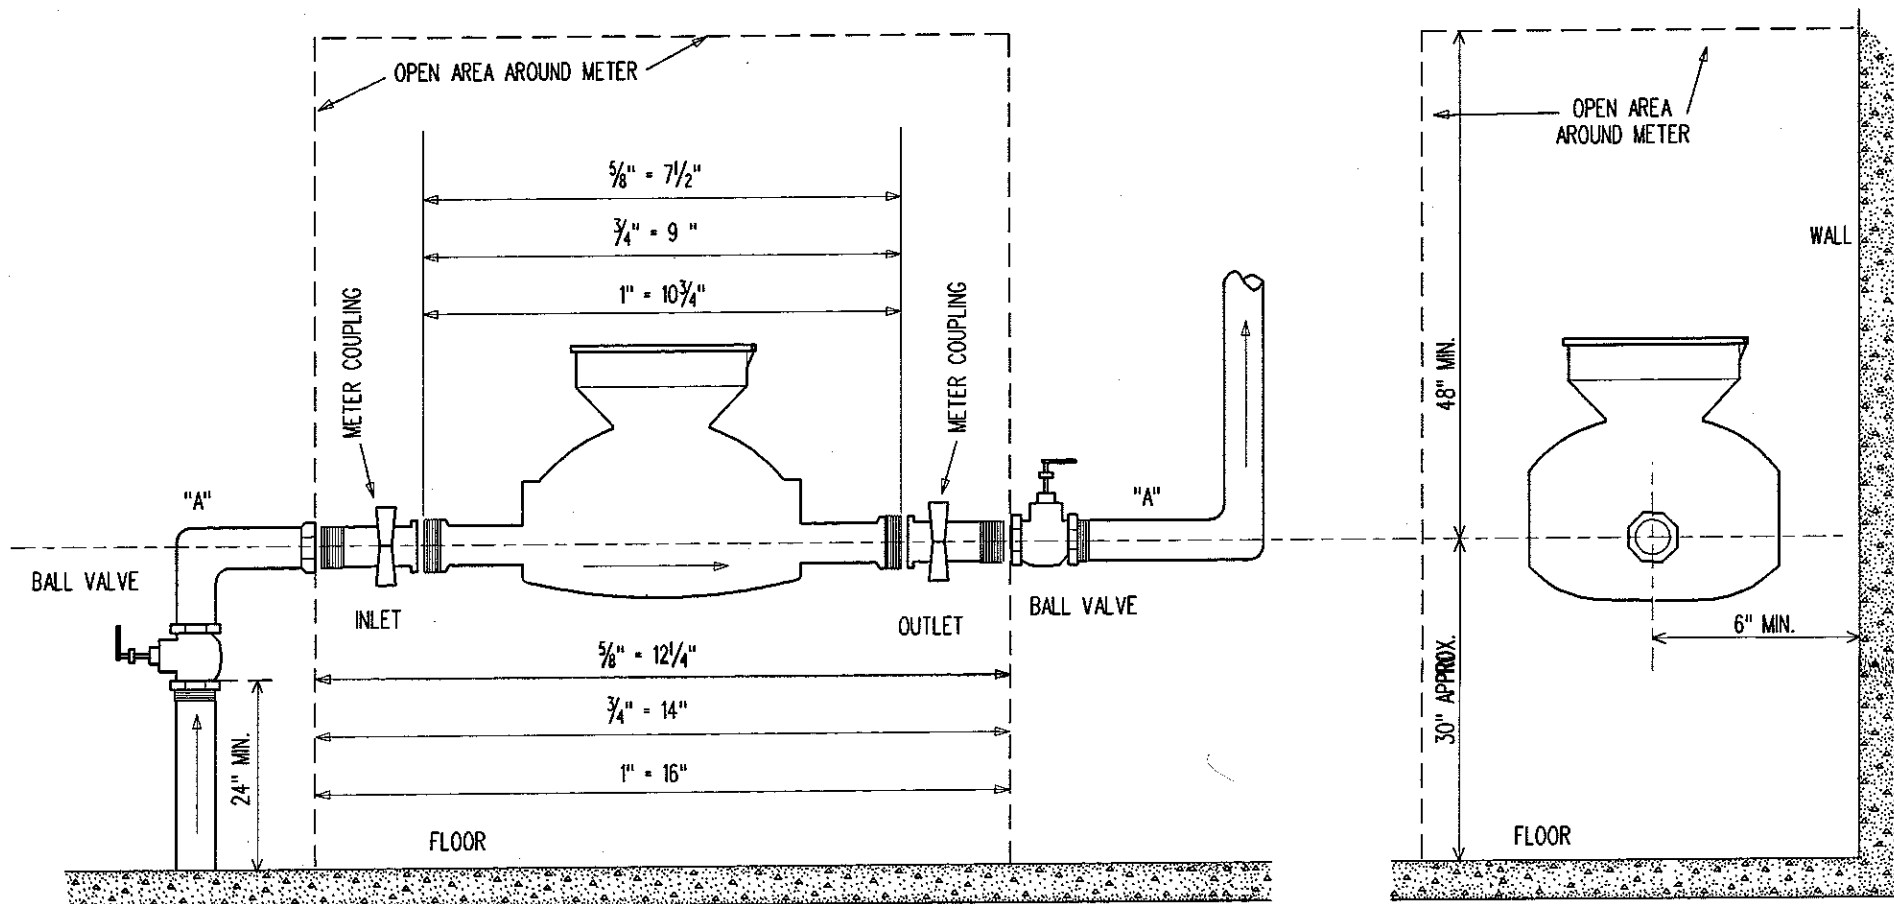

"A" - ELECTRICAL BONDING: CONNECT OUTSIDE THE METER COUPLINGS

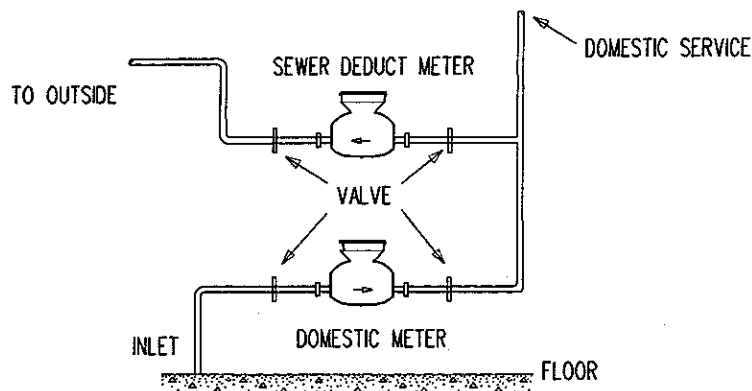

MADISON WATER UTILITY

$\frac{5}{8}$ " ,  $\frac{3}{4}$ " , 1" METER SET

DATE:

07/21/04

RECOMMENDED METER  
INSTALLATION