

SHEETS

- L-1 ACEWOOD PARK
- L-2 DROSTER PARK
- L-3 LINDEN GROVE PARK
- L-4 KENNETH NEWVILLE PARK
- L-5 WATER UTILITY WELL 11
- L-6 WATER UTILITY WELL 16
- L-7 WESTMORLAND PARK
- L-8 YAHARA RIVER PARKWAY (YAHARA RIVER AT E.MAIN)
- L-9 TENNEY PARK (BEACH HOUSE)

City of Madison
 Department of Public Works
PARKS DIVISION

*City-County Building, Suite 104
 210 Martin Luther King, Jr. Blvd.
 PO Box 2987
 Madison, WI 53701-2987*



PROJECT:

*2015 SPRING PARKS
 DIVISION & WATER
 UTILITY LANDSCAPING*

**2015 SPRING PARKS DIVISION &
 WATER UTILITY LANDSCAPING**
 CITY OF MADISON PARKS DIVISION
 DEPARTMENT OF PUBLIC WORKS

Although every effort has been made in preparing these plans and checking them for accuracy, the contractor and subcontractors must check all details and dimensions of their trade and be responsible for the same.


ITEM	DATE
<i>Drawn by: KK</i>	<i>03-13-2015</i>
<i>Approved by:</i>	<i>xx-xx-xxxx</i>

PUBLIC WORKS PROJECT #:
7503


SHEET TITLE:
LANDSCAPE PLANS

SHEET NUMBER:
COVER SHEET

PLANT SCHEDULE				
Item				
Plants				
Botanical Name	Common Name	Size	Container	Quantity
Shrubs				
Rhus aromatica 'Gro Lo'	Gro Lo Fragrant Sumac	#5	Container	3
Symphoricarpos albus	Snowberry	#5	Container	3
Perennials				
Lamium maculatum 'White Nancy'	Dead Nettle	#1	Container	5

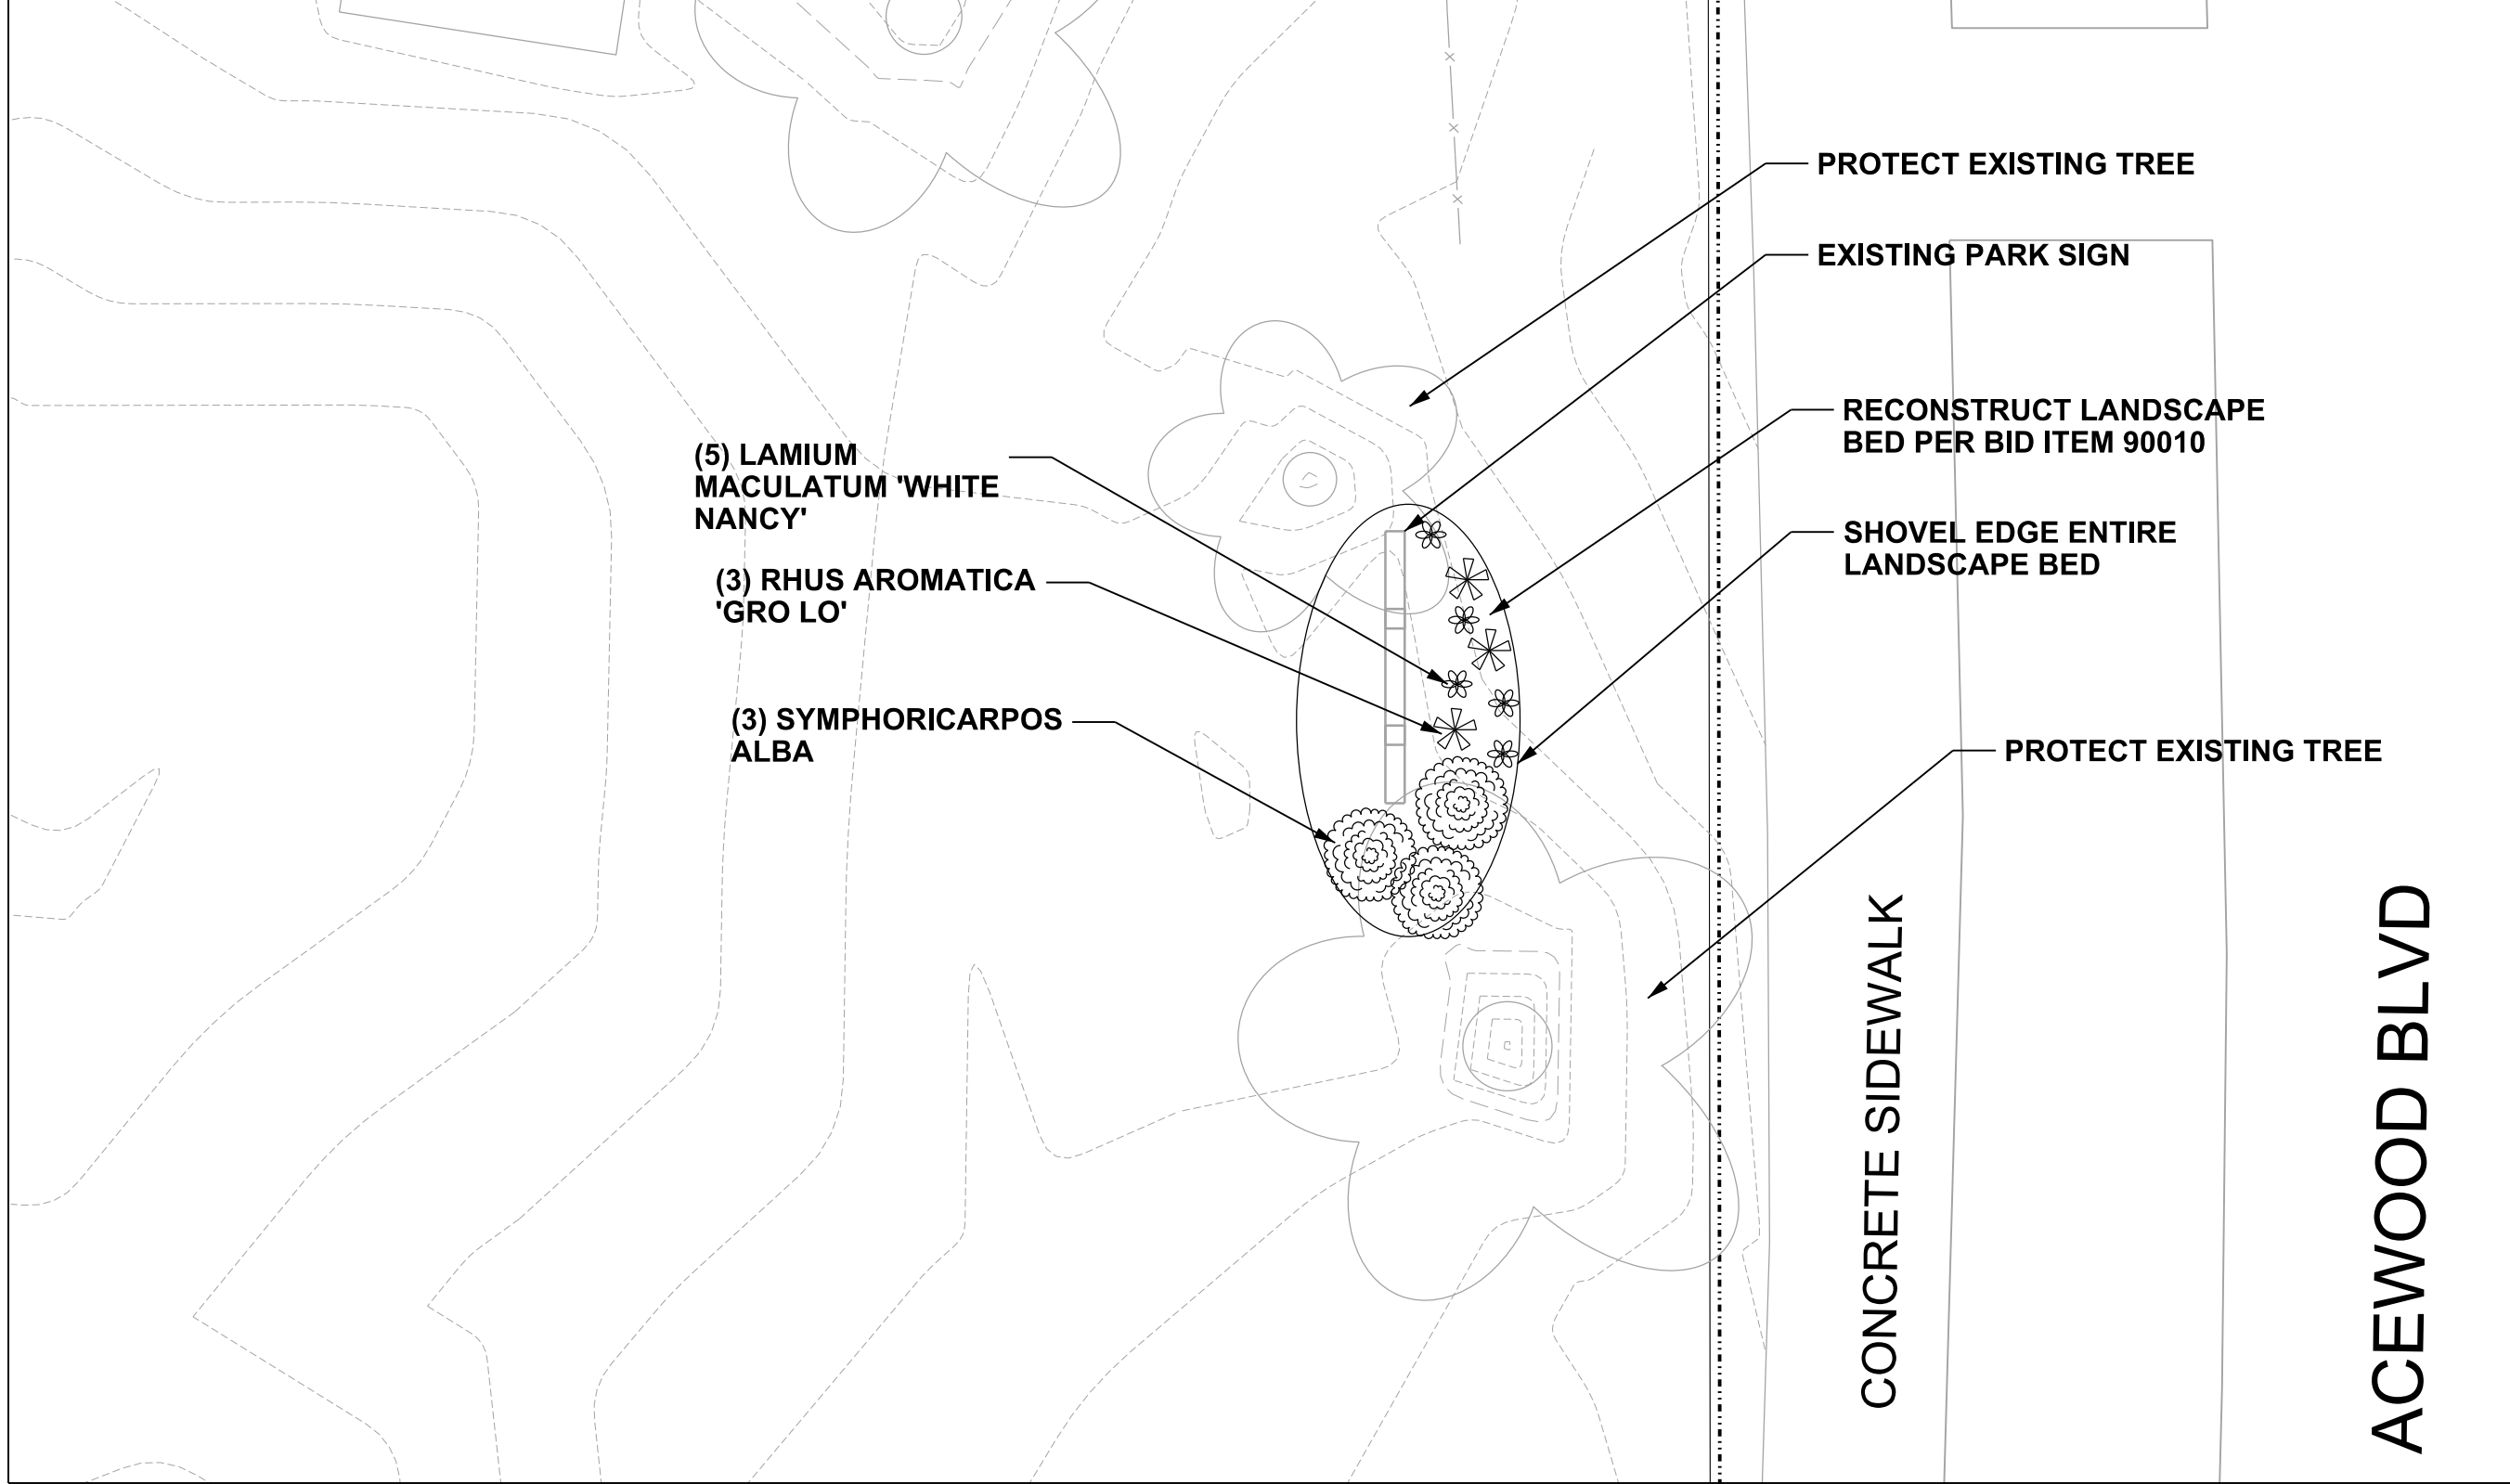

City of Madison
 Department of Public Works
PARKS DIVISION
 City-County Building, Suite 104
 210 Martin Luther King, Jr. Blvd.
 PO Box 2987
 Madison, WI 53701-2987
play
MADISON
PARKS

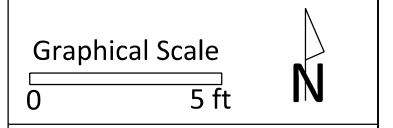

PROJECT:
2015 SPRING PARKS
DIVISION & WATER
UTILITY
LANDSCAPING
CONTRACT

ACEWOOD PARK
1402 ACEWOOD BLVD
MADISON, WI 53716

Although every effort has been made in preparing these plans and checking them for accuracy, the contractor and subcontractors must check all details and dimensions of their trade and be responsible for the same.

ITEM	DATE
Drawn by: KK	03-13-2015
Approved by:	xx-xx-xxxx

PUBLIC WORKS PROJECT #:
7503

SHEET TITLE:
LANDSCAPE PLAN

SHEET NUMBER:
L-1

PLANT SCHEDULE				
Item				
Plants				
Botanical Name	Common Name	Size	Container	Quantity
Perennials				
Echinacea 'Sunset'	Sunset Coneflower	#1	Container	6
Shrubs				
Spiraea japonica 'Magic Carpet'	Magic Carpet Spiraea	#3	Container	4

City of Madison
Department of Public Works
PARKS DIVISION

City-County Building, Suite 104
210 Martin Luther King, Jr. Blvd.
PO Box 2987
Madison, WI 53701-2987

play
**MADISON
PARKS**

Graphical Scale

0 5 ft



PROJECT:

*2015 SPRING PARKS
DIVISION & WATER
UTILITY LANDSCAPING
CONTRACT*

*DROSTER PARK
1429 DROSTER RD
MADISON, WI 53714*


Although every effort has been made in preparing these plans and checking them for accuracy, the contractor and subcontractors must check all details and dimensions of their trade and be responsible for the same.

ITEM	DATE
Drawn by: KK	03-13-2015
Approved by:	xx-xx-xxxx


PUBLIC WORKS PROJECT #:
7503

SHEET TITLE:
LANDSCAPE PLAN

SHEET NUMBER:
L-2

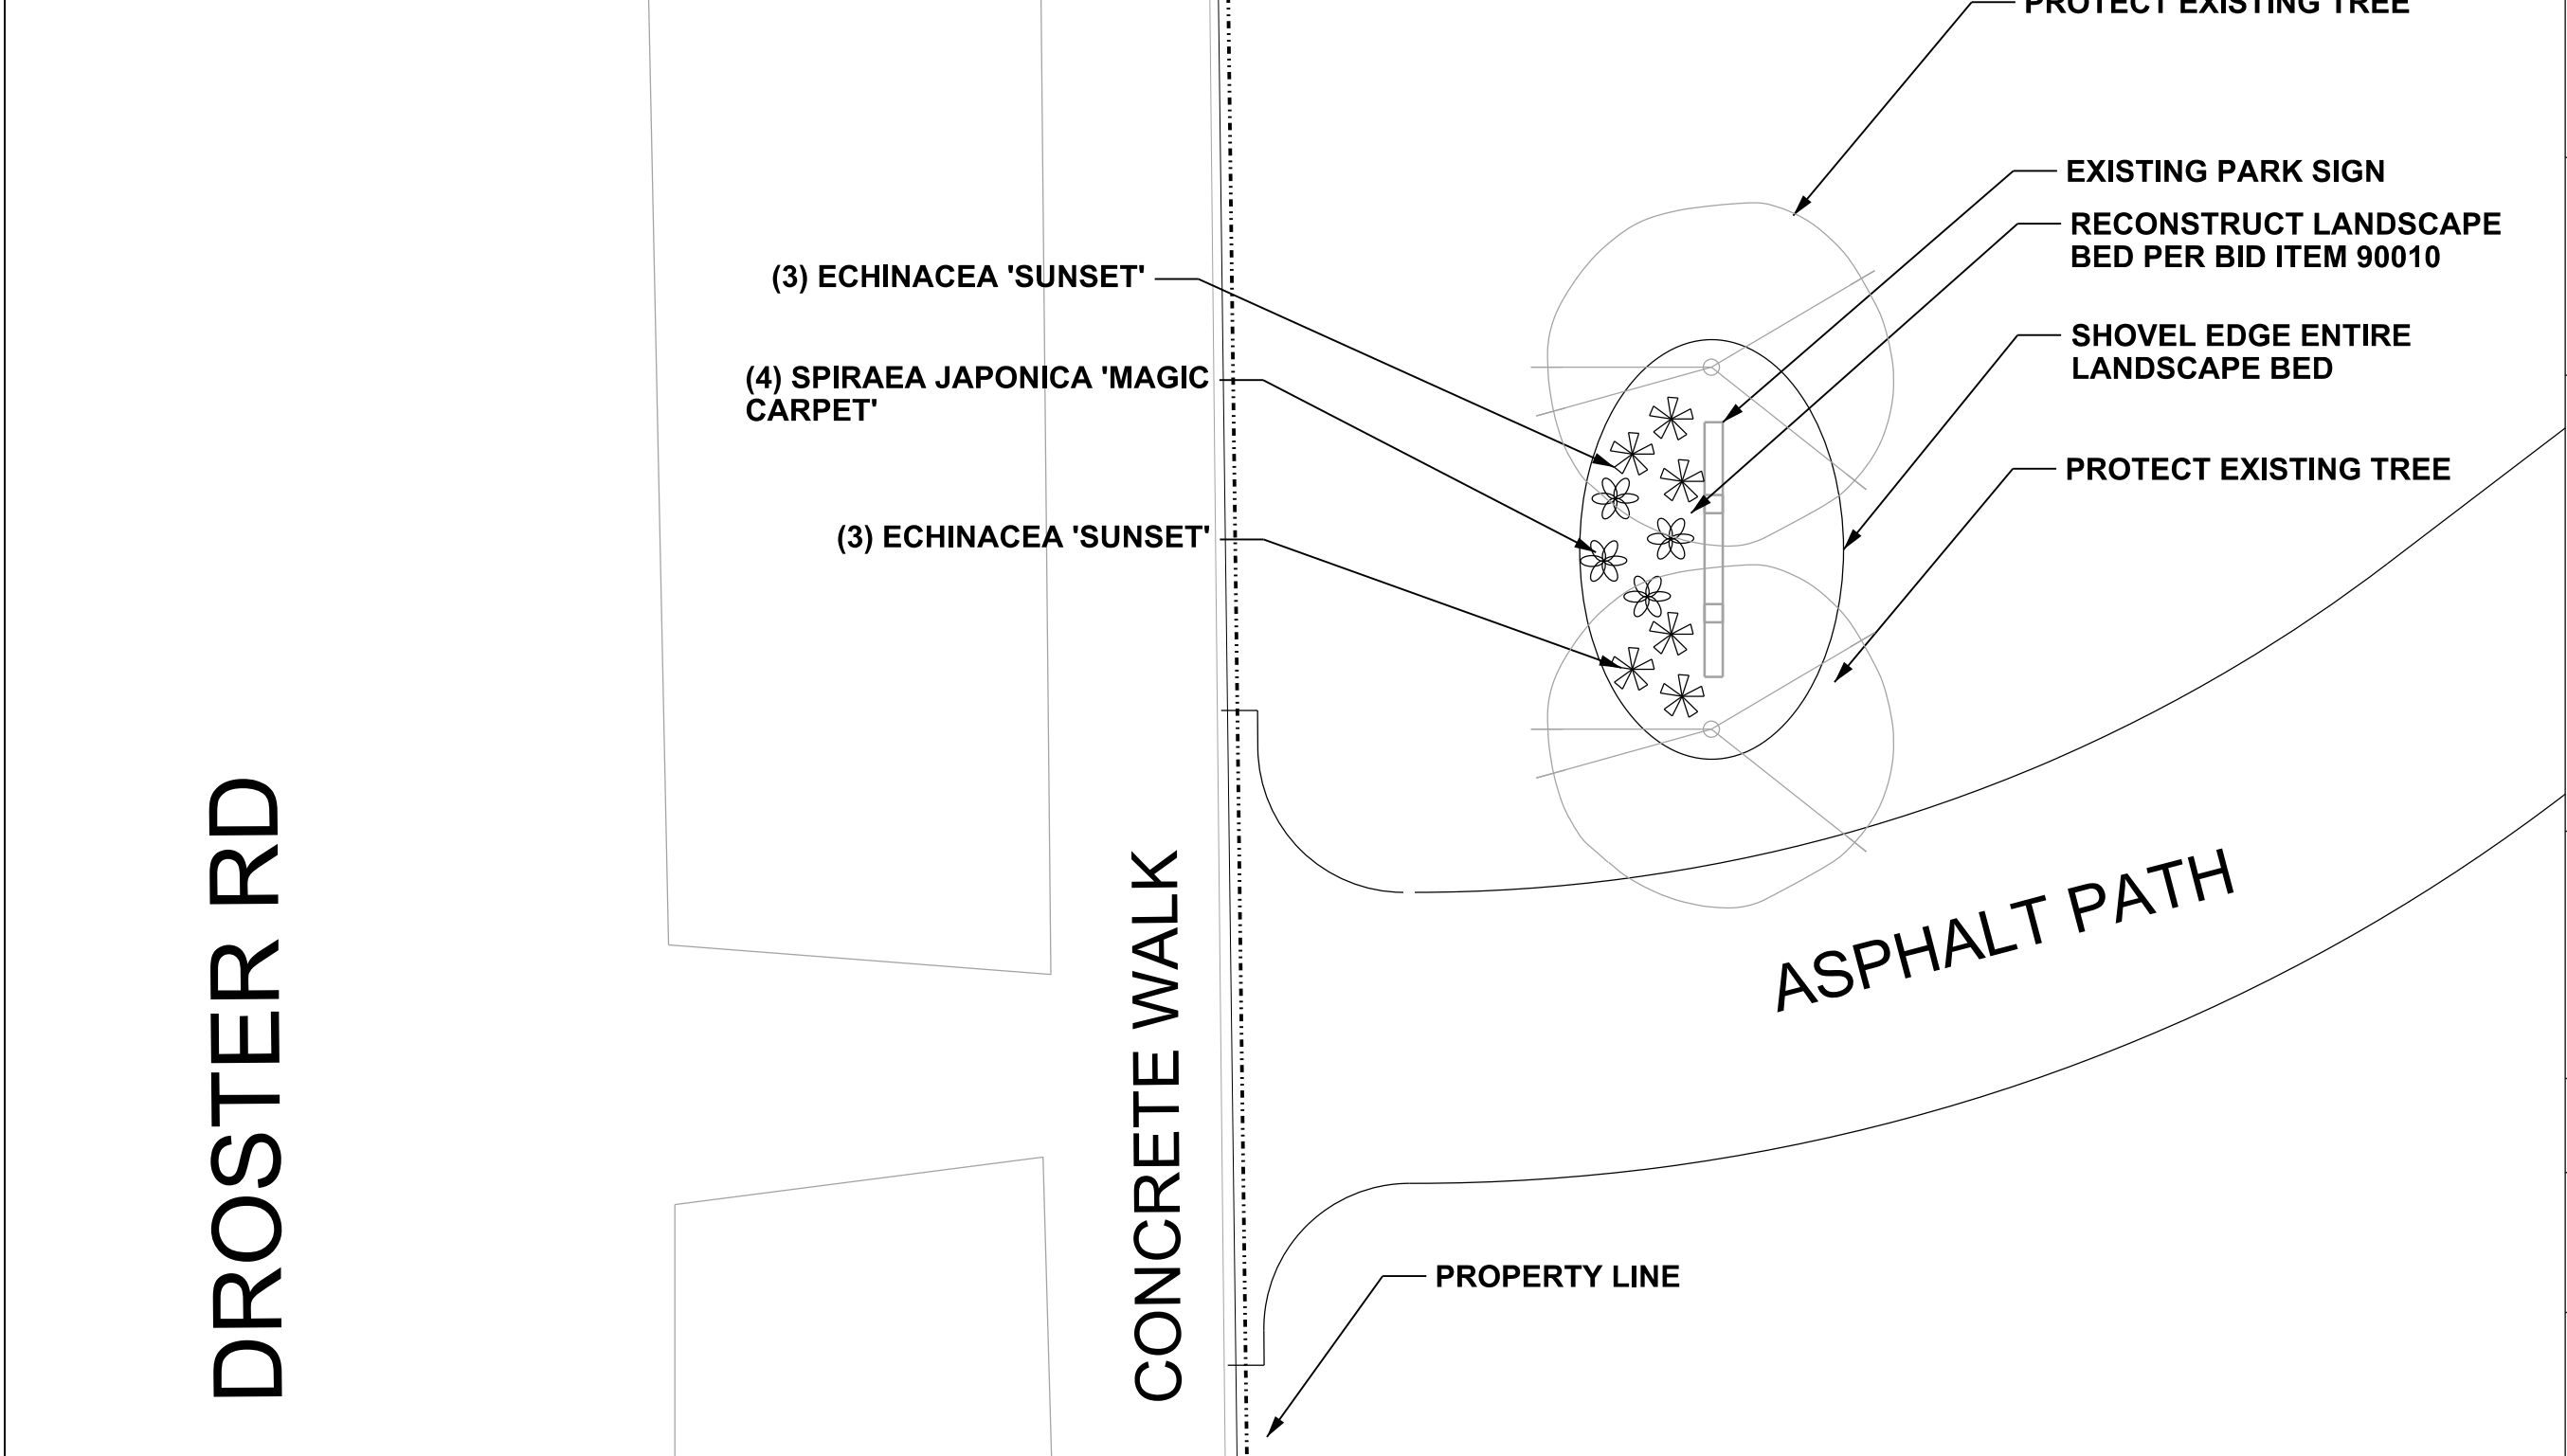


WHEELER ROAD

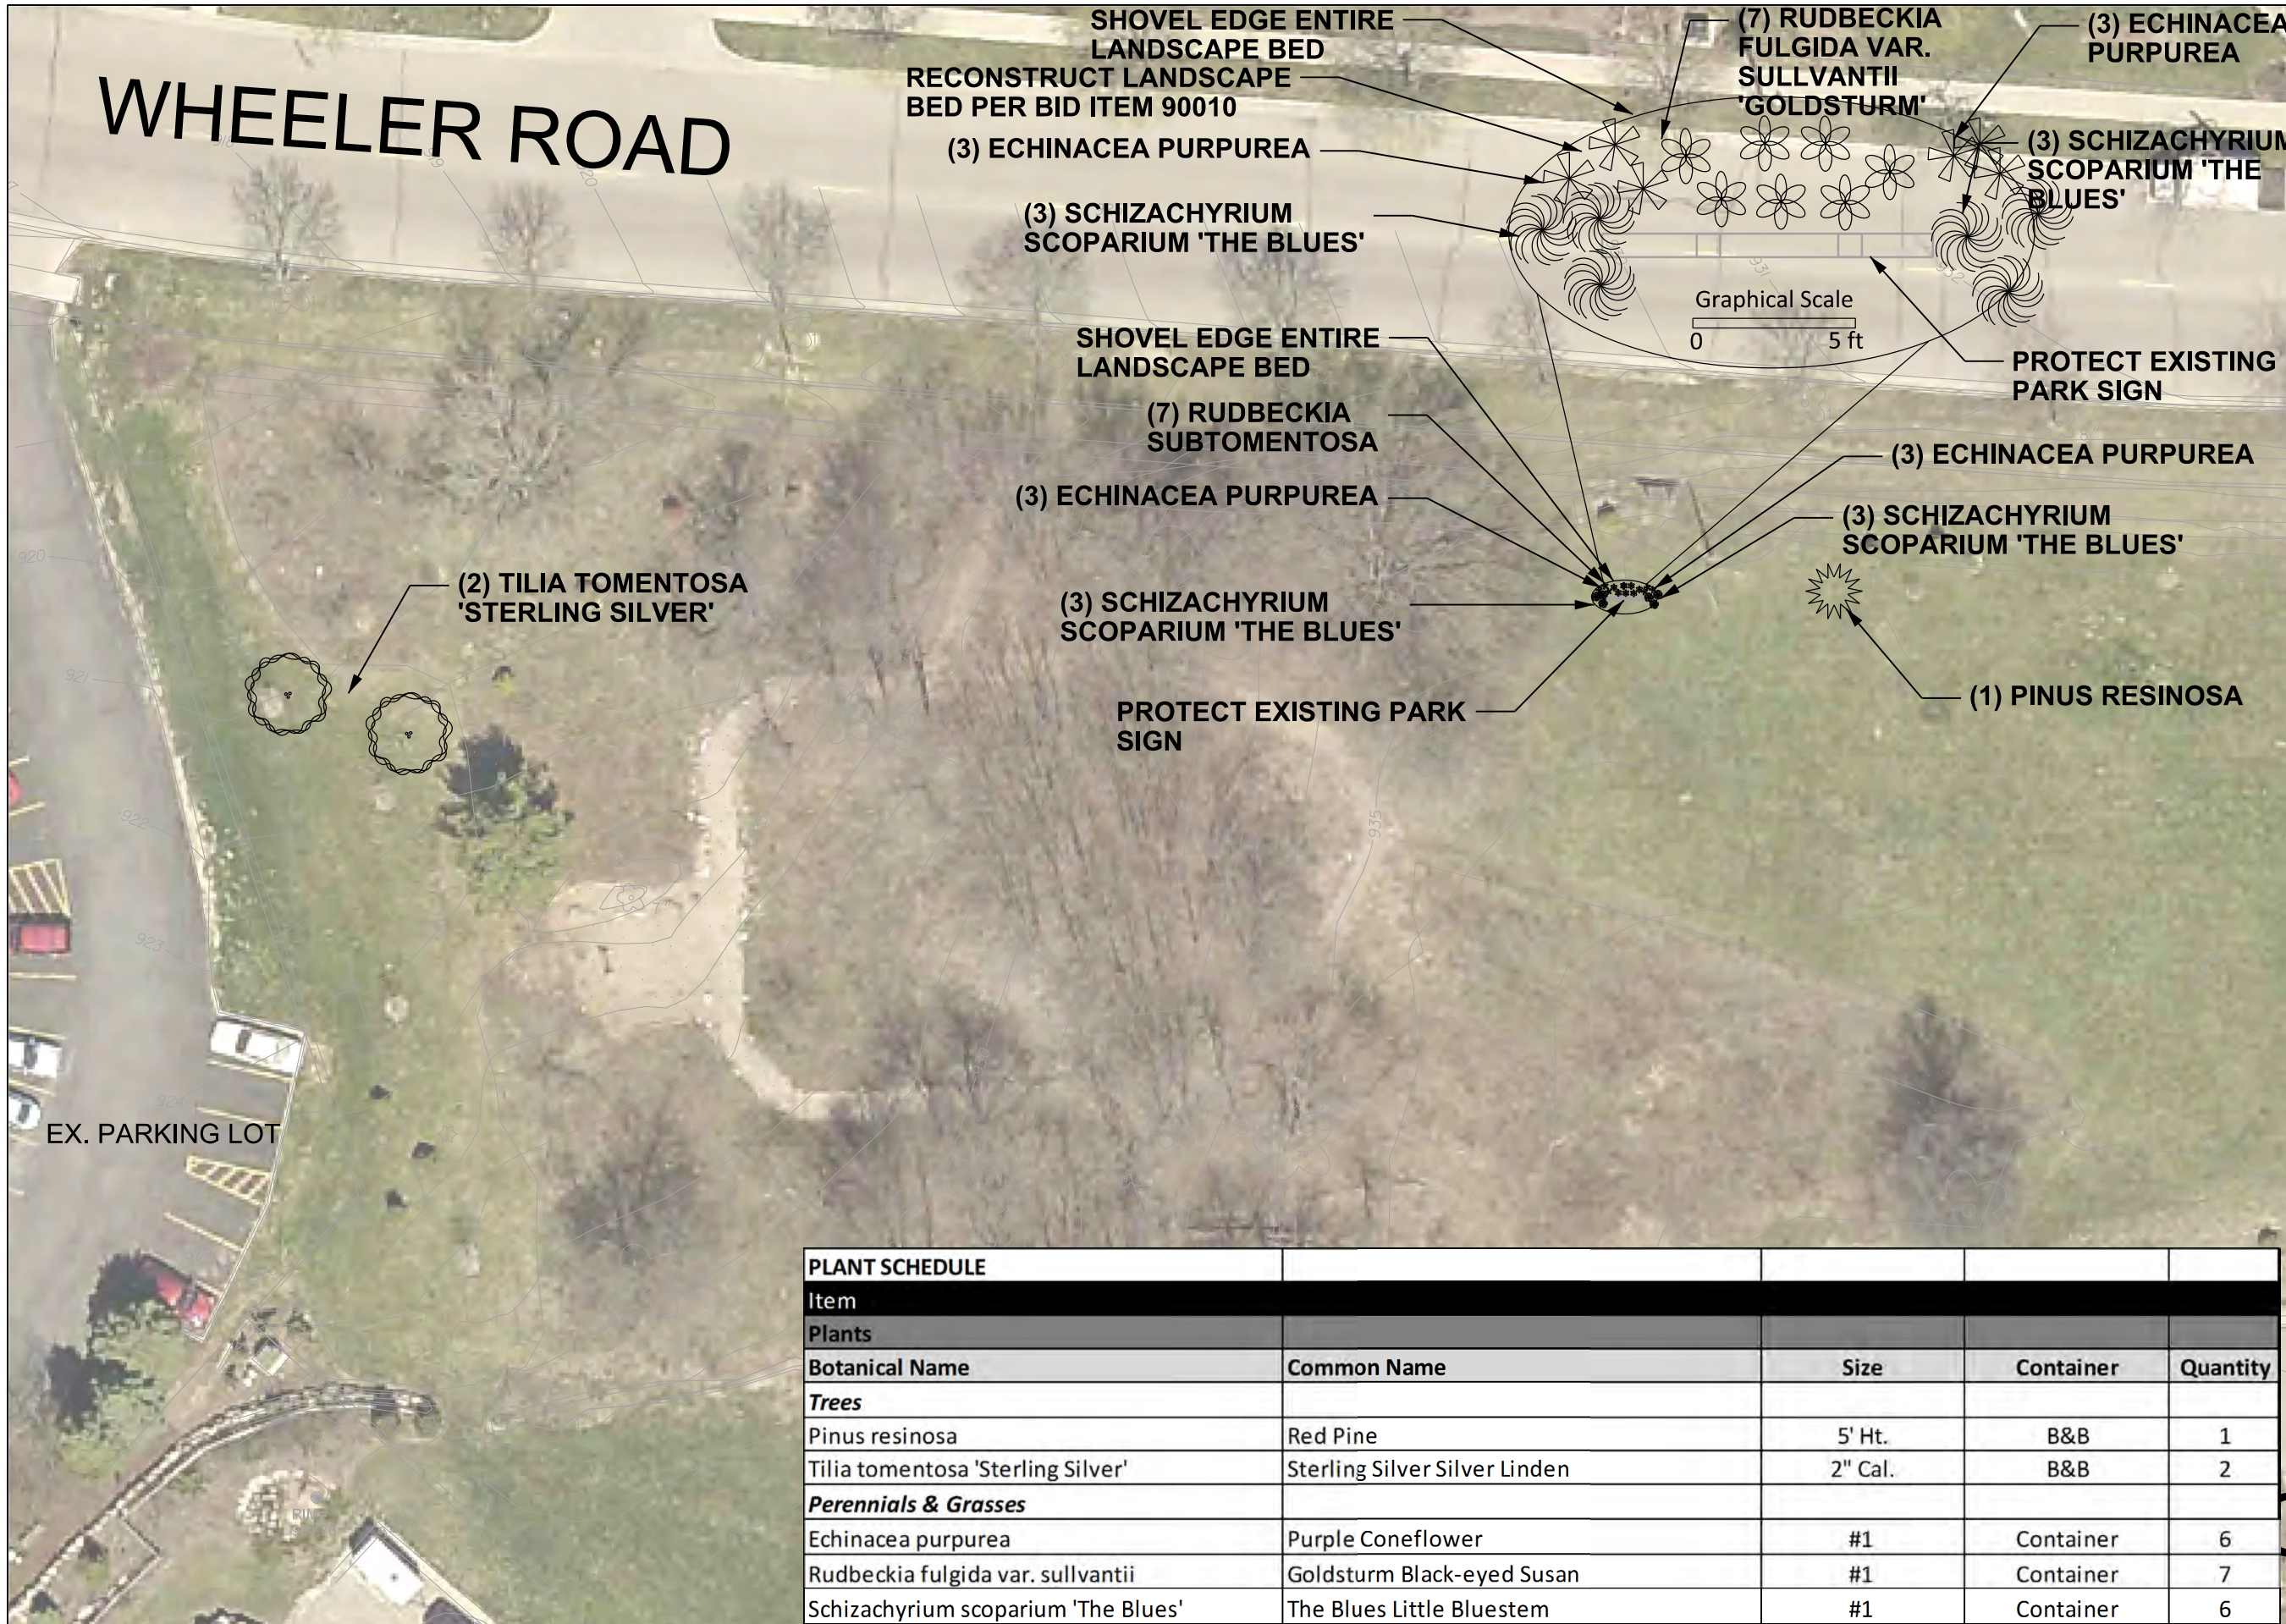

City of Madison
Department of Public Works
PARKS DIVISION

City-County Building, Suite 104
210 Martin Luther King, Jr. Blvd.
PO Box 2987
Madison, WI 53701-2987

play
**MADISON
PARKS**

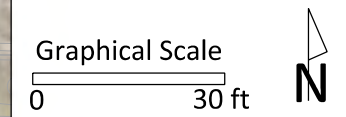

PROJECT:
*2015 SPRING PARKS
DIVISION & WATER
UTILITY LANDSCAPING
CONTRACT*

*LINDEN GROVE PARK
1617 WHEELER ROAD
MADISON, WI 53704*

Although every effort has been made in preparing these plans and checking them for accuracy, the contractor and subcontractors must check all details and dimensions of their trade and be responsible for the same.


ITEM	DATE
Drawn by: KK	03-13-2015
Approved by:	xx-xx-xxxx

PUBLIC WORKS PROJECT #:
7503

SHEET TITLE:
LANDSCAPE PLAN

SHEET NUMBER:
L-3


PLANT SCHEDULE				
Item				
Plants				
Botanical Name	Common Name	Size	Container	Quantity
Trees				
Pinus resinosa	Red Pine	5' Ht.	B&B	1
Tilia tomentosa 'Sterling Silver'	Sterling Silver Silver Linden	2" Cal.	B&B	2
Perennials & Grasses				
Echinacea purpurea	Purple Coneflower	#1	Container	6
Rudbeckia fulgida var. sullvanti	Goldsturm Black-eyed Susan	#1	Container	7
Schizachyrium scoparium 'The Blues'	The Blues Little Bluestem	#1	Container	6

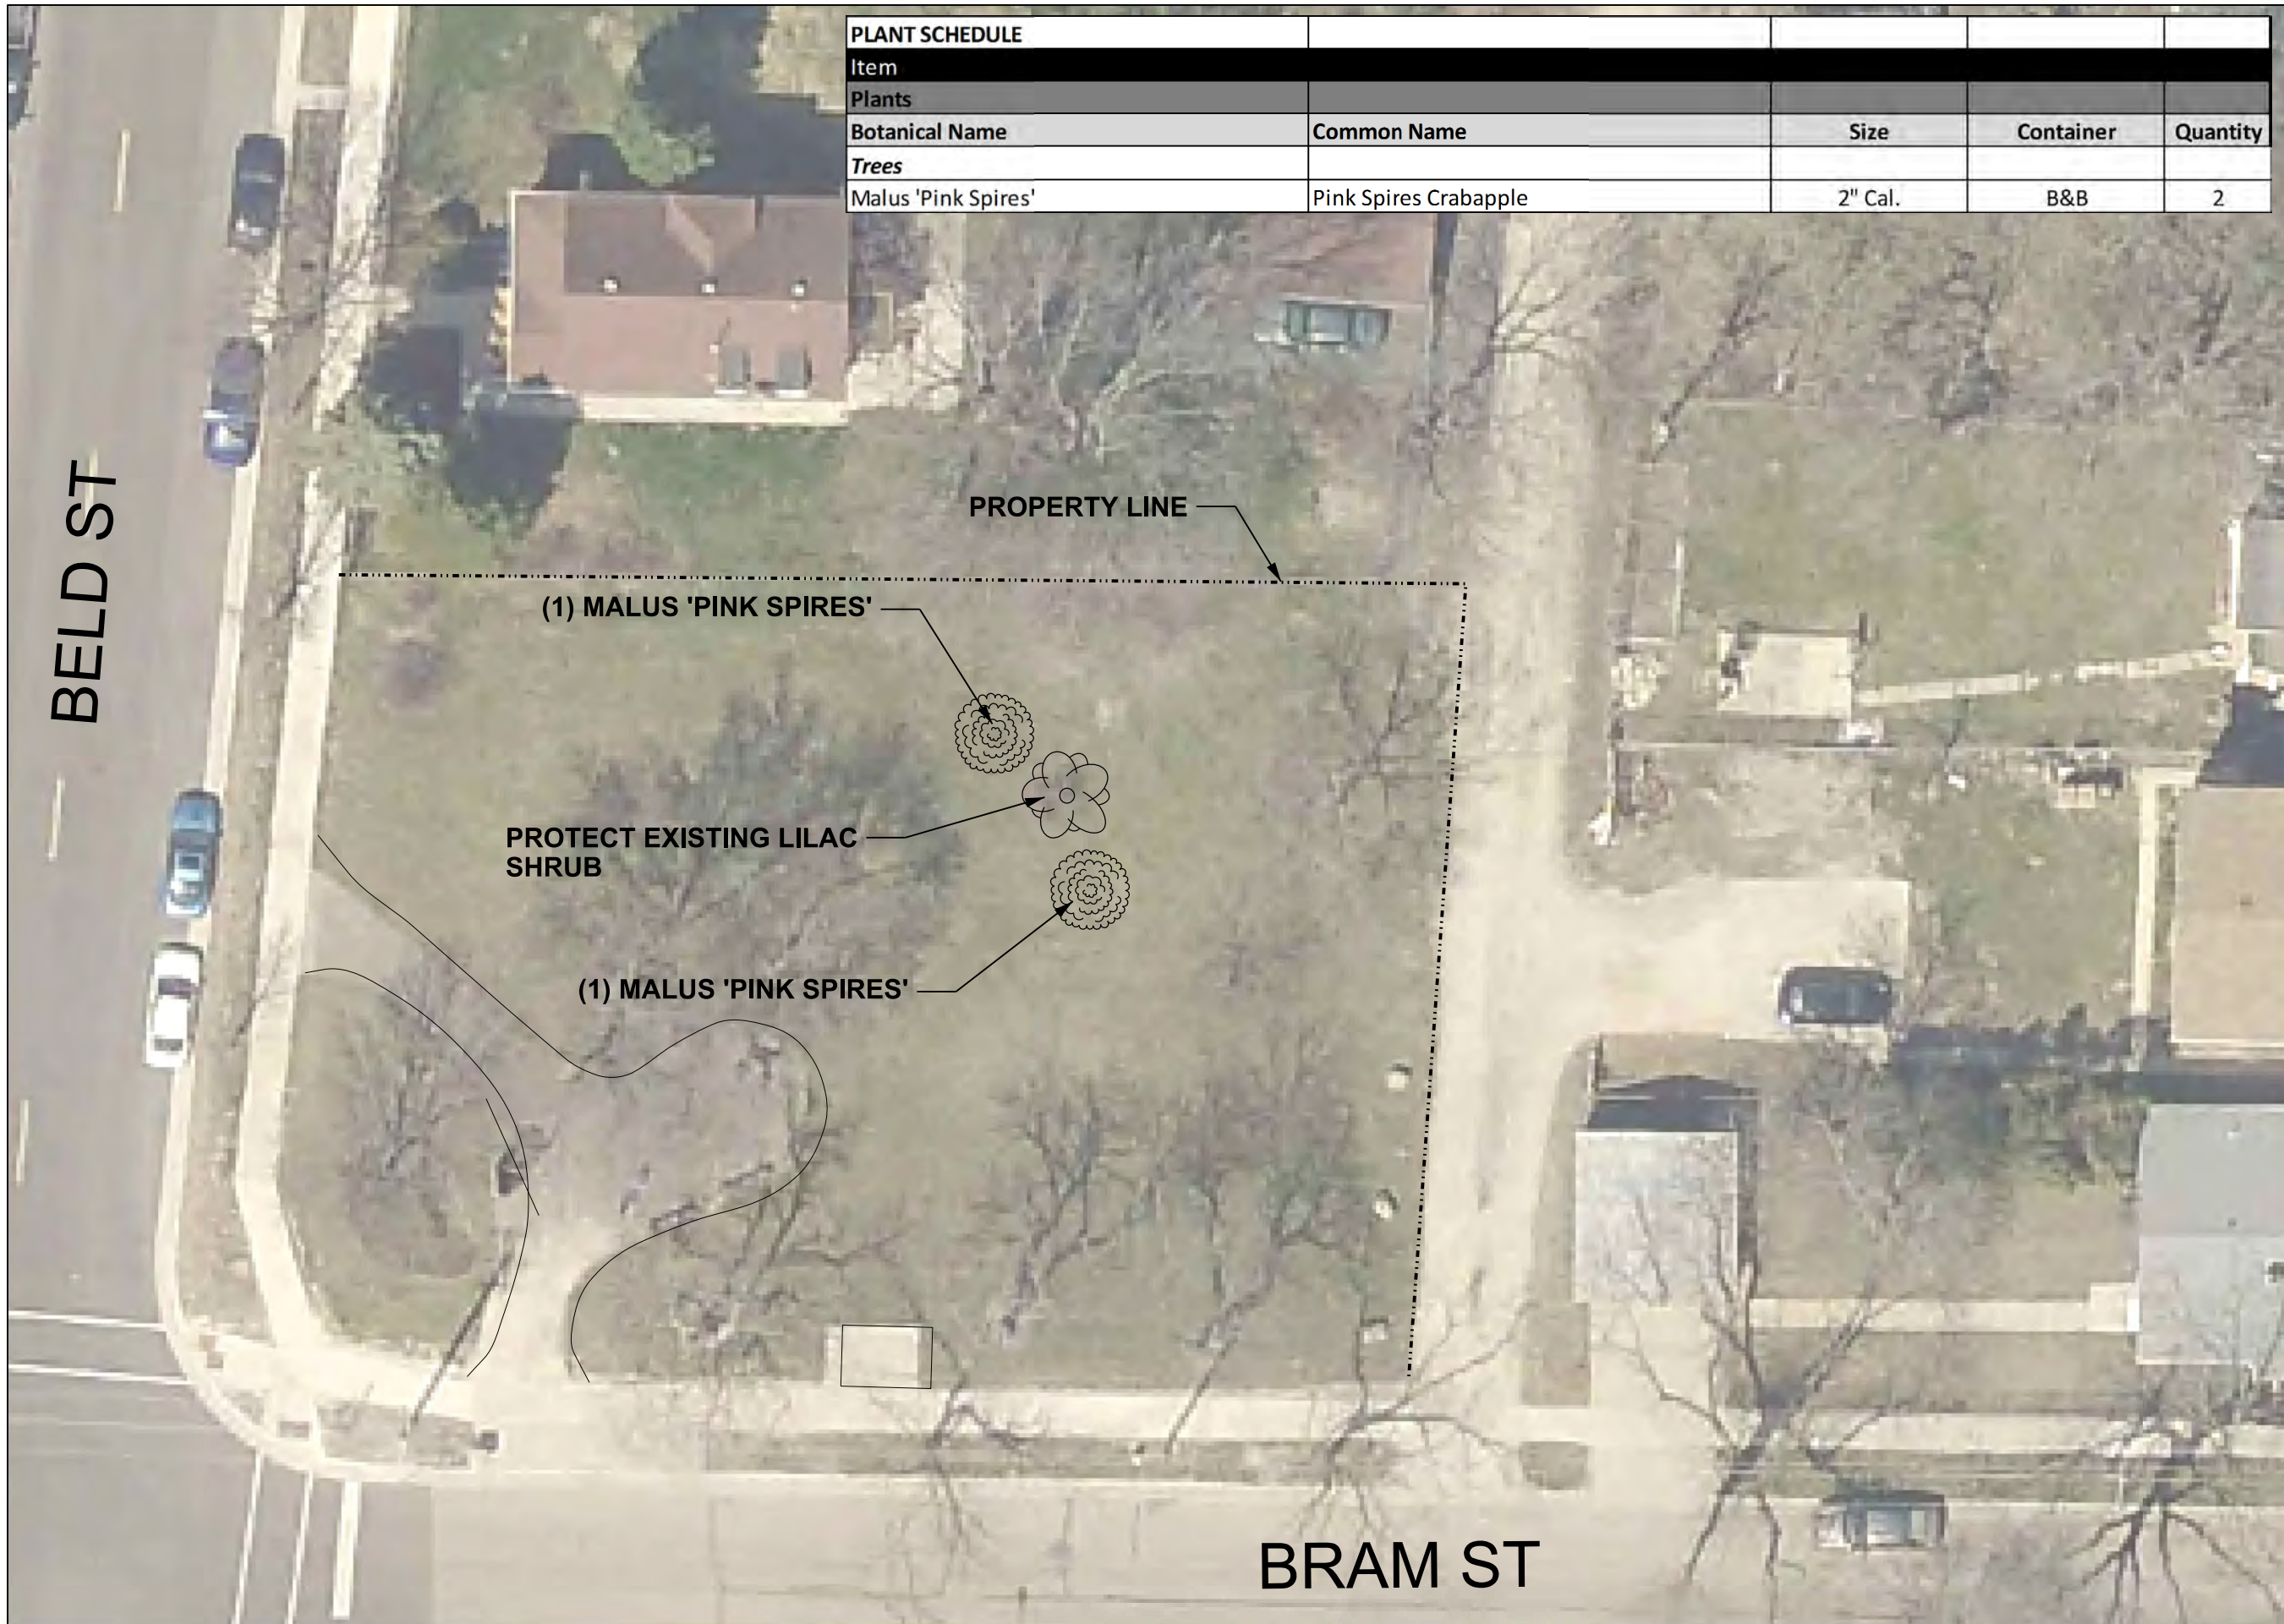

PLANT SCHEDULE				
Item				
Plants				
Botanical Name	Common Name	Size	Container	Quantity
Trees				
Malus 'Pink Spires'	Pink Spires Crabapple	2" Cal.	B&B	2

City of Madison
 Department of Public Works
PARKS DIVISION
 City-County Building, Suite 104
 210 Martin Luther King, Jr. Blvd.
 PO Box 2987
 Madison, WI 53701-2987

play
**MADISON
 PARKS**

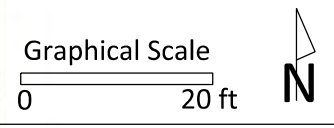

PROJECT:
 2015 SPRING PARKS
 DIVISION & WATER
 UTILITY
 LANDSCAPING
 CONTRACT

*KENNETH NEWVILLE
 PARK
 1867 BELD ST
 MADISON, WI 53713*

Although every effort has been made in preparing these plans and checking them for accuracy, the contractor and subcontractors must check all details and dimensions of their trade and be responsible for the same.

ITEM	DATE
Drawn by:	03-13-2015
Approved by:	xx-xx-xxxx

PUBLIC WORKS PROJECT #:
7503

SHEET TITLE:
LANDSCAPE PLAN

SHEET NUMBER:
L-4


City of Madison
Department of Public Works
PARKS DIVISION

City-County Building, Suite 104
210 Martin Luther King, Jr. Blvd.
PO Box 2987
Madison, WI 53701-2987

play
**MADISON
PARKS**

Graphical Scale

0 20 ft

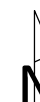

PROJECT: **2015 SPRING
PARKS DIVISION
& WATER
UTILITY
LANDSCAPING**

**WATER UTILITY WELL NO.11
102 DEMPSEY RD
MADISON, WI 53714**


Although every effort has been made in preparing these plans and checking them for accuracy, the contractor and subcontractors must check all details and dimensions of their trade and be responsible for the same.

ITEM	DATE
Drawn by:	03-13-2015
Approved by:	xx-xx-xxxx

PUBLIC WORKS PROJECT #:
7503

SHEET TITLE:
LANDSCAPE PLAN

SHEET NUMBER:
L-5

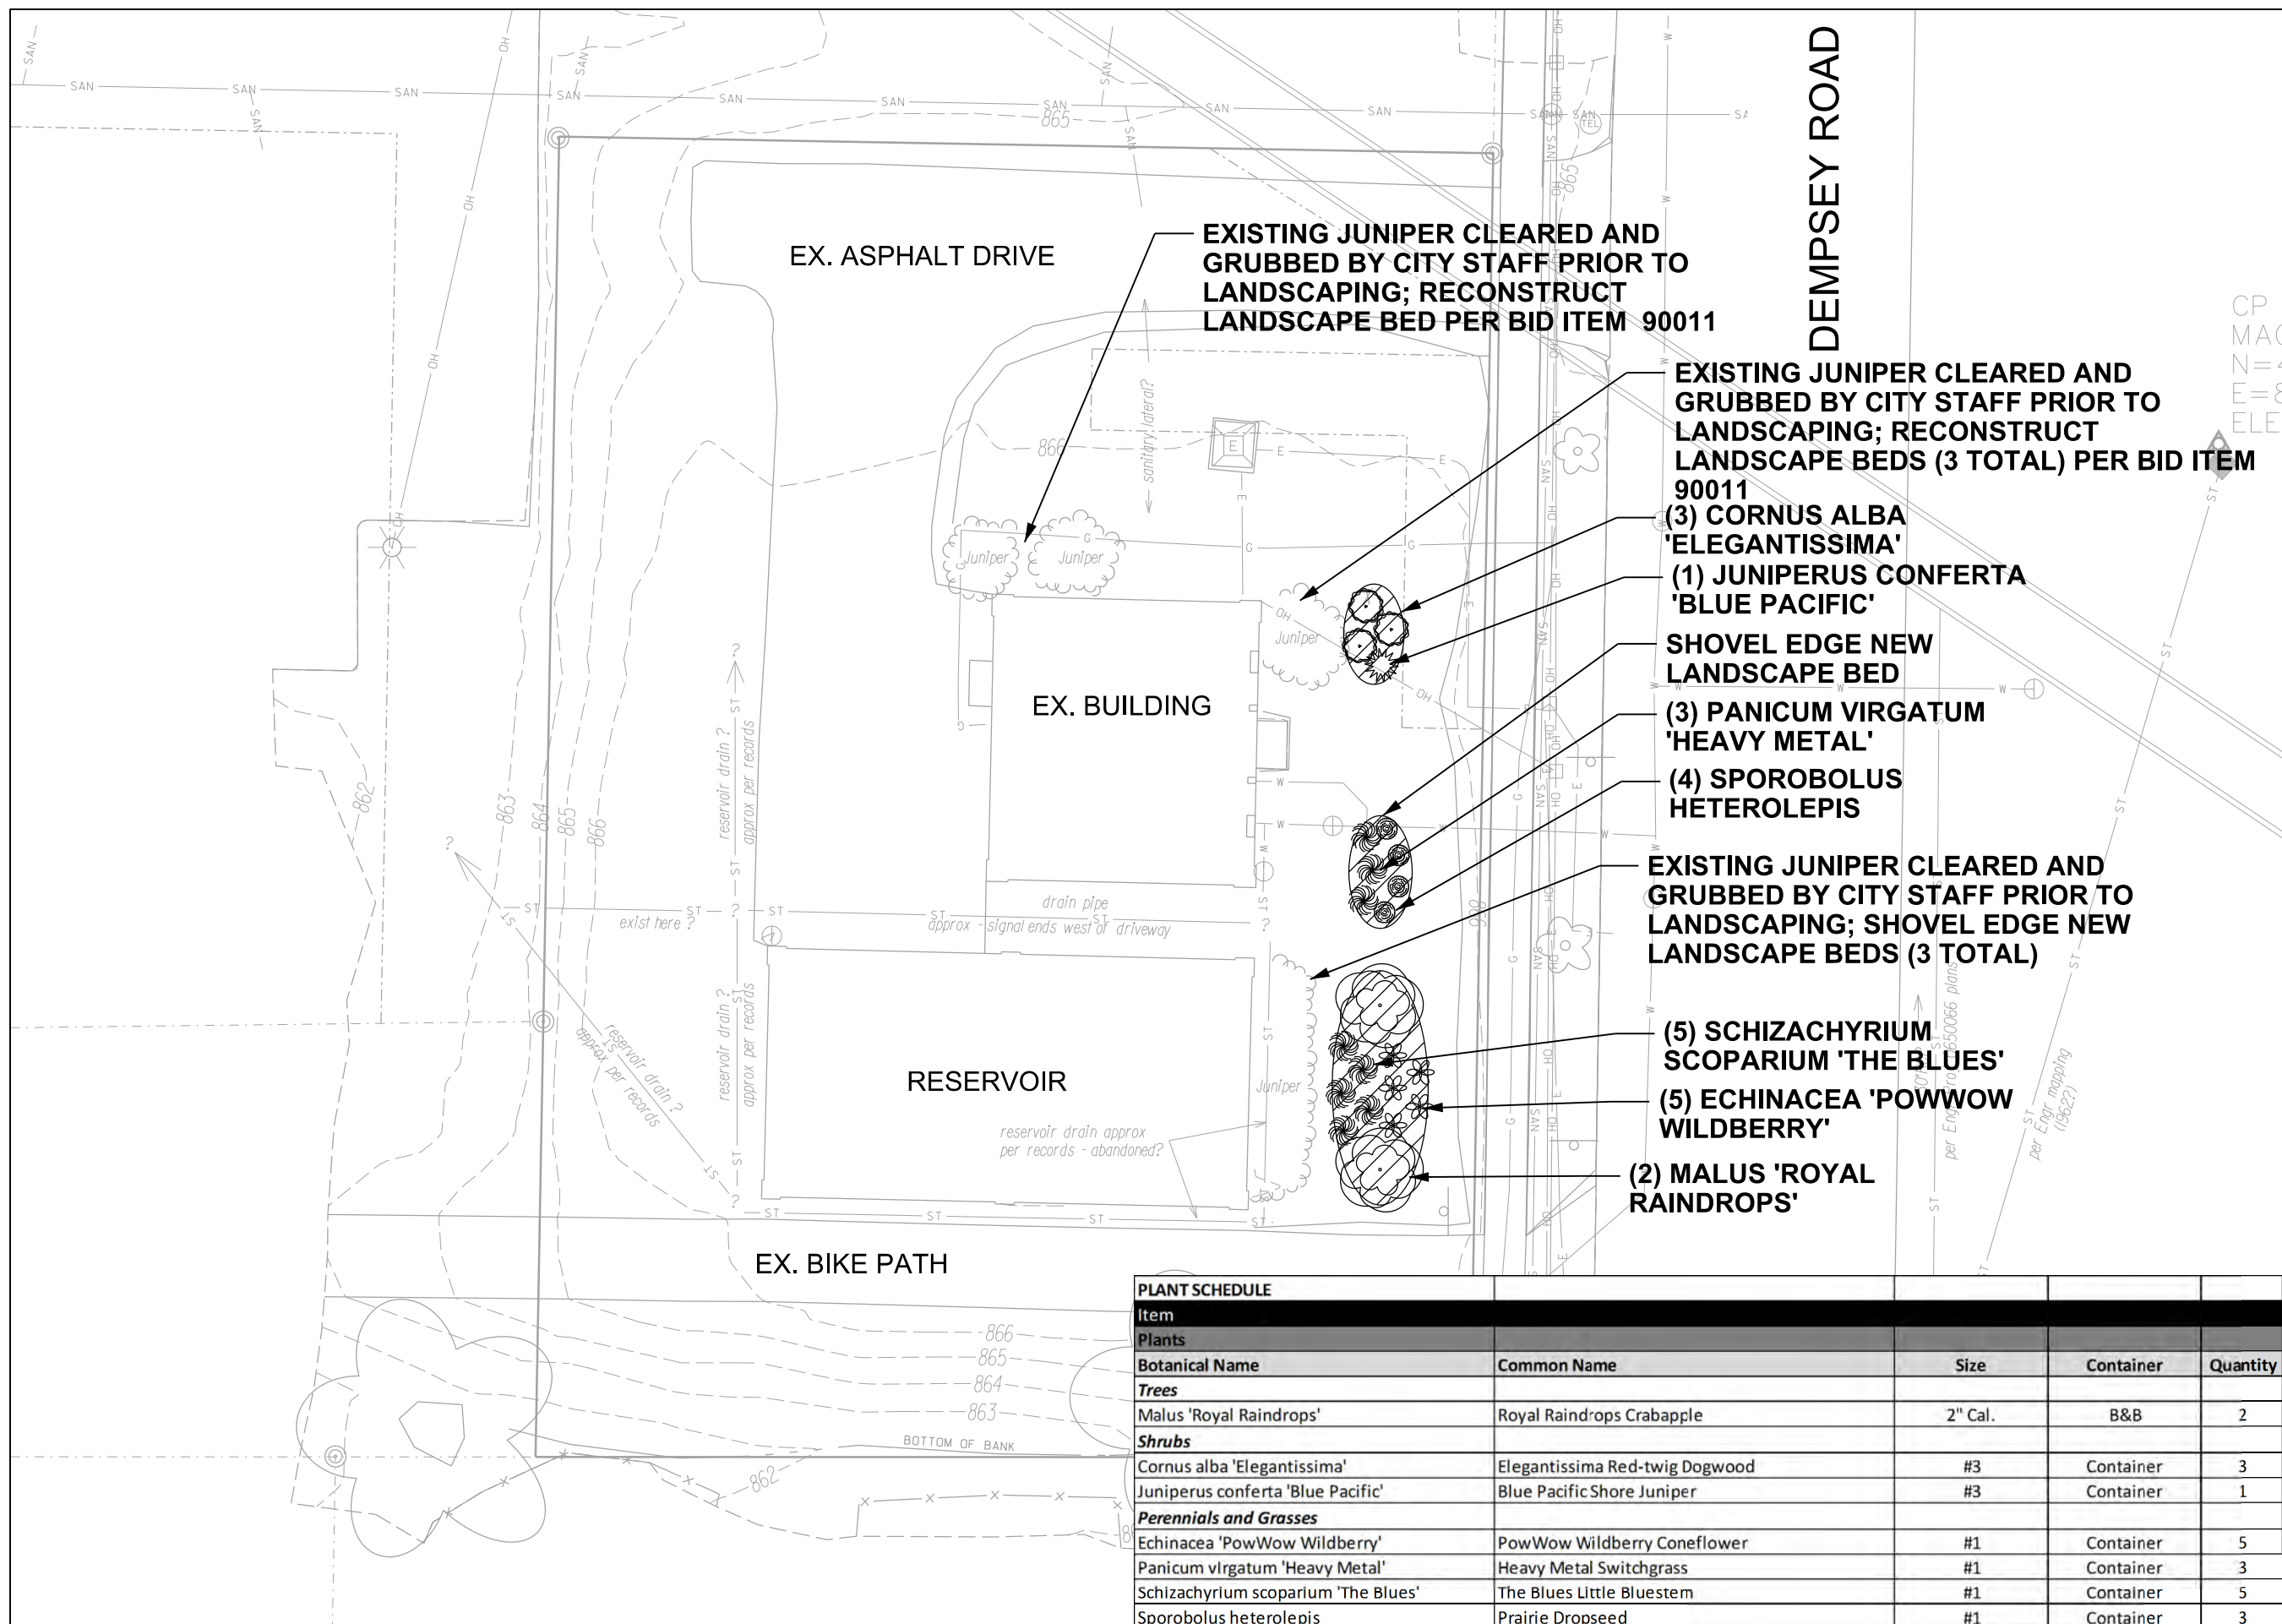


PLANT SCHEDULE				
Item				
Plants				
Botanical Name	Common Name	Size	Container	Quantity
Trees				
Malus 'Royal Raindrops'	Royal Raindrops Crabapple	2" Cal.	B&B	2
Shrubs				
Cornus alba 'Elegantissima'	Elegantissima Red-twig Dogwood	#3	Container	3
Juniperus conferta 'Blue Pacific'	Blue Pacific Shore Juniper	#3	Container	1
Perennials and Grasses				
Echinacea 'PowWow Wildberry'	PowWow Wildberry Coneflower	#1	Container	5
Panicum virgatum 'Heavy Metal'	Heavy Metal Switchgrass	#1	Container	3
Schizachyrium scoparium 'The Blues'	The Blues Little Bluestem	#1	Container	5
Sporobolus heterolepis	Prairie Dropseed	#1	Container	3

City of Madison
Department of Public Works
PARKS DIVISION

City-County Building, Suite 104
210 Martin Luther King, Jr. Blvd.
PO Box 2987
Madison, WI 53701-2987



Graphical Scale

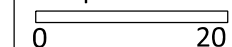

PROJECT:

*2015 SPRING PARKS
DIVISION & WATER
UTILITY LANDSCAPING
CONTRACT*

*WATER UTILITY WELL NO.16
6706 MINERAL POINT RD
MADISON, WI 53705*

Although every effort has been made in preparing these plans and checking them for accuracy, the contractor and subcontractors must check all details and dimensions of their trade and be responsible for the same.

ITEM _____ DATE _____
Drawn by: _____ 03-13-2015

Approved by: _____ xx-xx-xxxx

PUBLIC WORKS PROJECT #:


7503

SHEET TITLE:

LANDSCAPE PLAN


SHEET NUMBER:

L-6

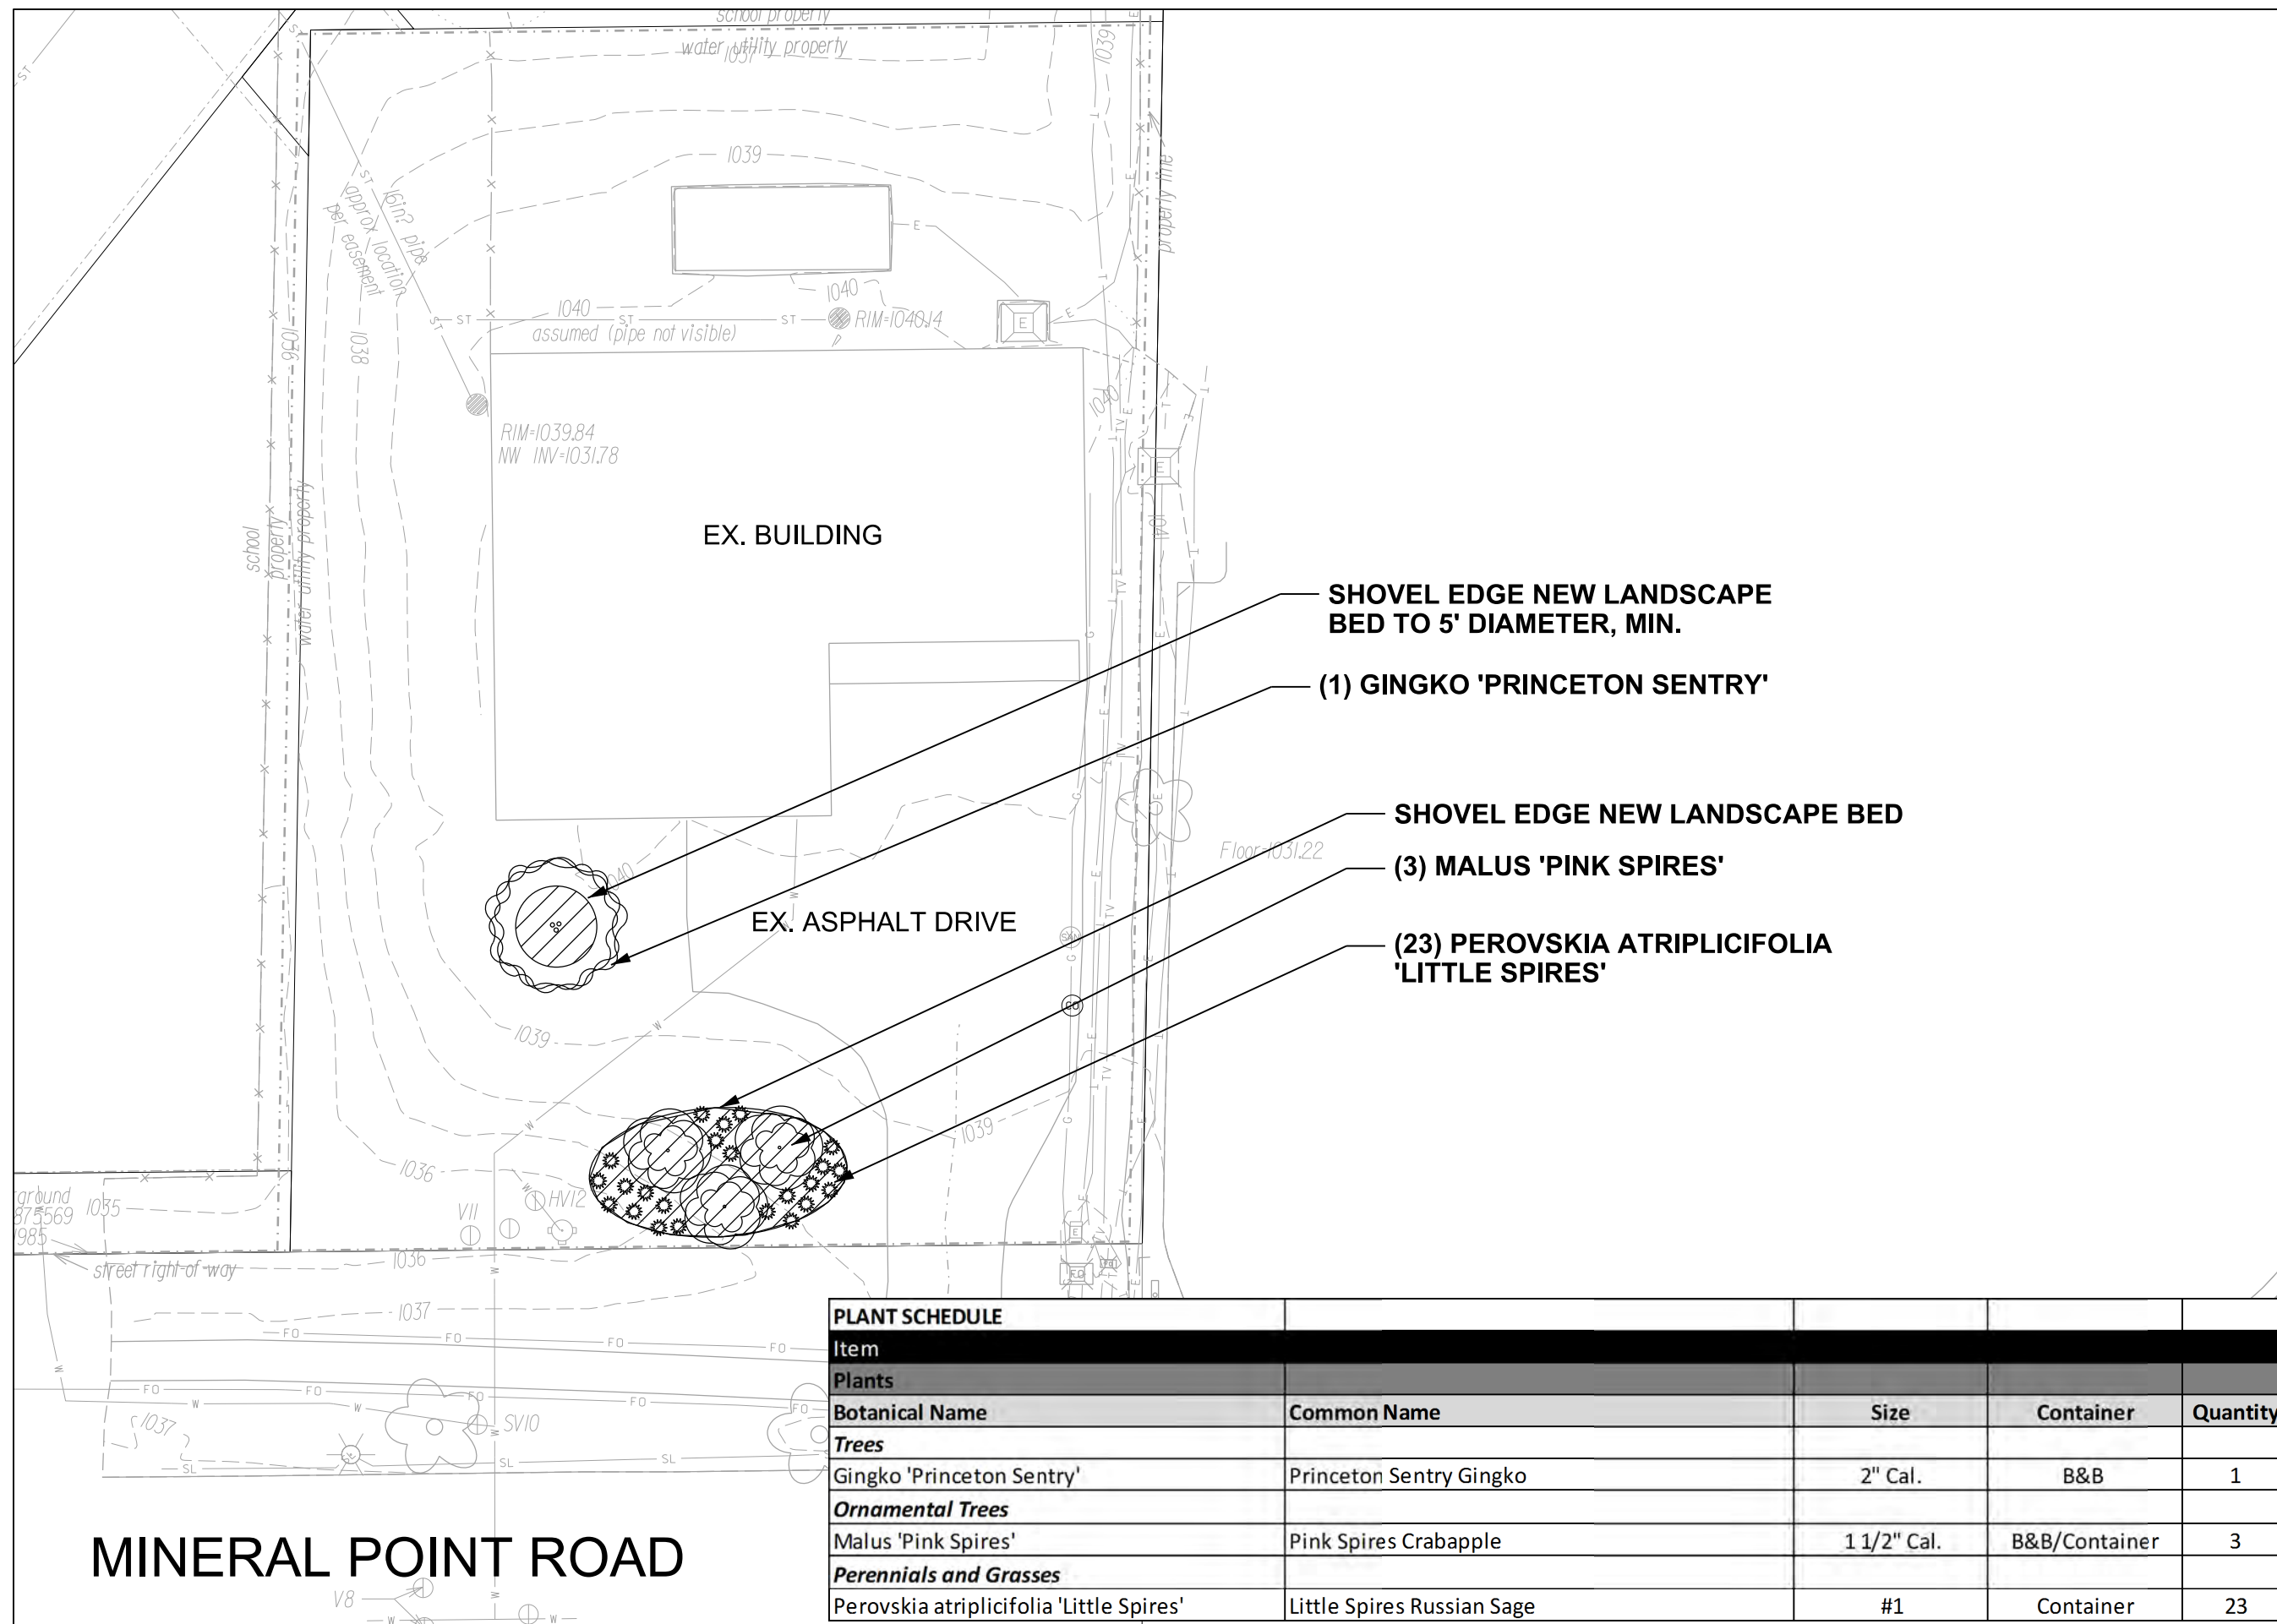

PLANT SCHEDULE				
Item				
Plants	Botanical Name	Common Name	Size	Container
Trees				
Gingko 'Princeton Sentry'		Princeton Sentry Gingko	2" Cal.	B&B
Ornamental Trees				
Malus 'Pink Spires'		Pink Spires Crabapple	1 1/2" Cal.	B&B/Container
Perennials and Grasses				
Perovskia atriplicifolia 'Little Spires'		Little Spires Russian Sage	#1	Container
				Quantity
				1
				3
				23

MINERAL POINT ROAD

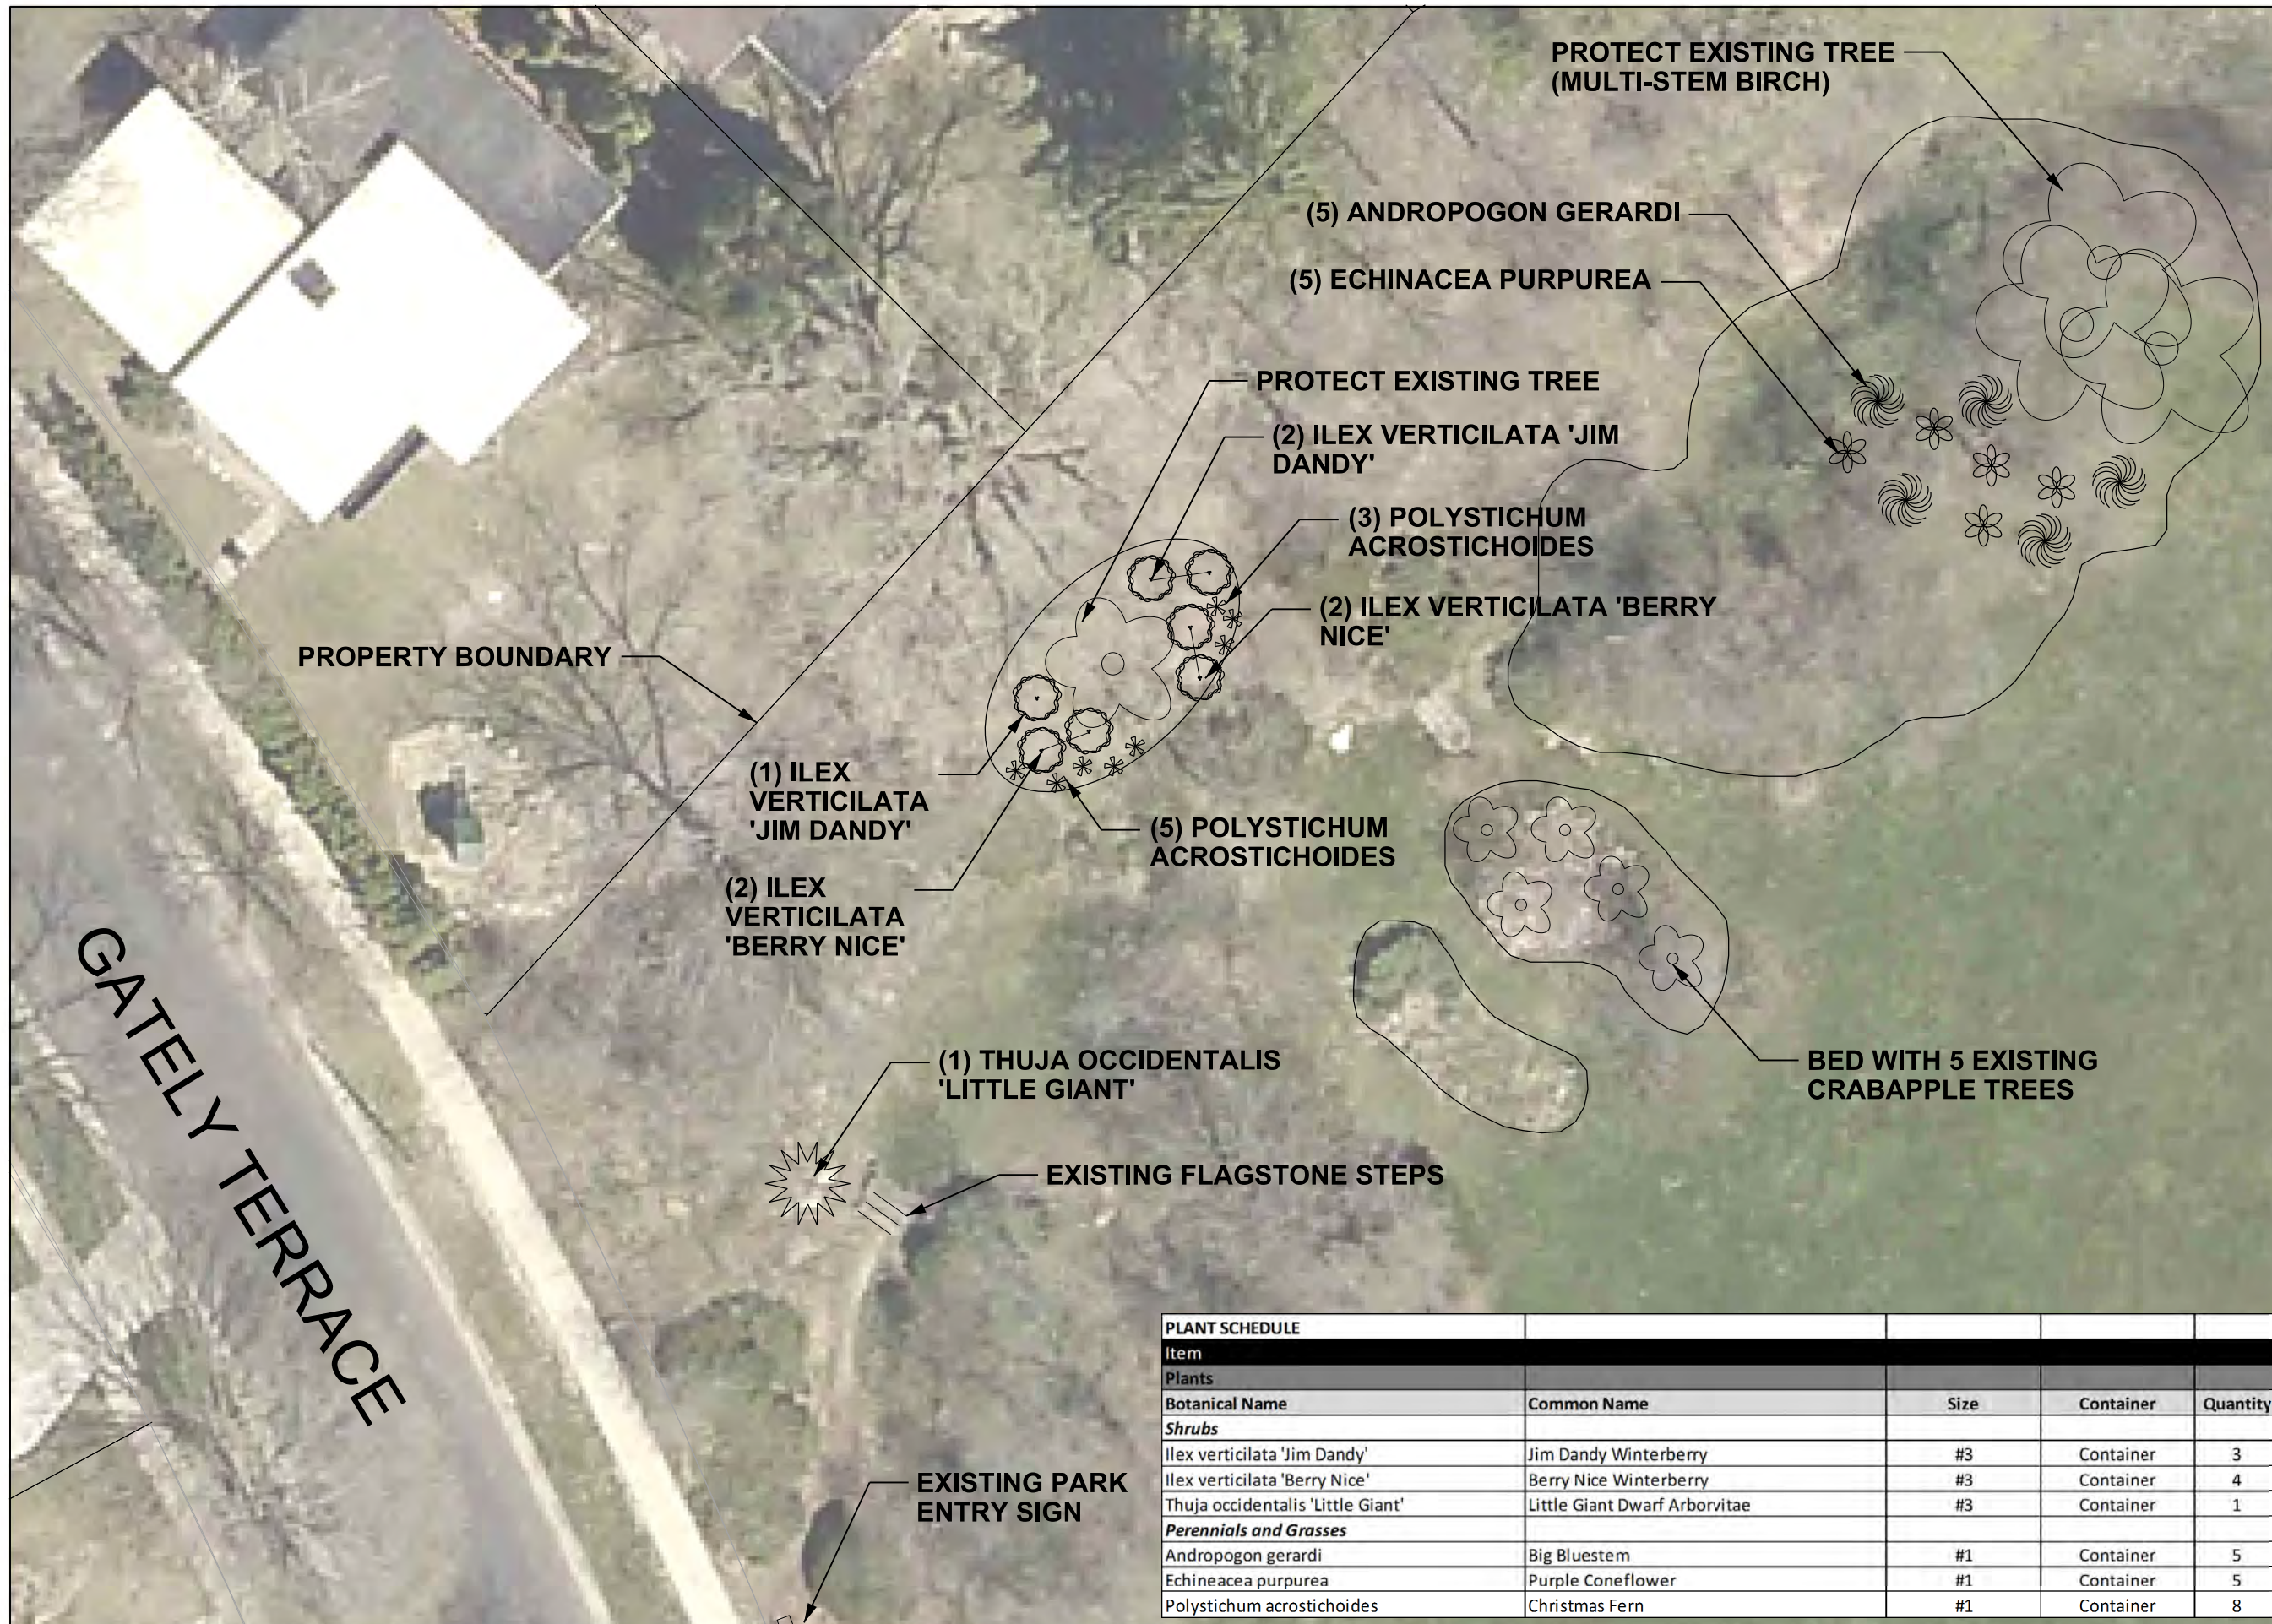


City of Madison
 Department of Public Works
PARKS DIVISION

City-County Building, Suite 104
 210 Martin Luther King, Jr. Blvd.
 PO Box 2987
 Madison, WI 53701-2987

play
**MADISON
 PARKS**

Graphical Scale

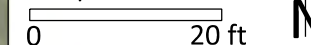

PROJECT: **2015 SPRING
 PARKS DIVISION
 & WATER
 UTILITY
 LANDSCAPING
 CONTRACT**

**WESTMORLAND PARK
 4114 TOKAY BLVD
 MADISON, WI 53711**

Although every effort has been made in preparing these plans and checking them for accuracy, the contractor and subcontractors must check all details and dimensions of their trade and be responsible for the same.

ITEM _____ DATE _____
 Drawn by: _____ 03-13-2015
 Approved by: _____ xx-xx-xxxx

PUBLIC WORKS PROJECT #:
7503

SHEET TITLE:
LANDSCAPE PLAN

SHEET NUMBER:
L-7

PLANT SCHEDULE				
Item				
Plants				
Botanical Name	Common Name	Size	Container	Quantity
Shrubs				
Ilex verticilata 'Jim Dandy'	Jim Dandy Winterberry	#3	Container	3
Ilex verticilata 'Berry Nice'	Berry Nice Winterberry	#3	Container	4
Thuja occidentalis 'Little Giant'	Little Giant Dwarf Arborvitae	#3	Container	1
Perennials and Grasses				
Andropogon gerardi	Big Bluestem	#1	Container	5
Echineacea purpurea	Purple Coneflower	#1	Container	5
Polystichum acrostichoides	Christmas Fern	#1	Container	8

PLANT SCHEDULE				
Item				
Plants				
Botanical Name	Common Name	Size	Container	Quantity
Perennials and Grasses				
Echinacea purpurea	Purple Coneflower	#1	Cont.	75
Parthenocissus vitacea	False Virginia Creeper	#1	Cont.	50
Rudbeckia subtomentosa	Sweet Coneflower	#1	Cont.	50
Solidago rigida	Stiff Goldenrod	#1	Cont.	50



NATIVE PLANT AREA
 SEED ENTIRE AREA WITH DETENTION
 BASIN SEED MIX PER BID ITEM 20701 &
 INSTALL:
 (75) ECHINACEA PURPUREA
 (50) PARTHENOCISSUS VITACEA
 (50) RUDBECKIA SUBTOMETOSA
 (50) SOLIDAGO RIGIDA

City of Madison
 Department of Public Works
PARKS DIVISION
 City-County Building, Suite 104
 210 Martin Luther King, Jr. Blvd.
 PO Box 2987
 Madison, WI 53701-2987

play
**MADISON
 PARKS**

Graphical Scale
 0 40 ft

PROJECT:
*2015 SPRING PARKS
 DIVISION AND WATER
 UTILITY LANDSCAPING
 CONTRACT*

*YAHARA PARKWAY
 1804 EAST MAIN
 MADISON, WI 53703*



Although every effort has been made in preparing these plans and checking them for accuracy, the contractor and subcontractors must check all details and dimensions of their trade and be responsible for the same.

ITEM	DATE
Drawn by: KK	03-13-2015
Approved by:	xx-xx-xxxx

PUBLIC WORKS PROJECT #:
7503

SHEET TITLE:
LANDSCAPE PLAN

SHEET NUMBER:
L-8

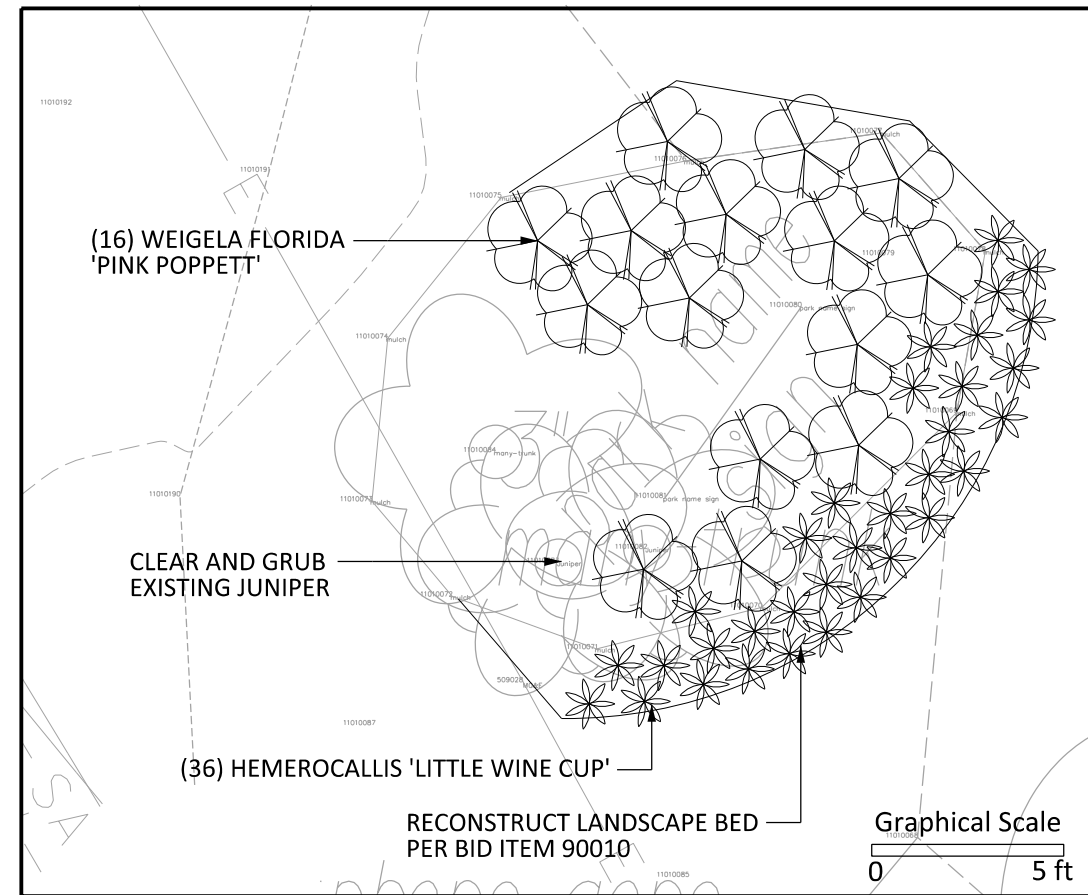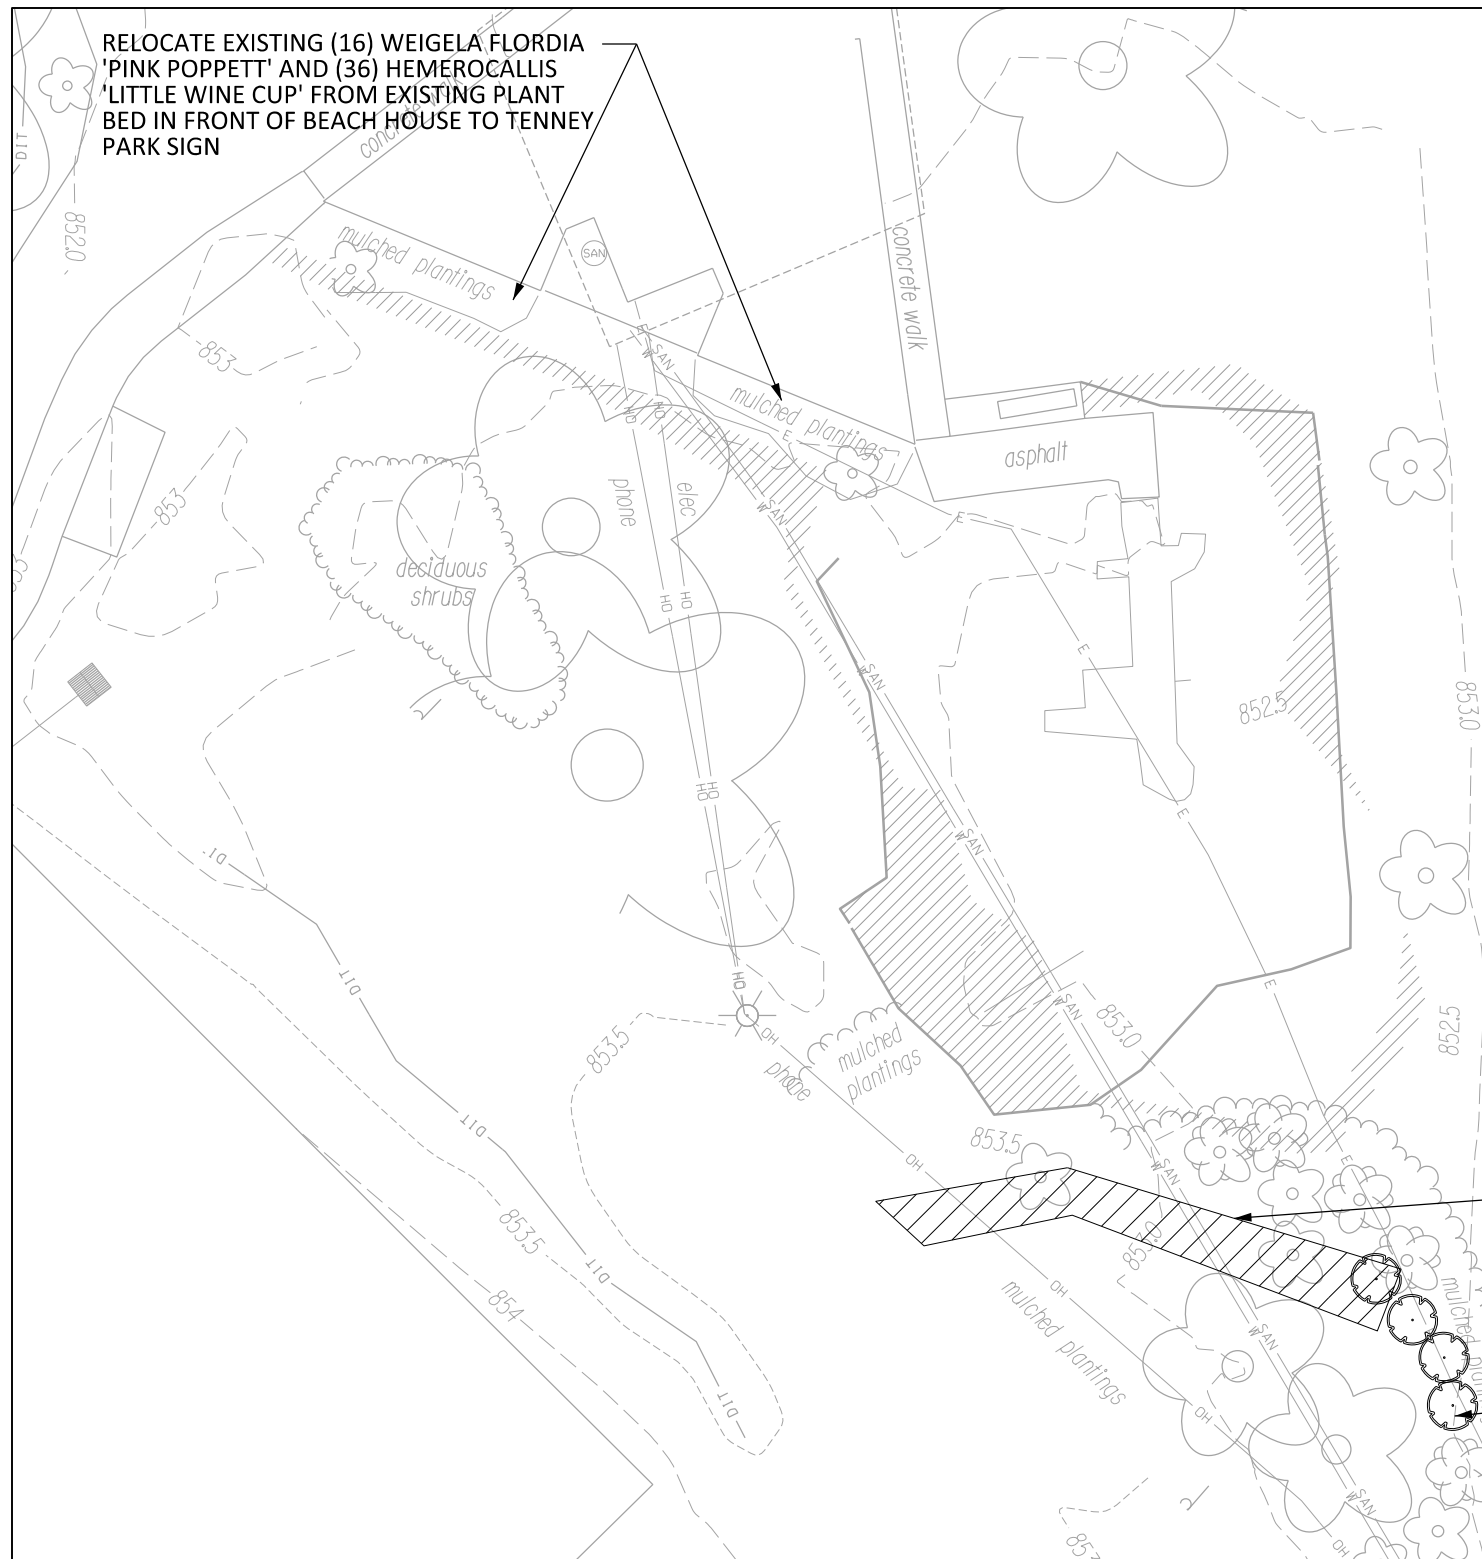

DETAIL 1

MIX OF ASTER, ECHINACEA, AND RUDBECKIA AS SHOWN IN PLANT SCHEDULE
 THIS AREA SHALL BE PLANTED OVER RECENTLY DISTURBED AREA
 INSTALLED OVER ELECTRICAL LINE
 CONTRACTOR TO HAND DIG IN THIS AREA ONLY TO AVOID ELECTRICAL LINE

ARONIA 'AUTUMN MAGIC' TO BE FIELD LOCATED

TENNEY PARK SIGN, SEE DETAIL 1

PLANT SCHEDULE				
Item				
Plants				
Botanical Name	Common Name	Size	Container	Quantity
Shrubs				
Aronia 'Autumn Magic'	Autumn Magic Aronia	#2	Container	4
Perennials & Grasses				
Aster azureus	Sky Blue Aster	#1	Container	15
Echinacea purpurea	Purple Coneflower	#1	Container	15
Rudbeckia hirta	Black eyed Susan	#1	Container	15



City of Madison
 Department of Public Works
PARKS DIVISION

City-County Building, Suite 104
 210 Martin Luther King, Jr. Blvd.
 PO Box 2987
 Madison, WI 53701-2987

play
**MADISON
 PARKS**



PROJECT: **2015 SPRING
 PARKS DIVISION
 AND WATER
 UTILITY
 LANDSCAPING**

**TENNEY PARK
 1414 E JOHNSON
 MADISON, WI 53703**

Although every effort has been made in preparing these plans and checking them for accuracy, the contractor and subcontractors must check all details and dimensions of their trade and be responsible for the same.

ITEM _____ DATE _____
 Drawn by: _____ 02-20-2015
 Approved by: _____ xx-xx-xxxx

PUBLIC WORKS PROJECT #:

7503

SHEET TITLE:

LANDSCAPE PLAN

SHEET NUMBER:

L-9