


CONTRACT 7515

TENNEY LAGOON SHORELINE NATIVE VEGETATION INSTALLATION AND MAINTENANCE

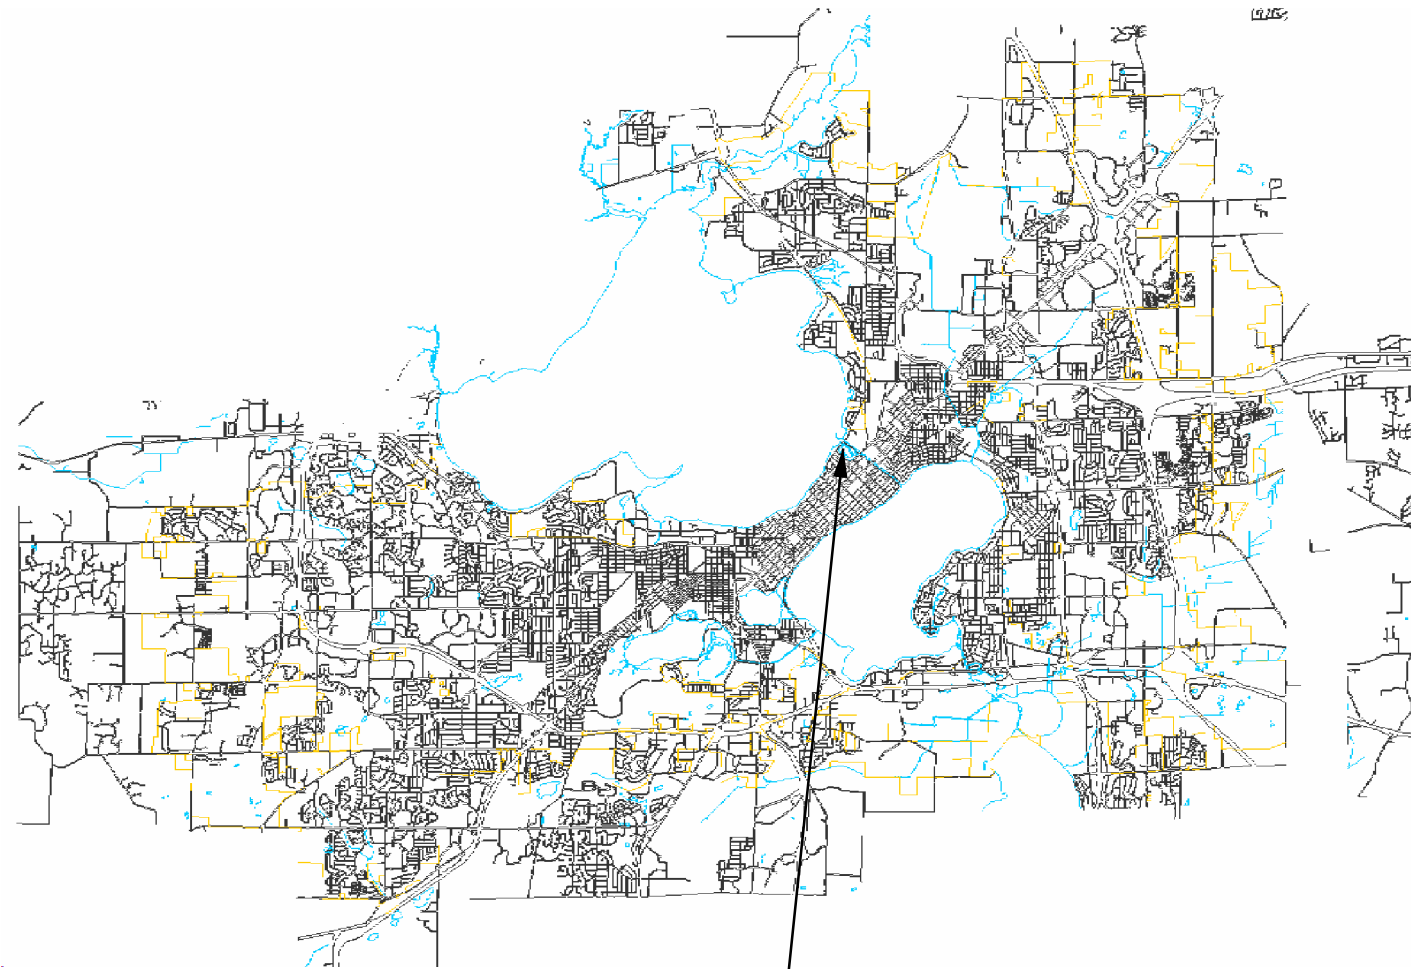

TENNEY PARK
1414 E. JOHNSON ST
MADISON, WI 53703

City of Madison
Department of Public Works
PARKS DIVISION

City-County Building, Suite 104
210 Martin Luther King, Jr. Blvd.
PO Box 2987
Madison, WI 53701-2987

play
**MADISON
PARKS**



PROJECT:
*TENNEY LAGOON
SHORELINE NATIVE
VEGETATION INSTALLATION
AND MAINTENANCE*

*TENNEY PARK
1414 E. JOHNSON ST
MADISON, WI 53703*


Although every effort has been made in preparing these plans and checking them for accuracy, the contractor and subcontractors must check all details and dimensions of their trade and be responsible for the same.

ITEM	DATE
Drawn by:	xx-xx-xxxx
Approved by:	xx-xx-xxxx

PUBLIC WORKS PROJECT #:
7515

SHEET TITLE:

SHEET NUMBER:

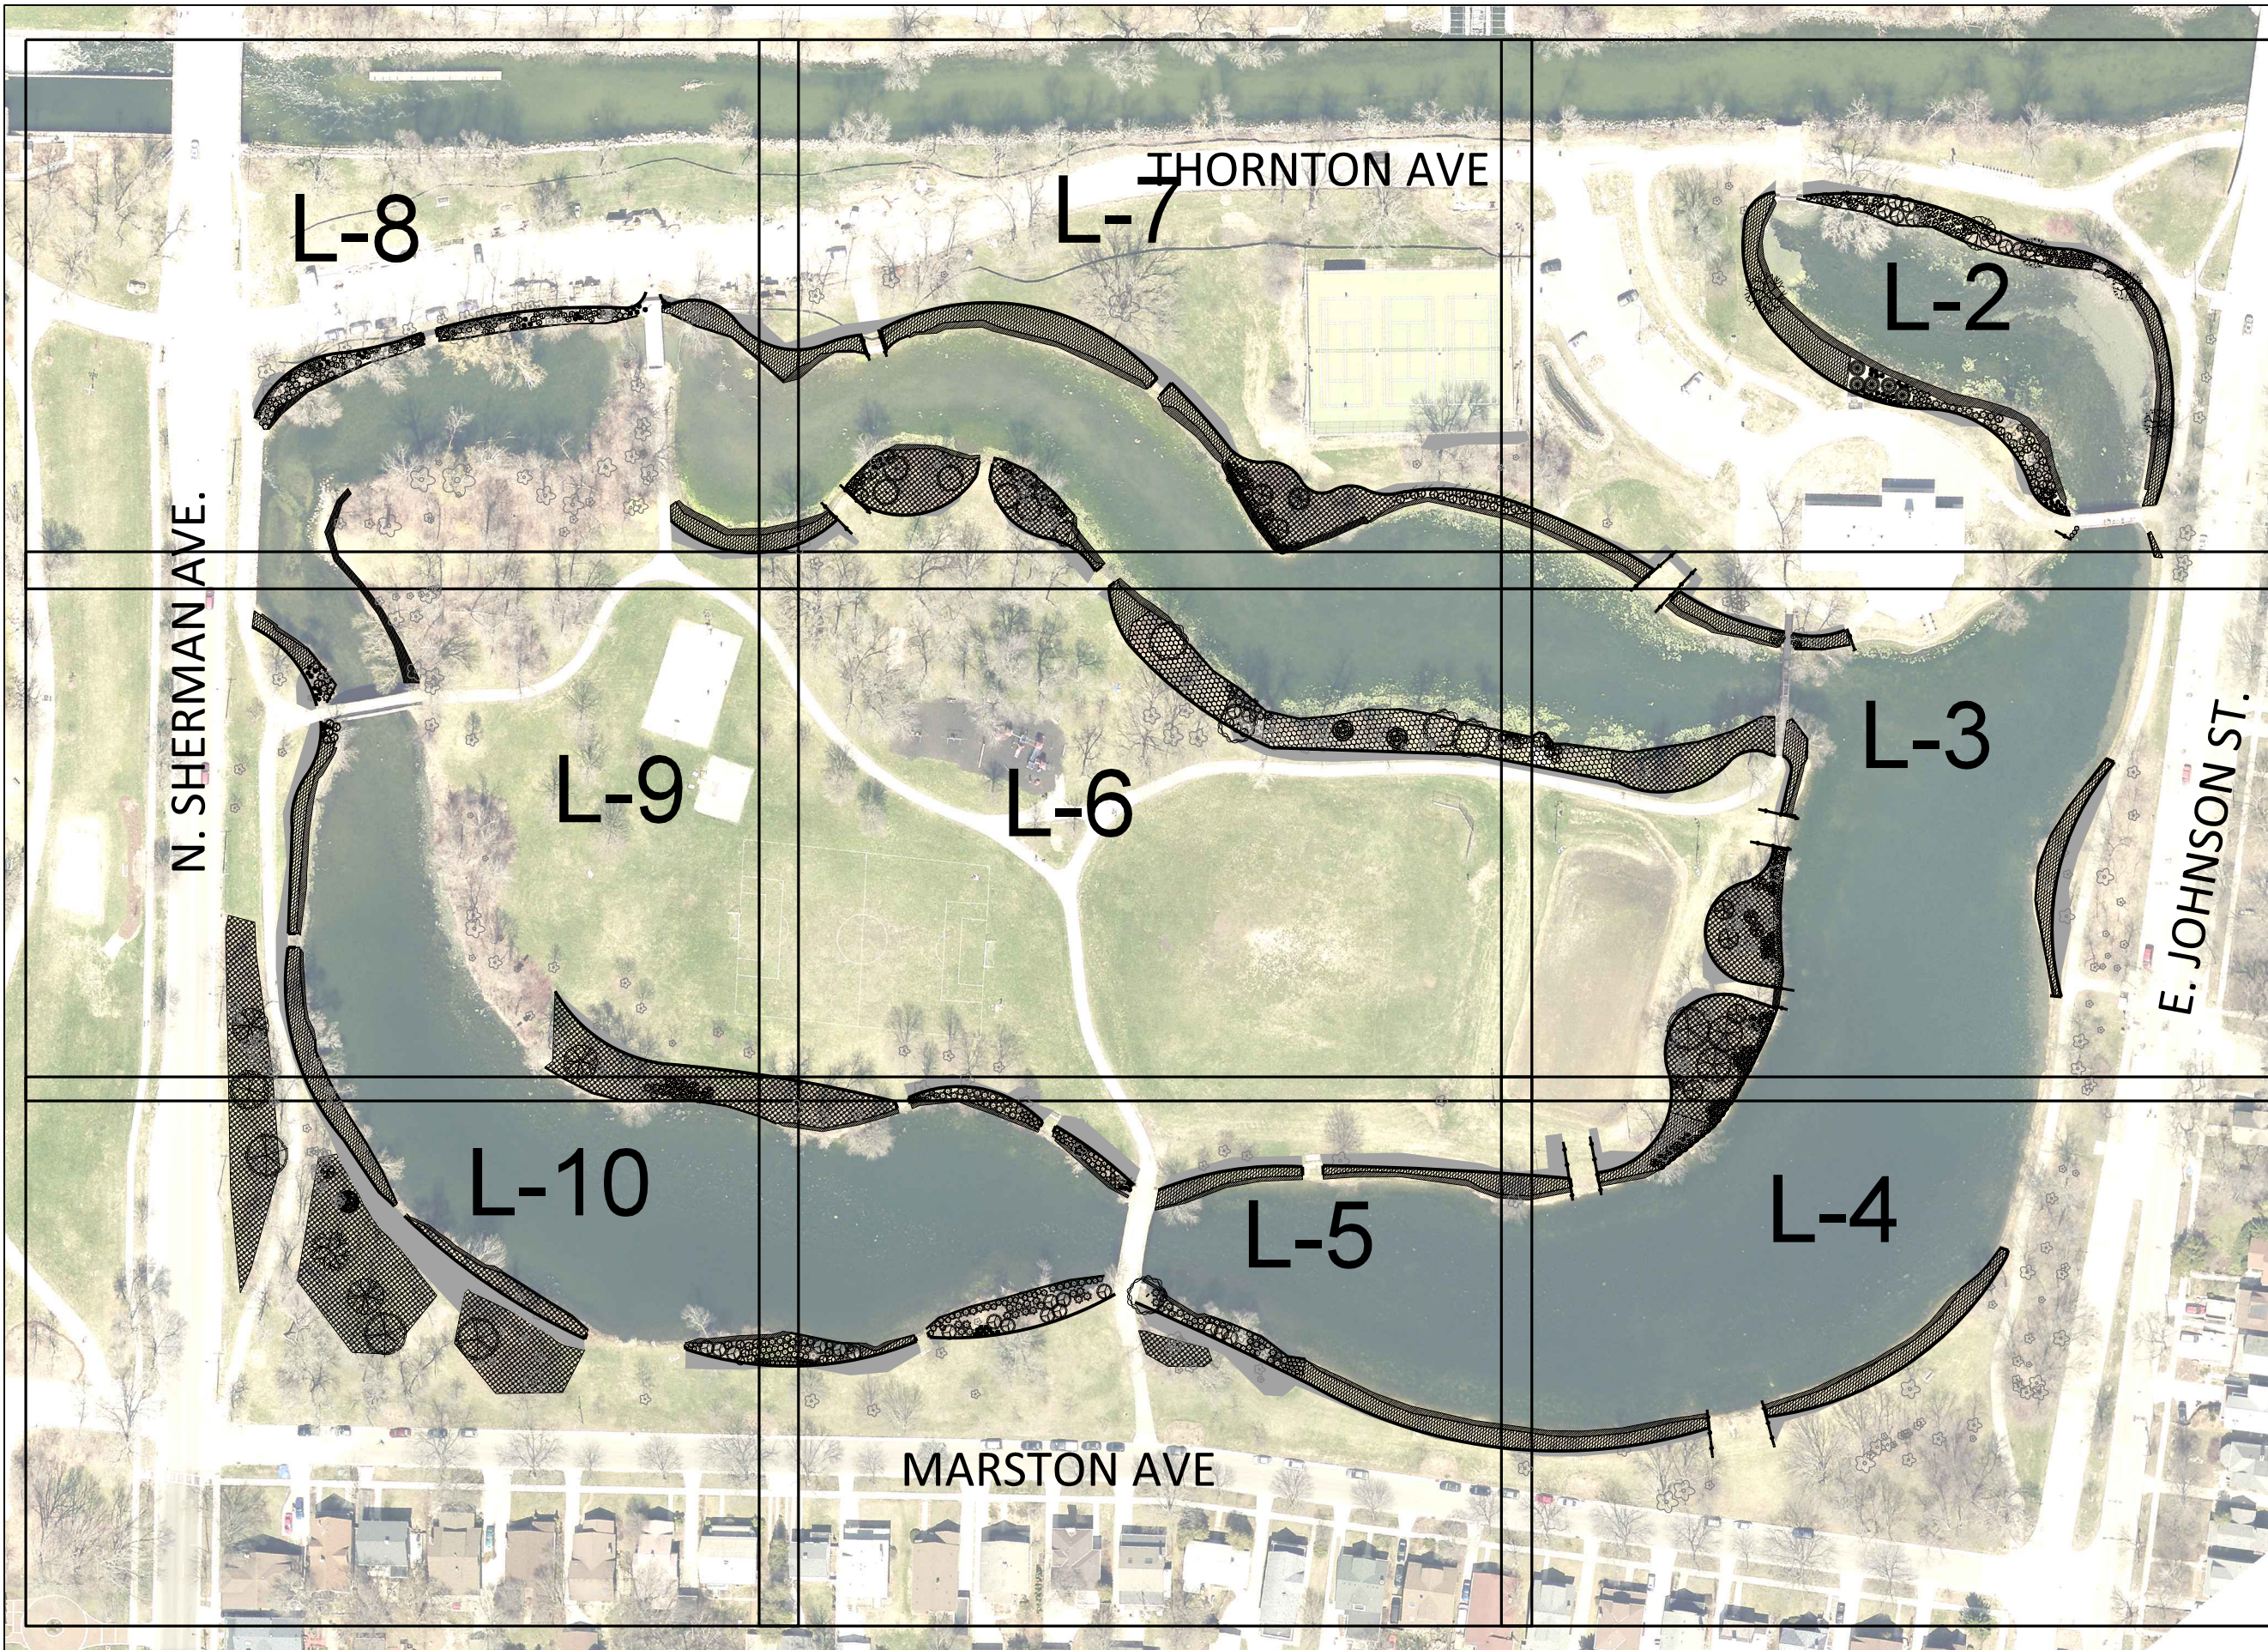


City of Madison
 Department of Public Works
PARKS DIVISION

City-County Building, Suite 104
 210 Martin Luther King, Jr. Blvd.
 PO Box 2987
 Madison, WI 53701-2987

play
**MADISON
 PARKS**

Graphical Scale

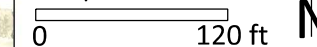

PROJECT:
*TENNEY LAGOON
 SHORELINE NATIVE
 VEGETATION
 INSTALLATION AND
 MAINTENANCE
 TENNEY PARK
 1414 E. JOHNSON ST
 MADISON, WI 53703*

Although every effort has been made in preparing these plans and checking them for accuracy, the contractor and subcontractors must check all details and dimensions of their trade and be responsible for the same.







 
 



 

ITEM	DATE
Drawn by:	xx-xx-xxxx
Approved by:	xx-xx-xxxx

PUBLIC WORKS PROJECT #:
7515


SHEET TITLE:
SHEET INDEX

SHEET NUMBER:
L-1

 LEGEND

-  EL. 847 OHWM
-  CONSTRUCTION FENCE
-  LANDSCAPE BED
-  TERRACE SEEDING
-  PRAIRIE SEEDING
-  SAVANNA SEEDING
-  WETLAND EMERGENT PLANTS
-  COIR LOG PLANTS
-  PRAIRIE PLANTS
-  SAVANNA PLANTS
-  PRAIRIE PLANTS & SEED
-  SAVANNA PLANTS & SEED
-  EXISTING TREES

NOTE: TREES SHOWN IN GRAY ARE EITHER EXISTING OR PROPOSED AS PART OF SEPARATE CONTRACT. SEE LEGEND FOR EXISTING TREE SYMBOL.

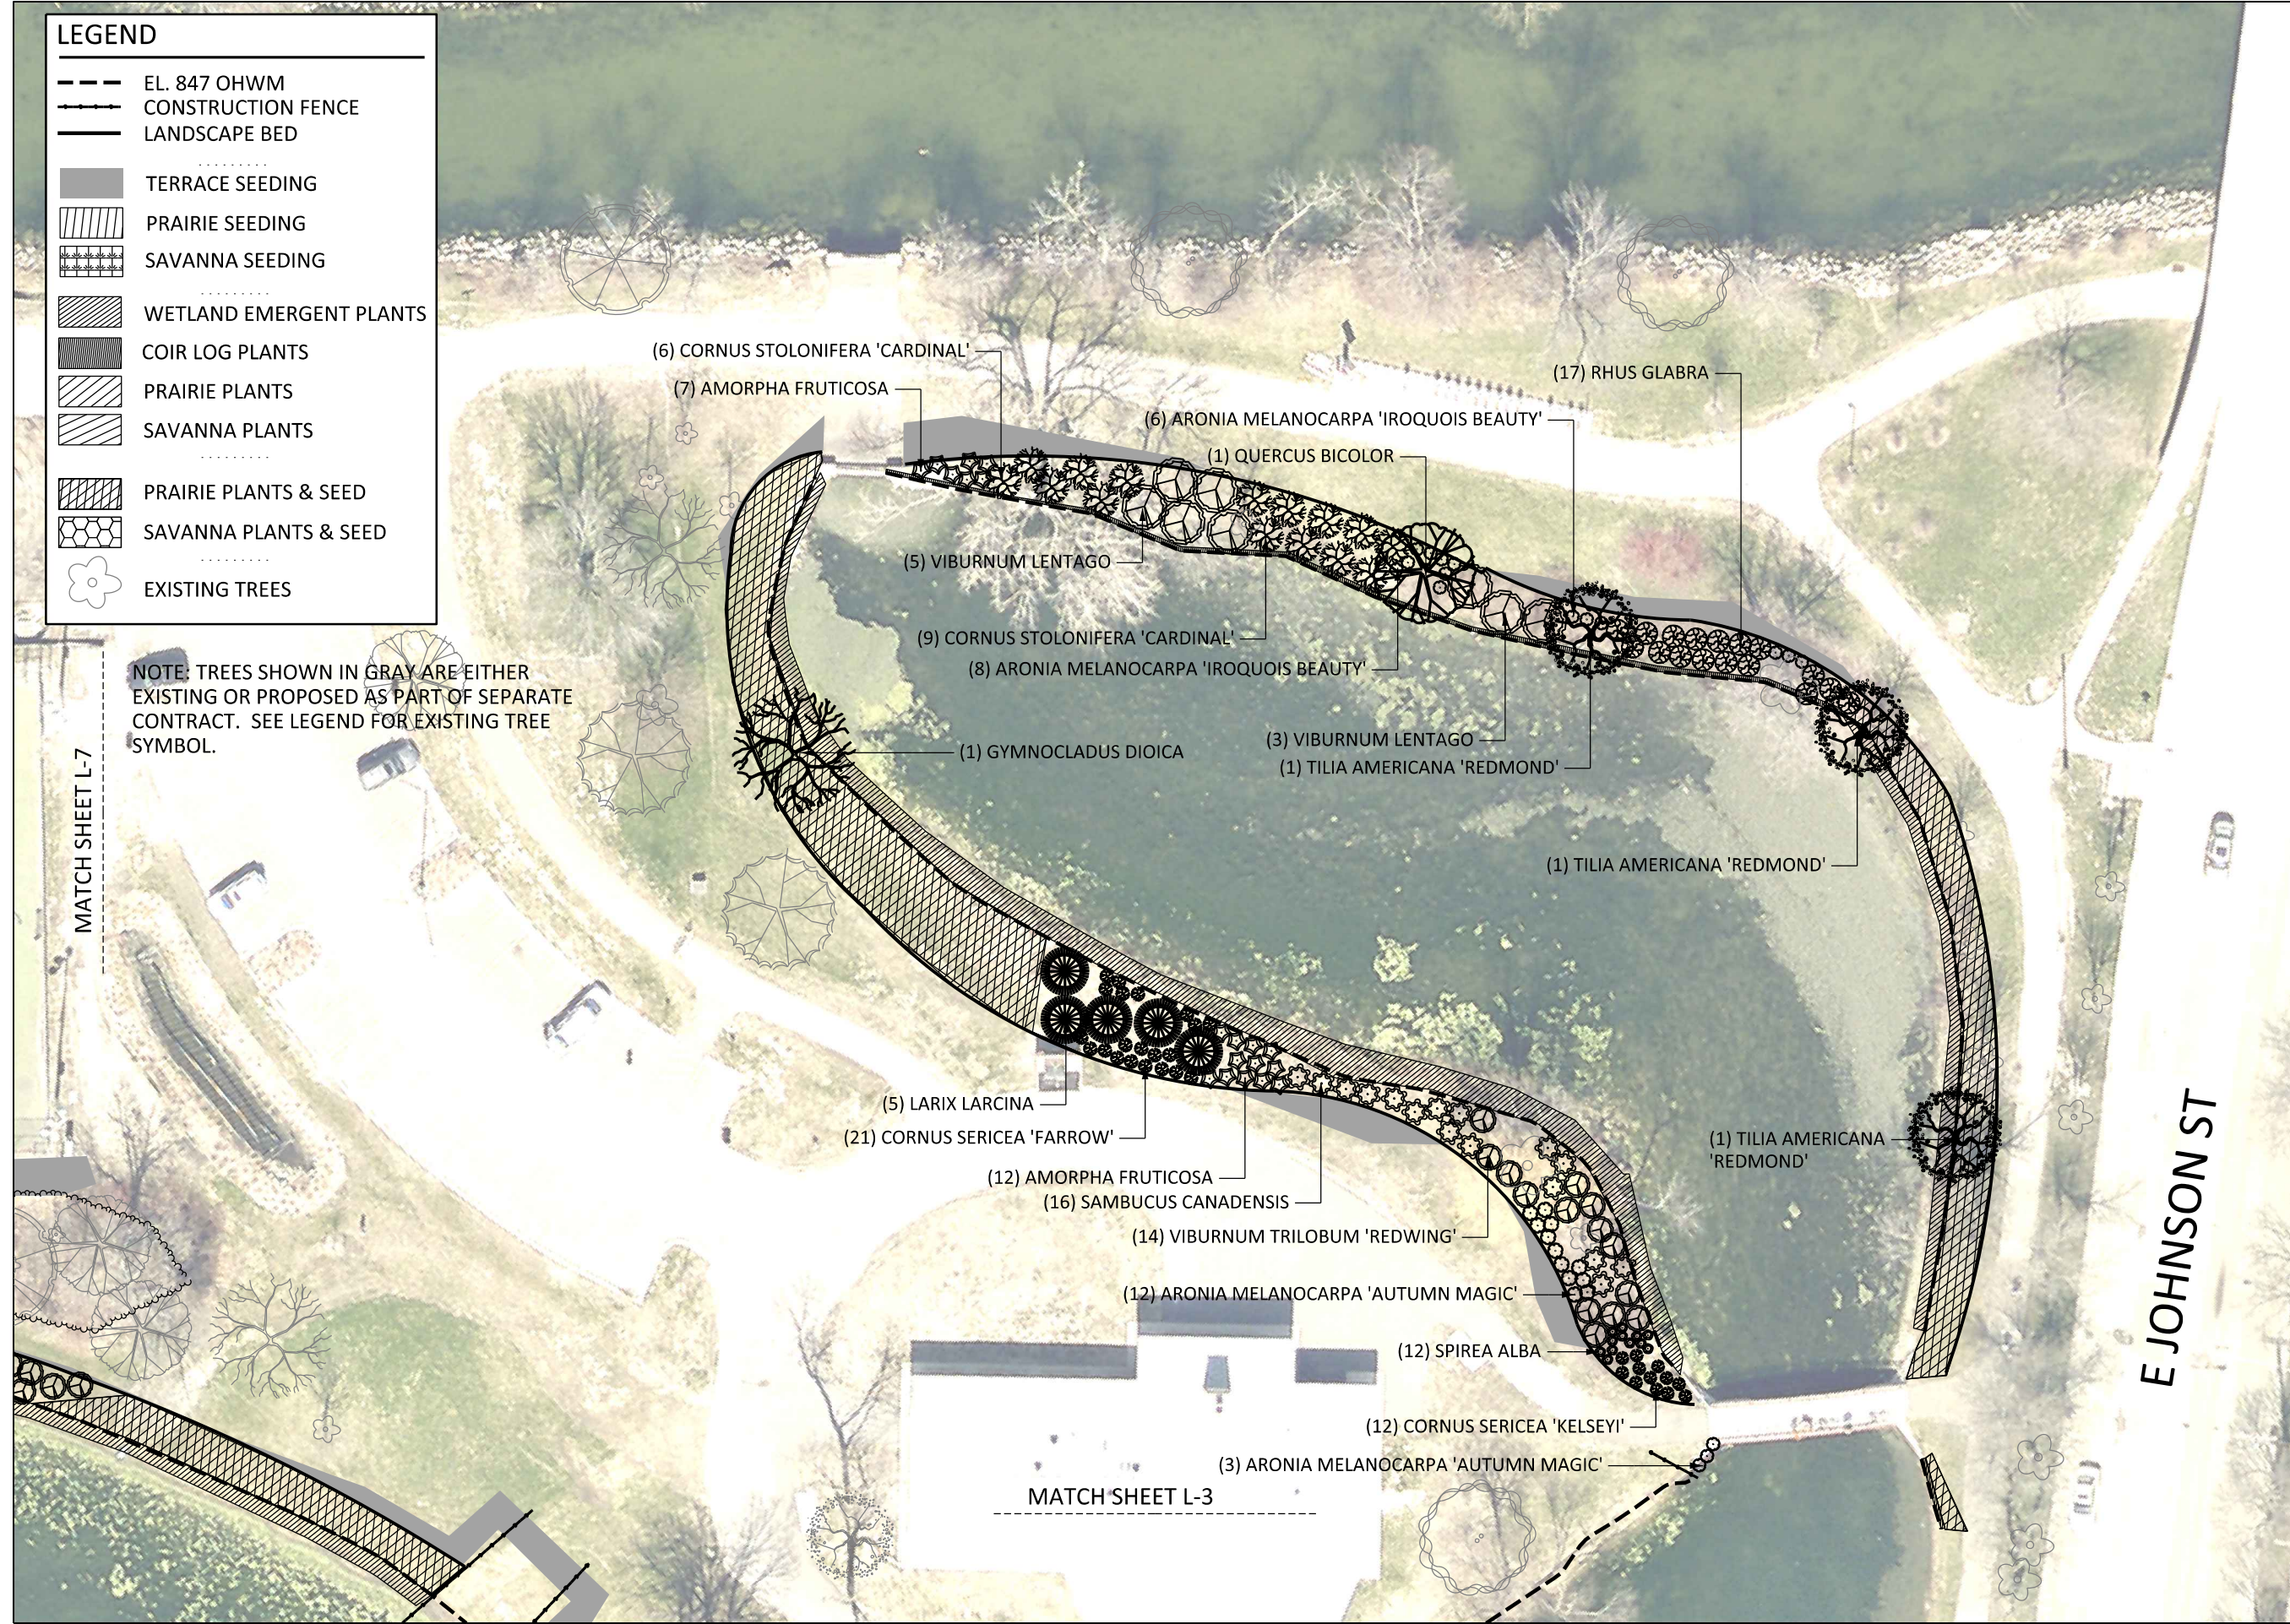

City of Madison
Department of Public Works
PARKS DIVISION

City-County Building, Suite 104
210 Martin Luther King, Jr. Blvd.
PO Box 2987
Madison, WI 53701-2987

play
**MADISON
PARKS**

Graphical Scale

0 40 ft



PROJECT:
*TENNEY LAGOON
SHORELINE NATIVE
VEGETATION
INSTALLATION AND
MAINTENANCE*

*TENNEY PARK
1414 E. JOHNSON ST
MADISON, WI 53703*


Although every effort has been made in preparing these plans and checking them for accuracy, the contractor and subcontractors must check all details and dimensions of their trade and be responsible for the same.

ITEM	DATE
Drawn by:	xx-xx-xxxx
Approved by:	xx-xx-xxxx

PUBLIC WORKS PROJECT #:
7515

SHEET TITLE:
LANDSCAPE PLAN

SHEET NUMBER:
L-2

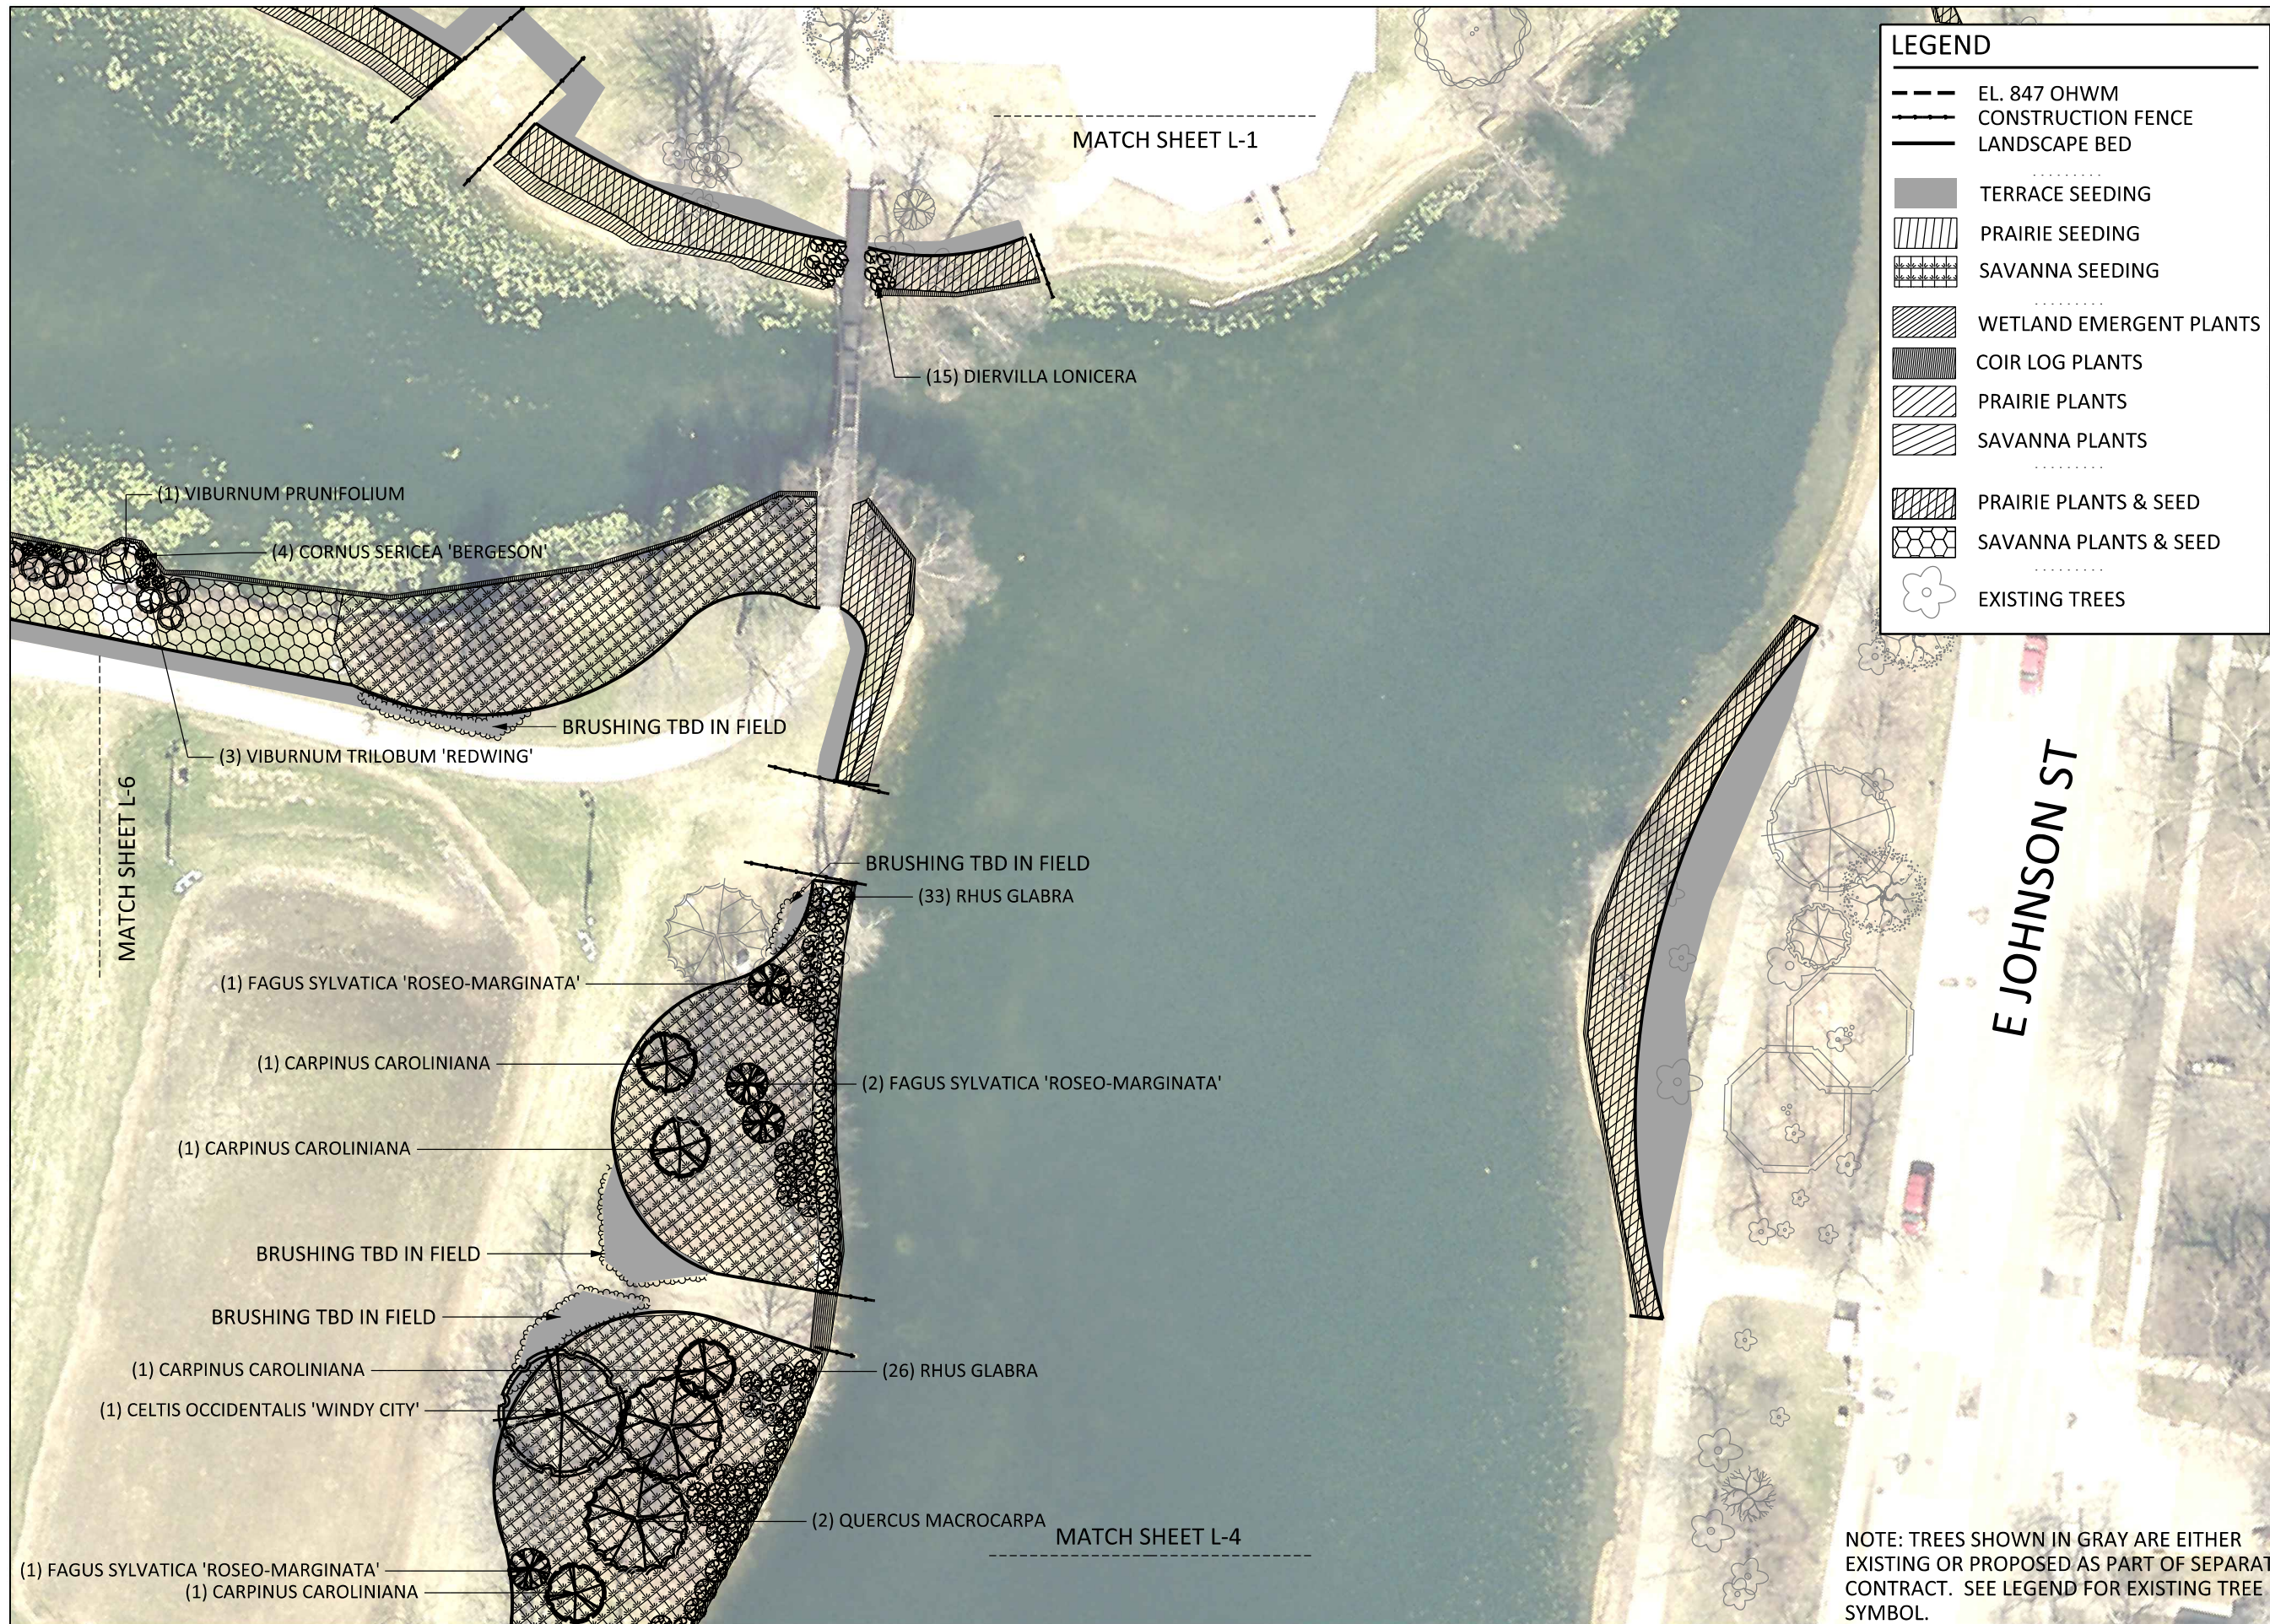


LEGEND

- EL. 847 OHWM
- CONSTRUCTION FENCE
- LANDSCAPE BED
- TERRACE SEEDING
- ▨ PRAIRIE SEEDING
- ▩ SAVANNA SEEDING
- WETLAND EMERGENT PLANTS
- COIR LOG PLANTS
- ▨ PRAIRIE PLANTS
- ▨ SAVANNA PLANTS
- PRAIRIE PLANTS & SEED
- ▩ SAVANNA PLANTS & SEED
- ☼ EXISTING TREES

City of Madison
Department of Public Works
PARKS DIVISION

City-County Building, Suite 104
210 Martin Luther King, Jr. Blvd.
PO Box 2987
Madison, WI 53701-2987

play
**MADISON
PARKS**

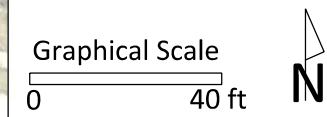

PROJECT: *TENNEY LAGOON
SHORELINE NATIVE
VEGETATION
INSTALLATION AND
MAINTENANCE*

*TENNEY PARK
1414 E. JOHNSON ST
MADISON, WI 53703*

Although every effort has been made in preparing these plans and checking them for accuracy, the contractor and subcontractors must check all details and dimensions of their trade and be responsible for the same.


ITEM	DATE
Drawn by:	xx-xx-xxxx
Approved by:	xx-xx-xxxx

PUBLIC WORKS PROJECT #:
7515

SHEET TITLE:
LANDSCAPE PLAN

SHEET NUMBER:
L-3

NOTE: TREES SHOWN IN GRAY ARE EITHER EXISTING OR PROPOSED AS PART OF SEPARATE CONTRACT. SEE LEGEND FOR EXISTING TREE SYMBOL.

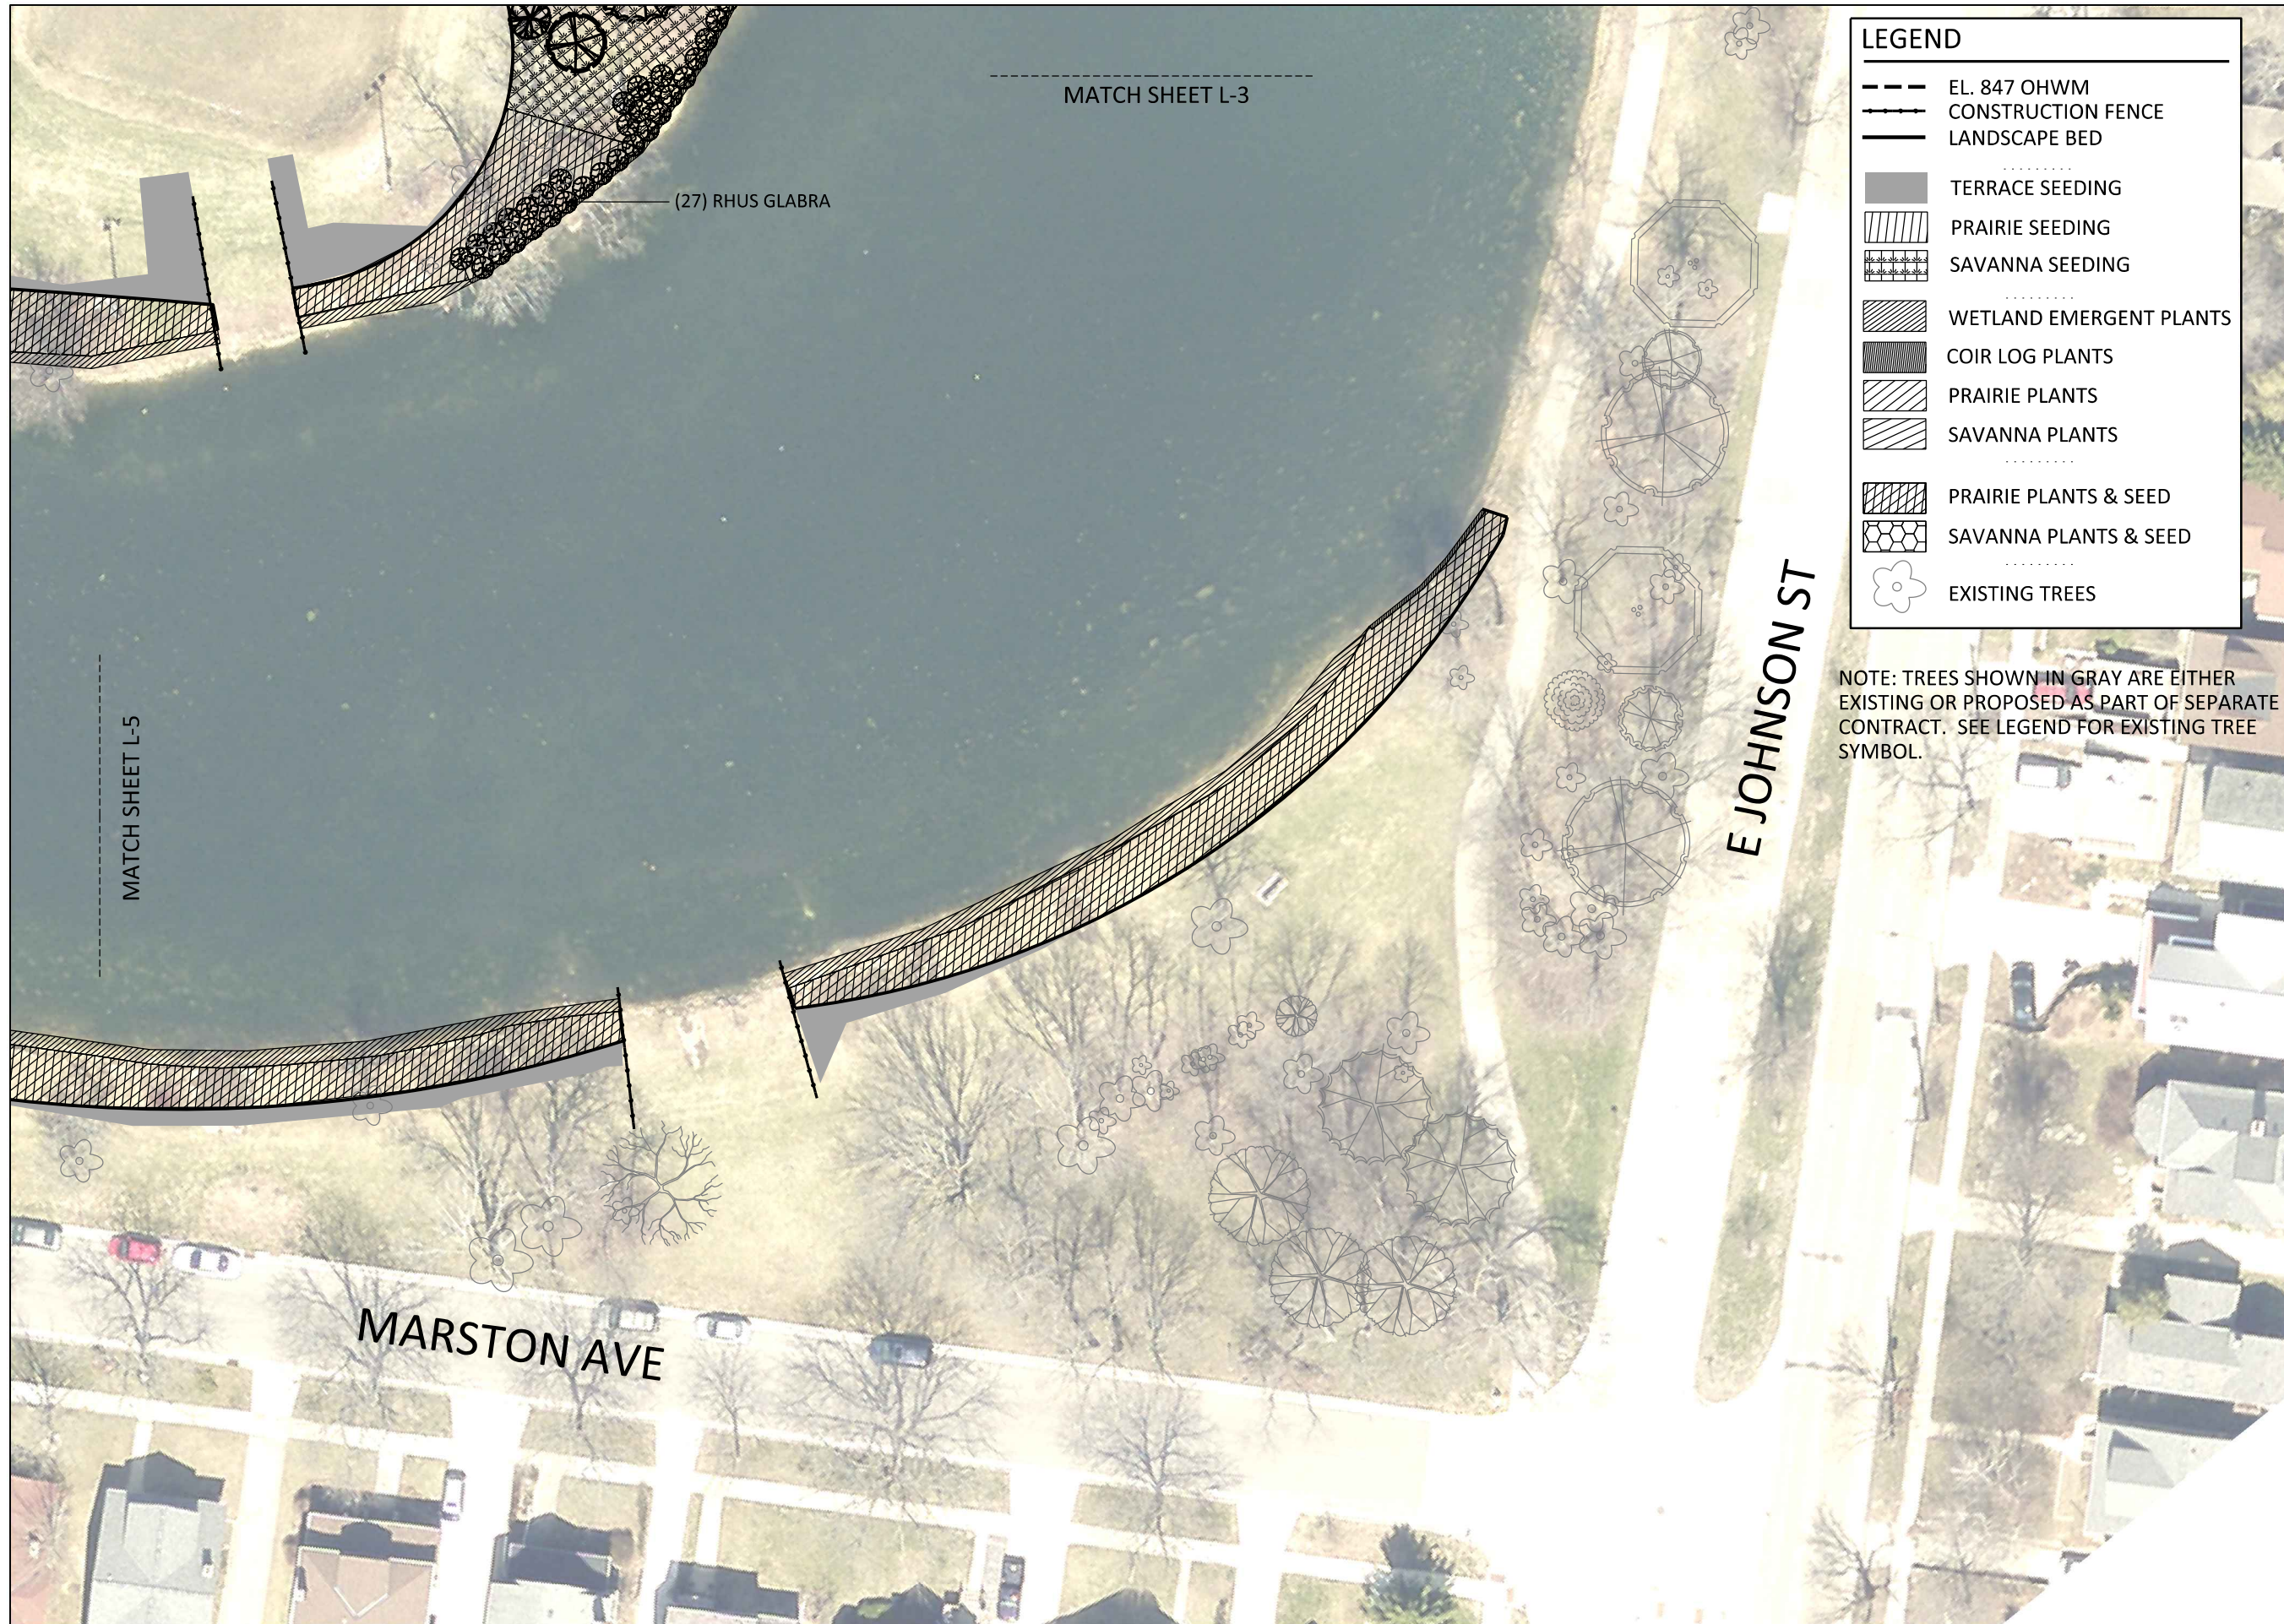

LEGEND


- EL. 847 OHWM
- CONSTRUCTION FENCE
- LANDSCAPE BED
- TERRACE SEEDING
- ▨ PRAIRIE SEEDING
- ▩ SAVANNA SEEDING
- ▧ WETLAND EMERGENT PLANTS
- ▦ COIR LOG PLANTS
- ▨ PRAIRIE PLANTS
- ▩ SAVANNA PLANTS
- ▧ PRAIRIE PLANTS & SEED
- ▦ SAVANNA PLANTS & SEED
- EXISTING TREES

NOTE: TREES SHOWN IN GRAY ARE EITHER EXISTING OR PROPOSED AS PART OF SEPARATE CONTRACT. SEE LEGEND FOR EXISTING TREE SYMBOL.

City of Madison
 Department of Public Works
PARKS DIVISION

City-County Building, Suite 104
 210 Martin Luther King, Jr. Blvd.
 PO Box 2987
 Madison, WI 53701-2987

play
MADISON
PARKS

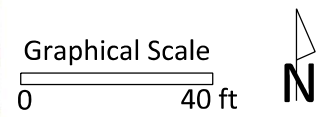

PROJECT: *TENNEY LAGOON*
SHORELINE NATIVE
VEGETATION
INSTALLATION AND
MAINTENANCE

TENNEY PARK
1414 E. JOHNSON ST
MADISON, WI 53703

Although every effort has been made in preparing these plans and checking them for accuracy, the contractor and subcontractors must check all details and dimensions of their trade and be responsible for the same.

ITEM	DATE
Drawn by:	xx-xx-xxxx
Approved by:	xx-xx-xxxx

PUBLIC WORKS PROJECT #:
7541

SHEET TITLE:
LANDSCAPE PLAN

SHEET NUMBER:
L-4

Graphical Scale

0 40 ft



PROJECT: *TENNEY LAGOON
 SHORELINE NATIVE
 VEGETATION
 INSTALLATION AND
 MAINTENANCE*

*TENNEY PARK
 1414 E. JOHNSON ST
 MADISON, WI 53703*


Although every effort has been made in preparing these plans and checking them for accuracy, the contractor and subcontractors must check all details and dimensions of their trade and be responsible for the same.

ITEM	DATE
Drawn by:	xx-xx-xxxx
Approved by:	xx-xx-xxxx





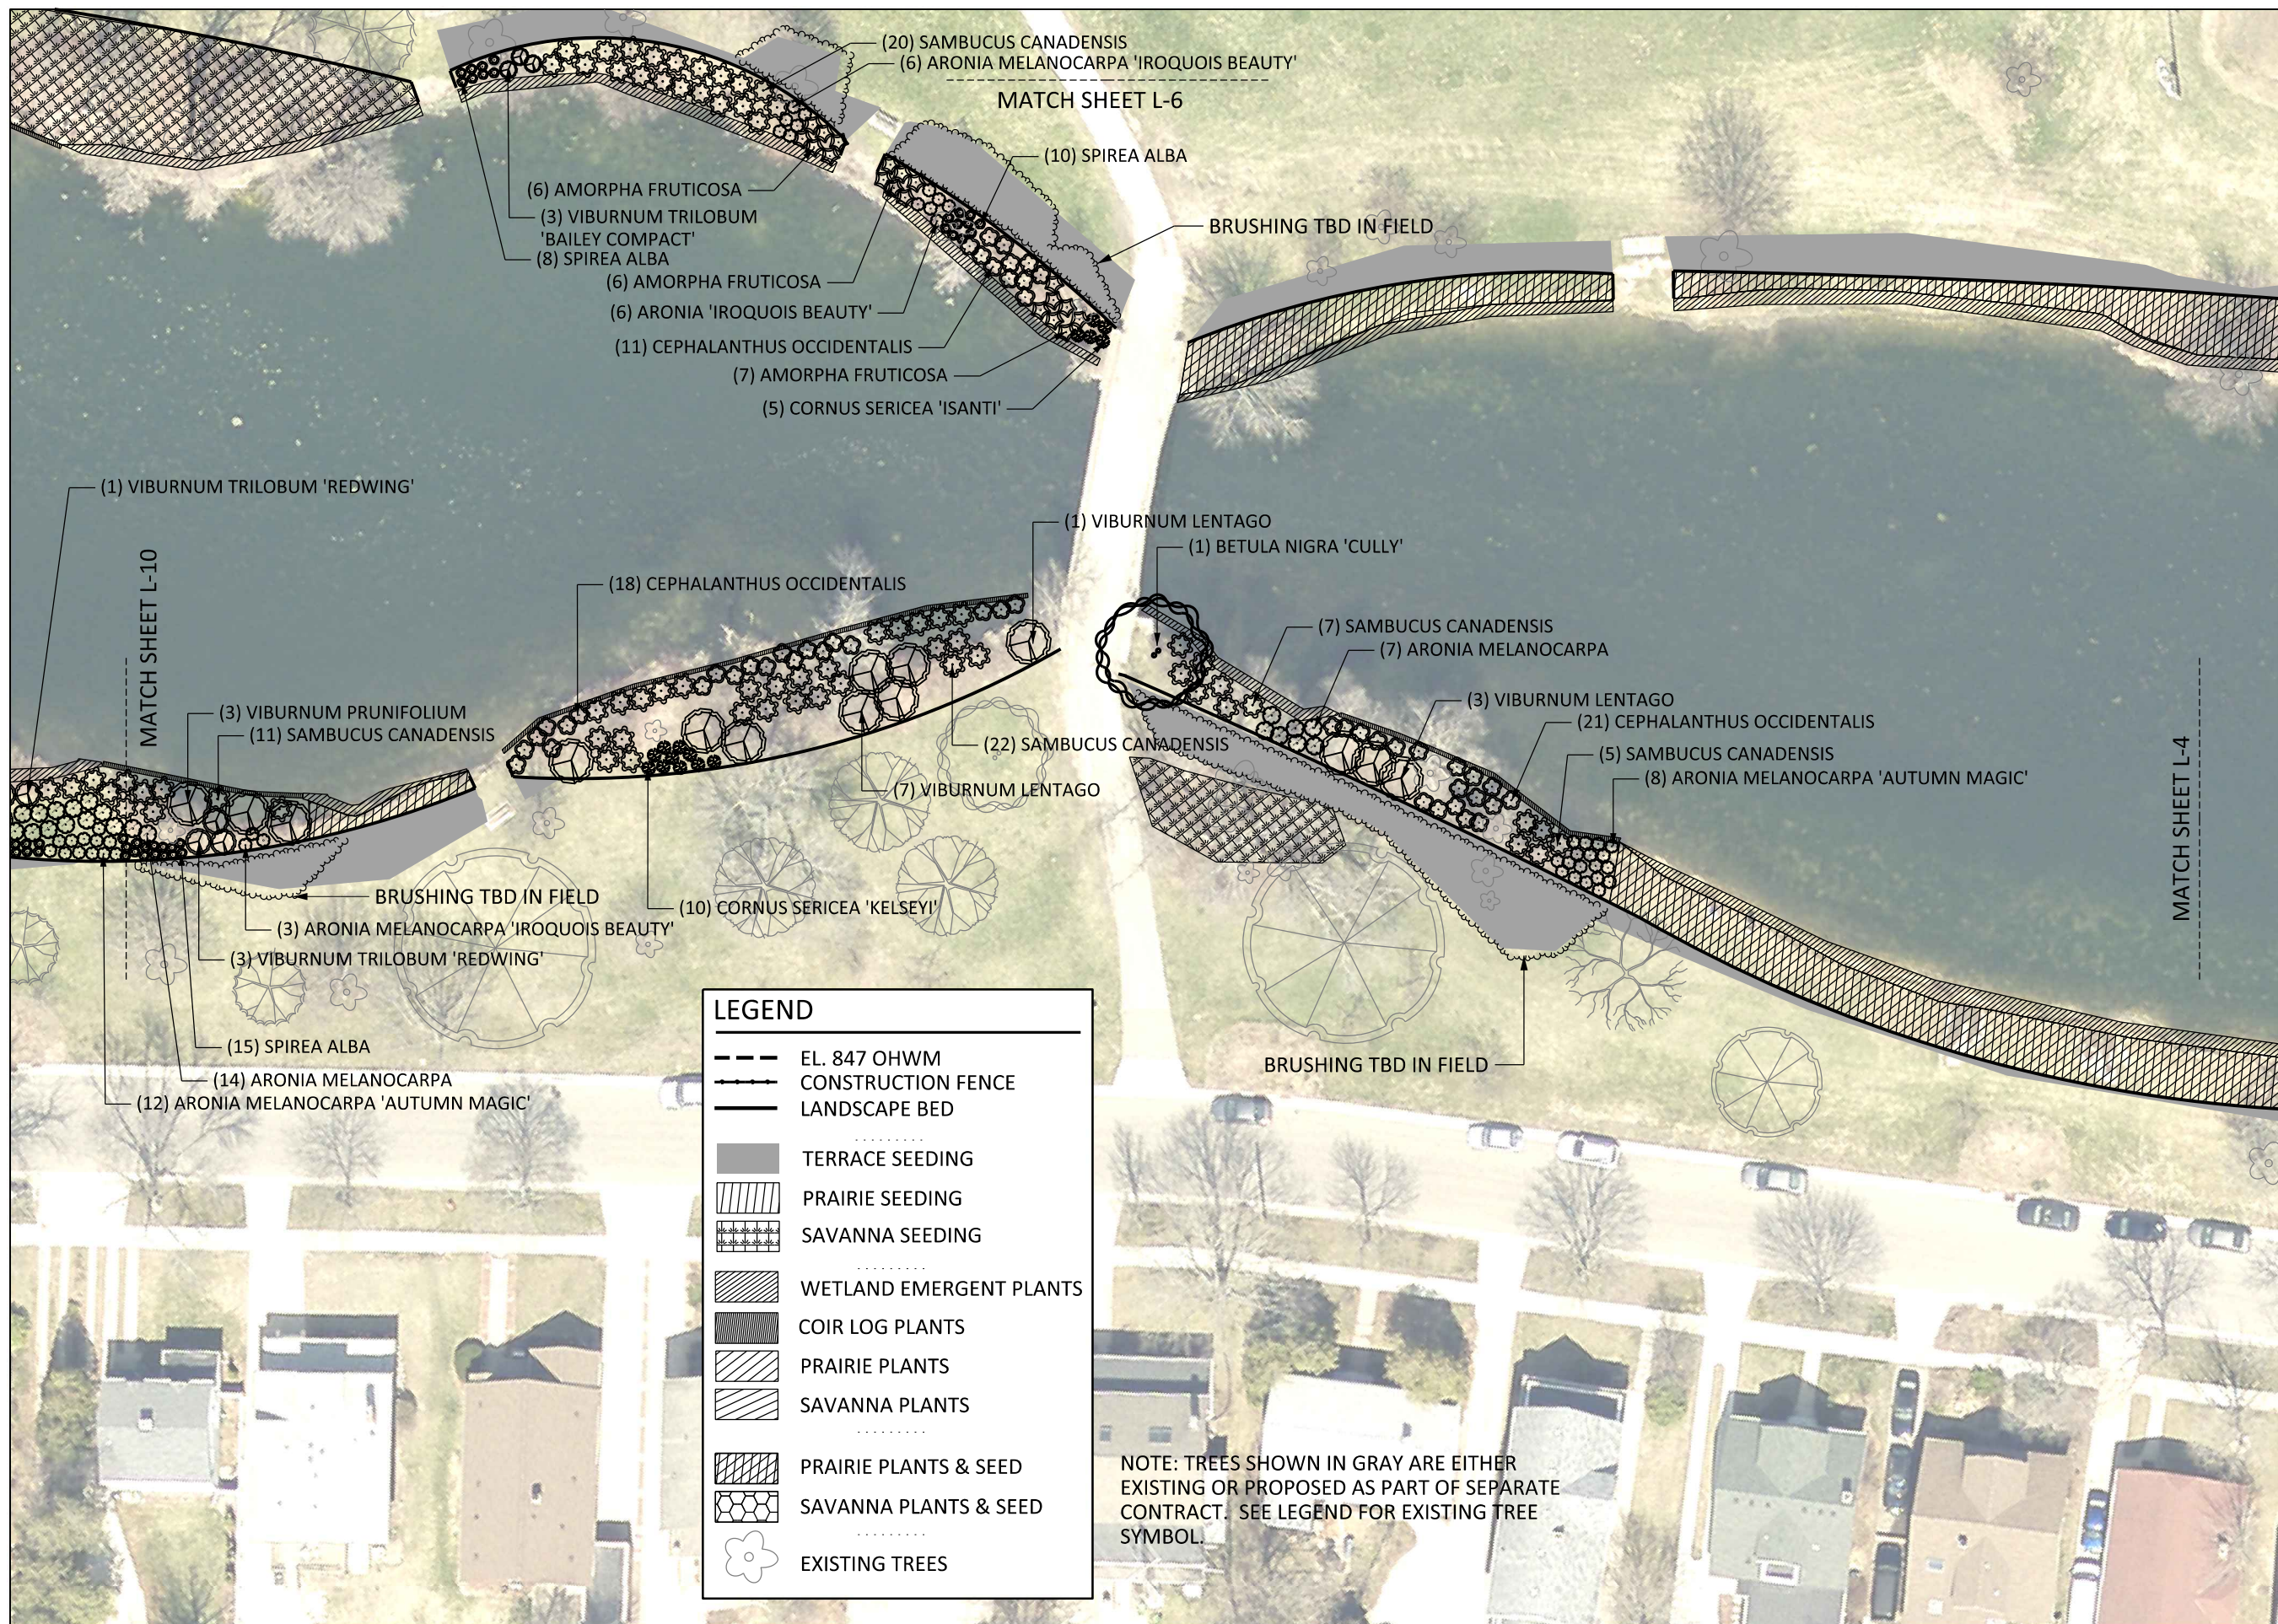


 
 




PUBLIC WORKS PROJECT #:
7515

SHEET TITLE:
LANDSCAPE PLAN

SHEET NUMBER:
L-5



LEGEND


-  EL. 847 OHWM
-  CONSTRUCTION FENCE
-  LANDSCAPE BED
-  TERRACE SEEDING
-  PRAIRIE SEEDING
-  SAVANNA SEEDING
-  WETLAND EMERGENT PLANTS
-  COIR LOG PLANTS
-  PRAIRIE PLANTS
-  SAVANNA PLANTS
-  PRAIRIE PLANTS & SEED
-  SAVANNA PLANTS & SEED
-  EXISTING TREES



City of Madison
Department of Public Works
PARKS DIVISION

City-County Building, Suite 104
210 Martin Luther King, Jr. Blvd.
PO Box 2987
Madison, WI 53701-2987

play
**MADISON
PARKS**

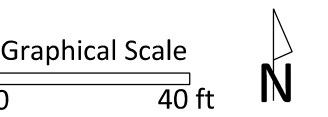

PROJECT: *TENNEY LAGOON
SHORELINE NATIVE
VEGETATION
INSTALLATION AND
MAINTENANCE*

*TENNEY PARK
1414 E. JOHNSON ST
MADISON, WI 53703*

Although every effort has been made in preparing these plans and checking them for accuracy, the contractor and subcontractors must check all details and dimensions of their trade and be responsible for the same.


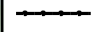



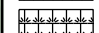



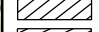
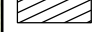
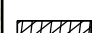

ITEM	DATE
Drawn by:	xx-xx-xxxx
Approved by:	xx-xx-xxxx

PUBLIC WORKS PROJECT #:
7515


SHEET TITLE:
LANDSCAPE PLAN

SHEET NUMBER:
L-6

LEGEND

-  EL. 847 OHWM
-  CONSTRUCTION FENCE
-  LANDSCAPE BED
-  TERRACE SEEDING
-  PRAIRIE SEEDING
-  SAVANNA SEEDING
-  WETLAND EMERGENT PLANTS
-  COIR LOG PLANTS
-  PRAIRIE PLANTS
-  SAVANNA PLANTS
-  PRAIRIE PLANTS & SEED
-  SAVANNA PLANTS & SEED
-  EXISTING TREES


NOTE: TREES SHOWN IN GRAY ARE EITHER EXISTING OR PROPOSED AS PART OF SEPARATE CONTRACT. SEE LEGEND FOR EXISTING TREE SYMBOL.

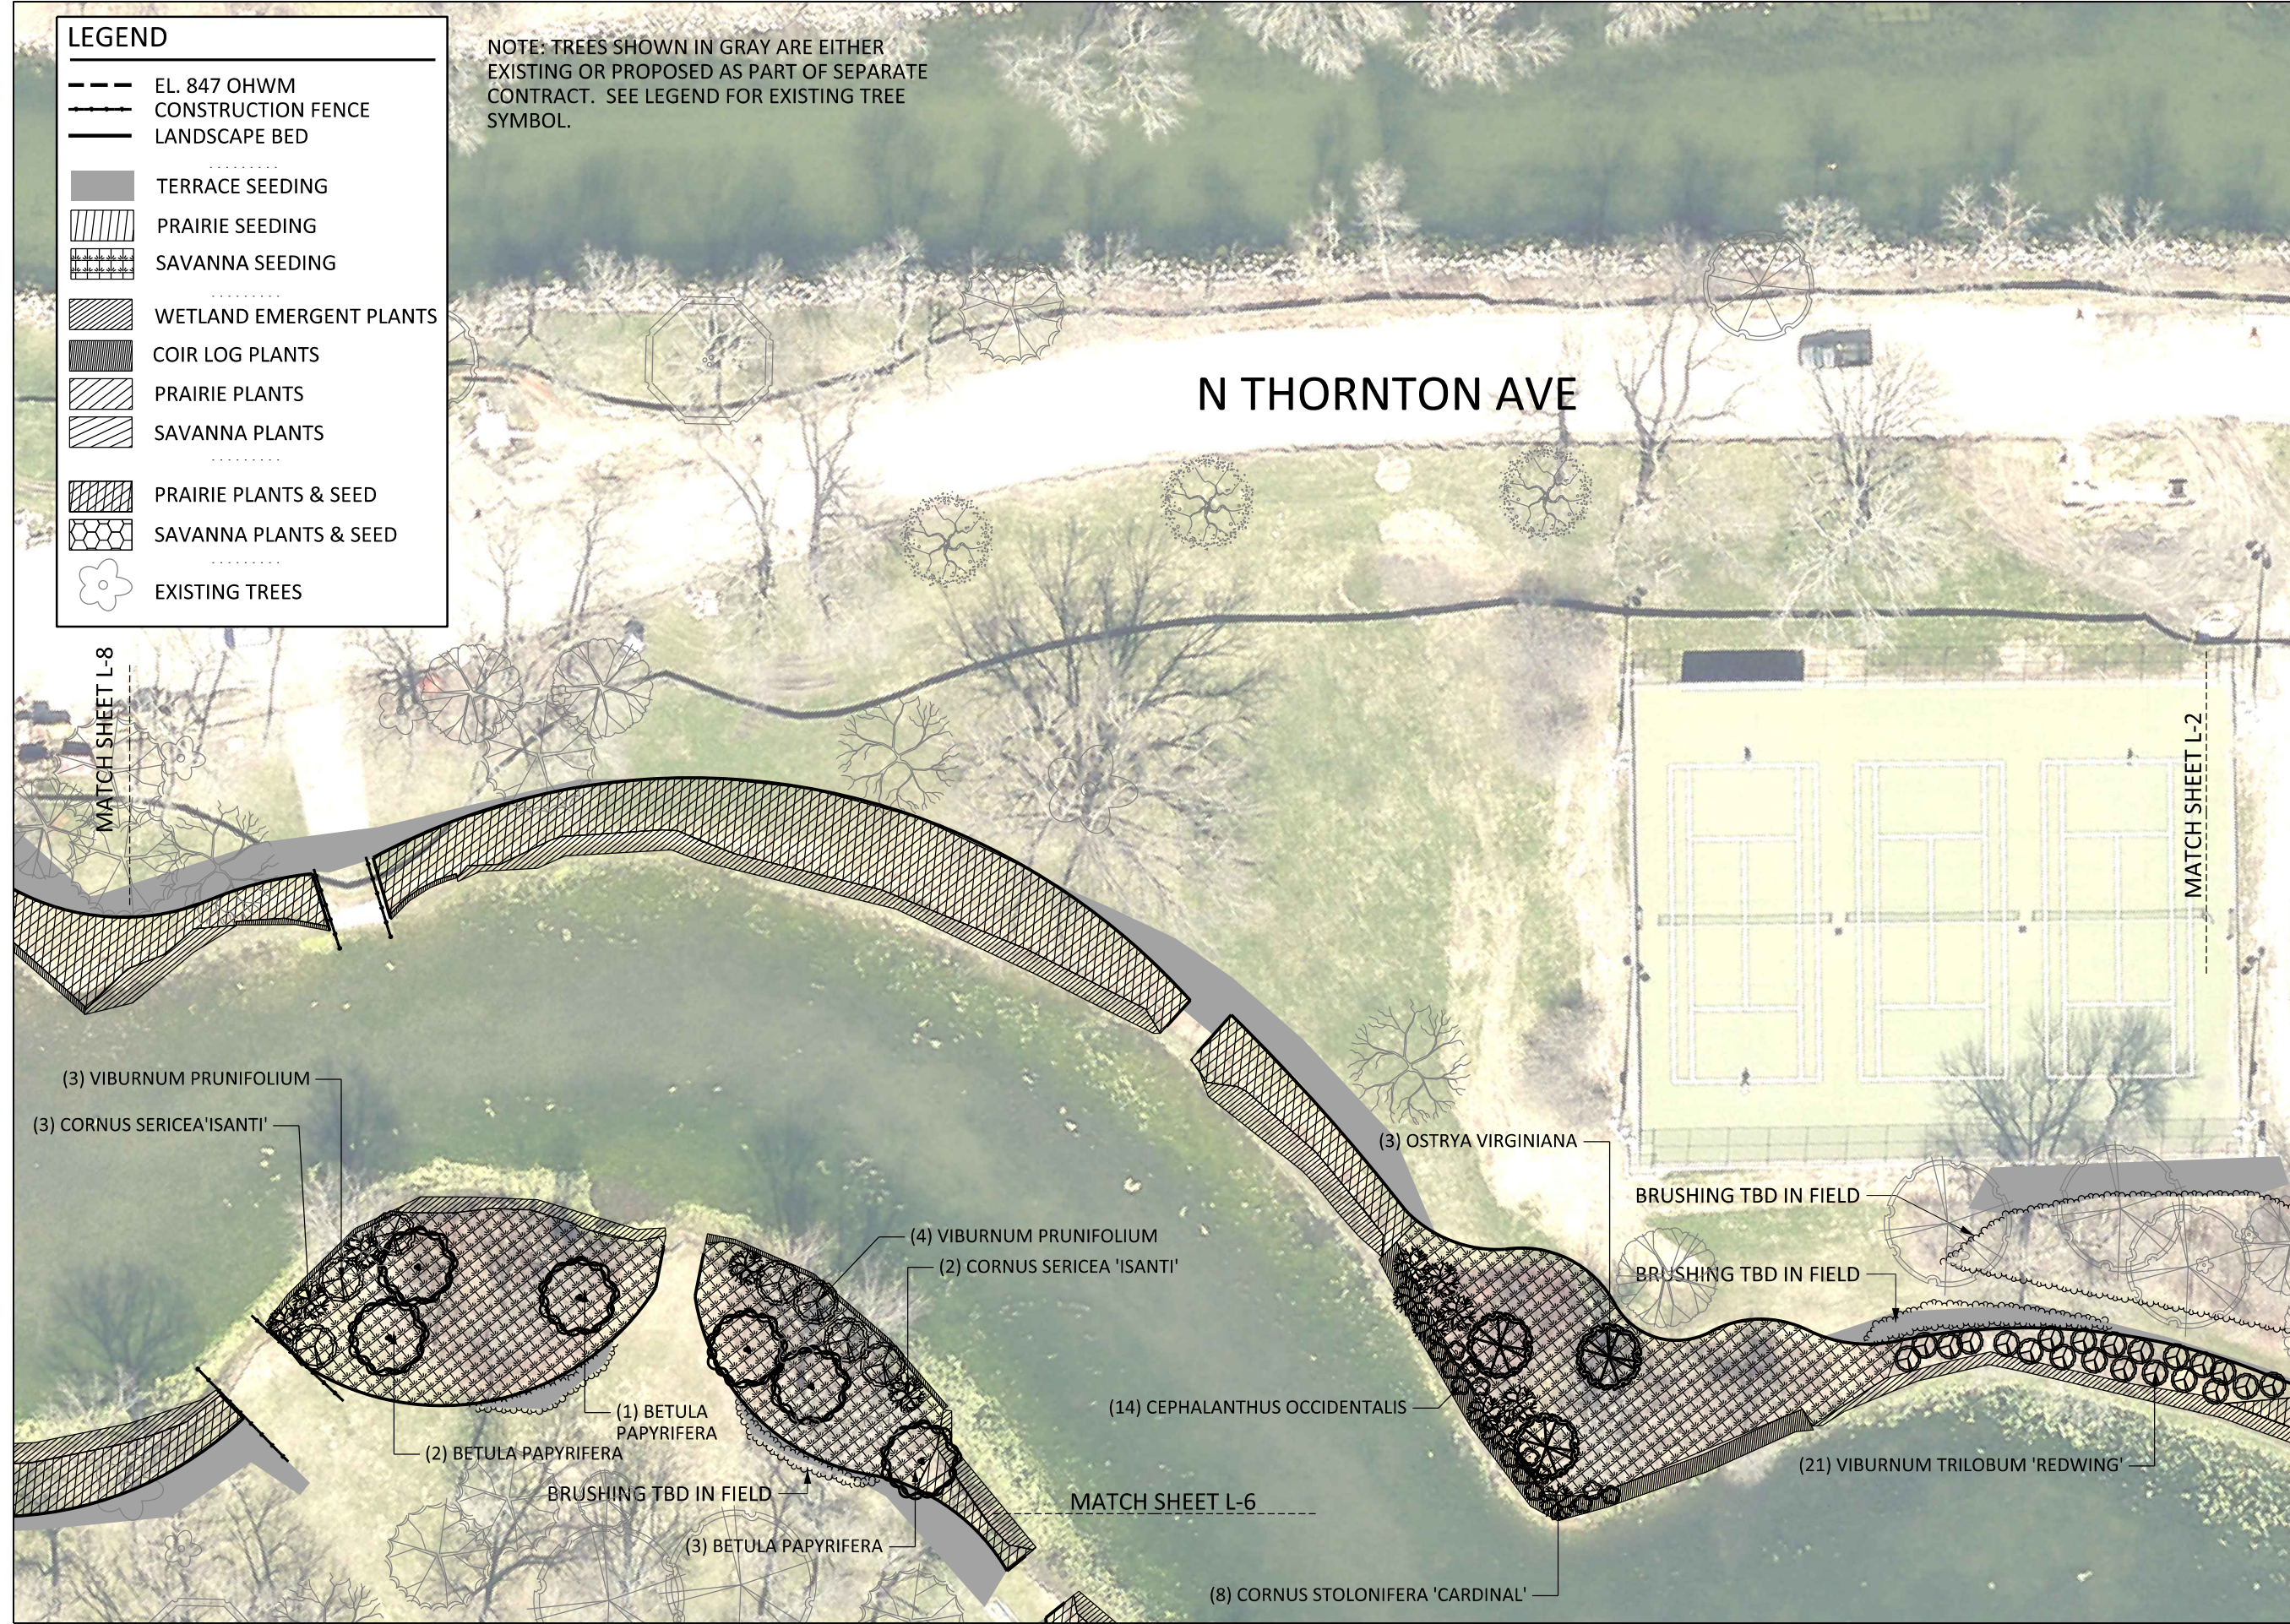

City of Madison
Department of Public Works
PARKS DIVISION

City-County Building, Suite 104
210 Martin Luther King, Jr. Blvd.
PO Box 2987
Madison, WI 53701-2987

play
**MADISON
PARKS**

Graphical Scale
0 40 ft 

PROJECT: *TENNEY LAGOON
SHORELINE NATIVE
VEGETATION
INSTALLATION AND
MAINTENANCE*

*TENNEY PARK
1414 E. JOHNSON ST
MADISON, WI 53703*

Although every effort has been made in preparing these plans and checking them for accuracy, the contractor and subcontractors must check all details and dimensions of their trade and be responsible for the same.


 





 
 
 

 

ITEM	DATE
Drawn by:	xx-xx-xxxx
Approved by:	xx-xx-xxxx

PUBLIC WORKS PROJECT #:
7515

SHEET TITLE:
LANDSCAPE PLAN

SHEET NUMBER:
L-7

LEGEND

  -  EL. 847 OHWM
-  CONSTRUCTION FENCE
-  LANDSCAPE BED
-  TERRACE SEEDING
-  PRAIRIE SEEDING
-  SAVANNA SEEDING
-  WETLAND EMERGENT PLANTS
-  COIR LOG PLANTS
-  PRAIRIE PLANTS
-  SAVANNA PLANTS
-  PRAIRIE PLANTS & SEED
-  SAVANNA PLANTS & SEED
-  EXISTING TREES


SHERMAN AVE

N THORNTON AVE

City of Madison
Department of Public Works
PARKS DIVISION

City-County Building, Suite 104
210 Martin Luther King, Jr. Blvd.
PO Box 2987
Madison, WI 53701-2987

play
**MADISON
PARKS**

Graphical Scale
0 40 ft 

PROJECT: *TENNEY LAGOON
SHORELINE NATIVE
VEGETATION
INSTALLATION AND
MAINTENANCE*

*TENNEY PARK
1414 E. JOHNSON ST
MADISON, WI 53703*

Although every effort has been made in preparing these plans and checking them for accuracy, the contractor and subcontractors must check all details and dimensions of their trade and be responsible for the same.

ITEM	DATE
Drawn by:	xx-xx-xxxx
Approved by:	xx-xx-xxxx

PUBLIC WORKS PROJECT #:
7515

SHEET TITLE:
LANDSCAPE PLAN

SHEET NUMBER:
L-8

MATCH SHEET L-13

MATCH SHEET L-7

MATCH SHEET L-9

NOTE: TREES SHOWN IN GRAY ARE EITHER EXISTING OR PROPOSED AS PART OF SEPARATE CONTRACT. SEE LEGEND FOR EXISTING TREE SYMBOL

LEGEND

- EL. 847 OHWM
- CONSTRUCTION FENCE
- LANDSCAPE BED
- TERRACE SEEDING
- ▨ PRAIRIE SEEDING
- ▩ SAVANNA SEEDING
- ▧ WETLAND EMERGENT PLANTS
- ▦ COIR LOG PLANTS
- ▥ PRAIRIE PLANTS
- ▤ SAVANNA PLANTS
- ▣ PRAIRIE PLANTS & SEED
- ▢ SAVANNA PLANTS & SEED
- EXISTING TREES

City of Madison
 Department of Public Works
PARKS DIVISION

City-County Building, Suite 104
 210 Martin Luther King, Jr. Blvd.
 PO Box 2987
 Madison, WI 53701-2987

play
MADISON
PARKS

Graphical Scale

0 40 ft



PROJECT: *TENNEY LAGOON*
SHORELINE NATIVE
VEGETATION
INSTALLATION AND
MAINTENANCE

TENNEY PARK
 1414 E. JOHNSON ST
 MADISON, WI 53703


Although every effort has been made in preparing these plans and checking them for accuracy, the contractor and subcontractors must check all details and dimensions of their trade and be responsible for the same.

ITEM	DATE
Drawn by:	xx-xx-xxxx
Approved by:	xx-xx-xxxx

PUBLIC WORKS PROJECT #:
7515


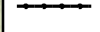




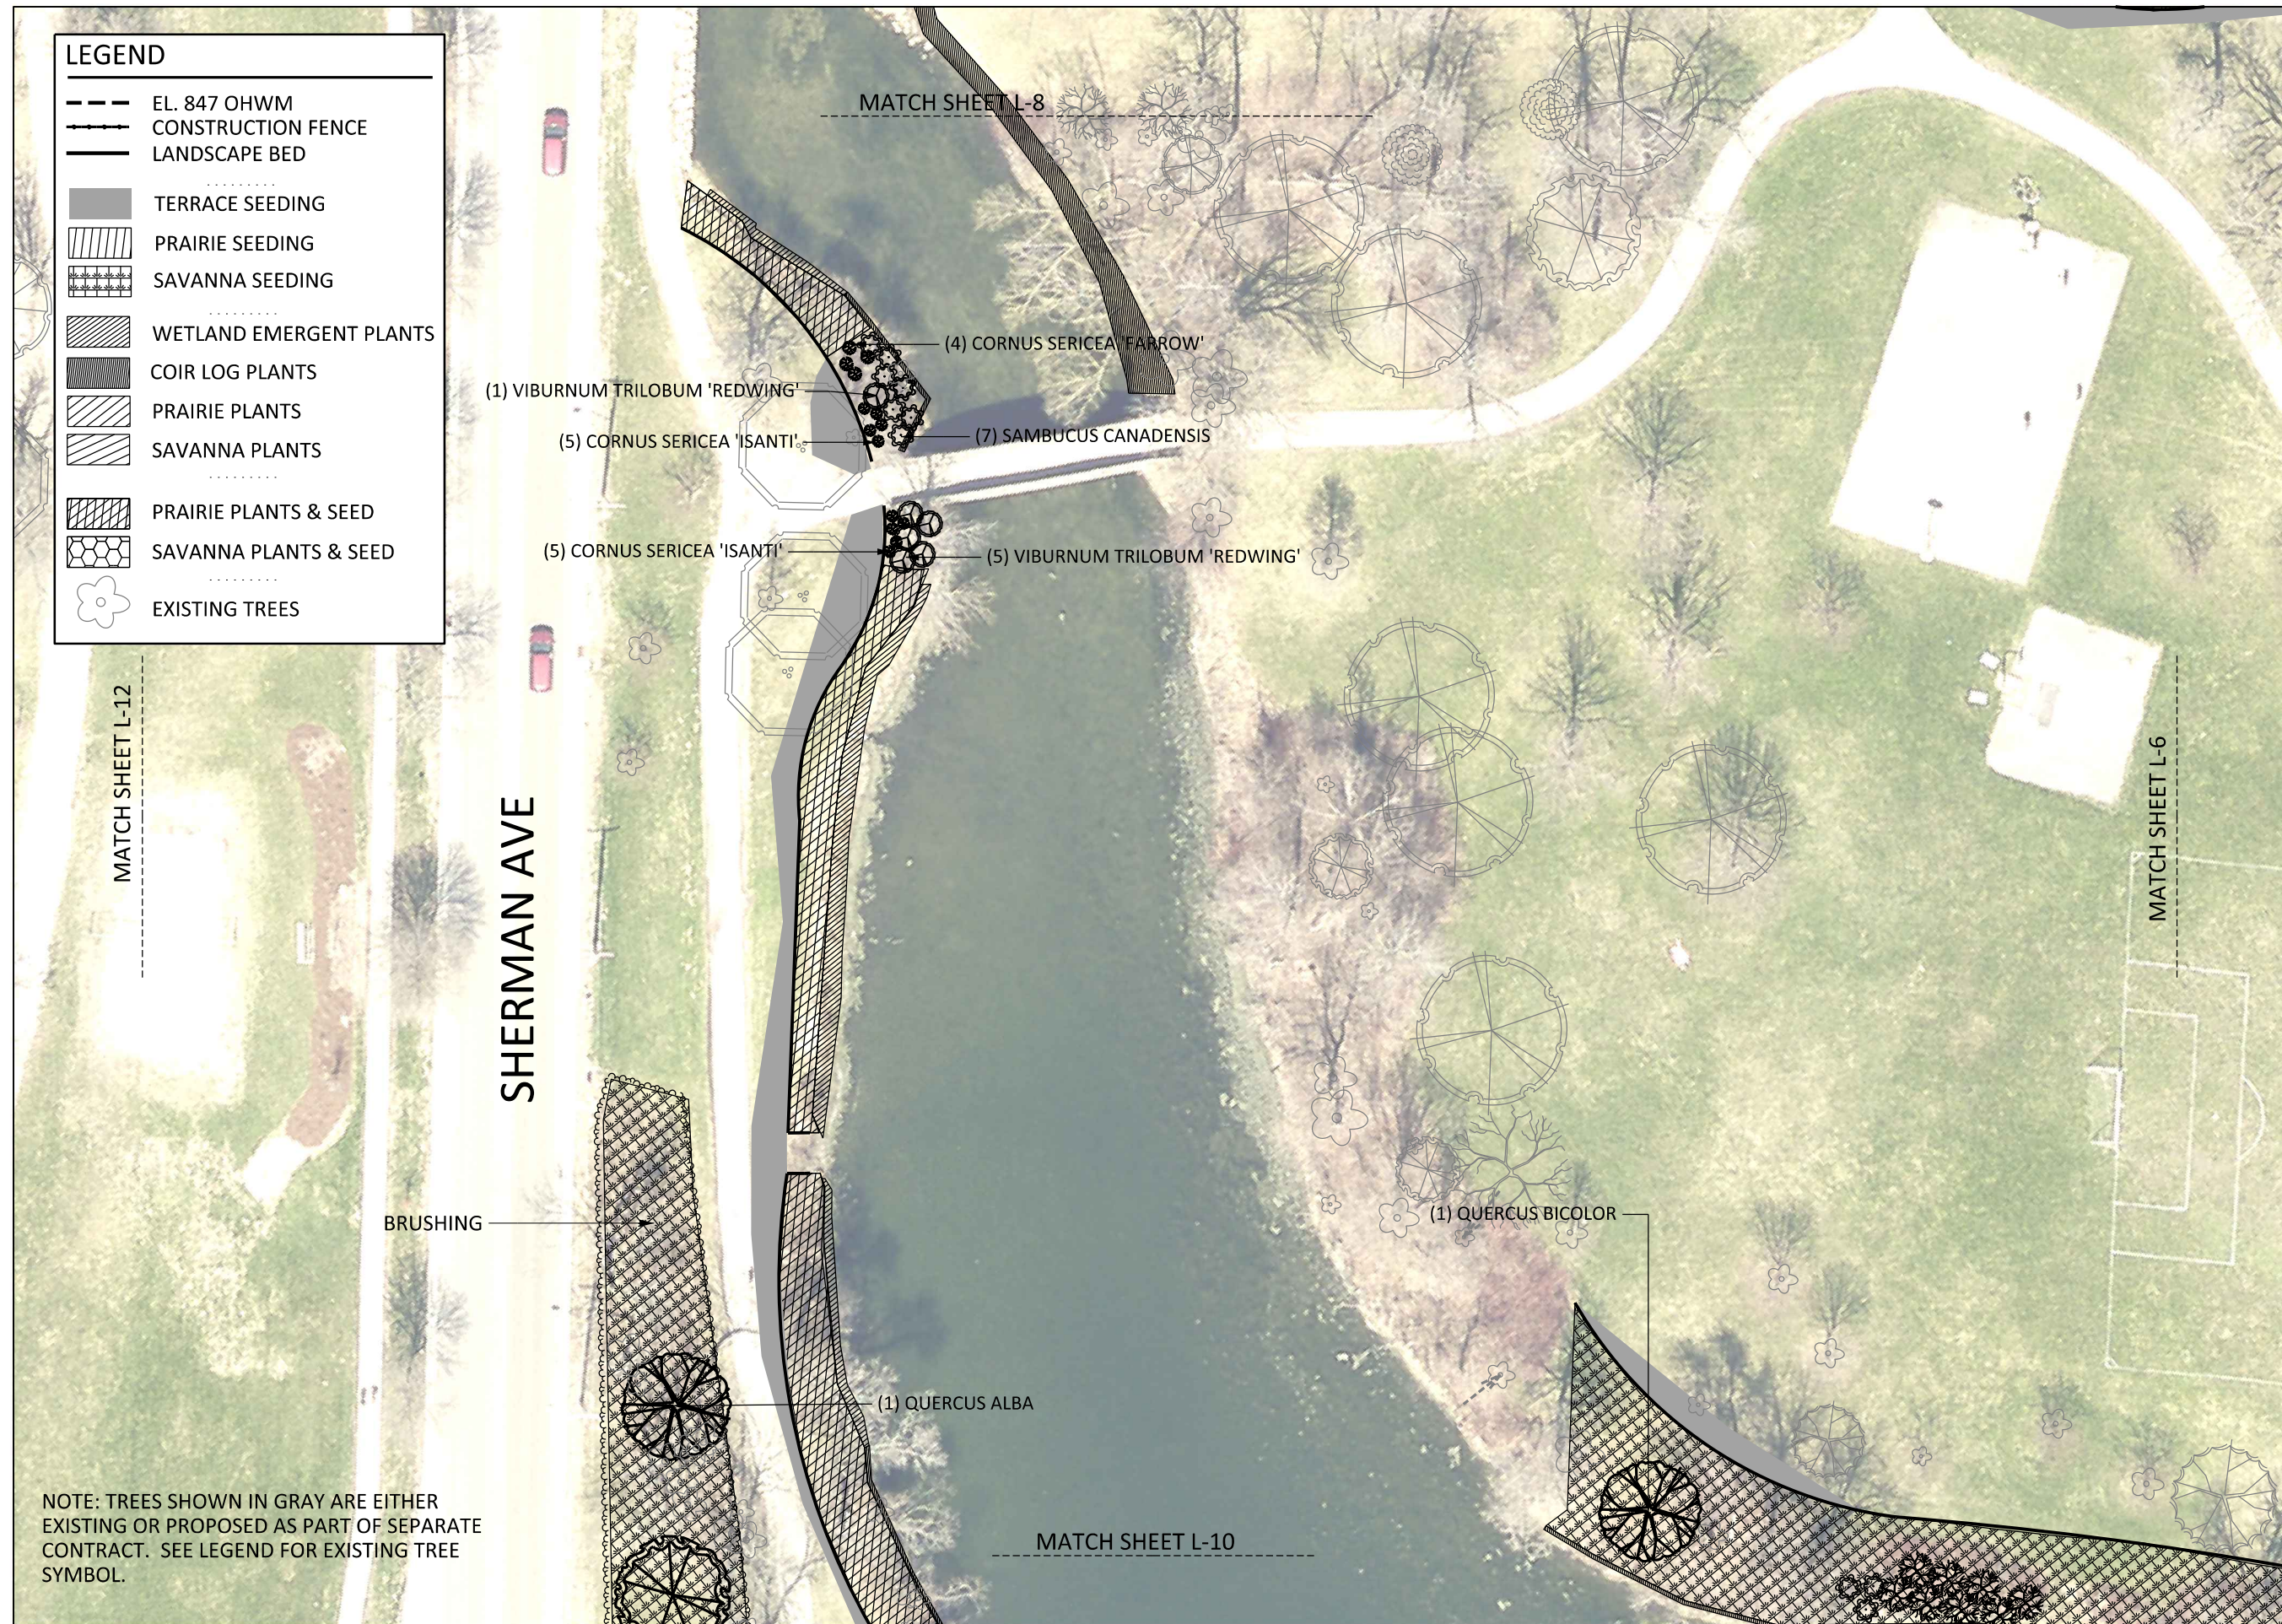


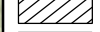
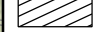
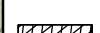

SHEET TITLE:
LANDSCAPE PLAN


SHEET NUMBER:
L-9



NOTE: TREES SHOWN IN GRAY ARE EITHER EXISTING OR PROPOSED AS PART OF SEPARATE CONTRACT. SEE LEGEND FOR EXISTING TREE SYMBOL.

LEGEND


-  EL. 847 OHWM
-  CONSTRUCTION FENCE
-  LANDSCAPE BED
-  TERRACE SEEDING
-  PRAIRIE SEEDING
-  SAVANNA SEEDING
-  WETLAND EMERGENT PLANTS
-  COIR LOG PLANTS
-  PRAIRIE PLANTS
-  SAVANNA PLANTS
-  PRAIRIE PLANTS & SEED
-  SAVANNA PLANTS & SEED
-  EXISTING TREES

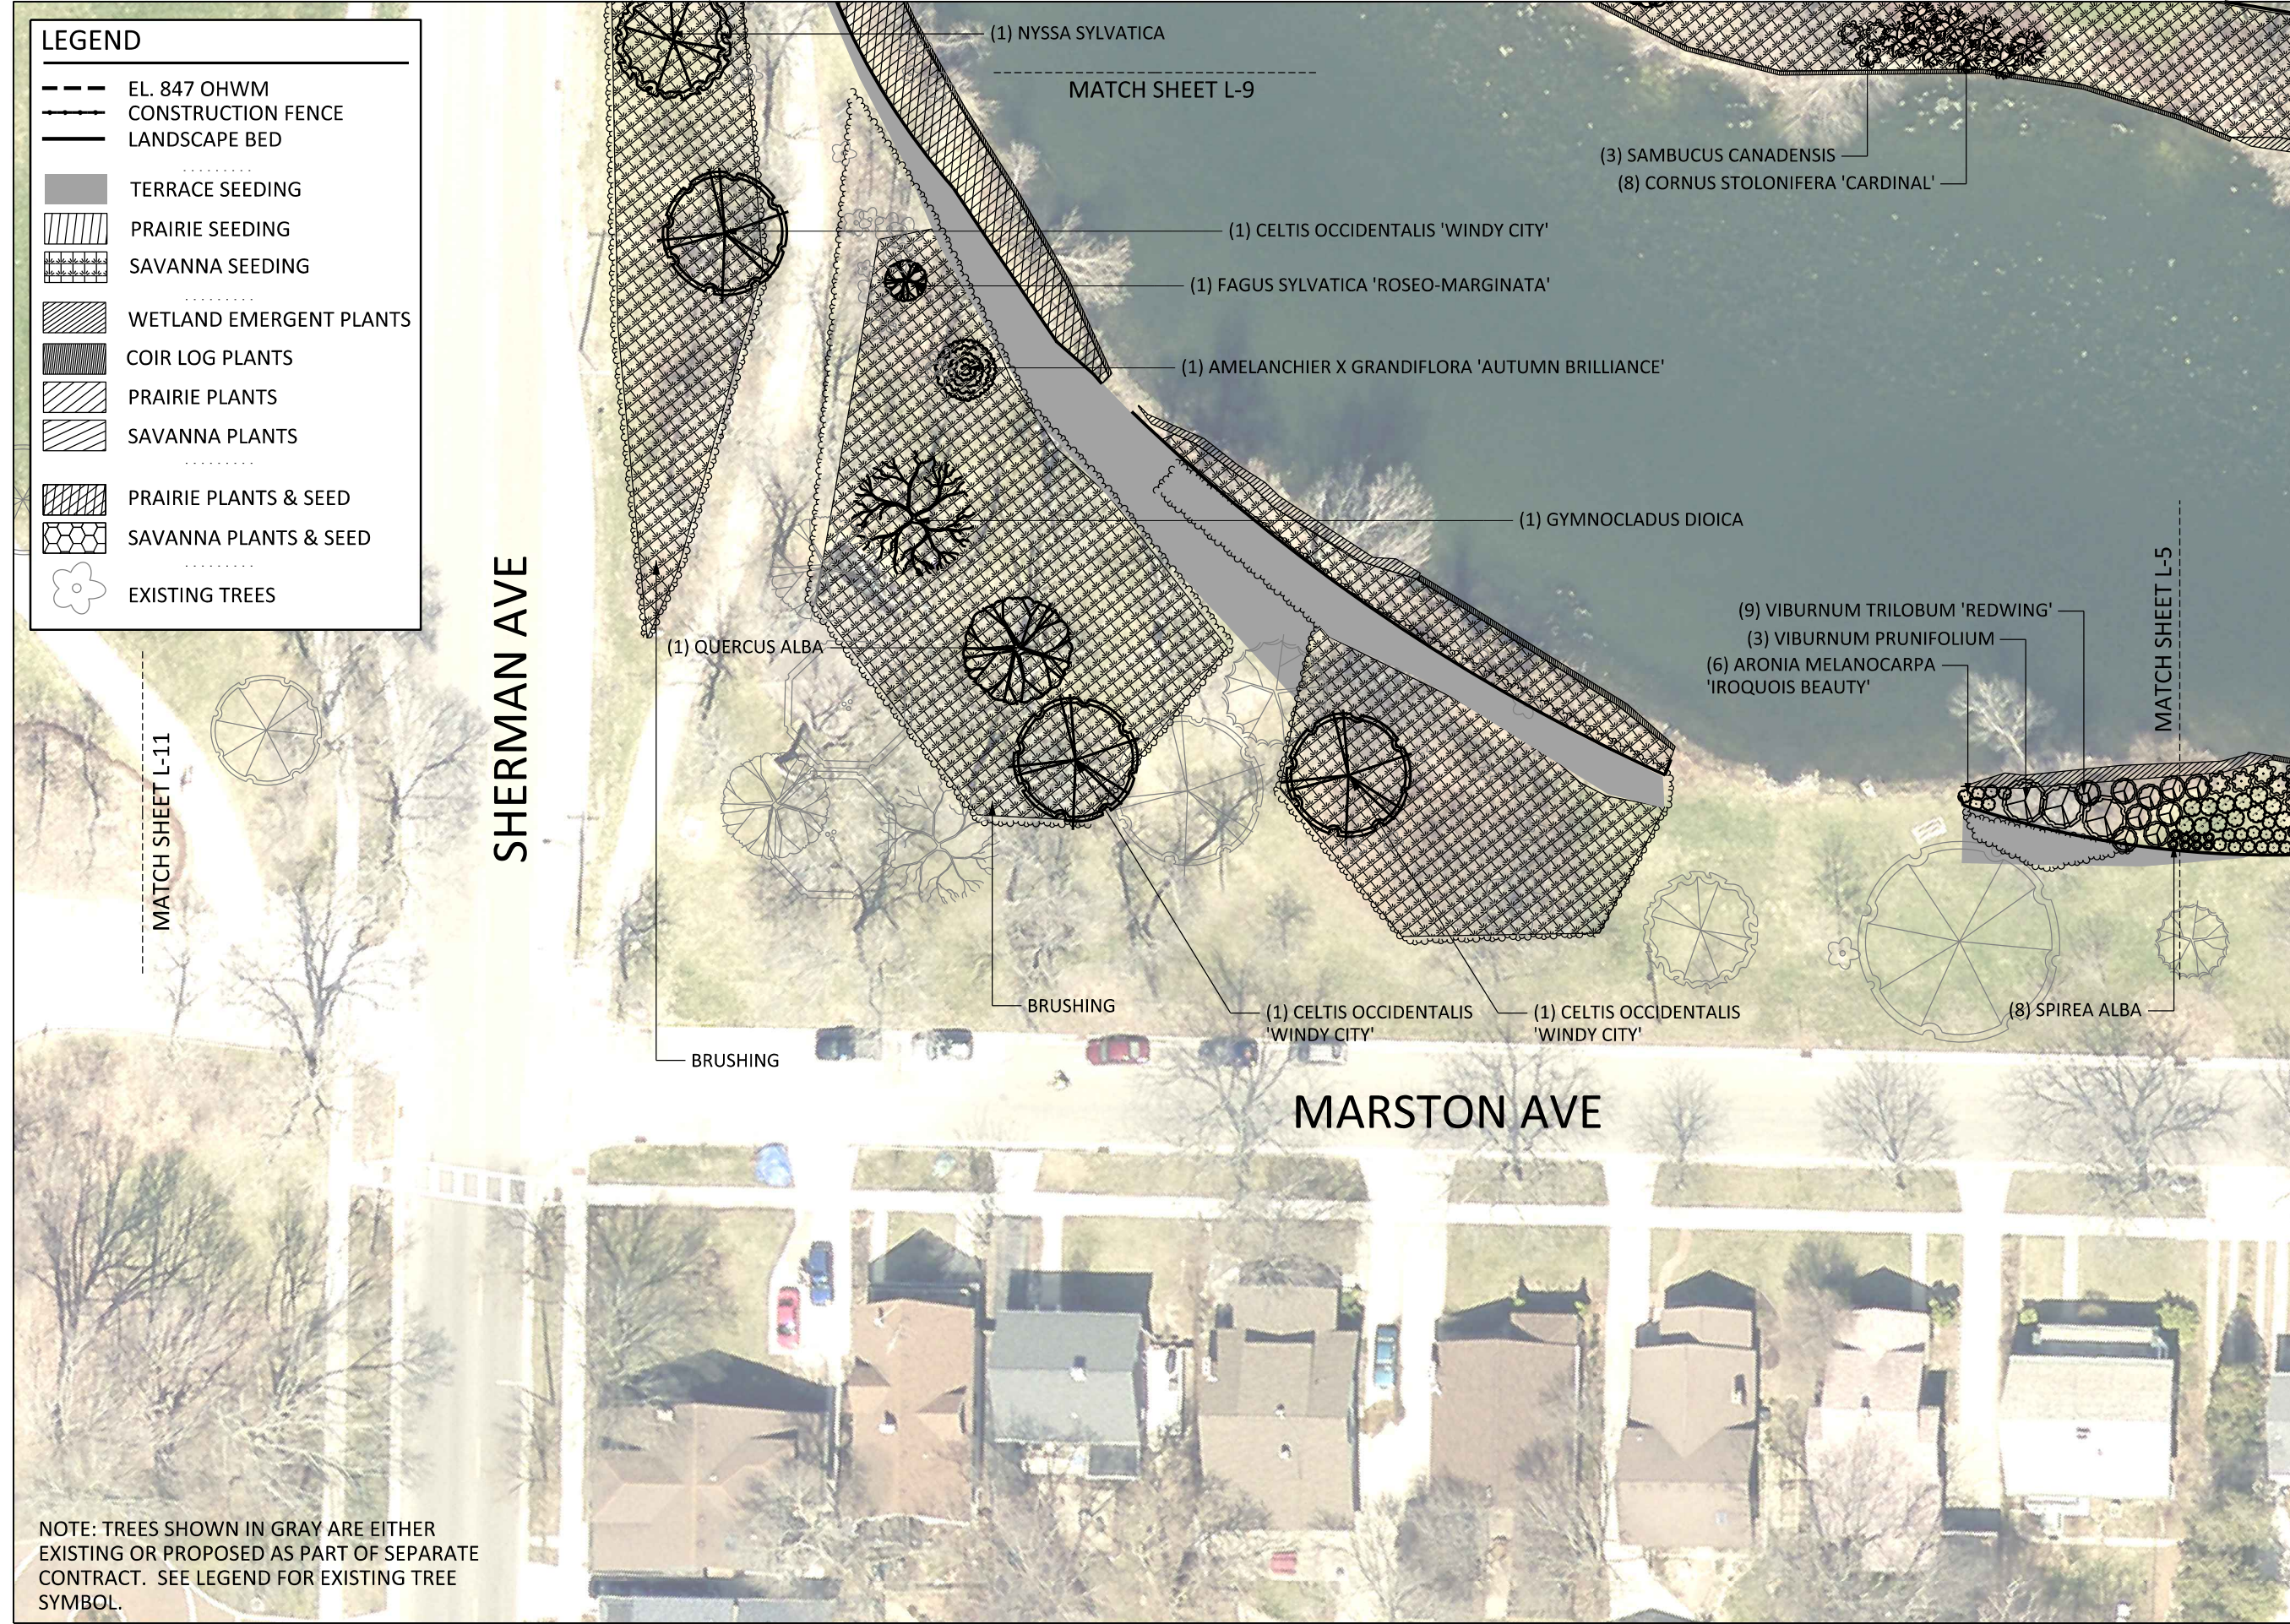

City of Madison
 Department of Public Works
PARKS DIVISION

City-County Building, Suite 104
 210 Martin Luther King, Jr. Blvd.
 PO Box 2987
 Madison, WI 53701-2987

play
MADISON
PARKS

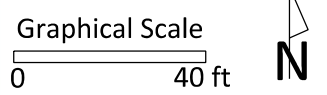

PROJECT: *TENNEY LAGOON*
SHORELINE NATIVE
VEGETATION
INSTALLATION AND
MAINTENANCE

TENNEY PARK
 1414 E. JOHNSON ST
 MADISON, WI 53703

Although every effort has been made in preparing these plans and checking them for accuracy, the contractor and subcontractors must check all details and dimensions of their trade and be responsible for the same.

ITEM	DATE
Drawn by:	xx-xx-xxxx
Approved by:	xx-xx-xxxx

PUBLIC WORKS PROJECT #:
7515

SHEET TITLE:
LANDSCAPE PLAN

SHEET NUMBER:
L-10

NOTE: TREES SHOWN IN GRAY ARE EITHER EXISTING OR PROPOSED AS PART OF SEPARATE CONTRACT. SEE LEGEND FOR EXISTING TREE SYMBOL.