



REINFORCEMENT PLAN - LIGHT BASE OPENINGS

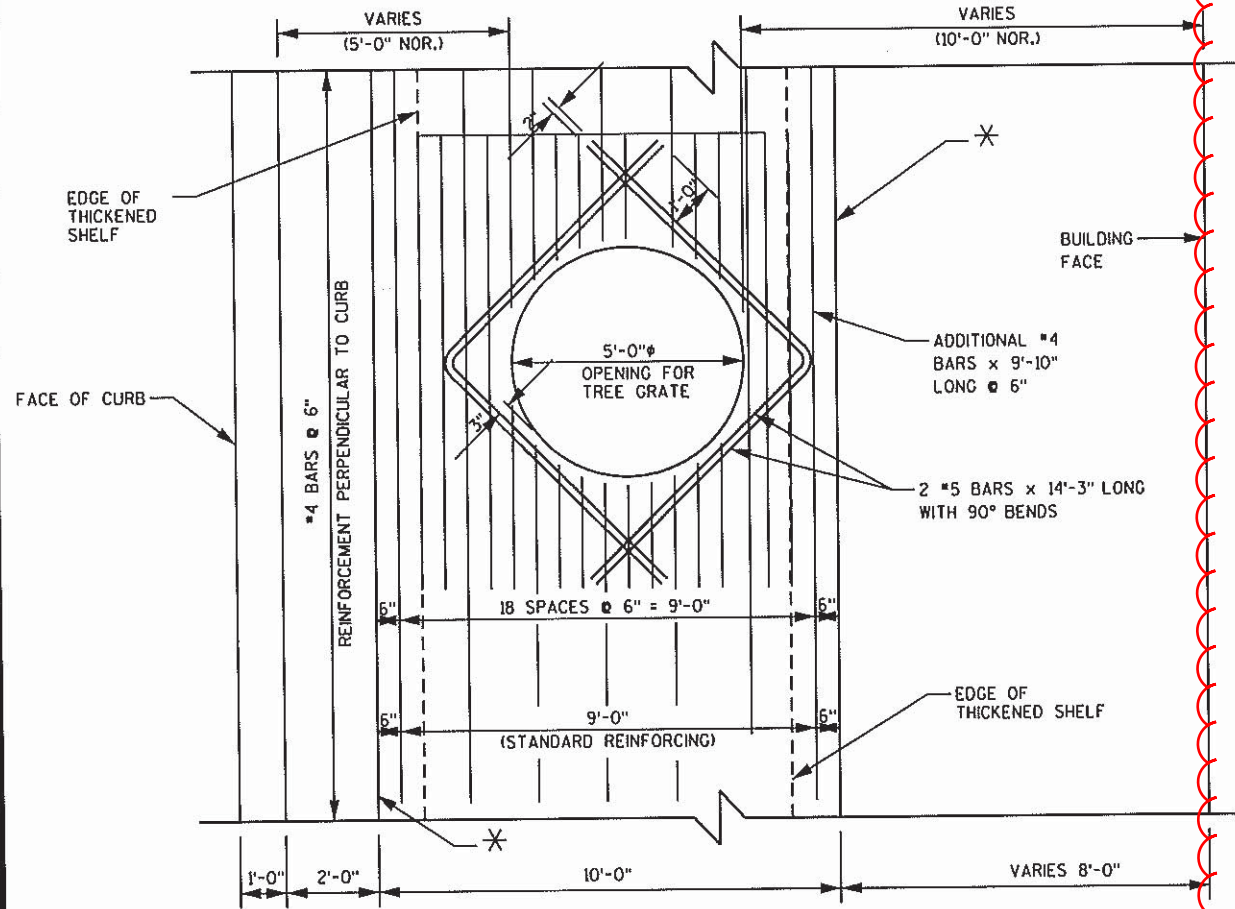


REINFORCEMENT PLAN - TREE OPENINGS

C1 CONCRETE SIDEWALK

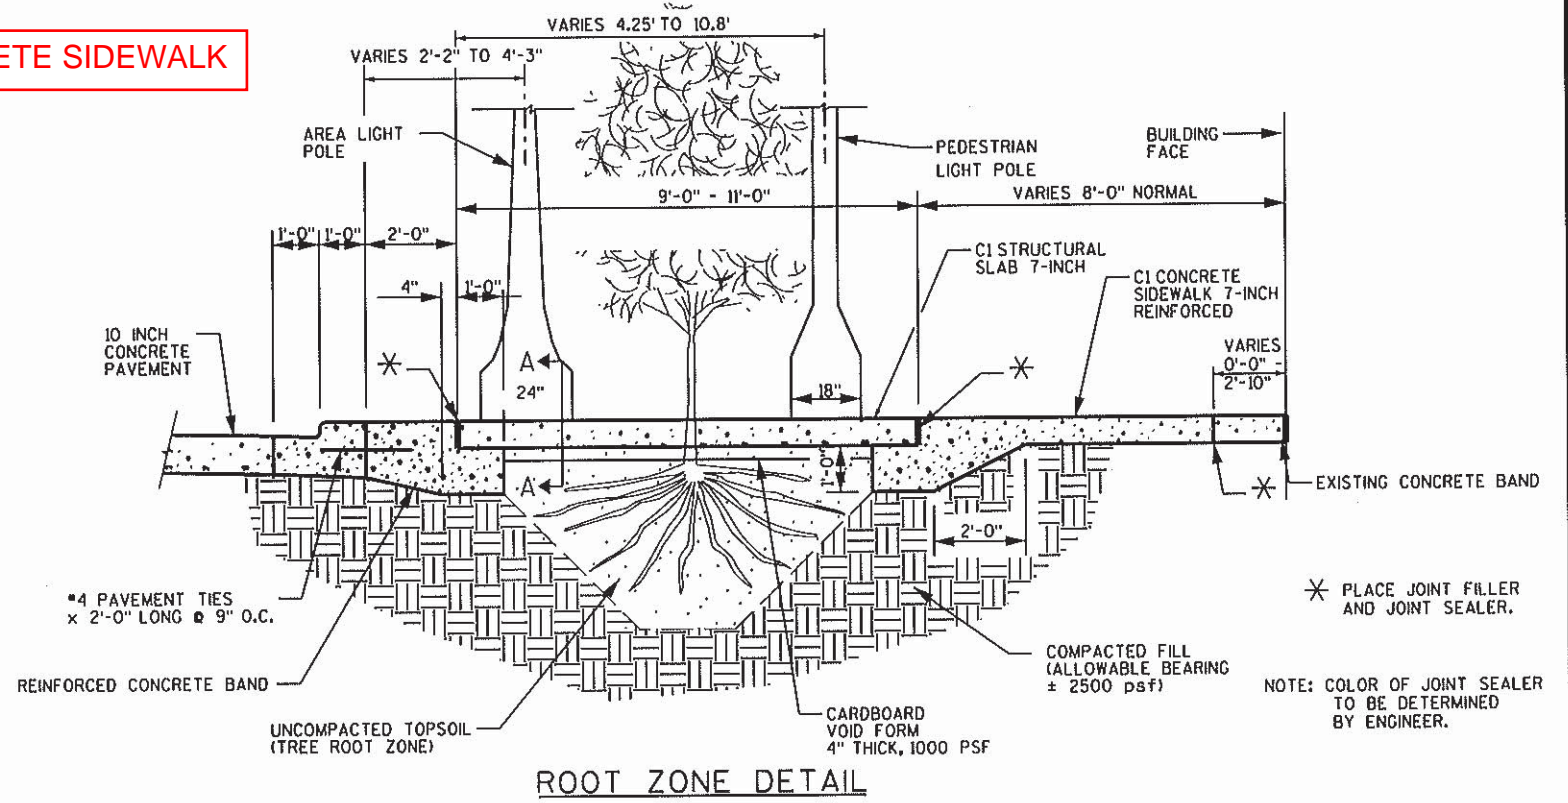


ROOT ZONE DETAIL

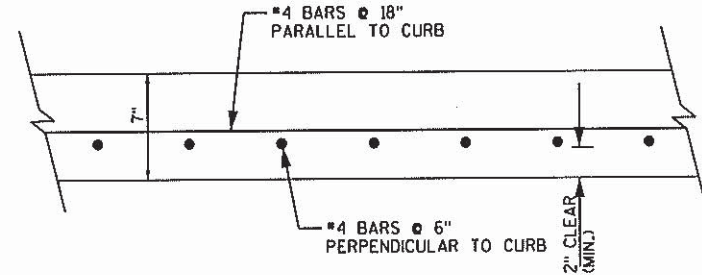


SECTION A-A, C1 STRUCTURAL SLAB 7-INCH REINFORCEMENT

NOTE: THIS CONFIGURATION MAY BE REPLACED AT THE CONTRACTOR'S DISCRETION BY WELDED WIRE FABRIC MESH HAVING AN EQUIVALENT OR GREATER AREA OF STEEL IN EACH DIRECTION. IN THAT CASE, ADDITIONAL BARS MUST BE ADDED AT SLAB OPENINGS AS SHOWN IN REINFORCEMENT PLAN DETAILS


- POSSIBLE EQUIVALENT MESH CONFIGURATIONS INCLUDE:
- WWF 6x12 W18xW14;
 - WWF 6x6 W18xW6;
 - WWF 6x18 W18xW18;
 - WWF 9x18 W25xW18

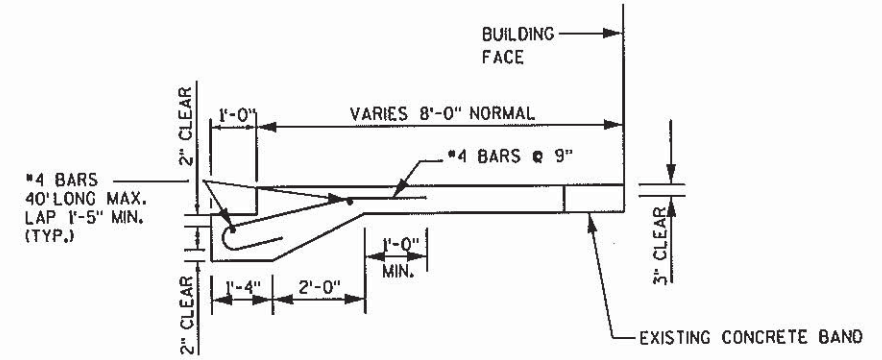


C1 CONCRETE SIDEWALK 7-INCH REINFORCED REINFORCEMENT

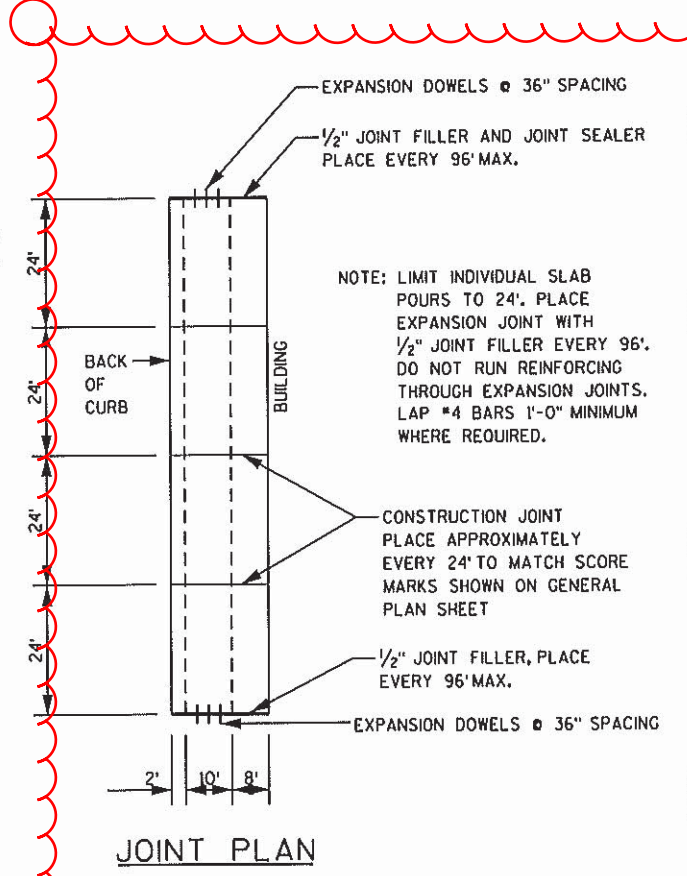


JOINT PLAN

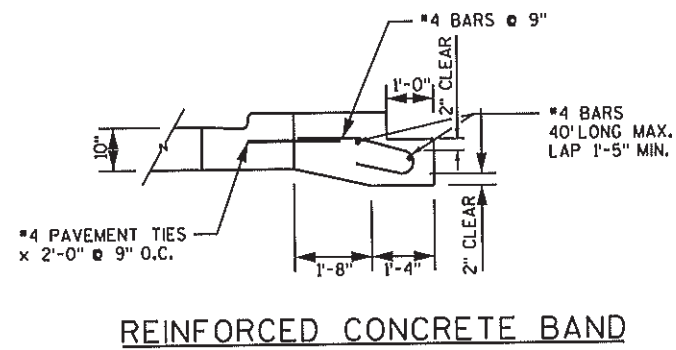

REINFORCED CONCRETE BAND

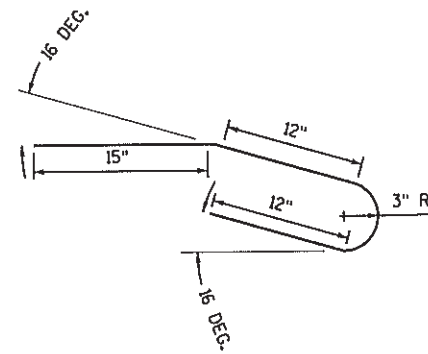


REINFORCED CONCRETE BAND REINFORCEMENT

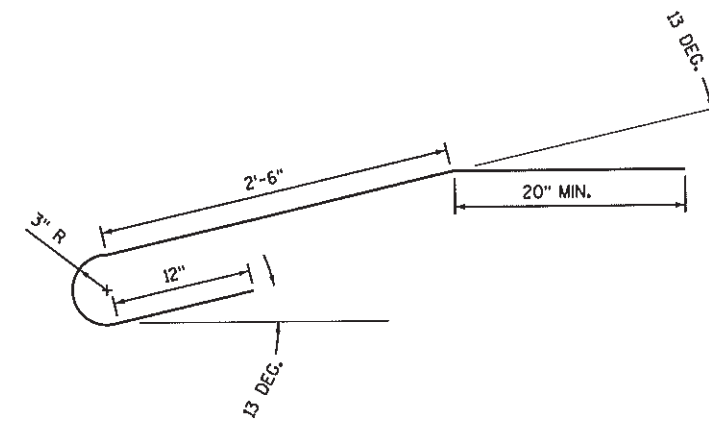


C1 CONCRETE SIDEWALK 7-INCH REINFORCED REINFORCEMENT

BAR BEND DETAILS

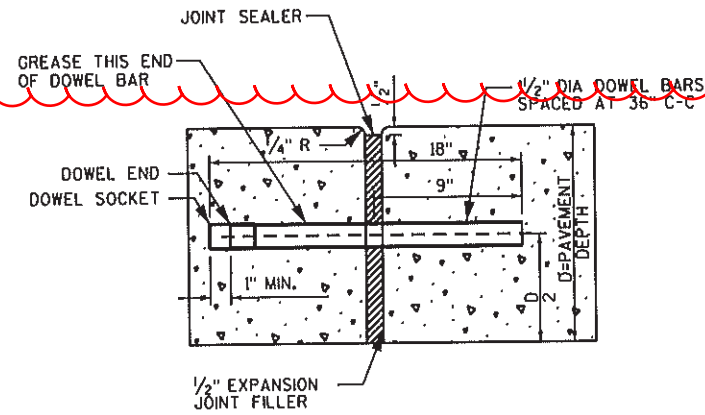


EXPANSION DOWELS

C1 CONCRETE SIDEWALK

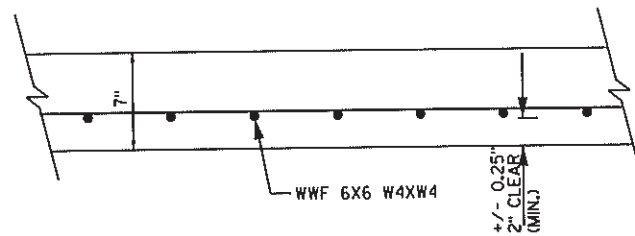


C1 CONCRETE SIDEWALK 7-INCH MESH REINFORCED (SEE SIDEWALK PAVING DETAILS FOR LOCATION)

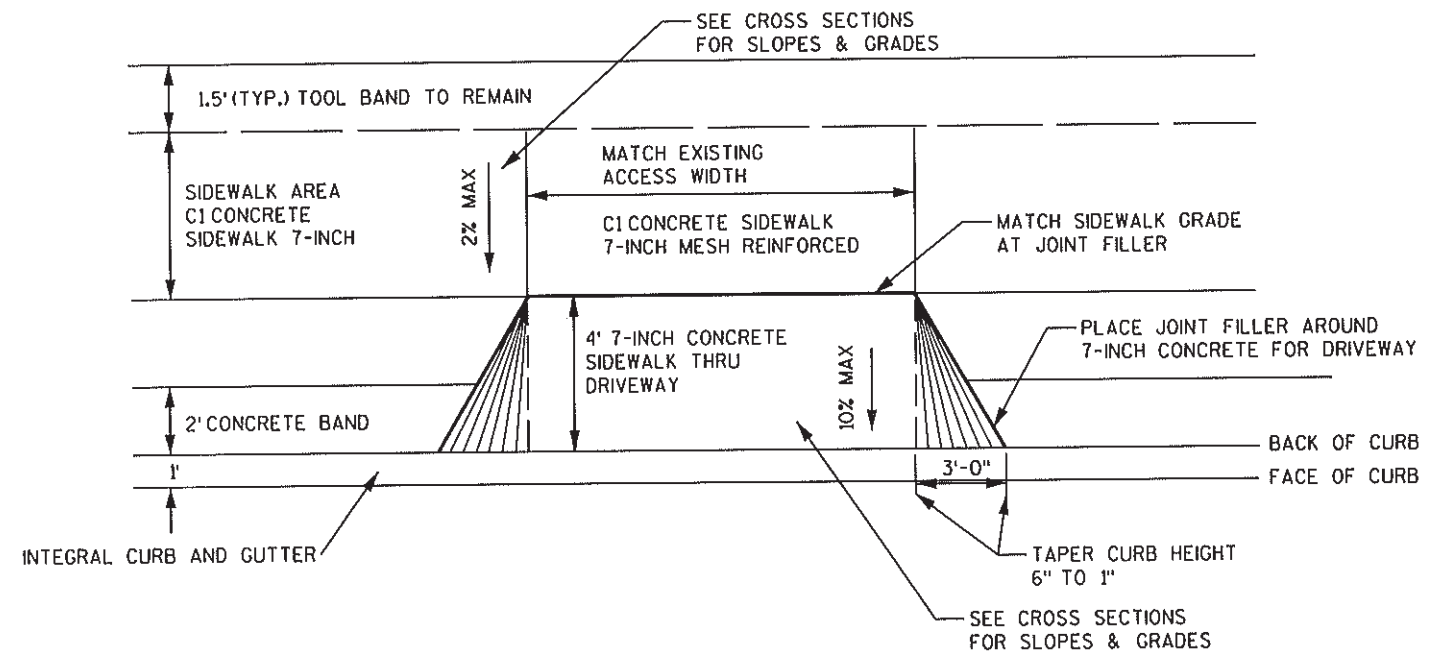

DRIVEWAY DETAIL

STA. 9+21
STA. 14+32

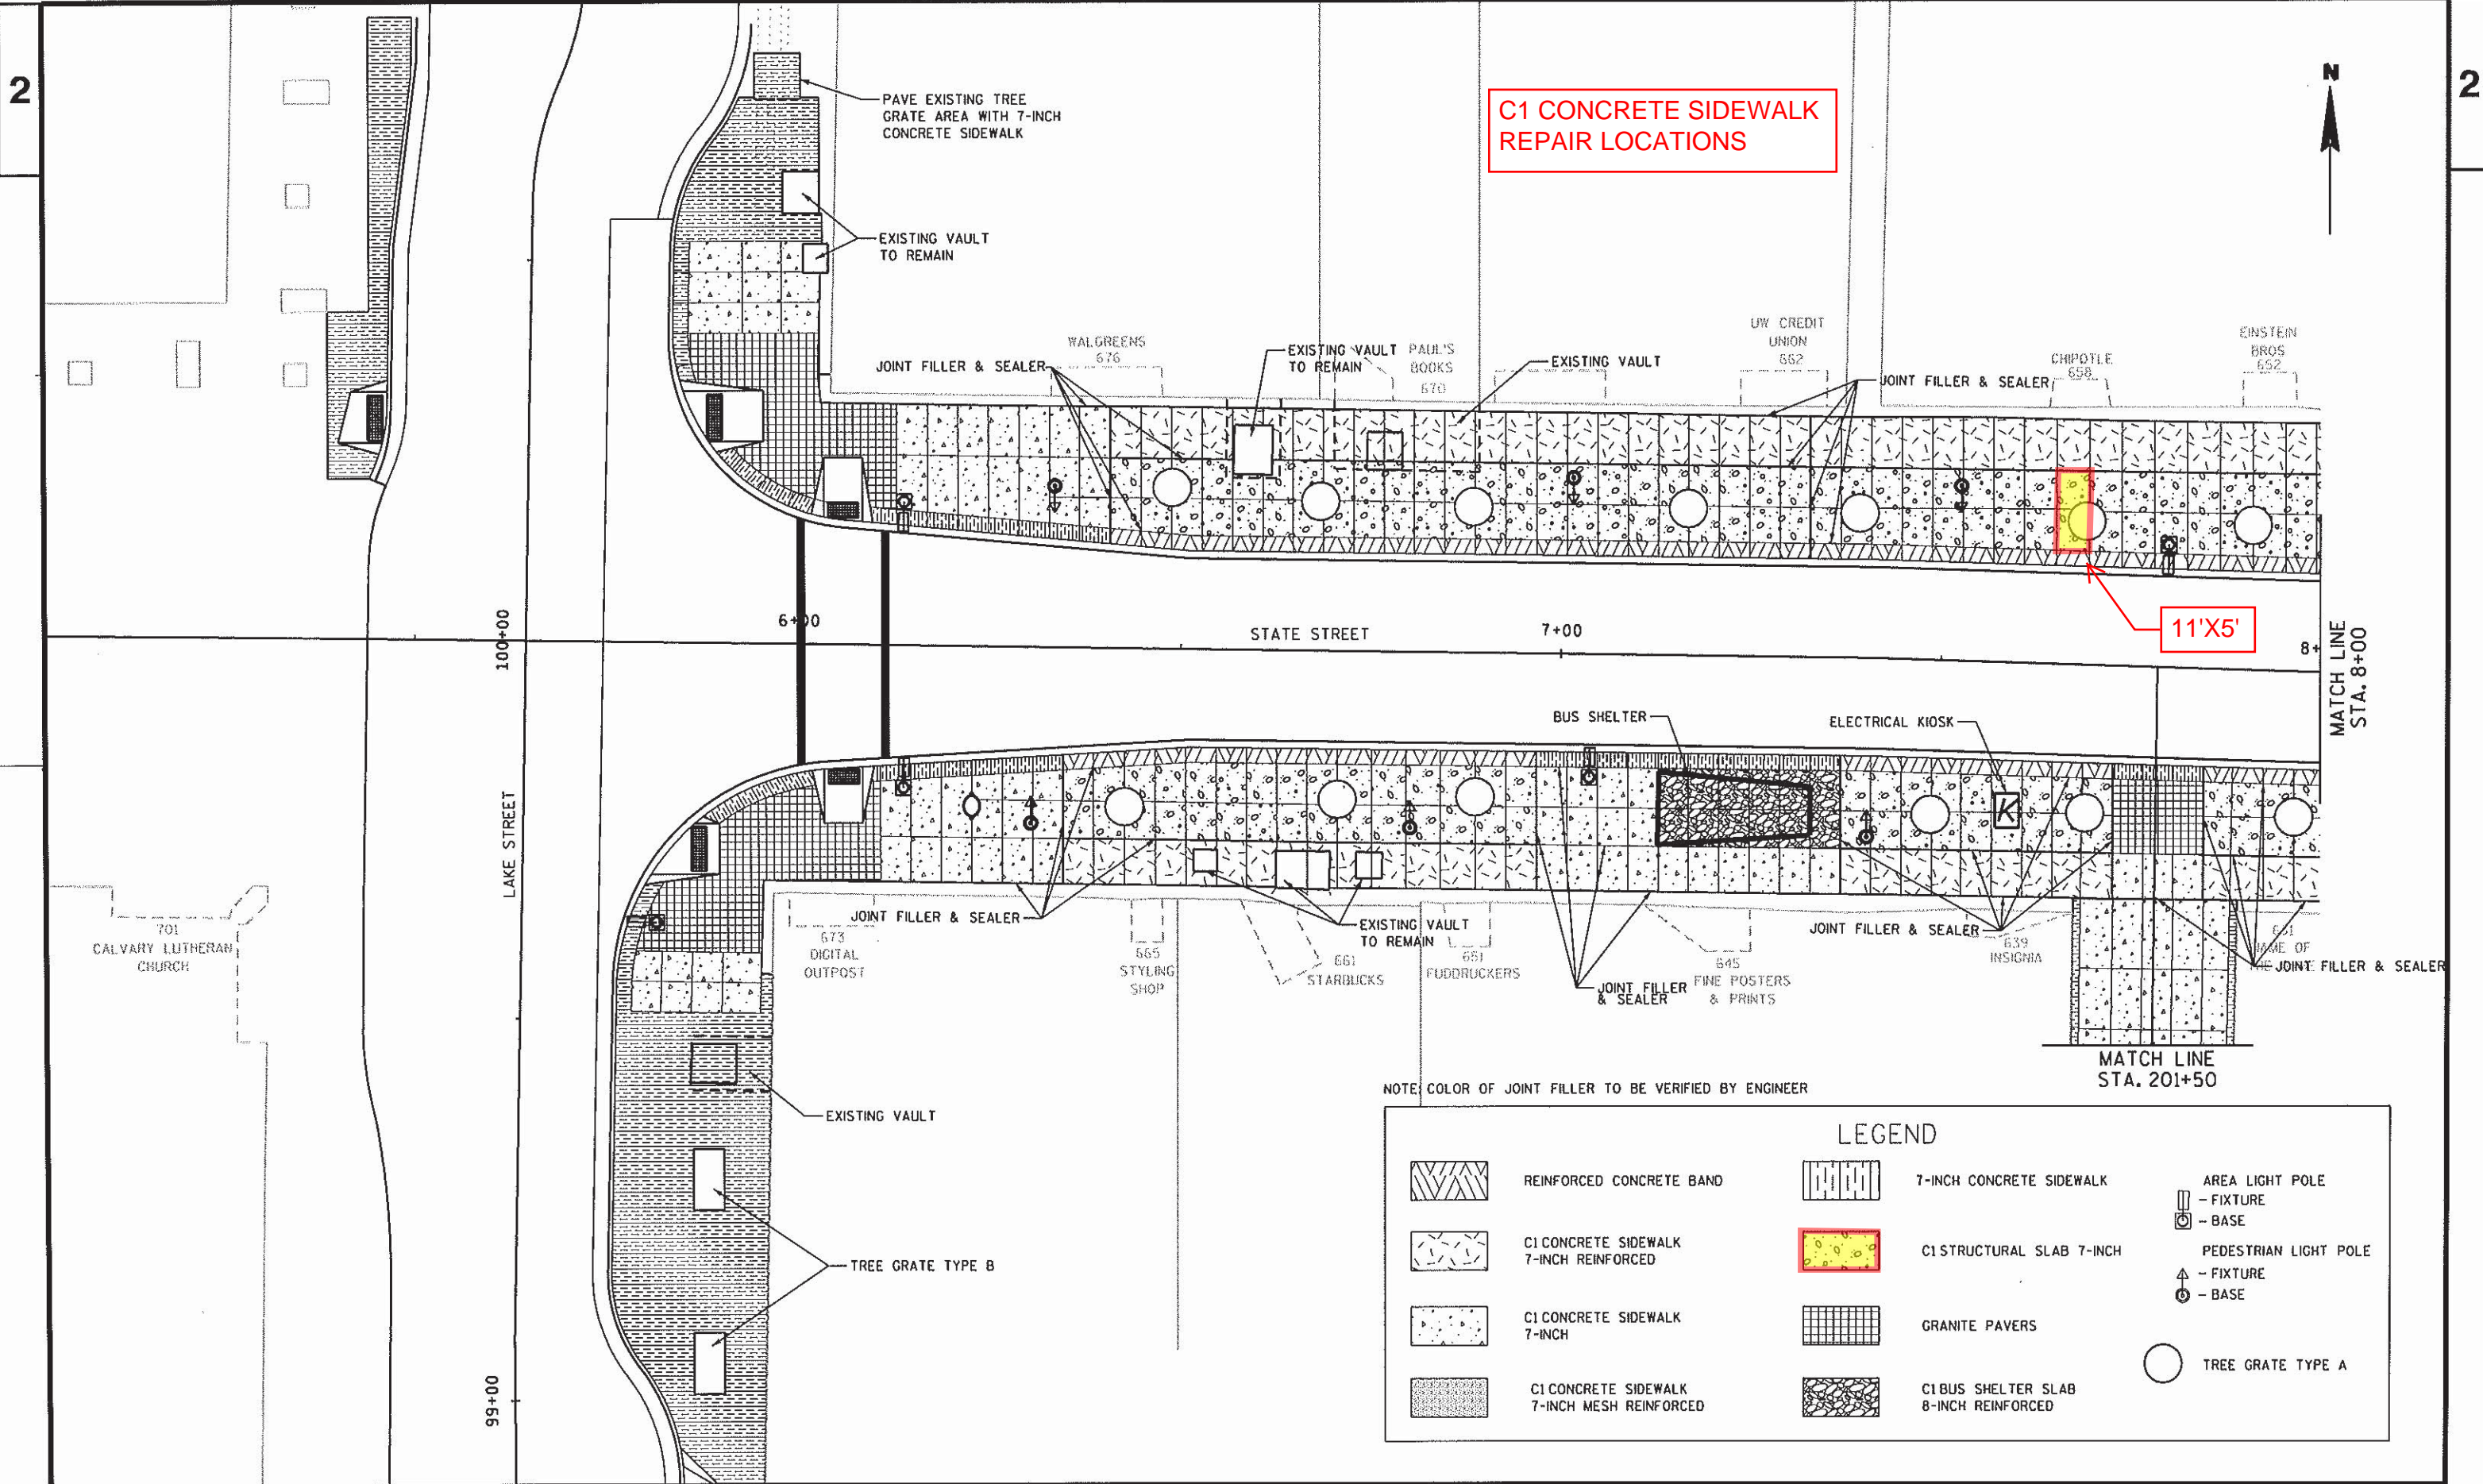

C1 CONCRETE SIDEWALK REPAIR LOCATIONS


11'X5'

NOTE: COLOR OF JOINT FILLER TO BE VERIFIED BY ENGINEER

LEGEND					
	REINFORCED CONCRETE BAND		7-INCH CONCRETE SIDEWALK		AREA LIGHT POLE
	C1 CONCRETE SIDEWALK 7-INCH REINFORCED		C1 STRUCTURAL SLAB 7-INCH		PEDESTRIAN LIGHT POLE
	C1 CONCRETE SIDEWALK 7-INCH		GRANITE PAVERS		TREE GRATE TYPE A
	C1 CONCRETE SIDEWALK 7-INCH MESH REINFORCED		C1 BUS SHELTER SLAB 8-INCH REINFORCED		



C1 CONCRETE SIDEWALK REPAIR LOCATIONS

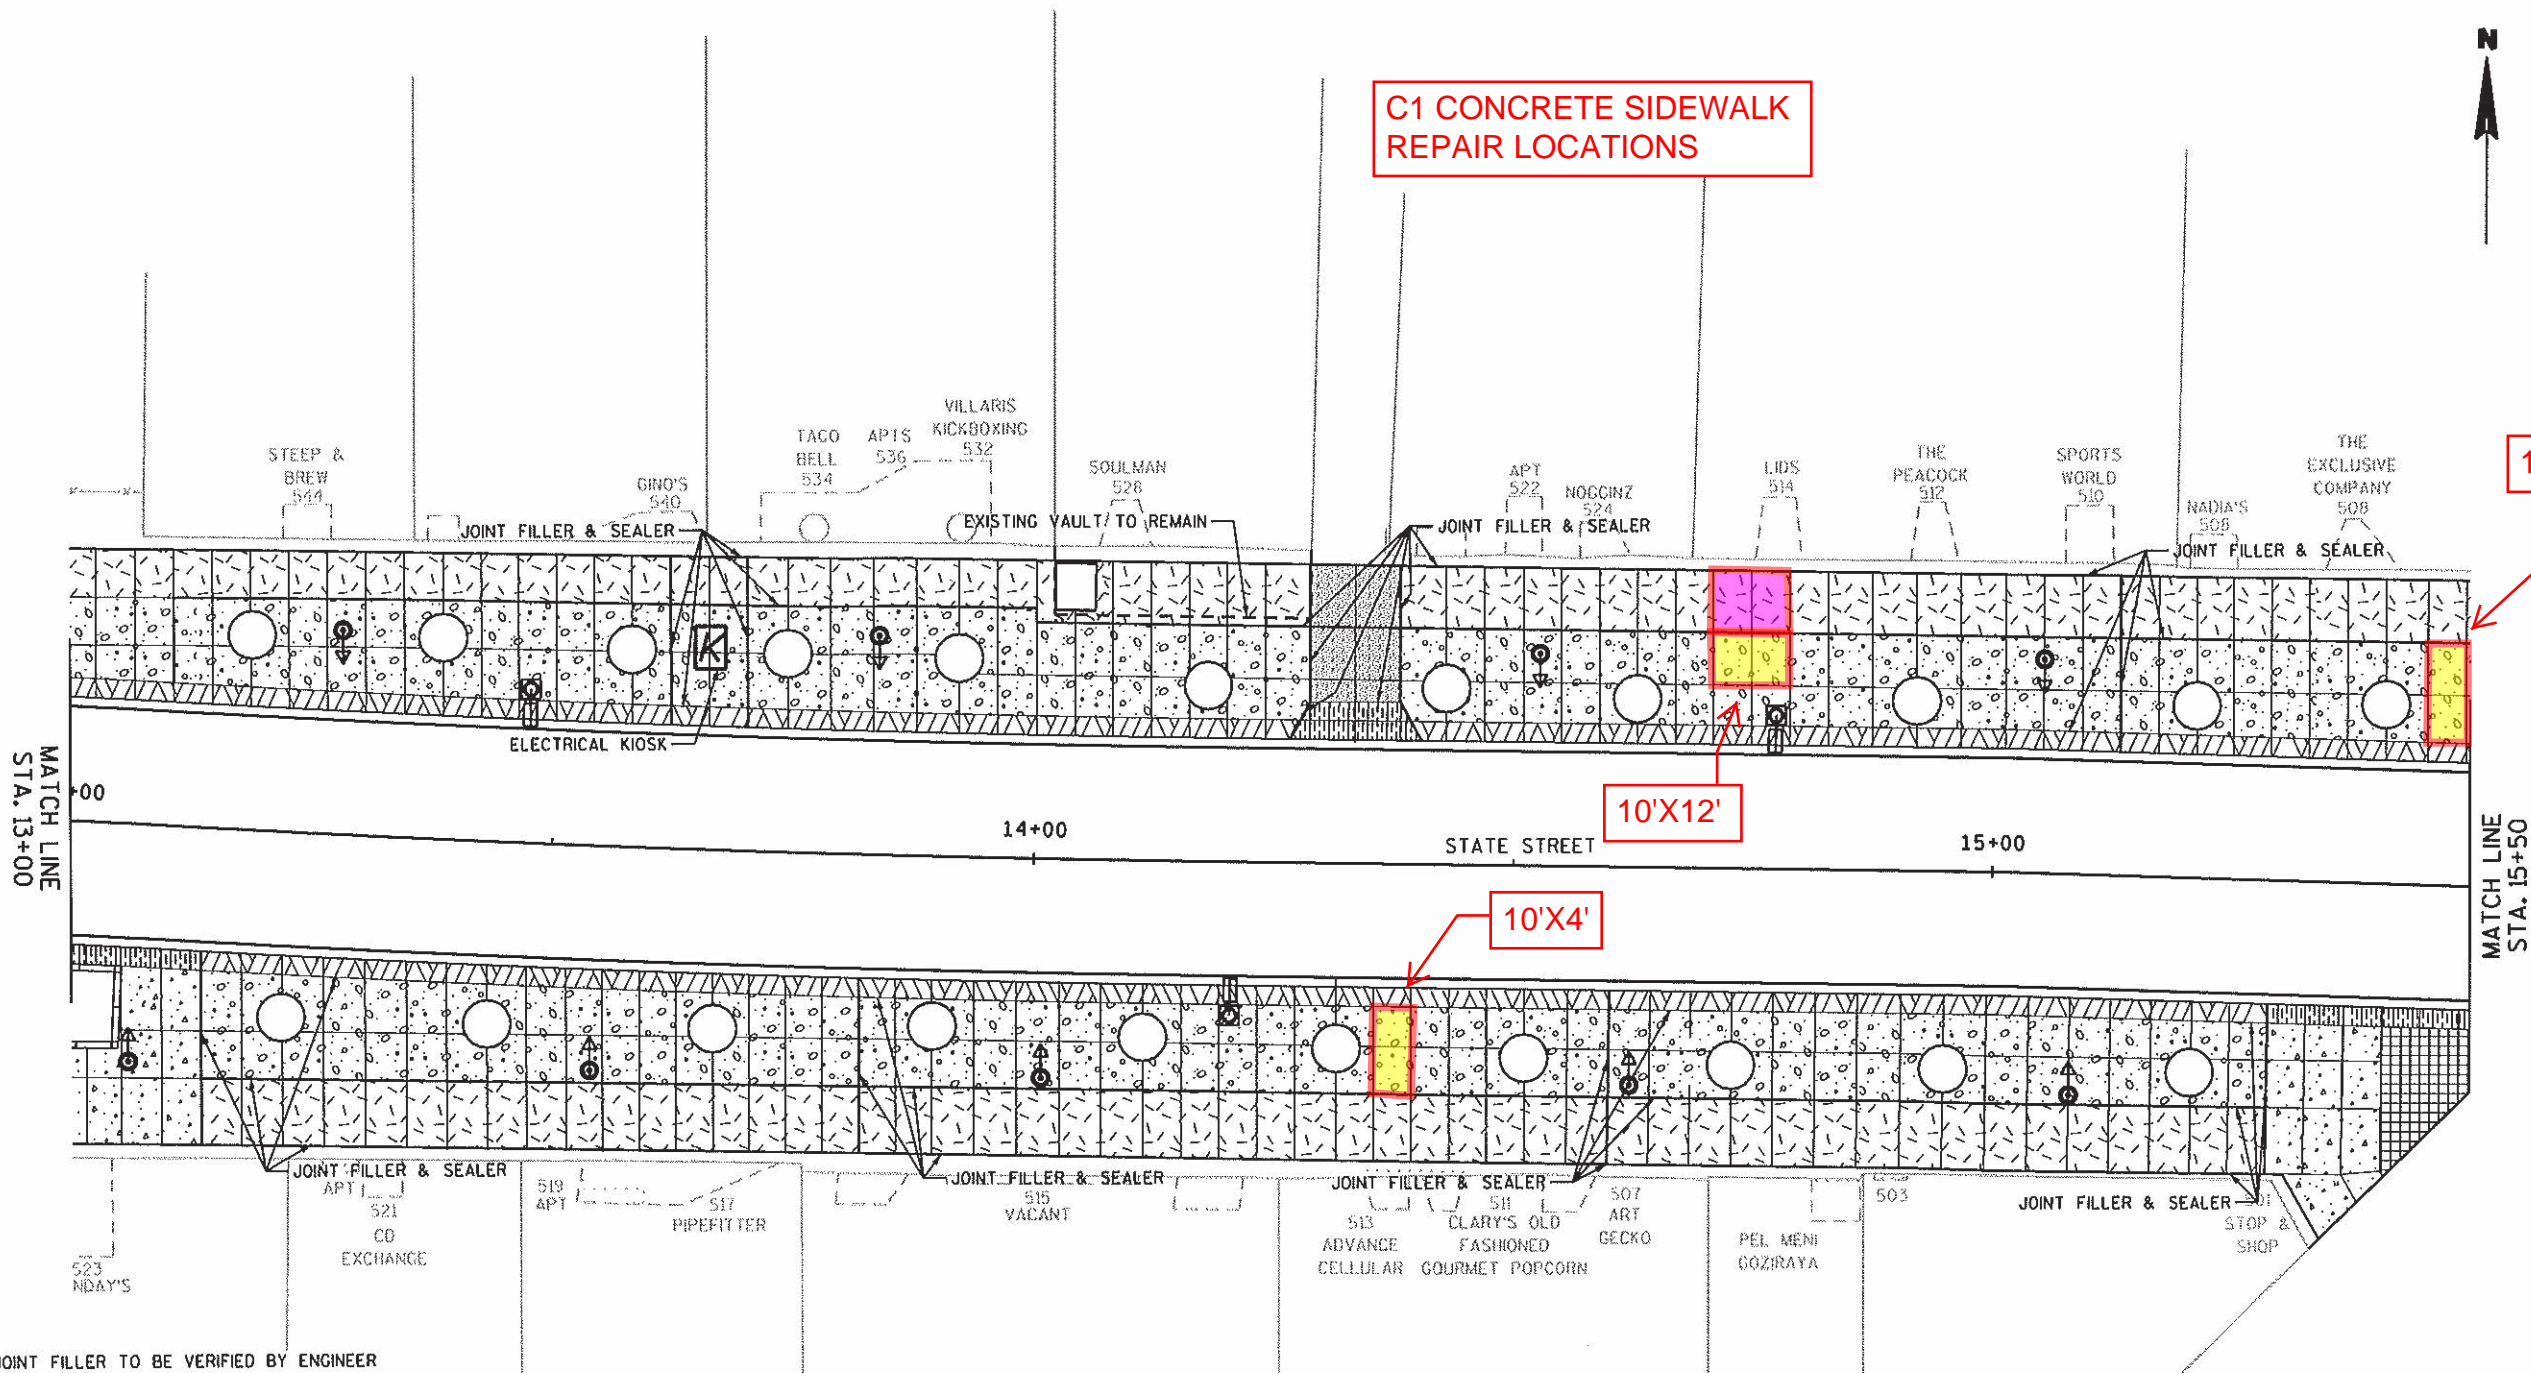

LEGEND

	REINFORCED CONCRETE BAND		7-INCH CONCRETE SIDEWALK		AREA LIGHT POLE
	C1 CONCRETE SIDEWALK 7-INCH REINFORCED		C1 STRUCTURAL SLAB 7-INCH		PEDESTRIAN LIGHT POLE
	C1 CONCRETE SIDEWALK 7-INCH		GRANITE PAVERS		TREE GRATE TYPE A
	C1 CONCRETE SIDEWALK 7-INCH MESH REINFORCED		C1 BUS SHELTER SLAB 8-INCH REINFORCED		