




PLOT SCALE:

PLOT NAME:

REV. DATE:

ORIGINATOR: CITY OF MADISON, TRAFFIC ENG. DIV.

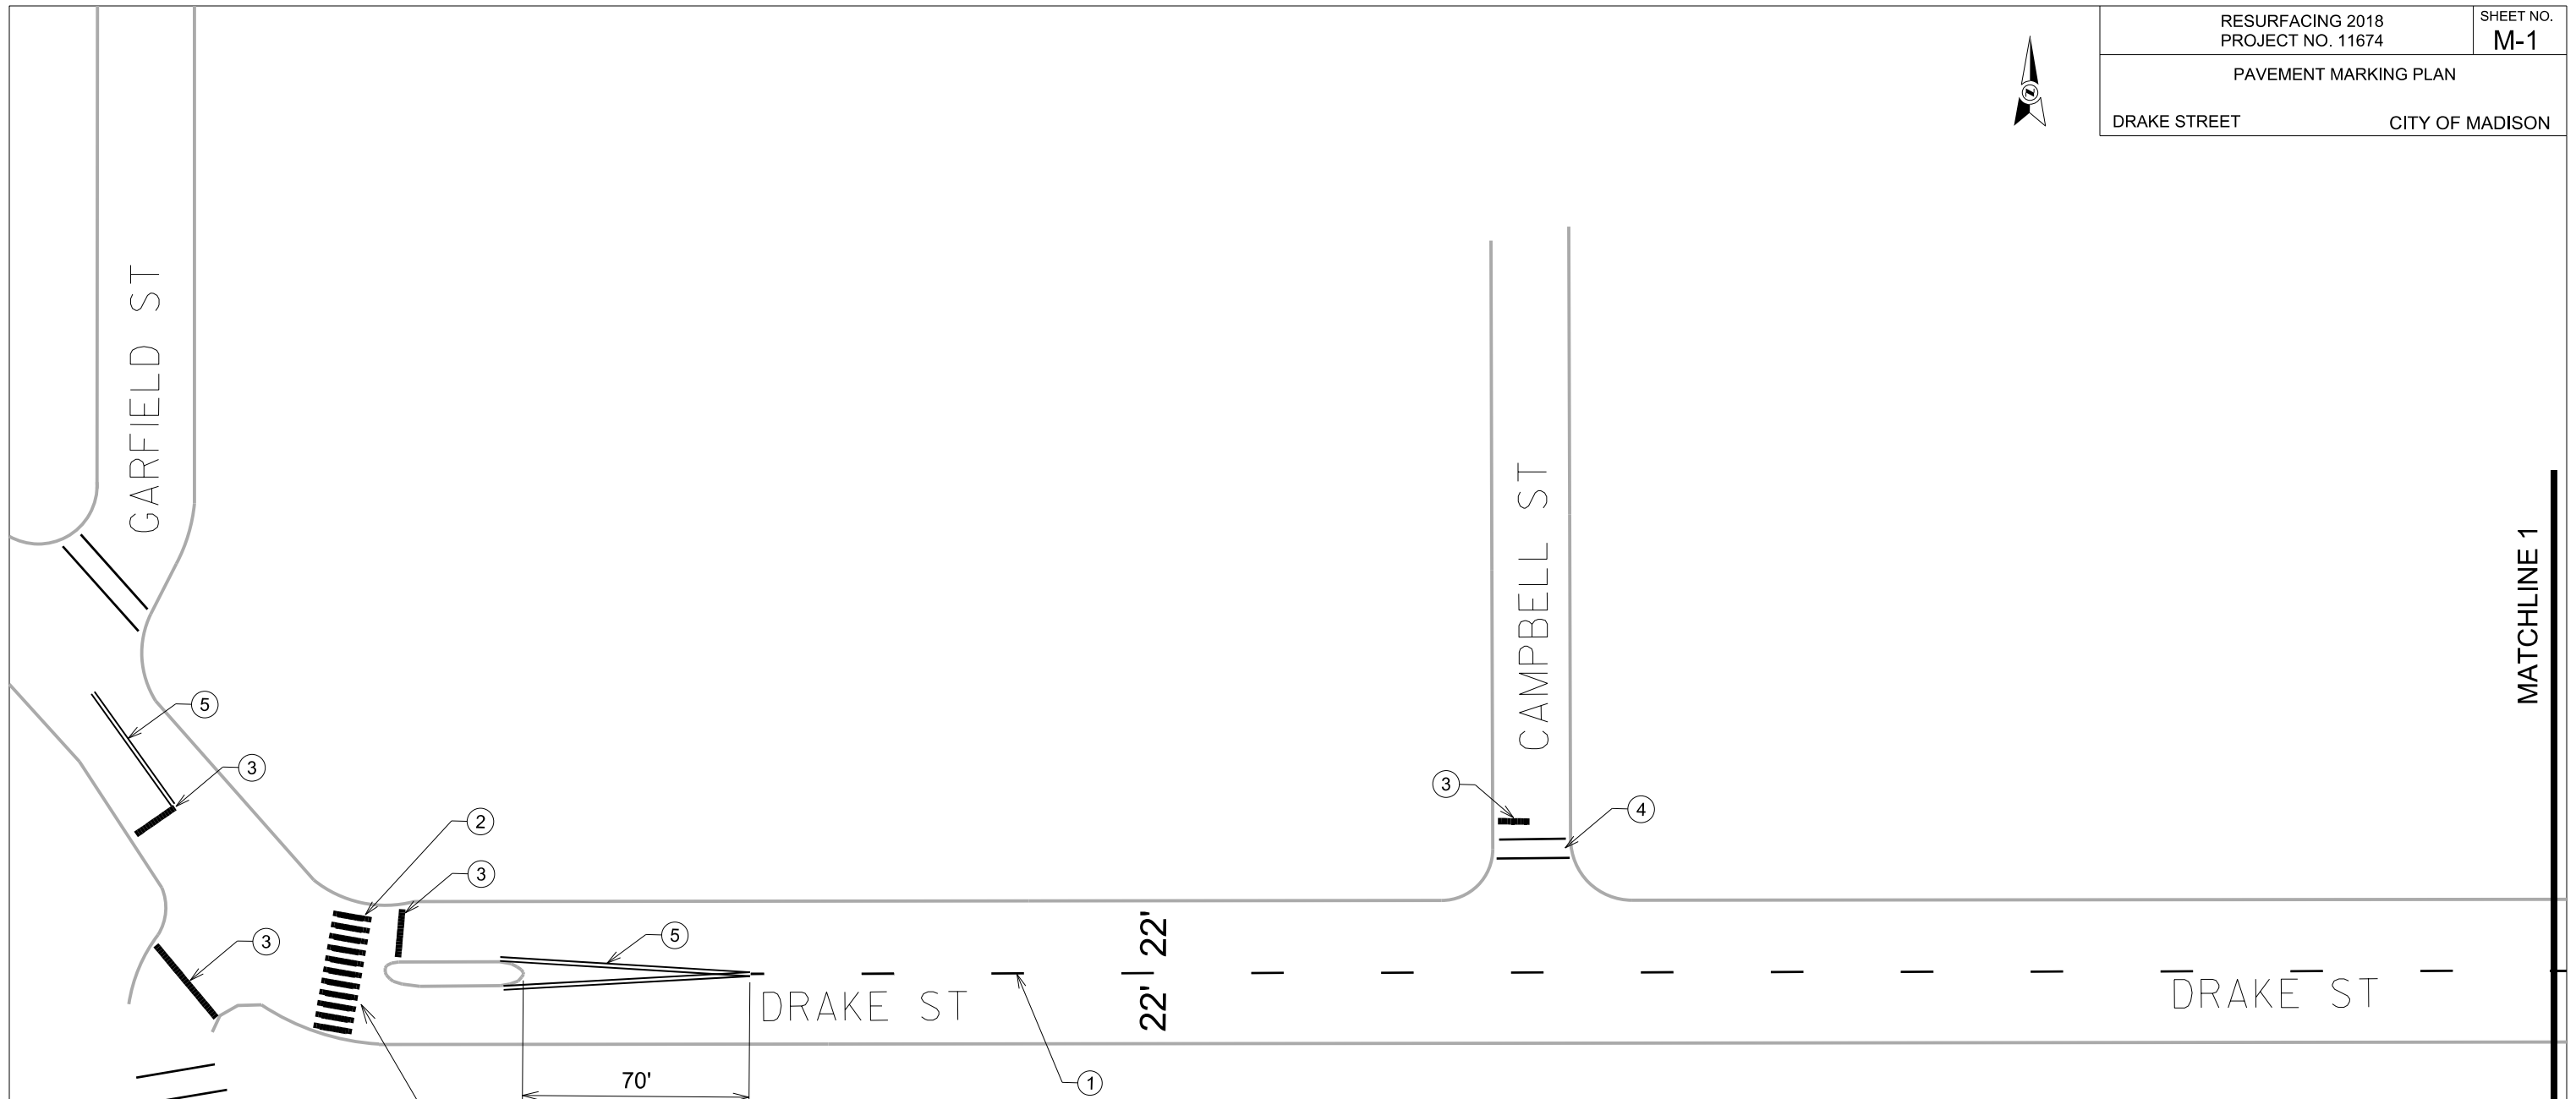

18" wide, white bars
24" gaps between bars
12' wide

Callout	Bid Item	Description
1	60802	Pavement Marking Epoxy, 6-Inch Yellow Skips, (10' Line, 30' Gap)
2	60816	Pavement Marking Epoxy, 18-Inch, White, Continental Crosswalk
3	60818	Pavement Marking Epoxy, 24-Inch White, Stop Line
4	60812	Pavement Marking Epoxy, 6-Inch White, Crosswalk
5	60801	Pavement Marking Epoxy, 4-Inch Double Yellow

Four foot gap between 6" crosswalk and stop bar
 Eight foot gap between continental crosswalk and stop bar
 Contact Tom Mohr, city traffic engineering, (608) 267-8725, tmohr@cityofmadison.com

PAVEMENT MARKING PLAN

DRAKE STREET


CITY OF MADISON



Callout	Bid Item	Description
1	60802	Pavement Marking Epoxy, 6-Inch Yellow Skips, (10' Line, 30' Gap)
2	60816	Pavement Marking Epoxy, 18-Inch, White, Continental Crosswalk
3	60818	Pavement Marking Epoxy, 24-Inch White, Stop Line
4	60812	Pavement Marking Epoxy, 6-Inch White, Crosswalk
5	60801	Pavement Marking Epoxy, 4-Inch Double Yellow

Four foot gap between 6" crosswalk and stop bar
 Eight foot gap between continental crosswalk and stop bar
 Contact Tom Mohr, city traffic engineering, (608) 267-8725, tmohr@cityofmadison.com

ORIGINATOR: CITY OF MADISON, TRAFFIC ENG. DIV.
 REV. DATE:
 PLOT NAME:
 PLOT SCALE:

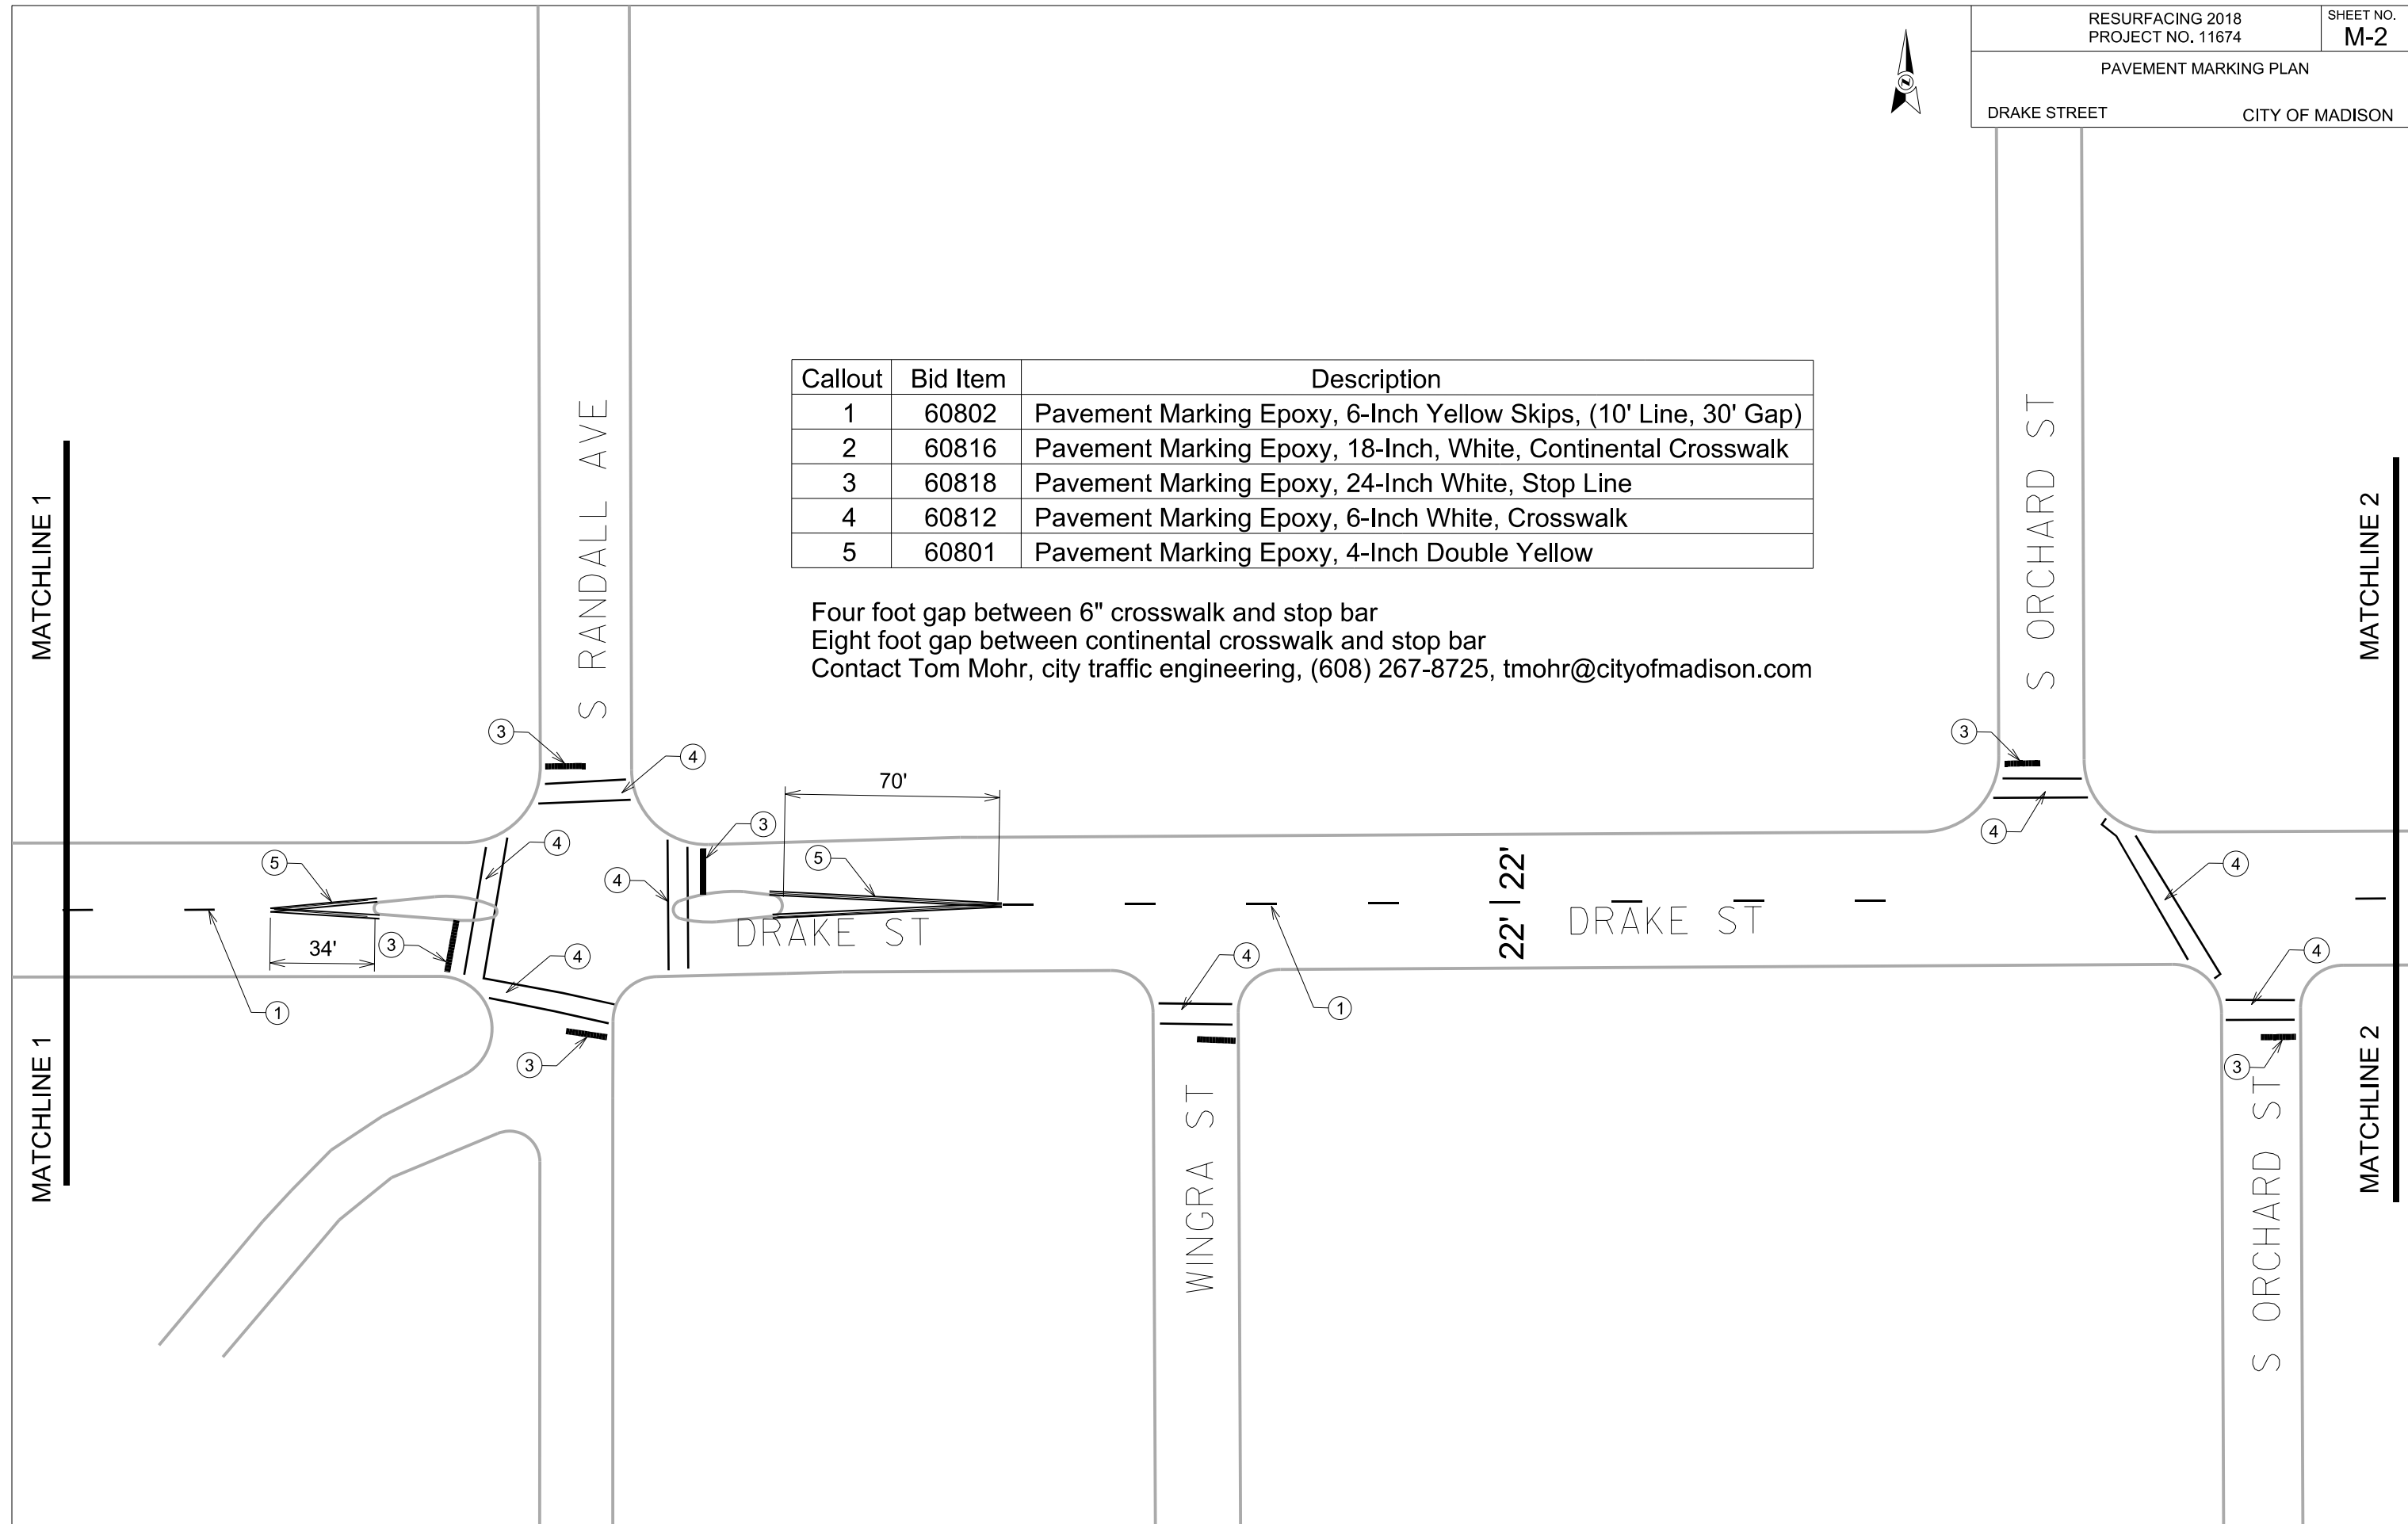

PAVEMENT MARKING PLAN

DRAKE STREET

CITY OF MADISON



Callout	Bid Item	Description
1	60802	Pavement Marking Epoxy, 6-Inch Yellow Skips, (10' Line, 30' Gap)
2	60816	Pavement Marking Epoxy, 18-Inch, White, Continental Crosswalk
3	60818	Pavement Marking Epoxy, 24-Inch White, Stop Line
4	60812	Pavement Marking Epoxy, 6-Inch White, Crosswalk
5	60801	Pavement Marking Epoxy, 4-Inch Double Yellow

Four foot gap between 6" crosswalk and stop bar
 Eight foot gap between continental crosswalk and stop bar
 Contact Tom Mohr, city traffic engineering, (608) 267-8725, tmohr@cityofmadison.com

PLOT SCALE:

PLOT NAME:

REV. DATE:

ORIGINATOR: CITY OF MADISON, TRAFFIC ENG. DIV.

MATCHLINE 2

MATCHLINE 2

22' | 22'

DRAKE ST

118'

19' | 19'

S MILLS ST