



Department of Public Works  
**Engineering Division**  
Robert F. Phillips, P.E., City Engineer

City-County Building, Room 115  
210 Martin Luther King, Jr. Boulevard  
Madison, Wisconsin 53703  
Phone: (608) 266-4751  
Fax: (608) 264-9275  
[engineering@cityofmadison.com](mailto:engineering@cityofmadison.com)  
[www.cityofmadison.com/engineering](http://www.cityofmadison.com/engineering)

**Assistant City Engineer**

Gregory T. Fries, P.E.

**Principal Engineer 2**

Christopher J. Petykowski, P.E.  
John S. Fahrney, P.E.

**Principal Engineer 1**

Christina M. Bachmann, P.E.  
Eric L. Dundee, P.E.

**Facilities & Sustainability**

Jeanne E. Hoffman, Manager

**Operations Manager**

Kathleen M. Cryan

**Mapping Section Manager**

Eric T. Pederson, P.S.

**Financial Manager**

Steven B. Danner-Rivers

June 26, 2018

**NOTICE OF ADDENDUM  
ADDENDUM NO. 1**

**CONTRACT NO. 8125, PROJECT NO. 11750  
2018 – NEW SIDEWALK INSTALLATION**

Revise and amend the contract document(s) for the above project as stated in this addendum, otherwise, the original document shall remain in effect.

**PLANS:**

**REMOVE**

Remove Sheets P1, P3, X2, X7

**INSERT**

Insert Sheets P1, P3, X2, X7 (Revised 6-21-18)

Proposed profile of W Beltline Frontage Rd sidewalk revised. Proposed typical section for Jackson Plaza revised. Cross section of W Beltline Frontage Rd and Jackson Plaza revised.

Please acknowledge this addendum on page E1 of the contract documents and/or in Section E: Bidder's Acknowledgement on Bid Express.

Electronic version of these documents can be found on the Bid Express web site at:


<http://www.bidexpress.com>

If you are unable to download plan revisions associated with the addendum, please contact the Engineering office at 608-266-4751 receive the material by another route.



Sincerely,

Robert F. Phillips, P.E., City Engineer

Cc: Greg Fries

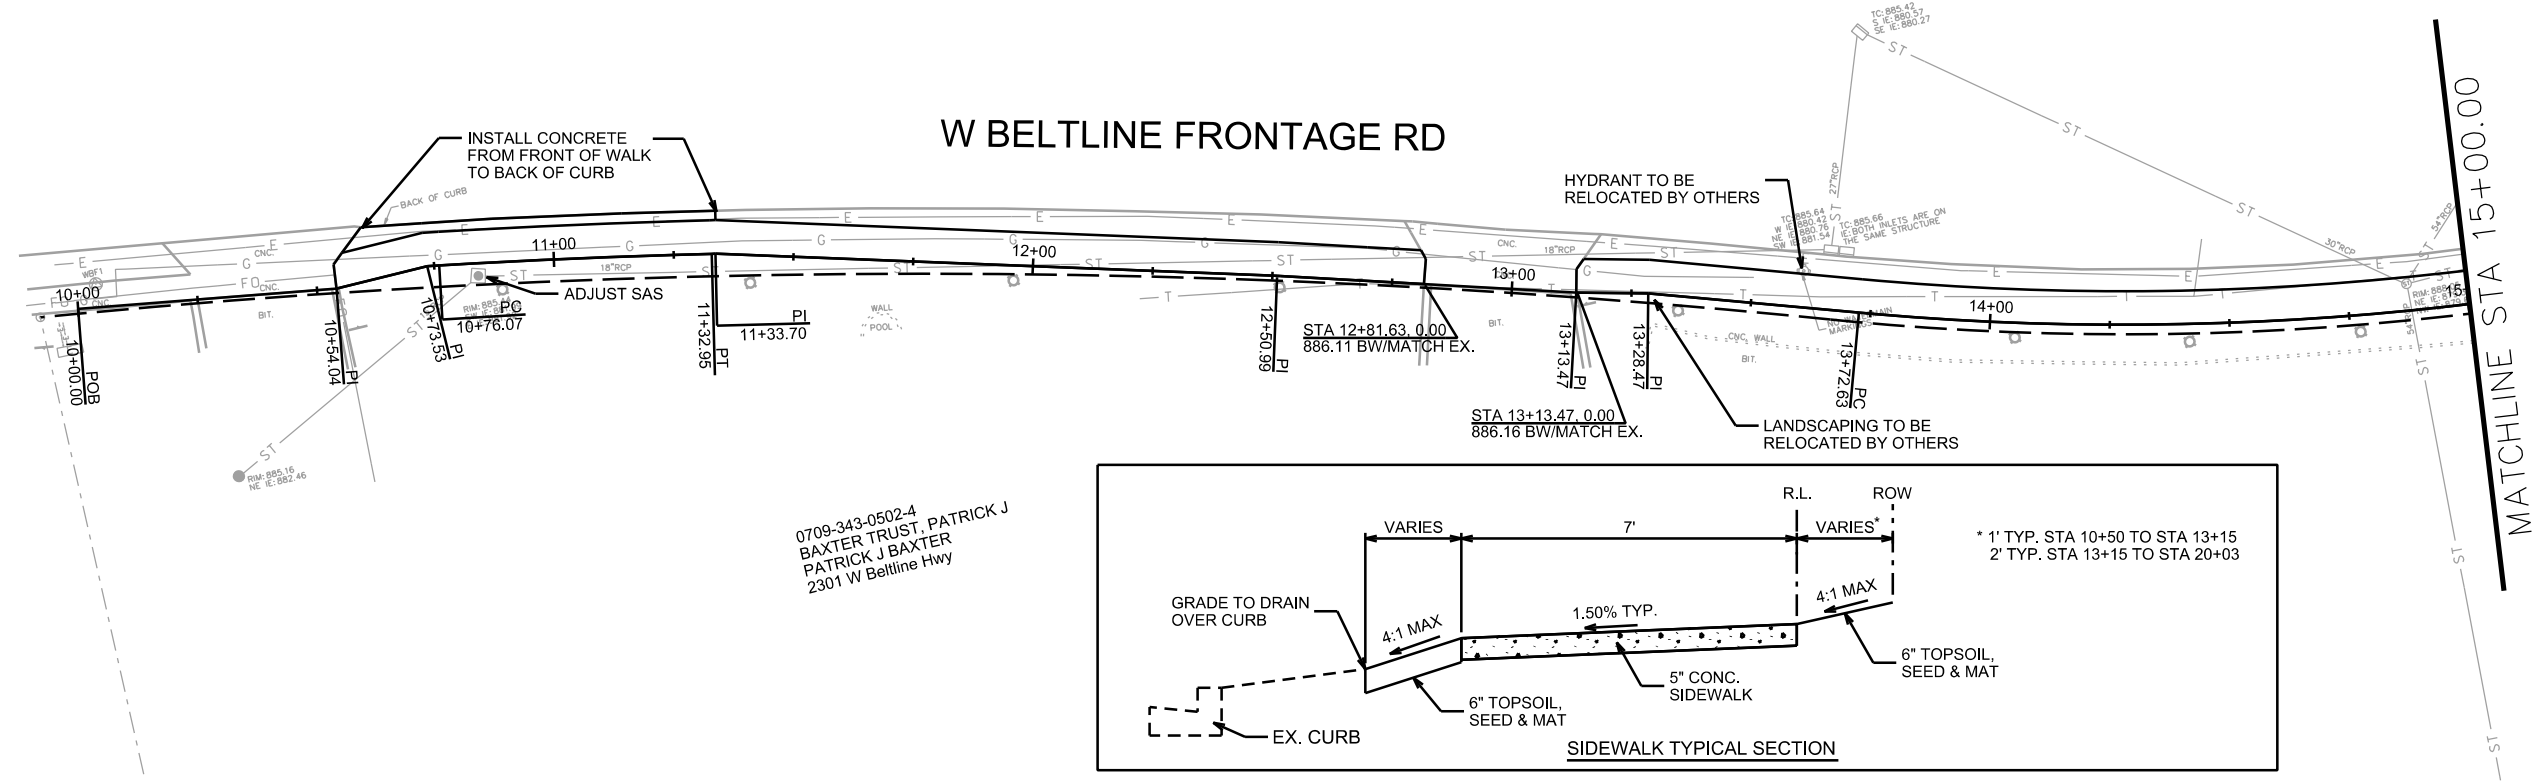

0709-343-0502-4  
BAXTER TRUST, PATRICK J  
PATRICK J BAXTER  
2301 W Beltline Hwy



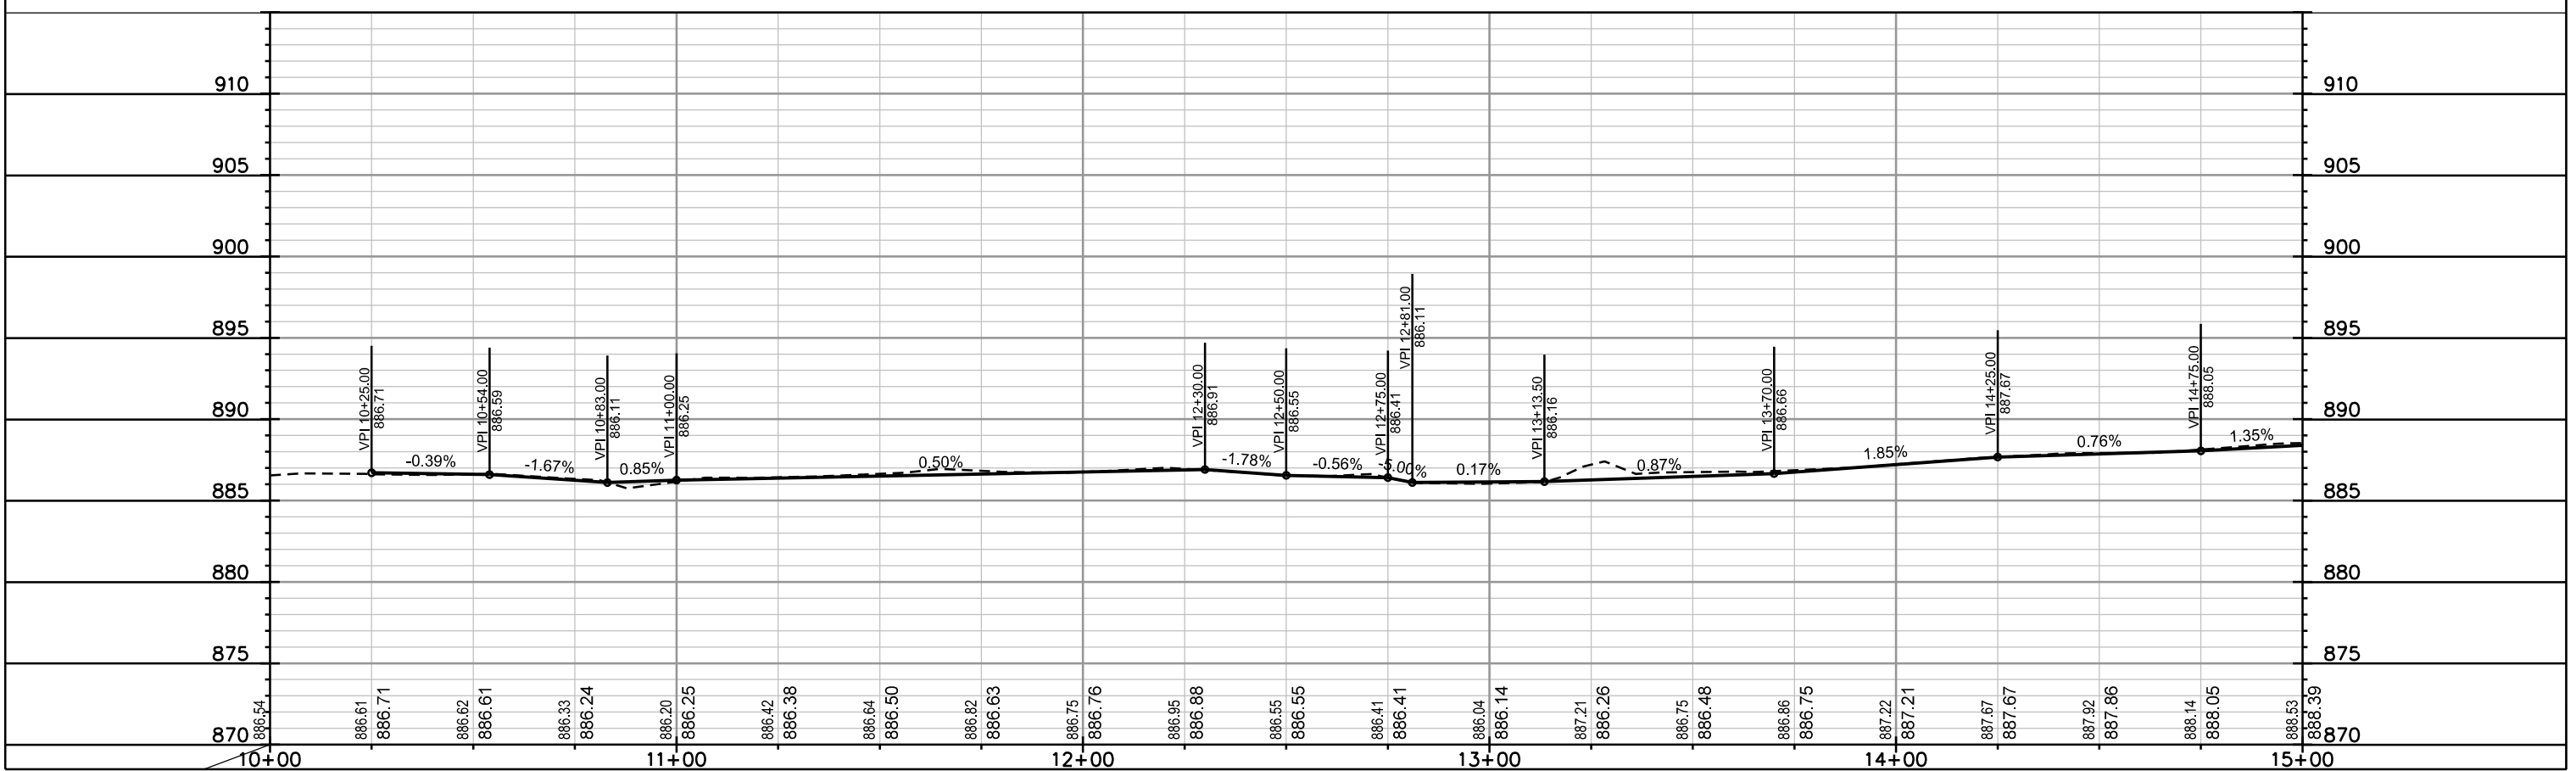
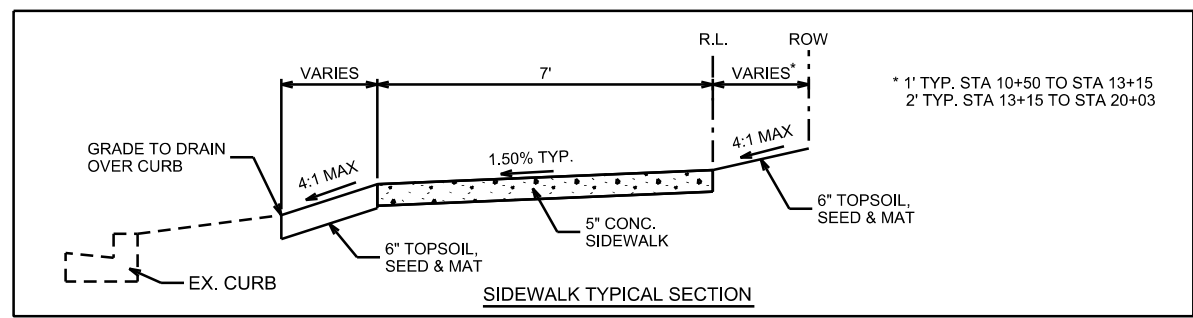


PLOT SCALE: \_\_\_\_\_

PLOT NAME: \_\_\_\_\_

REV. DATE: \_\_\_\_\_

ORIGINATOR: CITY OF MADISON, STREETS DIVISION

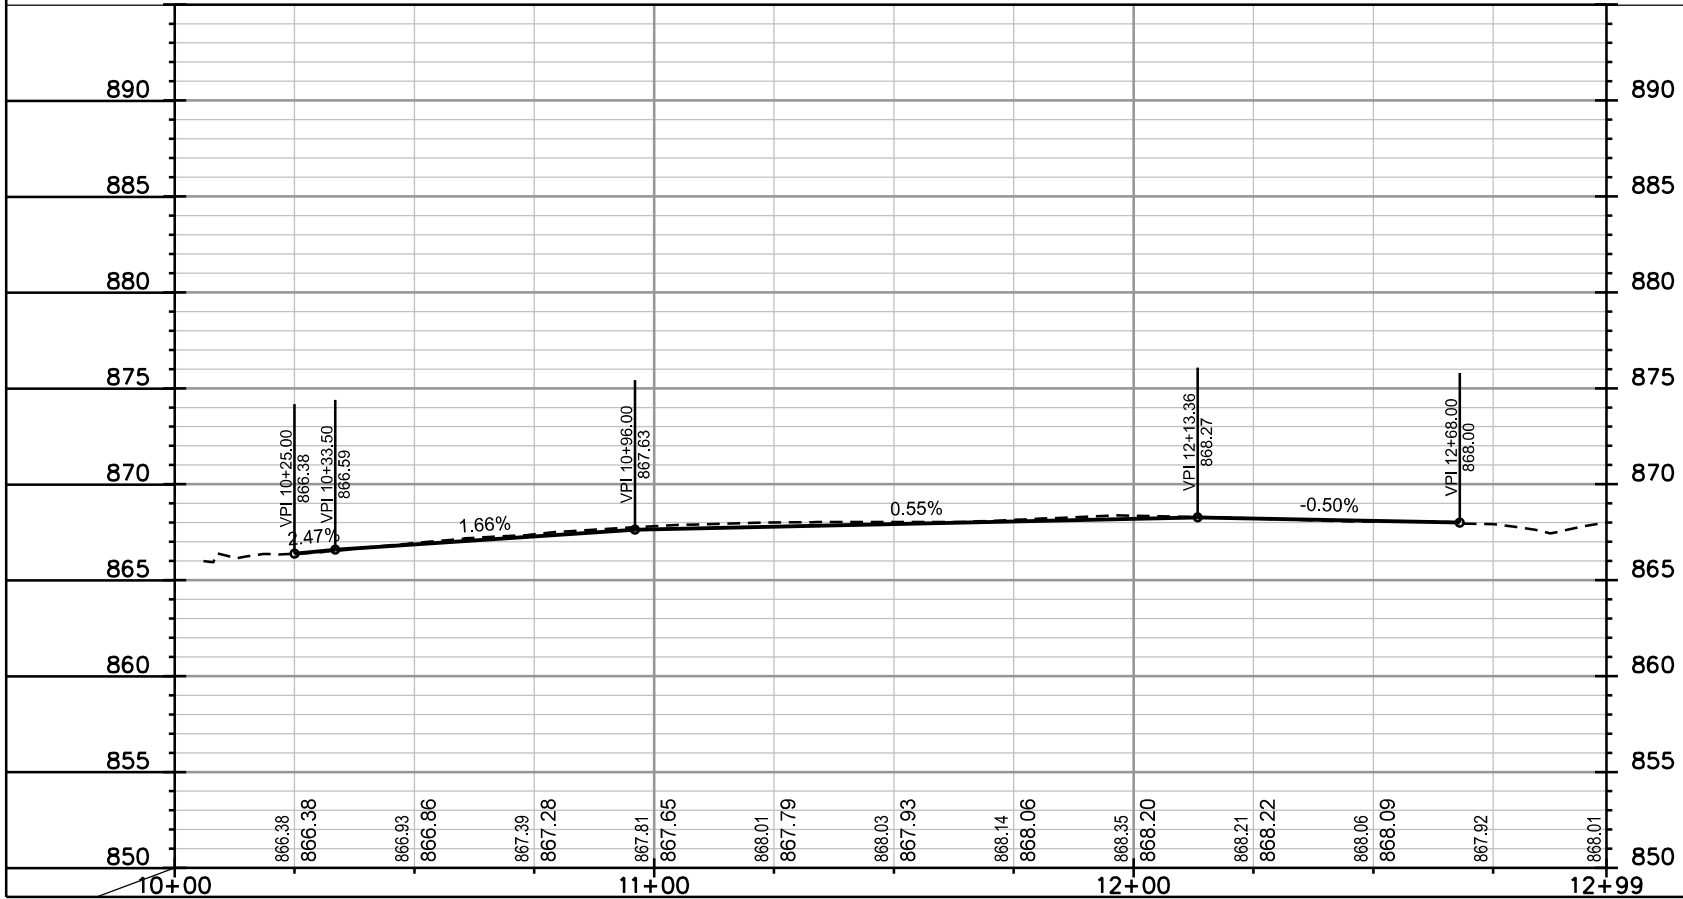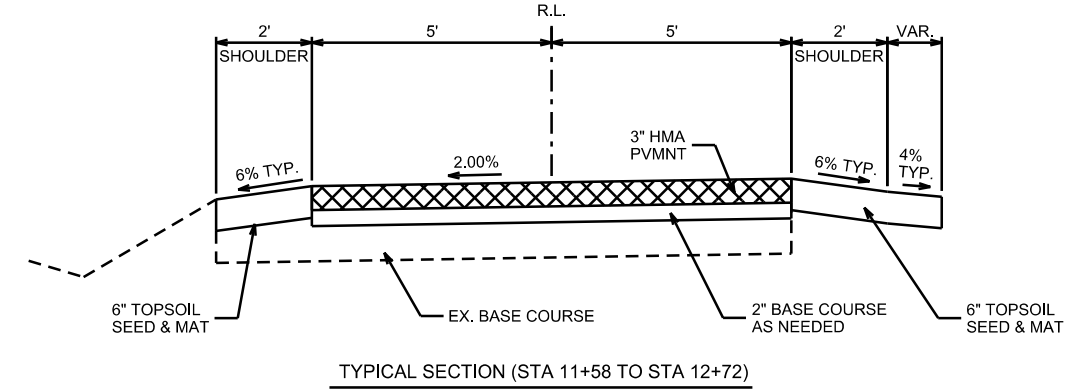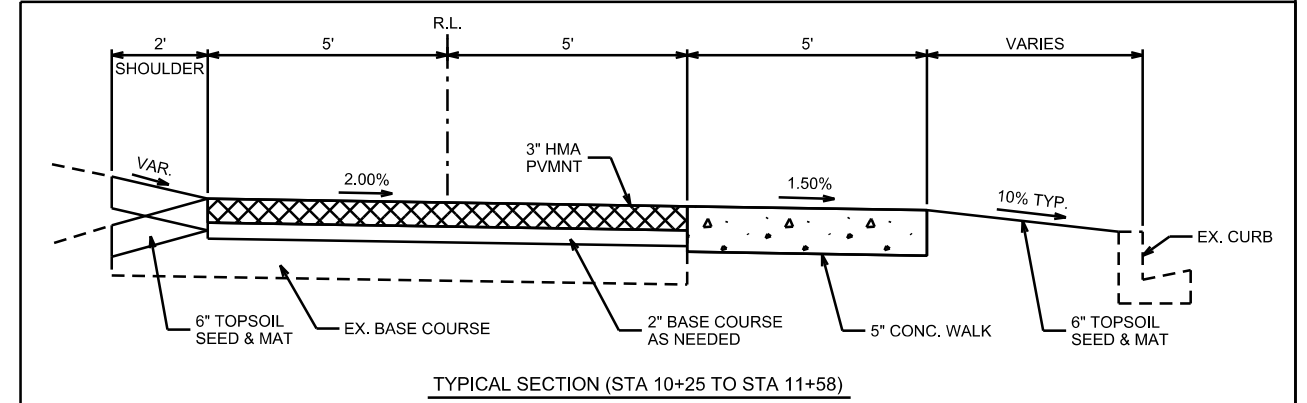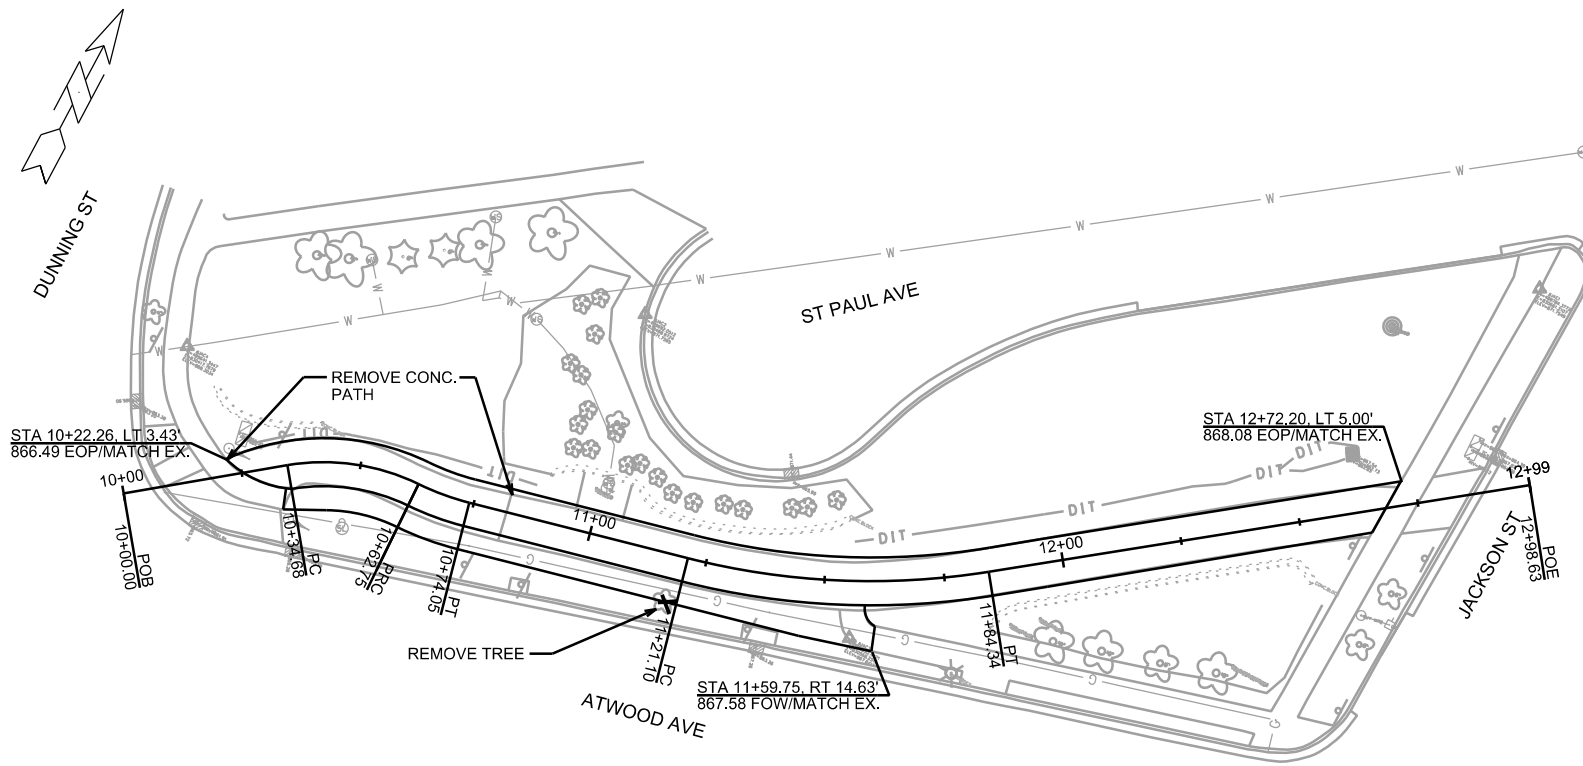

PLOT SCALE: \_\_\_\_\_

PLOT NAME: \_\_\_\_\_

REV. DATE: \_\_\_\_\_

ORIGINATOR: CITY OF MADISON, STREETS DIVISION

CROSS SECTIONS

W BELTLINE FRONTAGE RD CITY OF MADISON


REV. 6-21-18 CWD

PLOT SCALE: \_\_\_\_\_

PLOT NAME: \_\_\_\_\_

REV. DATE: \_\_\_\_\_

ORIGINATOR: CITY OF MADISON, STREETS DIVISION

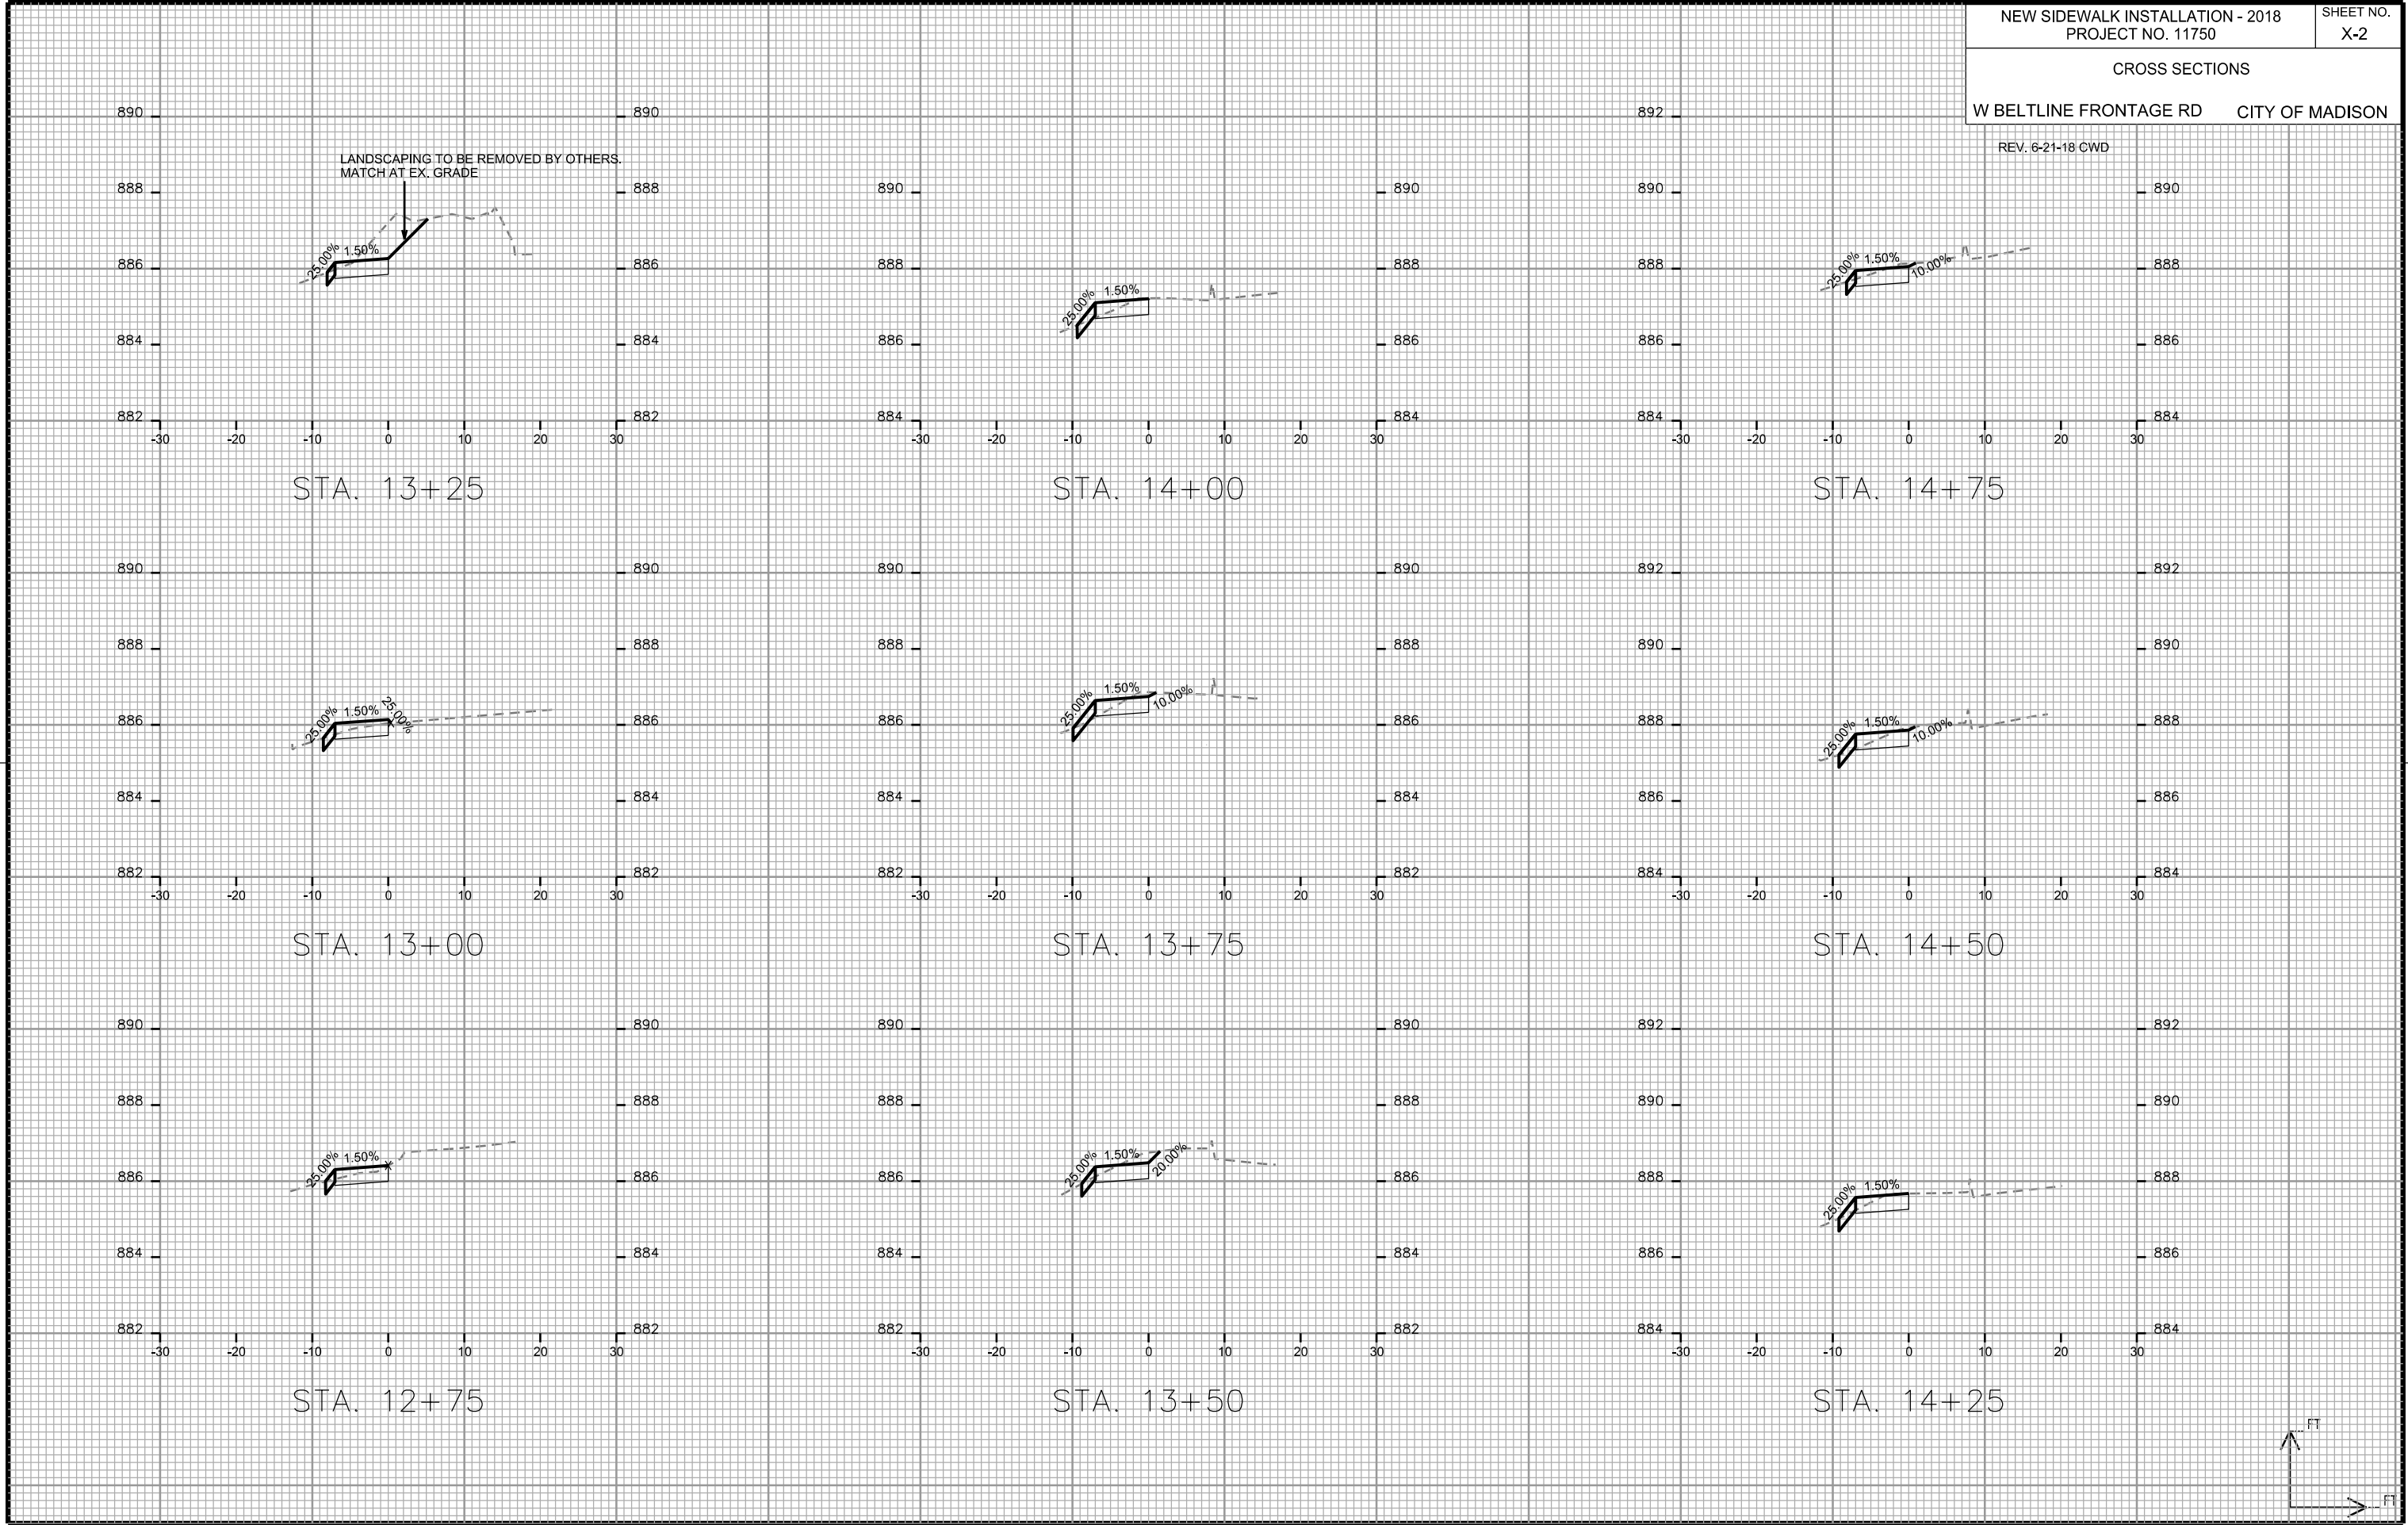

CROSS SECTIONS

JACKSON PLAZA

CITY OF MADISON

REV 6-21-18 CWD

PLOT SCALE: \_\_\_\_\_

PLOT NAME: \_\_\_\_\_

REV. DATE: \_\_\_\_\_

ORIGINATOR: CITY OF MADISON - STREETS DIVISION

