


SHEET SCHEDULE

- 1.1 BORDNER PARK - BACKSTOP
- 1.2 BORDNER PARK - TENNIS FENCE
- 1.3 GARNER PARK - PICKLEBALL FENCE
- 1.4 RENNEBOHM PARK - BACKSTOP
- 1.5 WINGRA PARK - BACKSTOP
- 2.0 BACKSTOP DETAILS
- 2.1 FENCING DETAILS

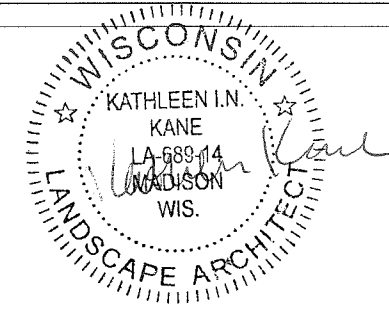

City of Madison
 Department of Public Works
PARKS DIVISION
 City-County Building, Suite 104
 210 Martin Luther King, Jr. Blvd.
 Madison, WI 53703

play
**MADISON
 PARKS**



2018 WEST PARKS DIVISION FENCING AND BACKSTOPS

CONTRACT 8174


MUNIS NOS. 17304-51-200, 17309-51-200, 17310-51-200

WINGRA PARK
 824 KNICKERBOCKER ST
 MADISON, WI 53711

RENNEBOHM PARK
 115 N EAU CLAIRE AVE
 MADISON, WI 53705

BORDNER PARK
 5610 ELDER PLACE
 MADISON, WI 53705

GARNER PARK
 333 S ROSA RD
 MADISON, WI 53705

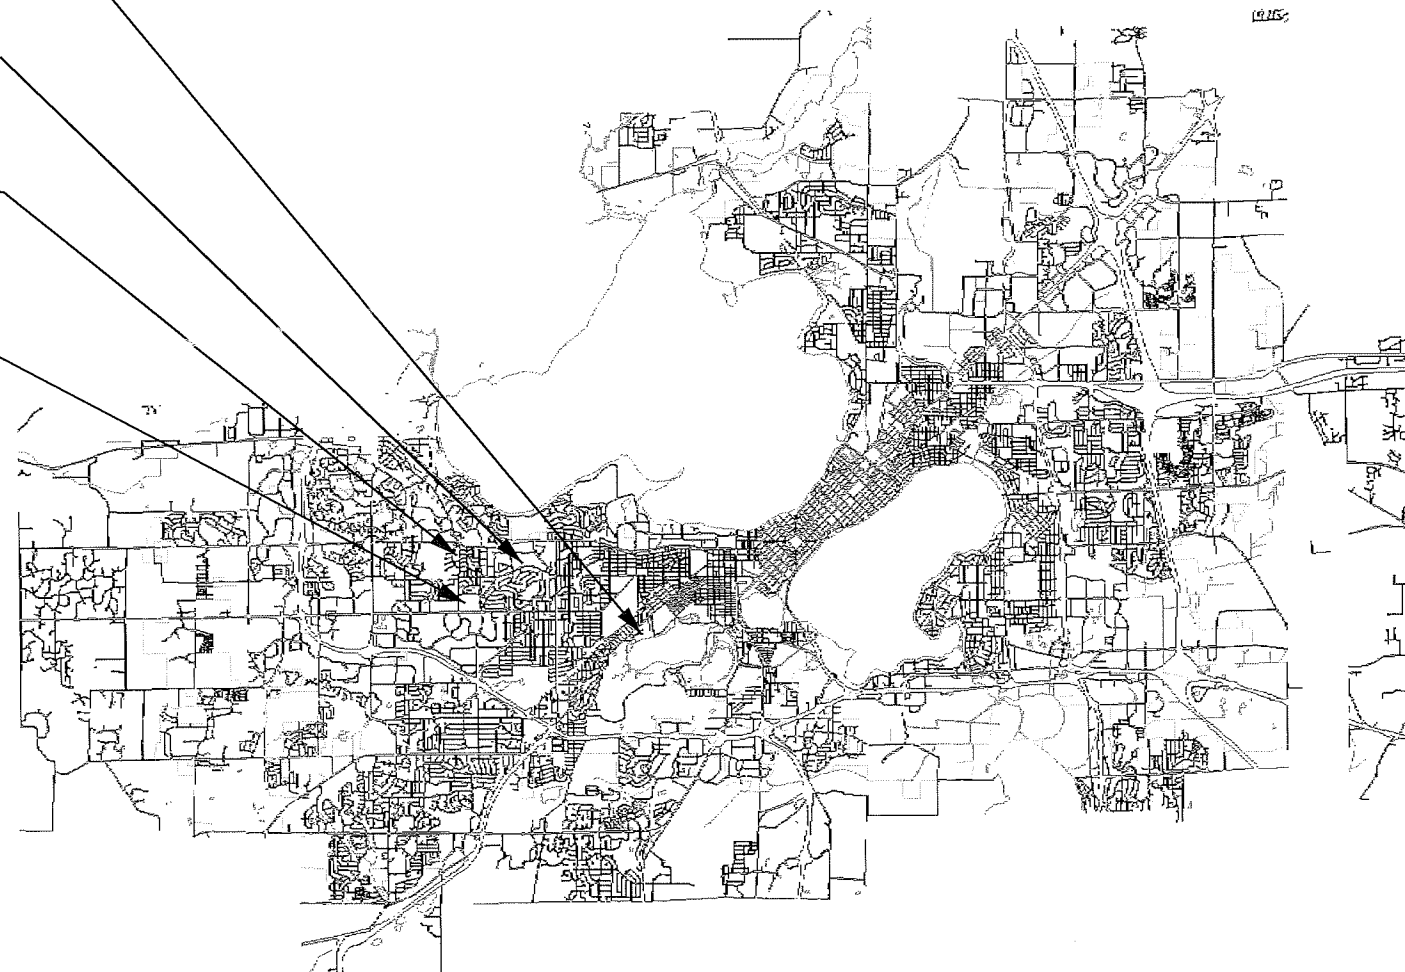

PROJECT:
*2018 WEST
 PARKS DIVISION
 FENCING AND
 BACKSTOPS*

Although every effort has been made in preparing these plans and checking them for accuracy, the contractor and subcontractors must check all details and dimensions of their trade and be responsible for the same.

| ITEM | DATE |
|--------------|------------|
| Drawn by: KK | 03-21-2018 |
| | |
| | |
| | |
| | |

PUBLIC WORKS PROJECT #:
8174

SHEET TITLE:

SHEET NUMBER:

Cover Sheet

Bordner Dr

REMOVE / DISPOSE EXISTING BACKSTOP PER BID ITEM 20326

FURNISH AND INSTALL 10'X20'X10' (12' HT) CANOPY BACKSTOP, COMPLETE PER BID ITEM 90003 AND DETAILS 3 & 4, SHEET 2.0

City of Madison
Department of Public Works
PARKS DIVISION

City-County Building, Suite 104
210 Martin Luther King, Jr. Blvd.

Madison, WI 53703

play
**MADISON
PARKS**

Graphical Scale
0 20 ft



PROJECT:
**2018 WEST
PARKS DIVISION
FENCING AND
BACKSTOPS**

**BORDNER PARK
5610 ELDER PLACE
MADISON, WI 53705**

Although every effort has been made in preparing these plans and checking them for accuracy, the contractor and subcontractors must check all details and dimensions of their trade and be responsible for the same.

| ITEM | DATE |
|--------------|------------|
| Drawn by: KK | 3-19-2018 |
| Approved by: | xx-xx-xxxx |
| | |
| | |
| | |

PUBLIC WORKS PROJECT #:
8174

SHEET TITLE:
**BORDNER PARK
BACKSTOP**

SHEET NUMBER:
1.1



EXISTING CONDITION - BORDNER BACKSTOP



**EXISTING CONDITION BORDNER PARK
TENNIS FENCE**



**City of Madison
Department of Public Works
PARKS DIVISION**

City-County Building, Suite 104
210 Martin Luther King, Jr. Blvd.

Madison, WI 53703

play
**MADISON
PARKS**

Graphical Scale

0 20 ft



PROJECT:

**2018 WEST
PARKS DIVISION
FENCING AND
BACKSTOPS**

**BORDNER PARK
5610 ELDER PLACE
MADISON, WI 53705**

REMOVE / DISPOSE EXISTING CHAIN
LINK FENCE FABRIC, FASTENERS AND
WARPED/BENT MID-RAILS AND LINE
POSTS PER BID ITEM 90001

PAINT ALL CORNER, MID-RAILS AND
LINE POSTS WITH RUST REFORMER
PER BID ITEM 90010 PRIOR TO
INSTALLING REPLACEMENT FABRIC
AND FASTENERS PER BID ITEM 90006

INSTALL NEW CHAIN LINK FENCE PER
BID ITEM 90007

REMOVE "MAZE" FENCE WRAP AROUND
AT ALL CORNERS (TOTAL OF 4) AND
FILL HOLES PER BID ITEM 20326

Although every effort has been made in preparing these plans and checking them for accuracy, the contractor and subcontractors must check all details and dimensions of their trade and be responsible for the same.

| ITEM | DATE |
|--------------|------------|
| Drawn by: KK | 3-19-2018 |
| Approved by: | xx-xx-xxxx |
| | |
| | |
| | |

PUBLIC WORKS PROJECT #:
8174

SHEET TITLE:
**BORDNER PARK
TENNIS FENCE**

SHEET NUMBER:
1.2


City of Madison
 Department of Public Works
PARKS DIVISION

City-County Building, Suite 104
 210 Martin Luther King, Jr. Blvd.
 Madison, WI 53703

play
MADISON
PARKS

Graphical Scale

0 20 ft

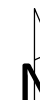

PROJECT:

**2018 WEST
 PARKS DIVISION
 FENCING AND
 BACKSTOPS**

**GARNER PARK
 333 S ROSA ROAD
 MADISON, WI 53705**

Although every effort has been made in preparing these plans and checking them for accuracy, the contractor and subcontractors must check all details and dimensions of their trade and be responsible for the same.

| ITEM | DATE |
|--------------|------------|
| Drawn by: KK | 03-19-2018 |
| | |
| | |
| | |
| | |

PUBLIC WORKS PROJECT #:
8174


SHEET TITLE:
**GARNER PARK
 PICKLEBALL FENCE**

SHEET NUMBER:
1.3

CONTRACTOR'S ACCESS TO COURTS
 THROUGH EXISTING MAINTENANCE GATE

EXISTING 8' WIDTH ASPHALT PATH FROM
 PARKING LOT

FURNISH AND INSTALL 4' HT. CHAIN LINK
 FENCE, COMPLETE (196 LF TOTAL) PER BID
 ITEM #90005 AND DETAIL 1, SHEET 2.1

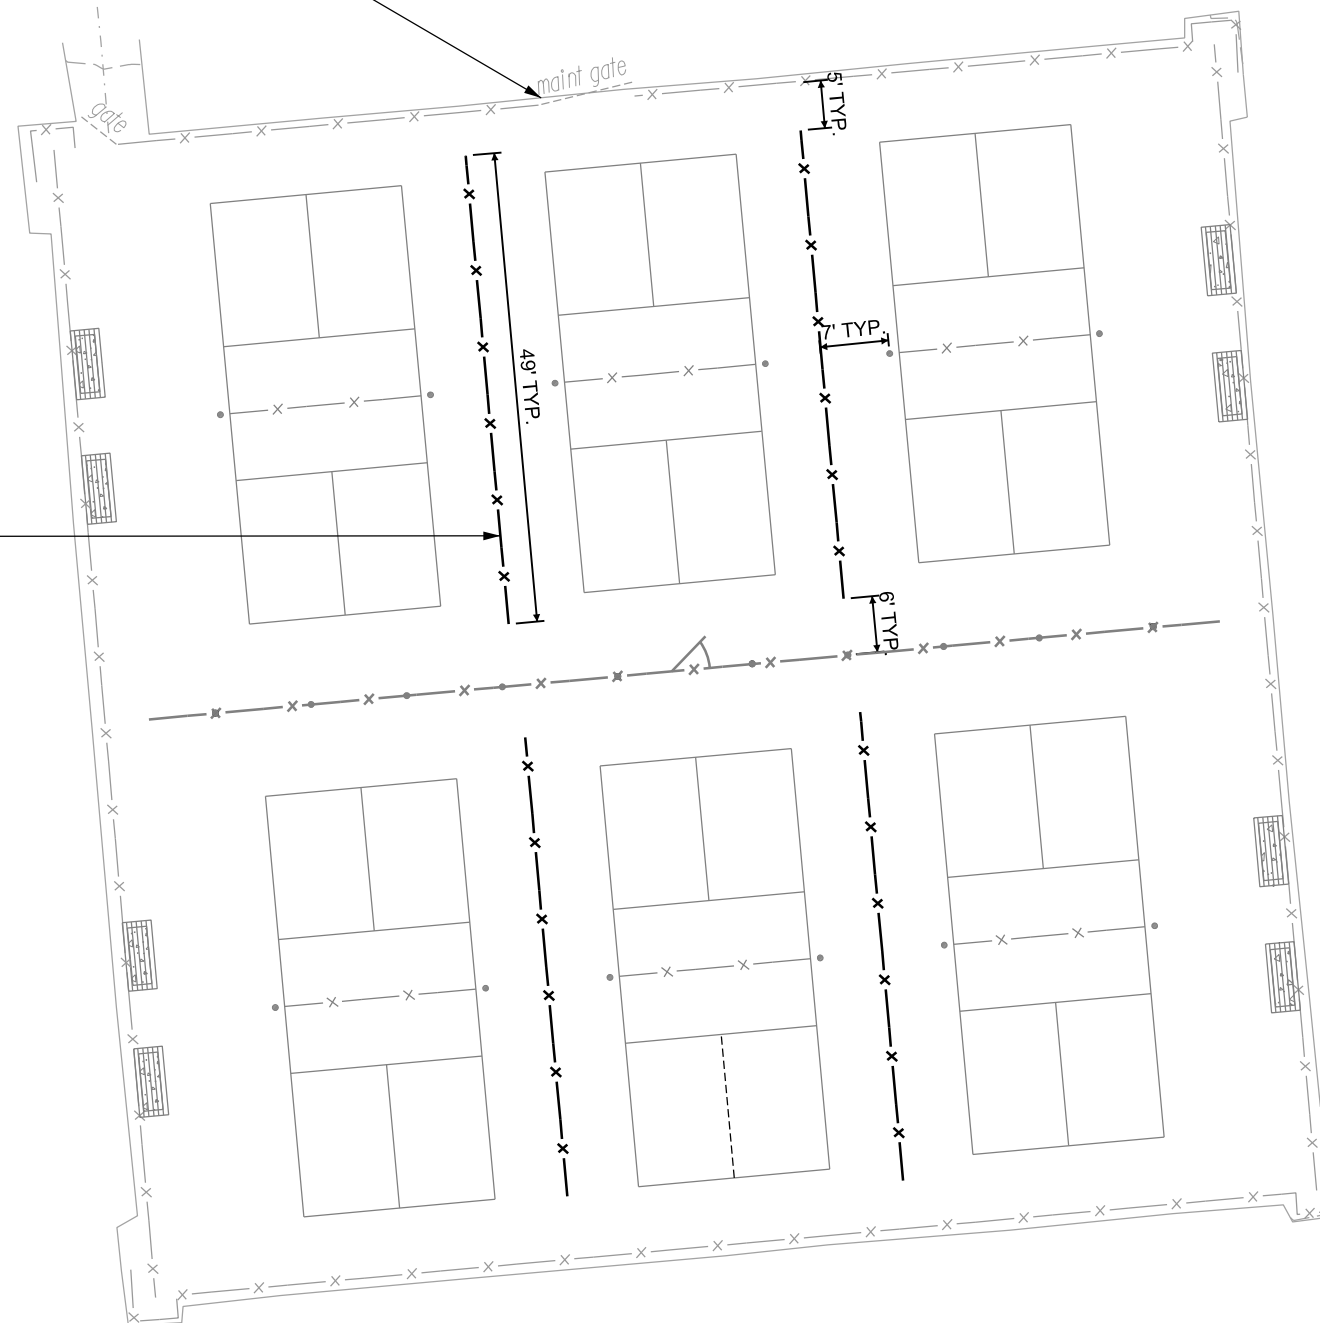

EXISTING CONDITION GARNER PARK PICKLEBALL COURTS




EXISTING CONDITION RENNEBOHM PARK BACKSTOP

City of Madison
 Department of Public Works
PARKS DIVISION

City-County Building, Suite 104
 210 Martin Luther King, Jr. Blvd.
 Madison, WI 53703

play
MADISON PARKS

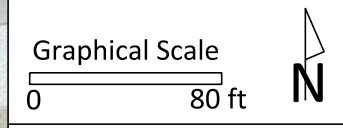

PROJECT:
2018 WEST PARKS DIVISION FENCING AND BACKSTOPS

RENNEBOHM PARK
 115 N EAU CLAIRE AVE
 MADISON, WI 53705

Although every effort has been made in preparing these plans and checking them for accuracy, the contractor and subcontractors must check all details and dimensions of their trade and be responsible for the same.

| ITEM | DATE |
|--------------|------------|
| Drawn by: KK | 03-19-2018 |
| Approved by: | xx-xx-xxxx |
| | |
| | |
| | |

PUBLIC WORKS PROJECT #:
8174


SHEET TITLE:
RENNEBOHM PARK BACKSTOP

SHEET NUMBER:
1.4



City of Madison
 Department of Public Works
PARKS DIVISION
 City-County Building, Suite 104
 210 Martin Luther King, Jr. Blvd.
 Madison, WI 53703

play
**MADISON
 PARKS**

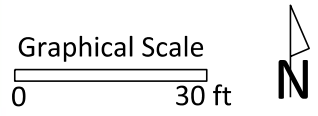

PROJECT:
**2018 WEST
 PARKS DIVISION
 FENCING AND
 BACKSTOPS**

**WINGRA PARK
 824 KNICKERBOCKER ST
 MADISON, WI 53711**

Although every effort has been made in preparing these plans and checking them for accuracy, the contractor and subcontractors must check all details and dimensions of their trade and be responsible for the same.

| ITEM | DATE |
|--------------|------------|
| Drawn by: KK | 03-19-2018 |
| Approved by: | xx-xx-xxxx |
| | |
| | |
| | |

PUBLIC WORKS PROJECT #:
8174

SHEET TITLE:
**WINGRA PARK
 BACKSTOP**


SHEET NUMBER:
1.5



EXISTING CONDITION WINGRA PARK BACKSTOP

PROJECT:
**2018 WEST
 PARKS DIVISION
 FENCING AND
 BACKSTOPS**

CHAINLINK FENCE DETAIL
 10' Tall Backstop
 10' x 10' x 10'

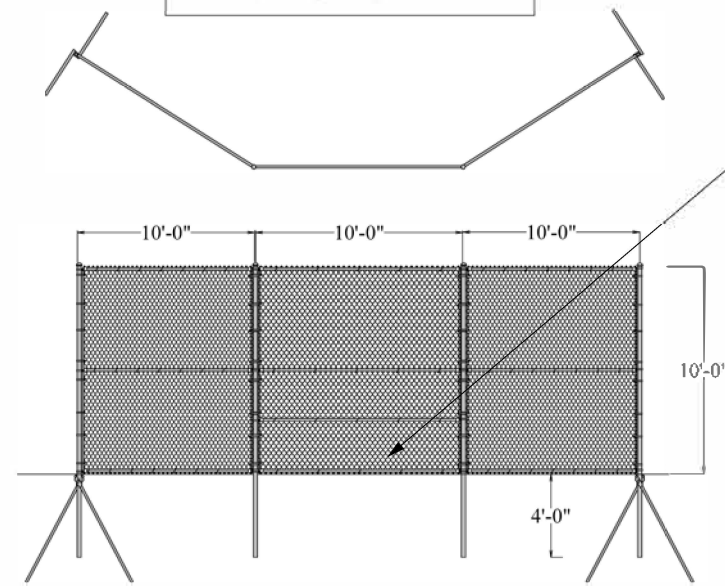


BID ITEMS 90002 & 90004 INCLUDE ADDITION OF WOOD BASE ON LOWER CENTER PANEL TO BE CONSTRUCTED OF 2X10 PRESSURE TREATED LUMBER BOLTED TO EXISTING WELDED BRACKET (BY OTHERS); ALL OTHER DETAILS AS SHOWN


| Fabric | Height | Mesh | Gage | Setback | Finish |
|-----------------|--------|------|-------------|---------|----------|
| | 10' | 2" | 9 | KK | Aluminum |
| Framework | o.d. | wall | Wt. per ft. | Length | |
| Corner/End Pipe | 2.82" | 354 | 3.65 | 14' | |
| Framework | 1.58" | 140 | 2.27 | | |
| Drive Anchors | 2" | 345 | 3.72 | 3' | |

| | | | |
|-----------------|---|-----------|----------|
| Project: | 2018 Parks Division Fencing and Backstops | | |
| Site Locations: | Rentrebahn, Wingra Parks | Job No. | PDC 1874 |
| | | Drawing # | |

1 10' TALL BACKSTOP
 N.T.S.

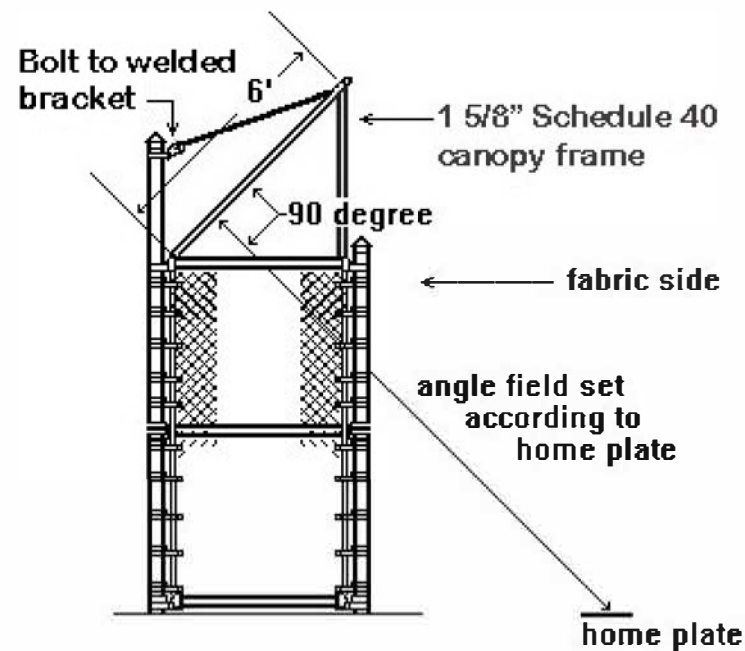

2 CANOPY BACKSTOP - SECTION
 N.T.S.

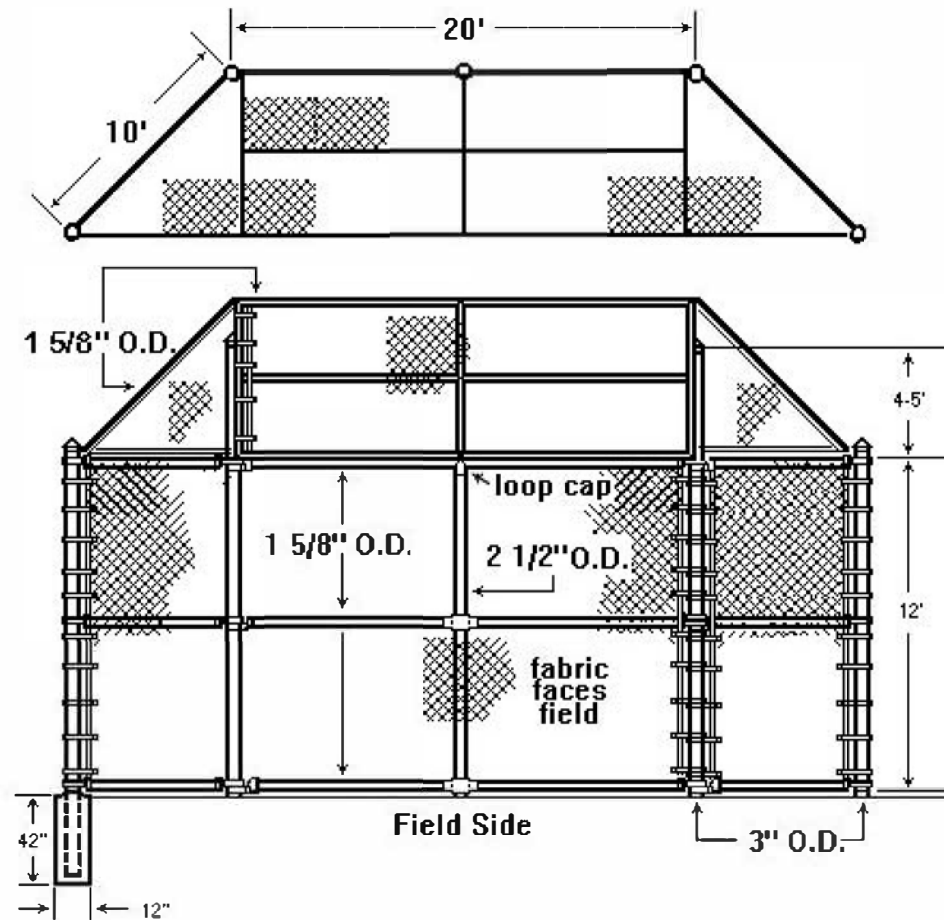

3 CANOPY BACKSTOP - PROFILE
 N.T.S.

Although every effort has been made in preparing these plans and checking them for accuracy, the contractor and subcontractors must check all details and dimensions of their trade and be responsible for the same.

| ITEM | DATE |
|--------------|------------|
| REVISED: KK | 03-19-2018 |
| Drawn by: KK | 1-16-2018 |


PUBLIC WORKS PROJECT #:
8174

SHEET TITLE:
**BACKSTOP
 DETAILS**


SHEET NUMBER:
2.0

NOTES

- FABRIC, FRAME WORK AND FITTINGS FOR CHAIN LINK FENCE PER DETAILS SHOWN ON THIS SHEET AND IN SPECIFICATION SECTIONS 90002-90007.
- CORNER POSTS FOR ALL BACKSTOPS SHALL BE 2 1/2" O.D. SCHEDULE 40 WATER PIPE, GALVANIZED; FRAME WORK SHALL BE 1 5/8" O.D. SCHEDULE 40 WATER PIPE, GALVANIZED; DRIVE ANCHORS SHALL BE 2" GALVANIZED SCHEDULE 40 PIPE; FABRIC SHALL BE 2", 9-GAUGE MESH.

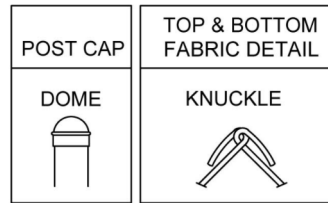

| FENCE HEIGHT | END & CORNER POSTS | | LINE POSTS | |
|----------------|--------------------|------------------------|----------------|------------------------|
| NOMINAL HEIGHT | B-1 BAR LENGTH | H-1 HEIGHT ABOVE GRADE | B-2 BAR LENGTH | H-2 HEIGHT ABOVE GRADE |
| 4'-0" | 7'-0" | 4'-0 5/8" | 6'-8" | 3'-8 7/8" |
| 6'-0" | 9'-0" | 6'-0 5/8" | 8'-8" | 5'-8 7/8" |
| 8'-0" | 11'-0" | 8'-0 5/8" | 10'-8" | 7'-8 7/8" |
| 10'-0" | 13'-0" | 10'-0 5/8" | 12'-8" | 9'-8 7/8" |
| 12'-0" | 15'-0" | 12'-0 5/8" | 14'-8" | 11'-8 7/8" |

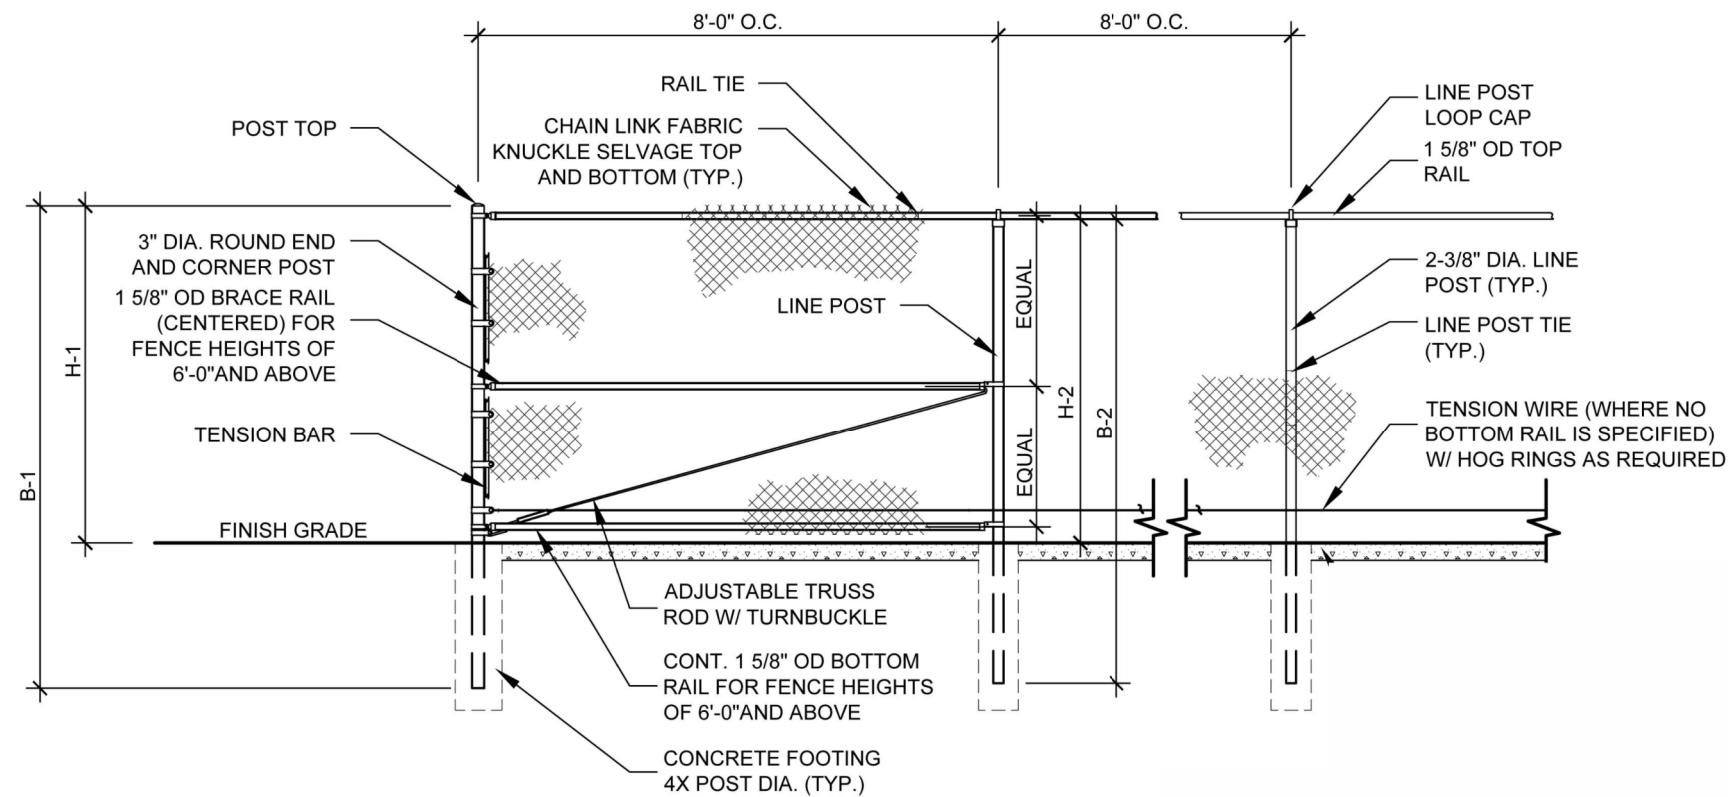

1 CHAIN LINK FENCE DETAIL - VARIOUS HEIGHTS
N.T.S.

City of Madison
Department of Public Works
PARKS DIVISION

City-County Building, Suite 104
210 Martin Luther King, Jr. Blvd.
Madison, WI 53703

play
**MADISON
PARKS**

PROJECT:
**2018 WEST
PARKS DIVISION
FENCING AND
BACKSTOPS**

Although every effort has been made in preparing these plans and checking them for accuracy, the contractor and subcontractors must check all details and dimensions of their trade and be responsible for the same.

| | |
|--------------|------------|
| ITEM | DATE |
| REVISED: KK | 03-19-2018 |
| Drawn by: KK | 01-10-2018 |

PUBLIC WORKS PROJECT #:
8174

SHEET TITLE:
**FENCING
DETAILS**

SHEET NUMBER:
2.1