



City of Madison  
 Department of Public Works  
**PARKS DIVISION**  
 City-County Building, Suite 104  
 210 Martin Luther King, Jr. Blvd.  
 PO Box 2987  
 Madison, WI 53701-2987

*play*  
**MADISON  
 PARKS**

Graphical Scale  
 0 40 ft **N**

PROJECT:  
**BB CLARKE  
 BEACH PARK**

**BB CLARKE BEACH  
 PARK**  
**835 SPAIGHT STREET  
 MADISON, WI 53703**

Although every effort has been made in preparing these plans and checking them for accuracy, the contractor and subcontractors must check all details and dimensions of their trade and be responsible for the same.

ITEM	DATE
Drawn by: SCL	12-14-2012
Approved by:	xx-xx-xxxx

PUBLIC WORKS PROJECT #:  
**7028**

SHEET TITLE:  
**LANDSCAPE PLAN**

SHEET NUMBER:  
**L-1**

PLANT SCHEDULE				
Item				
Plants				
Botanical Name	Common Name	Size	Container	Quantity
<b>Trees</b>				
Celtis occidentalis	Hackberry	2 1/2" Cal.	B & B	1

City of Madison  
Department of Public Works  
**PARKS DIVISION**

City-County Building, Suite 104  
210 Martin Luther King, Jr. Blvd.  
PO Box 2987  
Madison, WI 53701-2987

*play*  
**MADISON  
PARKS**

Graphical Scale



PROJECT:

*BURROWS  
SHORELINE  
LANDSCAPING*

*BURROWS PARK  
25 BURROWS ROAD  
MADISON, WI 53704*

Although every effort has been made in preparing these plans and checking them for accuracy, the contractor and subcontractors must check all details and dimensions of their trade and be responsible for the same.

ITEM DATE  
Drawn by: xx-xx-xxxx  
Approved by: xx-xx-xxxx

PUBLIC WORKS PROJECT #:  
**7028**

SHEET TITLE:  
*LANDSCAPE PLAN*


SHEET NUMBER:  
**L-2**



(1) CELTIS OCCIDENTALIS

PLANT SCHEDULE				
Item				
<b>Plants</b>				
Botanical Name	Common Name	Size	Container	Quantity
<i>Trees</i>				
Celtis occidentalis	Common Hackberry	2 1/2" Cal.	B & B	1

PLANT SCHEDULE				
Item				
Plants				
Botanical Name	Common Name	Size	Container	Quantity
<b>Trees</b>				
Celtis occidentalis	Common Hackberry	2 1/2" Cal.	B & B	1
Quercus alba	White Oak	2 1/2" Cal.	B & B	1
Ulmus 'New Horizon'	New Horizon Elm	2 1/2" Cal.	B & B	1

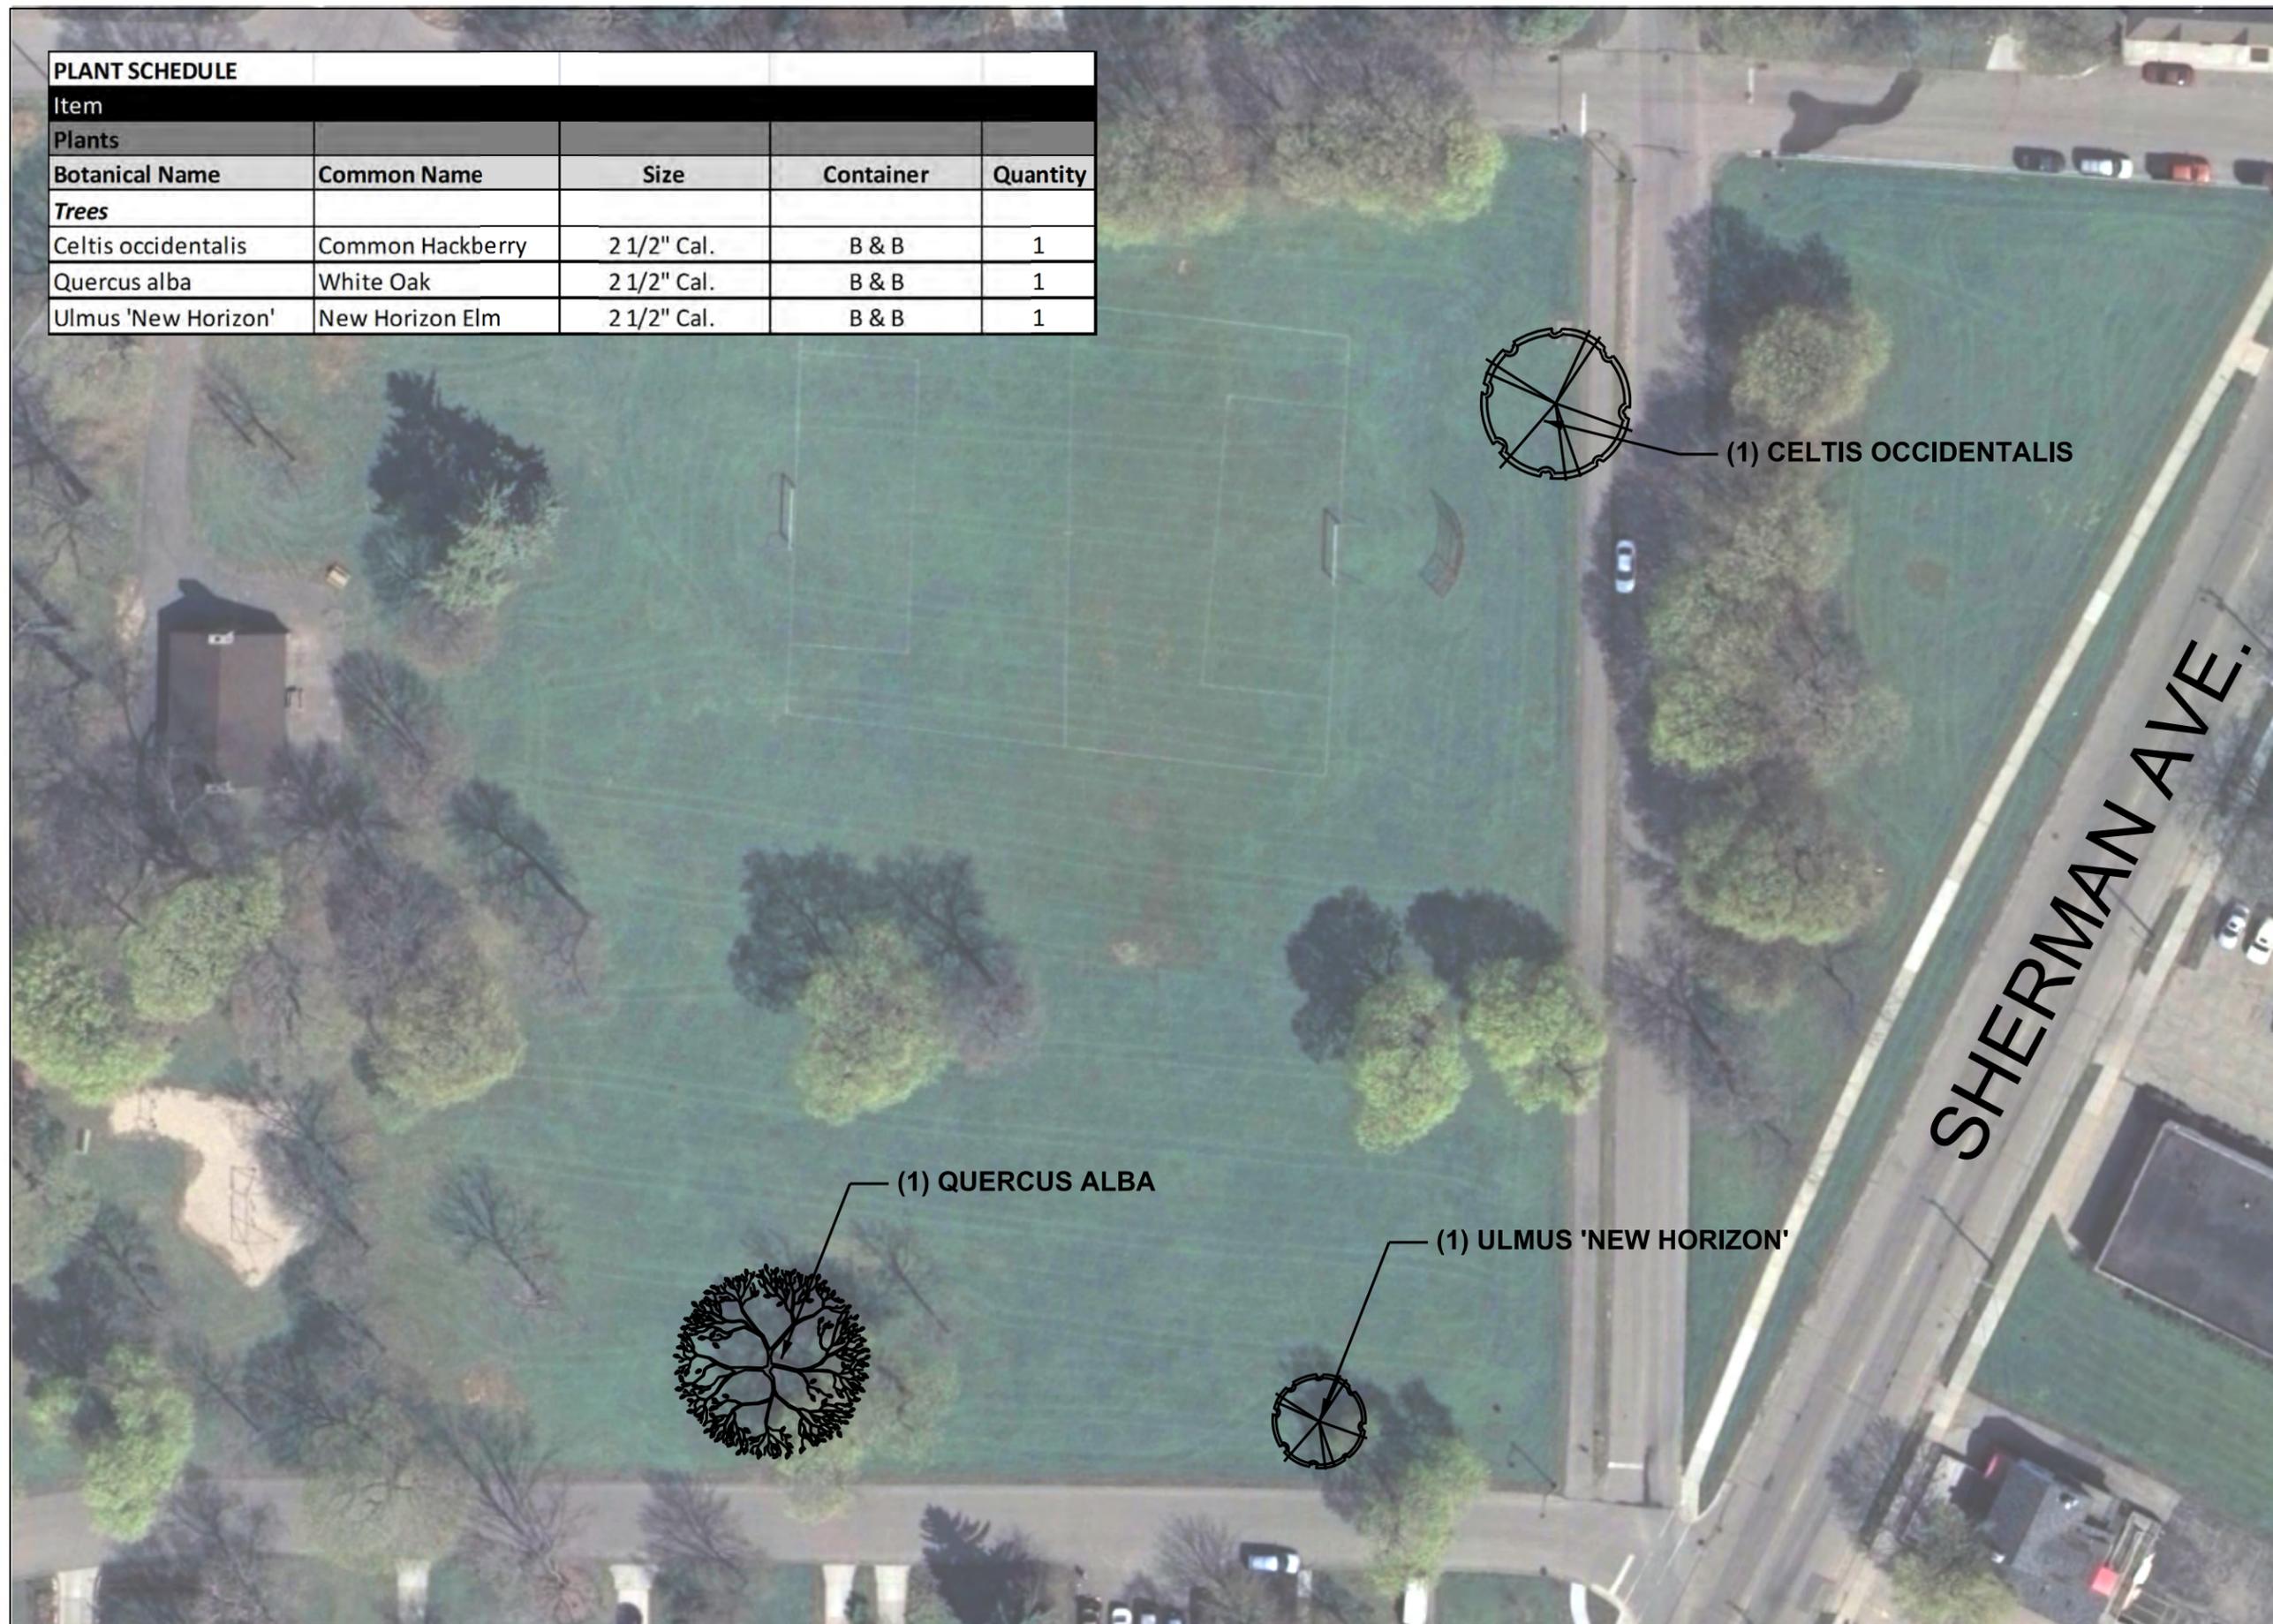

City of Madison  
Department of Public Works  
**PARKS DIVISION**

City-County Building, Suite 104  
210 Martin Luther King, Jr. Blvd.  
PO Box 2987  
Madison, WI 53701-2987

*play*  
**MADISON  
PARKS**

Graphical Scale

0 50 ft



PROJECT:

*BURROWS  
REPLACEMENT  
TREES*

*BURROWS PARK  
25 BURROWS ROAD  
MADISON, WI 53704*

Although every effort has been made in preparing these plans and checking them for accuracy, the contractor and subcontractors must check all details and dimensions of their trade and be responsible for the same.

ITEM	DATE
Drawn by:	xx-xx-xxxx
Approved by:	xx-xx-xxxx

PUBLIC WORKS PROJECT #:  
**7028**

SHEET TITLE:  
**LANDSCAPE PLAN**

SHEET NUMBER:  
**L-3**




PLANT SCHEDULE				
Item				
Plants				
Botanical Name	Common Name	Size	Container	Quantity
<b>Trees</b>				
Quercus macrocapra	Bur Oak	2 1/2" Cal.	B&B	3
Quercus muhlenbergii	Chinkapin Oak	2 1/2" Cal.	B&B	2
Quercus x shuetii	Schuettes Oak	2 1/2" Cal.	B&B	1

City of Madison  
 Department of Public Works  
**PARKS DIVISION**

City-County Building, Suite 104  
 210 Martin Luther King, Jr. Blvd.  
 PO Box 2987  
 Madison, WI 53701-2987

*play*  
**MADISON  
 PARKS**

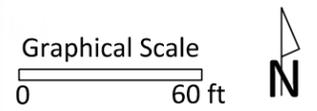

PROJECT:

*GLENWAY GOLF  
 COURSE*

*GLENWAY GOLF  
 COURSE  
 3757 SPEEDWAY RD  
 MADISON, WI 53703*

Although every effort has been made in preparing these plans and checking them for accuracy, the contractor and subcontractors must check all details and dimensions of their trade and be responsible for the same.

ITEM	DATE
Drawn by: SCL	12-14-2012
Approved by:	xx-xx-xxxx

PUBLIC WORKS PROJECT #:  
**7028**

SHEET TITLE:  
**LANDSCAPE PLAN**

SHEET NUMBER:  
**L-4**


GLENWAY GOLF COURSE



**City of Madison**  
 Department of Public Works  
**PARKS DIVISION**

City-County Building, Suite 104  
 210 Martin Luther King, Jr. Blvd.  
 PO Box 2987  
 Madison, WI 53701-2987

*play*  
**MADISON**  
**PARKS**

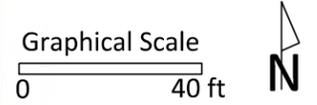

PROJECT:  
*GLENWOOD*  
*PARK*  
*TREE PLANTING*

*GLENWOOD PARK*  
*602 GLENWAY*  
*STREET*  
*MADISON, WI*  
*53711*

Although every effort has been made in preparing these plans and checking them for accuracy, the contractor and subcontractors must check all details and dimensions of their trade and be responsible for the same.



ITEM	DATE
Drawn by: SCL	12-14-2012
Approved by:	xx-xx-xxxx

PUBLIC WORKS PROJECT #:  
**7028**

SHEET TITLE:  
**LANDSCAPE PLAN**

SHEET NUMBER:  
**L-5**

Item				
Plants				
Botanical Name	Common Name	Size	Container	Quantity
<b>Trees</b>				
Quercus macrocarpa	Bur Oak	2 1/2" Cal.	B & B	1

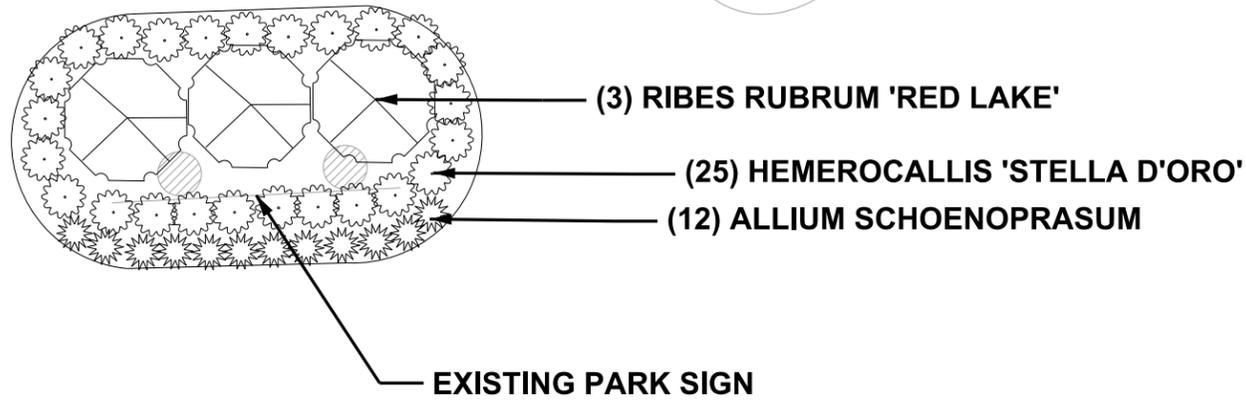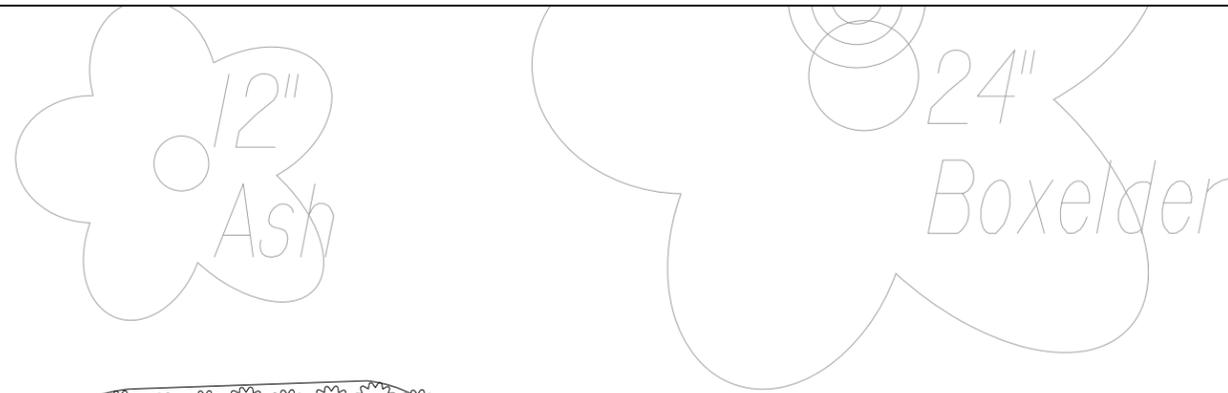


concrete sidewalk



**City of Madison**  
 Department of Public Works  
**PARKS DIVISION**

City-County Building, Suite 104  
 210 Martin Luther King, Jr. Blvd.  
 PO Box 2987  
 Madison, WI 53701-2987

*play*  
**MADISON**  
**PARKS**

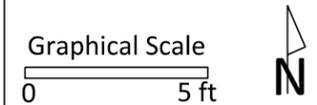

PROJECT:  
*HAMMERSLEY*  
*PARK*  
*SIGN EDIBLE*  
*LANDSCAPE*

*HAMMERSLEY PARK*  
*6114 HAMMERSLEY*  
*ROAD*  
*MADISON, WI 53711*

Although every effort has been made in preparing these plans and checking them for accuracy, the contractor and subcontractors must check all details and dimensions of their trade and be responsible for the same.

ITEM	DATE
Drawn by: SCL	12-14-2012
Approved by:	xx-xx-xxxx

PUBLIC WORKS PROJECT #:  
**7028**

SHEET TITLE:  
**LANDSCAPE PLAN**

SHEET NUMBER:  
**L-6**

PLANT SCHEDULE				
Item				
Plants				
Botanical Name	Common Name	Size	Container	Quantity
<b>Shrubs</b>				
Ribes rubrum 'Red Lake'	Red Lake Currant	#1	Bare Root/Containter	3
<b>Perennials and Grasses</b>				
Allium schoenoprasum	Chives	4 1/2"	Container	12
Hemerocallis 'Stella d'Oro'	Stella d'Oro Daylily	#1	Container	25

Project: Heistand Park

**PLANT SCHEDULE**

Item				
Plants				
Botanical Name	Common Name	Size	Container	Quantity
<b>Shrubs</b>				
Ribes rubrum 'Pink Champagne'	Pink Champagne Currant	#1	Bare Root/Container	3
<b>Perennials and Grasses</b>				
Allium schoenoprasum 'Rising Star'	Rising Star Ornamental Onion	4 1/2"	Container	14
Fragaria virginiana	Wild Strawberry	4 1/2"	Container	28
Hemerocallis 'Stella d'Oro'	Stella d'Oro Daylily	#1	Container	10

**City of Madison**  
Department of Public Works  
**PARKS DIVISION**

City-County Building, Suite 104  
210 Martin Luther King, Jr. Blvd.  
PO Box 2987  
Madison, WI 53701-2987

*play*  
**MADISON**  
**PARKS**

Graphical Scale  
0 5 ft



PROJECT:

*HIESTAND PARK*  
*SIGN*

*HIESTAND PARK*  
*4302 MILWAUKEE*  
*STREET*  
*MADISON, WI 53714*


Although every effort has been made in preparing these plans and checking them for accuracy, the contractor and subcontractors must check all details and dimensions of their trade and be responsible for the same.

ITEM	DATE
Drawn by: SCL	12-14-2012
Approved by:	xx-xx-xxxx

PUBLIC WORKS PROJECT #:  
**7028**

SHEET TITLE:  
**LANDSCAPE PLAN**

SHEET NUMBER:  
**L-7**

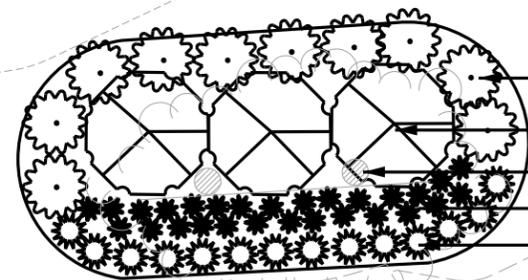

- (10) HEMEROCALLIS 'STELLA D'ORO'
- (3) RIBES RUBRUM 'PINK CHAMPAGNE'
- EXISTING PARK SIGN
- (28) FRAGARIA VIRGINIANA
- (14) ALLIUM SCHOENOPRASUM 'RISING STAR'

**EXISTING MULCH BED: RESHAPE, EXPAND AND EDGE TO INCLUDE PROPOSED PLANTINGS PER SPECIAL PROVISIONS.**

City of Madison  
Department of Public Works  
**PARKS DIVISION**

City-County Building, Suite 104  
210 Martin Luther King, Jr. Blvd.  
PO Box 2987  
Madison, WI 53701-2987

*play*  
**MADISON  
PARKS**

Graphical Scale



PROJECT:

*JAMES MADISON  
MEMORIAL TREE*

*JAMES MADISON PARK  
614 EAST GORHAM  
MADISON, WI 53703*

Although every effort has been made in preparing these plans and checking them for accuracy, the contractor and subcontractors must check all details and dimensions of their trade and be responsible for the same.

ITEM	DATE
Drawn by: SCL	12-14-2012
Approved by:	xx-xx-xxxx

PUBLIC WORKS PROJECT #:  
**7028**

SHEET TITLE:  
*LANDSCAPE PLAN*


SHEET NUMBER:  
**L-8**



**(1) TILIA AMERICANA 'MCKSENTRY'**


PLANT SCHEDULE				
Item				
Plants				
Botanical Name	Common Name	Size	Container	Quantity
<b>Trees</b>				
Tilia americana 'McSentry'	American Sentry Linden®	2 1/2" Cal.	B & B	1

Project: Lost Creek Park				
PLANT SCHEDULE				
Item				
Plants				
Botanical Name	Common Name	Size	Container	Quantity
<b>Trees</b>				
Prunus cerasus 'North Star'	North Star Dwarf Cherry	1 1/2" Cal.	B&B/Container	1
<b>Shrubs</b>				
Ribes idaeus 'Nova'	Nova Summer Bearing Raspberry	#1	Bare Root/Container	3
<b>Perennials and Grasses</b>				
Hemocallis 'Little Wine Cup'	Little Wine Cup Daylily	#1	Container	12

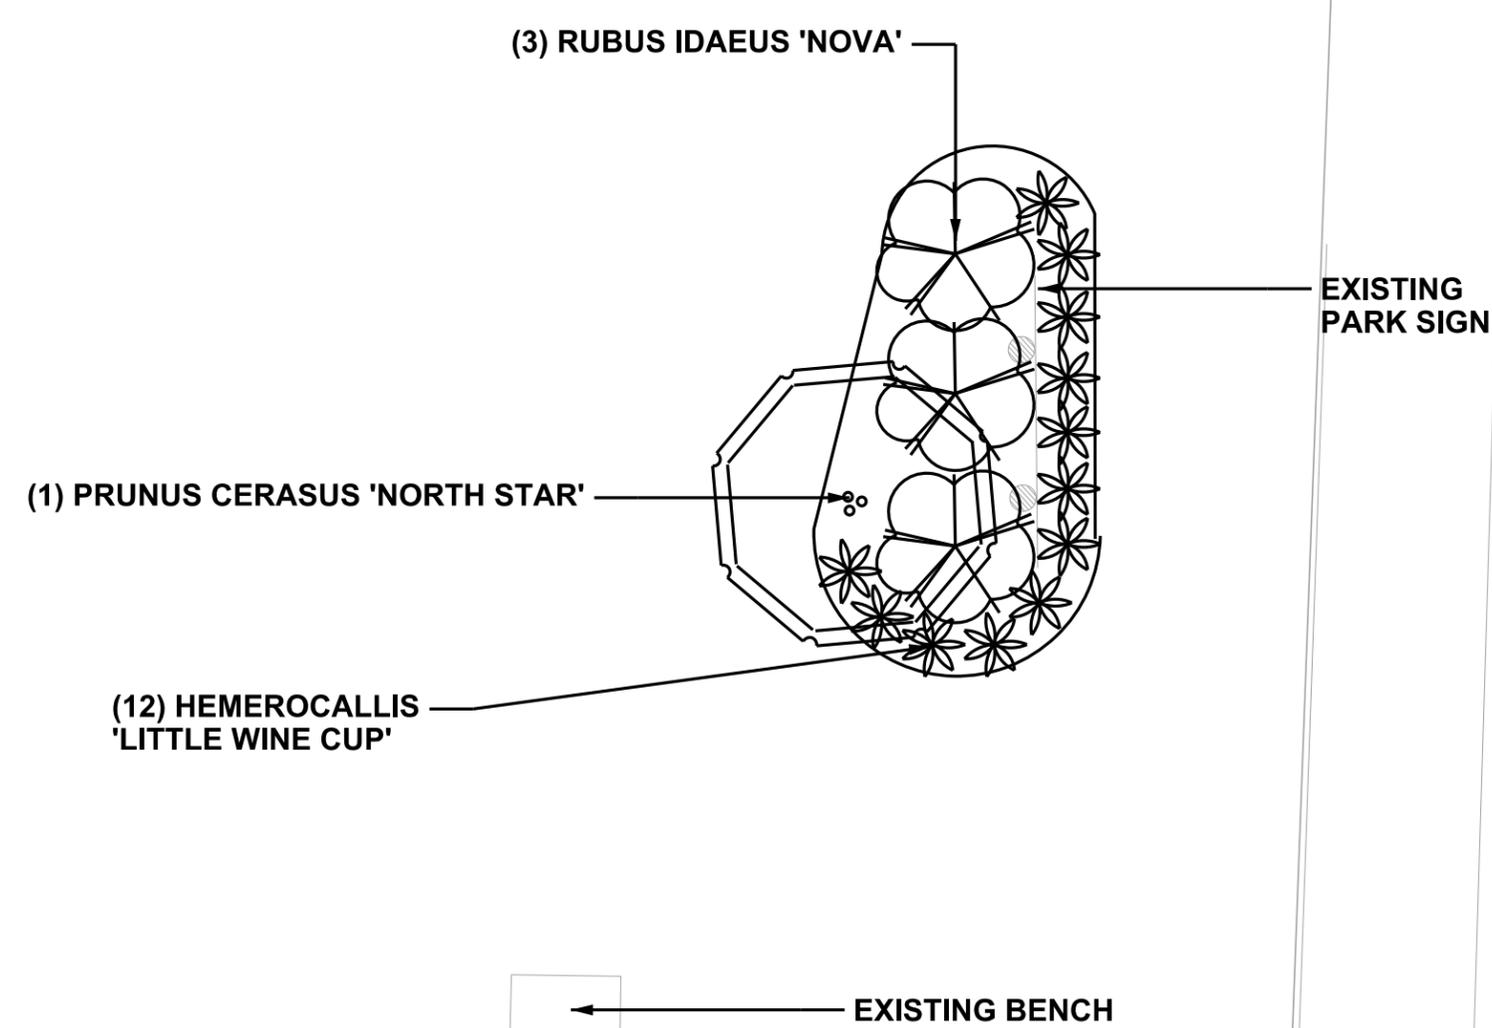

City of Madison  
 Department of Public Works  
**PARKS DIVISION**  
 City-County Building, Suite 104  
 210 Martin Luther King, Jr. Blvd.  
 PO Box 2987  
 Madison, WI 53701-2987

*play*  
**MADISON  
 PARKS**

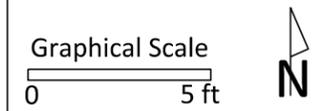

PROJECT:  
*LOST CREEK  
 PARK SIGN  
 EDIBLE  
 LANDSCAPE*

*LOST CREEK PARK  
 4417 HEY JUDE LANE  
 MADISON, WI 53718*

Although every effort has been made in preparing these plans and checking them for accuracy, the contractor and subcontractors must check all details and dimensions of their trade and be responsible for the same.

ITEM	DATE
Drawn by: SCL	12-14-2012
Approved by:	xx-xx-xxxx


PUBLIC WORKS PROJECT #:  
**7028**

SHEET TITLE:  
*LANDSCAPE PLAN*

SHEET NUMBER:  
**L-9**

**NOTES:**

**1. PROPOSED ROSES ARE INTENDED TO REPLACE ROSES THAT WERE INSTALLED IN 2011. CONTRACTOR TO REMOVE THE EXISTING FOUR ROSES THAT HAVE NOT SURVIVED PER BID ITEM 90022 - MARSHALL PARK MULCH, WEED, AND PLANT REMOVAL.**

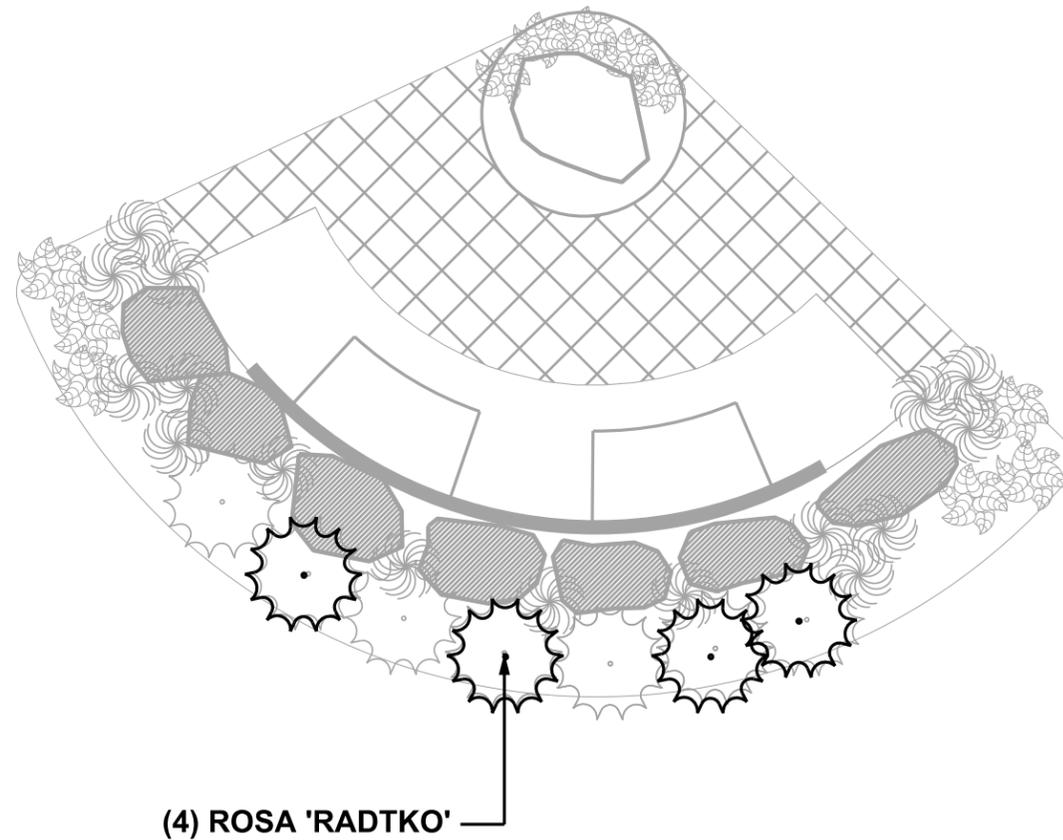


**(4) ROSA 'RADTKO'**

PLANT SCHEDULE				
Item				
Plants				
Botanical Name	Common Name	Size	Container	Quantity
<i>Trees</i>				
Rosa 'Radtko'	Double Knock Out Rose	#3	Container	4

**City of Madison**  
 Department of Public Works  
**PARKS DIVISION**

City-County Building, Suite 104  
 210 Martin Luther King, Jr. Blvd.  
 PO Box 2987  
 Madison, WI 53701-2987

*play*  
**MADISON  
 PARKS**

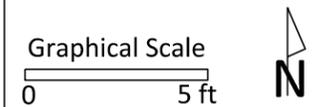

PROJECT:

*MARSHALL PARK  
 HOLOCAUST  
 MEMORIAL*

*MARSHALL PARK  
 2101 ALLEN BLVD  
 MADISON, WI 53562*

Although every effort has been made in preparing these plans and checking them for accuracy, the contractor and subcontractors must check all details and dimensions of their trade and be responsible for the same.

ITEM DATE  
 Drawn by: SCL 12-14-2012  
 Approved by: xx-xx-xxxx

PUBLIC WORKS PROJECT #:  
**7028**

SHEET TITLE:  
**LANDSCAPE PLAN**

SHEET NUMBER:  
**L-10**



City of Madison  
 Department of Public Works  
**PARKS DIVISION**  
 City-County Building, Suite 104  
 210 Martin Luther King, Jr. Blvd.  
 PO Box 2987  
 Madison, WI 53701-2987

*play*  
**MADISON  
 PARKS**

Graphical Scale

0 200 ft



PROJECT:

*ODANA GOLF  
 COURSE*

*ODANA GOLF COURSE  
 4635 ODANA ROAD  
 MADISON, WI 53711*

Although every effort has been made in preparing these plans and checking them for accuracy, the contractor and subcontractors must check all details and dimensions of their trade and be responsible for the same.

ITEM	DATE
Drawn by: SCL	12-21-2012
Approved by:	xx-xx-xxxx

PUBLIC WORKS PROJECT #:  
**7028**

SHEET TITLE:  
**LOCATION MAP**

SHEET NUMBER:  
**L-11**

Graphical Scale  
 0 40 ft



PROJECT:  
**ODANA GOLF  
 COURSE BUFFER  
 SECTION A**

**ODANA GOLF COURSE  
 4635 ODANA ROAD  
 MADISON, WI 53711**


Although every effort has been made in preparing these plans and checking them for accuracy, the contractor and subcontractors must check all details and dimensions of their trade and be responsible for the same.

ITEM	DATE
Drawn by: SCL	12-21-2012
Approved by:	xx-xx-xxxx


PUBLIC WORKS PROJECT #:  
**7028**

SHEET TITLE:  
**LANDSCAPE PLAN**

SHEET NUMBER:  
**L-12**

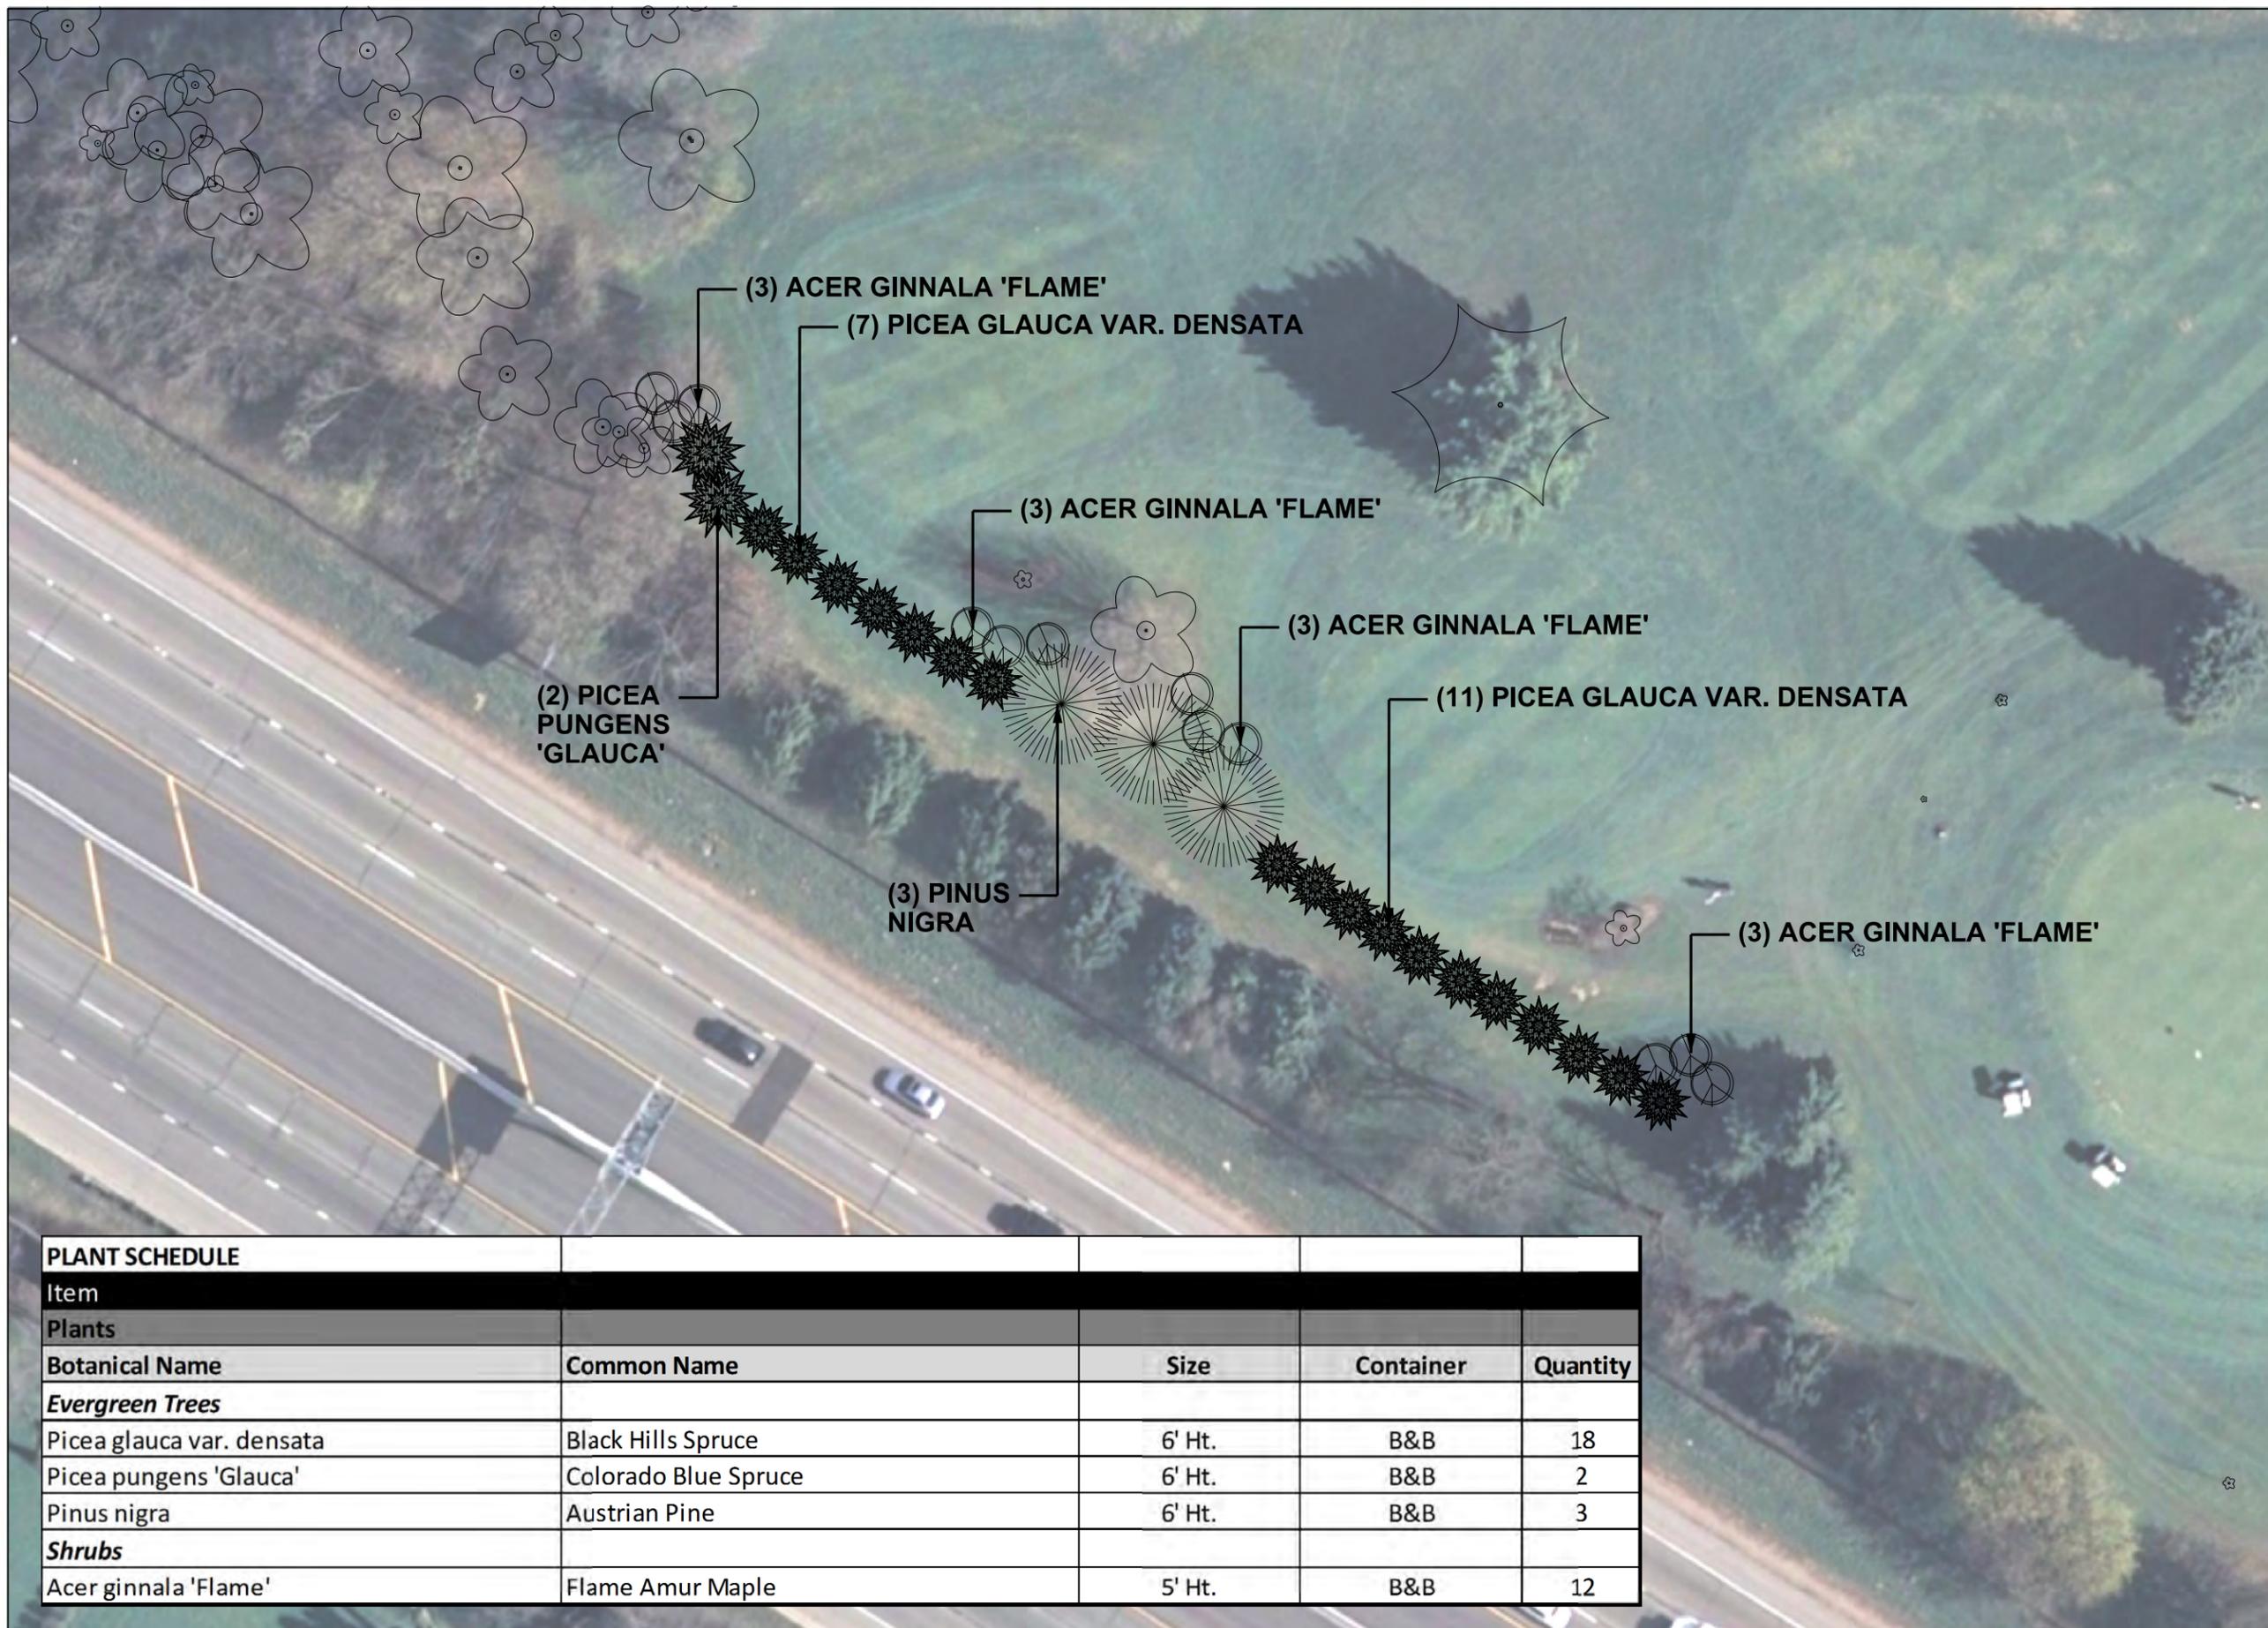

PLANT SCHEDULE				
Item				
Plants				
Botanical Name	Common Name	Size	Container	Quantity
<b>Evergreen Trees</b>				
Picea glauca var. densata	Black Hills Spruce	6' Ht.	B&B	18
Picea pungens 'Glauca'	Colorado Blue Spruce	6' Ht.	B&B	2
Pinus nigra	Austrian Pine	6' Ht.	B&B	3
<b>Shrubs</b>				
Acer ginnala 'Flame'	Flame Amur Maple	5' Ht.	B&B	12

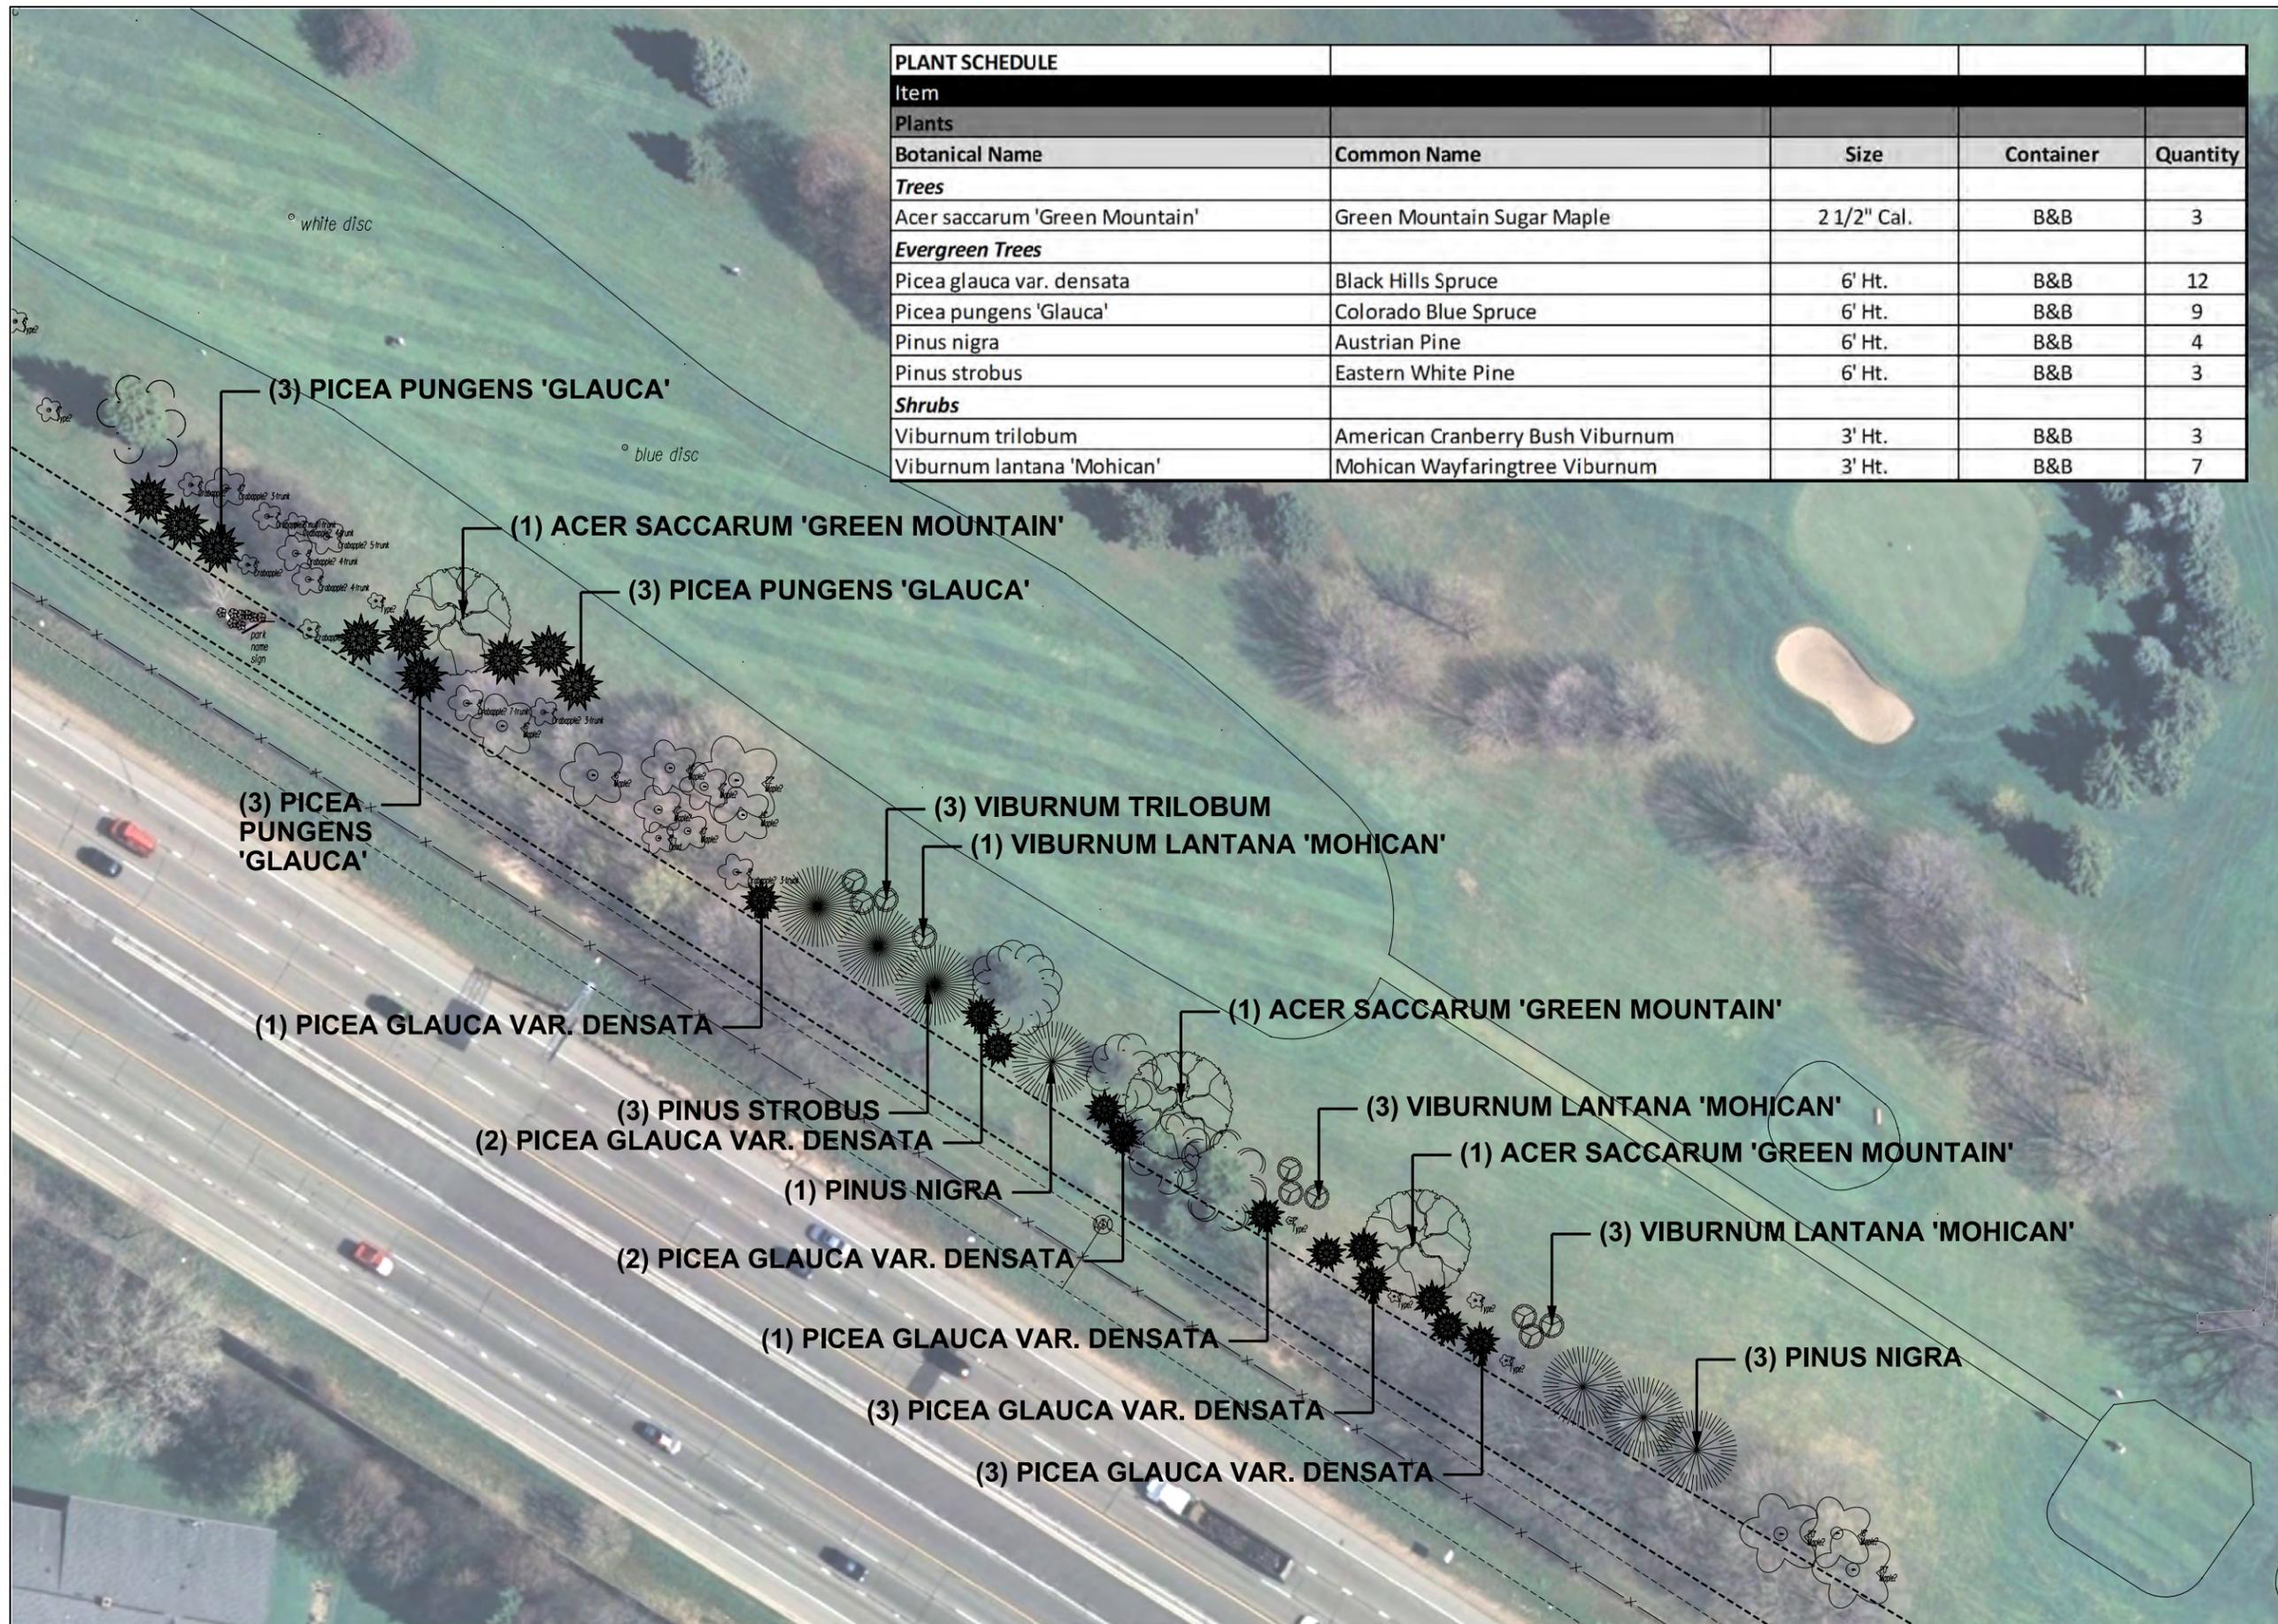


PLANT SCHEDULE				
Item				
Plants				
Botanical Name	Common Name	Size	Container	Quantity
<b>Trees</b>				
Acer saccharum 'Green Mountain'	Green Mountain Sugar Maple	2 1/2" Cal.	B&B	3
<b>Evergreen Trees</b>				
Picea glauca var. densata	Black Hills Spruce	6' Ht.	B&B	12
Picea pungens 'Glauca'	Colorado Blue Spruce	6' Ht.	B&B	9
Pinus nigra	Austrian Pine	6' Ht.	B&B	4
Pinus strobus	Eastern White Pine	6' Ht.	B&B	3
<b>Shrubs</b>				
Viburnum trilobum	American Cranberry Bush Viburnum	3' Ht.	B&B	3
Viburnum lantana 'Mohican'	Mohican Wayfaringtree Viburnum	3' Ht.	B&B	7

City of Madison  
Department of Public Works  
**PARKS DIVISION**

City-County Building, Suite 104  
210 Martin Luther King, Jr. Blvd.  
PO Box 2987  
Madison, WI 53701-2987

*play*  
**MADISON  
PARKS**

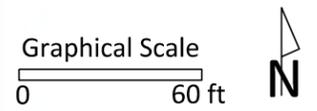

PROJECT:  
*ODANA GOLF  
COURSE BUFFER  
SECTION B*

*ODANA GOLF COURSE  
4635 ODANA ROAD  
MADISON, WI 53711*

Although every effort has been made in preparing these plans and checking them for accuracy, the contractor and subcontractors must check all details and dimensions of their trade and be responsible for the same.

ITEM	DATE
Drawn by: SCL	12-21-2012
Approved by:	xx-xx-xxxx

PUBLIC WORKS PROJECT #:  
**7028**


SHEET TITLE:  
**LANDSCAPE PLAN**

SHEET NUMBER:  
**L-13**

PLANT SCHEDULE				
Item				
<b>Plants</b>				
<b>Botanical Name</b>	<b>Common Name</b>	<b>Size</b>	<b>Container</b>	<b>Quantity</b>
<b>Trees</b>				
Gleditsia triacanthos 'Skycole'	Skyline Honeylocst	2 1/2" Cal.	B & B	2

City of Madison  
 Department of Public Works  
**PARKS DIVISION**  
 City-County Building, Suite 104  
 210 Martin Luther King, Jr. Blvd.  
 PO Box 2987  
 Madison, WI 53701-2987

*play*  
**MADISON PARKS**

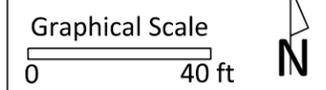

PROJECT:  
**OLIVE JONES PARK  
 LANDSCAPE  
 PLANTERS**

**OLIVE JONES PARK  
 1810 REGENT STREET  
 MADISON, WI 53705**


*Although every effort has been made in preparing these plans and checking them for accuracy, the contractor and subcontractors must check all details and dimensions of their trade and be responsible for the same.*

ITEM	DATE
Drawn by: SCL	12-14-2012
Approved by:	xx-xx-xxxx

PUBLIC WORKS PROJECT #:  
**7028**

SHEET TITLE:  
**LANDSCAPE PLAN**

SHEET NUMBER:  
**L-14**

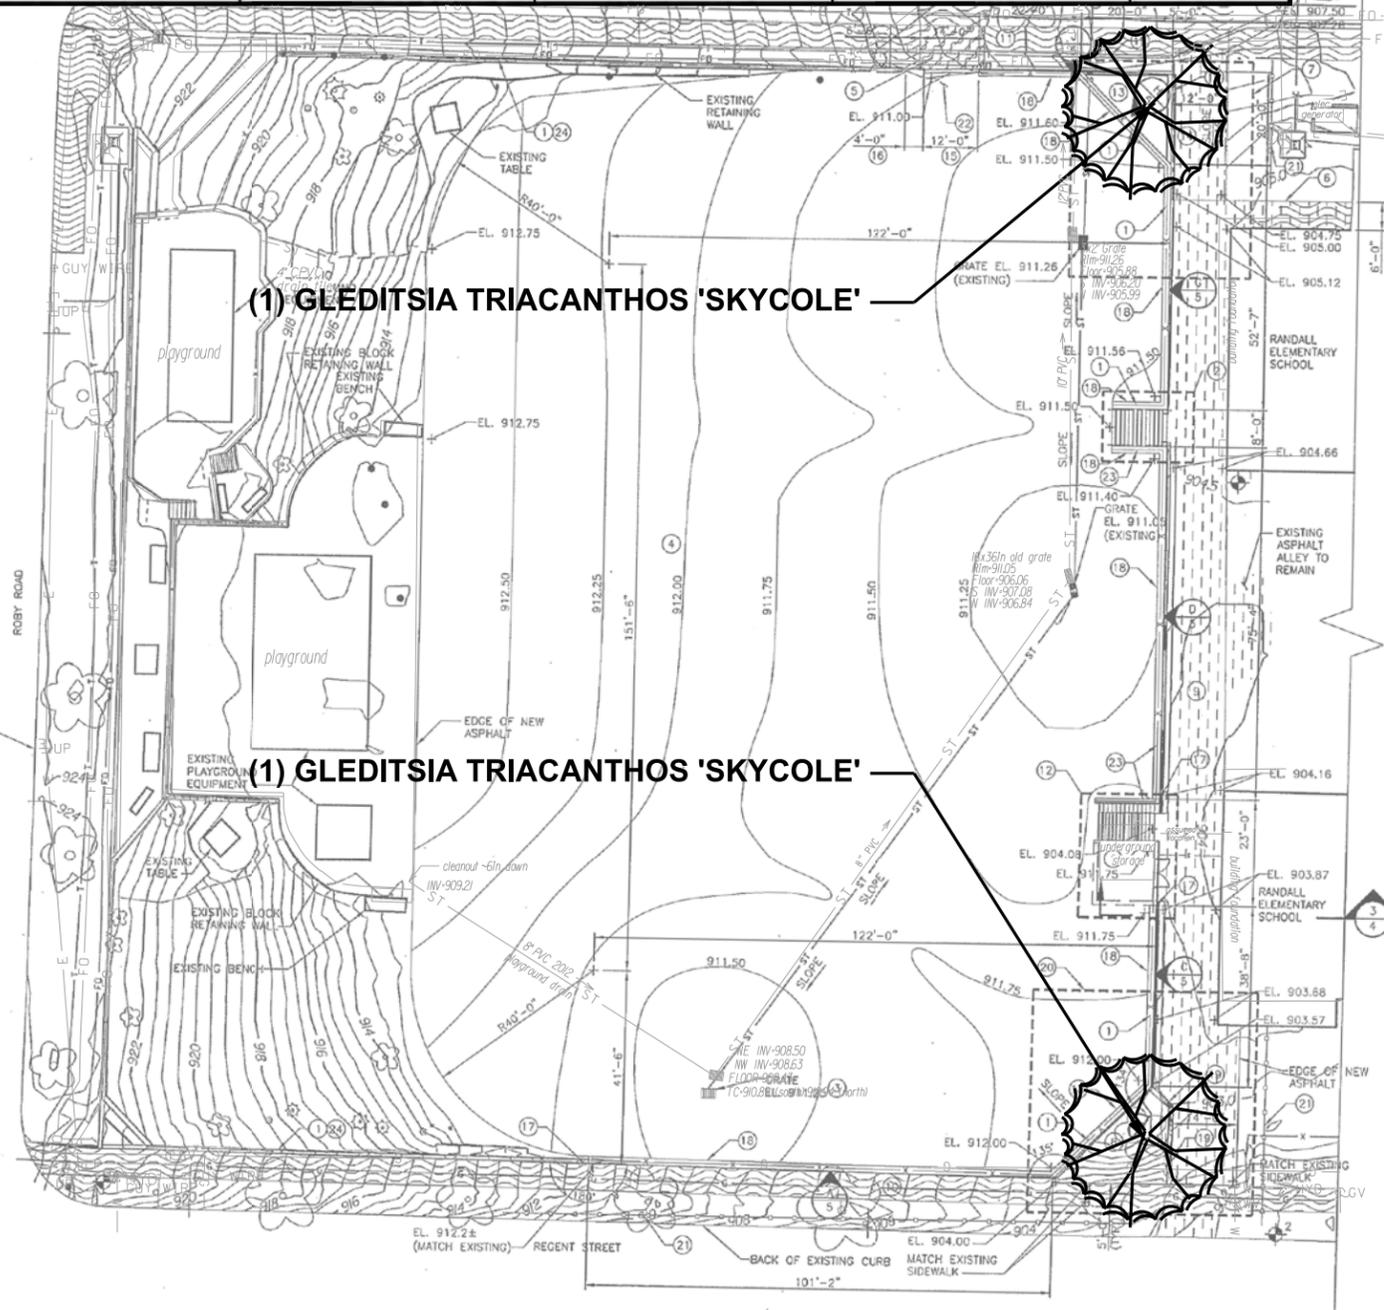

- GENERAL NOTES:**
- DISTURBED AREAS NOT BEING PAVED SHALL GET TERRACE SEEDING AND EROSION CONTROL MAT CLASS I, TYPE B.
  - ALL EXPANSION JOINT FILLER SHALL BE ASPHALTIC MEETING ASTM D994.
  - WALL CAP IS ONLY PORTION OF NEW RETAINING WALLS SHOWN IN PLAN VIEW.
  - ALL RETAINING WALL LENGTH DIMENSIONS ARE TAKEN TO THE OUTSIDE FACE OF THE WALL CAP.
  - FOR NEW HMA PAVEMENT SECTION, SEE (B/6).
  - ALL ELEVATIONS ARE IN FEET AND ARE BASED ON NAVD83 DATUM.
  - ASPHALT PAVEMENT MARKING TO BE COMPLETED BY OTHERS.

- KEY NOTES:**
- NEW 8-FT HIGH FENCE.
  - SEE ENLARGED STAIR PLAN (A/4).
  - PROVIDE ADJUSTING RINGS AND RESET EXISTING INLET GRATE AT NEW ELEVATION.
  - NEW HMA PAVED PARKING LOT. INTENDED SLOPE IS ±1% TOWARDS STORM INLETS AS SHOWN BY NEW CONTOURS AND SPOT ELEVATIONS. EXISTING PARKING LOT CONSISTS OF APPROXIMATELY 2-INCHES OF ASPHALT OVER 3-INCHES OF BASE COURSE. UNDERCUTTING WILL BE REQUIRED IN ORDER TO PROVIDE 8-INCHES OF BASE COURSE FOR THE NEW PARKING LOT CONSTRUCTION.
  - NEW 7-INCH CONCRETE DRIVE AND SIDEWALK.
  - NEW HMA PAVED SIDEWALK. SLOPE AWAY FROM BUILDING 1/4" PER FOOT.
  - SEE ENLARGED PLAN (B/4).
  - REINSTALL EXISTING SIGN.
  - NEW HMA-PAVED ALLEY. SEE SECTION FOR SLOPING PAVEMENT IN ALLEY. EXISTING ALLEY CONSISTS OF APPROXIMATELY 6-INCHES OF ASPHALT OVER 6-INCHES OF BASE COURSE. NEW ASPHALT TO BE 3.5-INCHES THICK, SO 2.5-INCHES OF NEW BASE COURSE EXPECTED TO BE PLACED ON TOP OF EXISTING BASE COURSE FOR NEW PAVEMENT CONSTRUCTION.
  - NEW 5-INCH CONCRETE SIDEWALK. SLOPE AWAY FROM RETAINING WALL 1/4" PER FOOT.
  - NEW 3-INCH CONCRETE SIDEWALK.
  - SEE ENLARGED PLAN (D/4).
  - TERRACED PLANTING AREA. PLANTINGS BY OTHERS.
  - HMA PAVED RAMP.
  - 12-FOOT WIDE BY 8-FOOT HIGH SINGLE-SWING AUTOMOBILE GATE.
  - 4-FOOT WIDE BY 8-FOOT HIGH SINGLE-SWING MAN GATE.
  - OUTSIDE FACE OF NEW CONCRETE CAP TO ALIGN WITH OUTSIDE FACE OF EXISTING WALL.
  - MECHANICALLY STABILIZED EARTH MODULAR BLOCK WALL.
  - GRAVITY MODULAR BLOCK WALL.
  - SEE ENLARGED PLAN (C/4).
  - SILT FENCE (TYP.).
  - CONSTRUCTION ENTRANCE.
  - NEW 6-FT HIGH FENCE.
  - PROVIDE CONCRETE SURFACE REPAIR TO EXPOSED SURFACES OF EXISTING CONCRETE RETAINING WALL. SEE SPECIFICATIONS.

**BENCH MARKS:**

NO.	DESCRIPTION	ELEVATION
1	TOP OF RED CONCRETE FOUNDATION AT CORNER OF BUILDING	906.00
2	TOP NUT HYDRANT	904.19
3	TOP NUT HYDRANT	925.62
4	TOP NUT HYDRANT	925.11

**LEGEND**

	EXISTING HMA PAVEMENT
	EXISTING SIDEWALK
	NEW HMA PAVEMENT
	NEW 5-INCH SIDEWALK
	NEW 7-INCH SIDEWALK AND DRIVE

**SITE PLAN**  
 OLIVE JONES PARK  
 RETAINING WALL, PAVEMENT, AND FENCE IMPROVEMENTS  
 CITY OF MADISON  
 MADISON, WISCONSIN

JOB NO.  
1020.063


PROJECT MGR.  
KEITH BEHREND

**SA**  
**STRAND ASSOCIATES®**

SHEET  
3



(2) QUERCUS MACROCARPA

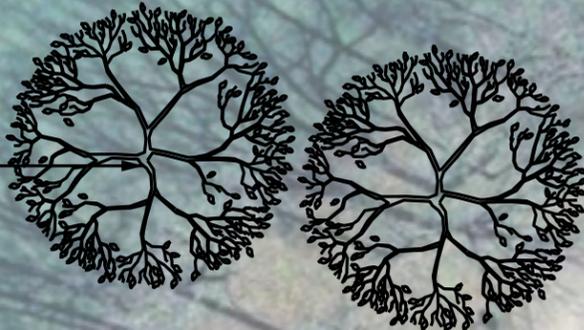

**City of Madison**  
 Department of Public Works  
**PARKS DIVISION**

City-County Building, Suite 104  
 210 Martin Luther King, Jr. Blvd.  
 PO Box 2987  
 Madison, WI 53701-2987

*play*  
**MADISON**  
**PARKS**



PROJECT: *WAUNONA*  
*NEIGHBORHOOD*  
*ASSOC.*  
*MEMORIAL*  
*TREES*

*PAUNACK PARK*  
*1500 WAUNONA WAY*  
*MADISON, WI 53713*

Although every effort has been made in preparing these plans and checking them for accuracy, the contractor and subcontractors must check all details and dimensions of their trade and be responsible for the same.

ITEM	DATE
Drawn by: SCL	12-14-2012
Approved by:	xx-xx-xxxx

PUBLIC WORKS PROJECT #:  
**7028**

SHEET TITLE:  
**LANDSCAPE PLAN**

SHEET NUMBER:  
**L-15**

PLANT SCHEDULE				
Item				
Plants				
Botanical Name	Common Name	Size	Container	Quantity
<i>Trees</i>				
Quercus macrocarpa	Bur Oak	2 1/2" Cal.	B&B	2

**PLANT SCHEDULE**

Item				
Plants				
Botanical Name	Common Name	Size	Container	Quantity
<b>Trees</b>				
Quercus muehlenbergii	Chinkapin Oak	2 1/2" Cal.	B&B	1



City of Madison  
 Department of Public Works  
**PARKS DIVISION**  
 City-County Building, Suite 104  
 210 Martin Luther King, Jr. Blvd.  
 PO Box 2987  
 Madison, WI 53701-2987

*play*  
**MADISON  
 PARKS**



PROJECT:

*REINDAHL PARK  
 MEMORIAL*

*REINDAL PARK  
 1818 PORTAGE ROAD  
 MADISON, WI 53704*

LOCATION MAP  
 NOT TO SCALE

PROPOSED TREE LOCATION

Although every effort has been made in preparing these plans and checking them for accuracy, the contractor and subcontractors must check all details and dimensions of their trade and be responsible for the same.

ITEM	DATE
Drawn by: SCL	12-14-2012
Approved by:	xx-xx-xxxx

PUBLIC WORKS PROJECT #:  
**7028**

SHEET TITLE:  
**LANDSCAPE PLAN**

SHEET NUMBER:  
**L-16**

**LEGEND**




**AREA TO BE FERTILIZED, SEEDED AND MULCHED PER BID ITEM 20701 - TERRACE SEEDING**

PLANT SCHEDULE				
Item				
Plants				
Botanical Name	Common Name	Size	Container	Quantity
<b>Trees</b>				
Prunus nigra 'Princess Kay'	Princess Kay Flowering Plum	1 1/2" Cal.	B&B	2
<b>Shrubs</b>				
Weigela florida 'Pink Poppett'	Pink Poppett Weigela	#3	Container	16
<b>Perennials and Grasses</b>				
Hemerocallis 'Little Wine Cup'	Little Wine Cup Daylily	#1	Container	33
Bouteloua curtipendula	Sideoats Grama Grass	#1	Container	33

City of Madison  
Department of Public Works  
**PARKS DIVISION**

City-County Building, Suite 104  
210 Martin Luther King, Jr. Blvd.  
PO Box 2987  
Madison, WI 53701-2987

*play*  
**MADISON PARKS**

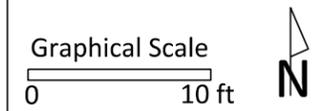

PROJECT:  
*TENNEY PARK  
BATHHOUSE  
LANDSCAPING*

*TENNEY PARK  
1330 SHERMAN AVENUE  
MADISON, WI 53703*


Although every effort has been made in preparing these plans and checking them for accuracy, the contractor and subcontractors must check all details and dimensions of their trade and be responsible for the same.

ITEM	DATE
Drawn by:	xx-xx-xxxx
Approved by:	xx-xx-xxxx


PUBLIC WORKS PROJECT #:  
**7028**

SHEET TITLE:  
**LANDSCAPE PLAN**


SHEET NUMBER:  
**L-17**

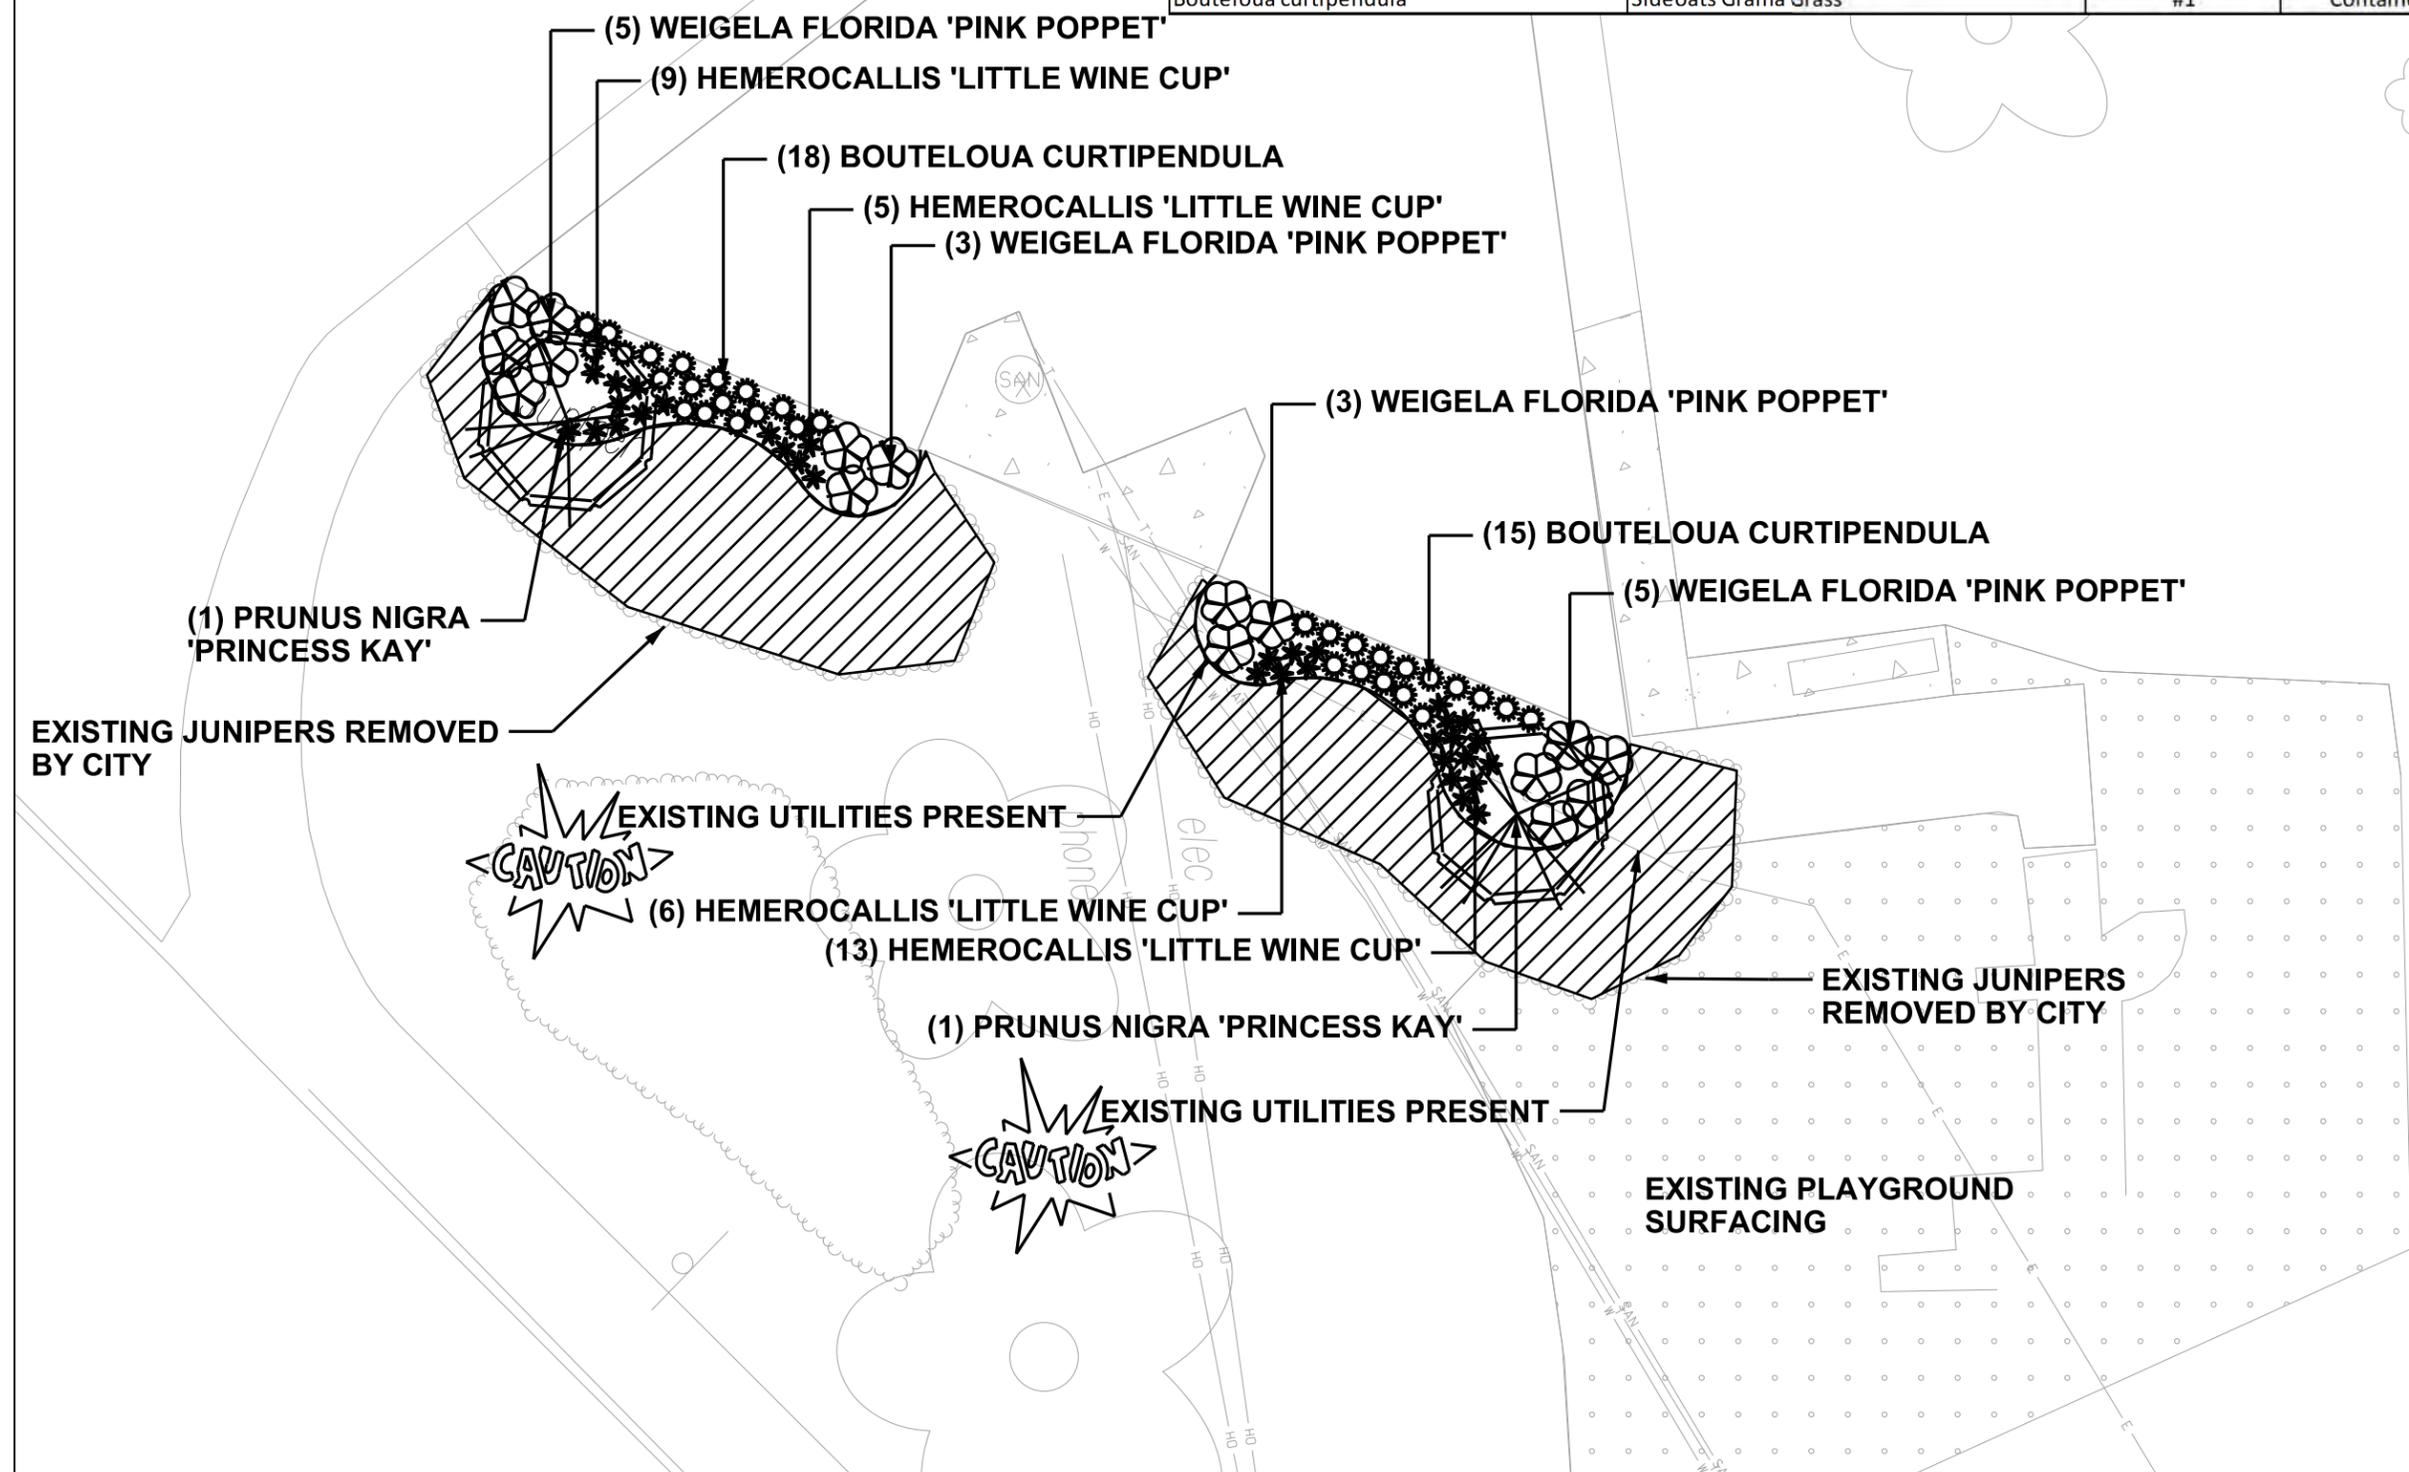

EXISTING  
TENNIS  
COURTS  
new tennis lights Fall 2012  
electric lines not mapped

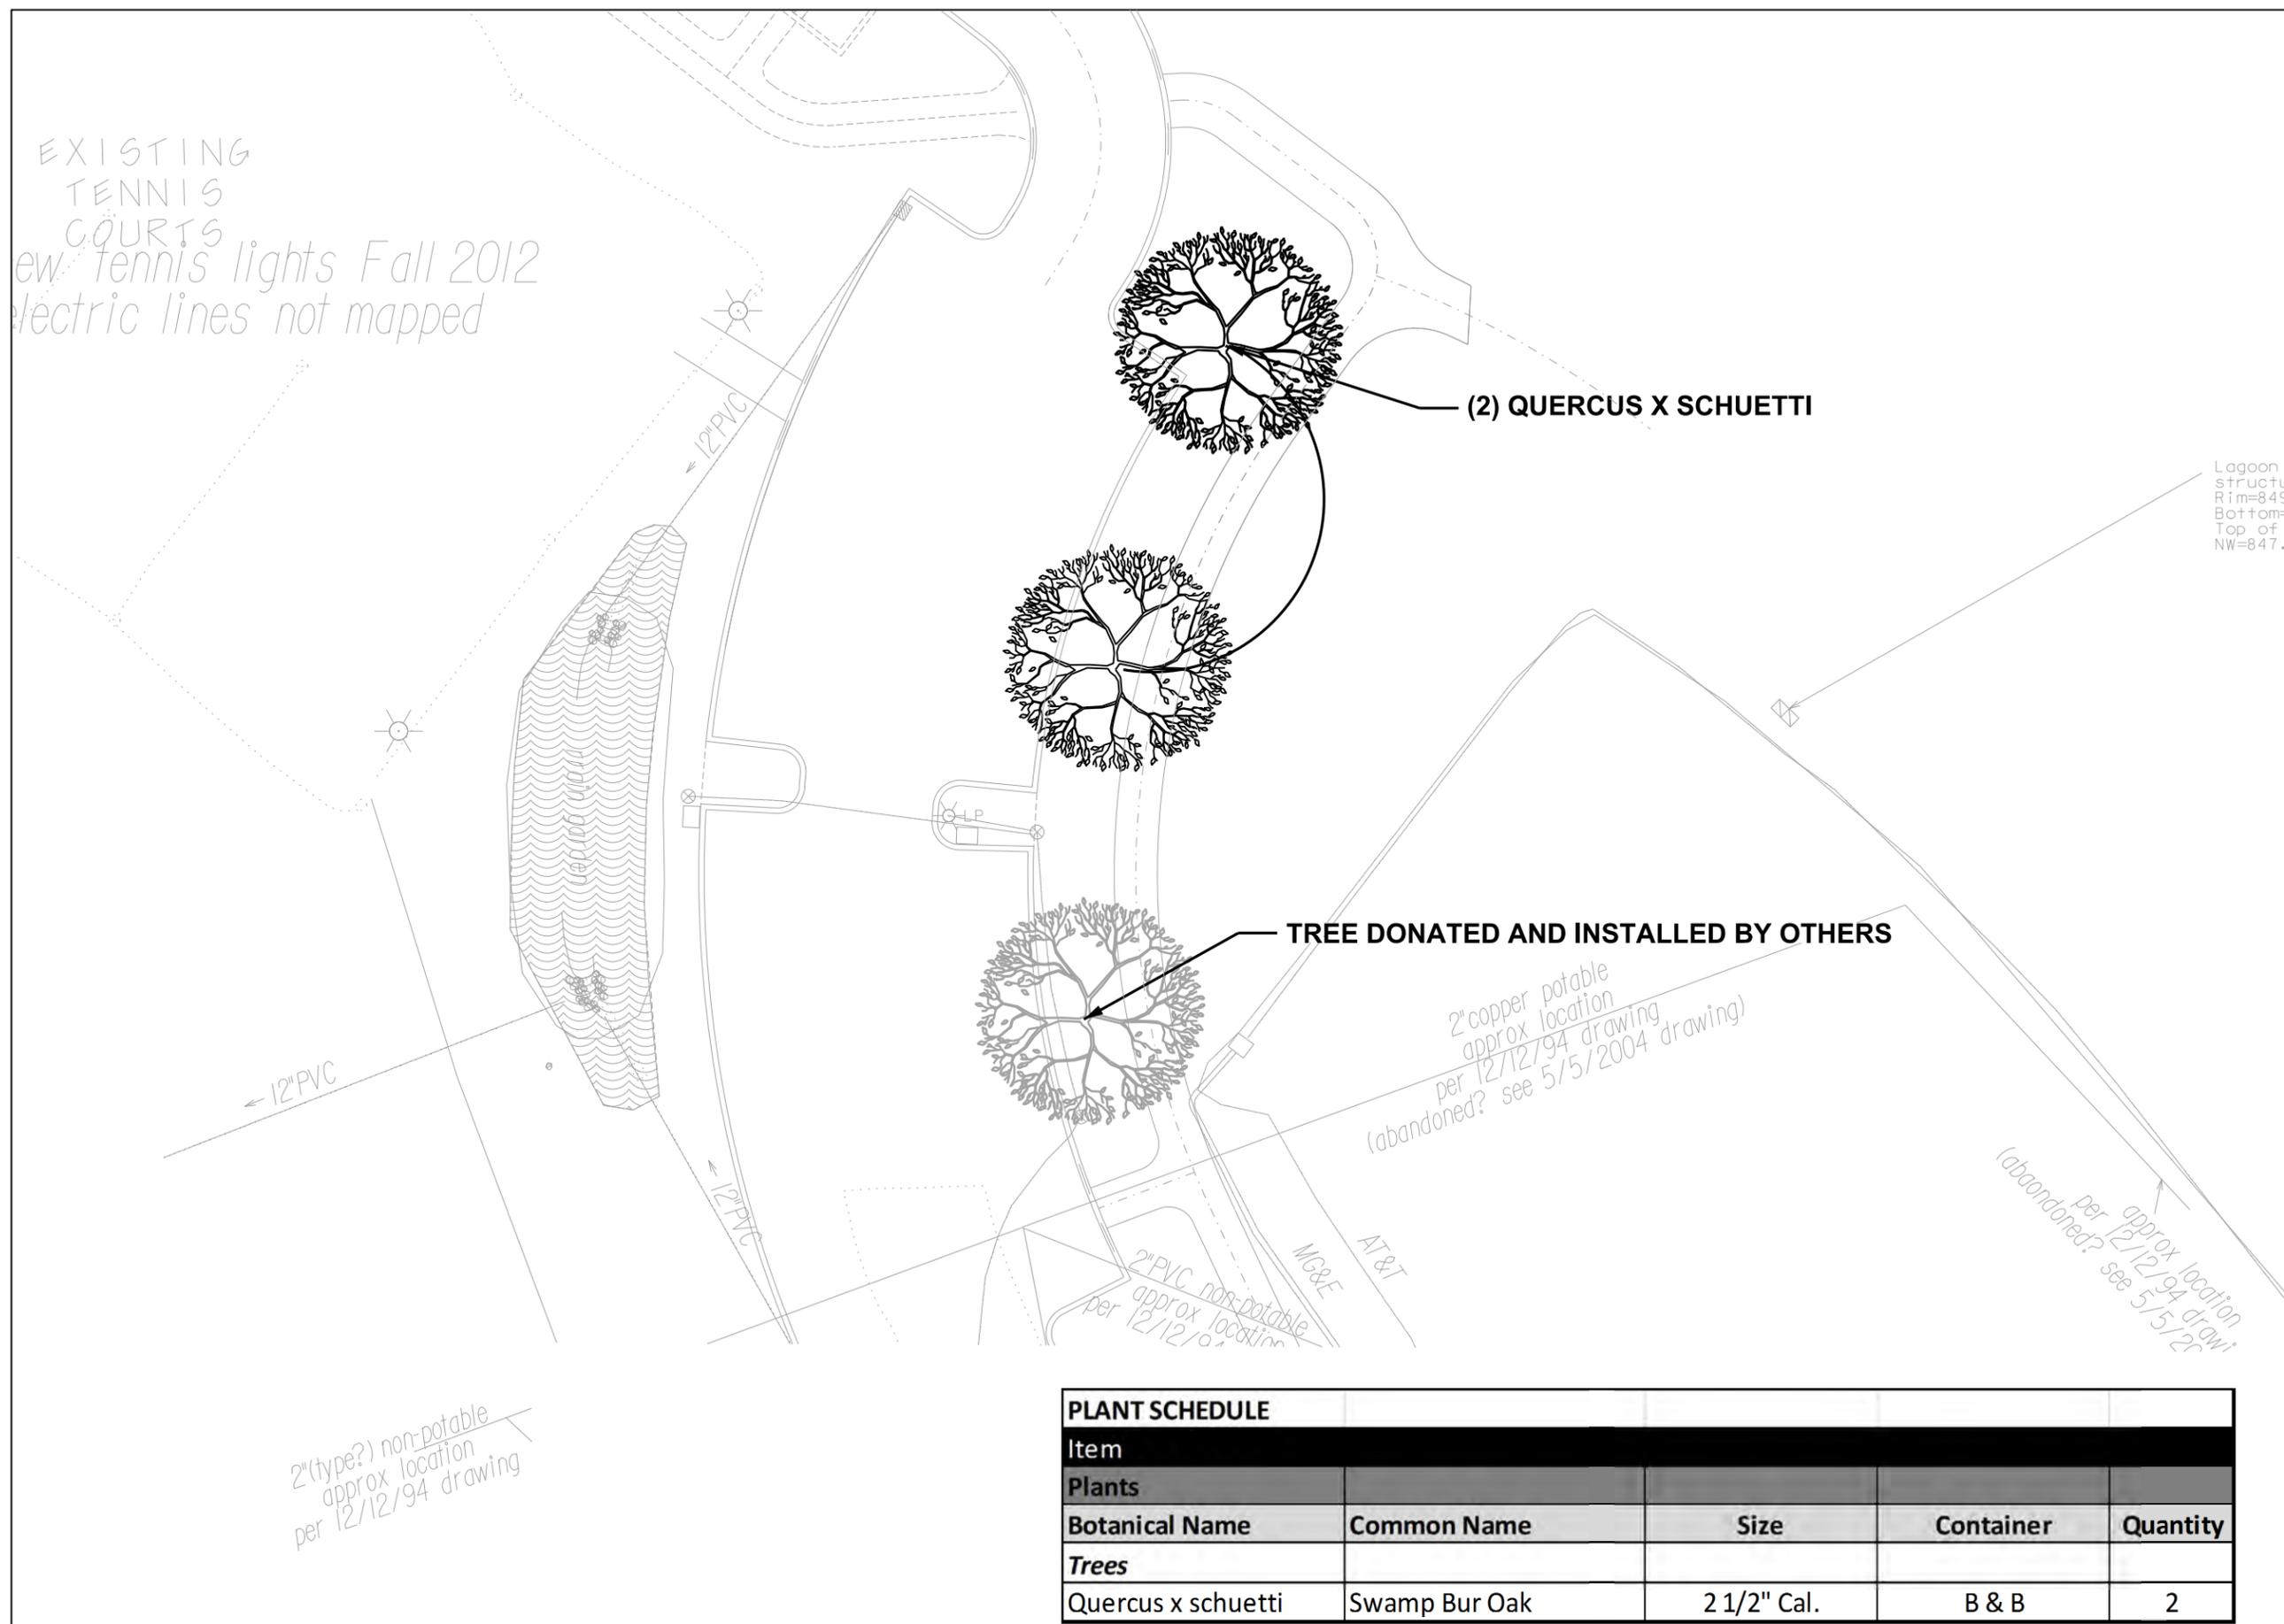

**City of Madison**  
Department of Public Works  
**PARKS DIVISION**  
City-County Building, Suite 104  
210 Martin Luther King, Jr. Blvd.  
PO Box 2987  
Madison, WI 53701-2987  
**play**  
**MADISON**  
**PARKS**

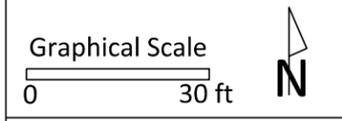

PROJECT:  
**TENNEY  
PARKING LOT**

**TENNEY PARK**  
402 N. THORNTON  
AVE.  
MADISON, WI 53703

Although every effort has been made in preparing these plans and checking them for accuracy, the contractor and subcontractors must check all details and dimensions of their trade and be responsible for the same.

ITEM	DATE
Drawn by: SCL	12-14-2012
Approved by:	xx-xx-xxxx

PUBLIC WORKS PROJECT #:  
**7028**

SHEET TITLE:  
**LANDSCAPE PLAN**

SHEET NUMBER:  
**L-18**

PLANT SCHEDULE				
Item				
Plants				
Botanical Name	Common Name	Size	Container	Quantity
<b>Trees</b>				
Quercus x schuetti	Swamp Bur Oak	2 1/2" Cal.	B & B	2



PLANT SCHEDULE				
Item				
Plants				
Botanical Name	Common Name	Size	Container	Quantity
<b>Trees</b>				
Acer Rubrum 'Frank Jr.' PP 16769	Repointe® Maple	2 1/2"	B & B	1

City of Madison  
 Department of Public Works  
**PARKS DIVISION**

City-County Building, Suite 104  
 210 Martin Luther King, Jr. Blvd.  
 PO Box 2987  
 Madison, WI 53701-2987

*play*  
**MADISON  
 PARKS**

Graphical Scale  
 0 30 ft

PROJECT:  
*THUT PARK  
 MEMORIAL  
 PLANTINGS*

*THUT PARK  
 2630 NANA LANE  
 MADISON, WI 53713*

Although every effort has been made in preparing these plans and checking them for accuracy, the contractor and subcontractors must check all details and dimensions of their trade and be responsible for the same.

ITEM	DATE
Drawn by: SCL	12-14-2012
Approved by:	xx-xx-xxxx

PUBLIC WORKS PROJECT #:  
**7028**

SHEET TITLE:  
**LANDSCAPE PLAN**

SHEET NUMBER:  
**L-19**

City of Madison  
Department of Public Works  
**PARKS DIVISION**

City-County Building, Suite 104  
210 Martin Luther King, Jr. Blvd.  
PO Box 2987  
Madison, WI 53701-2987

*play*  
**MADISON  
PARKS**

Graphical Scale



PROJECT:

*VILAS PARK SIGN*

*VILAS ZOO  
702 S. RANDALL  
MADISON, WI 53711*

Although every effort has been made in preparing these plans and checking them for accuracy, the contractor and subcontractors must check all details and dimensions of their trade and be responsible for the same.

ITEM DATE

Drawn by: SCL 12-14-2012

Approved by: xx-xx-xxxx

PUBLIC WORKS PROJECT #:


**7028**

SHEET TITLE:


*LANDSCAPE PLAN*

SHEET NUMBER:

**L-20**

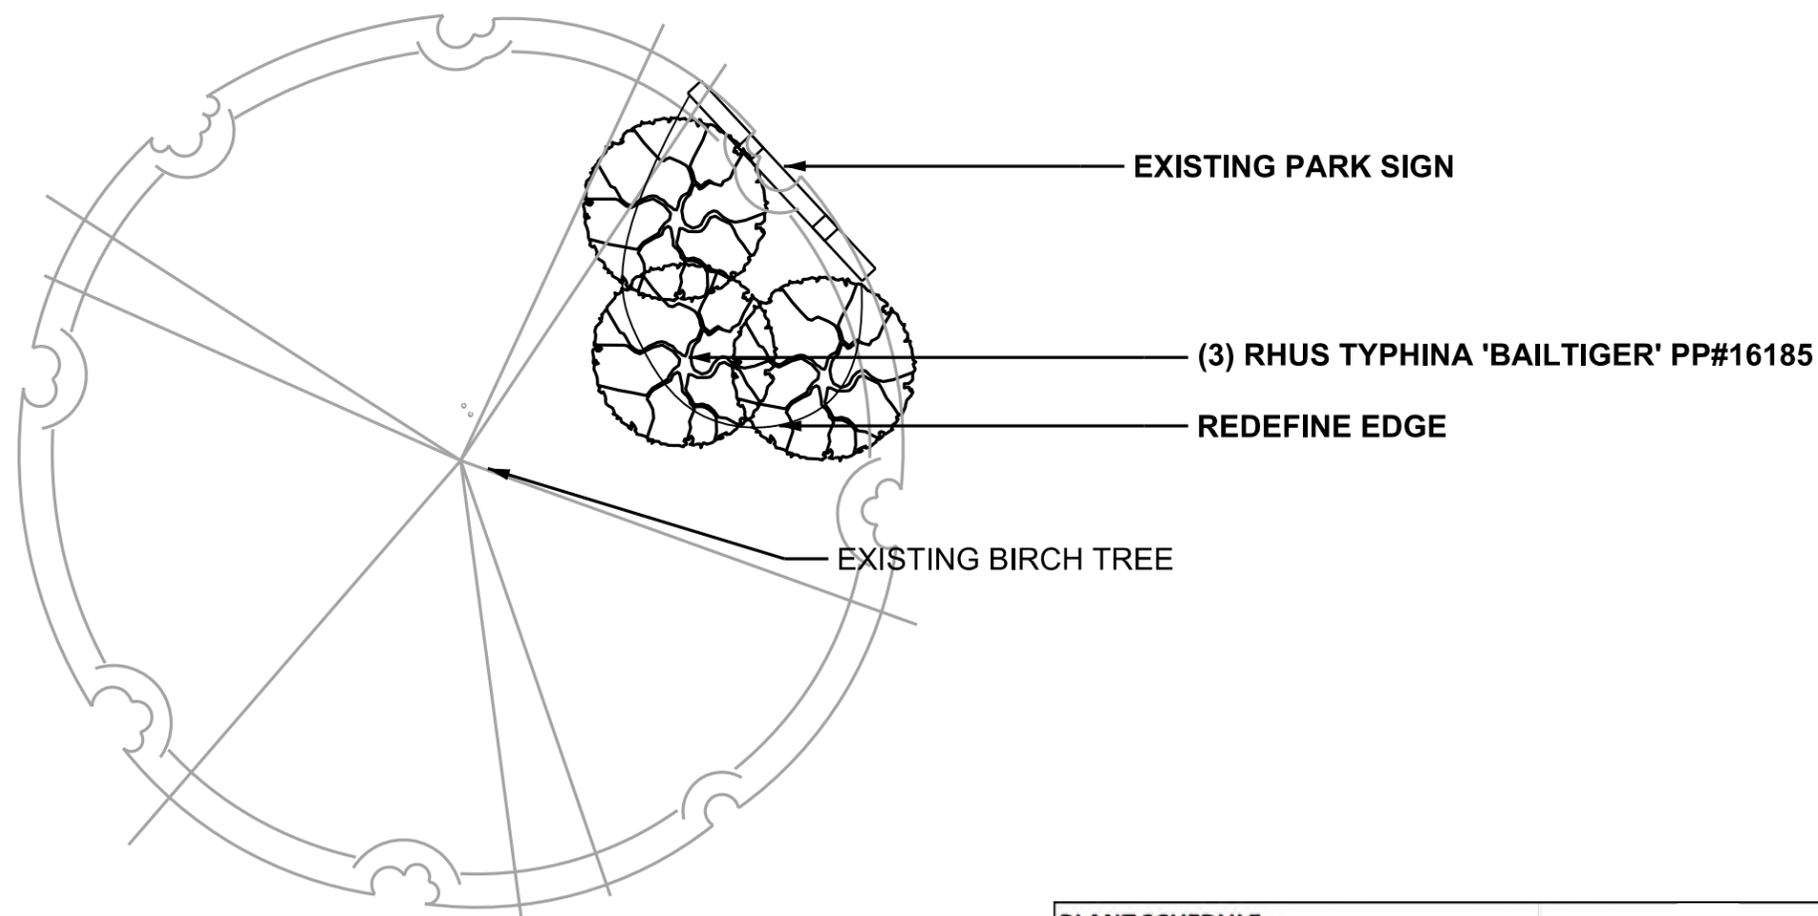

PLANT SCHEDULE				
Item				
Plants				
Botanical Name	Common Name	Size	Container	Quantity
<b>Shrubs</b>				
Rhus typhina 'BAILTIGER'	Tiger Eyes™ Cutleaf Sumac	#3	Container	3

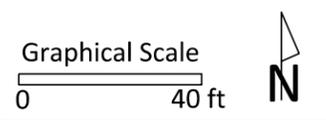

PROJECT:  
**VILAS PARK  
 TREE PLANTINGS**

**VILAS PARK  
 700 WINGRA STREET  
 MADISON, WI 53711**


Although every effort has been made in preparing these plans and checking them for accuracy, the contractor and subcontractors must check all details and dimensions of their trade and be responsible for the same.

ITEM	DATE
Drawn by:	xx-xx-xxxx
Approved by:	xx-xx-xxxx

PUBLIC WORKS PROJECT #:  
**7028**

SHEET TITLE:  
**LANDSCAPE PLAN**

SHEET NUMBER:  
**L-21**

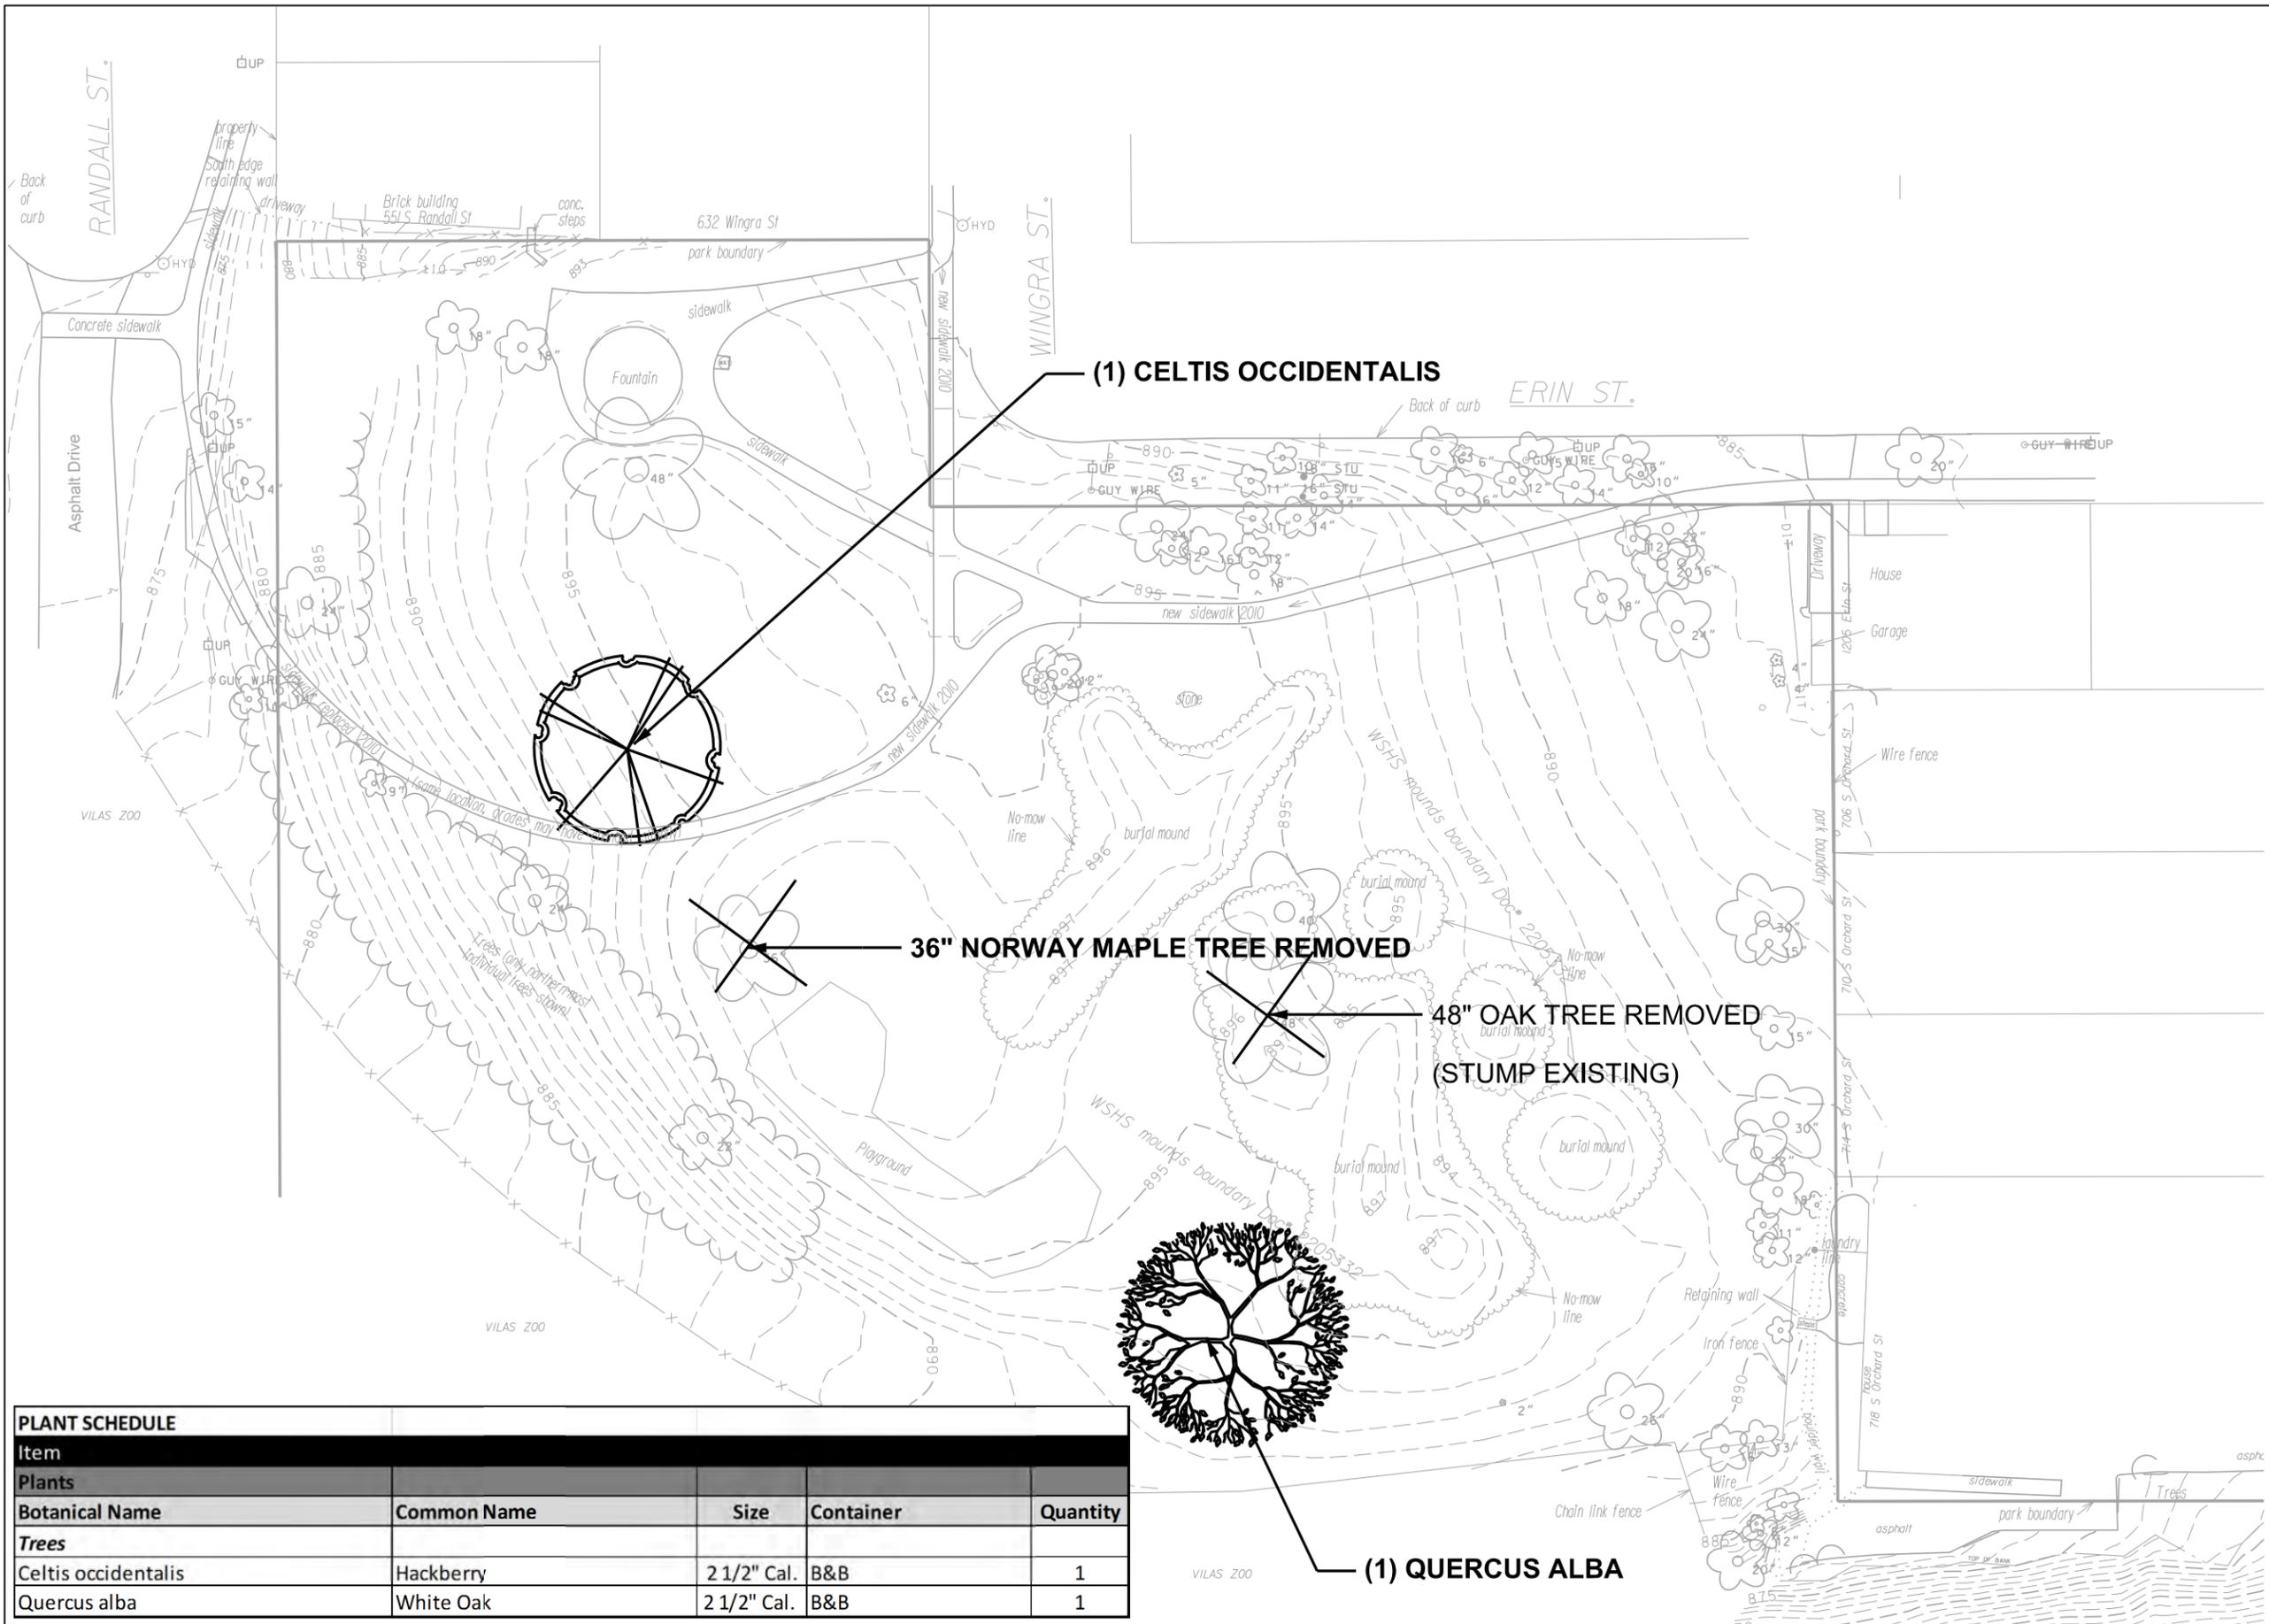

PLANT SCHEDULE					
Item	Botanical Name	Common Name	Size	Container	Quantity
<b>Trees</b>					
	Celtis occidentalis	Hackberry	2 1/2" Cal.	B&B	1
	Quercus alba	White Oak	2 1/2" Cal.	B&B	1

**PLANT SCHEDULE**

Item				
Plants				
Botanical Name	Common Name	Size	Container	Quantity
<i>Perennials and Grasses</i>				
Achillea 'Fireland'	Fireland Yarrow	#1	Container	10
Allium 'Summer Beauty'	Summer Beauty Allium	#1	Container	7
Schizachyrium scoparium 'The Blues'	The Blues Little Bluestem	#1	Container	9

City of Madison  
Department of Public Works  
**PARKS DIVISION**

City-County Building, Suite 104  
210 Martin Luther King, Jr. Blvd.  
PO Box 2987  
Madison, WI 53701-2987

*play*  
**MADISON  
PARKS**

Graphical Scale  
0 5 ft



PROJECT:

*WARNER PARK  
SIGN*

*WARNER PARK  
1511 NORTHPORT DRIVE  
MADISON, WI 53704*


Although every effort has been made in preparing these plans and checking them for accuracy, the contractor and subcontractors must check all details and dimensions of their trade and be responsible for the same.

ITEM DATE  
Drawn by: SCL 11-13-2012  
Approved by: xx-xx-xxxx


PUBLIC WORKS PROJECT #:  
**7028**

SHEET TITLE:  
**LANDSCAPE PLAN**

SHEET NUMBER:  
**L-22**

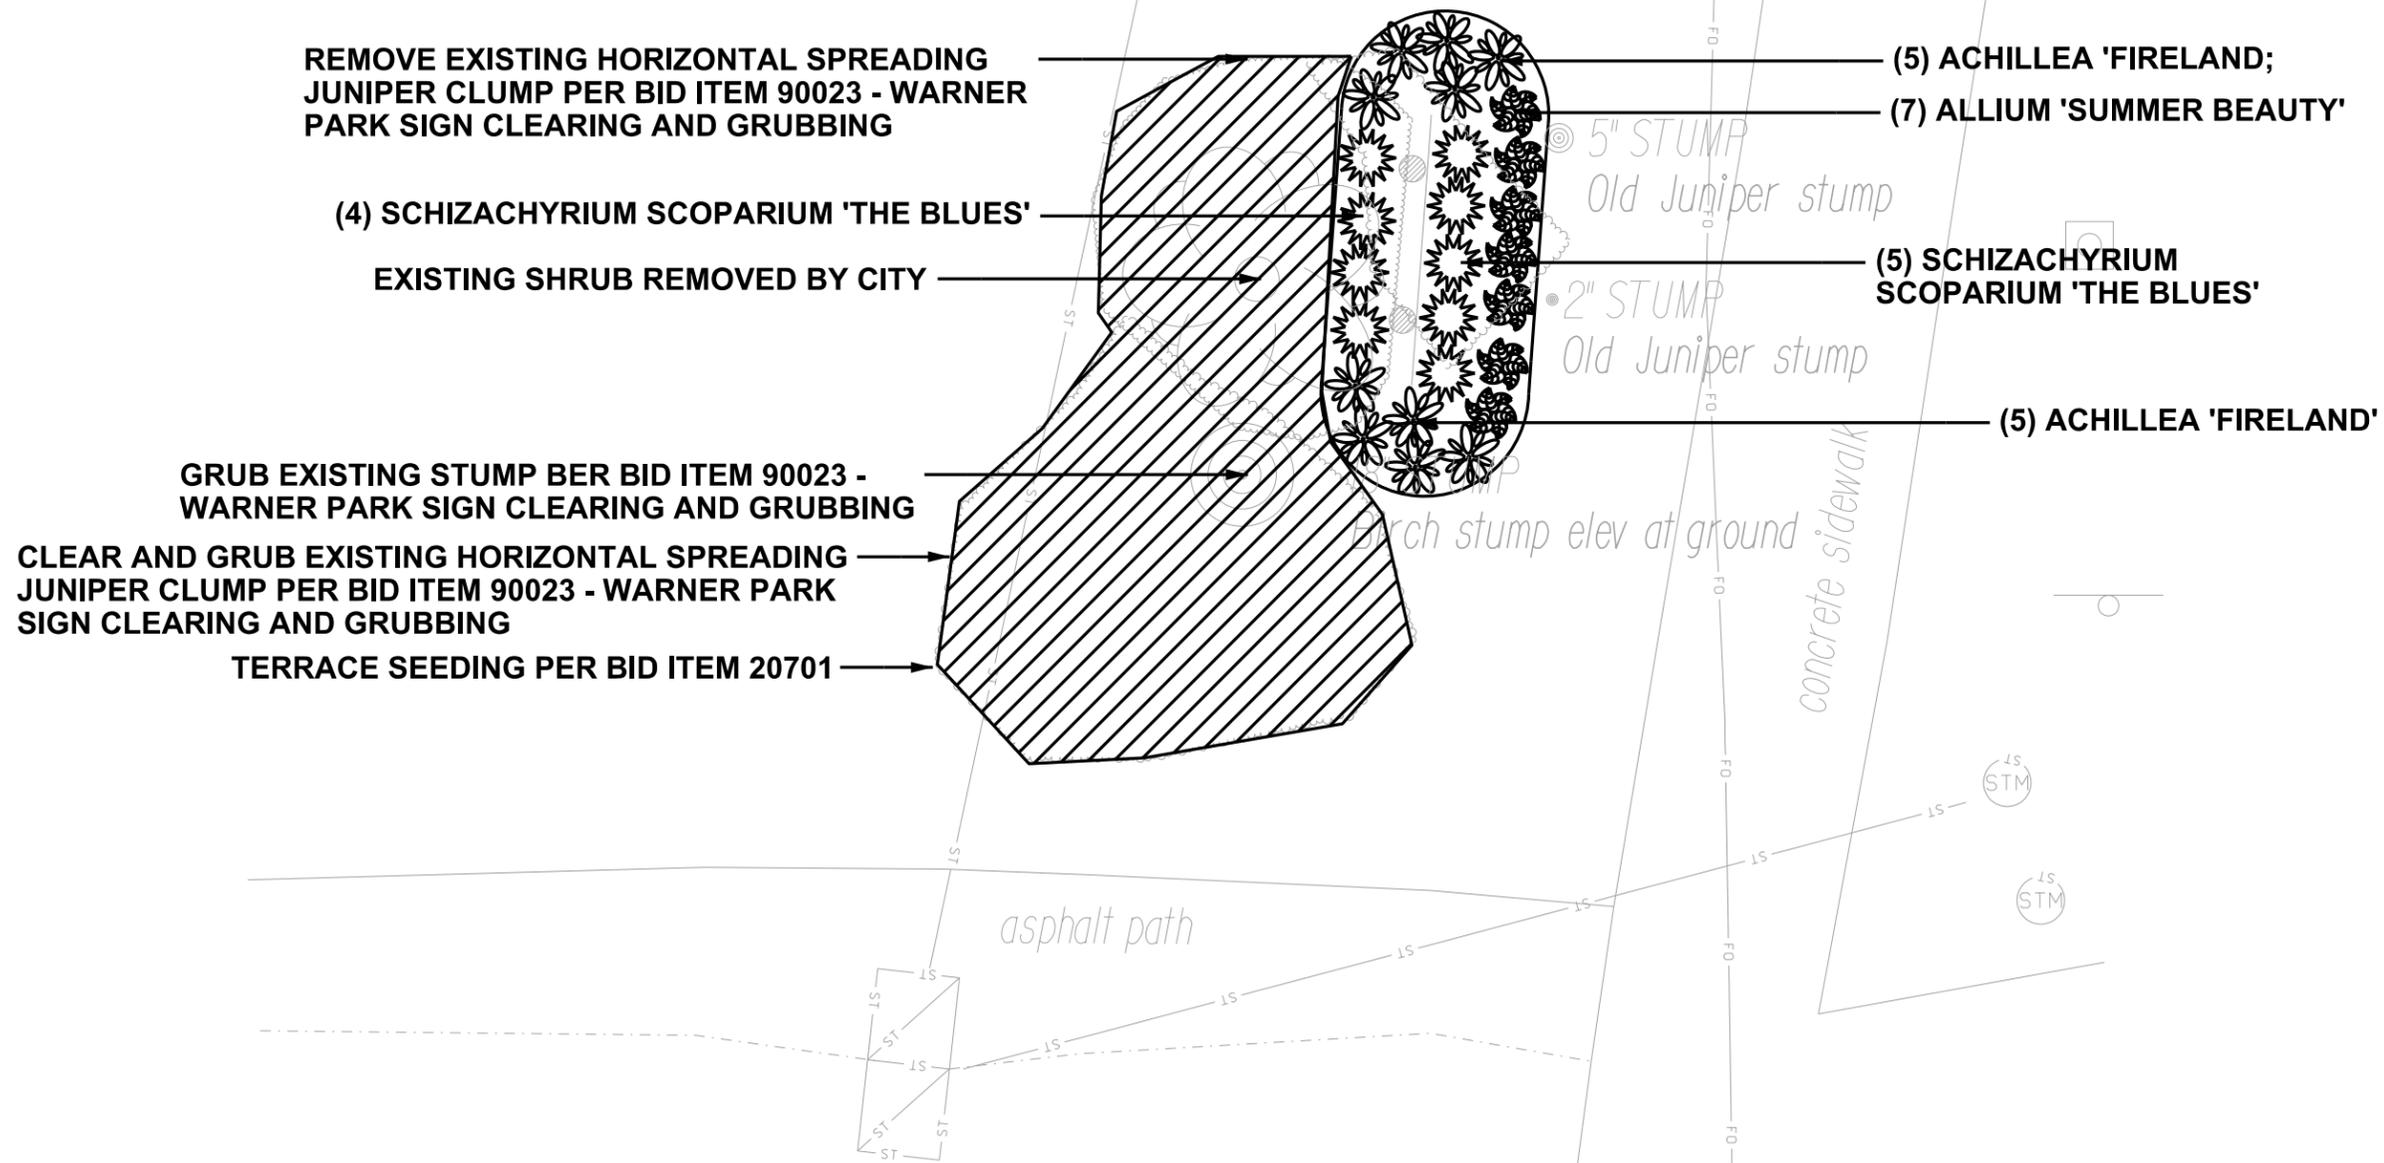


PLANT SCHEDULE				
Item				
Plants				+LP
Botanical Name	Common Name	Size	Container	Quantity
<b>Trees</b>				
Quercus bicolor	Swamp White Oak	2 1/2" Cal.	B&B	1

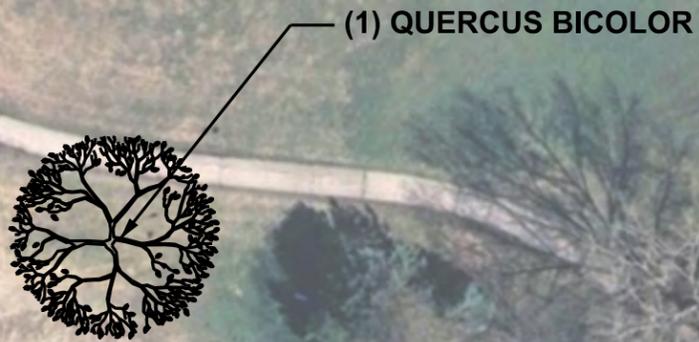

(1) QUERCUS BICOLOR


LOCATION MAP  
NOT TO SCALE

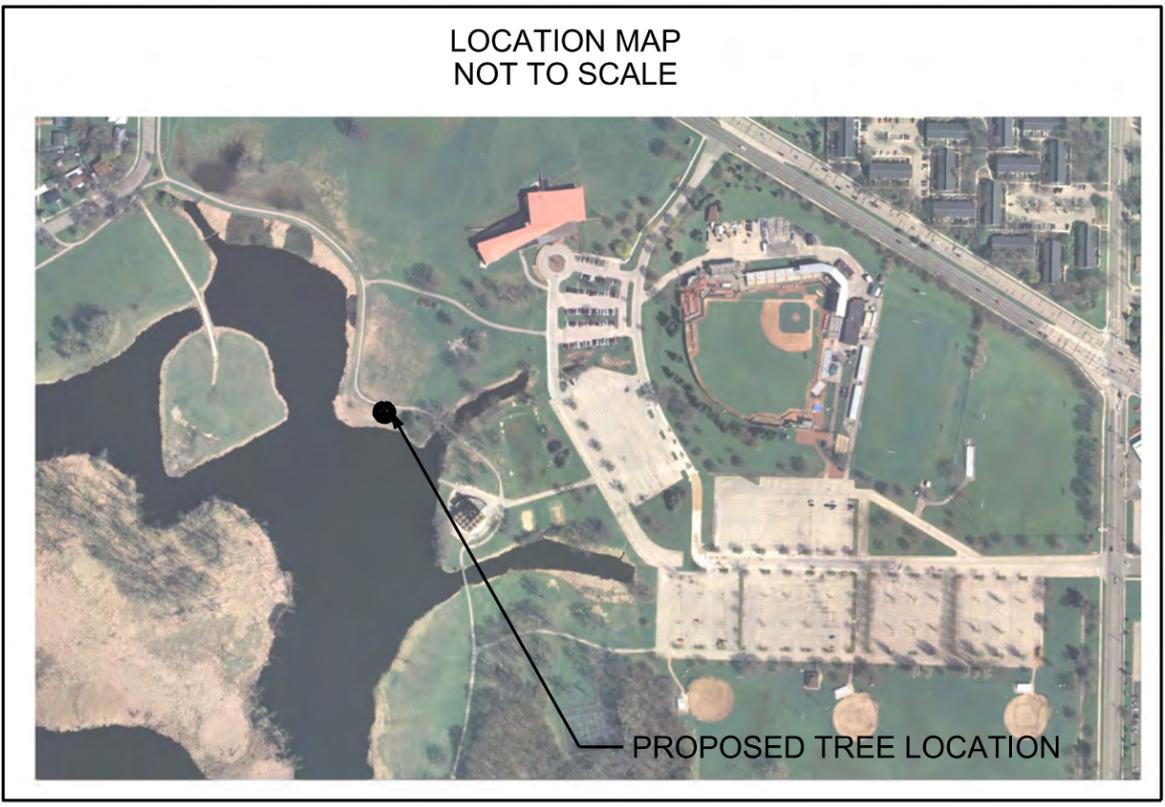

PROPOSED TREE LOCATION



City of Madison  
Department of Public Works  
**PARKS DIVISION**  
City-County Building, Suite 104  
210 Martin Luther King, Jr. Blvd.  
PO Box 2987  
Madison, WI 53701-2987  
**play**  
**MADISON**  
**PARKS**

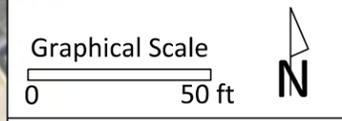

PROJECT:  
*MEMORIAL TREE*

*WARNER PARK*  
*1511 NORTHPORT DR.*  
*MADISON, WI 53704*

Although every effort has been made in preparing these plans and checking them for accuracy, the contractor and subcontractors must check all details and dimensions of their trade and be responsible for the same.

ITEM	DATE
Drawn by: SCL	12-14-2012
Approved by:	xx-xx-xxxx

PUBLIC WORKS PROJECT #:  
**7028**

SHEET TITLE:  
**LANDSCAPE PLAN**

SHEET NUMBER:  
**L-23**

**LEGEND**

 **TERRACE SEED PER BID ITEM 20701 - TERRACE SEEDING**

**(5) DIERVILLA LONICERA 'COPPER'**

**(6) PEROVSKIA ATRIPLICIFOLIA 'LITTLE SPIRE'**  
**(10) SEDUM 'AUTUMN JOY'**

**(3) SYRINGA MEYERI 'PALIBIN'**

**(6) SPIREA JAPONICA 'GOLDFLAME'**

**(1) MALUS 'SUTYZAM' PP 7062**

**(3) PICEA GLAUCA VAR. DENSATA**

**(3) JUNIPERUS SCOPULORUM 'WICHITA BLUE'**

**(3) JUNIPERUS SCOPULORUM 'WICHITA BLUE'**

**EXISTING JUNIPERS REMOVED BY CITY**

**(3) DIERVILLA LONICERA 'COPPER'**

**(10) ALCHEMILLA MOLLIS**

**PRESERVE EXISTING VIBURNUM  
PRESERVE ONE EXISTING JUNIPER IS GOOD CONDITION.  
WEED AND MULCH PORTION OF PLANT BED TO REMAIN PER BID ITEM 90024 - 2829 PRAIRIE ROAD  
WEED EXISTING LANDSCAPE BED**

**NOTES:**

- 1.) LANDSCAPING SHALL BE INSTALLED SO THAT MATURE SPREAD IS 3' AWAY FROM THE BUILDING.
- 2.) ALL EXISTING LANDSCAPING WITHIN PROPOSED BEDS TO BE REMOVED BY CITY UNLESS OTHERWISE NOTED.

**PLANT SCHEDULE**

Item	Common Name	Size	Container	Quantity
<b>Plants</b>				
<b>Botanical Name</b>	<b>Common Name</b>	<b>Size</b>	<b>Container</b>	<b>Quantity</b>
<b>Trees</b>				
Malus 'Sutyzam' PP 7062	Sugar Tyme Crabapple	1 1/2"	B & B	1
Picea glauca var. densata	Black Hills Spruce	6' Ht.	B & B	3
<b>Shrubs</b>				
Diervilla lonicera 'Copper'	Copper Dwarf Bushhoneysuckle	#3	Container	8
Juniperus scopulorum 'Wichita Blue'	Wichita Blue Juniper	5' Ht.	B & B	6
Spirea japonica 'Goldflame'	Goldflame Spirea	#2	Container	6
Syringa meyeri 'Palibin'	Palibin Lilac	#3	Container	3
<b>Perennials</b>				
Alchemilla mollis	Lady's Mantle	#1	Container	10
Perovskia atriplicifolia 'Little Spire'	Little Spire Russian Sage	#1	Container	6
Sedum 'Autumn Joy'	Autumn Joy Sedum	#1	Container	10

**City of Madison**  
Department of Public Works  
**PARKS DIVISION**

City-County Building, Suite 104  
210 Martin Luther King, Jr. Blvd.  
PO Box 2987  
Madison, WI 53701-2987

*play*  
**MADISON PARKS**

Graphical Scale

0 30 ft



PROJECT:

*WELL 20  
LANDSCAPE*

*2829 PRAIRIE RD  
MADISON, WI 53719*

Although every effort has been made in preparing these plans and checking them for accuracy, the contractor and subcontractors must check all details and dimensions of their trade and be responsible for the same.

ITEM DATE  
Drawn by: SCL 12-14-2012  
Approved by: xx-xx-xxxx


PUBLIC WORKS PROJECT #:  
**7028**

SHEET TITLE:  
**LANDSCAPE PLAN**

SHEET NUMBER:  
**L-24**

**NOTES:**

- 1.) LANDSCAPING TO BE INSTALLED SO THAT MATURE SPREAD IS 3' AWAY FROM THE BUILDING.
- 2.) ALL EXISTING LANDSCAPING WITHIN PROPOSED BEDS TO BE REMOVED BY THE CITY UNLESS OTHERWISE NOTED.

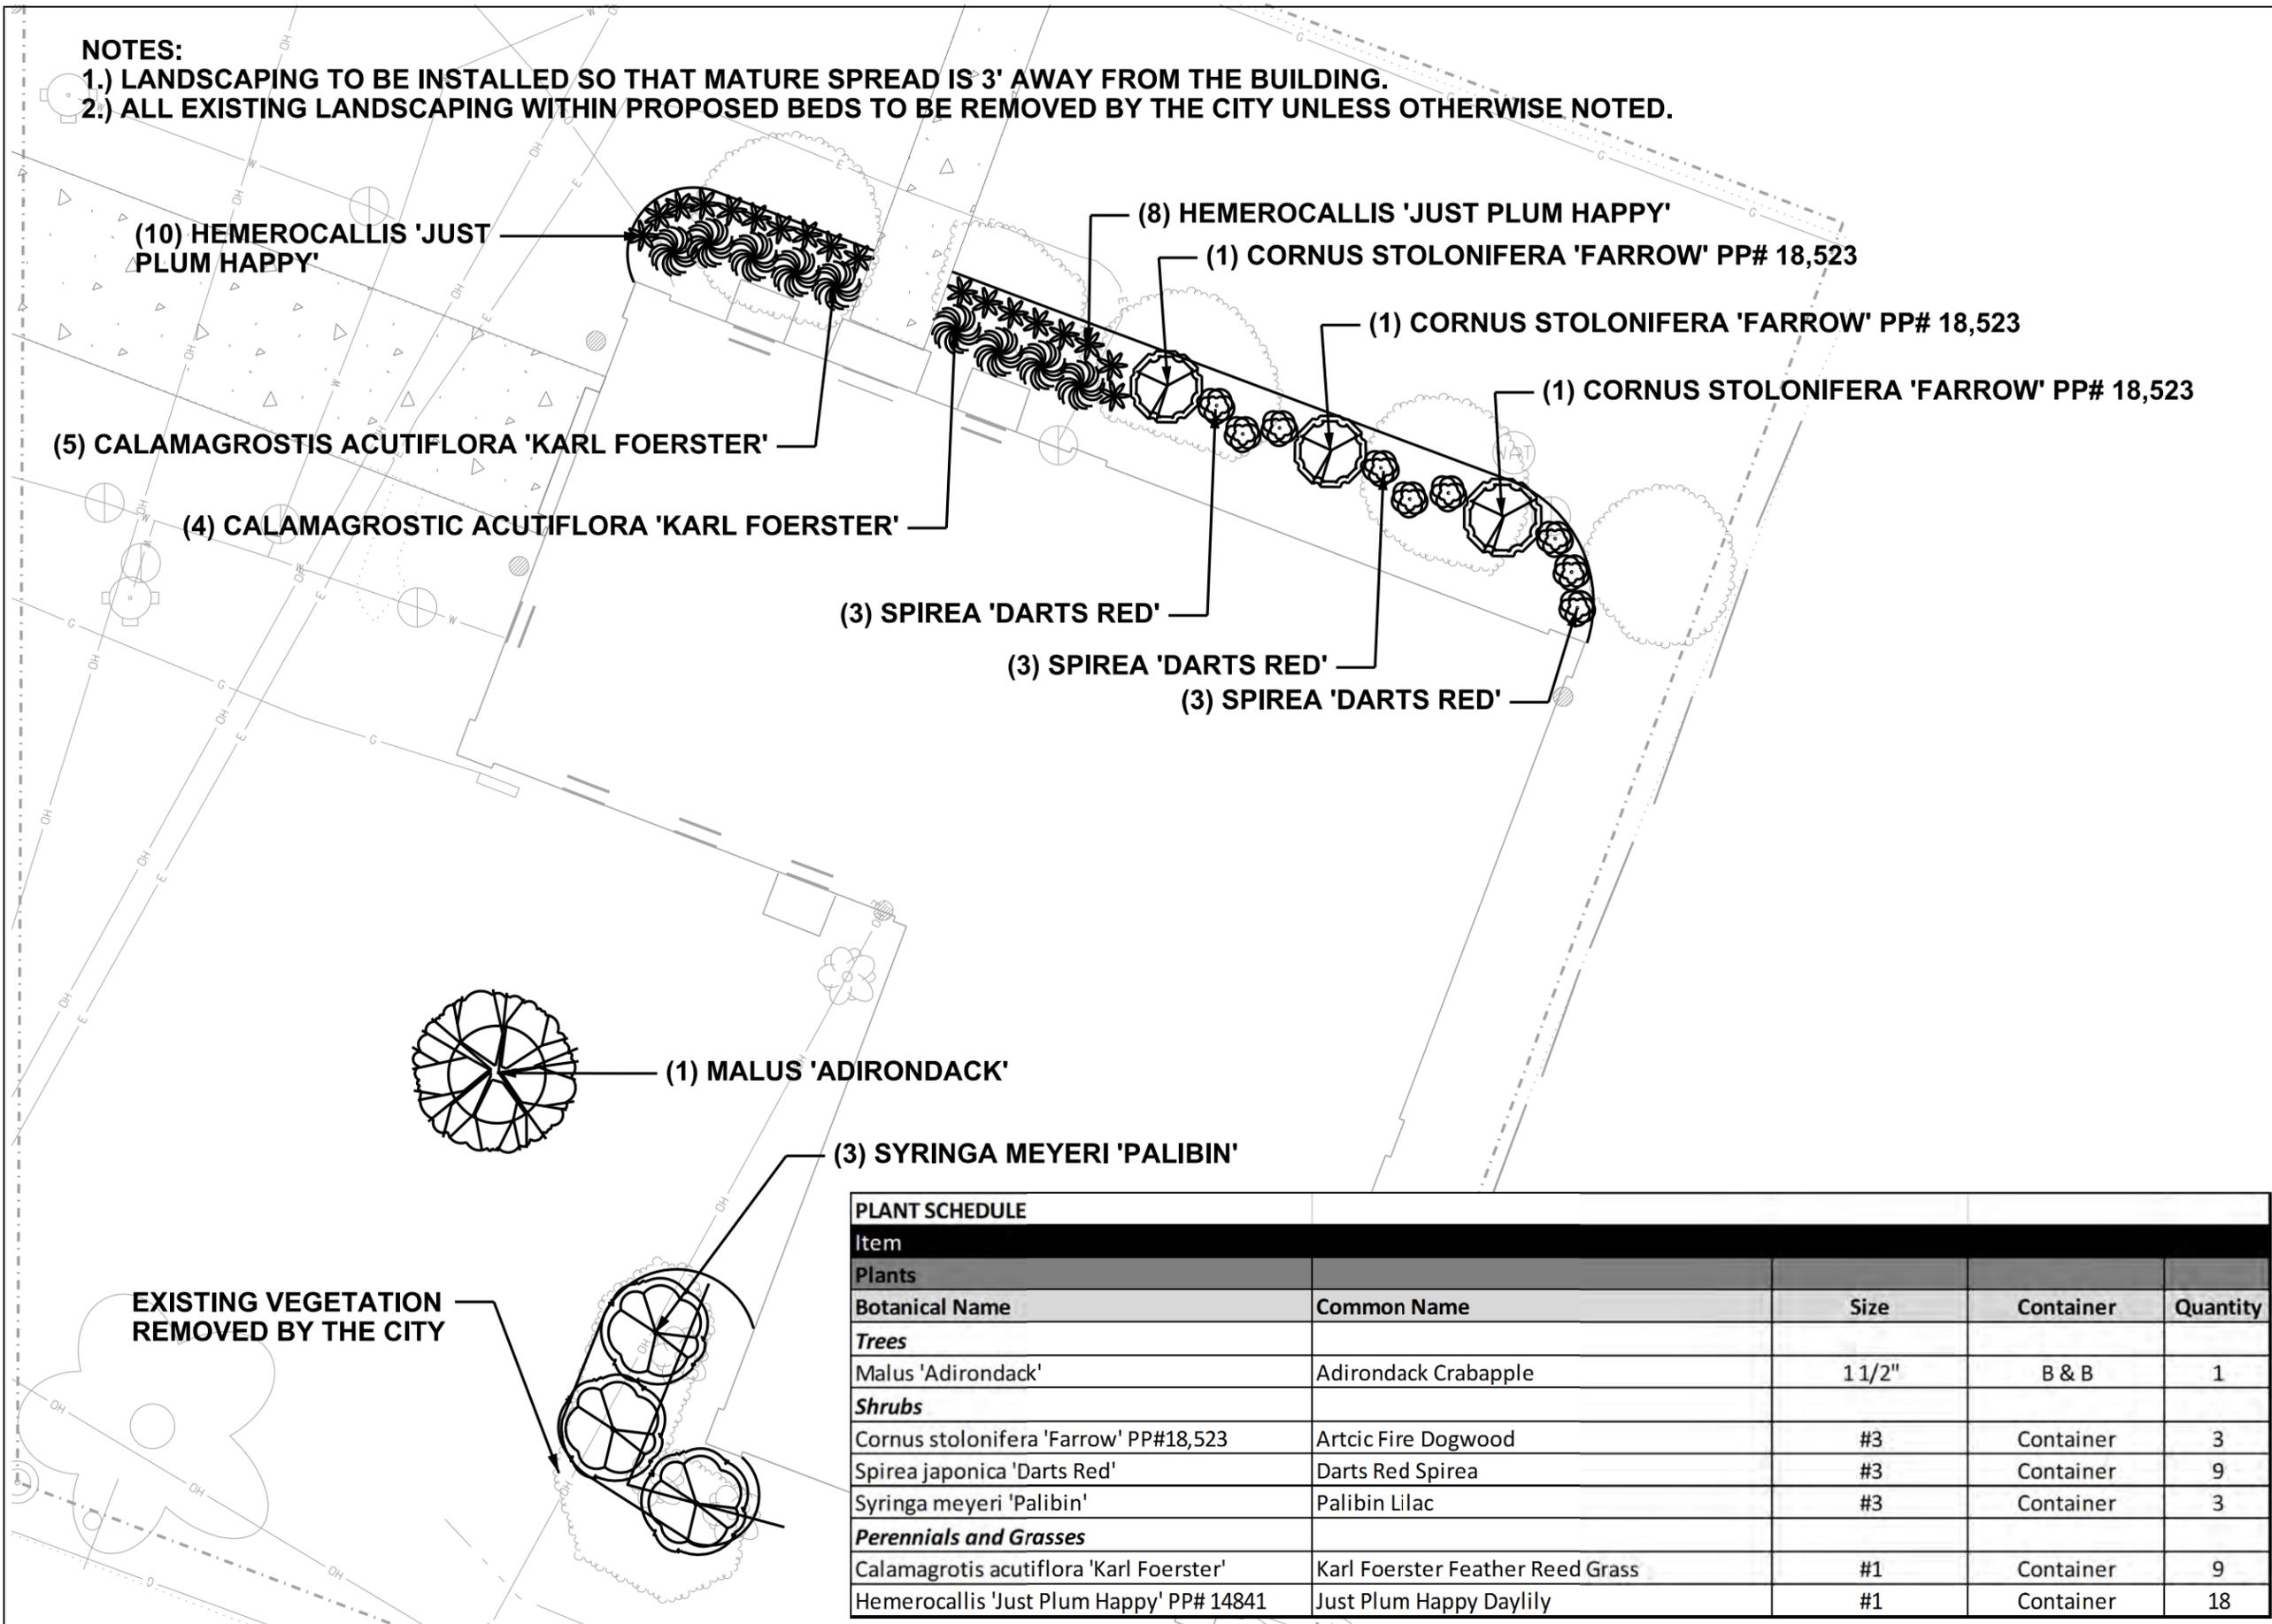

City of Madison  
Department of Public Works  
**PARKS DIVISION**

City-County Building, Suite 104  
210 Martin Luther King, Jr. Blvd.  
PO Box 2987  
Madison, WI 53701-2987

*play*  
**MADISON  
PARKS**

Graphical Scale  
0 10 ft

PROJECT:  
*WELL 6  
LANDSCAPING*

*WELL 6  
2757 UNIVERSITY AVE.  
MADISON, WI 53705*

Although every effort has been made in preparing these plans and checking them for accuracy, the contractor and subcontractors must check all details and dimensions of their trade and be responsible for the same.

ITEM DATE  
Drawn by: SCL 12-14-2012  
Approved by: xx-xx-xxxx

PUBLIC WORKS PROJECT #:  
**7028**


SHEET TITLE:  
**LANDSCAPE PLAN**

SHEET NUMBER:  
**L-25**

PLANT SCHEDULE				
Item				
<b>Plants</b>				
Botanical Name	Common Name	Size	Container	Quantity
<b>Trees</b>				
Malus 'Adirondack'	Adirondack Crabapple	1 1/2"	B & B	1
<b>Shrubs</b>				
Cornus stolonifera 'Farrow' PP#18,523	Arctic Fire Dogwood	#3	Container	3
Spirea japonica 'Darts Red'	Darts Red Spirea	#3	Container	9
Syringa meyeri 'Palibin'	Palibin Lilac	#3	Container	3
<b>Perennials and Grasses</b>				
Calamagrotis acutiflora 'Karl Foerster'	Karl Foerster Feather Reed Grass	#1	Container	9
Hemerocallis 'Just Plum Happy' PP# 14841	Just Plum Happy Daylily	#1	Container	18

**NOTES:**

- 1.) LANDSCAPING TO BE INSTALLED SO THAT MATURE SPREAD IS 3' AWAY FROM THE BUILDING.
- 2.) ALL EXISTING LANDSCAPING WITHIN PROPOSED BEDS TO BE REMOVED BY THE CITY UNLESS OTHERWISE NOTED.

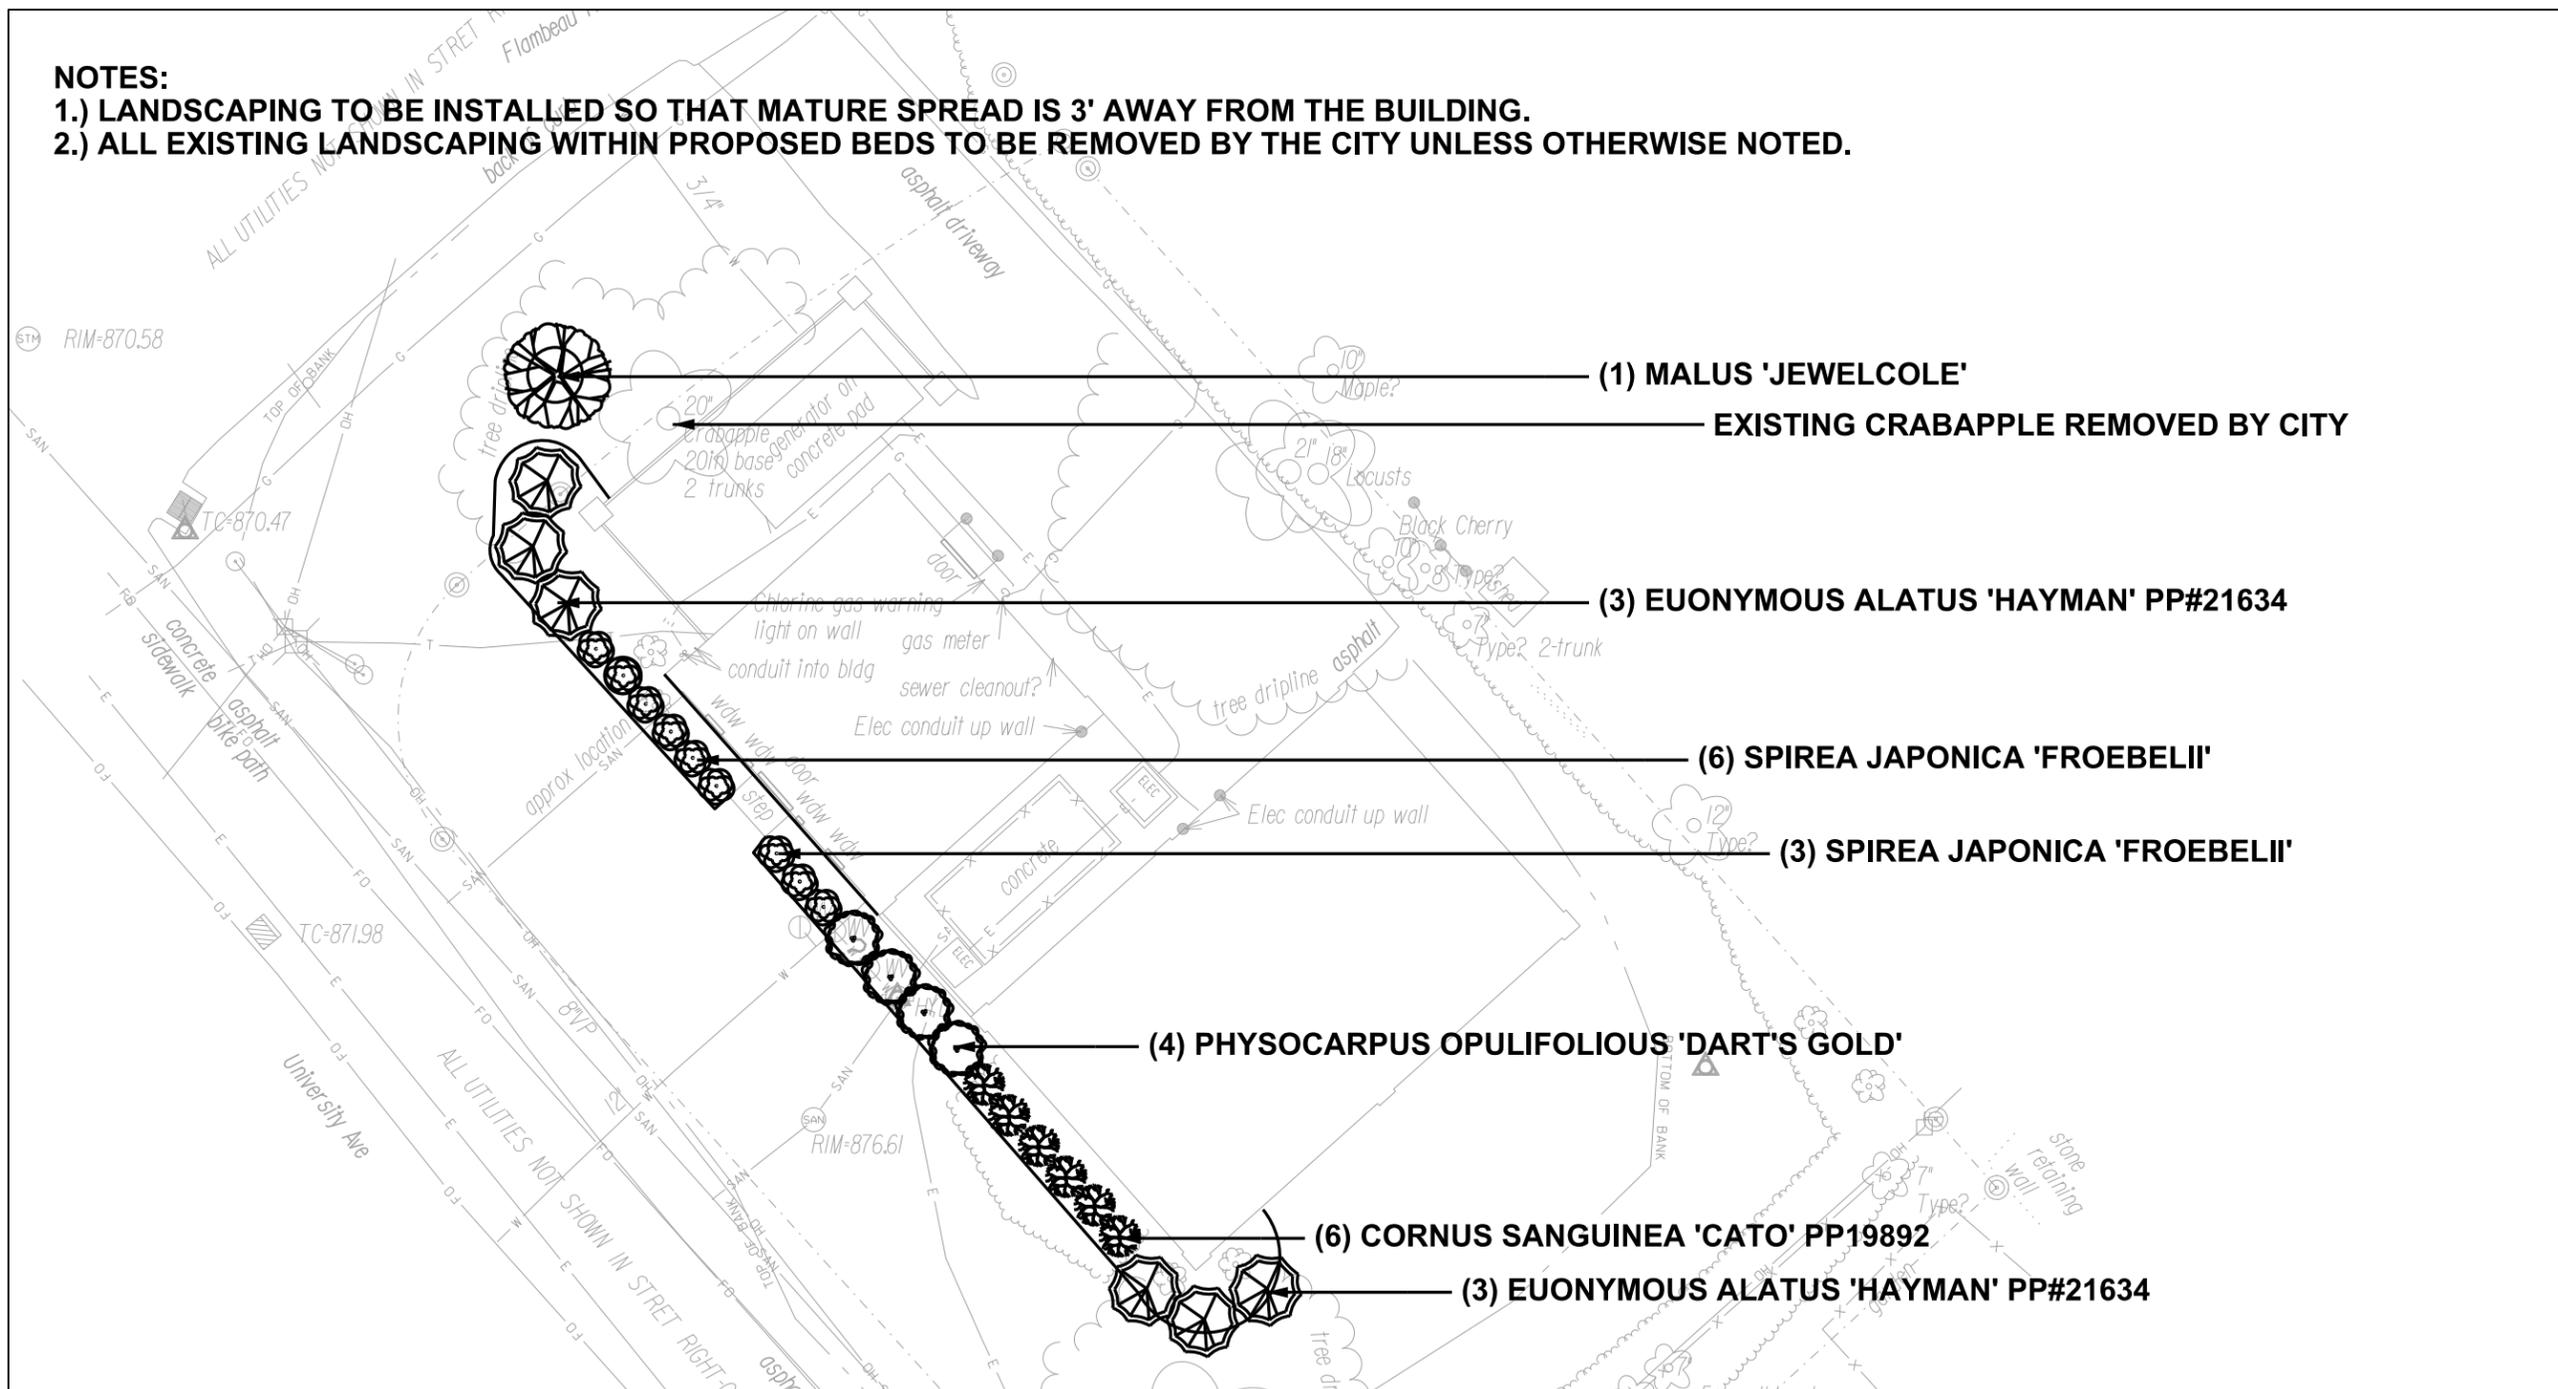

City of Madison  
 Department of Public Works  
**PARKS DIVISION**  
 City-County Building, Suite 104  
 210 Martin Luther King, Jr. Blvd.  
 PO Box 2987  
 Madison, WI 53701-2987  
*play*  
**MADISON PARKS**



PROJECT:  
**WELL 14 LANDSCAPE**  
 5130 UNIVERSITY AVE  
 MADISON, WI 53705

Although every effort has been made in preparing these plans and checking them for accuracy, the contractor and subcontractors must check all details and dimensions of their trade and be responsible for the same.

ITEM	DATE
Drawn by: SCL	12-14-2012
Approved by:	xx-xx-xxxx

PUBLIC WORKS PROJECT #:  
**7028**

SHEET TITLE:  
**LANDSCAPE PLAN**

SHEET NUMBER:  
**L-26**

PLANT SCHEDULE				
Item				
Plants				
Botanical Name	Common Name	Size	Container	Quantity
<b>Trees</b>				
Malus 'Jewelcole'	Red Jewel Crabapple	1 1/2"	B & B	1
<b>Shrubs</b>				
Cornus sanguinea 'Cato' PP 19892	Arctic Sun Dogwood	#3	Container	6
Euonymous alatus 'Hayman' PP21634	Unforgettable Fire™	#3	Container	6
Physocarpus opulifoliosus 'Dart's Gold'	Dart's Gold Spirea	#3	Container	4
Spirea japonica 'Froebelii'	Froebels Spirea	#3	Container	9

**City of Madison**  
 Department of Public Works  
**PARKS DIVISION**

City-County Building, Suite 104  
 210 Martin Luther King, Jr. Blvd.  
 PO Box 2987  
 Madison, WI 53701-2987

*play*  
**MADISON**  
**PARKS**

Graphical Scale



PROJECT: *WAUNONA*  
*NEIGHBORHOOD*  
*ASSOCIATION*  
*MEMORIAL*  
*PLANTINGS*

*WAUNONA PARK*  
*5323 RAYWOOD RD*  
*MADISON, WI 53713*

Although every effort has been made in preparing these plans and checking them for accuracy, the contractor and subcontractors must check all details and dimensions of their trade and be responsible for the same.

ITEM	DATE
Drawn by: SCL	12-14-2012
Approved by:	xx-xx-xxxx

PUBLIC WORKS PROJECT #:  
**7028**

SHEET TITLE:  
*LANDSCAPE PLAN*

SHEET NUMBER:  
**L-27**

(1) GINKGO BILOBA 'AUTUMN GOLD'



SAS 5760-011  
 ET 1.45

359'-8" VP 1956  
 MADISON

PLANT SCHEDULE				
Item				
<b>Plants</b>				
<b>Botanical Name</b>	<b>Common Name</b>	<b>Size</b>	<b>Container</b>	<b>Quantity</b>
<b>Trees</b>				
Ginkgo biloba 'Autumn Gold'	Autumn Gold Ginkgo	2 1/2" Cal.	B&B	1