



1.05

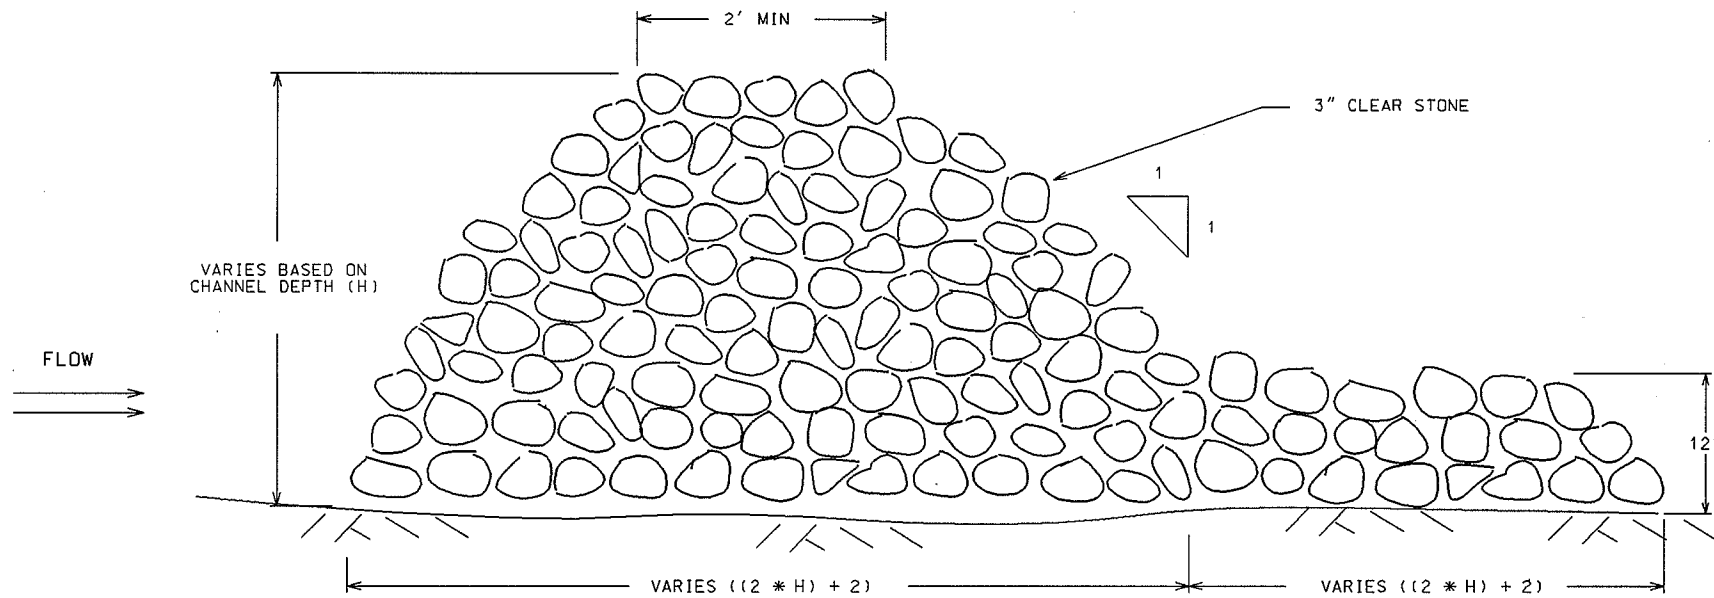

SIDE VIEW

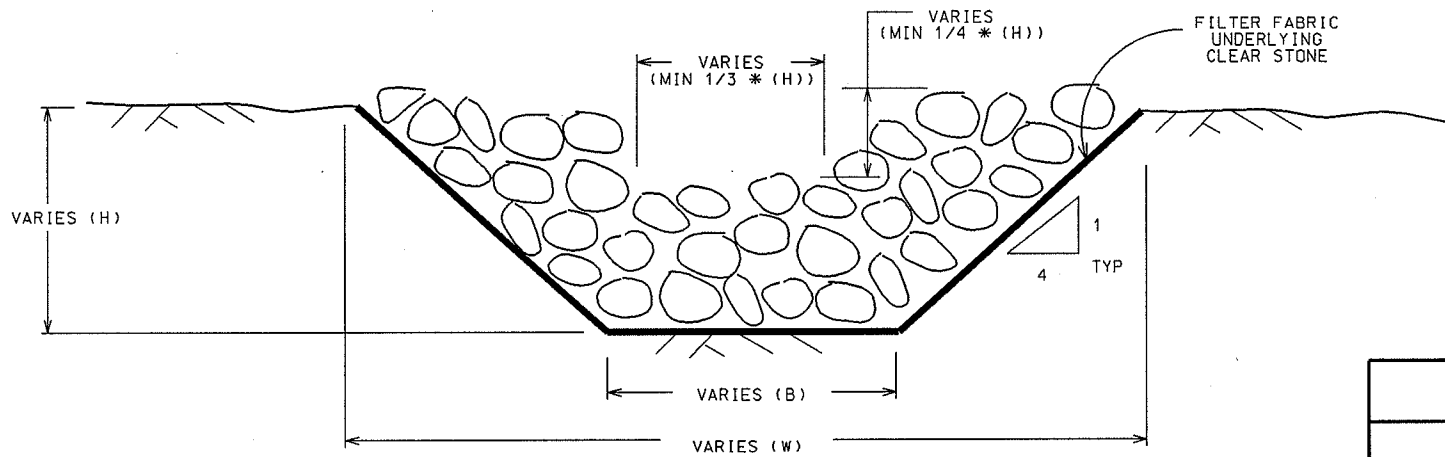

SECTION VIEW

2004

CITY OF MADISON  
ENGINEERING DIVISION

CLEAR STONE BERM FOR  
EROSION CONTROL

STANDARD DETAIL DRAWING 1.05