
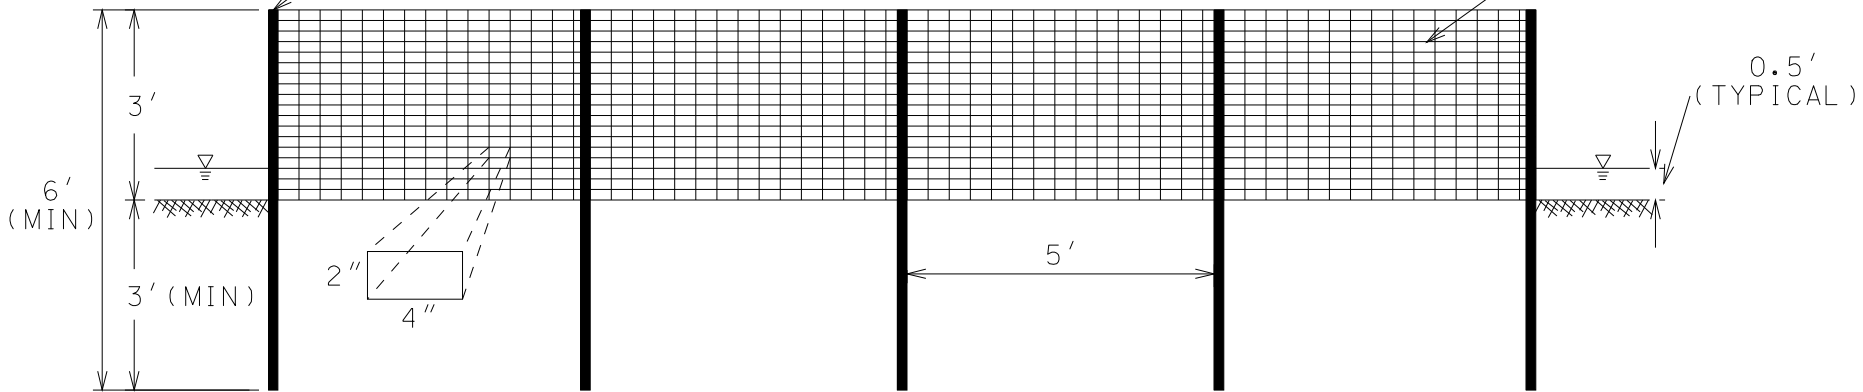


TOP VIEW

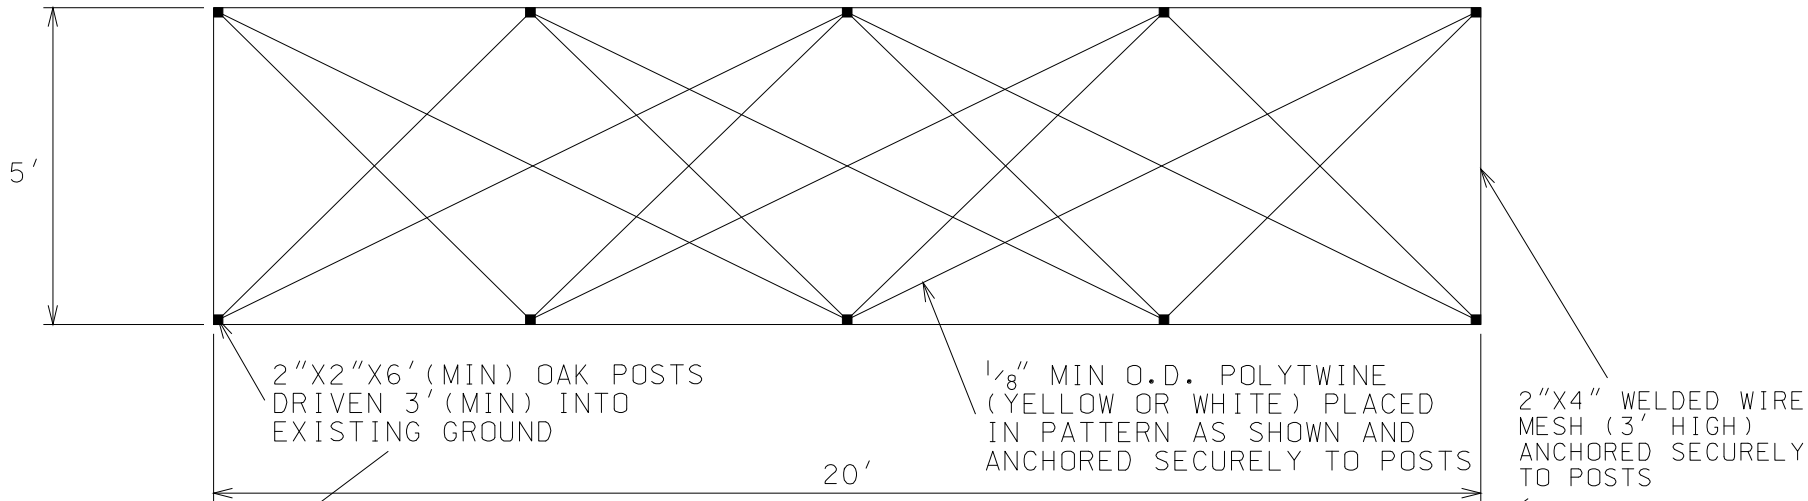

FRONT VIEW

2005
CITY OF MADISON ENGINEERING DIVISION
WETLAND PLANTING PODS TYPE #2
STANDARD DETAIL DRAWING 2.08

2.08