


3.05

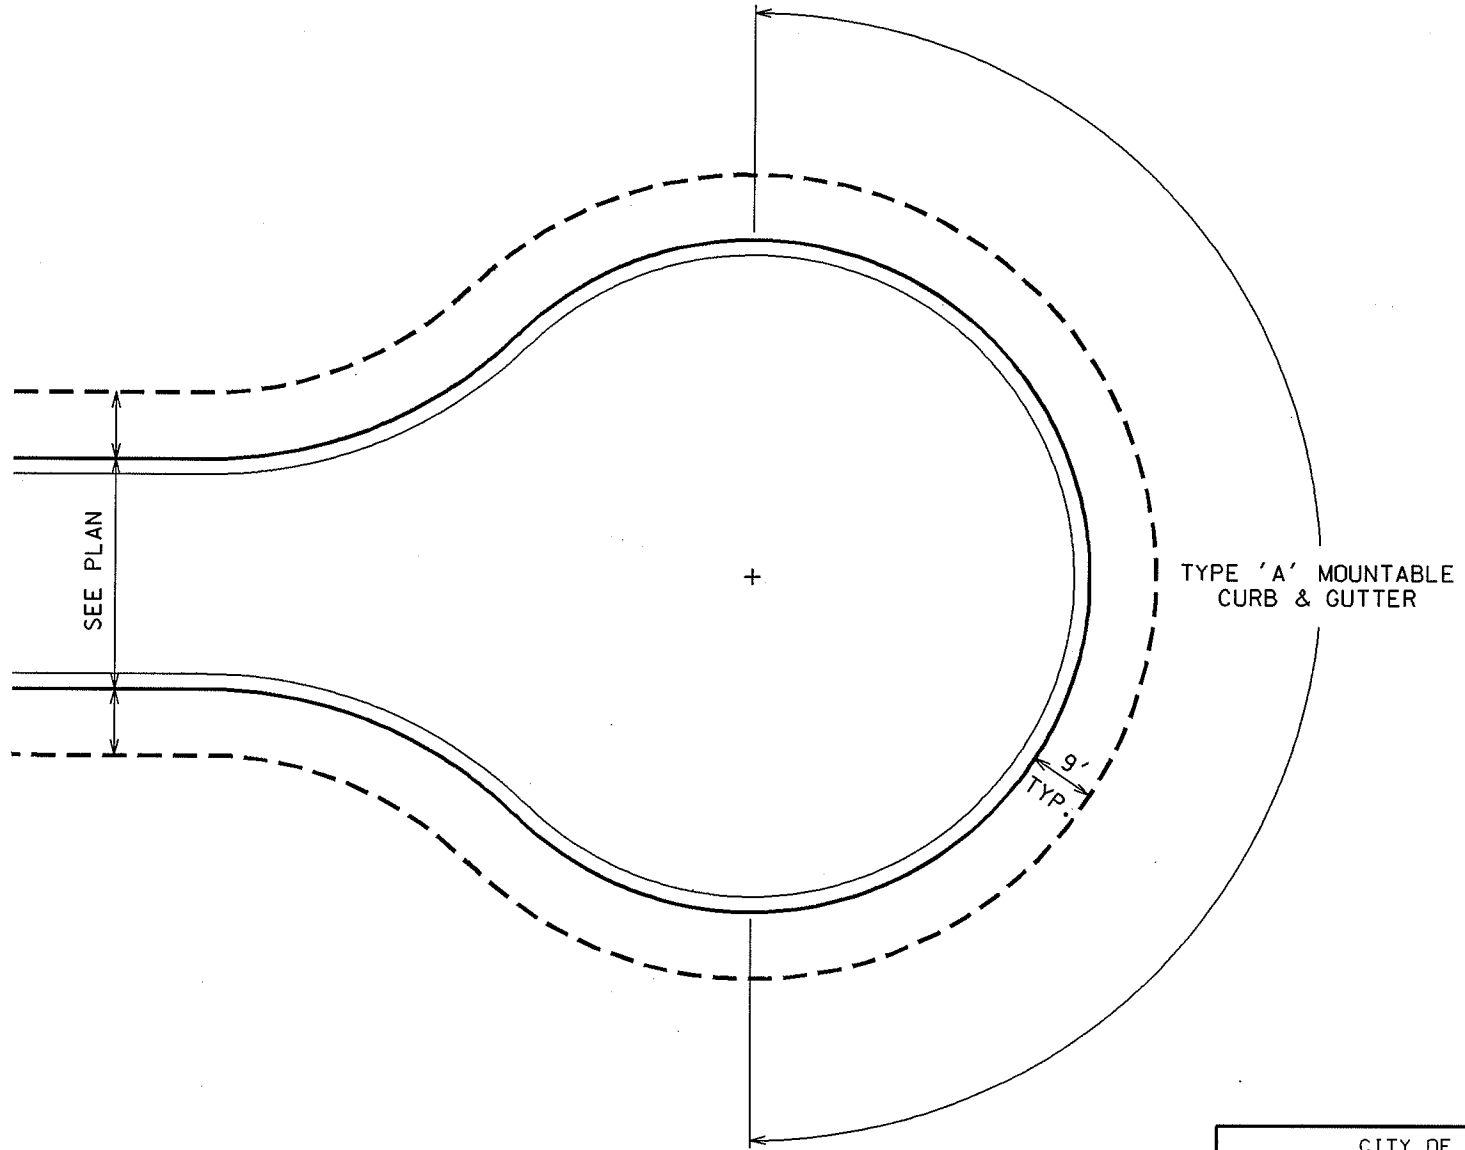

2004

CITY OF MADISON
ENGINEERING DIVISION

**CURB & GUTTER
DETAIL AT END
OF CUL-DE-SAC**

STANDARD DETAIL DRAWING 3.05