


5.4.11

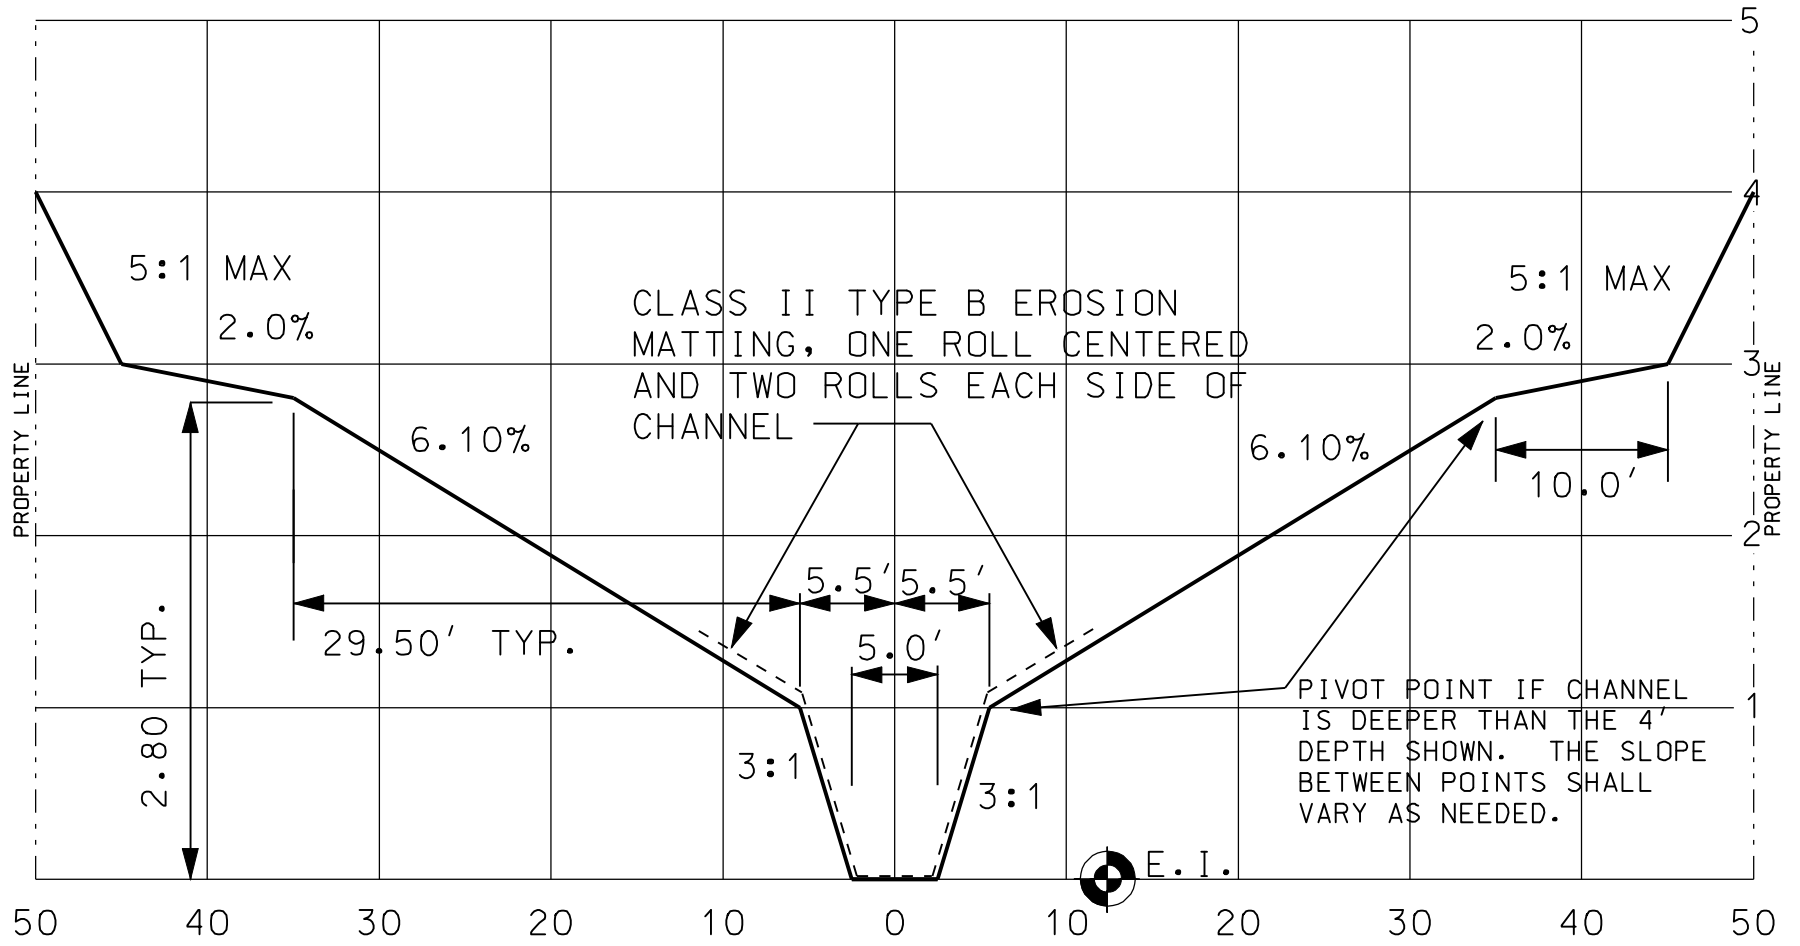

CLASS II TYPE B EROSION  
 MATTING, ONE ROLL CENTERED  
 AND TWO ROLLS EACH SIDE OF  
 CHANNEL

PIVOT POINT IF CHANNEL  
 IS DEEPER THAN THE 4'  
 DEPTH SHOWN. THE SLOPE  
 BETWEEN POINTS SHALL  
 VARY AS NEEDED.

NOTE: LONGITUDINAL SLOPE  
 ALONG CHANNEL VARIES  
 AS PER PLANS

CITY OF MADISON ENGINEERING DIVISION
<b>TYPICAL          GREENWAY SECTION          (GRASSED FLOWLINE)</b>
STANDARD DETAIL DRAWING 5.4.11