


7.01

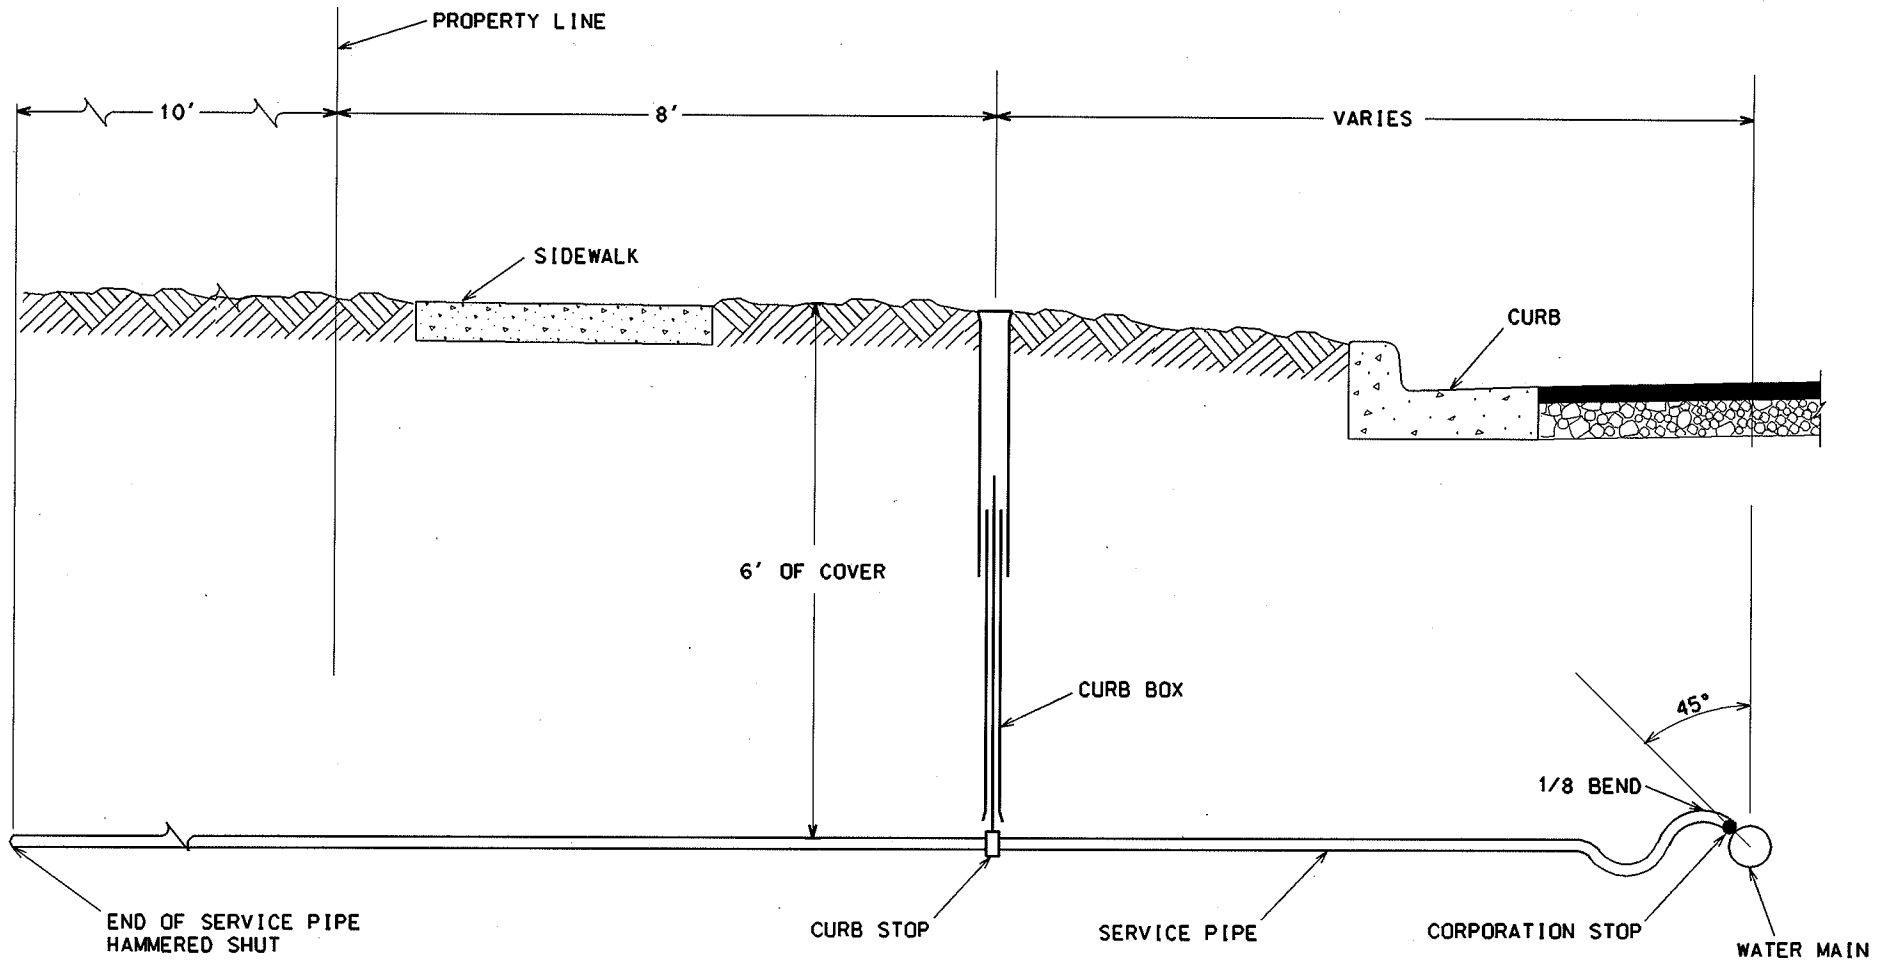

NOTE:

ON CUL-DE-SACS WITH NO SIDEWALKS,
WATER SERVICE PIPE TO END AT
PROPERTY LINE.

2004

CITY OF MADISON
WATER UTILITY

SERVICE INSTALLATION
PRIVATE CONTRACT

STANDARD DETAIL DRAWING 7.01