


PRELIMINARY NOT FOR CONSTRUCTION

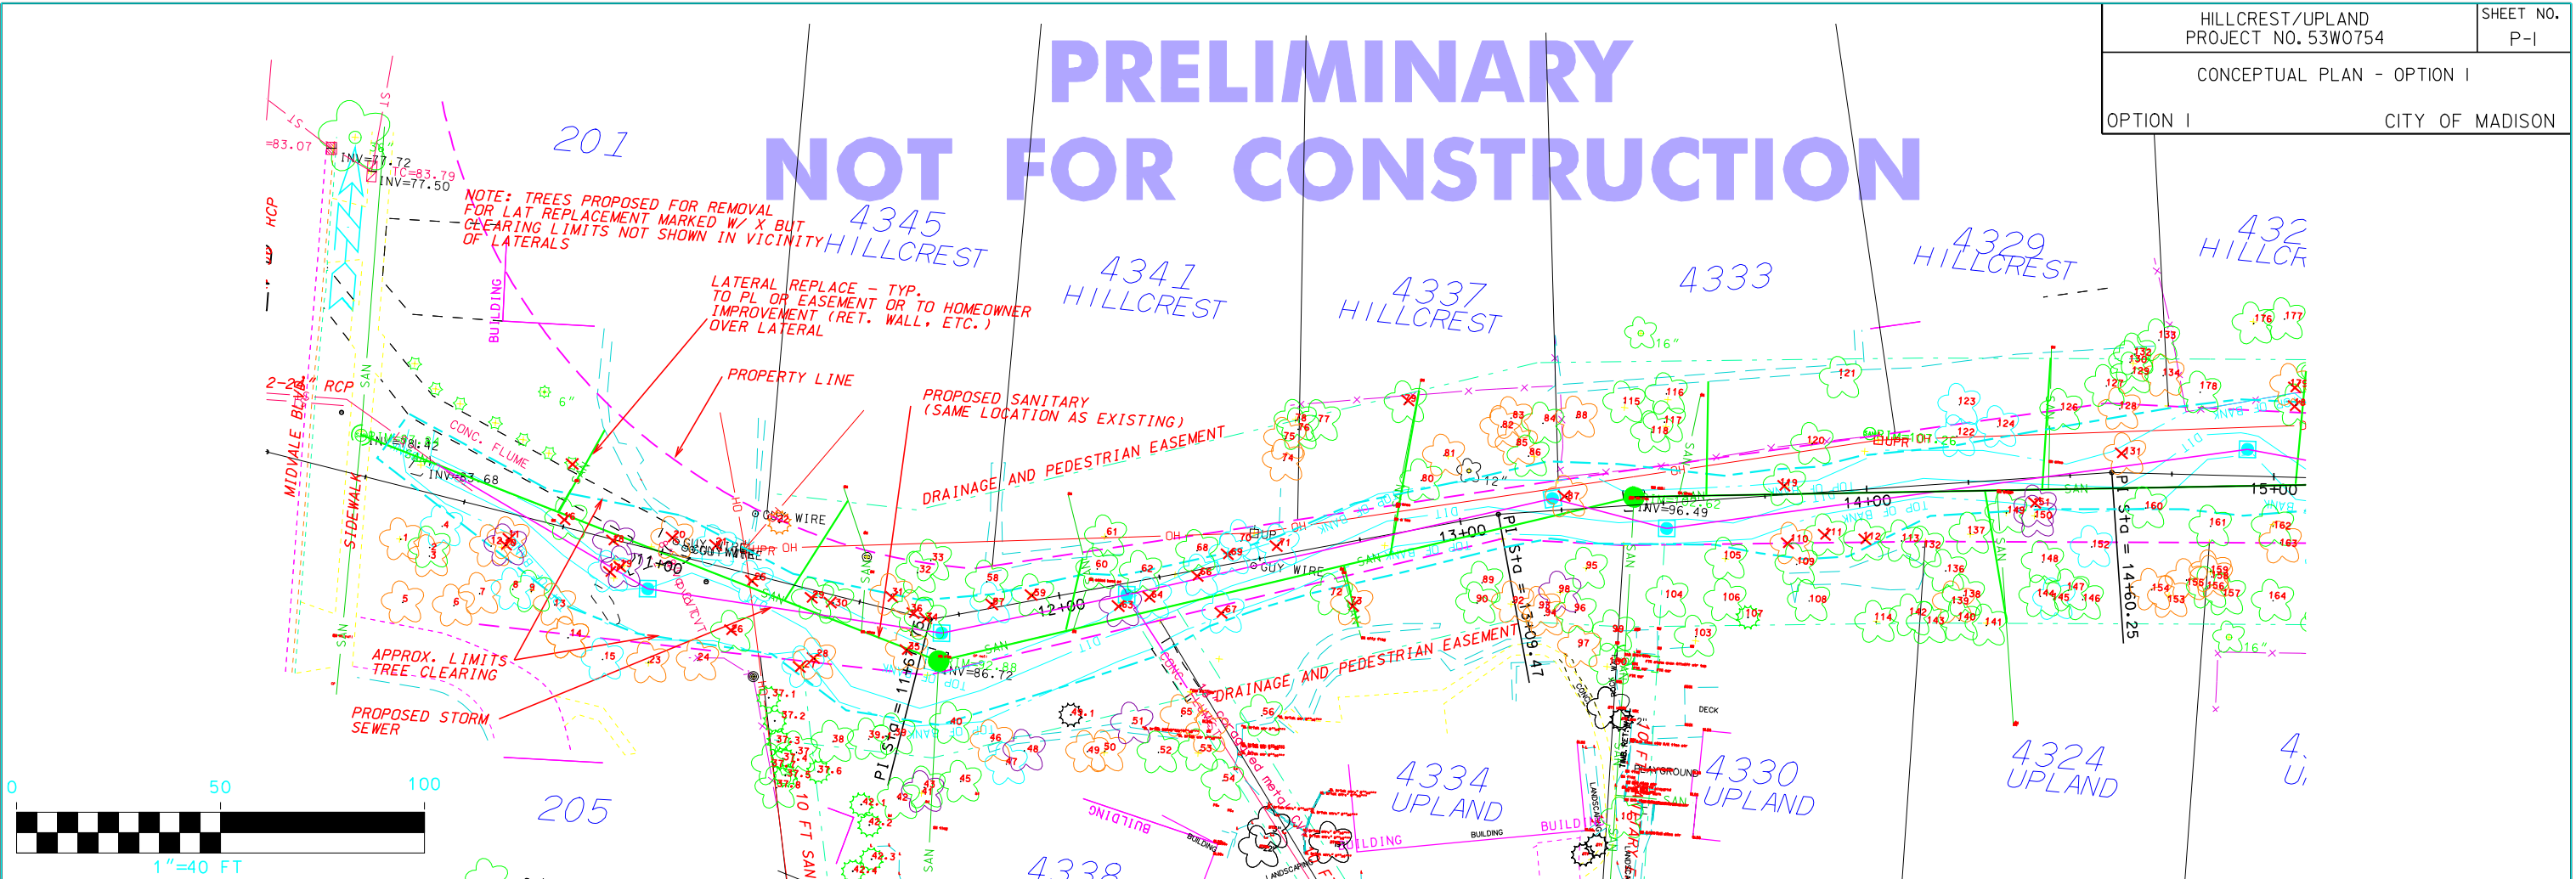


OPTION 1

- REPLACE SANITARY SEWER (LOWER EASTERN PORTION)
- INSTALL STORM SEWER PIPE
- REPLACE LATERALS WITHIN EASEMENT

TYPICAL SECTION



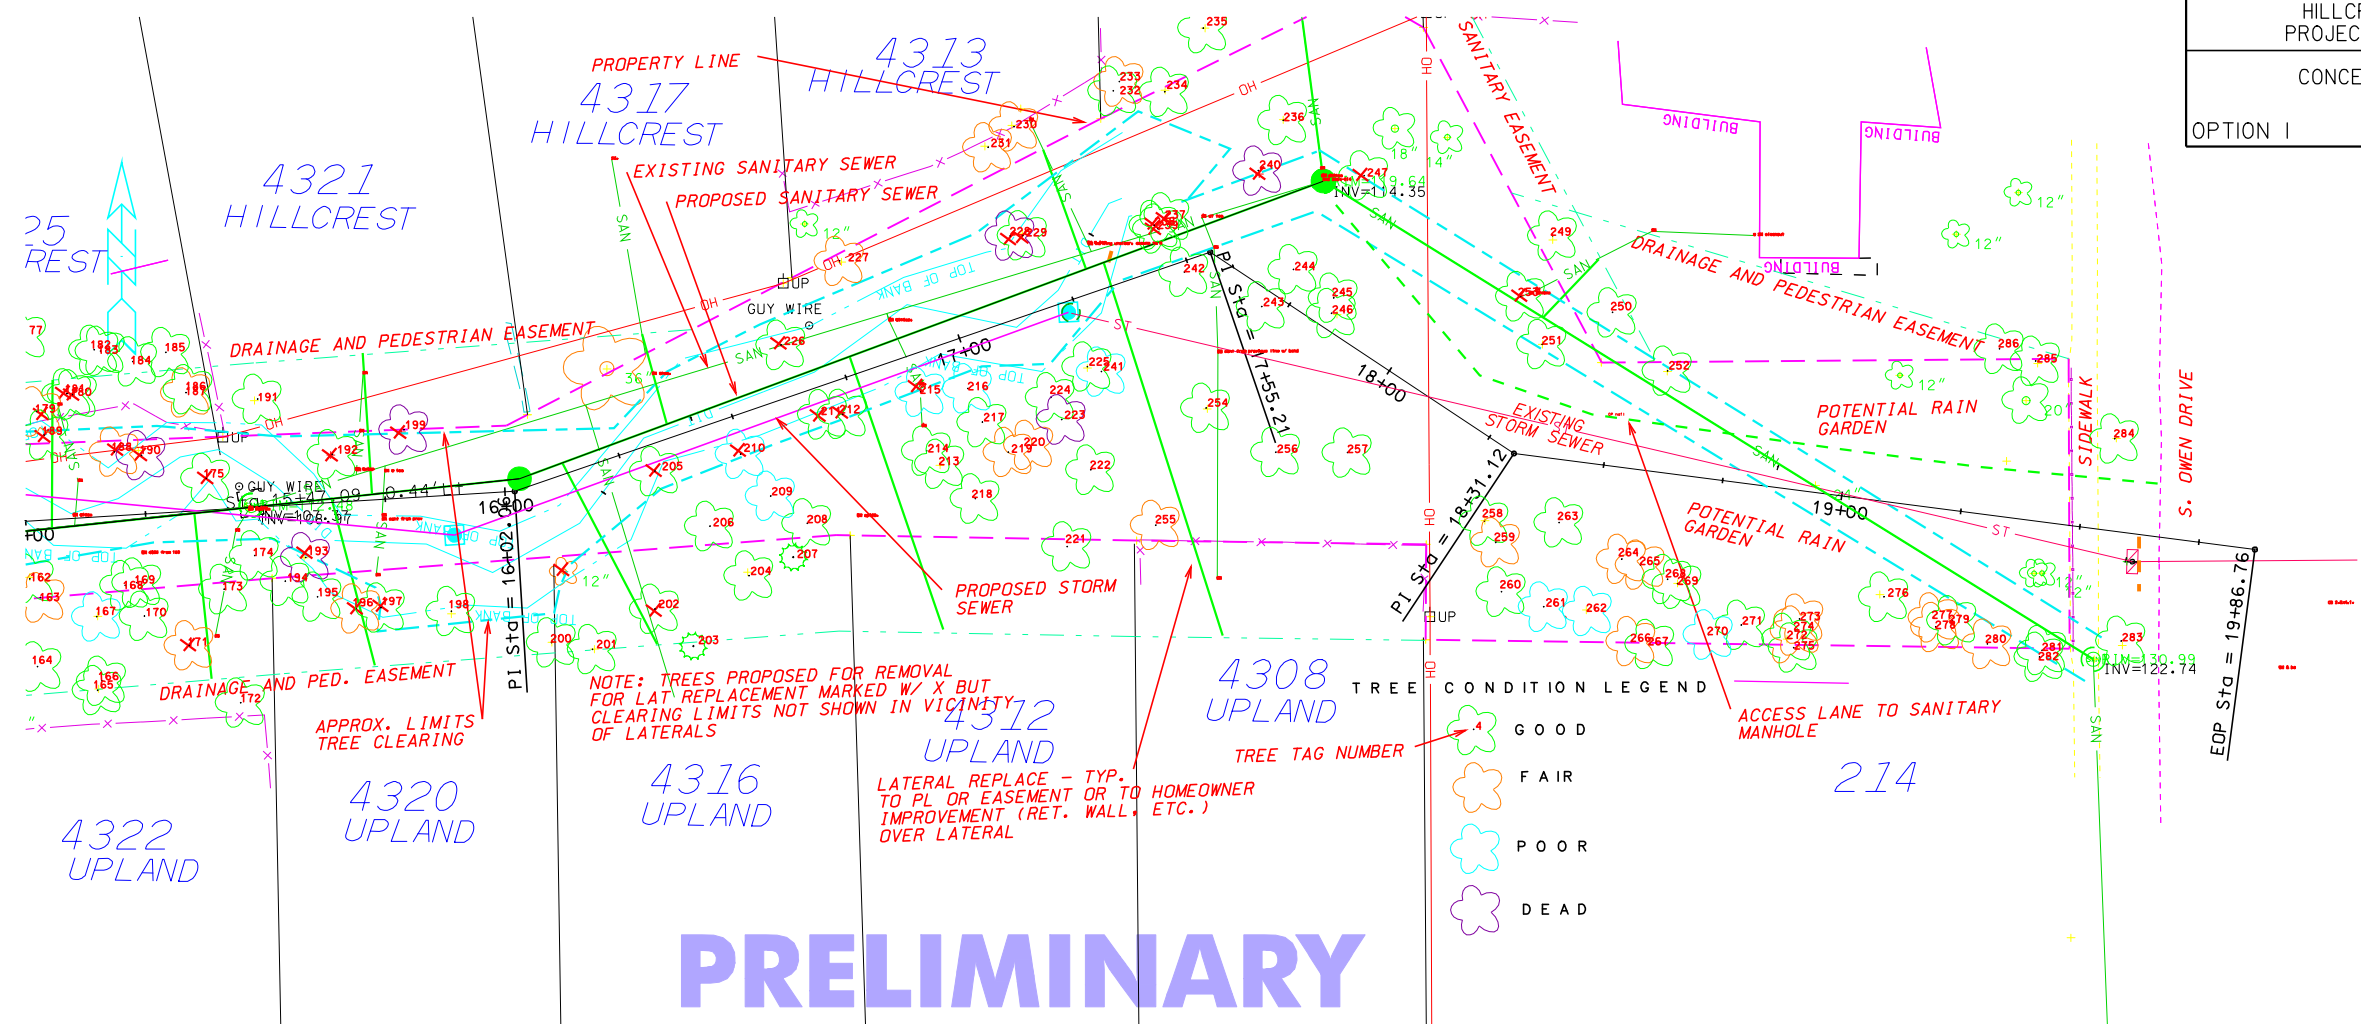

PRELIMINARY
NOT FOR CONSTRUCTION

PLOT SCALE:
 PLOT NAME:
 REV. DATE:

ORIGINATOR: CITY OF MADISON, STREETS DIVISION