



PRELIMINARY NOT FOR CONSTRUCTION

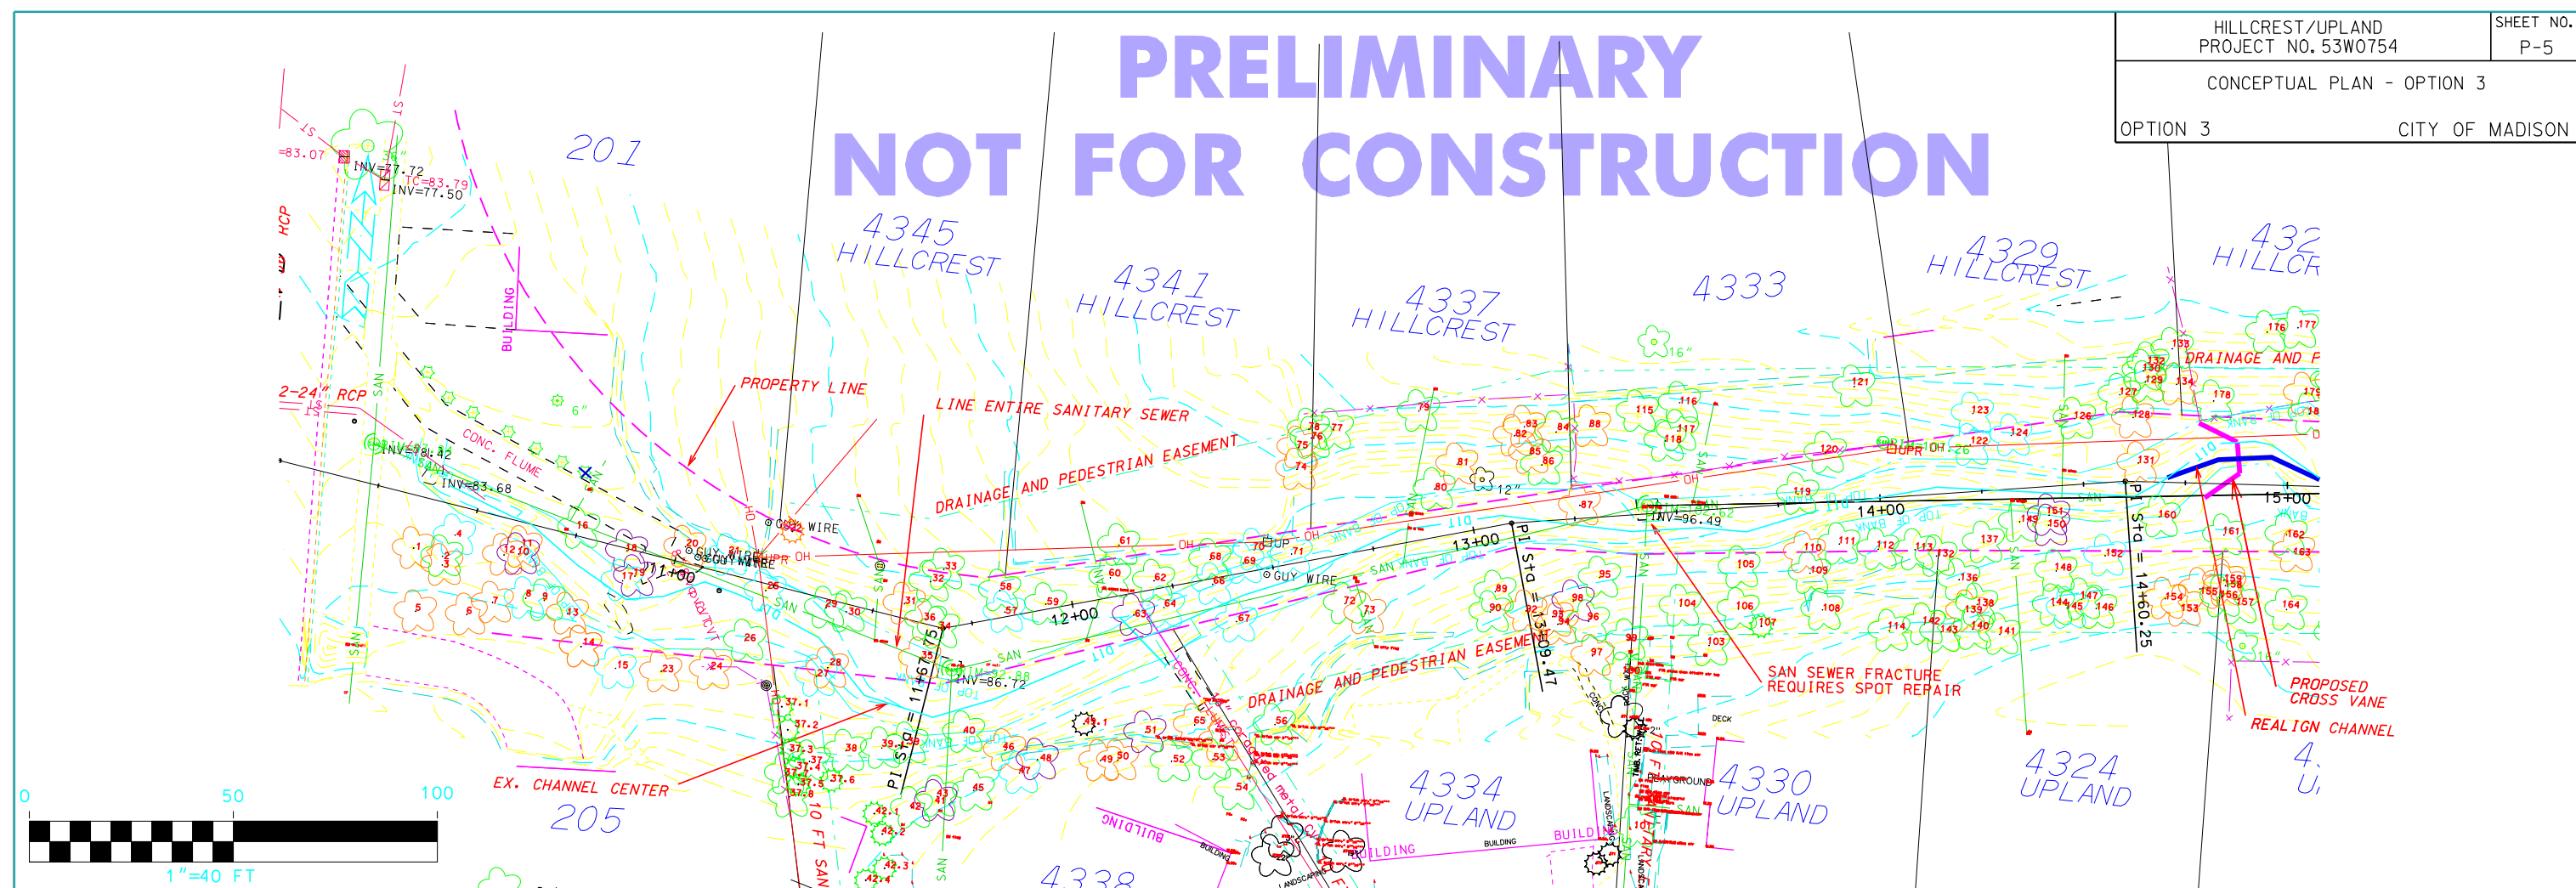


TYPICAL SECTION

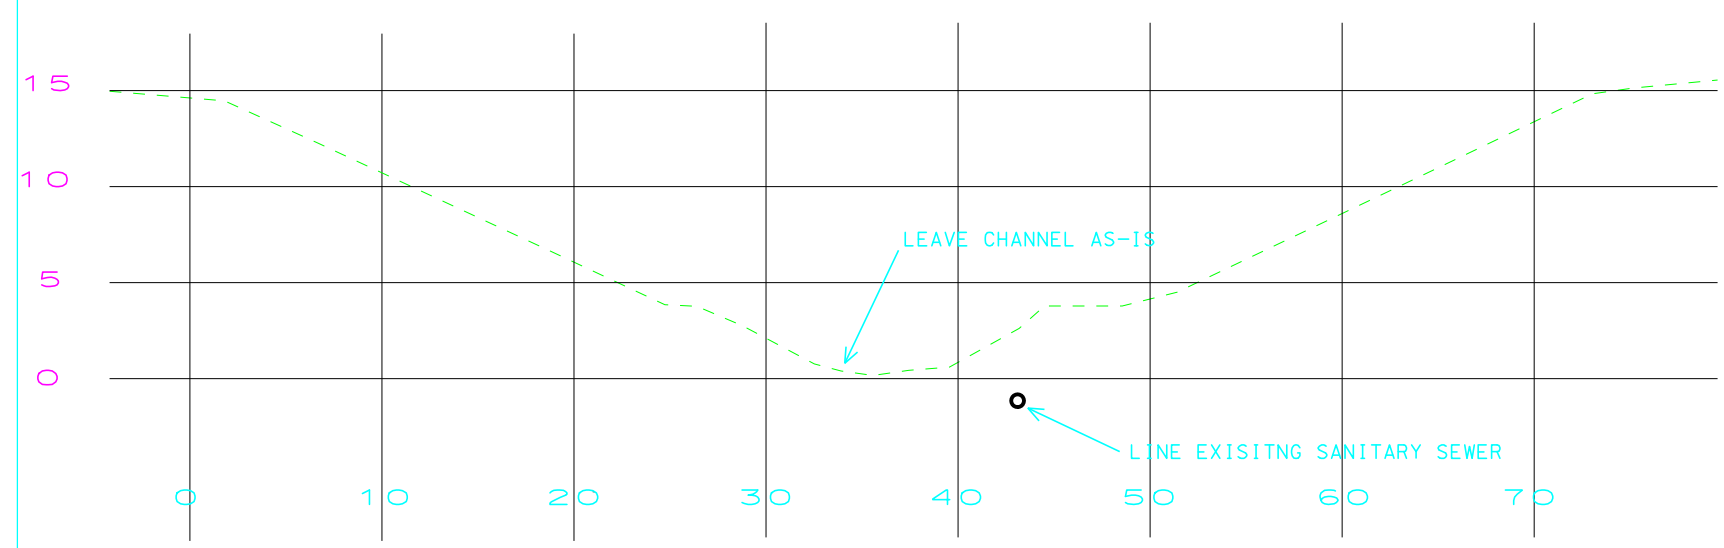

OPTION 3

- REHABILITATE (LINE) SANITARY SEWER
- LEAVE CHANNEL AS-IS, POSSIBLE TRIAL OF CROSS VANES
- LITTLE IF ANY WORK ON LATERALS

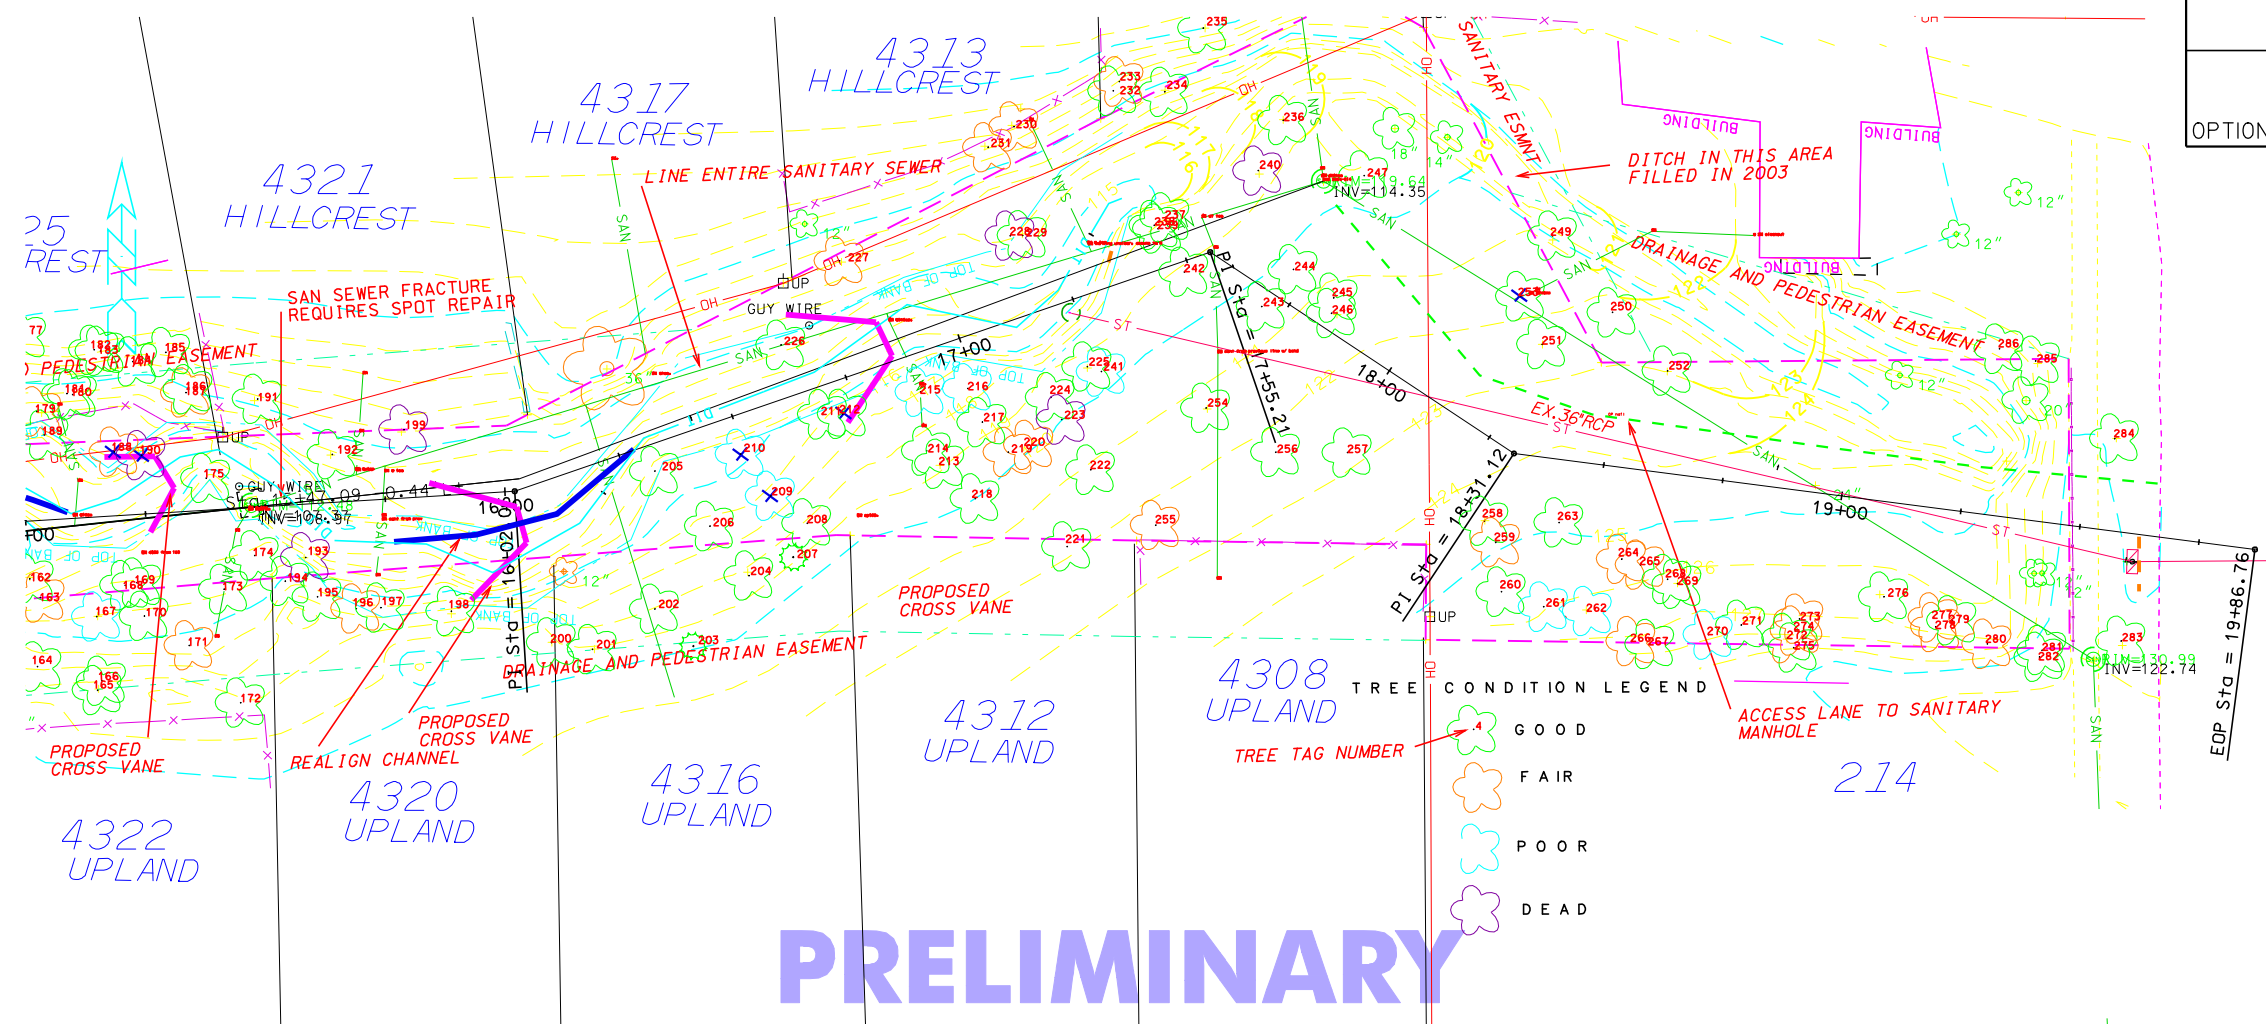

**PRELIMINARY
 NOT FOR CONSTRUCTION**

PLOT SCALE:
 PLOT NAME:
 REV. DATE:

ORIGINATOR: CITY OF MADISON, STREETS DIVISION