


Scale 1" = 16'-0"

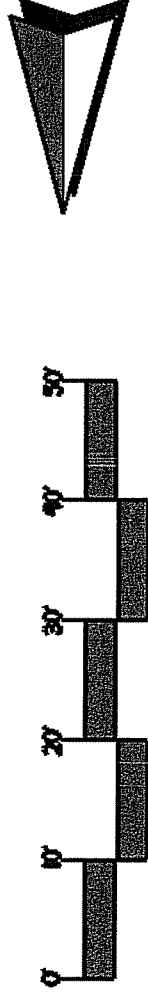

Kittleson
Landscape, Inc.


CLIENT
Quality West

PROJECT
Sprecher Residence

DRAWN BY
KZ / SG

ISSUE
03.12.13


L0.1

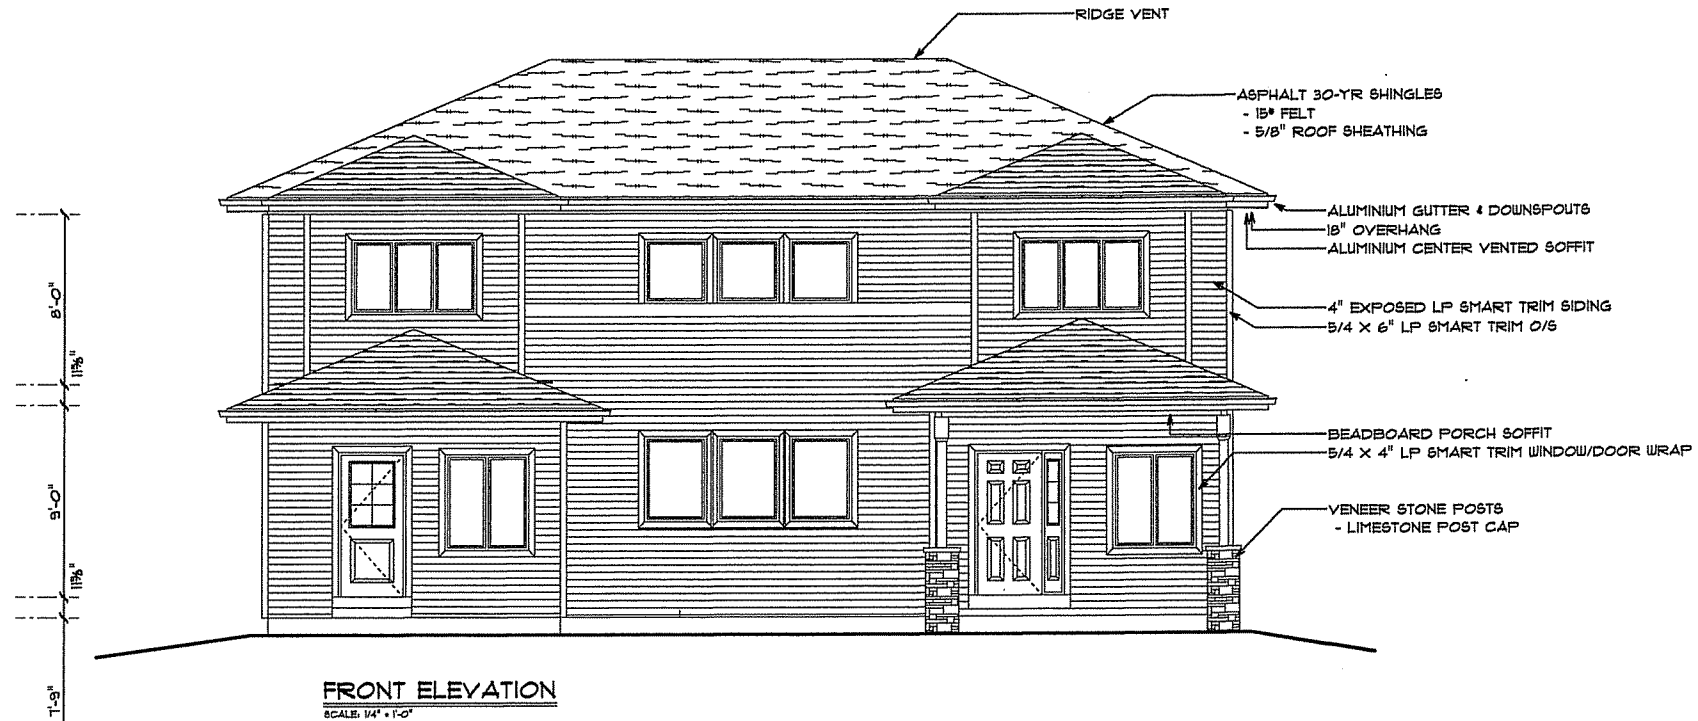


FRONT ELEVATION
SCALE: 1/4" = 1'-0"




REAR ELEVATION
SCALE: 1/4" = 1'-0"

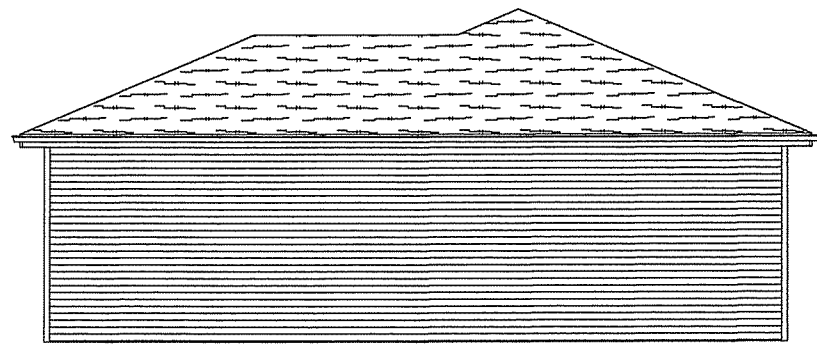


GARAGE REAR

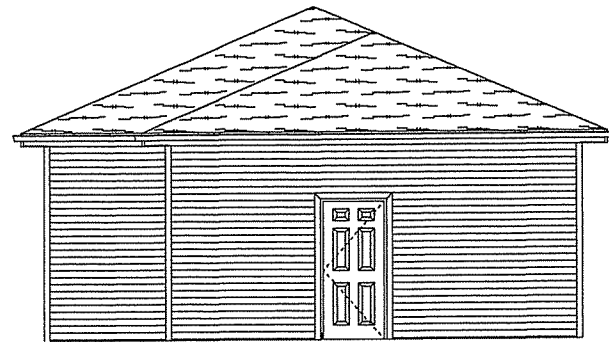


GARAGE RIGHT

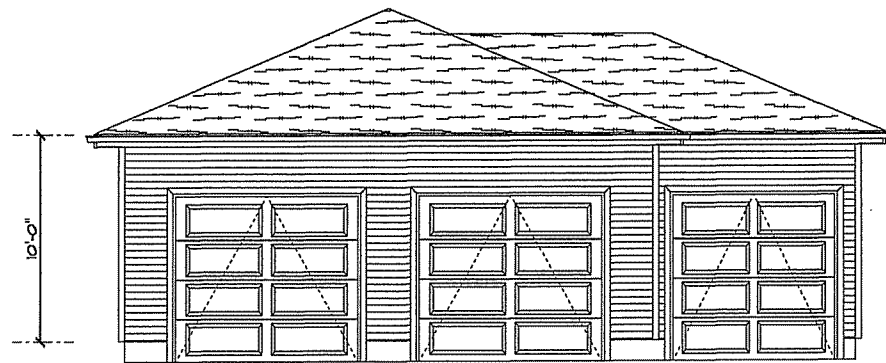


GARAGE FRONT

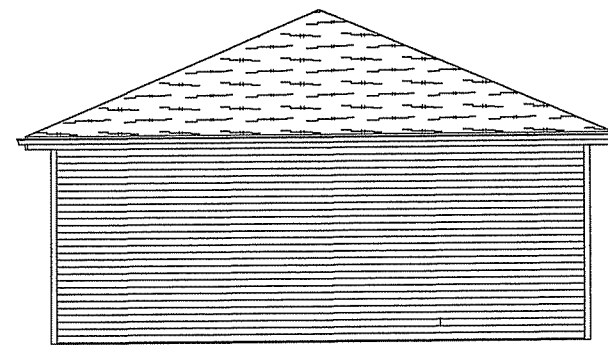


GARAGE LEFT

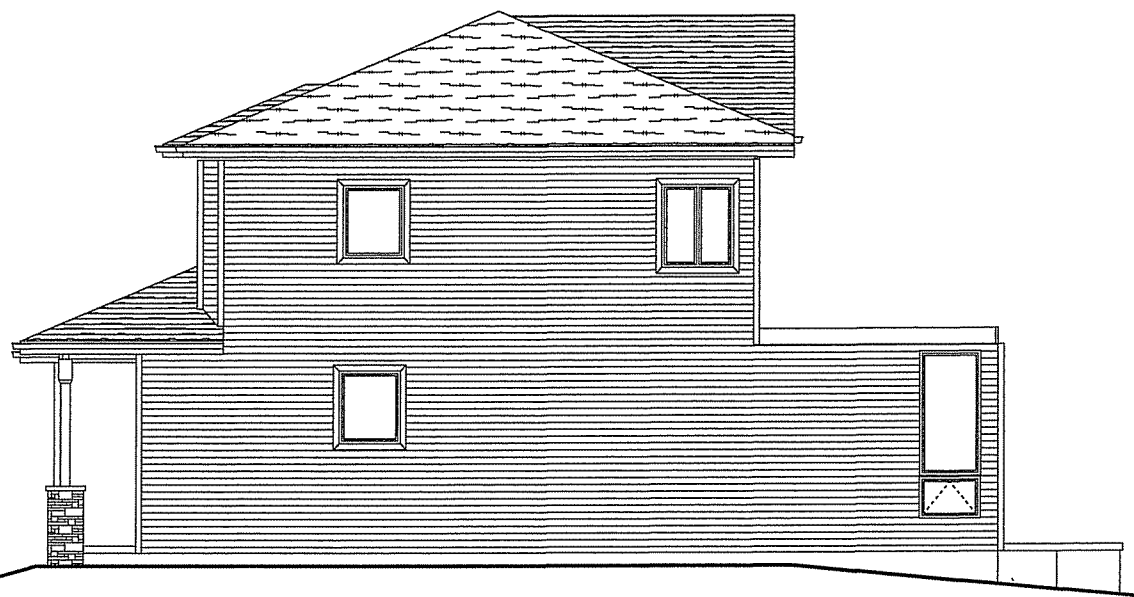

RIGHT ELEVATION
SCALE 1/4" = 1'-0"

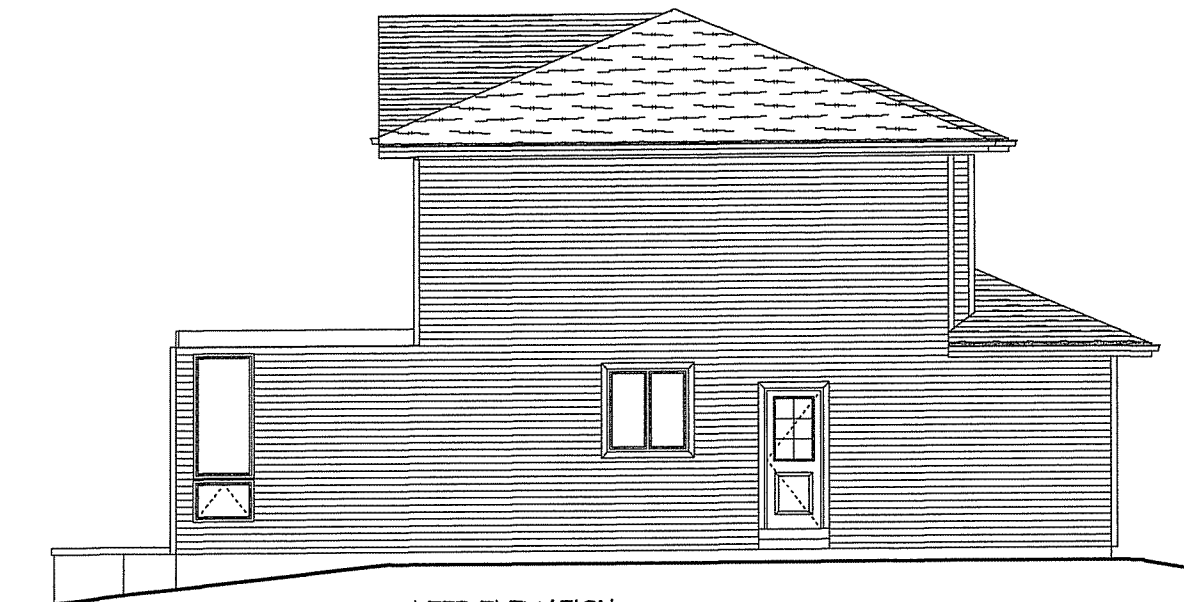

LEFT ELEVATION
SCALE 1/4" = 1'-0"

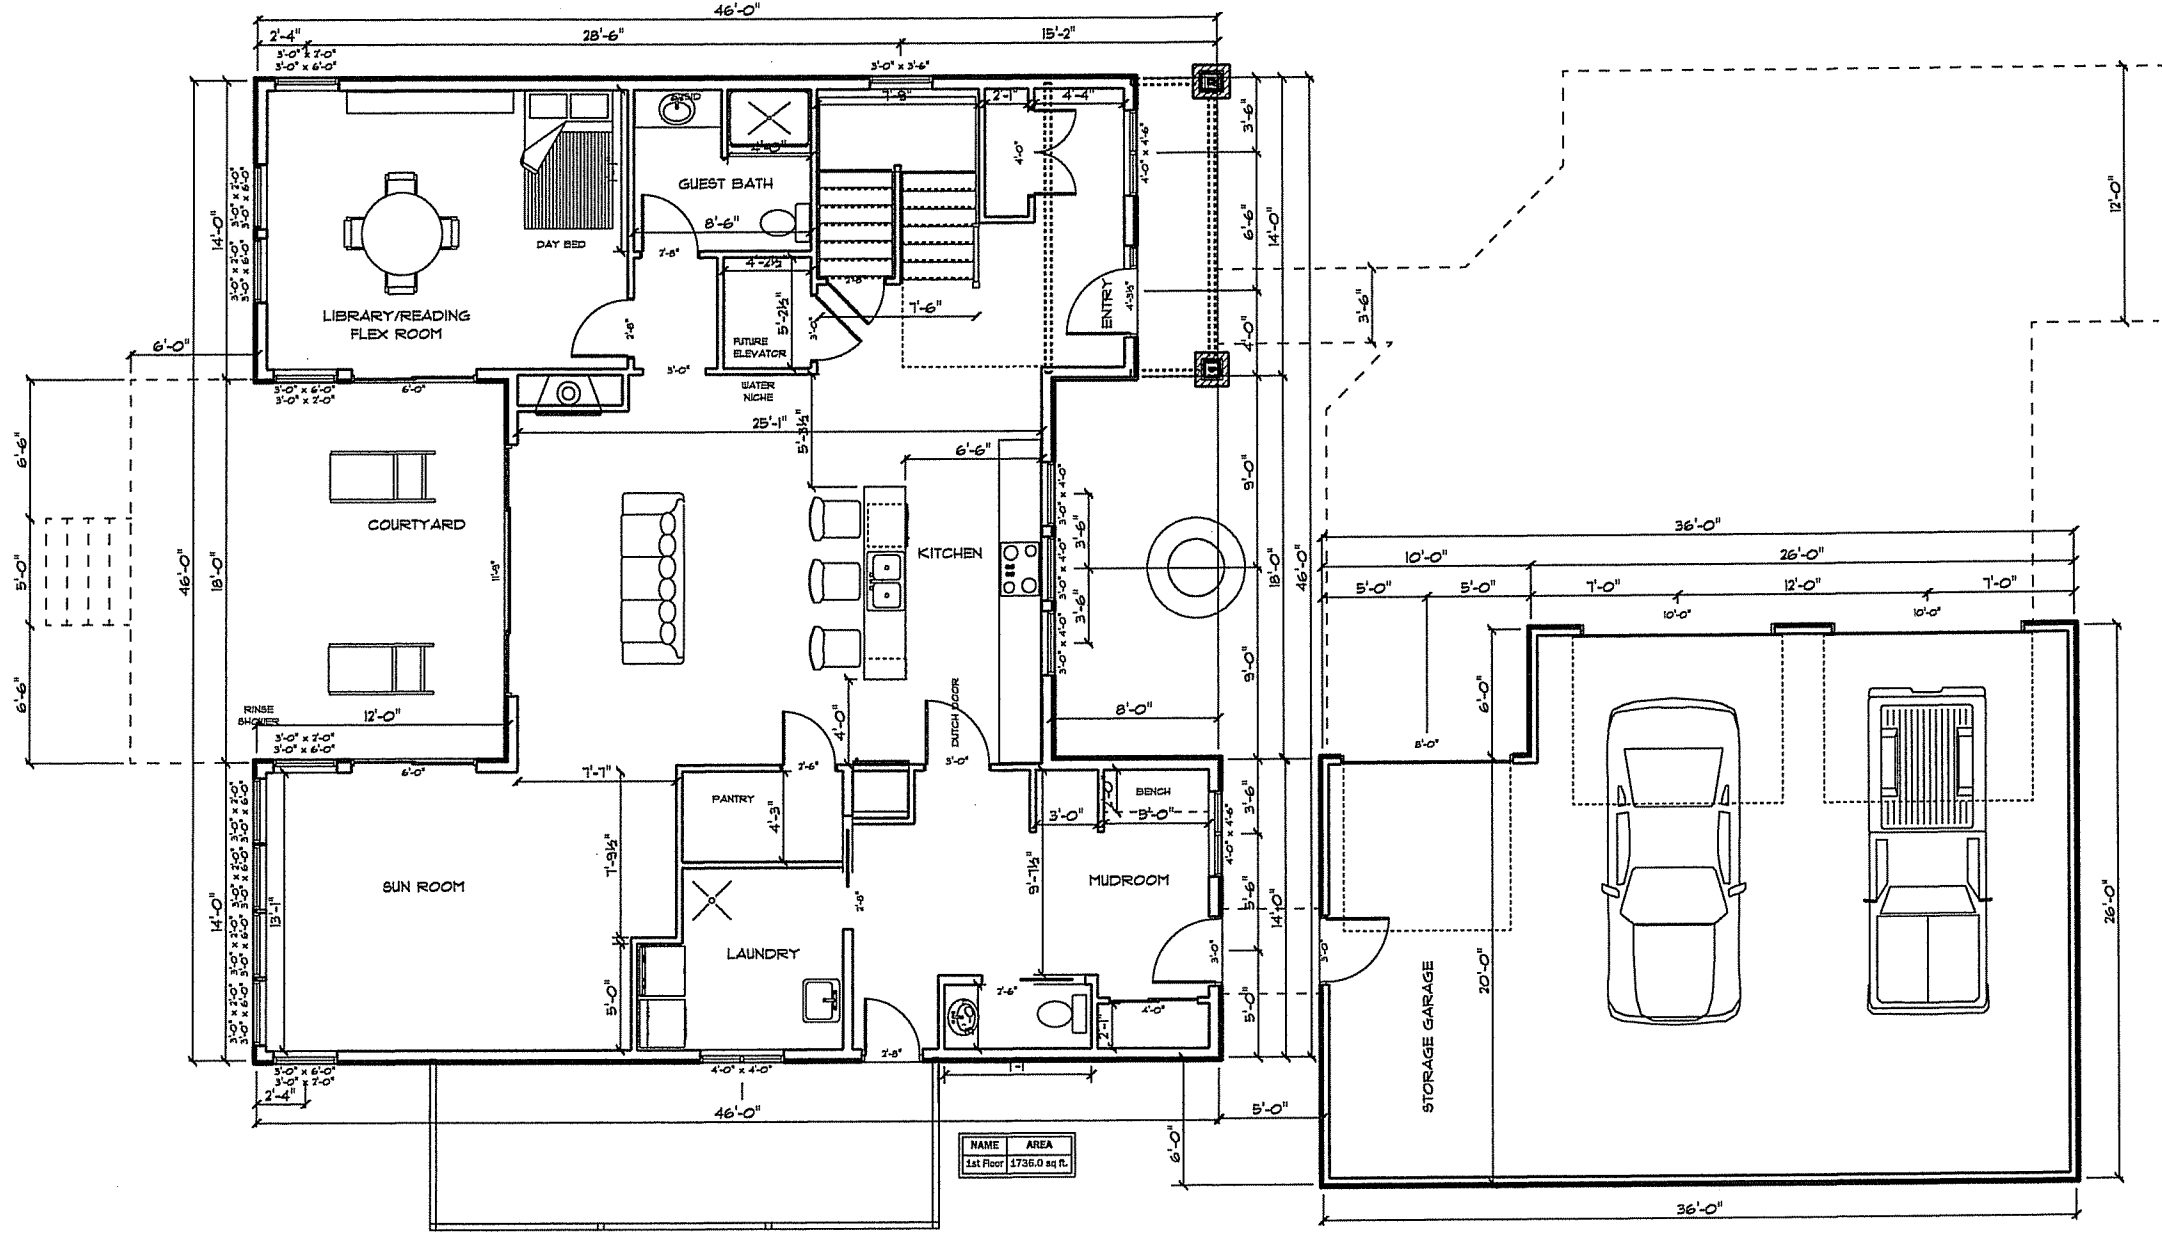


NAME	AREA
1st Floor	1736.0 sq. ft.

BRETT & KIM BRECHER
 1001 WOODWARD DRIVE
 MADISON, WI 53704

SOFTPLAN
 ARCHITECTURAL DESIGN SOFTWARE

Quality West Construction
 4443 CTH P
 Mt. Horeb
 WI 53572
 PHONE: 608-788-3774
 FAX: 608-788-3461
 qualitywest@valpo.com

SCALE: 0.118" = 1'-0"
 DRAWN BY:
 DATE: March 20, 2013

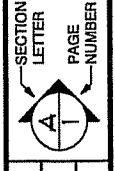

APPROVED:
 CHECKED BY:

PAGE #:
A5



Neighboring Homes to 1001 Woodward Drive

