

1 AERIAL VIEW
NTS

**STADIUM BAR
SITE PLAN**

1419 MONROE STREET
MADISON, WI 53719

DEMOLITION PERMIT
SUBMITTAL

DATE OF ISSUE: 04/20/10



**PRELIMINARY
NOT FOR
CONSTRUCTION**

PROJECT #: 08066

EXISTING AERIAL VIEW

**STADIUM BAR
SITE PLAN**

1419 MONROE STREET
MADISON, WI 53719

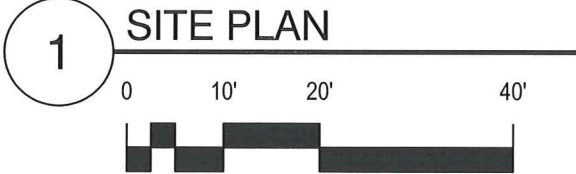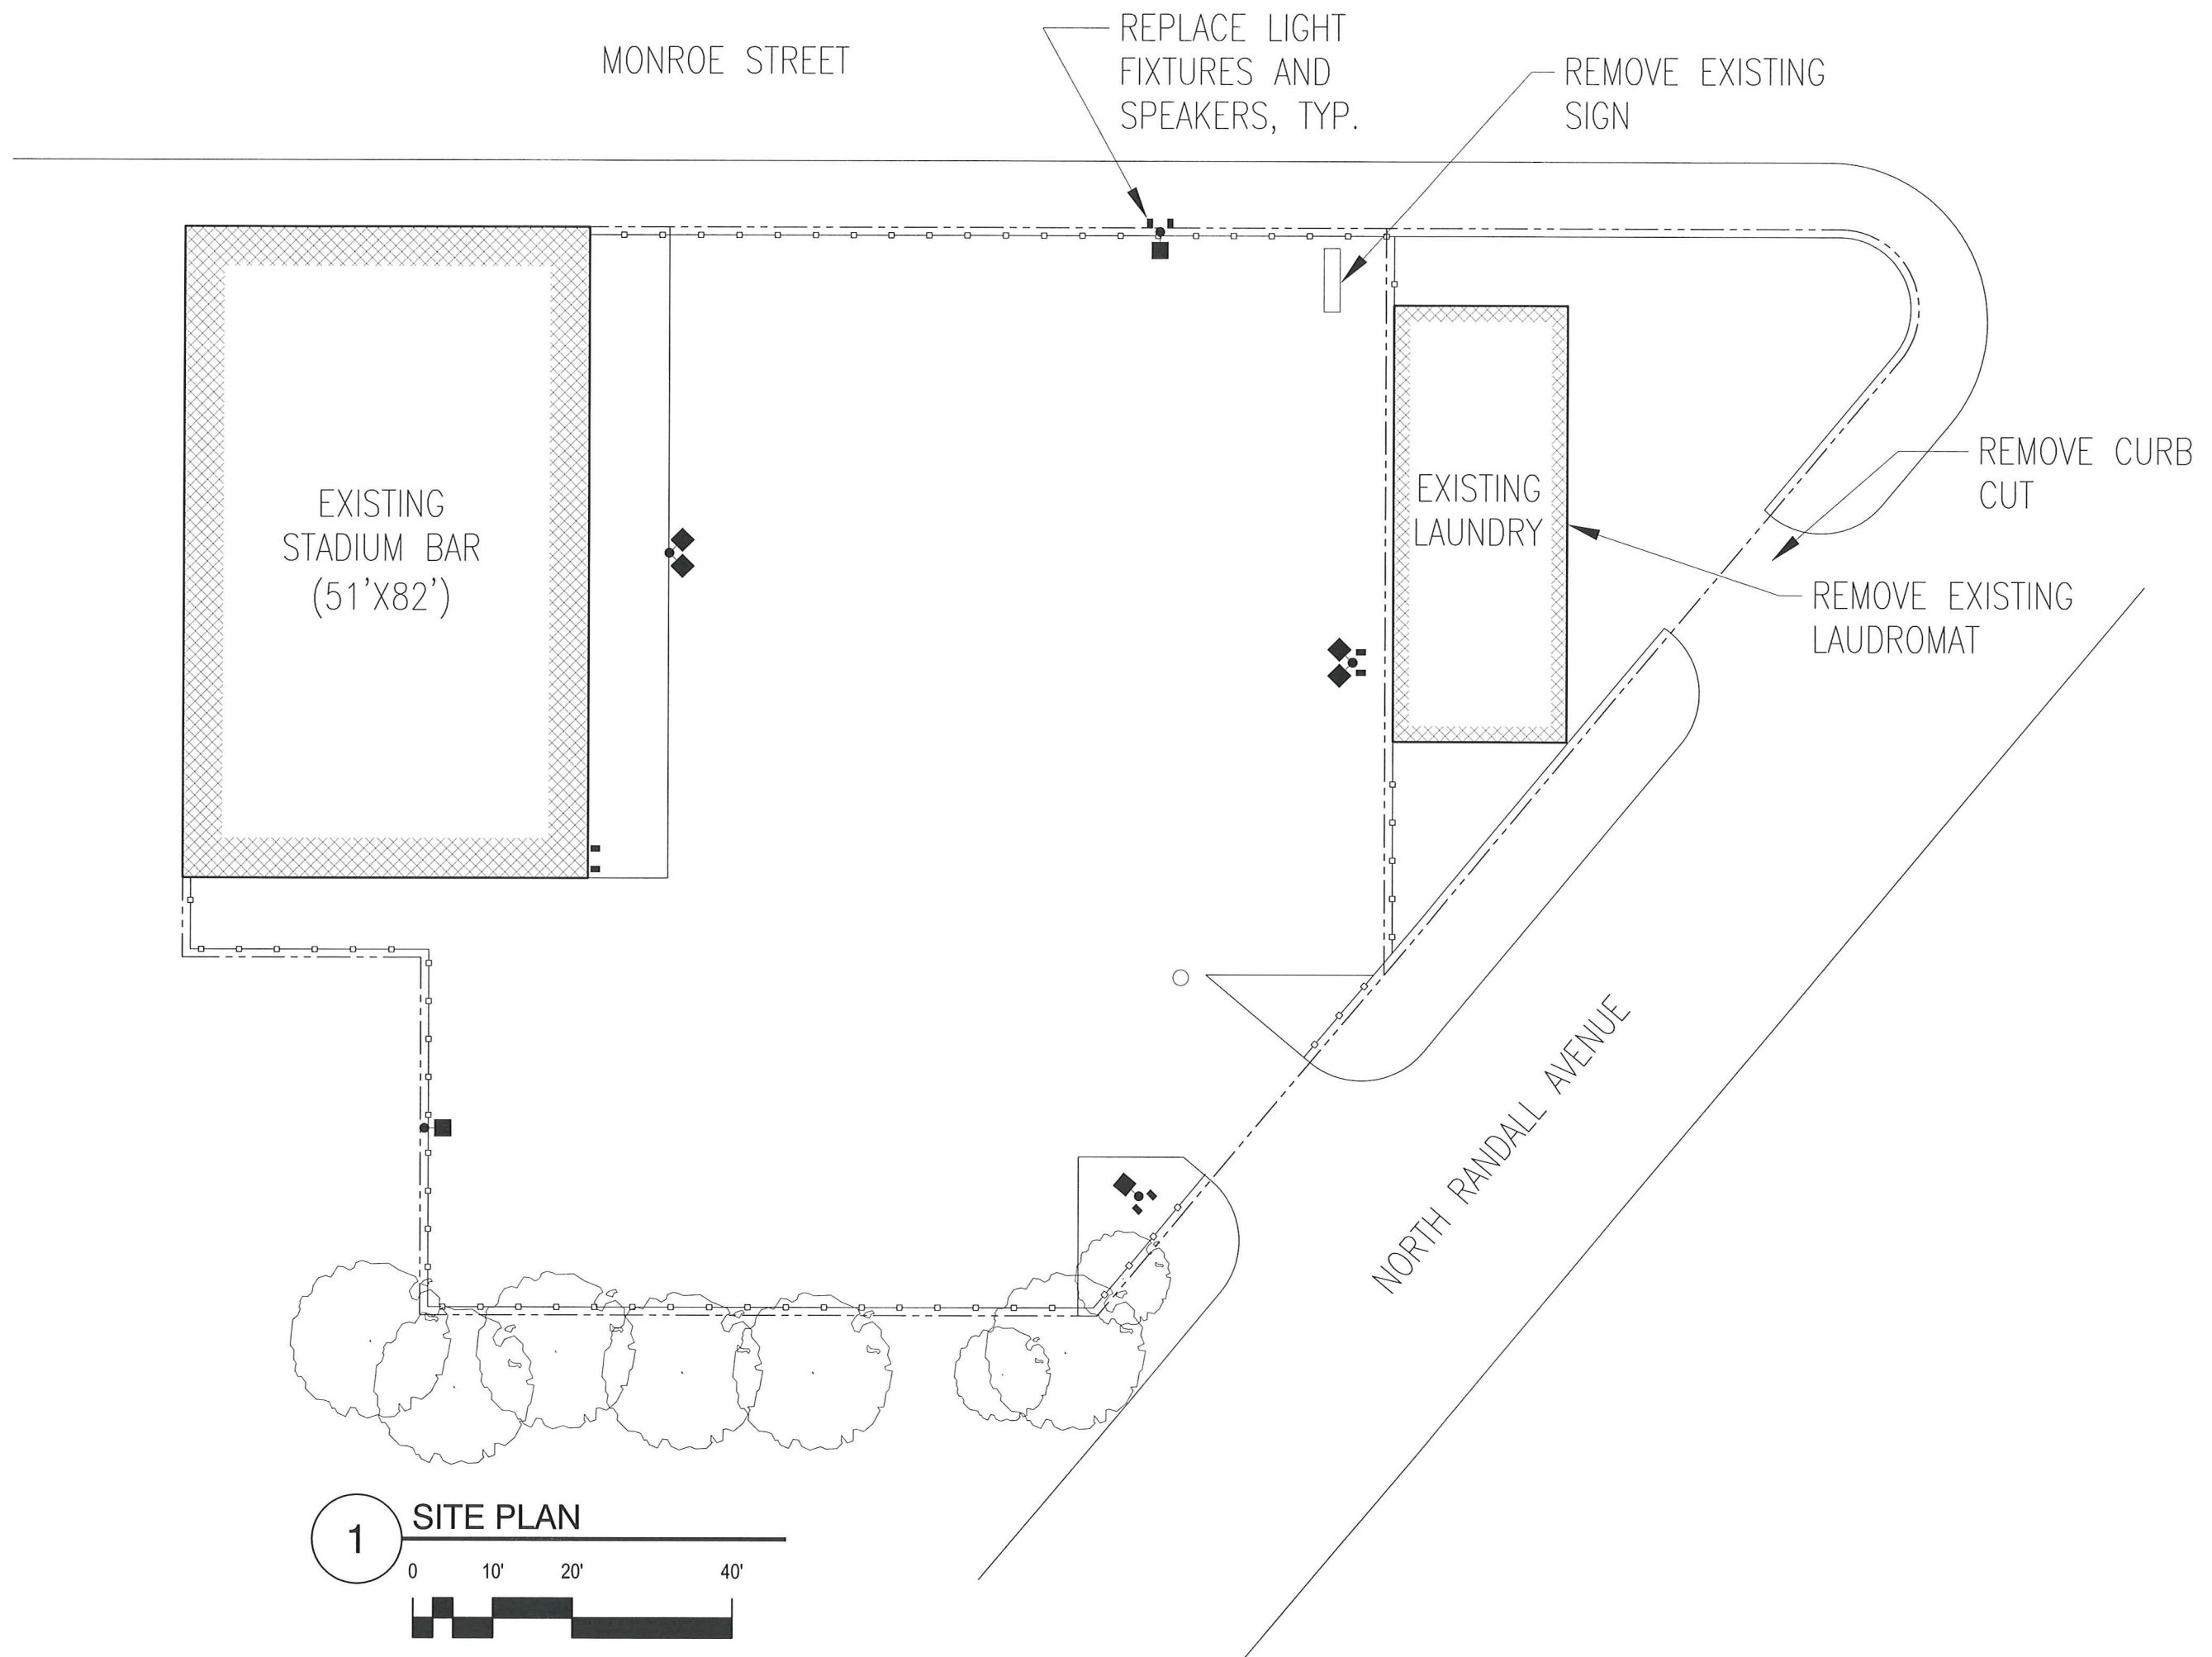

DEMOLITION PERMIT
SUBMITTAL

DATE OF ISSUE: 04/20/10

**PRELIMINARY
NOT FOR
CONSTRUCTION**


PROJECT #: 08066

EXISTING SITE AND
DEMOLITION PLAN

C1.1

**STADIUM BAR
SITE PLAN**

1419 MONROE STREET
MADISON, WI 53719

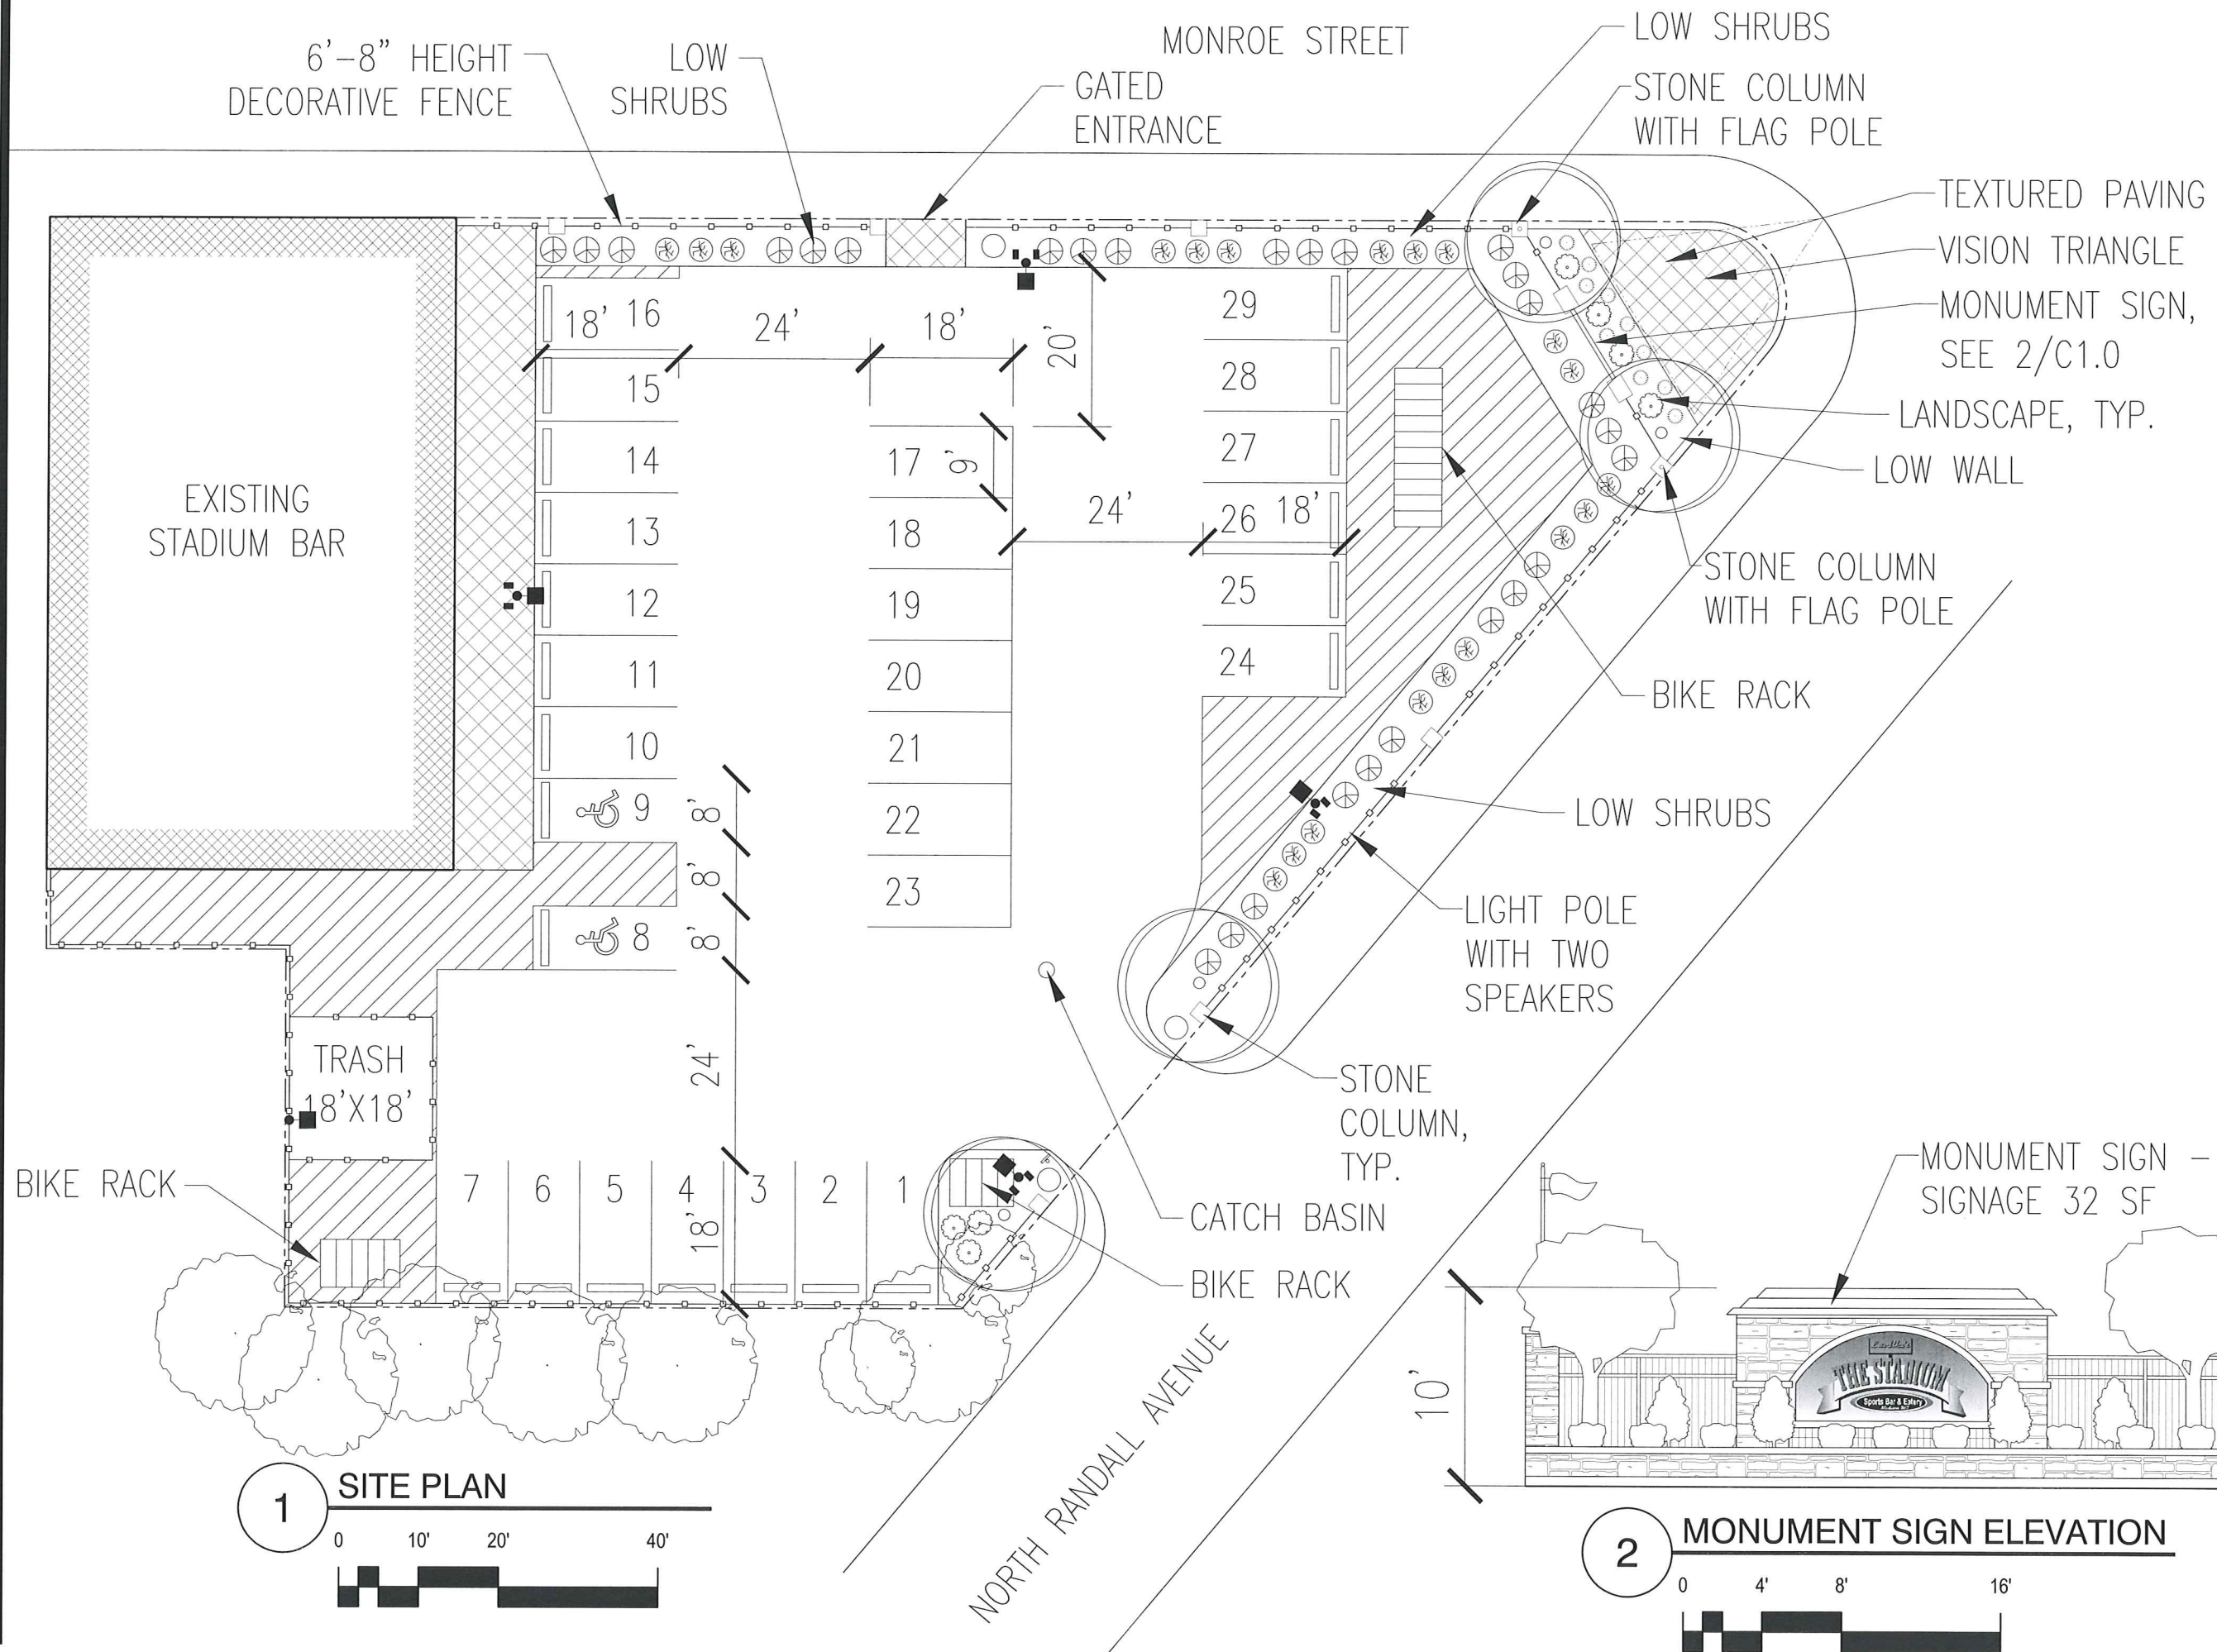

DEMOLITION PERMIT
SUBMITTAL

DATE OF ISSUE: 04/20/10


**PRELIMINARY
NOT FOR
CONSTRUCTION**

PROJECT #: 08066

NEW SITE PLAN
PARKING LAYOUT

C1.2

MONROE STREET

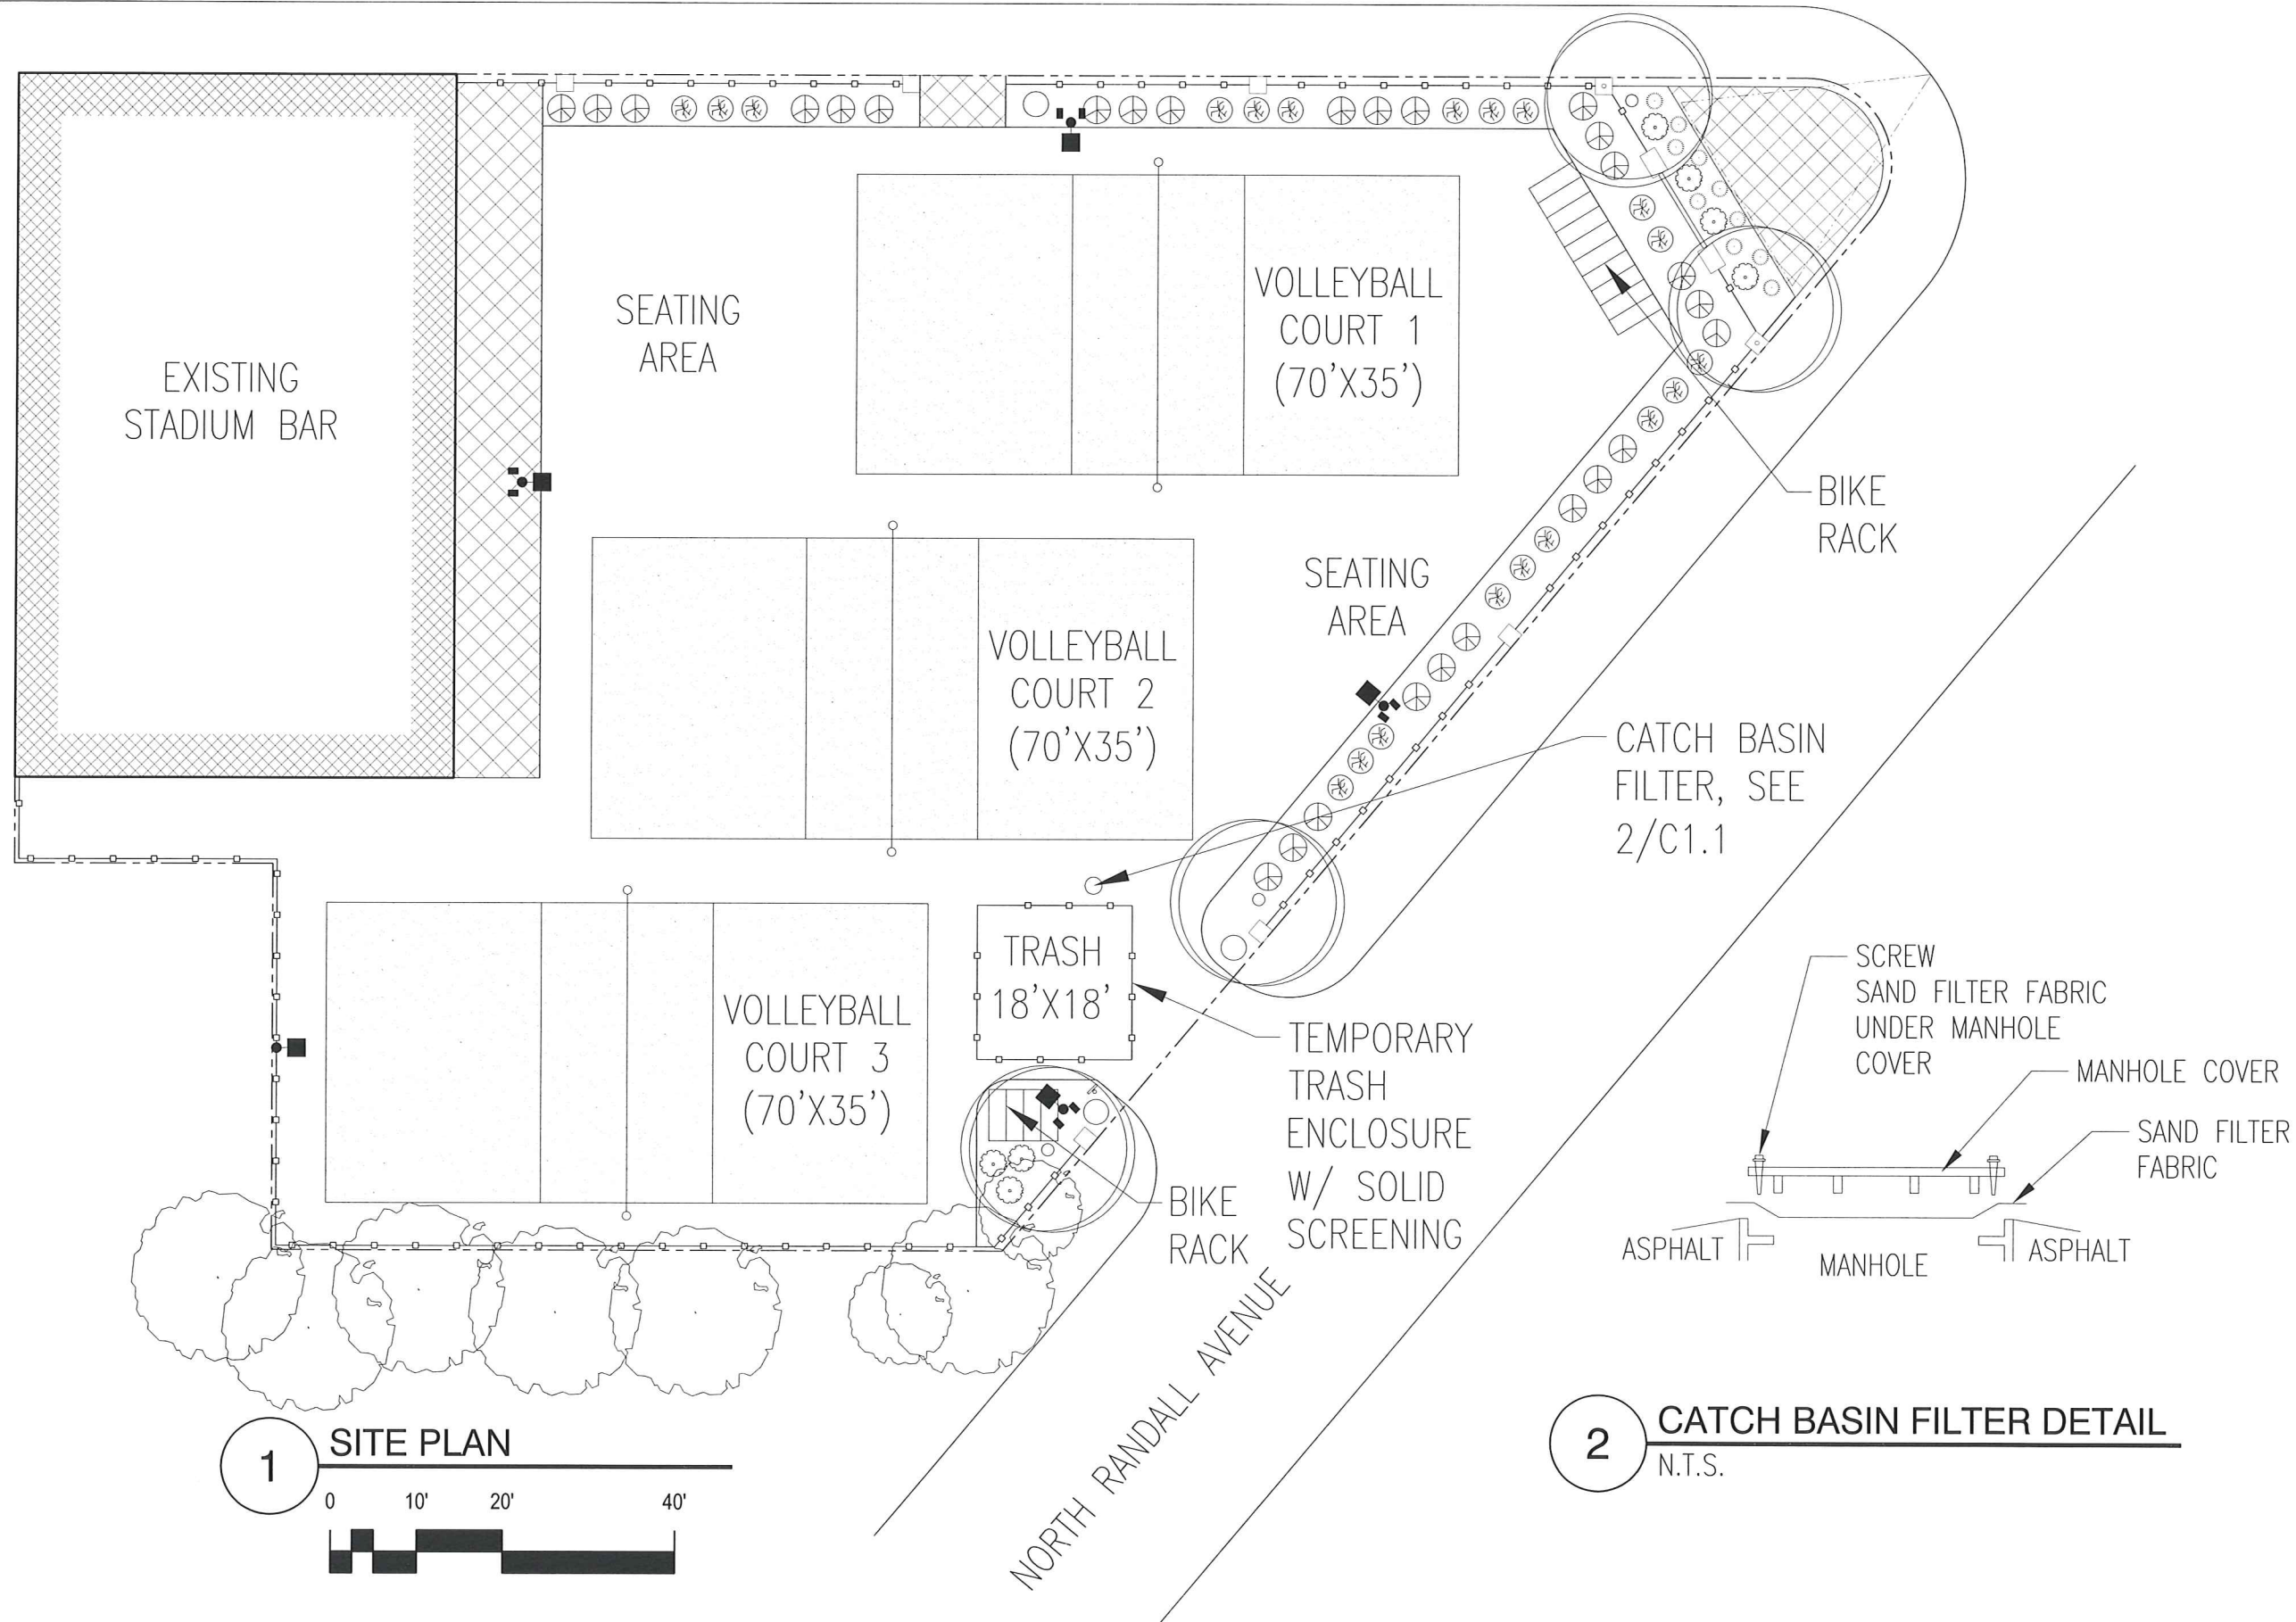

**STADIUM BAR
SITE PLAN**

1419 MONROE STREET
MADISON, WI 53719


DEMOLITION PERMIT
SUBMITTAL

DATE OF ISSUE: 04/20/10

**PRELIMINARY
NOT FOR
CONSTRUCTION**

PROJECT #: 08066

NEW SITE PLAN
SUMMER VOLLEYBALL 3

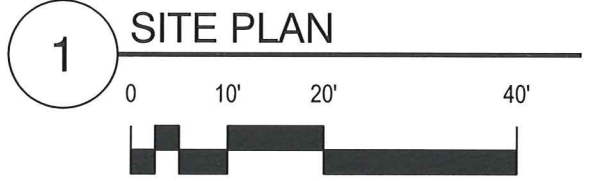




2 CATCH BASIN FILTER DETAIL
N.T.S.

C1.3

MONROE STREET



6'-8" HEIGHT
DECORATIVE FENCE

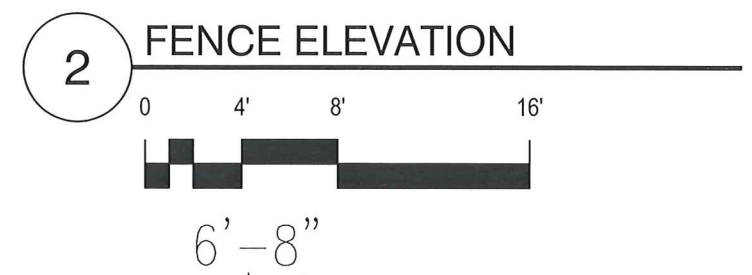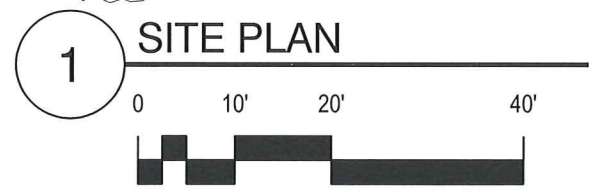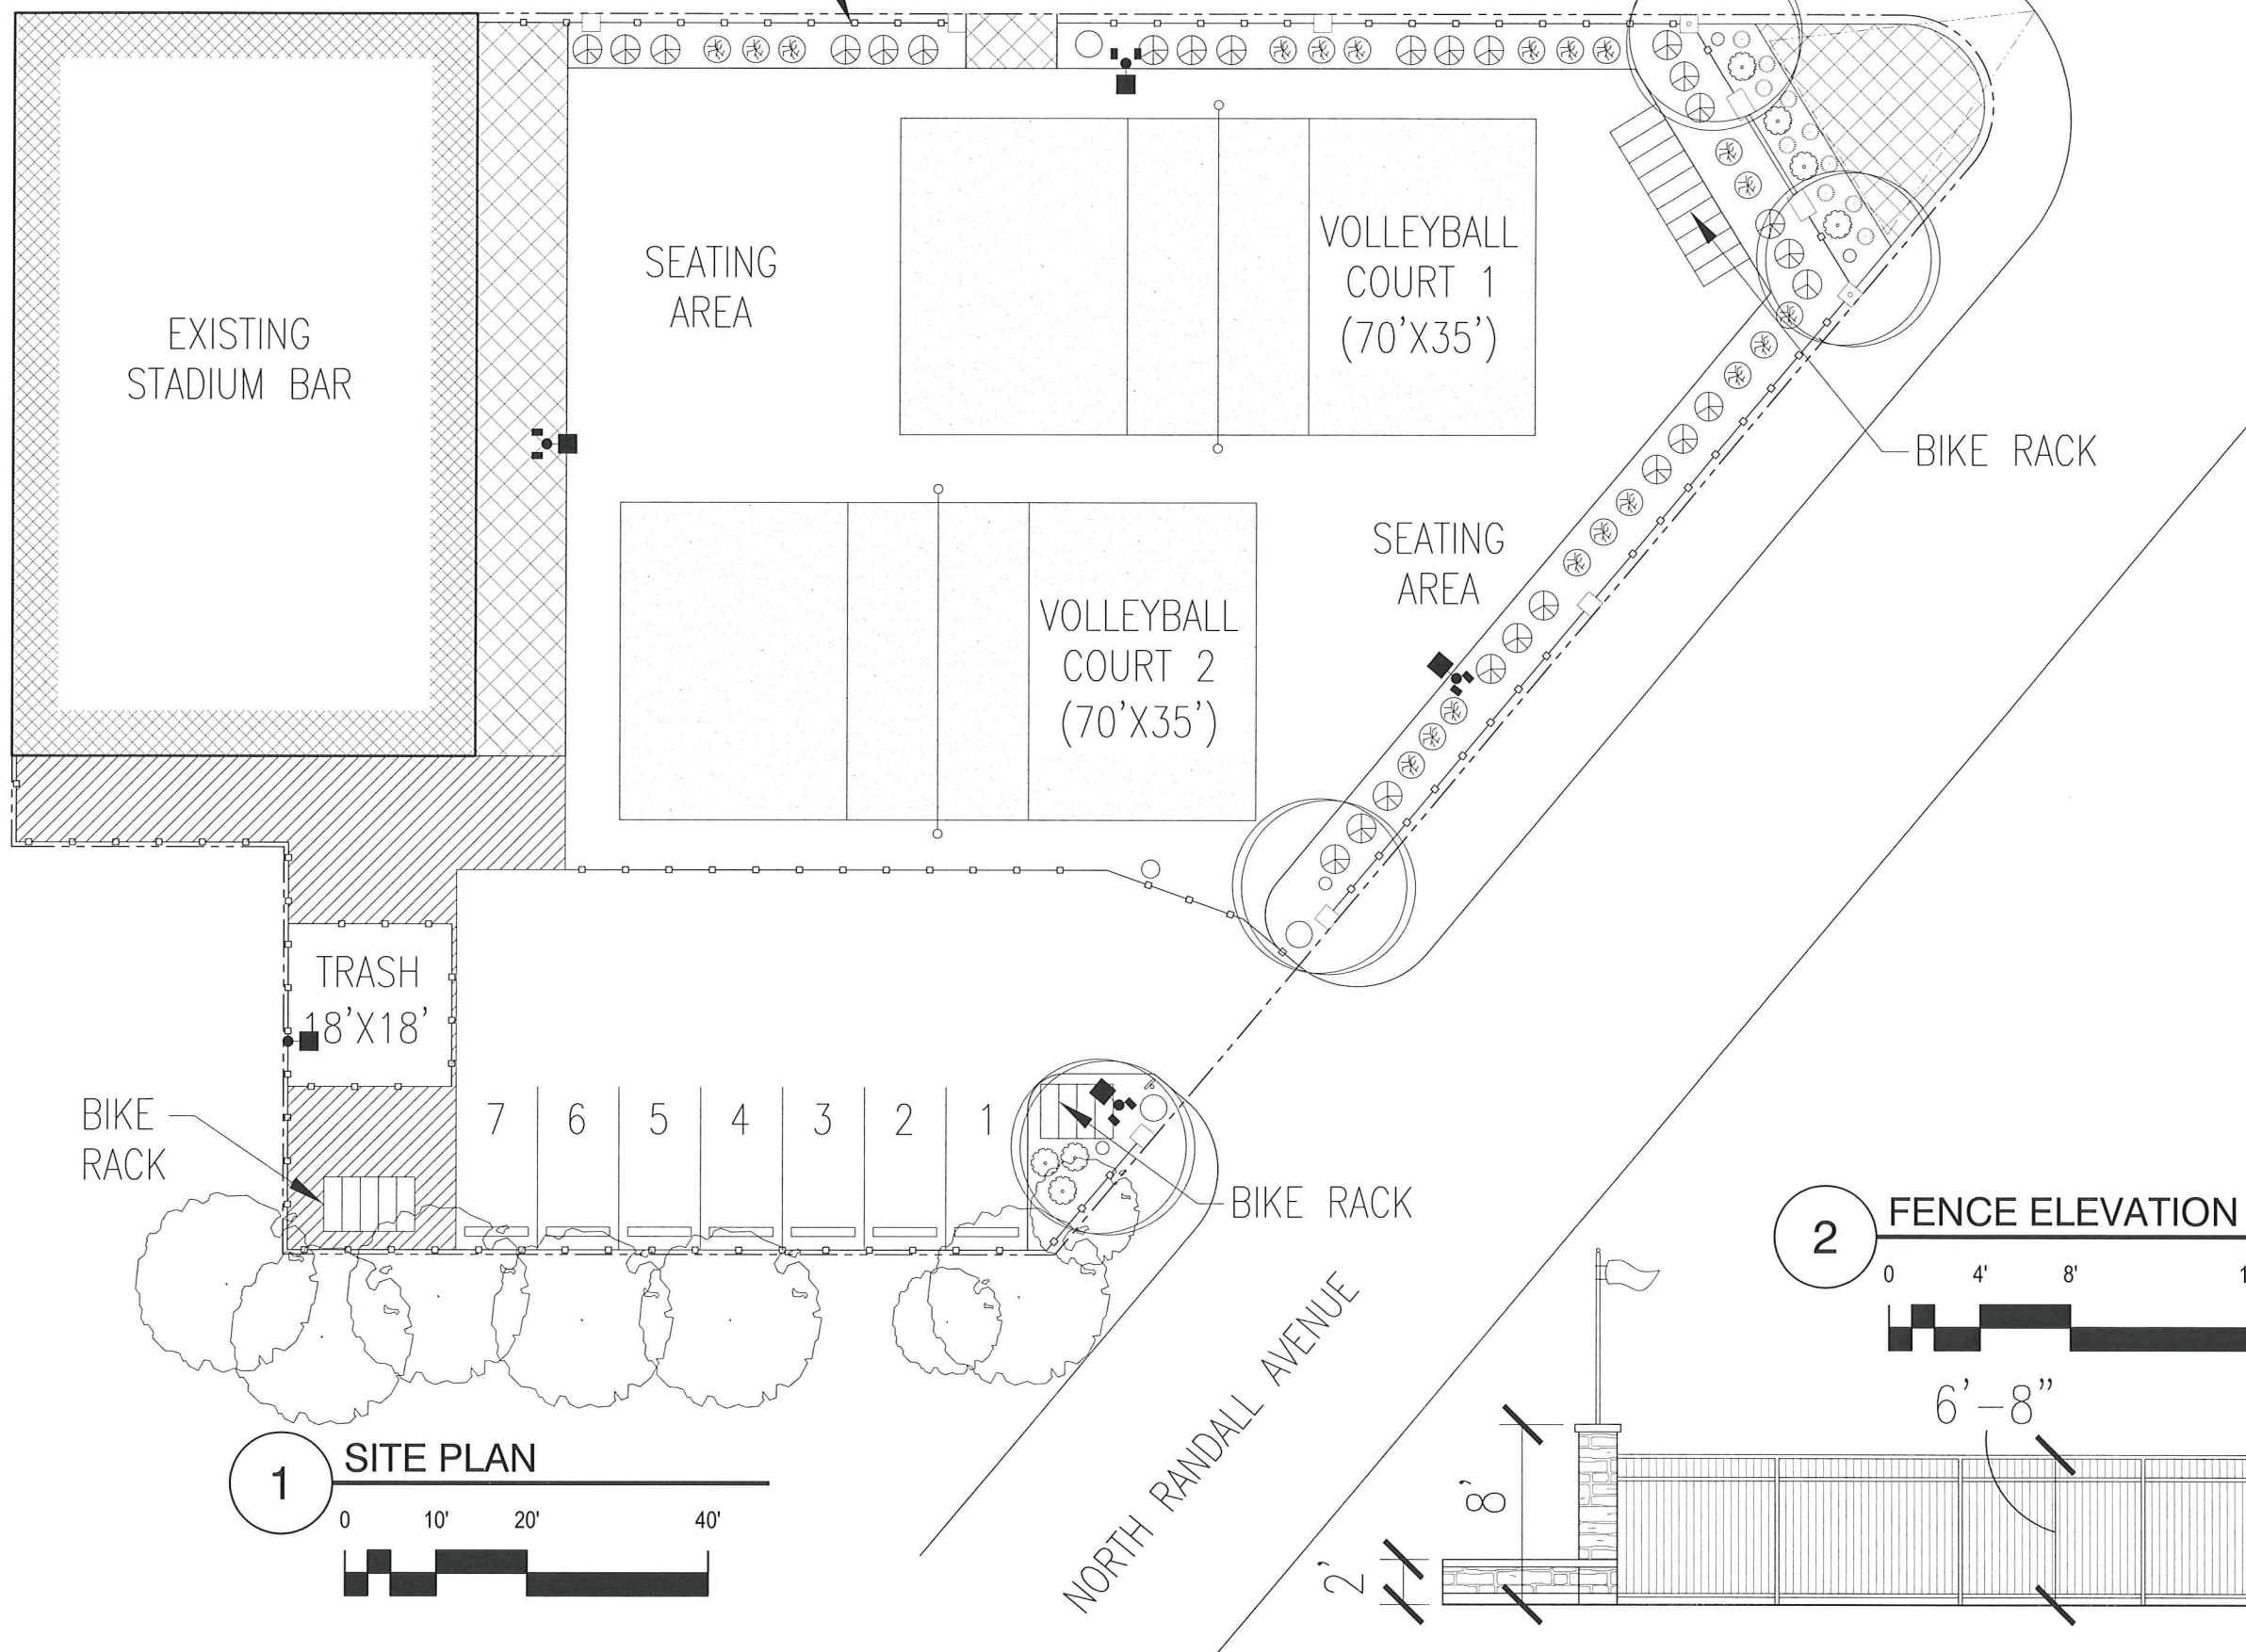

DIMENSION
Madison Design Group
architecture · engineering · interior design
6515 Grand Teton Plaza, Suite 120
Madison, Wisconsin 53719
p 608.829.4444 · f 608.829.4445
dimensionvmadison.com

**STADIUM BAR
SITE PLAN**

1419 MONROE STREET
MADISON, WI 53719

DEMOLITION PERMIT
SUBMITTAL

DATE OF ISSUE: 04/20/10


**PRELIMINARY
NOT FOR
CONSTRUCTION**

PROJECT #: 08066

NEW SITE PLAN
SUMMER VOLLEYBALL 2

C1.4

MONROE STREET

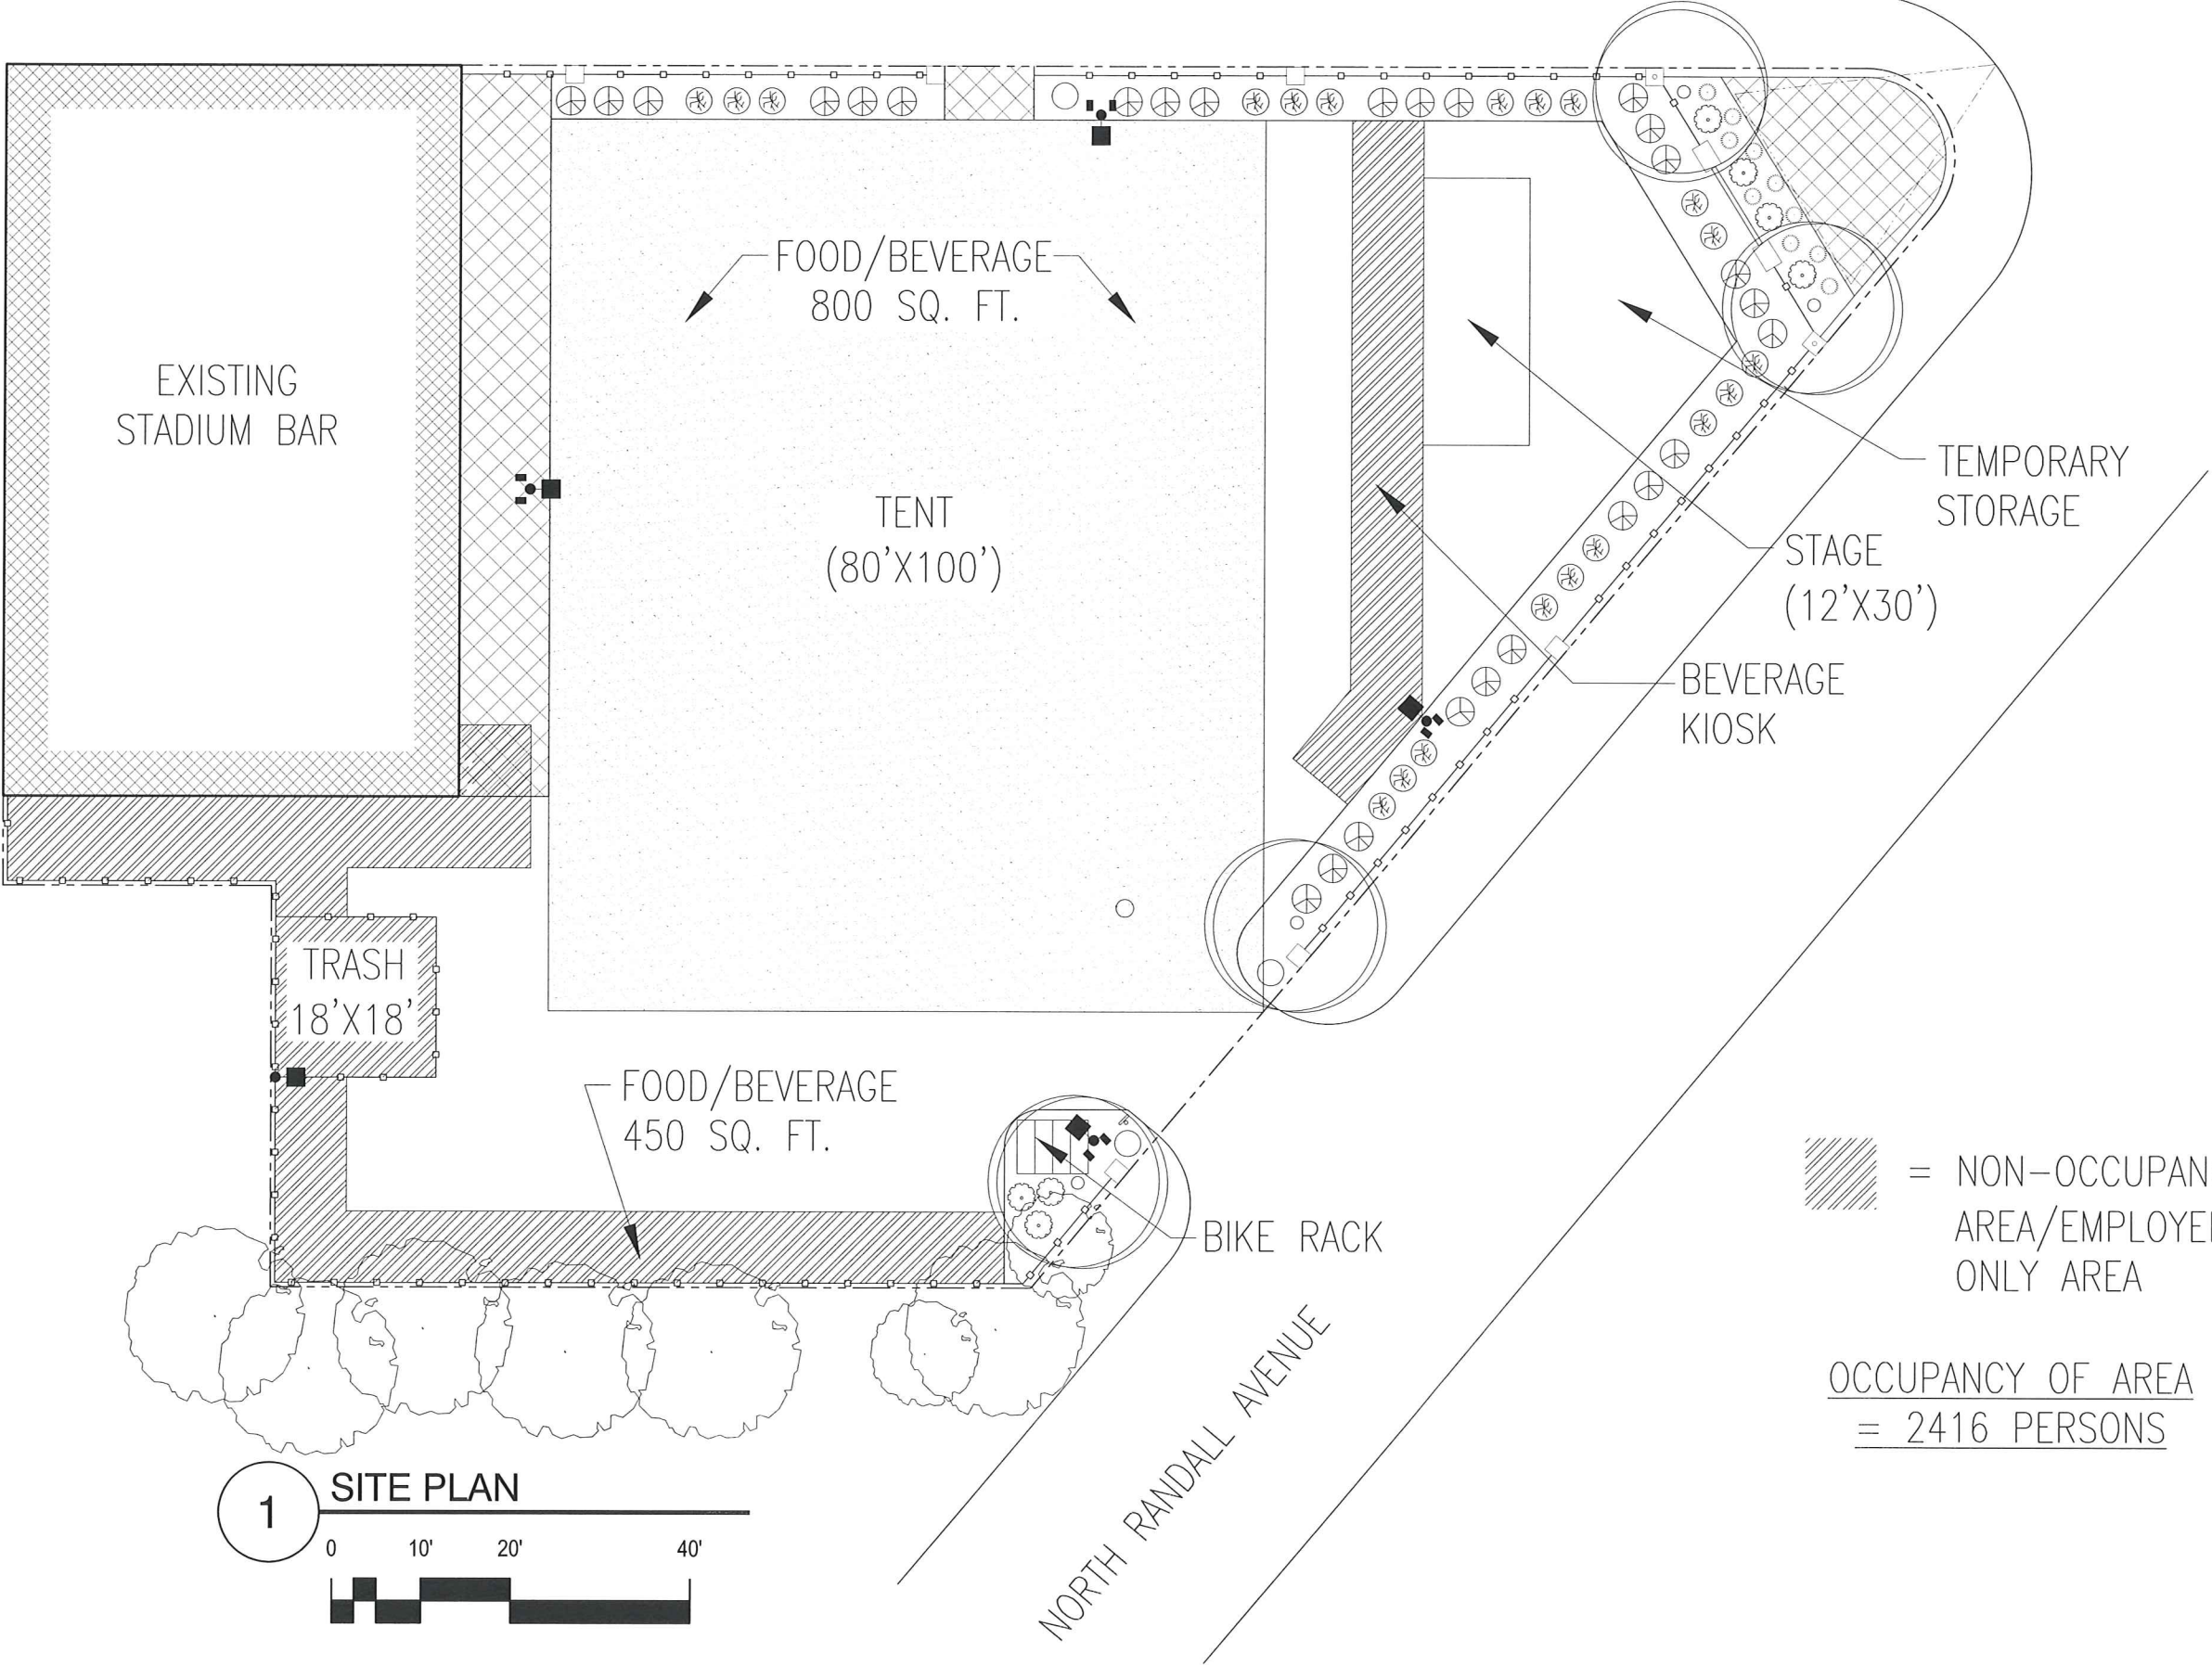

**STADIUM BAR
SITE PLAN**

1419 MONROE STREET
MADISON, WI 53719

DEMOLITION PERMIT
SUBMITTAL

DATE OF ISSUE: 04/20/10

**PRELIMINARY
NOT FOR
CONSTRUCTION**


PROJECT #: 08066

NEW SITE PLAN
FOOTBALL PLAN

C1.5

▨ = NON-OCCUPANCY
AREA/EMPLOYEE
ONLY AREA

OCCUPANCY OF AREA
= 2416 PERSONS

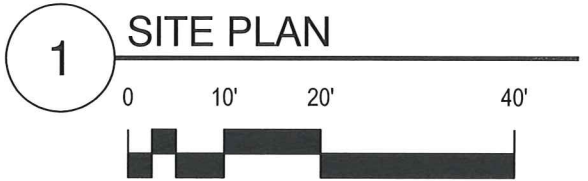

**STADIUM BAR
SITE PLAN**

1419 MONROE STREET
MADISON, WI 53719

DEMOLITION PERMIT
SUBMITTAL


DATE OF ISSUE: 04/20/10

**PRELIMINARY
NOT FOR
CONSTRUCTION**

PROJECT #: 08066

NEW LANDSCAPE PLAN

L1.0


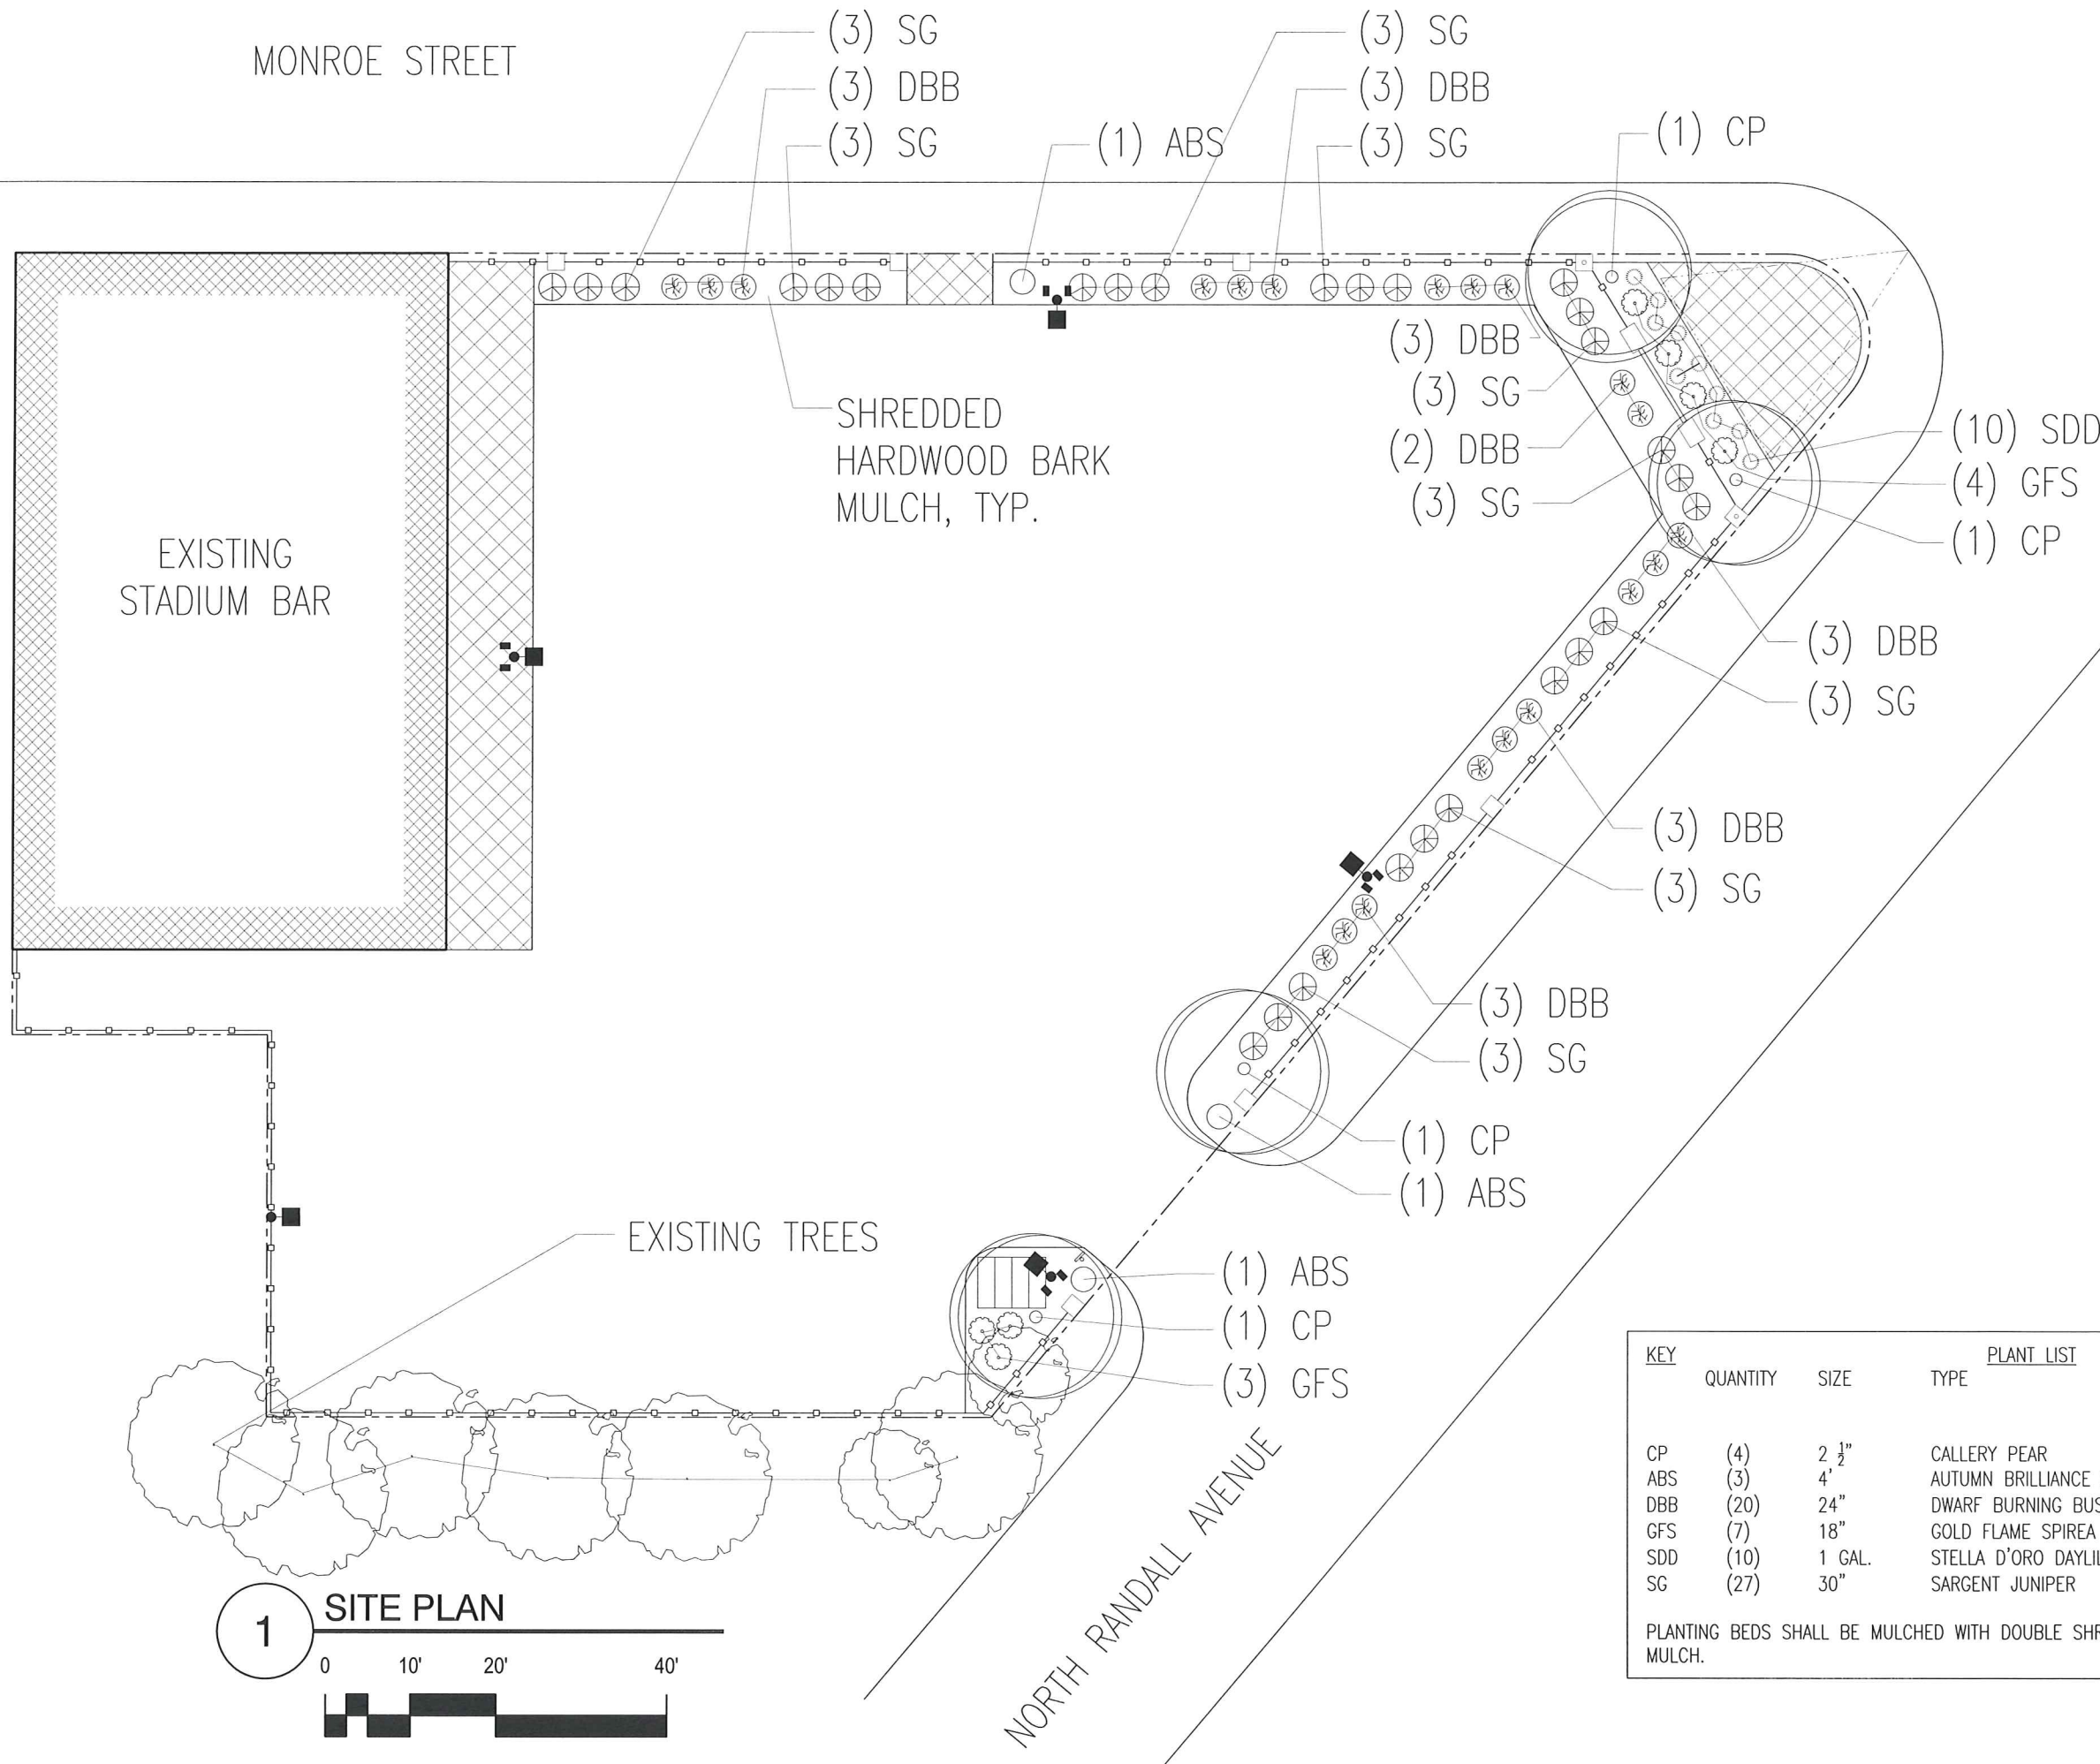


KEY	QUANTITY	SIZE	PLANT LIST	ROOT
CP	(4)	2 ½"	CALLERY PEAR	BB
ABS	(3)	4"	AUTUMN BRILLIANCE SERVICEBERRY	BB
DBB	(20)	24"	DWARF BURNING BUSH	POT
GFS	(7)	18"	GOLD FLAME SPIREA	POT
SDD	(10)	1 GAL.	STELLA D'ORO DAYLILY	CON
SG	(27)	30"	SARGENT JUNIPER	BB


PLANTING BEDS SHALL BE MULCHED WITH DOUBLE SHREDDED HARDWOOD BARK MULCH.

**STADIUM BAR
SITE PLAN**

1419 MONROE STREET
MADISON, WI 53719

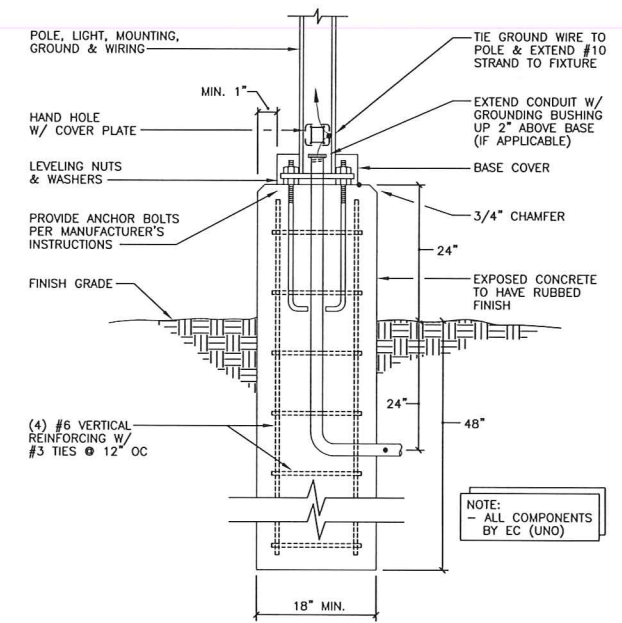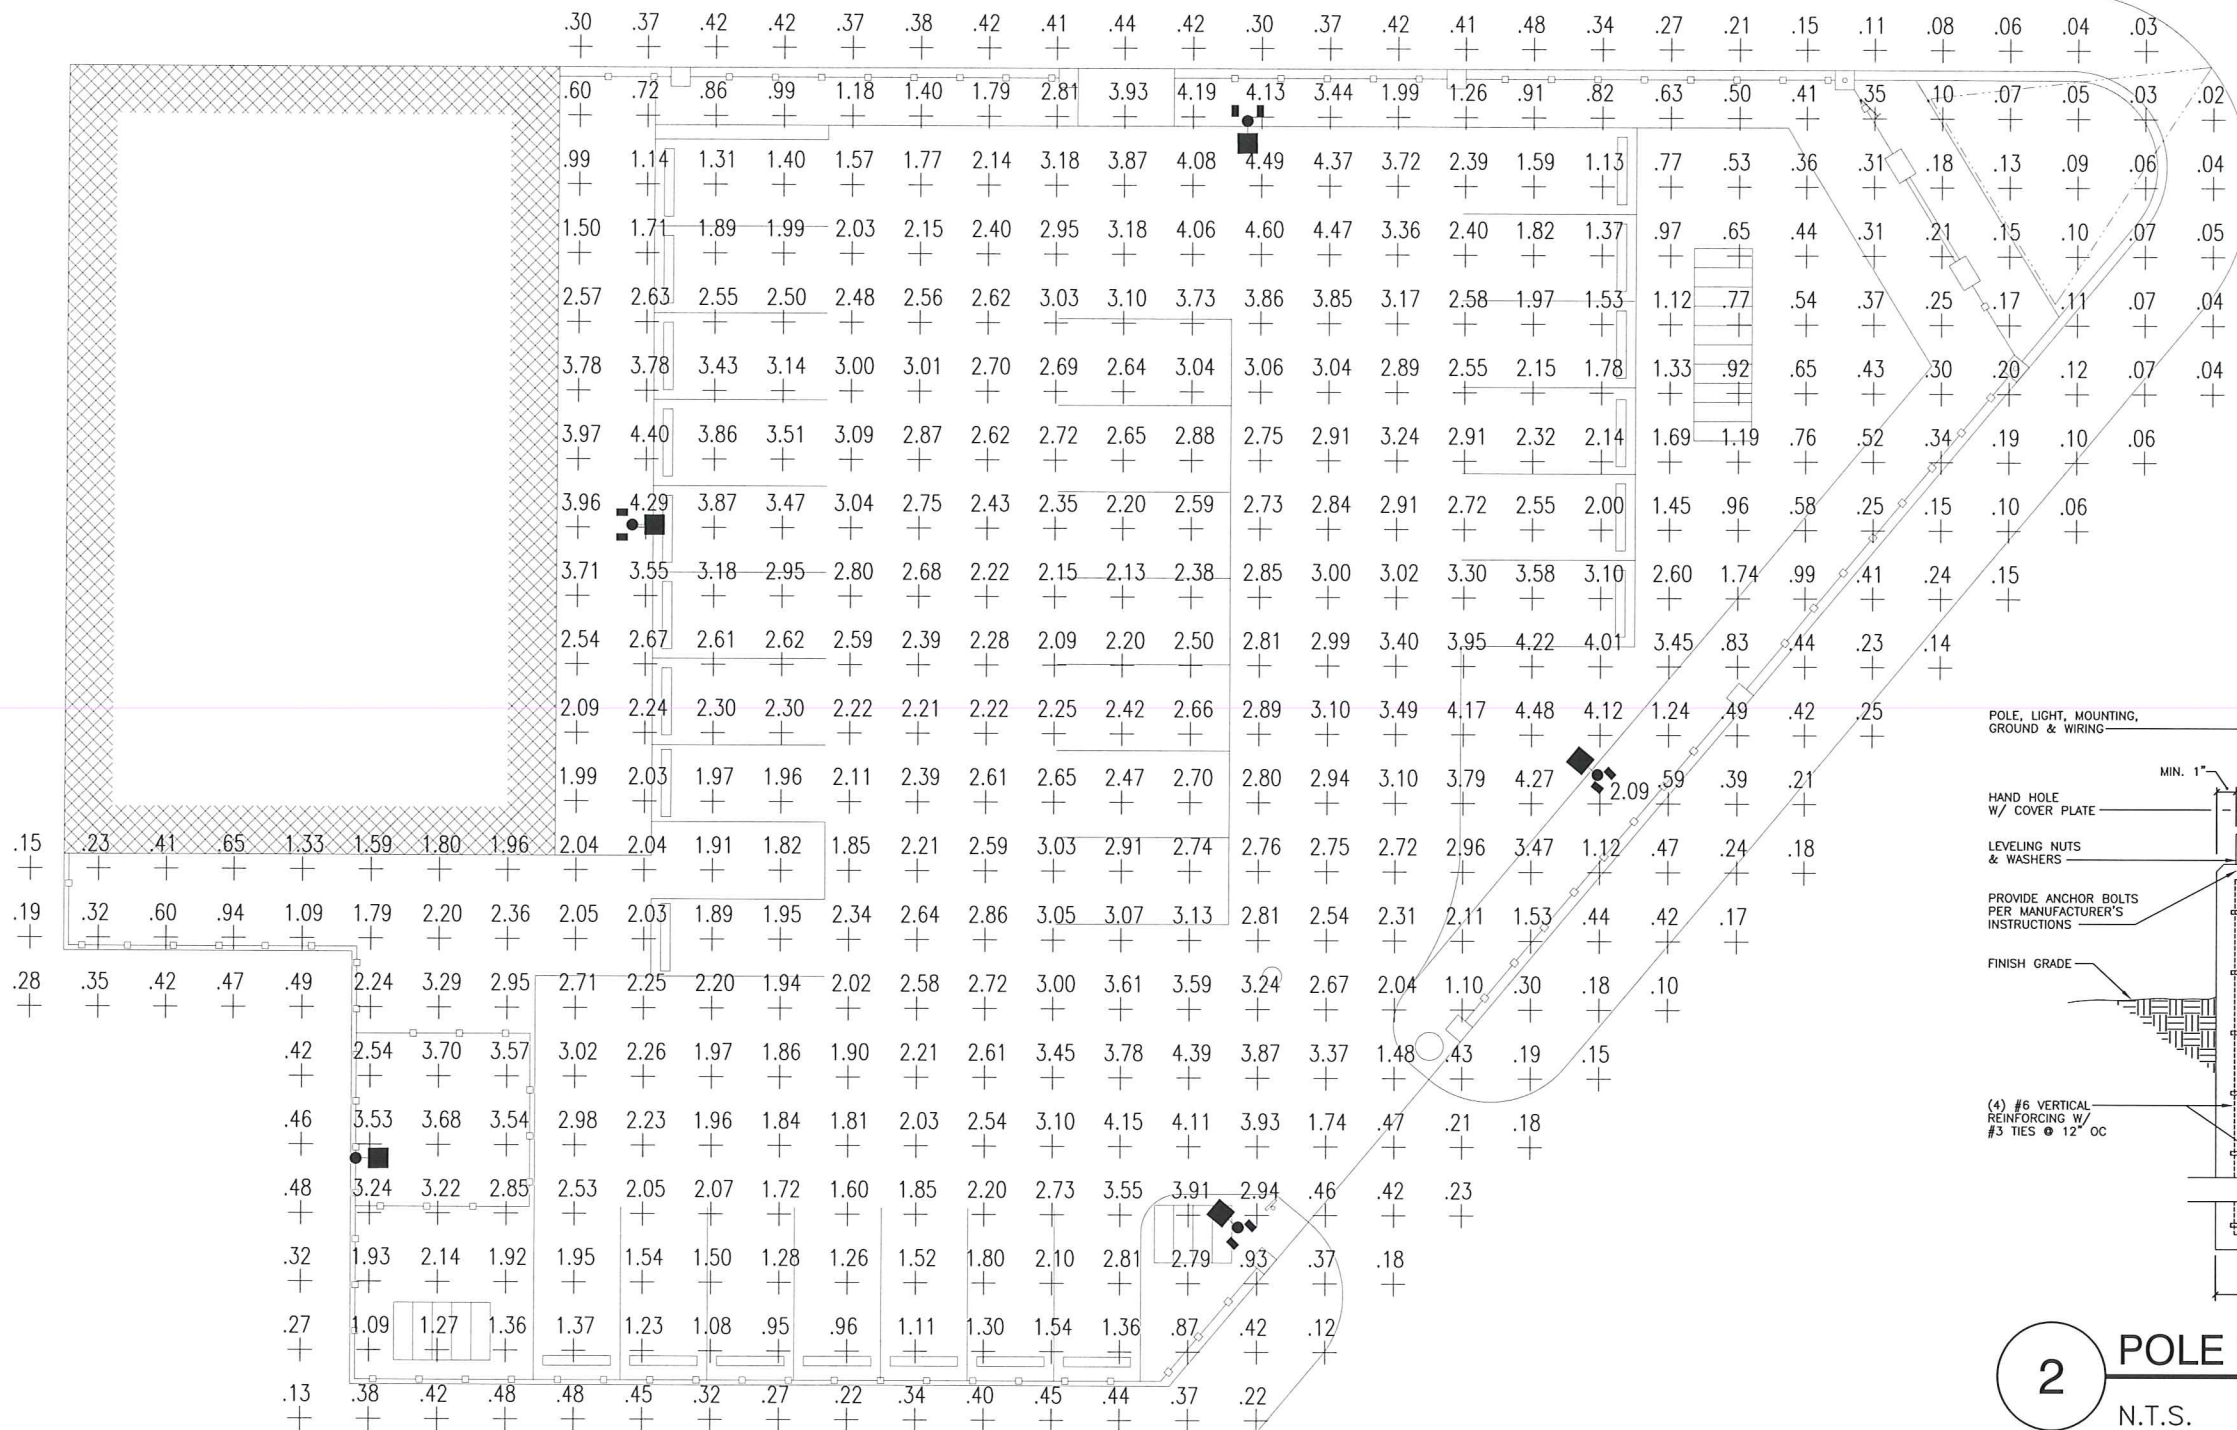

2 POLE BASE DETAIL
N.T.S.

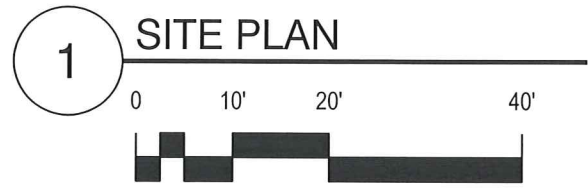

FIXTURE SCHEDULE						
TYPE	MANUFACTURER	CATALOG NO.	VOLTS	LAMPS	MT'G.	REMARKS
A	McGraw Edison	CAL-250-MH-MT-4F-CA18	120	1-MH250/U	POLE	SINGLE HEAD TYPE IV AREA FIXTURE ON 28' POLE METAL HALIDE LAMP SOURCE W/ HOUSE SIDE SHIELD

NEW PARKING LOT CALCULATIONS:			
AVERAGE (fc)	MAXIMUM (fc)	MINIMUM (fc)	AVERAGE/MINIMUM (fc)
1.47	4.60	.23	6.39

DEMOLITION PERMIT
SUBMITTAL

DATE OF ISSUE: 04/20/10

**PRELIMINARY
NOT FOR
CONSTRUCTION**

PROJECT #: 08066

NEW SITE
PHOTOMETRIC PLAN