




FRONT ELEVATION

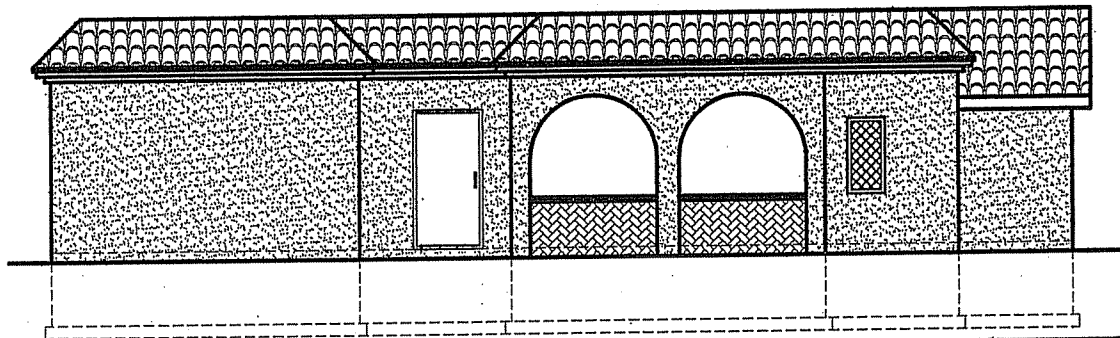

LEFT ELEVATION

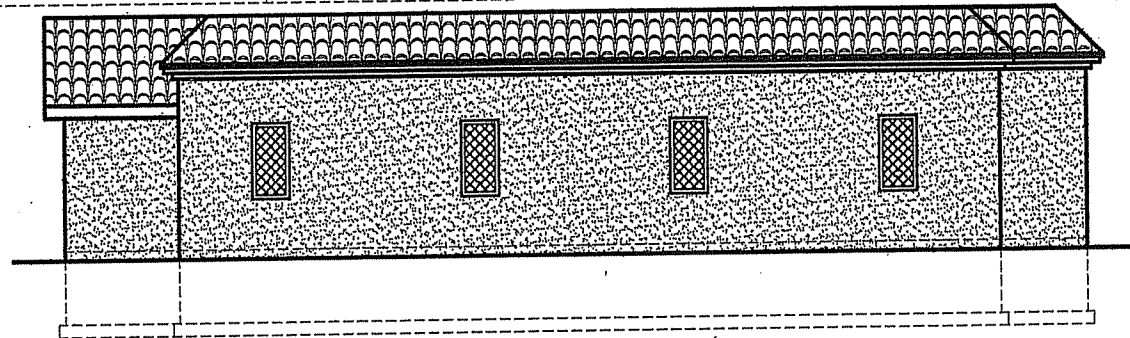


REAR ELEVATION

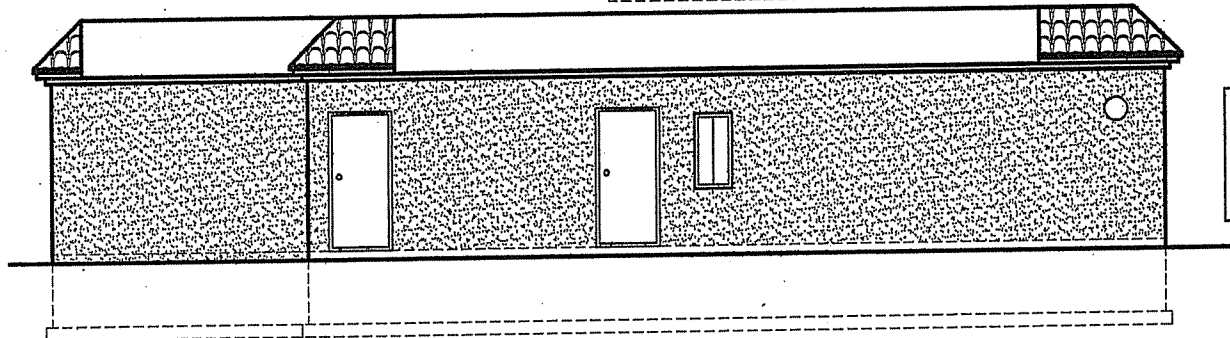

RIGHT ELEVATION

*LICARI'S TAVERN
ADDITION / REMODEL
ELEVATIONS
DATE: SEPTEMBER 2006*

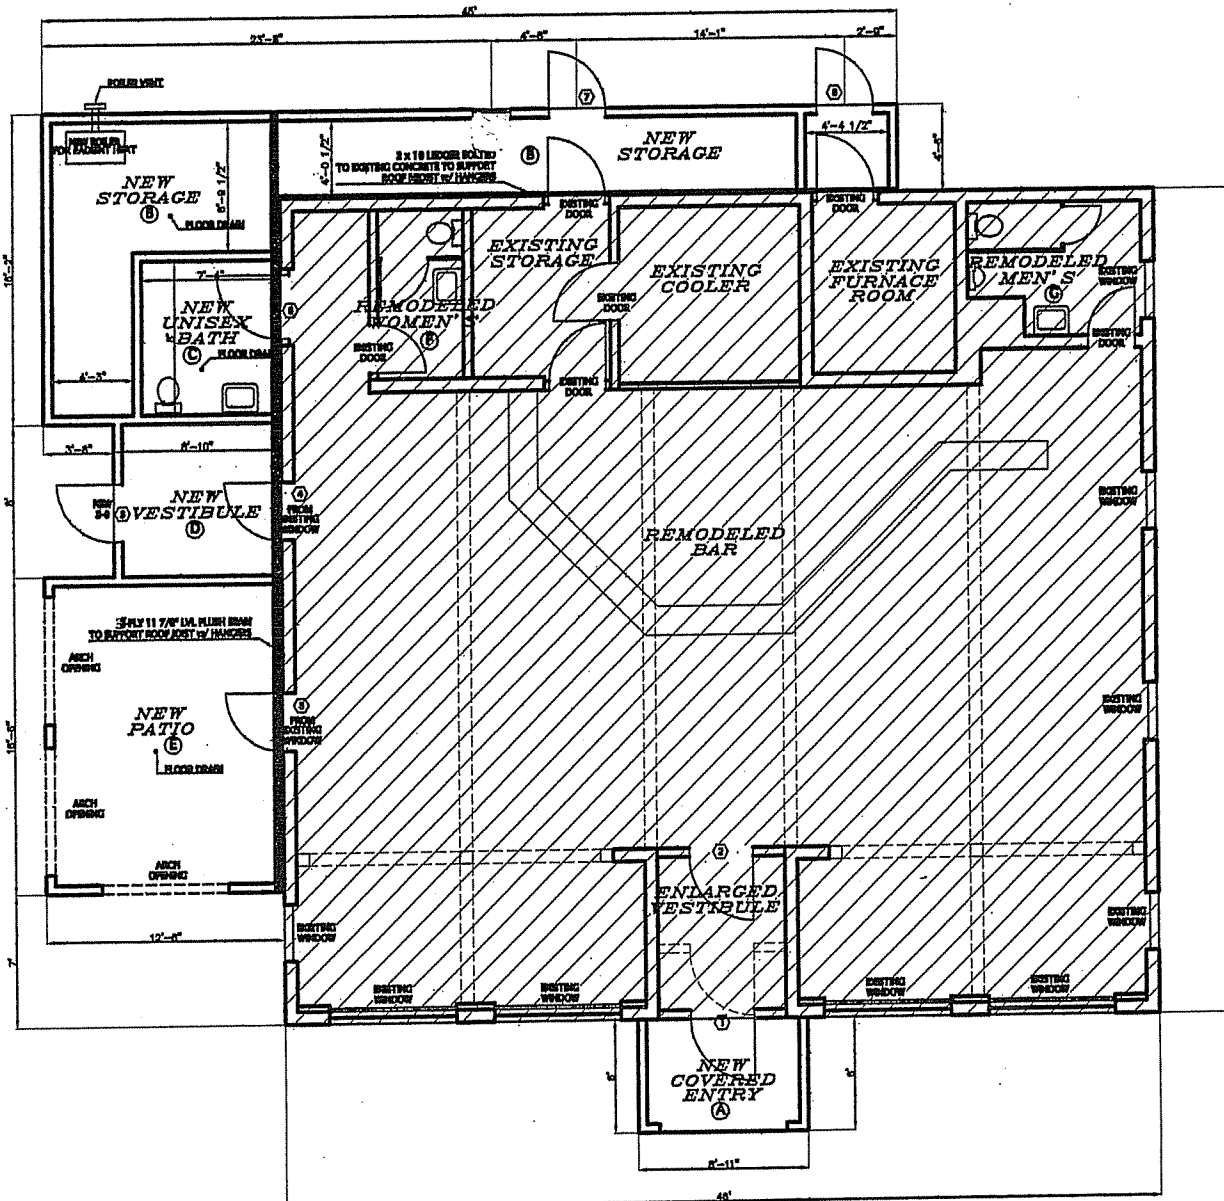

ROOM FINISH SCHEDULE

LOCATION	ROOM	WALLS	FLOOR	CEILING
Ⓐ	NEW REST ENTRY	WF	CONC	WF
Ⓑ	STORAGE	WF	CONC	WF
Ⓒ	UNISEX BATH	CONP	TLR	CONP
Ⓓ	NEW VESTIBULE	CONP	TLR	CONP
Ⓔ	NEW PATIO	W/B	S & C	TD
Ⓕ	EXISTING WOMEN BATH	EX/T	TLR	EX
Ⓖ	EXISTING MEN'S BATH	EX/T	TLR	EX

EX = EXISTING
 WF = W/8
 CONC = ISOLATED CONCRETE FLOOR
 S & C = STAMPED & COLORED CONCRETE FLOOR
 T = CERAMIC / STONE TILE
 CONP = CRYSTALL PAINTED
 W/B = W/8
 TD = TERRAZZO
 TD = TERRAZZO + CROWNED BRUSHY FINISH

DOOR SCHEDULE

LOCATION	SIZE	TYPE	NOTES
Ⓐ	36 x 84	AL	INSULATED GLASS
Ⓑ	36 x 84	AL	1/4" GLASS
Ⓒ	36 x 84	AL	INSULATED GLASS
Ⓓ	36 x 84	AL	1/4" GLASS
Ⓔ	36 x 84	AL	INSULATED GLASS
Ⓕ	36 x 84	ST	NO LITE
Ⓖ	36 x 84	ST	NO LITE
Ⓗ	36 x 84	ST	NO LITE


ALL GLASS FRAMES w/ GLASS
 ST = STEEL

LICARI'S TAVERN PROPOSED ADDITION / REMODEL FLOOR PLAN



DATE: SEPTEMBER 2006


LICARI'S TAVERN PROPOSED ADDITION / REMODEL
 SECTIONS / PLOT PLAN
 DATE: SEPTEMBER 2008

PLOT PLAN

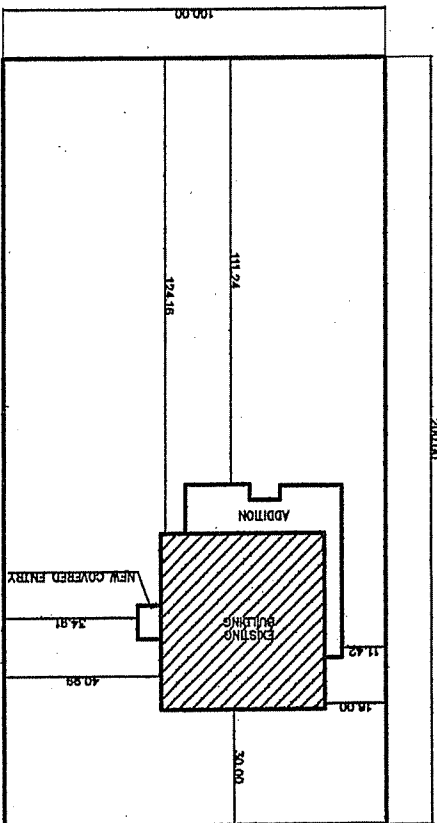


NOTE:
 WALL HEIGHTS &
 OVERHANG TO MATCH EXISTING

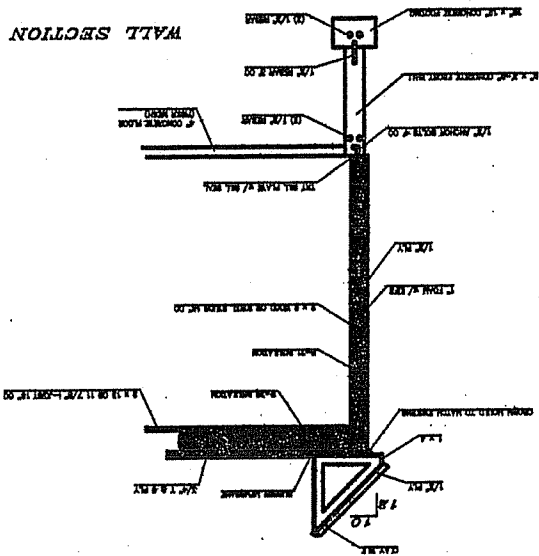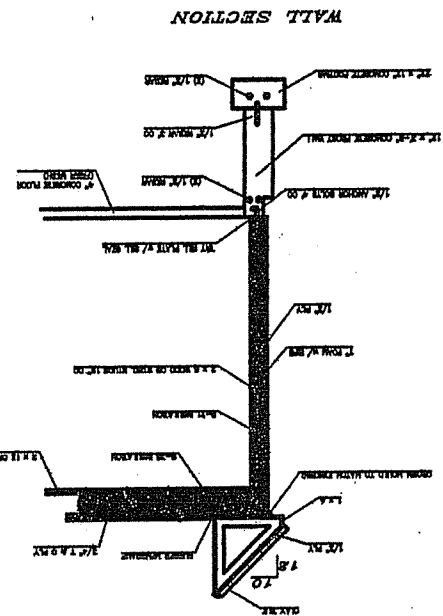

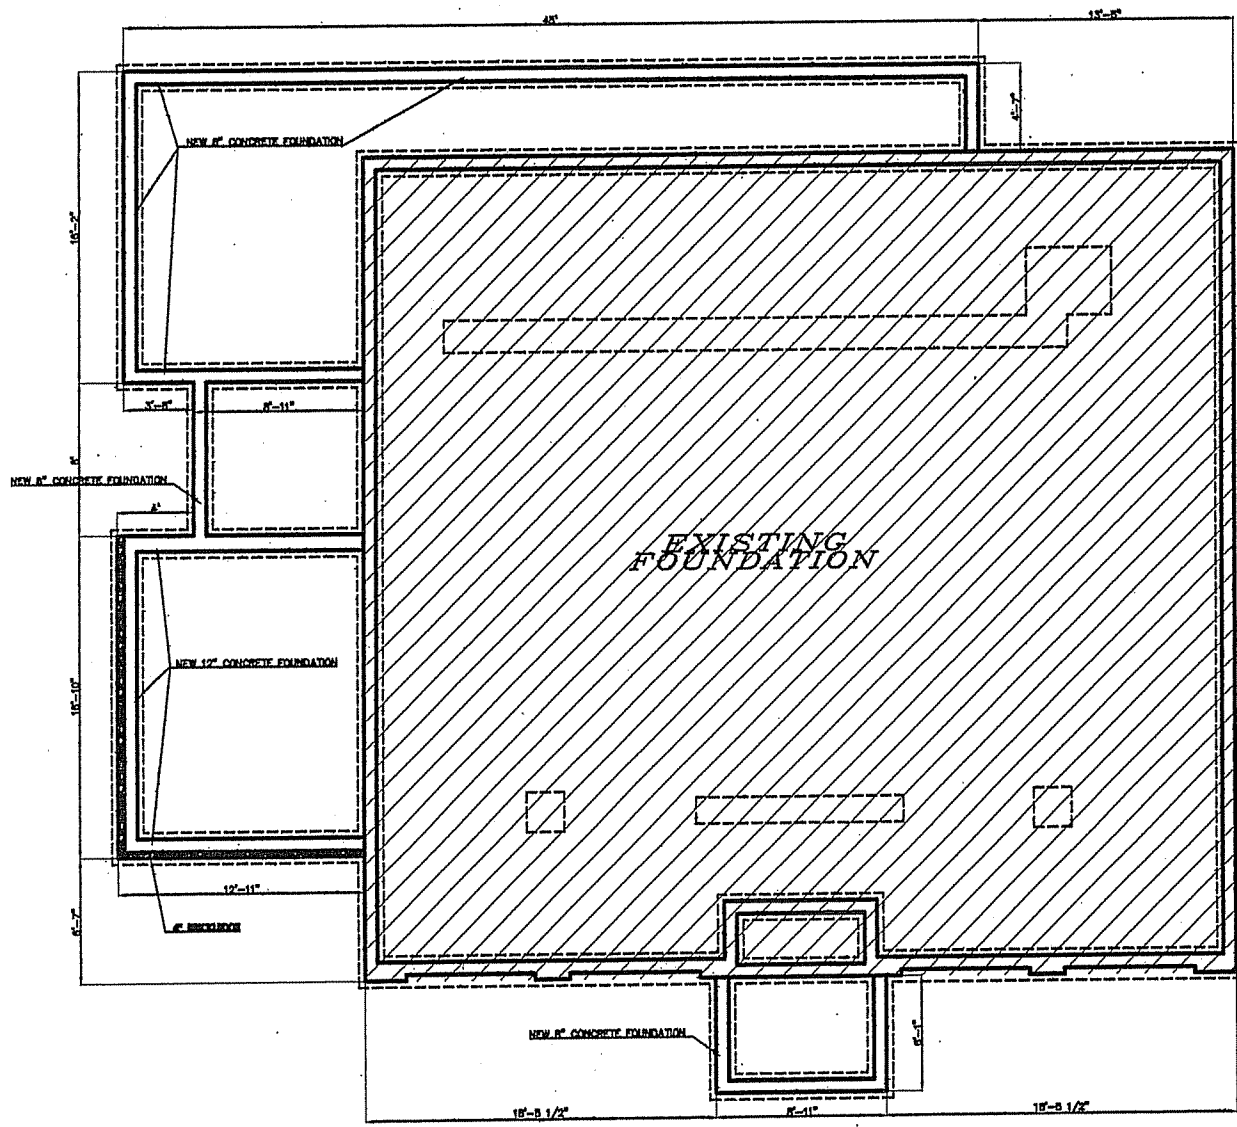

LICARI'S TAVERN PROPOSED ADDITION
 FOUNDATION PLAN

DATE: SEPTEMBER 2006

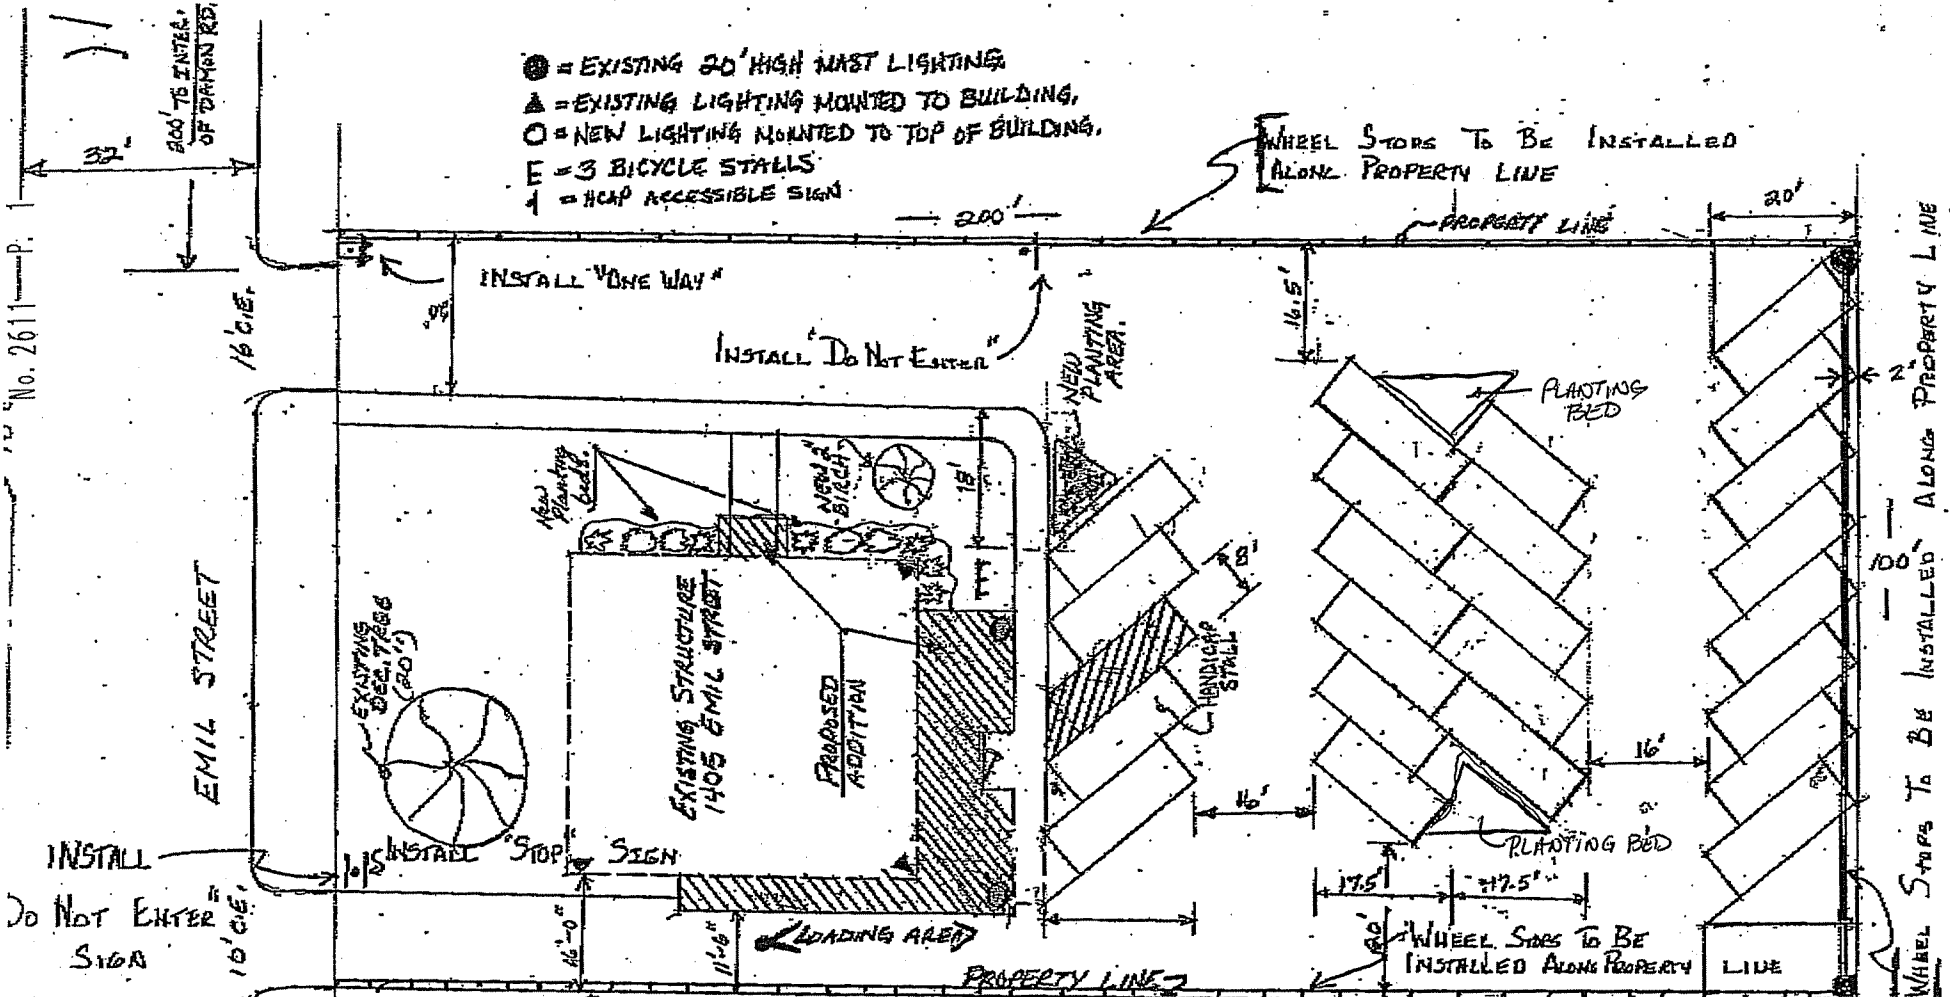

- = EXISTING 20' HIGH MAST LIGHTING
- ▲ = EXISTING LIGHTING MOUNTED TO BUILDING
- = NEW LIGHTING MOUNTED TO TOP OF BUILDING
- F = 3 BICYCLE STALLS
- ♣ = HCAP ACCESSIBLE SIGN

INSTALL "DO NOT ENTER" SIGN

PARKING AND LIGHTING PLAN
1405 EMIL STREET
LICARLI'S

NOTES:
 1) ALL STALLS ARE 9' x 18' *
 2) STALLS ARE AT A 50° ANGLE.
 * MIDDLE 2 ROWS ARE 8' x 18'

Parking Lot Plan Site Information Block	
Site Address	1405 EMIL STREET
Site acreage (total)	.5
Number of building stories (above grade)	1
Building height	9.5-12.5
DNHR type of construction (new structures or additions)	
Total square footage of building	2400
Use of property	Tavern / Grill
Gross square feet of office	N/A
Gross square feet of retail area	N/A

Number of employees in warehouse	N/A
Number of employees in production area	N/A
Capacity of restaurant/place of assembly	
Number of bicycle stalls shown	3
Number of parking stalls:	shown
Small car	
Large car	23
Accessible	1

Post-it® Fax Note	7671	Date	10/11/06	# of pages	2
To	JOHN VESPERMAN	From	J. LARILL		
Co./Dept.		Co.			
Phone #		Phone #	267-8755		
Fax #	608-246-5380	Fax #			

PLAN #

SCALE: 1"=20'



TO OBTAIN LOCATION OF PARTICIPANTS' UNDERGROUND FACILITIES BEFORE YOU DIG

CALL YOUR LOCAL UTILITY


This Drawing remains the property of the undersigned, and no use of it shall be made without their consent. The undersigned and McKay Nursery Company assume no responsibility for accuracy, zoning compliance, structural integrity and all details and dimensions.



DESIGNED BY: KATHY R. [Signature]

1405 EMIL STREET LICARI'S TAVERN LANDSCAPING PLAN

- TOTAL STALLS = 24
- TOTAL # OF CANOPY TREES REQUIRED = 2
- TOTAL POINTS REQUIRED = 117
- TOTAL TREES BBQ" IN DESIGN 3
- POINTS 105
- TOTAL SHRUBS 4
- POINTS 12
- TOTAL POINTS 117

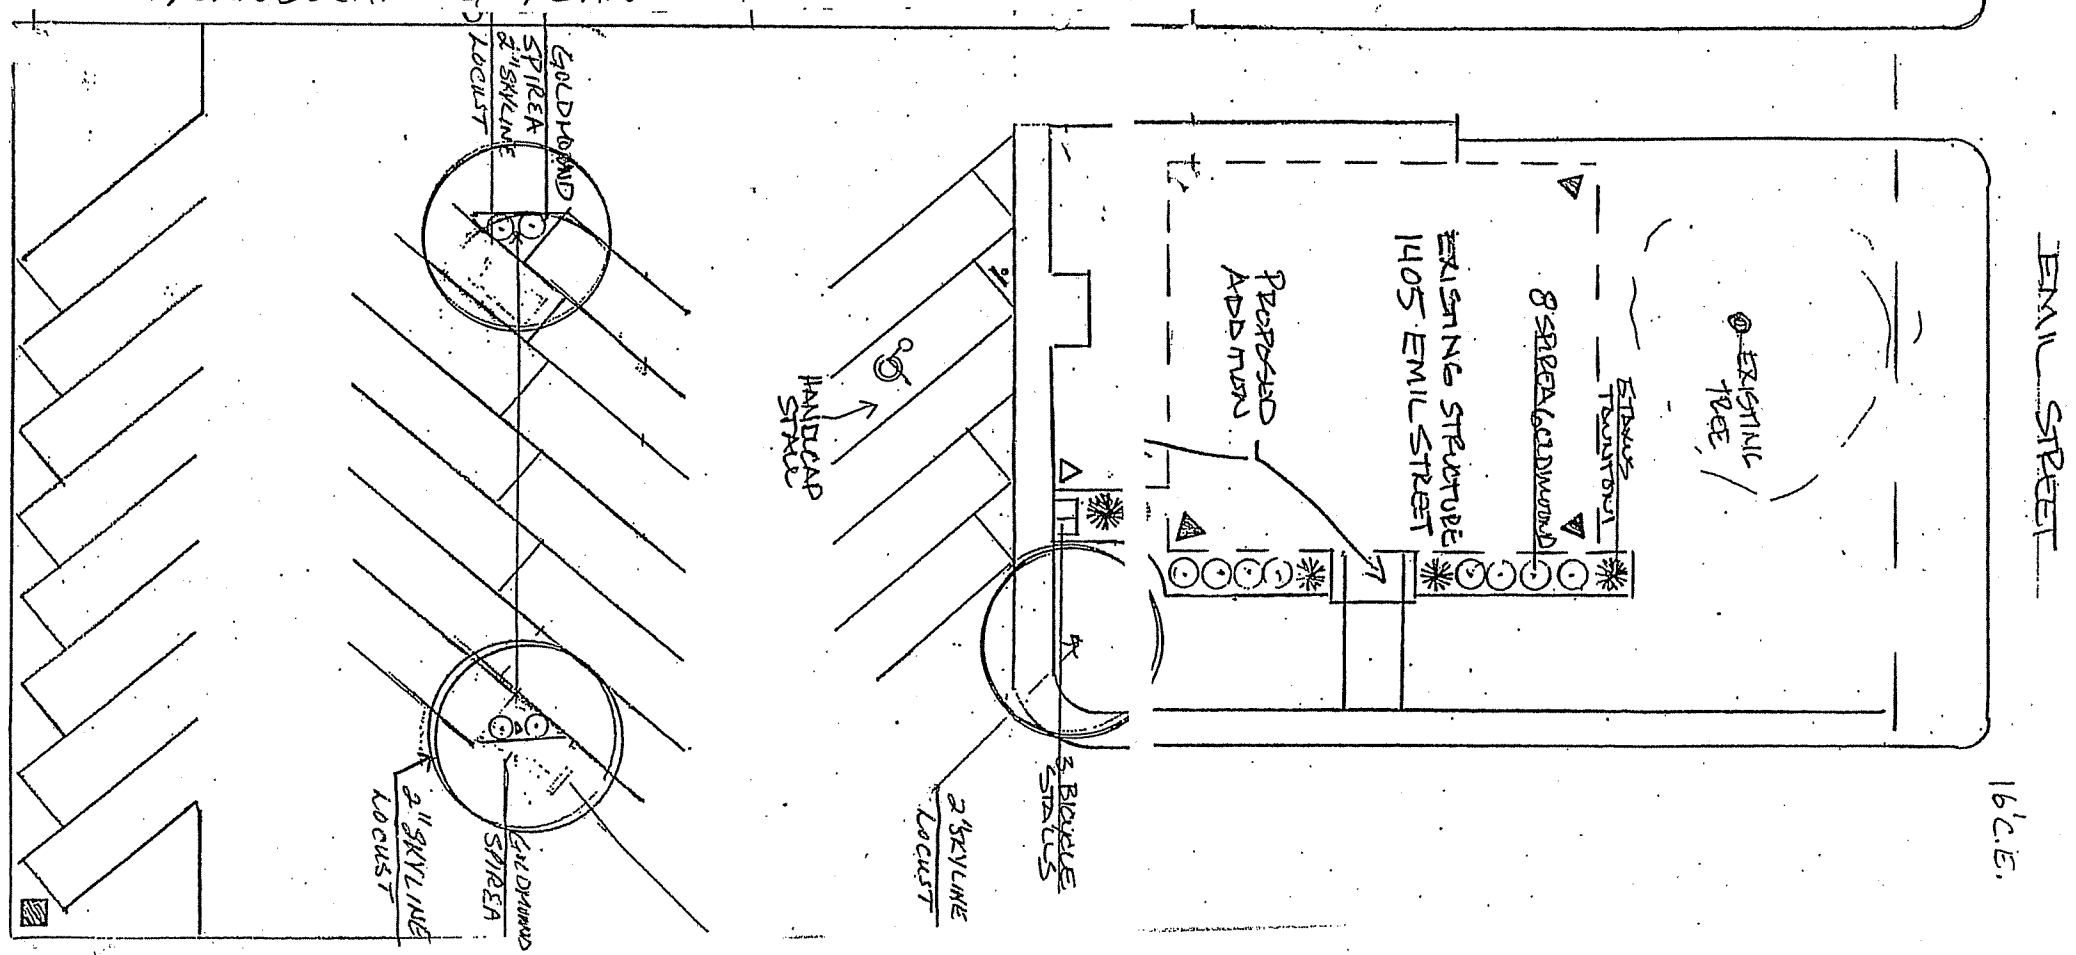

16' C.E.