


8/27/08 9:15:53 PM

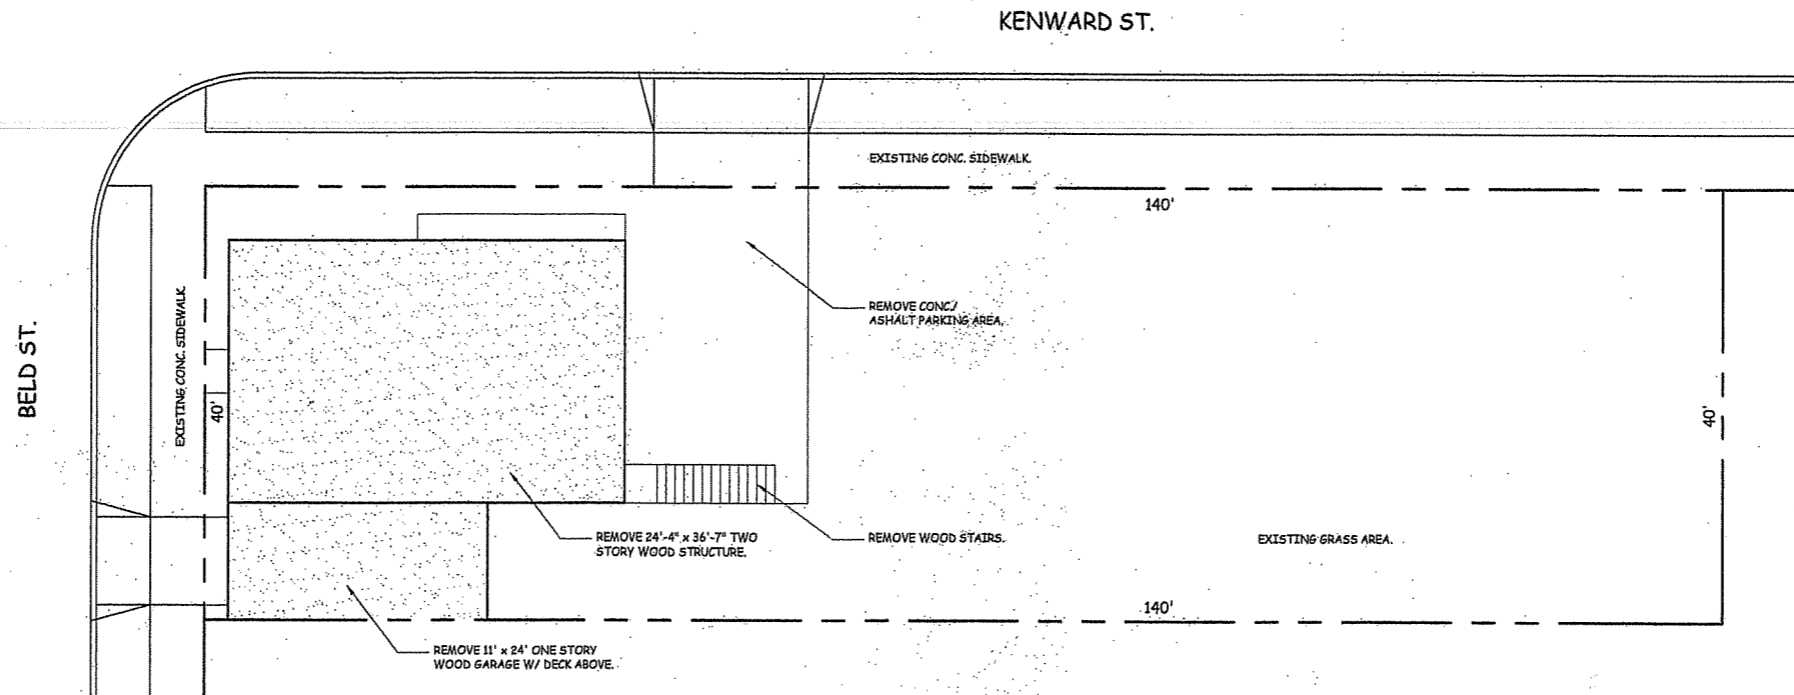

SITE DEMO PLAN
SCALE: 1/8" = 1'-0"

No.	DATE	DESCRIPTION

GO/A Architects, Inc.
7878 Big Sky Dr., Madison, WI 53719
Office 608.831.5255 Fax 608.831.2963
golen@goa-architects.com

Not For Construction	Not For Construction	Not For Construction	Not For Construction
ISSUED COPIES	SHEET TITLE	SITE DEMO PLAN	

BUILDING DEMOLITION 1801 BELD ST. MADISON, WI	SHARIFF SYED 6025 COTTONTAIL TR. MADISON, WI 53718
PROJECT	CLIENT

PROJECT DATE	08-23-05
PROJECT NO.	05017
SHEET NO.	CI101