

SITE PLAN

1" = 20'




FIRE LOSS REBUILD

OWNER: ADAM COYLE
 5193 NANNYBERRY TRAIL
 FITCHBURG, WI. 53711
 TEL: 217-9696


PROJECT: NEW RESIDENCE
 2021 MONROE STREET
 MADISON, WI. 53711

LANDMARK BUILDERS INC.
 7122 COUNTRYWOOD LANE
 MADISON, WI. 53719
 TEL: 886-0377

SITE PLAN	DATE: 4/3/09 DN BY: cp
ARCHITECTURAL DESIGN/PLANNING 2038 PENNSYLVANIA AVE. MADISON, WI. 53704	SHEET 1 OF 7

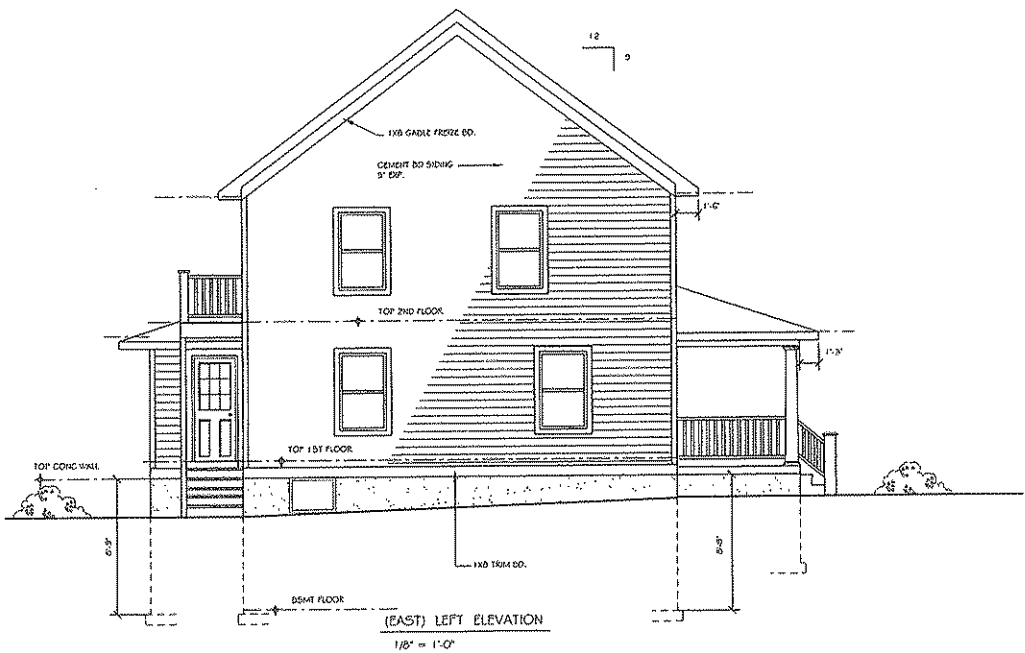

(EAST) LEFT ELEVATION
1/8" = 1'-0"


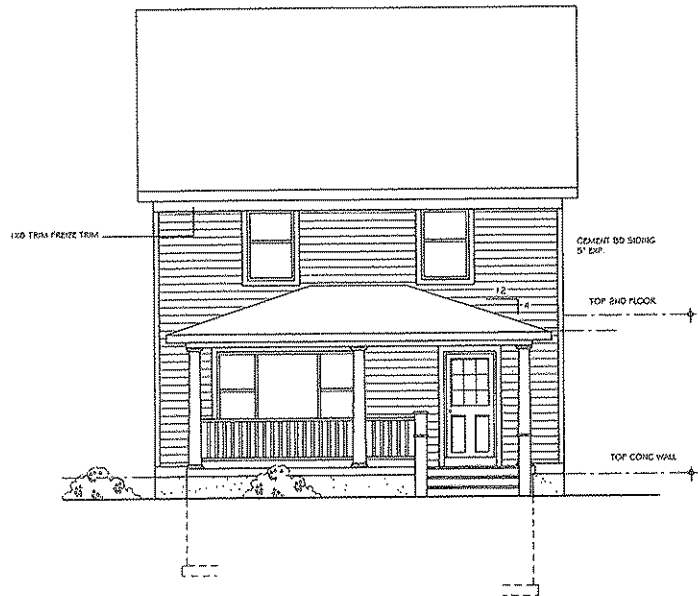



(NORTH) FRONT ELEVATION
1/8" = 1'-0"

OWNER: ADAM COYLE
5193 NANNYBERRY TRAIL
FITCHBURG, WI. 53711
TEL: 217-9696

PROJECT: NEW RESIDENCE
2021 MONROE STREET
MADISON, WI. 53711

DATE: 4/3/09
DN BY: tp
SHEET 2
OF 7

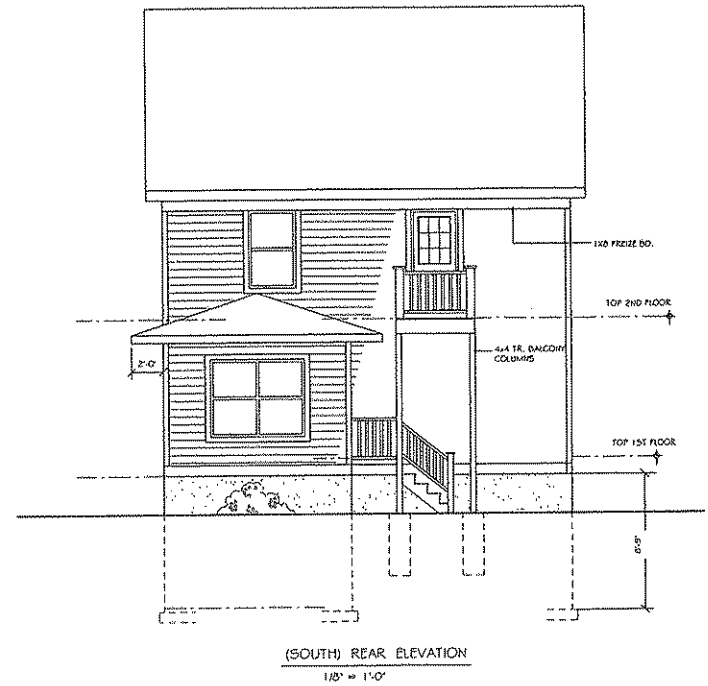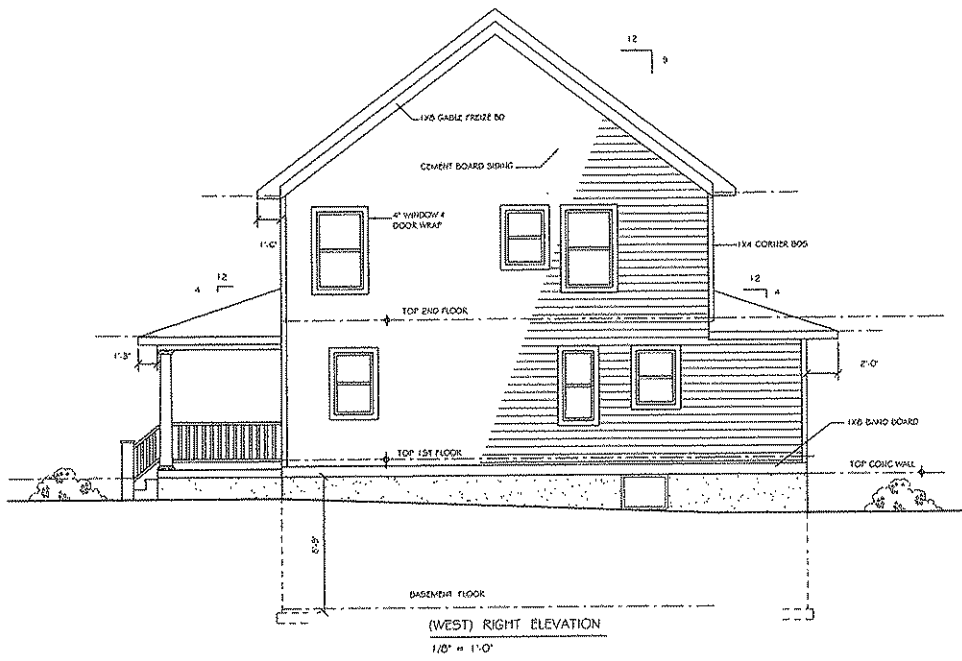

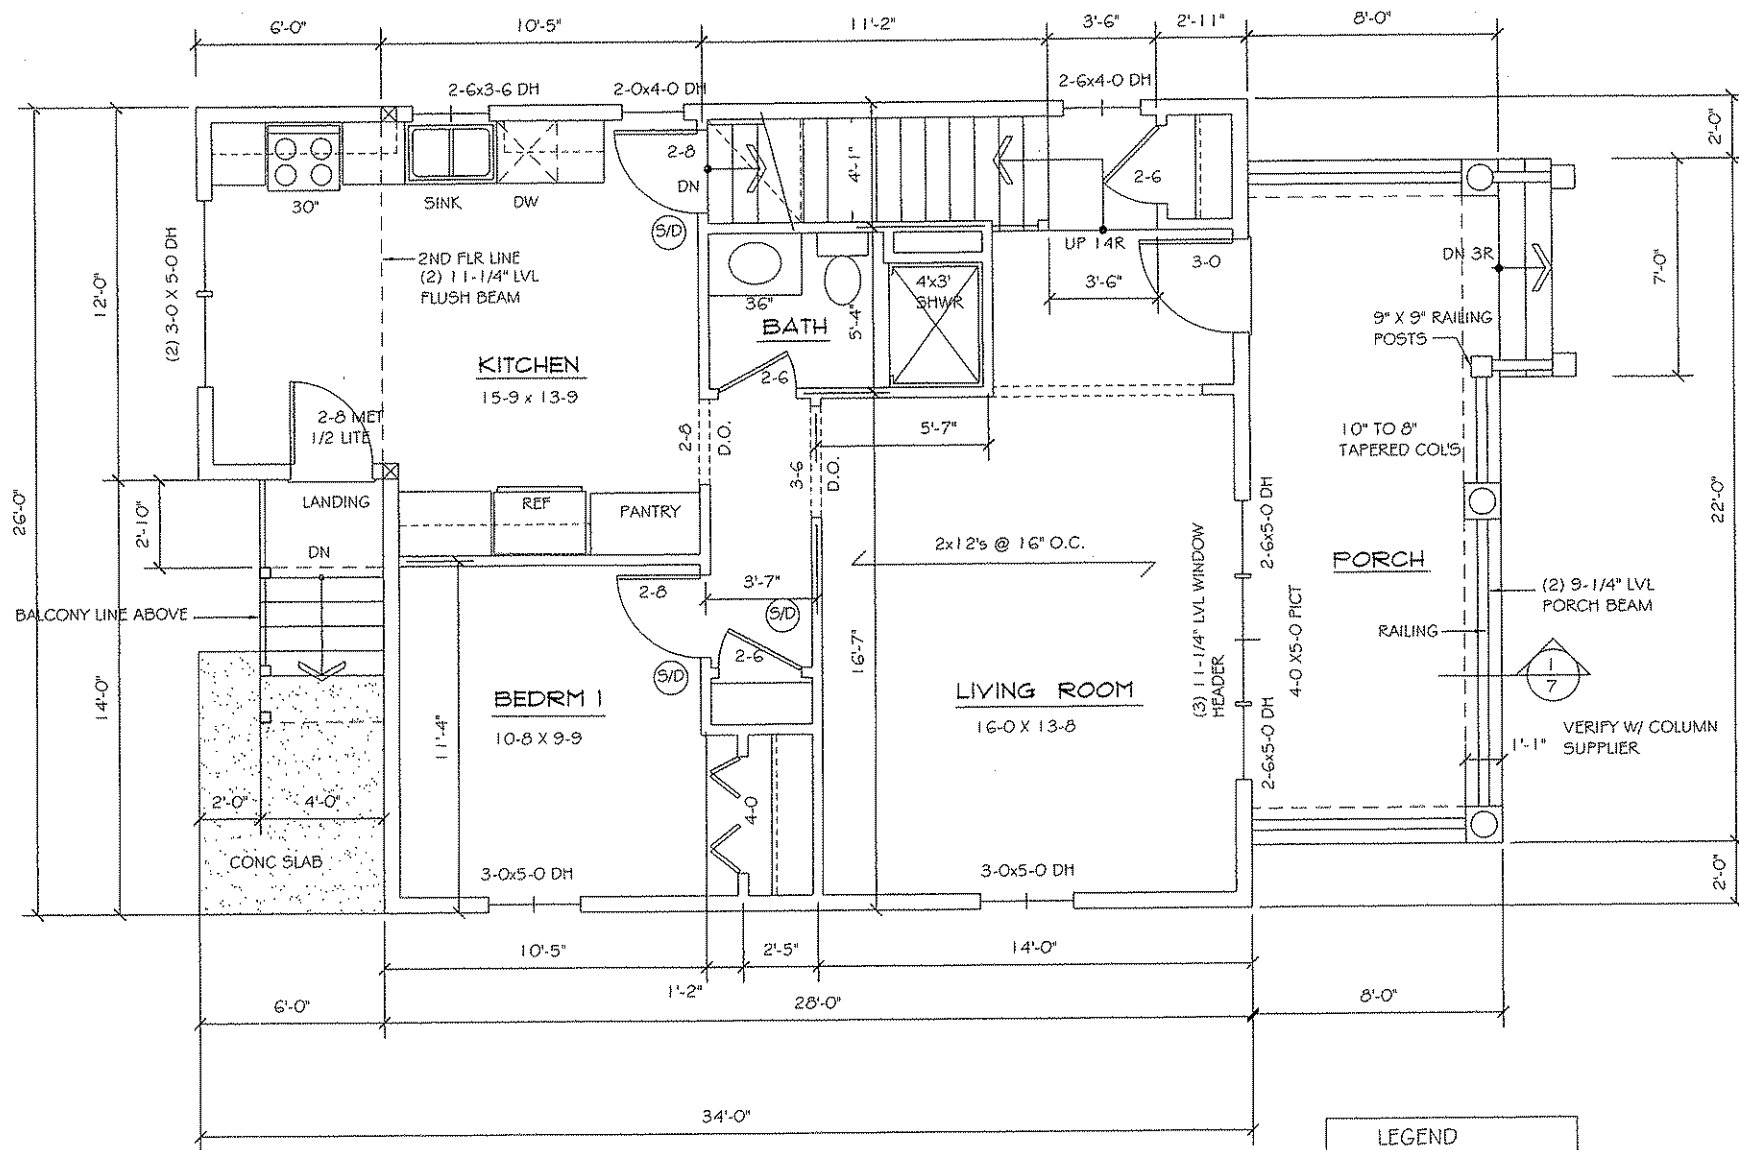


FIRST FLOOR PLAN

SCALE: 1/4" = 1'-0" 800 S.F.

LEGEND	
(S/D)	SMOKE DETECTOR
D.O.	DRYWALL OPENING

DATE: 4/9/09
DN BY: gp
SHEET
4
OF 7

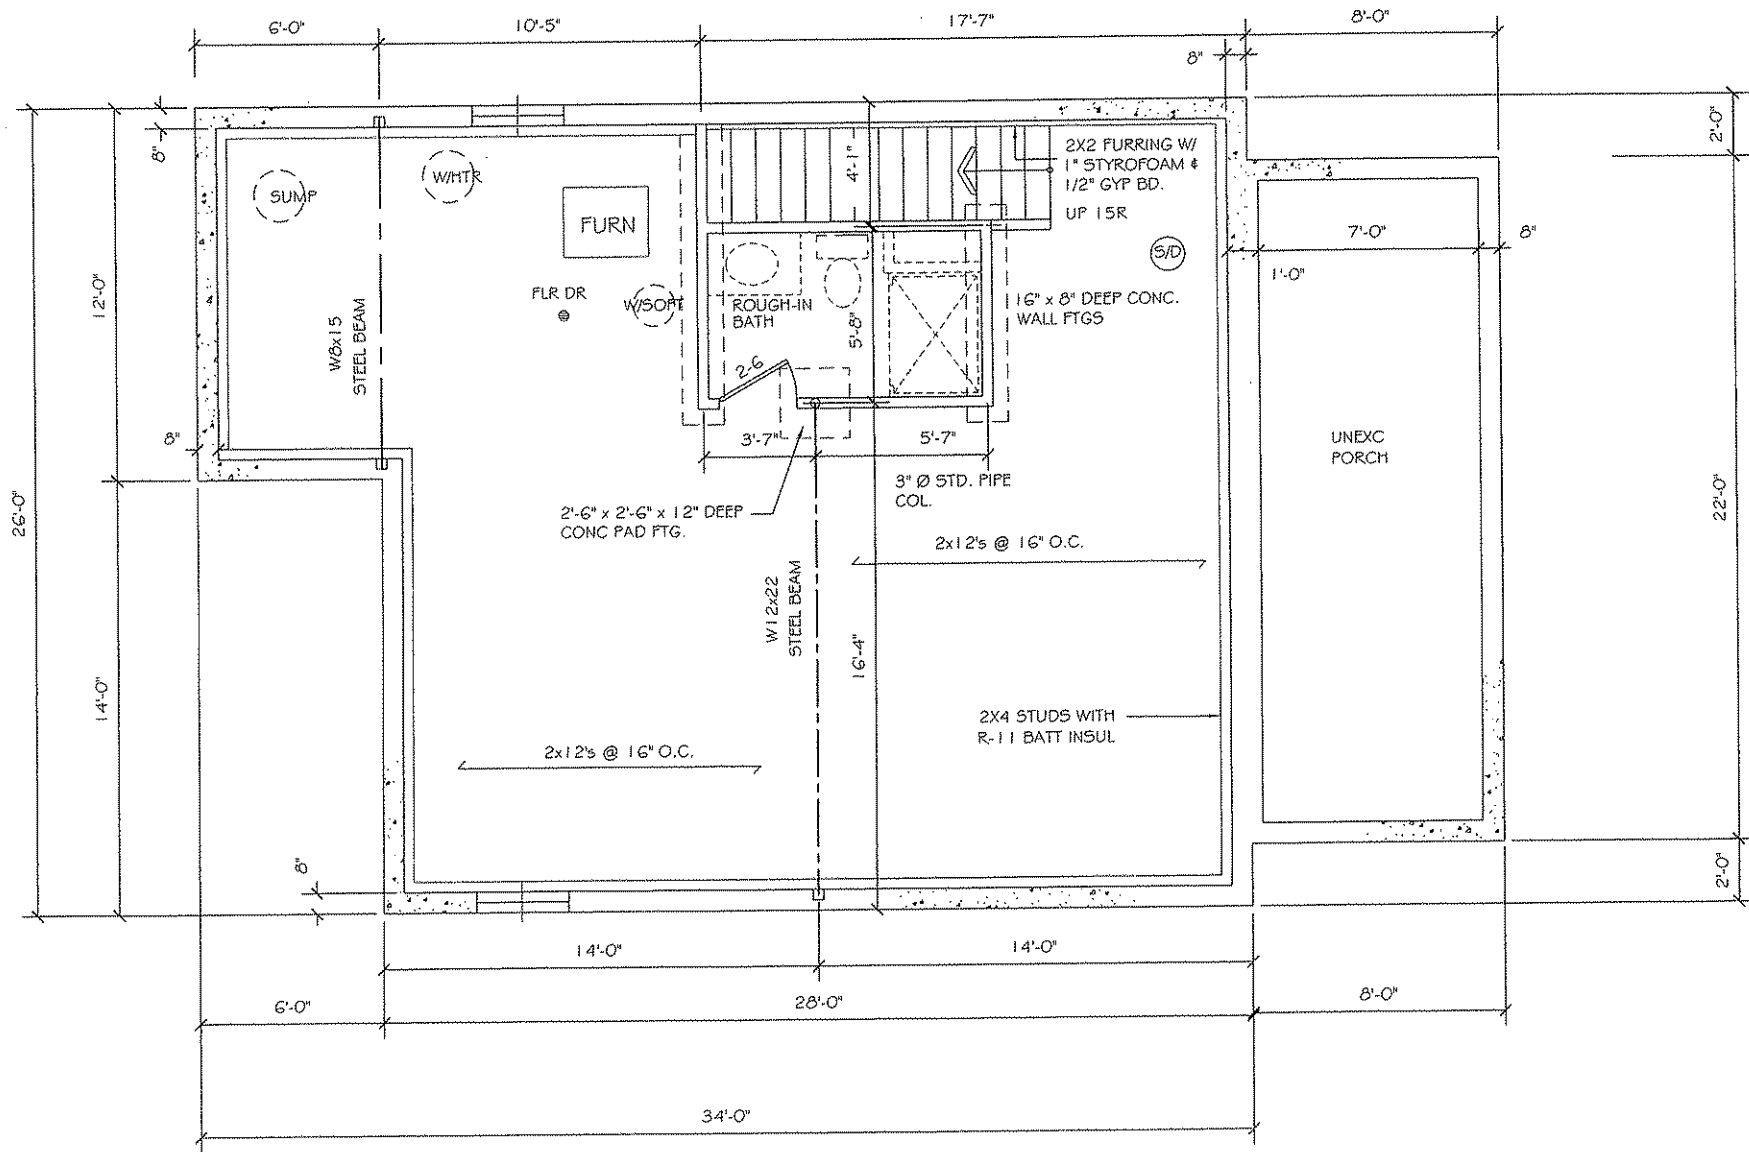

BSMT & FDTN PLAN

SCALE: 1/4" = 1'-0"

800 S.F.

NOTE: 8'-9" HIGH CONC BASEMENT WALLS

