



Property

TAX PARCEL MAP

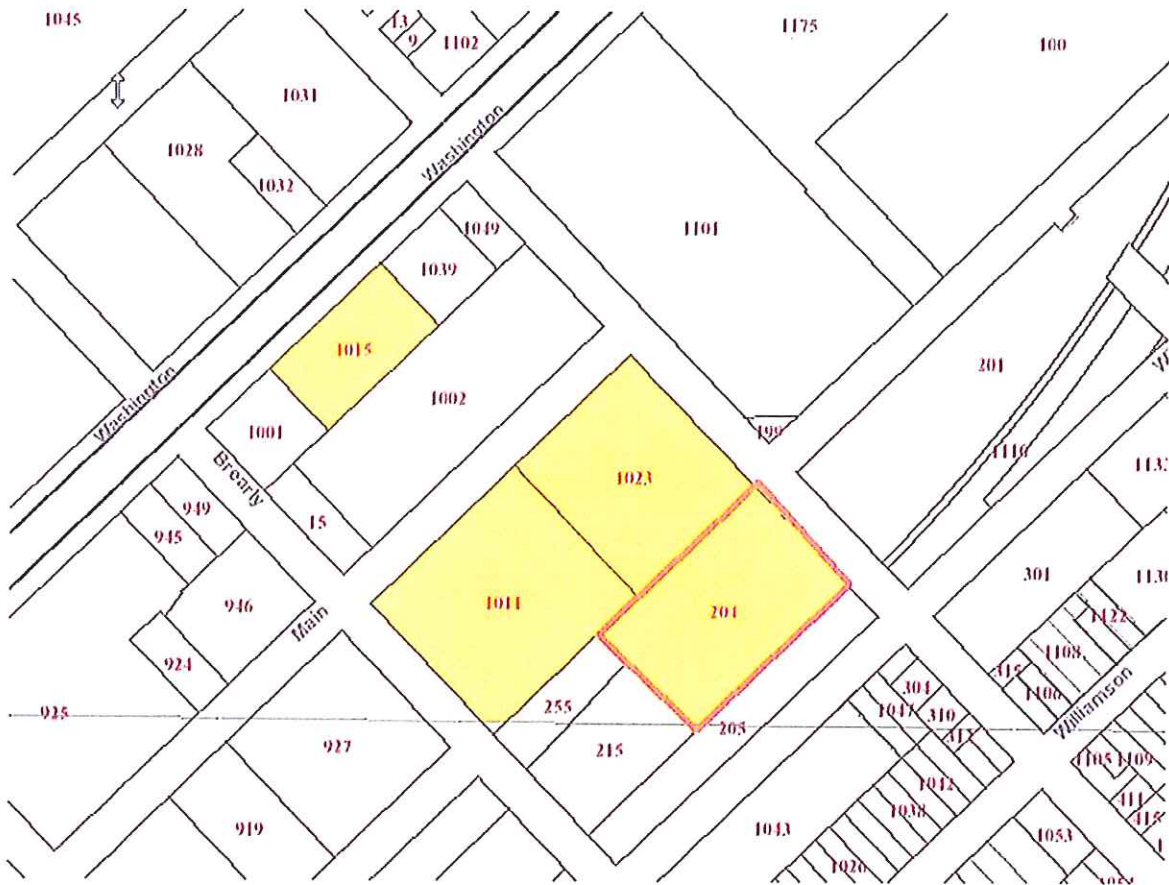



Yellow = All Research Products Parcels
Red = Subject Property

RAIL CORRIDOR PLAN MAP

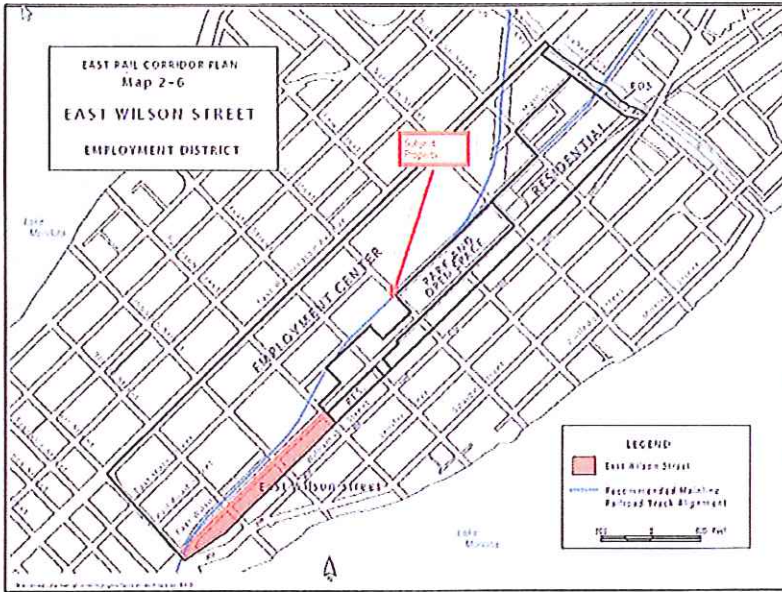

CENTRAL PARK PLAN MAP

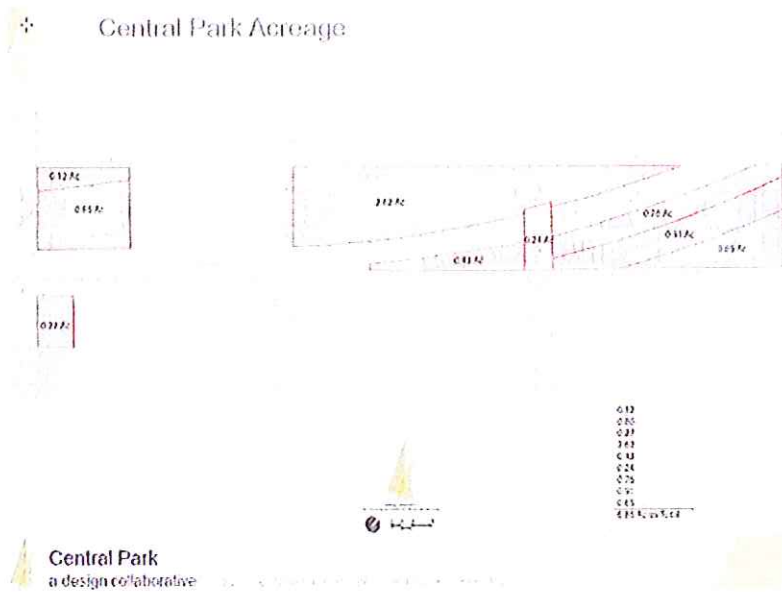

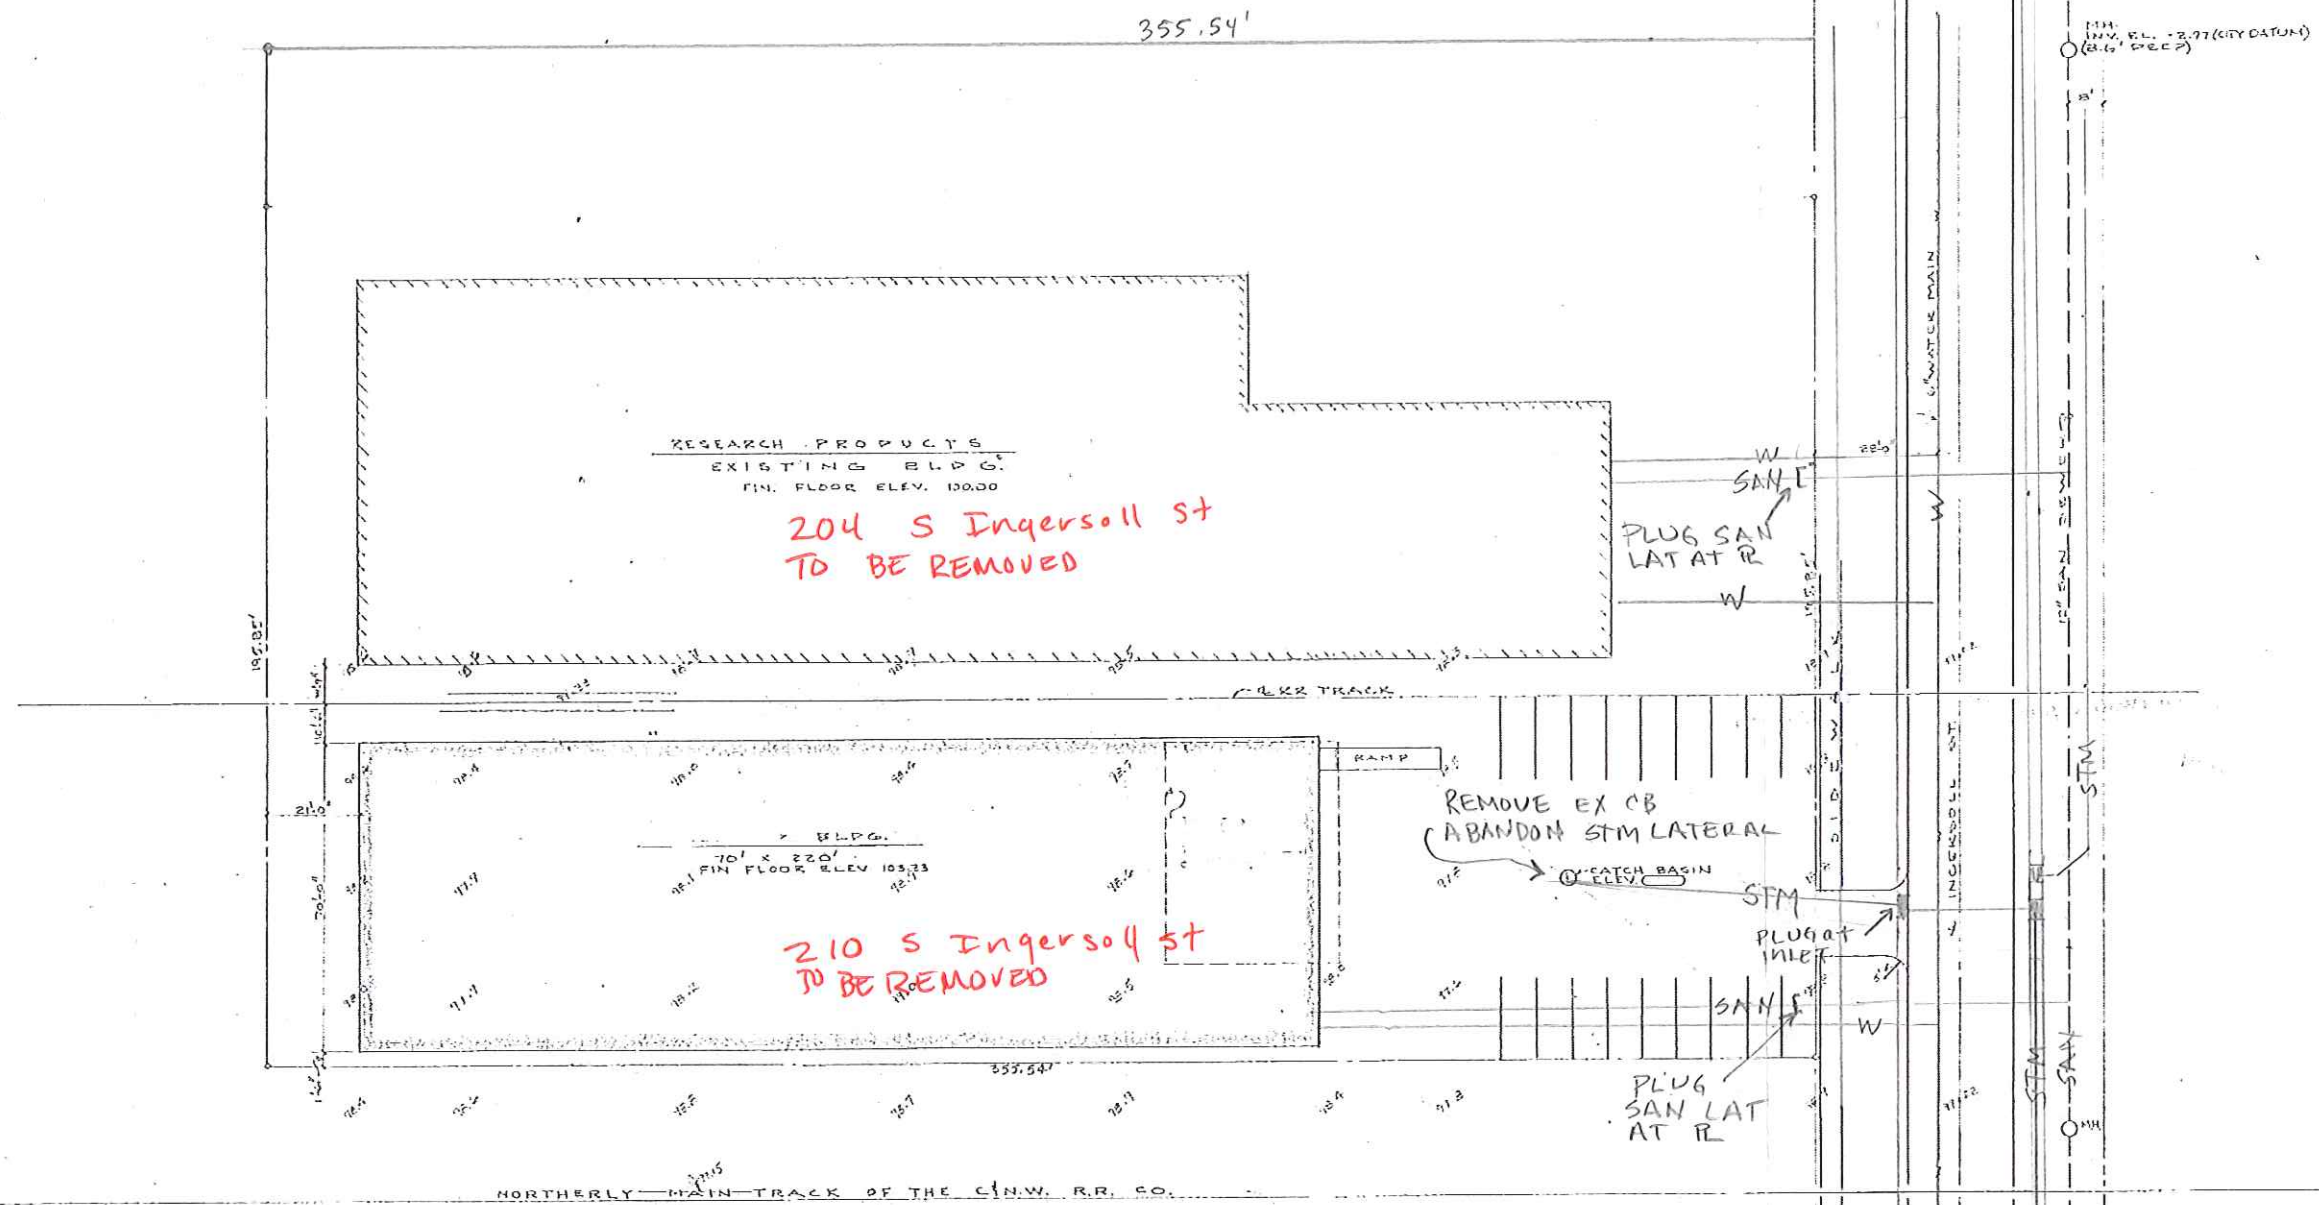


* WATER UTILITY SHALL BE NOTIFIED TO REMOVE WATER METERS PRIOR TO DEMOLITION.

LEGEND
 EXISTING GRADE 100.0
 FINISHED GRADE 100.0

PLOT PLAN
 SCALE 1" = 20'

JOB NAME		LOCATION			
RESEARCH PRODUCTS		MADISON, WIS.			
PLOT PLAN		SHEET 1 OF			
NO.	REVISION	DATE	E.G.		
1			OWNER	APPROVAL NO.	SCALE DATE NUMBER
2			APPROVAL NO.	AS.	AUG. 31 66-177
3			DRAWN	Building Systems Inc. 7501 AIRPORT ROAD MIDDLETON, WISC. 53562 Area Code 608 836-7011	
4			ENTERED		

This Drawing and Design made exclusively for the party named in the title block. It remains the property of Building Systems, Inc. and may not be reproduced or copied in whole or part by any method without prior written consent of Building Systems, Inc.

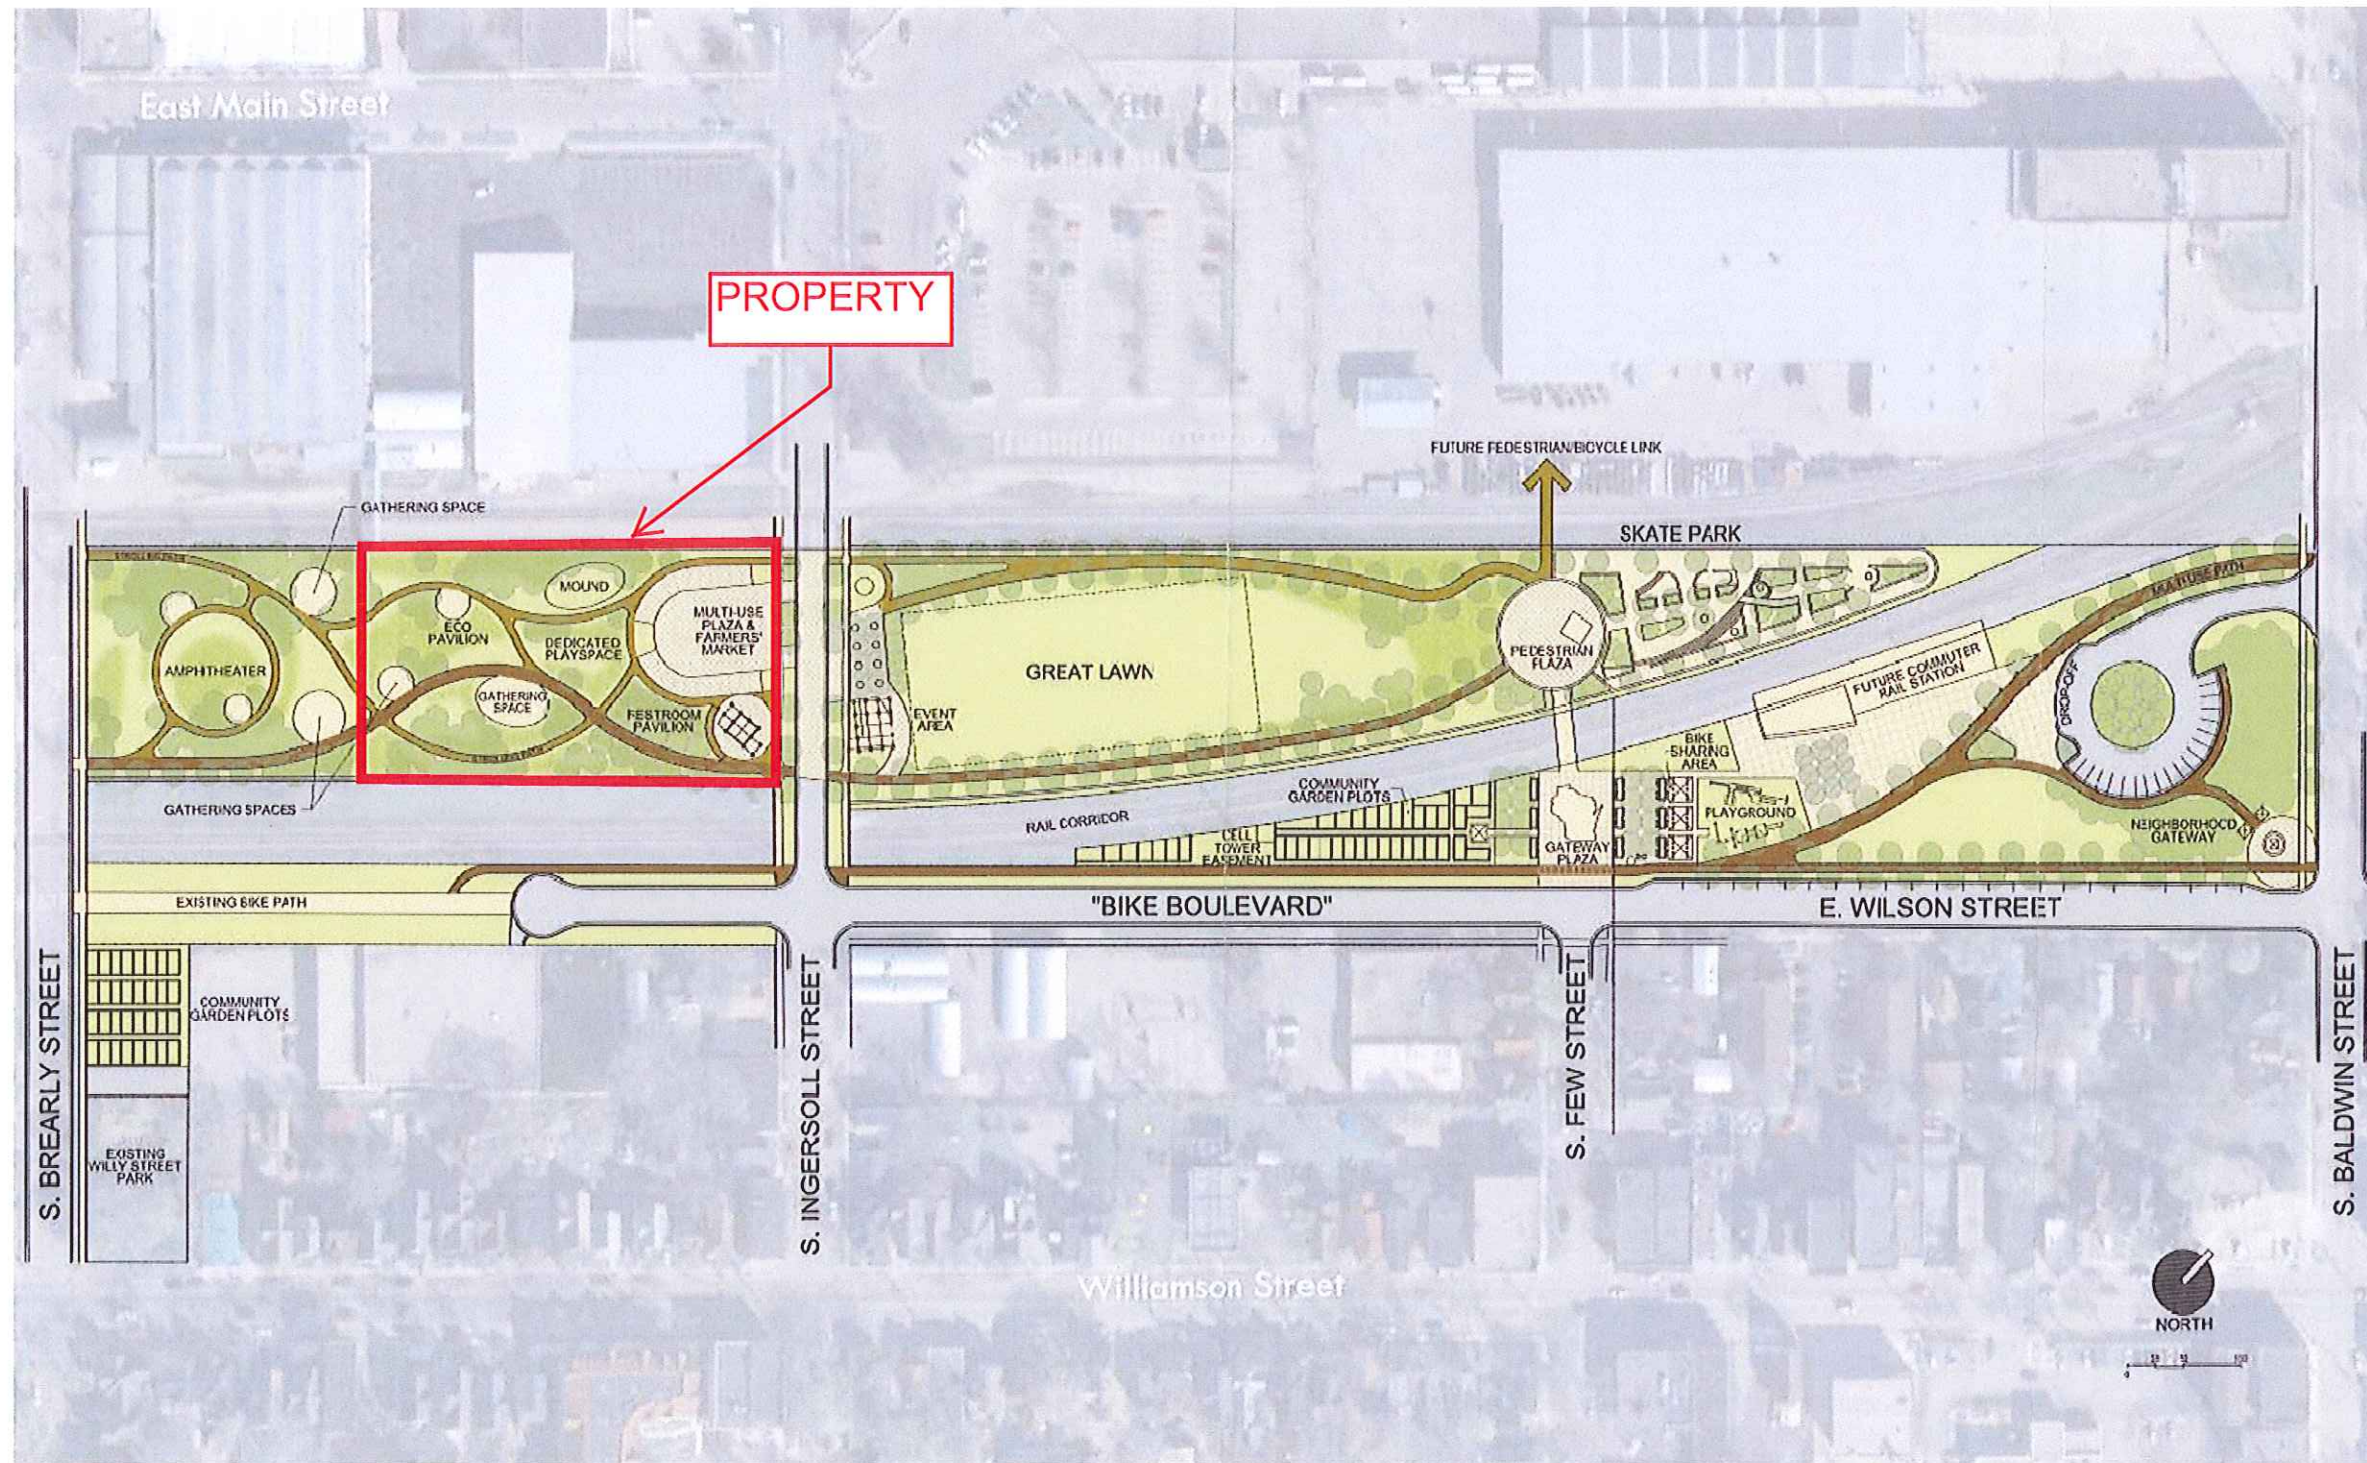

LORNA JORDAN STUDIO

Master Plan Central Park

April 29th, 2011



This project is supported in part by an award from the National Endowment for the Arts