


1100 s.f. add'l imperv.



BICYCLE PARKING REQUIRED PER SECTION 28.11 (3) (1) A MINIMUM OF 8 STALLS SHALL BE PROVIDED

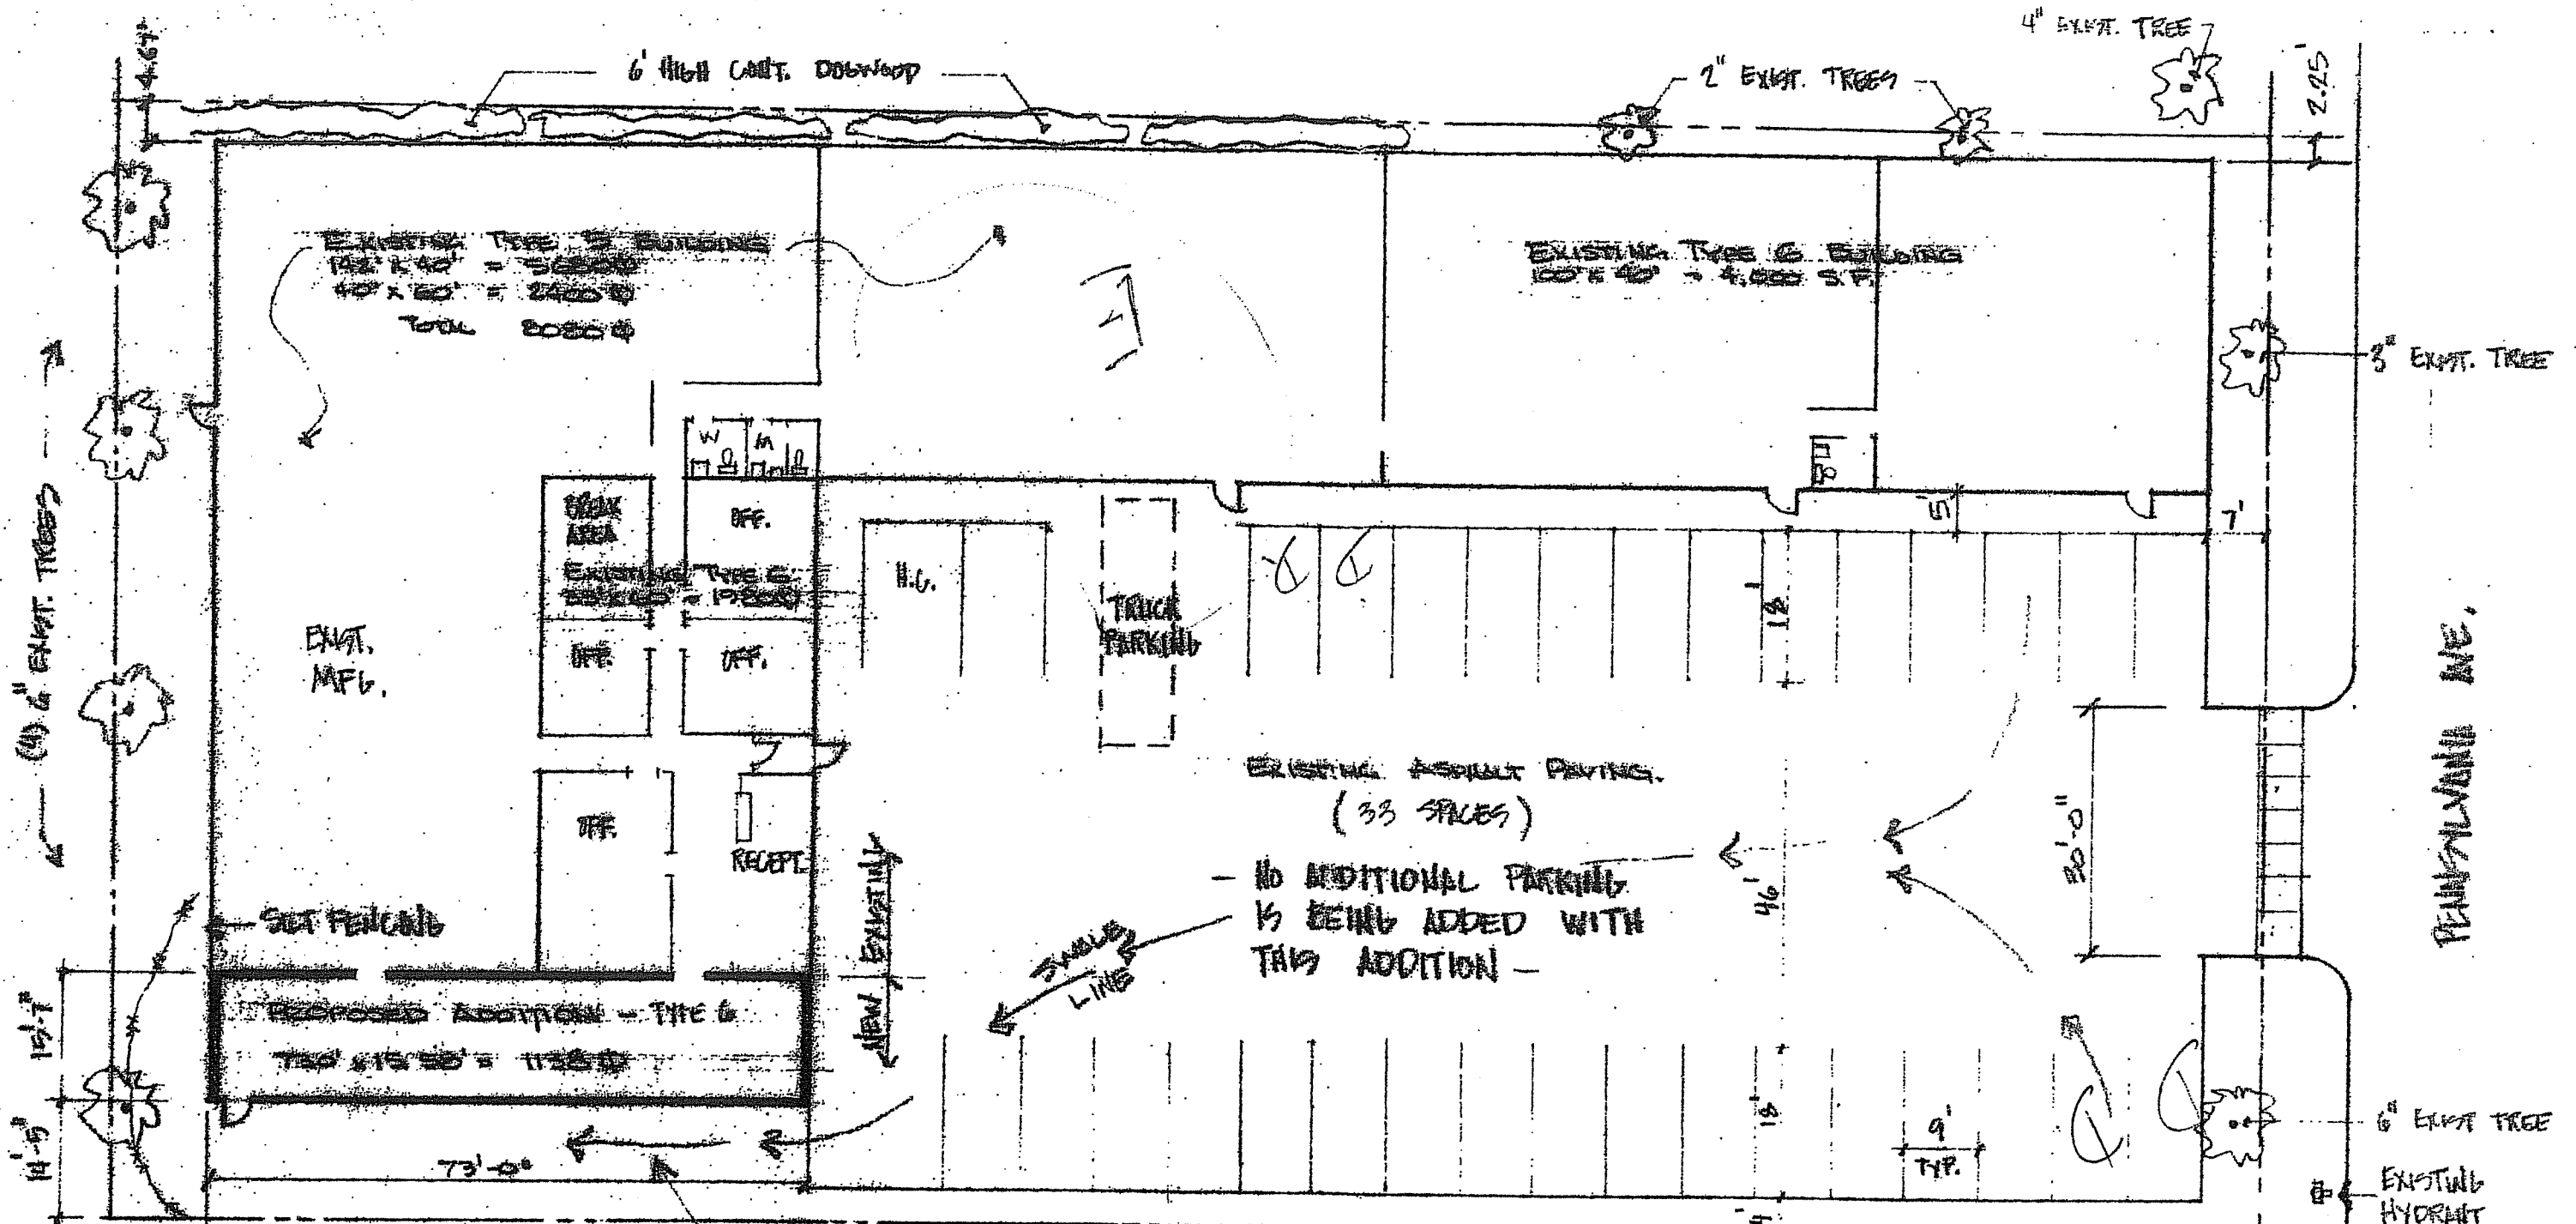

CONTINUE SWALE AROUND ADDITION

NOTE: SITE IS FLAT w/ DRAINAGE SWALE TO S.W. CORNER

SITE PLAN 1"=20'

NOTE: ALL EXISTING & PROPOSED ENTRANCE/EXIT ARE BARRIER FREE (H.G. ACCESSIBLE)

EROSION CONTROL
- DISTURB ABSOLUTE

NATIONAL PROMOTIONS, INC.
2310 PENNSYLVANIA AVE.