



MAY 6, 2009

**SITE
CONTEXT
PLAN**


THE MALT HOUSE


OUTDOOR SEATING AREA
2009 EAST WASHINGTON AVE.
MADISON, WI

SHEET 1

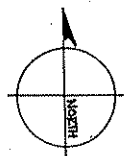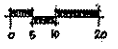

SCALE:
1" = 20'-0"

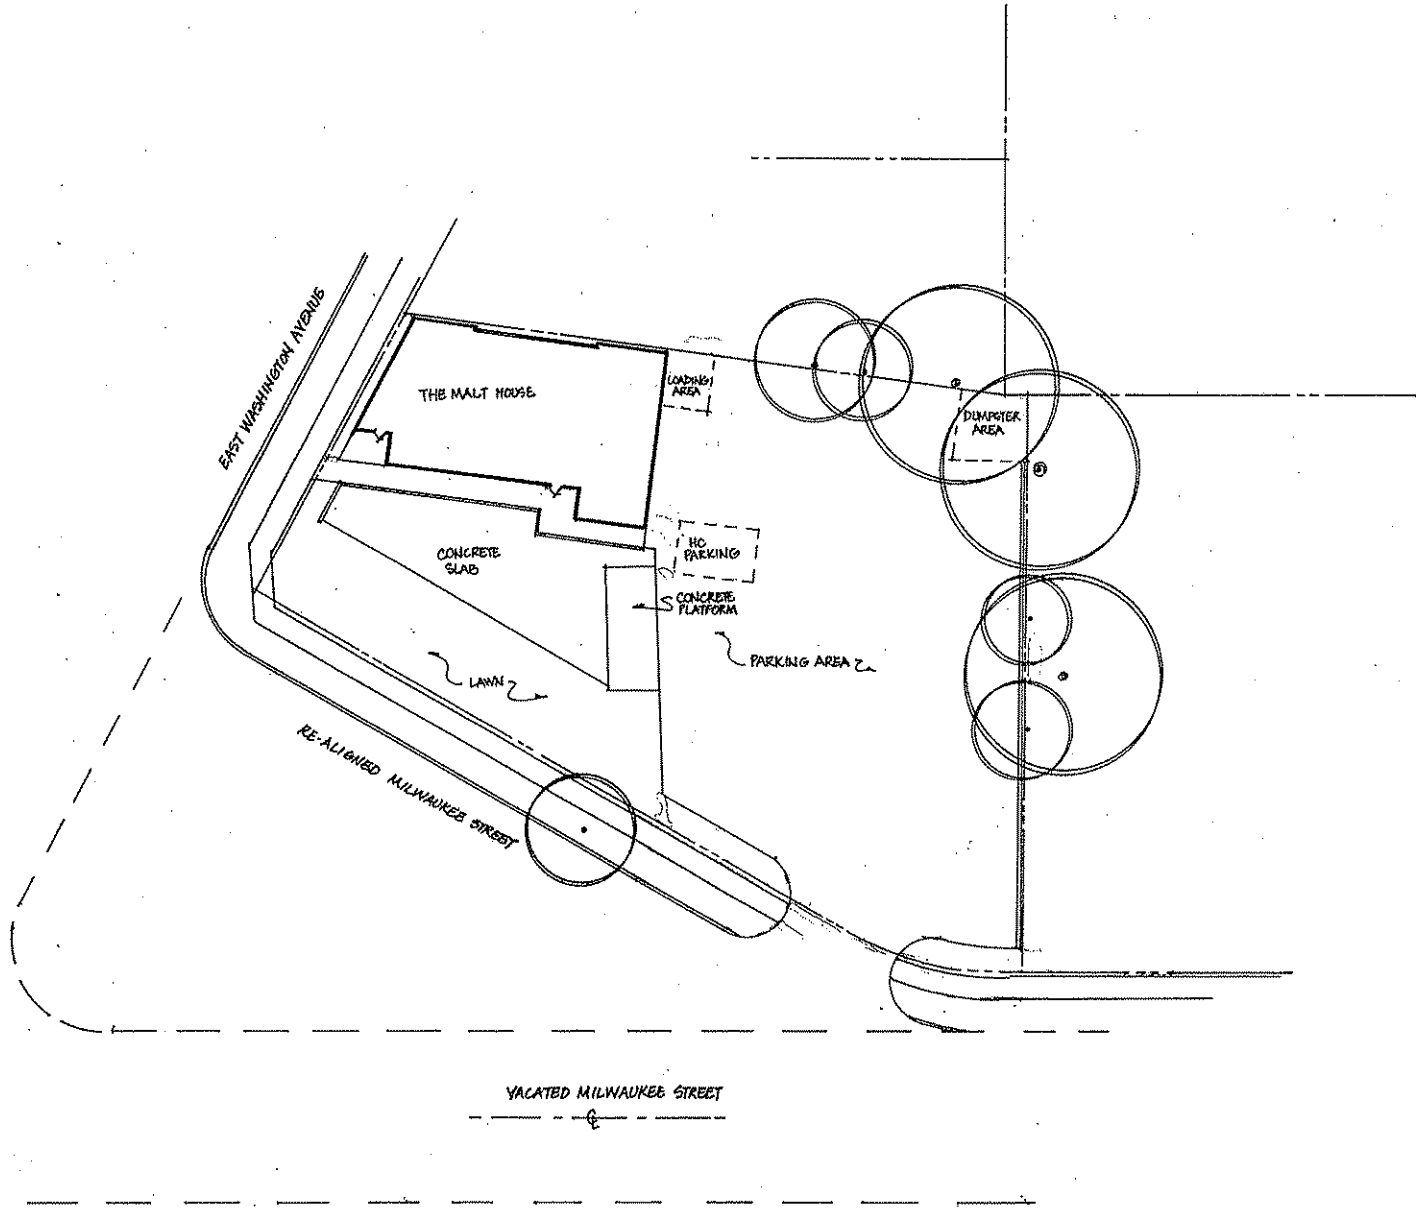

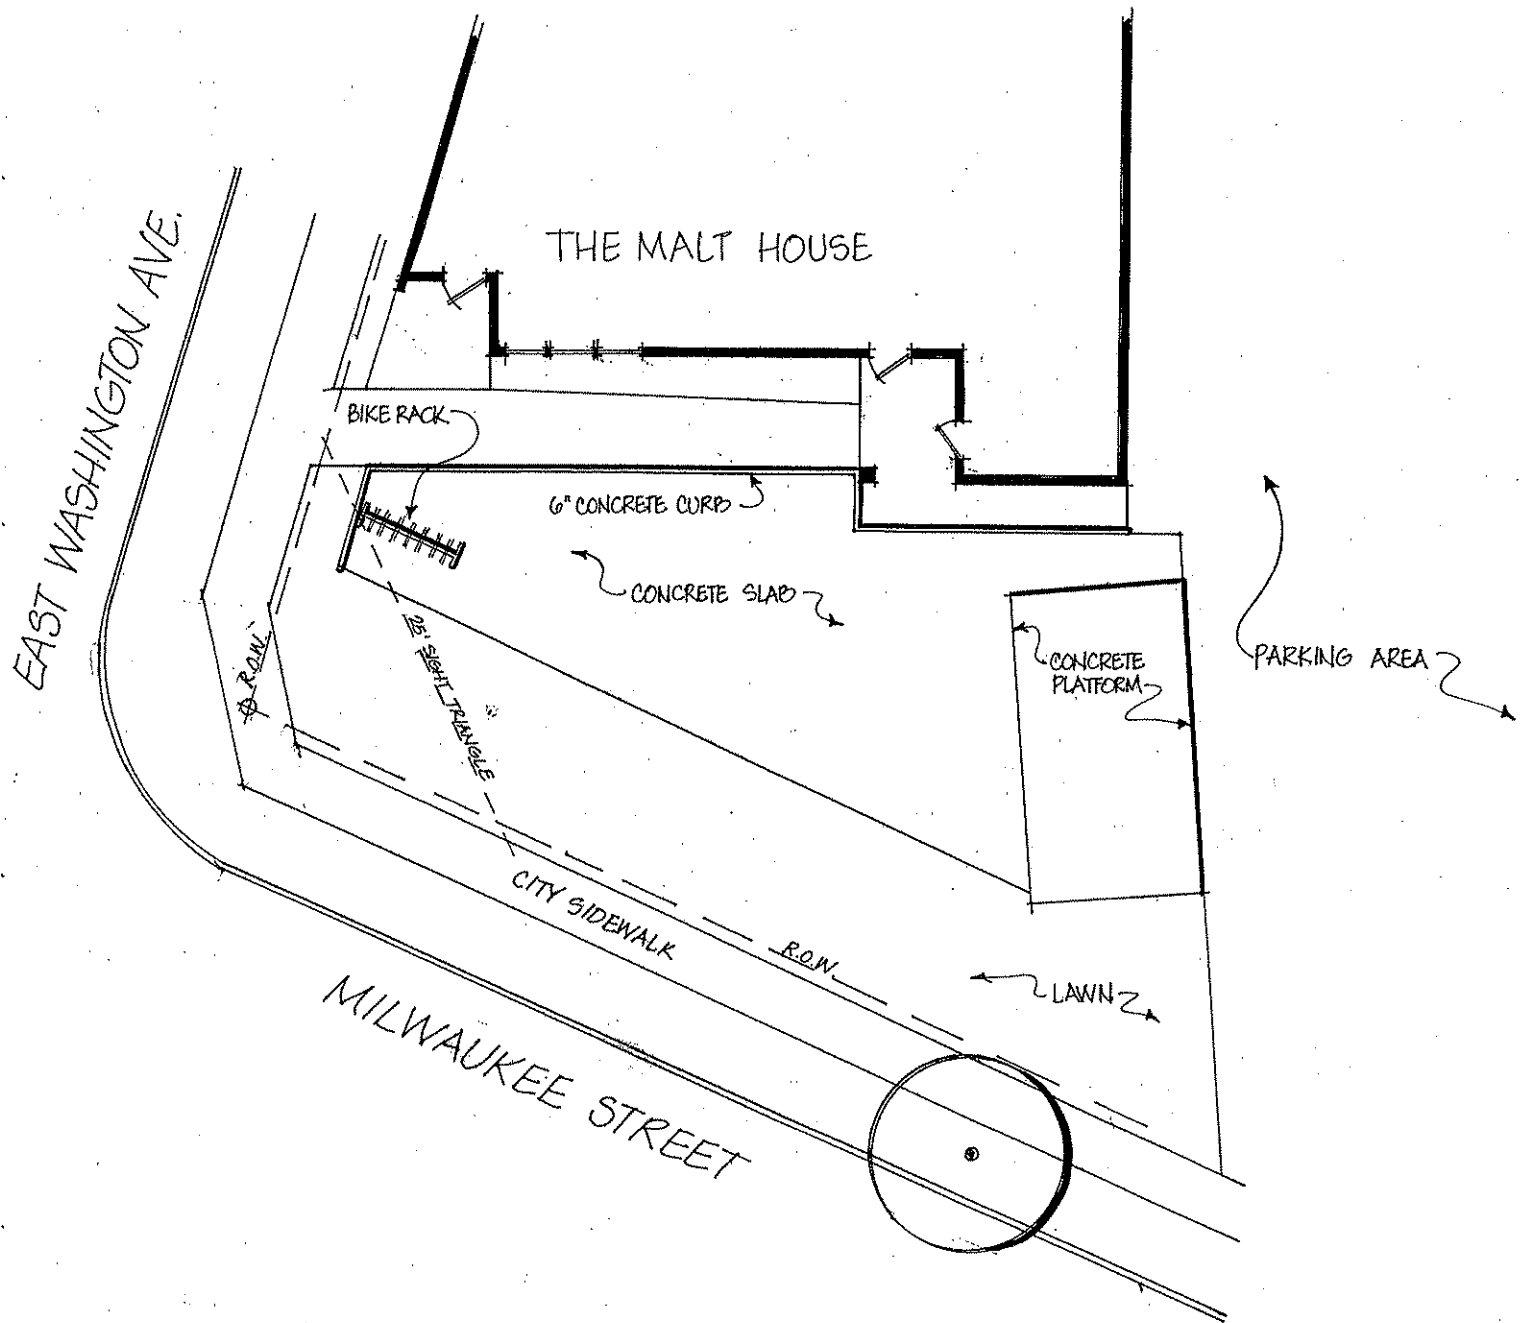



MAY 6, 2009

EXISTING
CONDITIONS
PLAN

THE MALT HOUSE

OUTDOOR SEATING AREA
2609 EAST WASHINGTON AVE.
MADISON, WI

SHEET 2

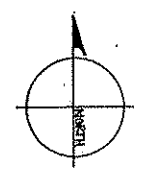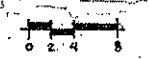

SCALE:
1" = 8'-0"



MAY 6, 2009

MASTER PLAN

THE MALT HOUSE

OUTDOOR SEATING AREA
2609 EAST WASHINGTON AVE.
MADISON, WI

SHEET 3

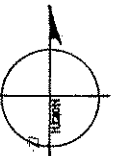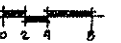

SCALE:
1" = 8'0"

