


SITE PLAN
 HONG KONG CAFE
 2 SOUTH MILLS STREET
 MADISON, WISCONSIN


CONDITIONAL USE PLAN
 "FOOTBALL GAME"

9 JUNE 2010

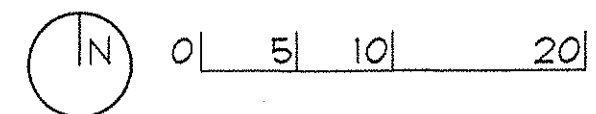

ARD EBERLE ARCHITECTS


thiel
STUDIO

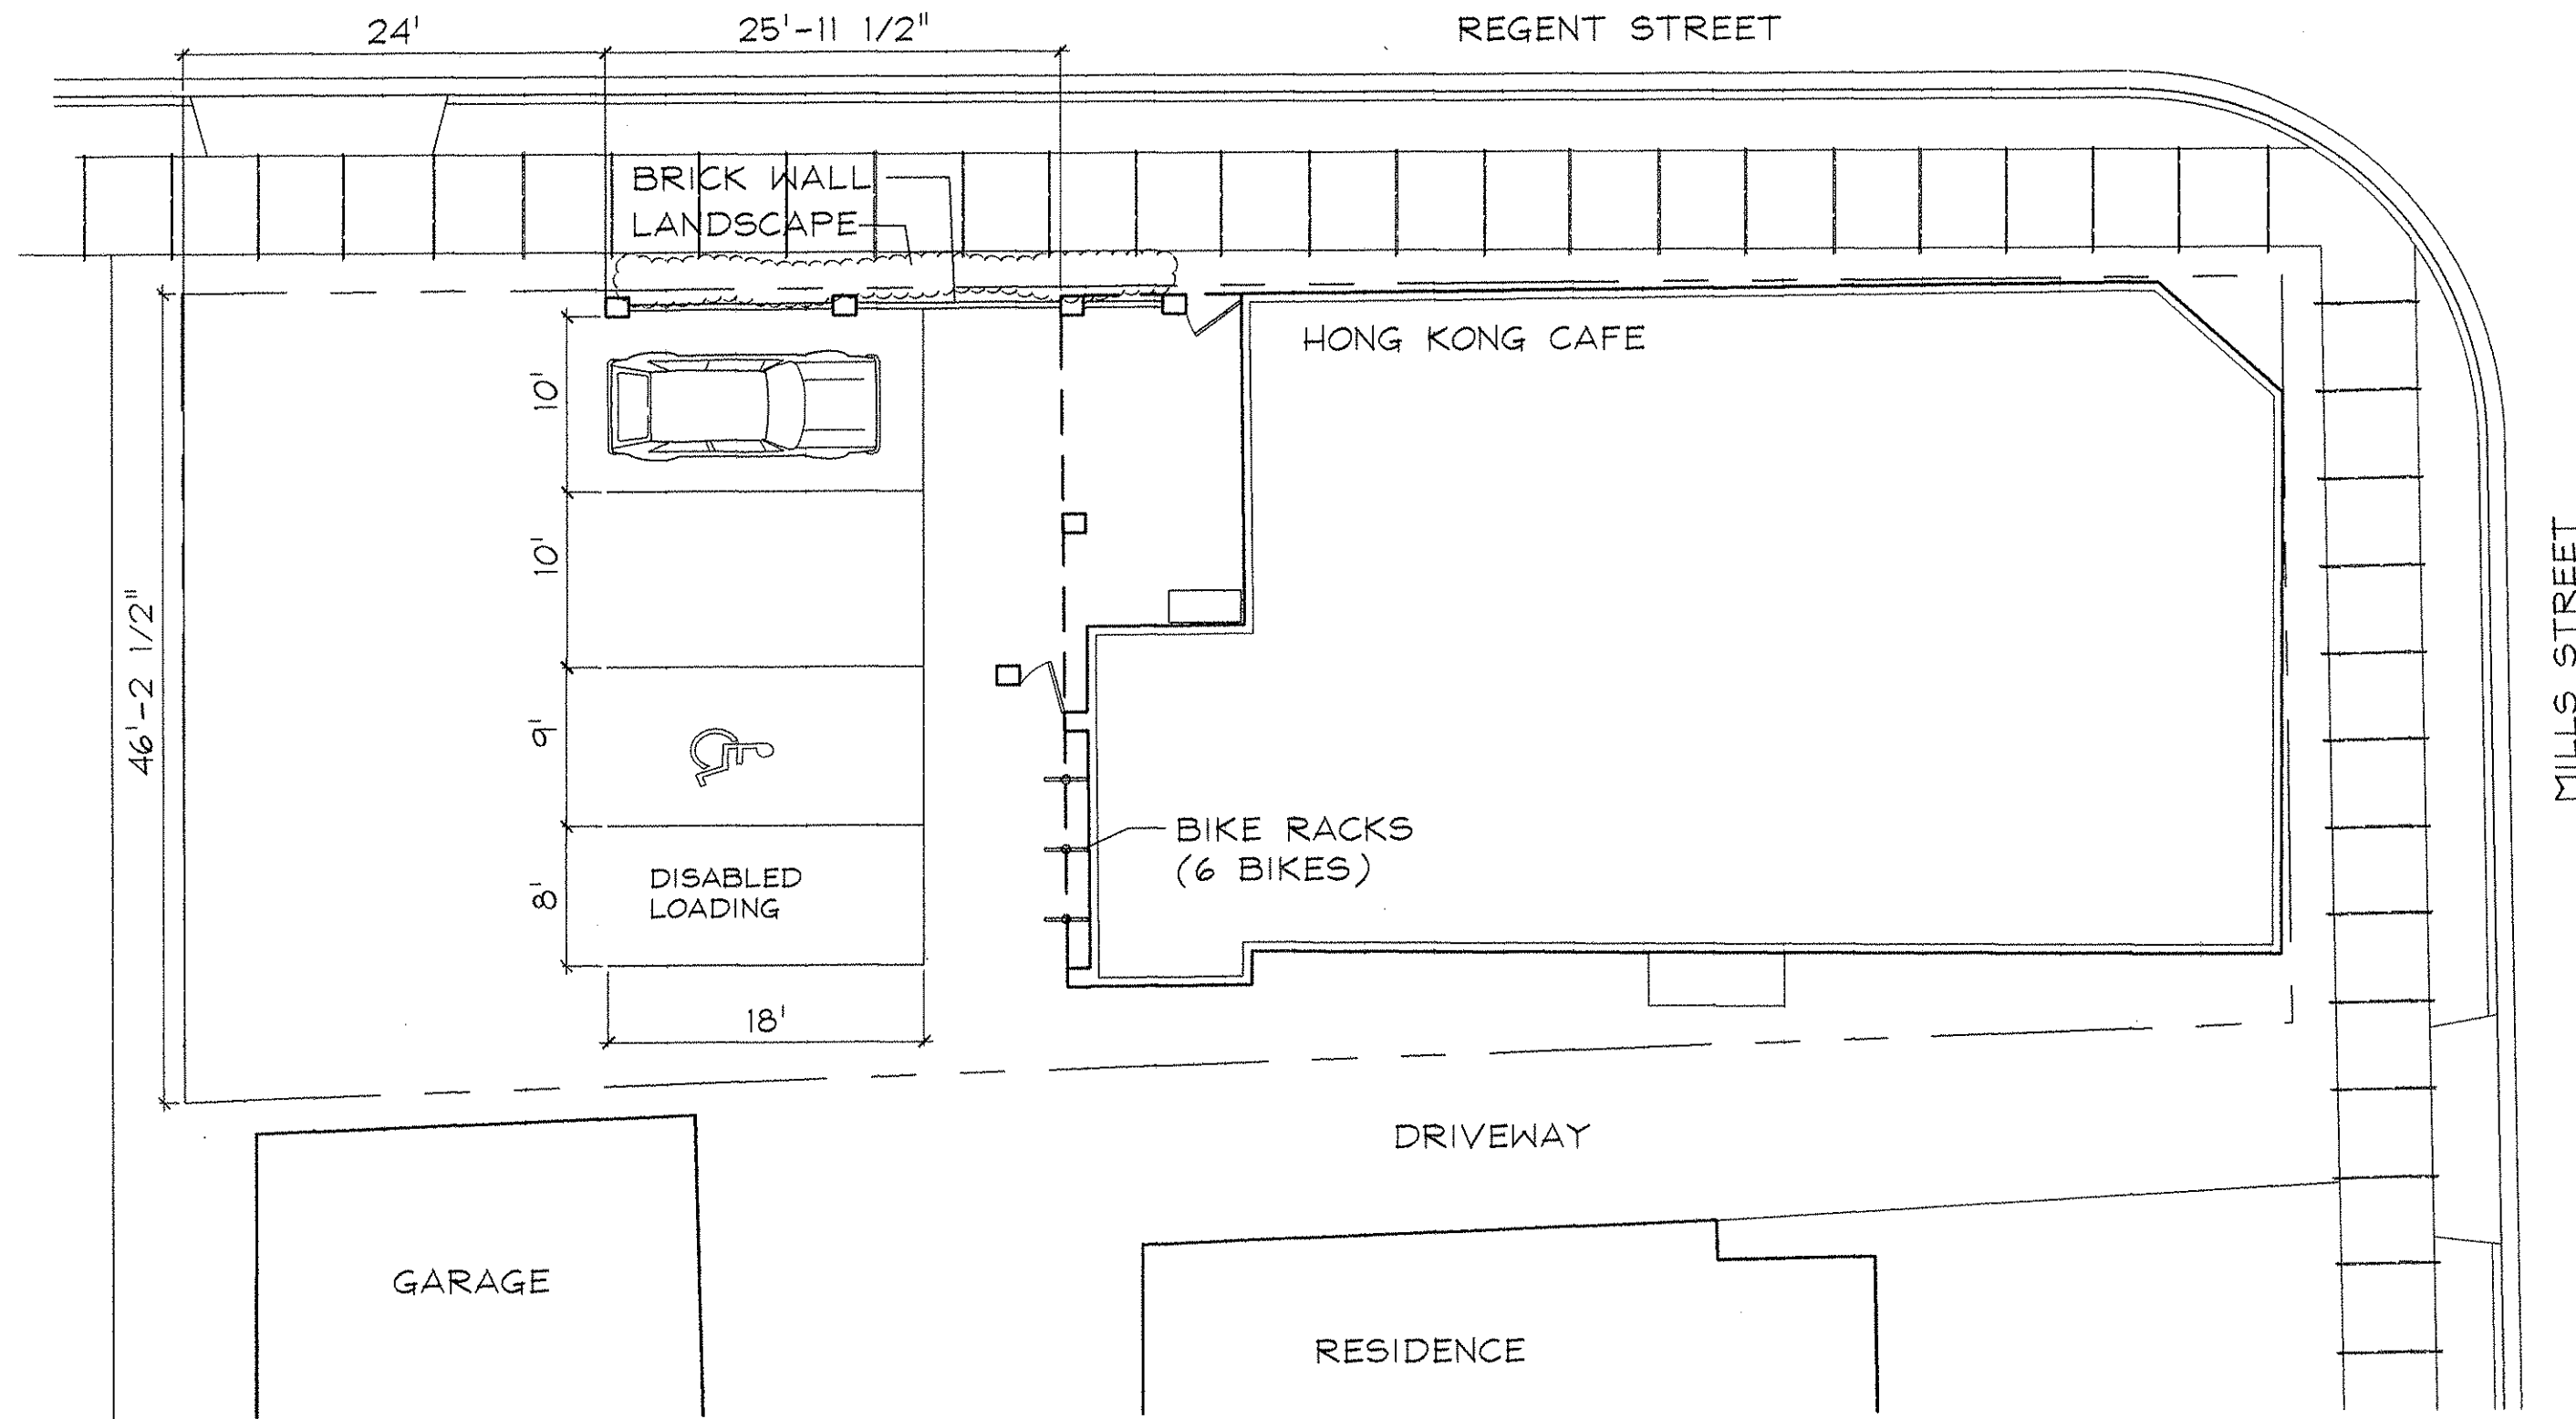

SITE PLAN
 HONG KONG CAFE
 2 SOUTH MILLS STREET
 MADISON, WISCONSIN


CONDITIONAL USE PLAN
 "WINTER" PARKING

9 JUNE 2010

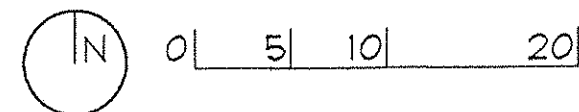

ARD EBERLE ARCHITECTS




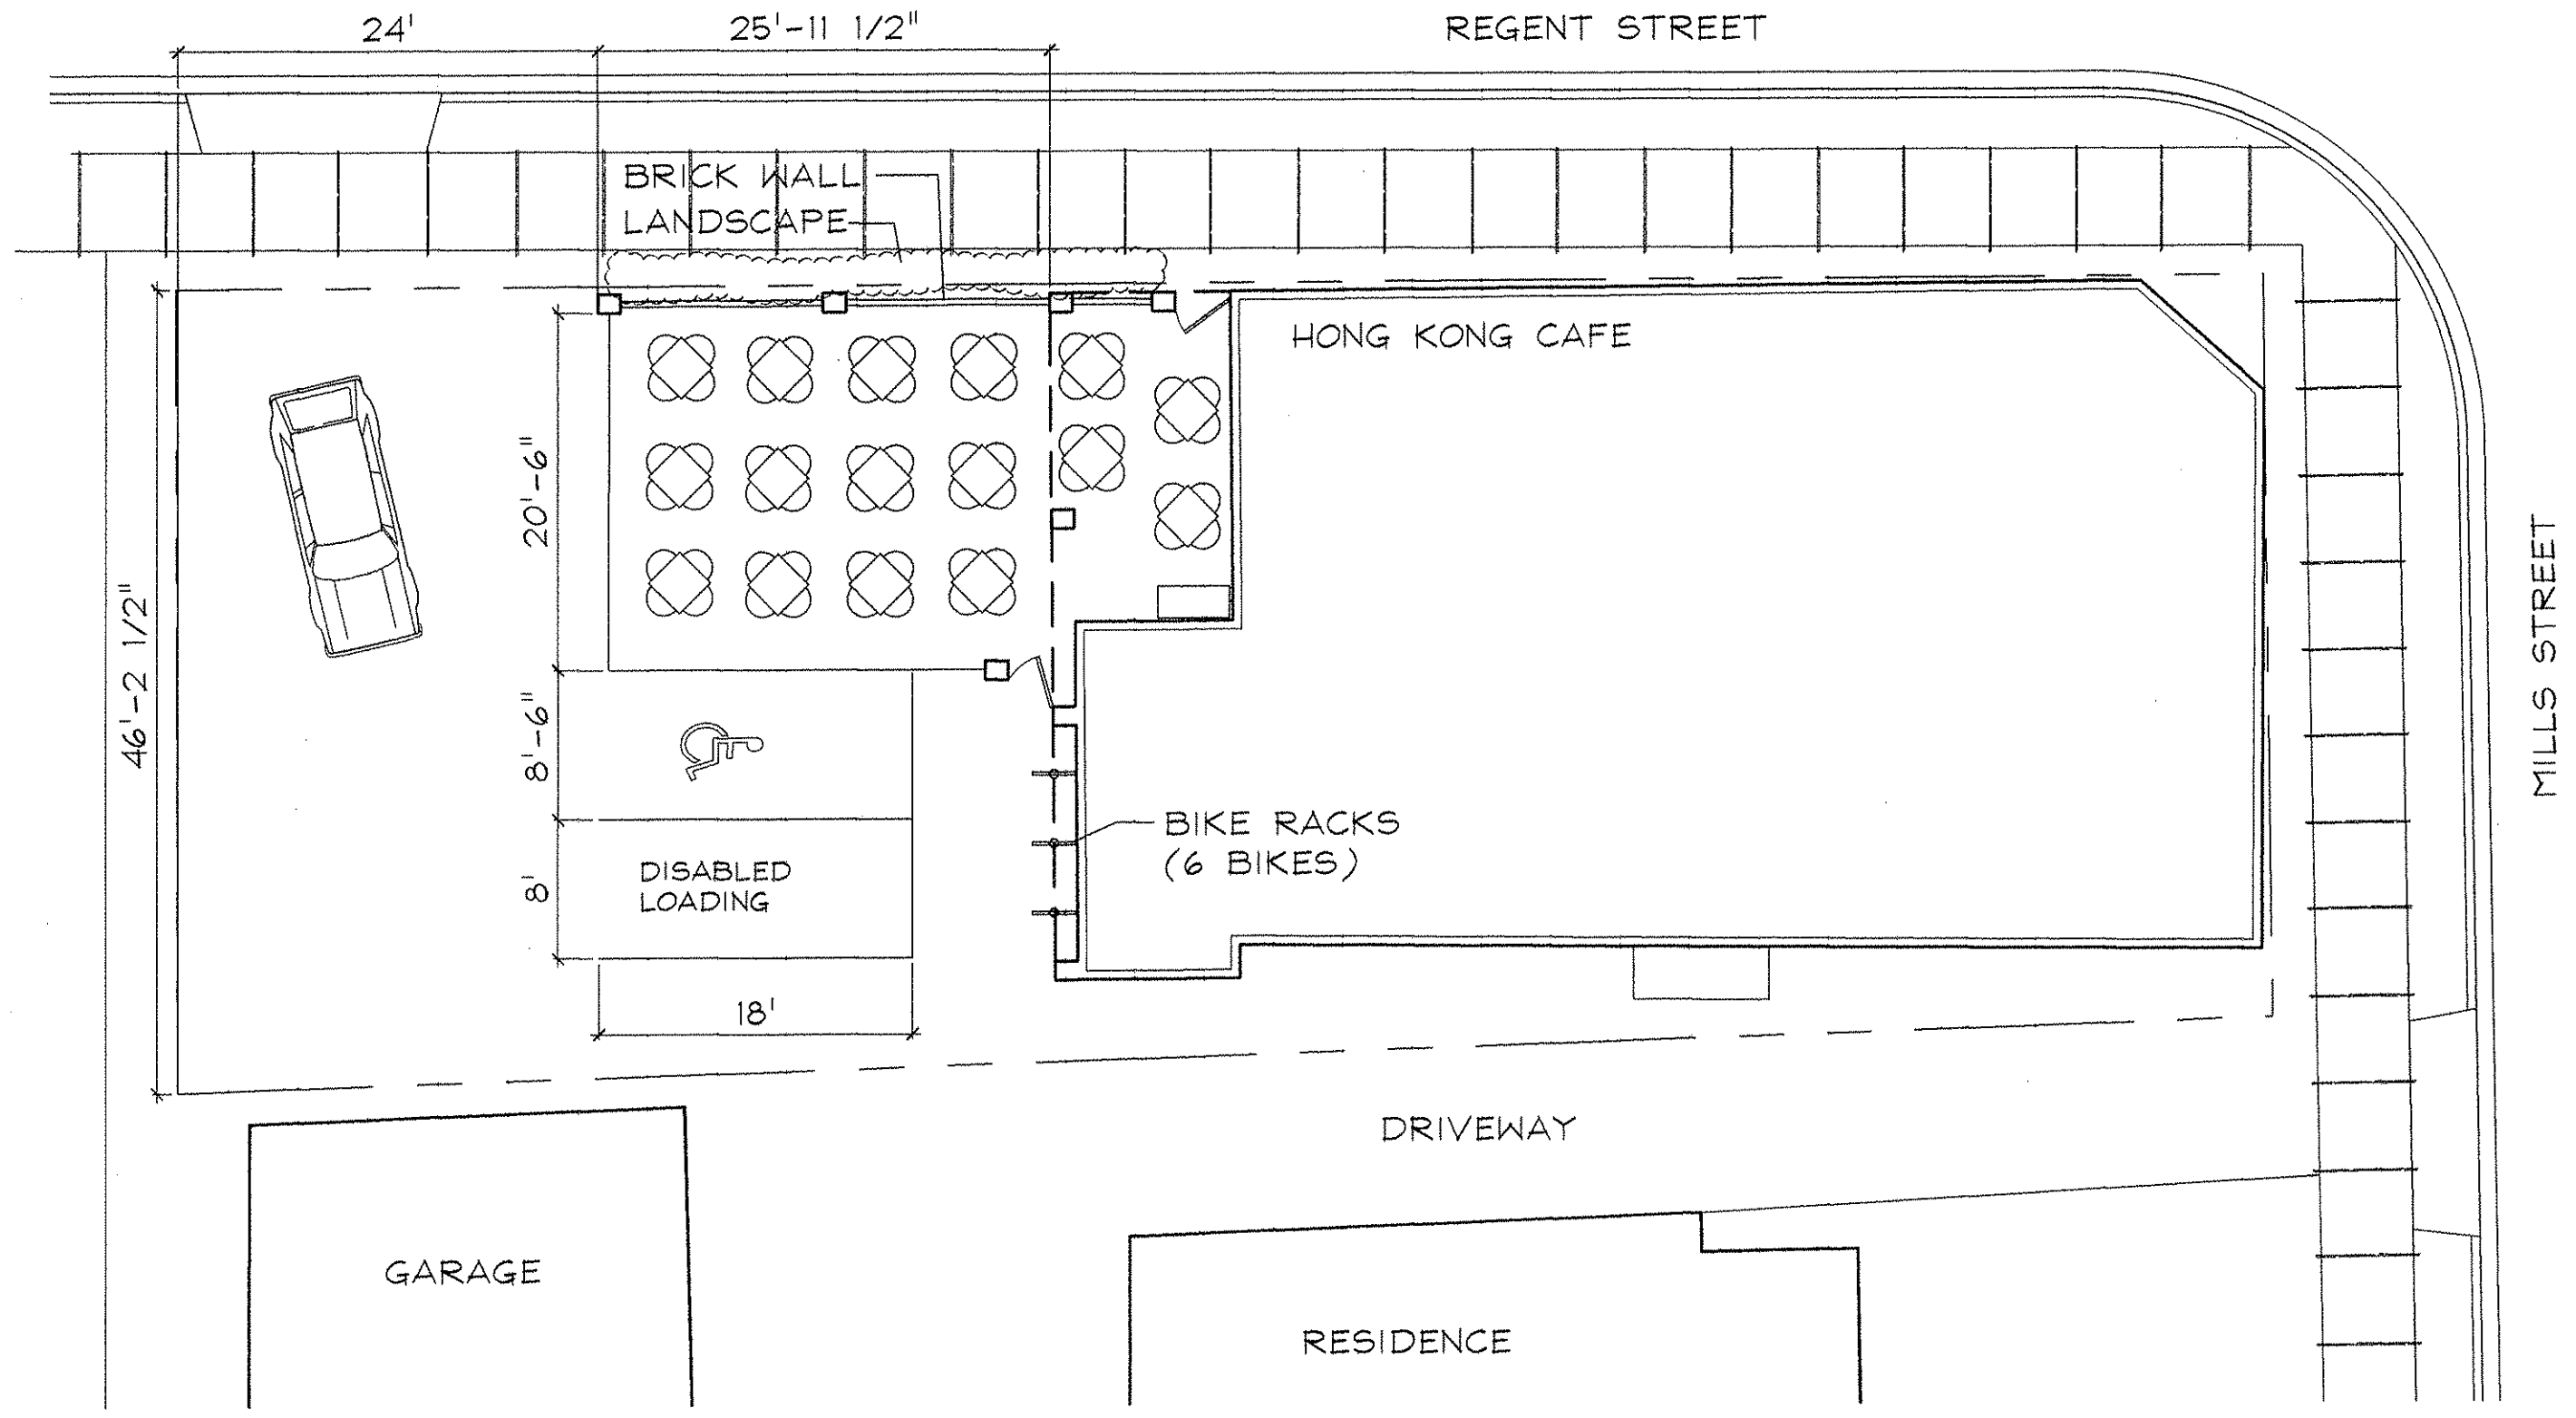

SITE PLAN
 HONG KONG CAFE
 2 SOUTH MILLS STREET
 MADISON, WISCONSIN



CONDITIONAL USE PLAN
 "SUMMER" OUTDOOR DINING

9 JUNE 2010

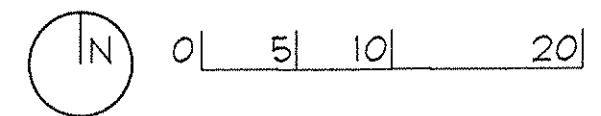

ARD EBERLE ARCHITECTS



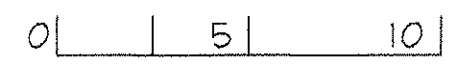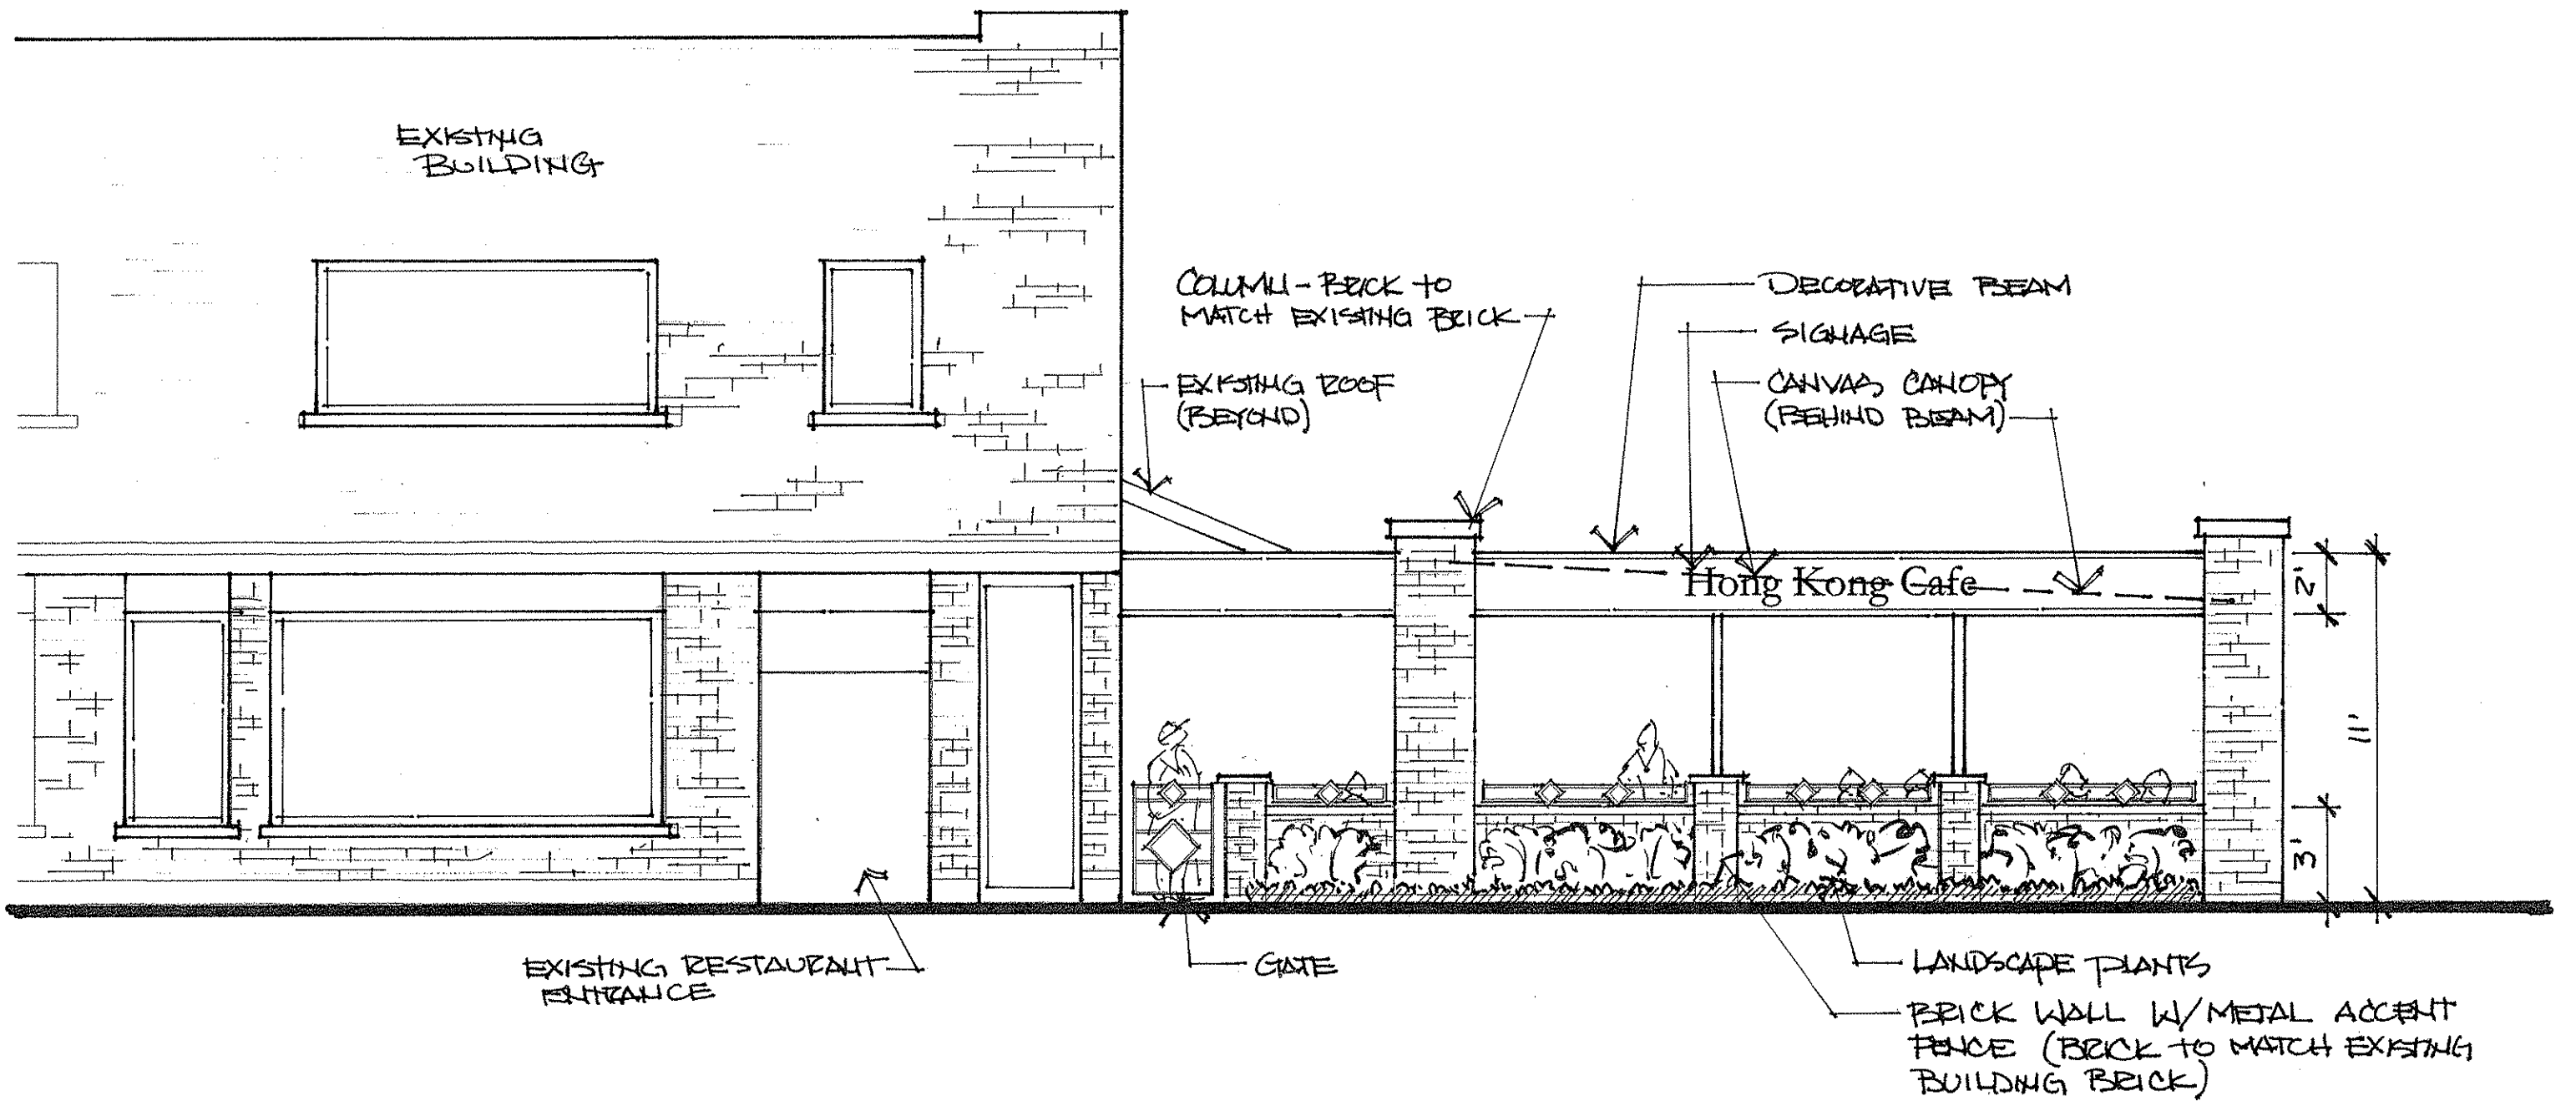


SITE PLAN
 HONG KONG CAFE
 2 SOUTH MILLS STREET
 MADISON, WISCONSIN

CONDITIONAL USE PLAN
 WEST ELEVATION

9 JUNE 2010

ARD EBERLE ARCHITECTS




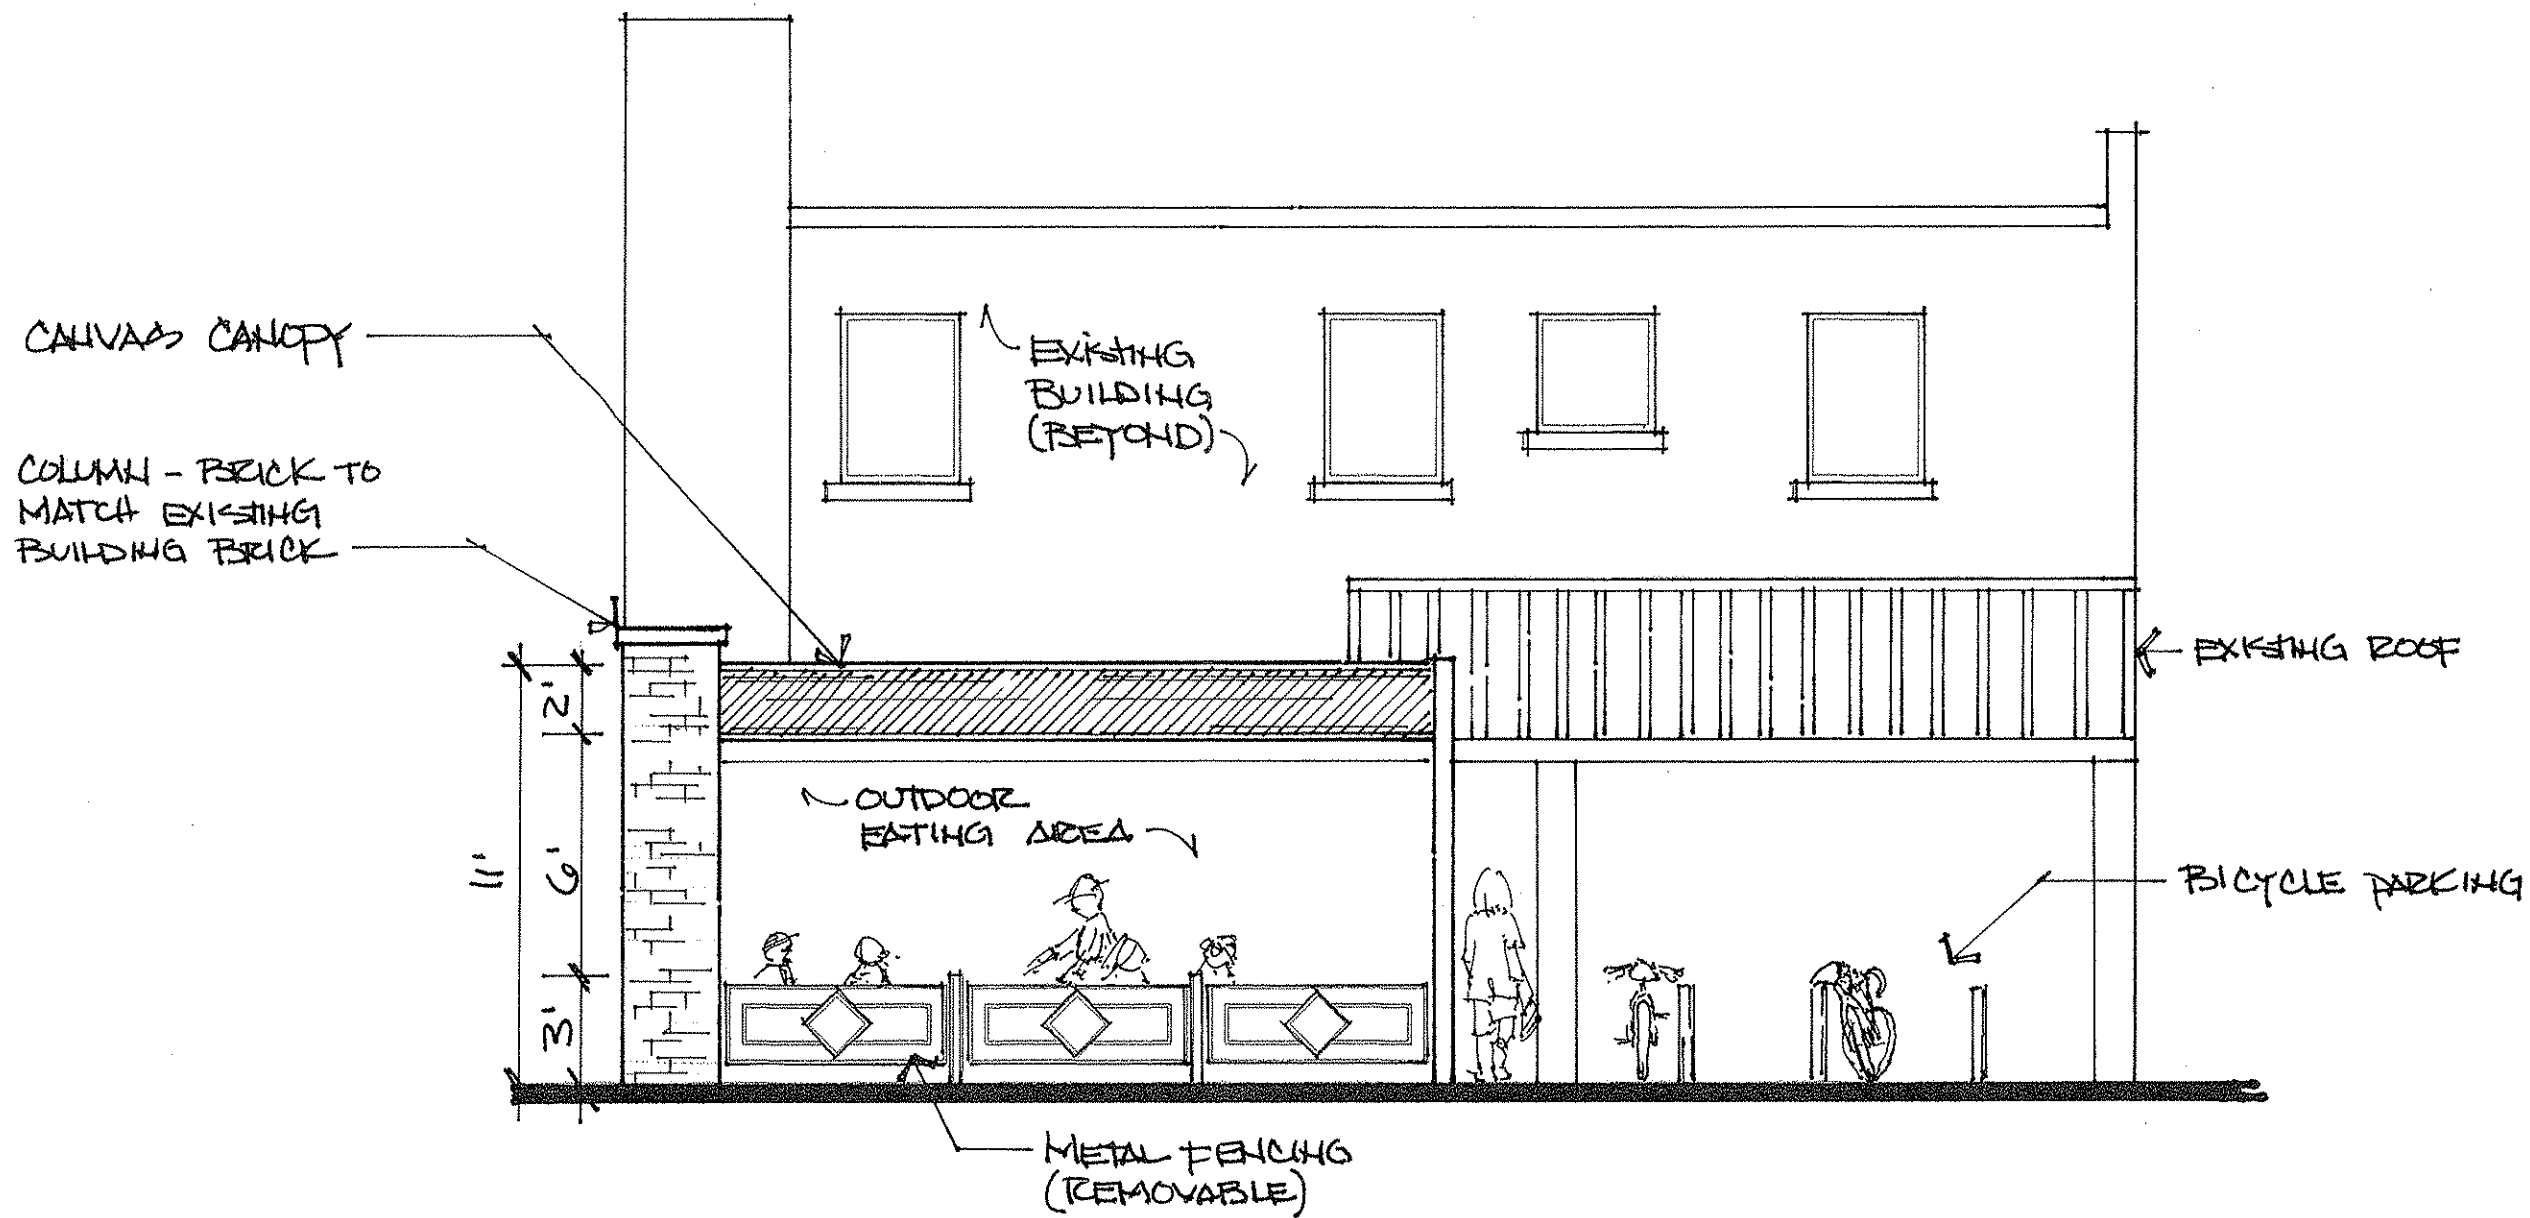

SITE PLAN
 HONG KONG CAFE
 2 SOUTH MILLS STREET
 MADISON, WISCONSIN


CONDITIONAL USE PLAN
 WEST ELEVATION

9 JUNE 2010

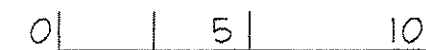

ARD EBERLE ARCHITECTS



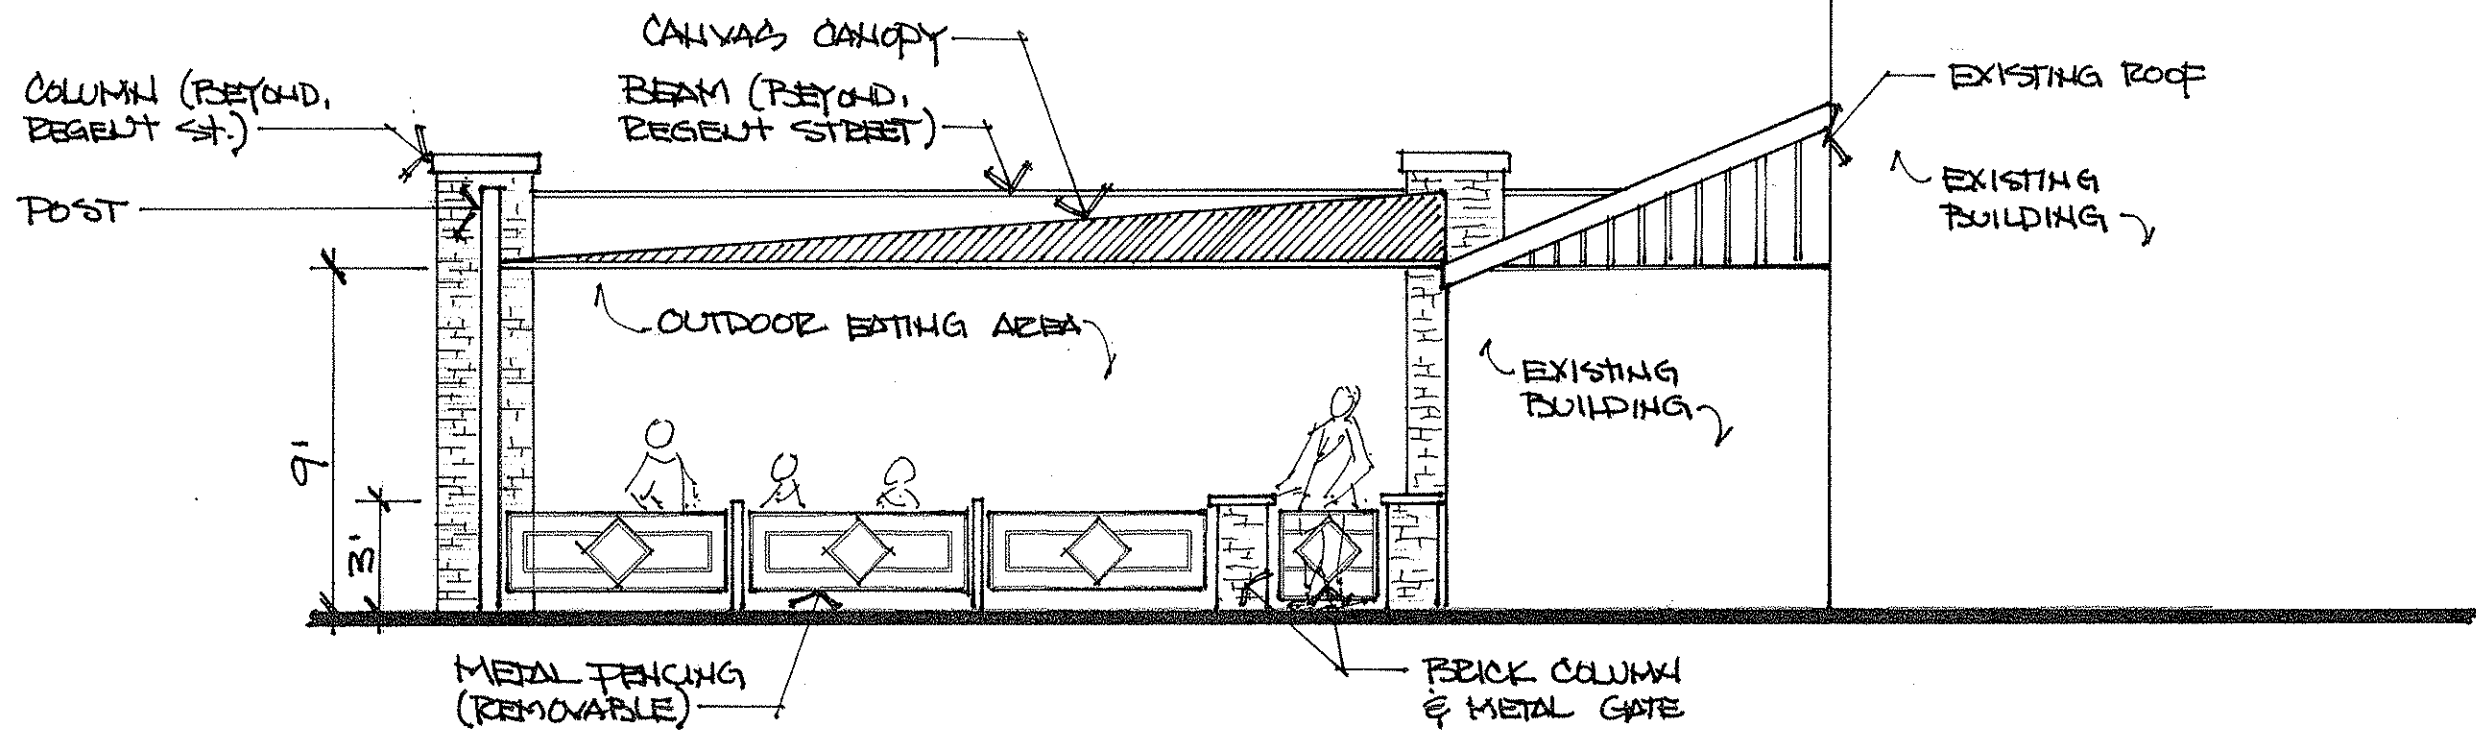

SITE PLAN
 HONG KONG CAFE
 2 SOUTH MILLS STREET
 MADISON, WISCONSIN

CONDITIONAL USE PLAN
 SOUTH ELEVATION

9 JUNE 2010

0 | 5 | 10

ARD EBERLE ARCHITECTS

thiel
STUDIO