


EAST WASHINGTON AVE.

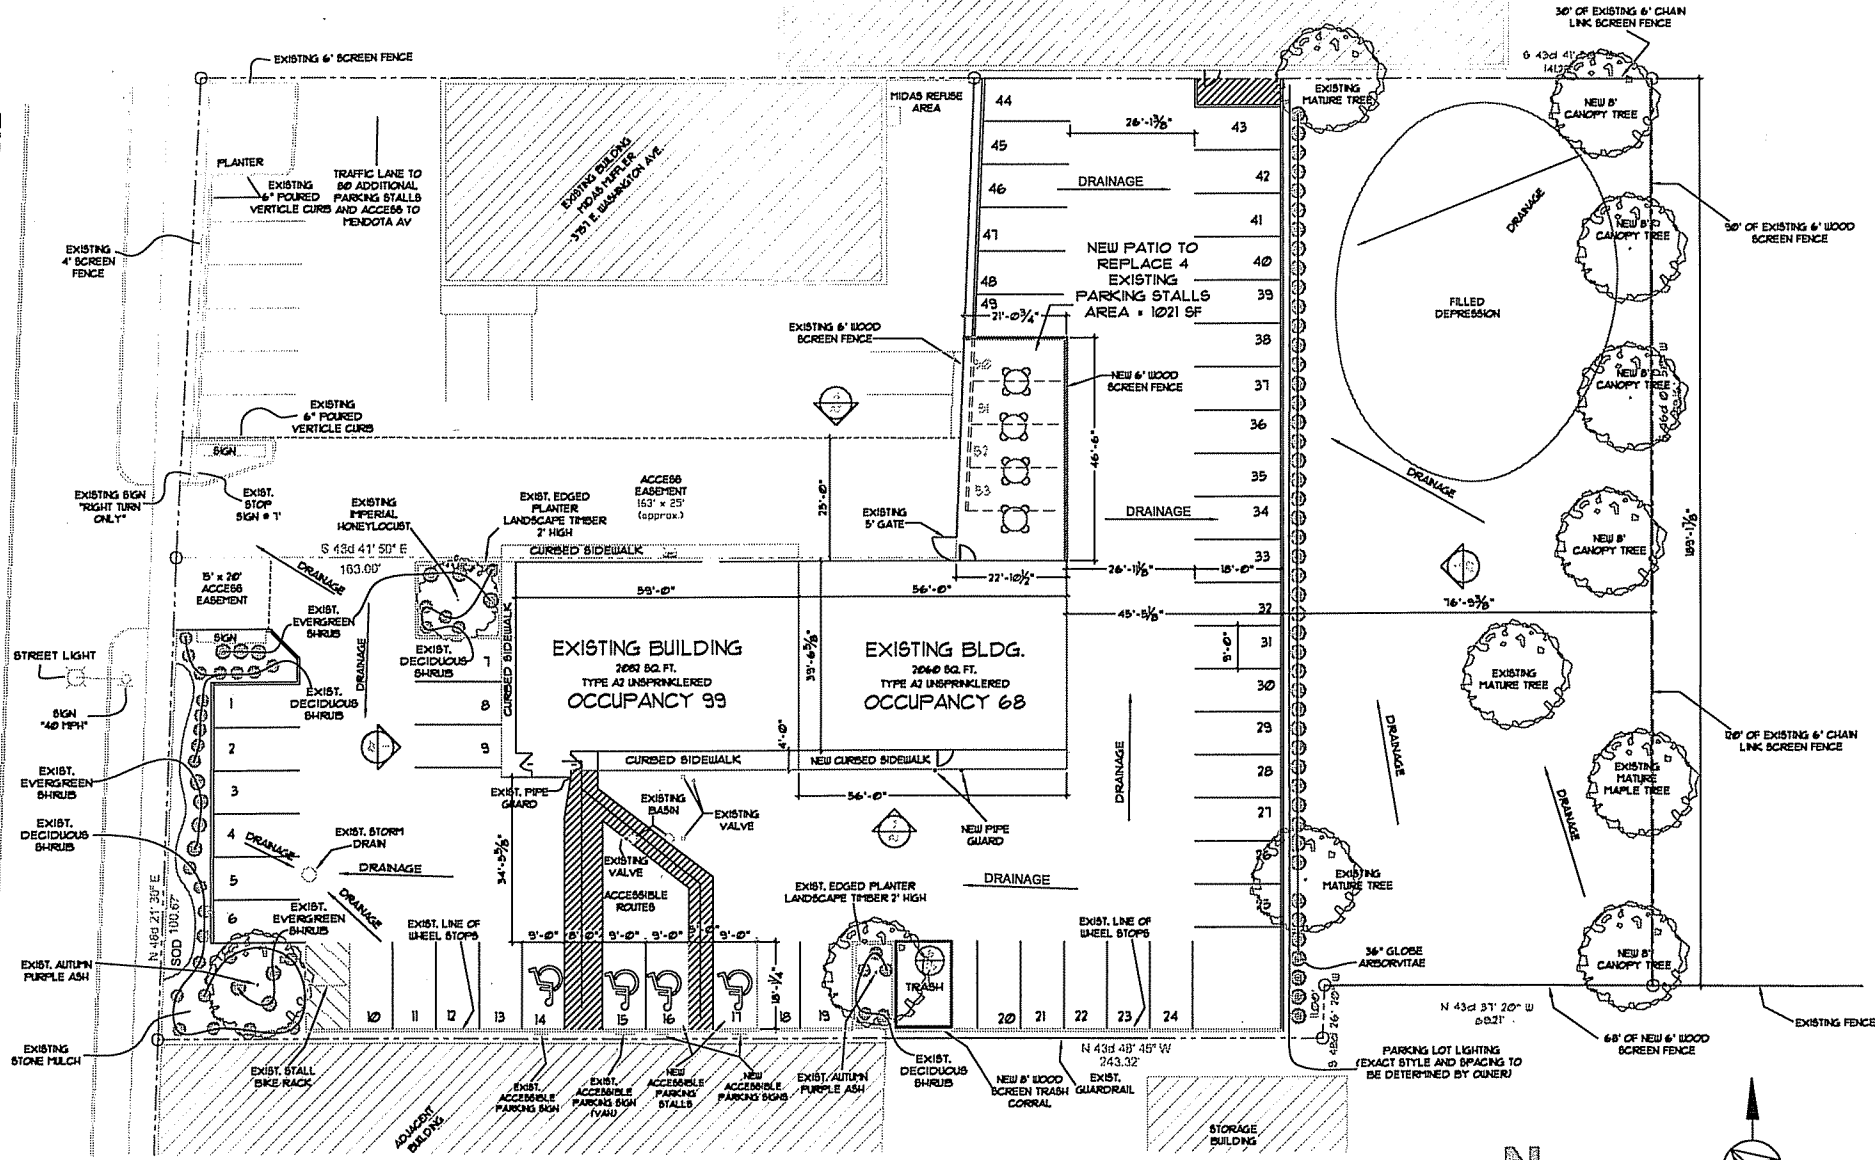

SITE PLAN - PATIO ADDITION

