



FRONT ELEVATION
1/4/15

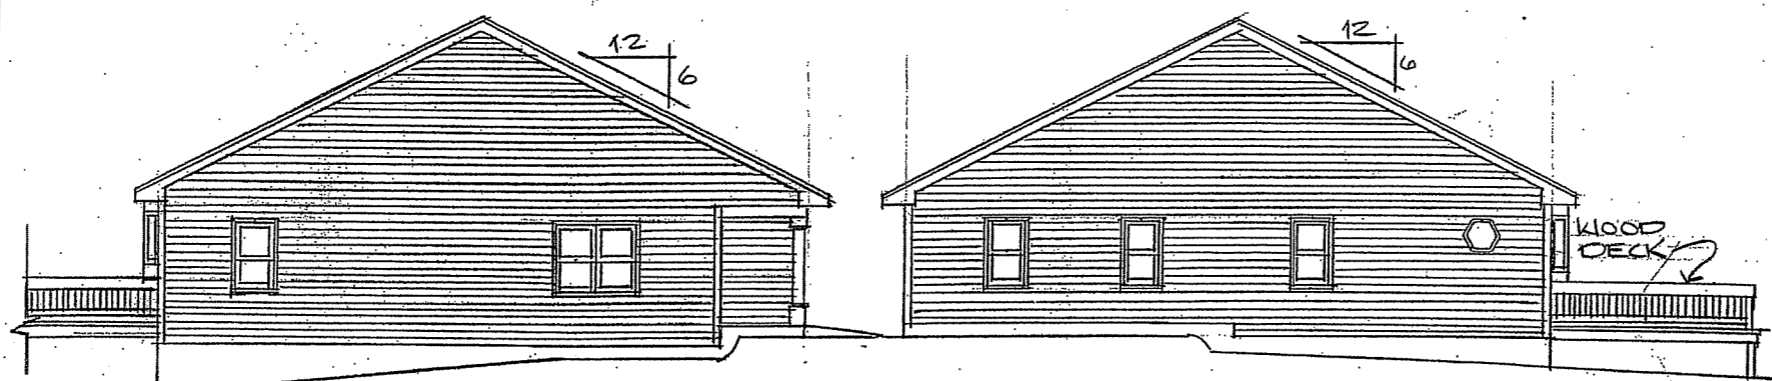


LEFT SIDE
1/8/15

RIGHT SIDE
1/8/15

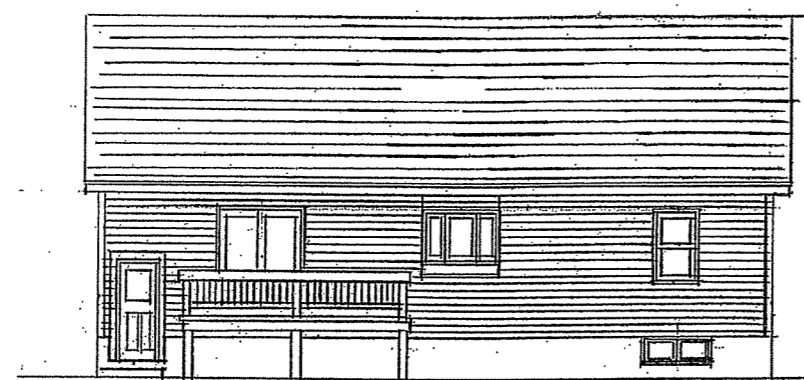

REAR ELEVATION
1/8/15

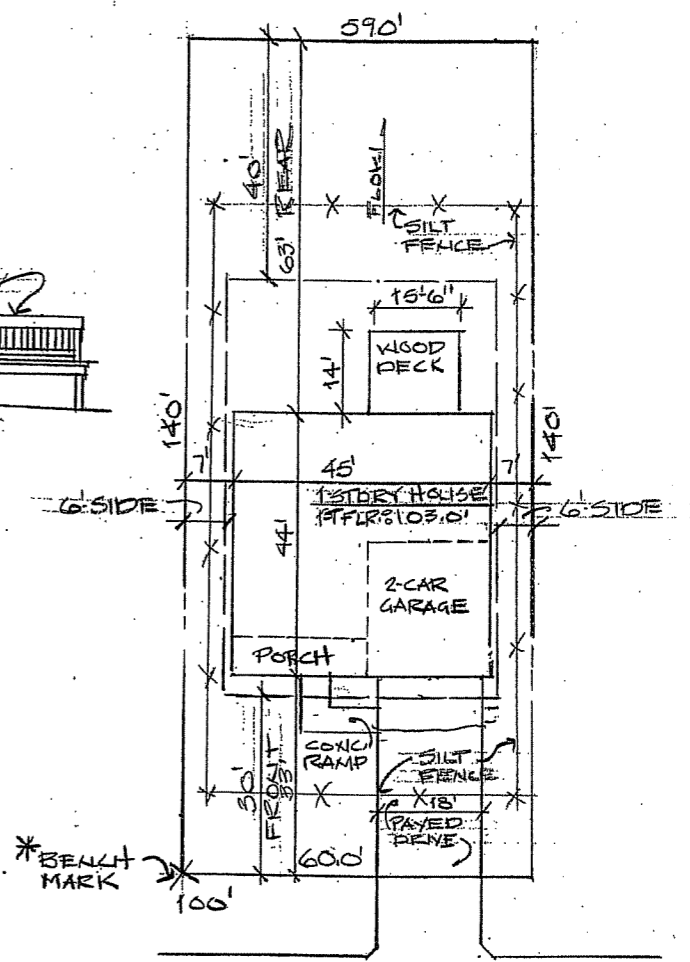



4802 MAJOR AVE.
SITE/EROSION CONTROL PLAN
1/2/15

VICENA DESIGN
ROBERT VICENA
608-245-1516


JOHN AYERY &
DANN JACOBSEN
RESIDENCE

AB BUILDERS
69087 COUNTY ROAD 11
NORTH FREEDOM, WI 53951

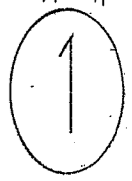

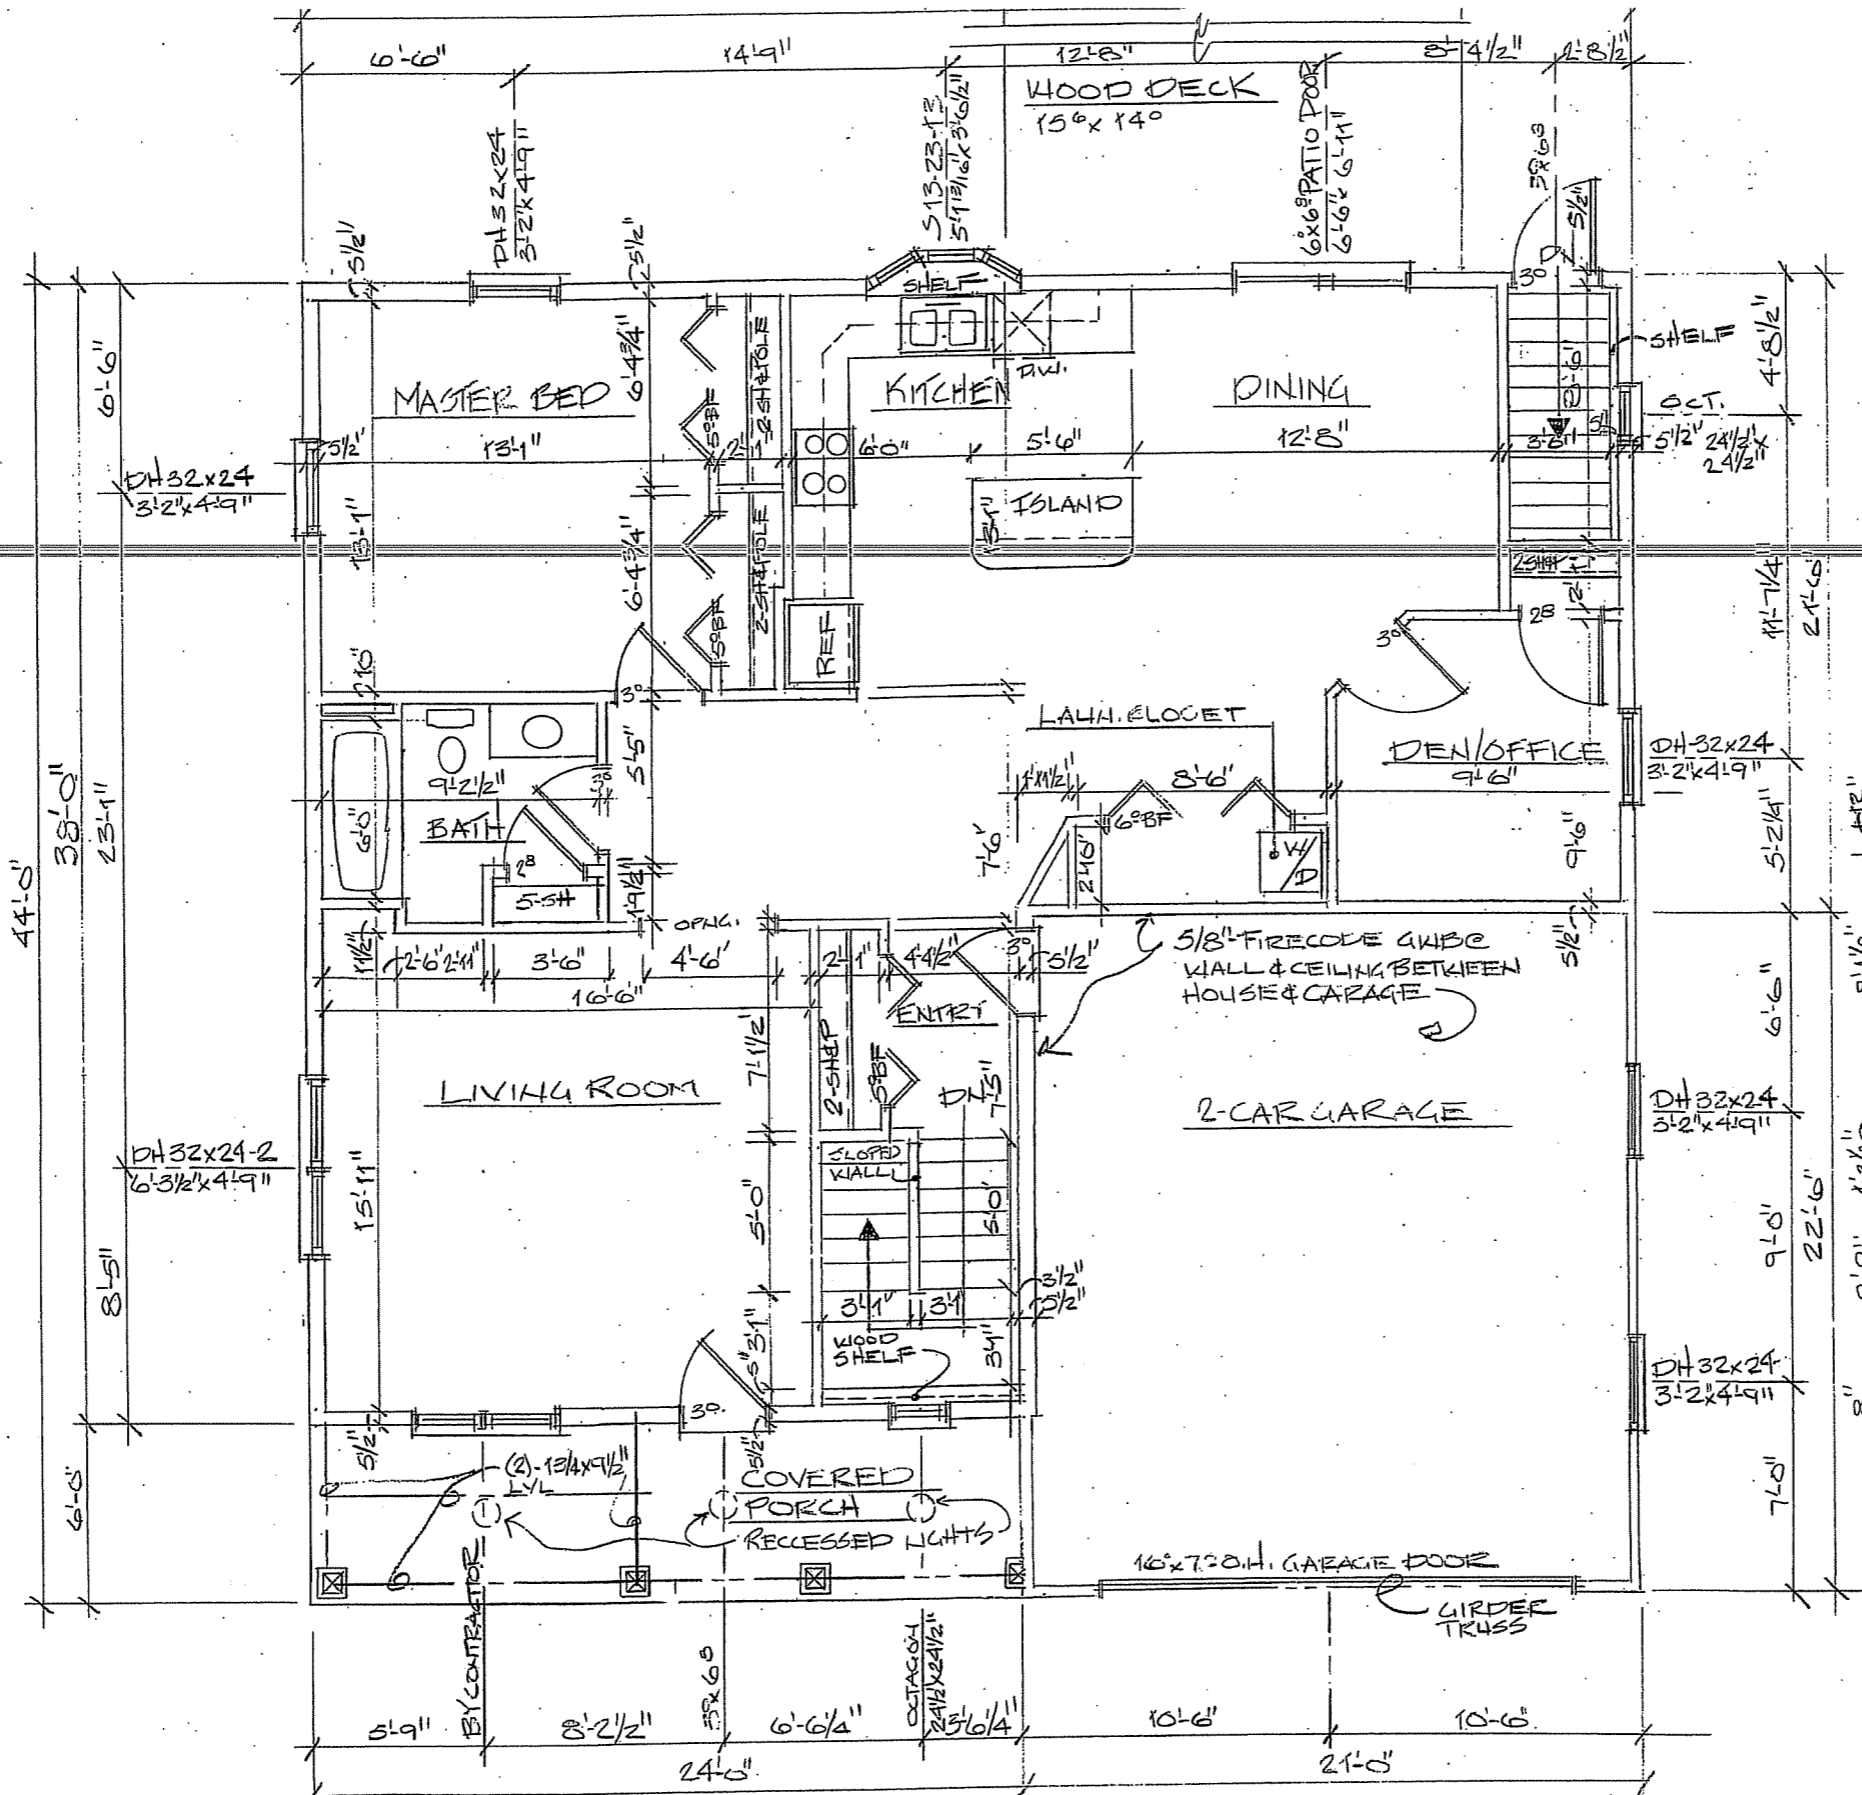

FIRST FLOOR PLAN
1/4" = 1'-0"
1397A

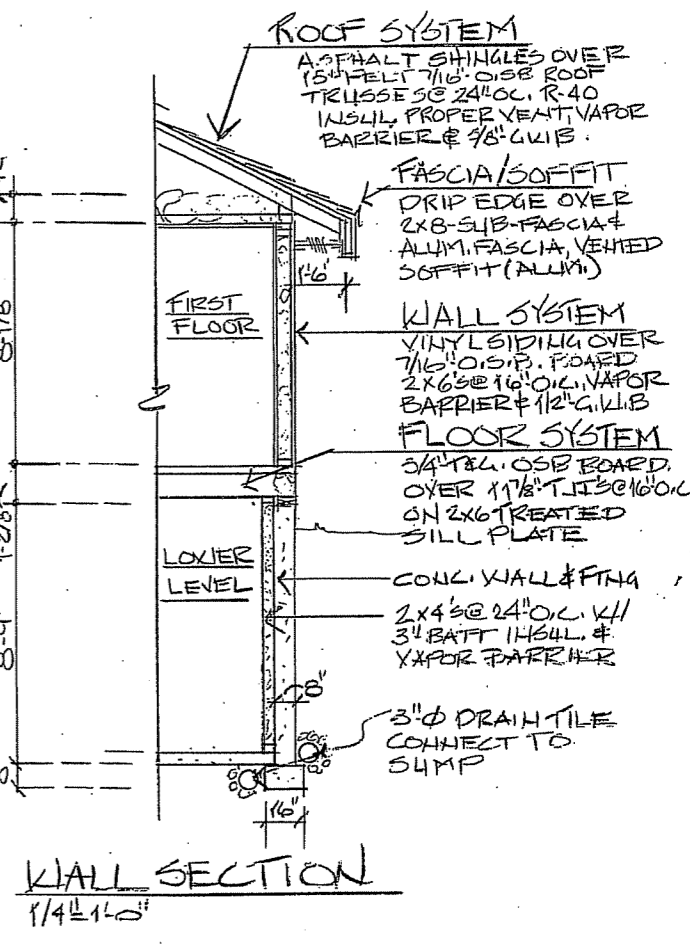



WALL SECTION
1/4" = 1'-0"

VICENA DESIGNS
ROBERT VICENA
608-245-1516

JOHN AVERY &
DANN JACOBSEN
RESIDENCE

4-B BUILDERS
E-1087 COUNTY ROAD 2
NORTH FREEDOM, MI. 53951

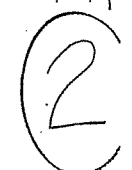

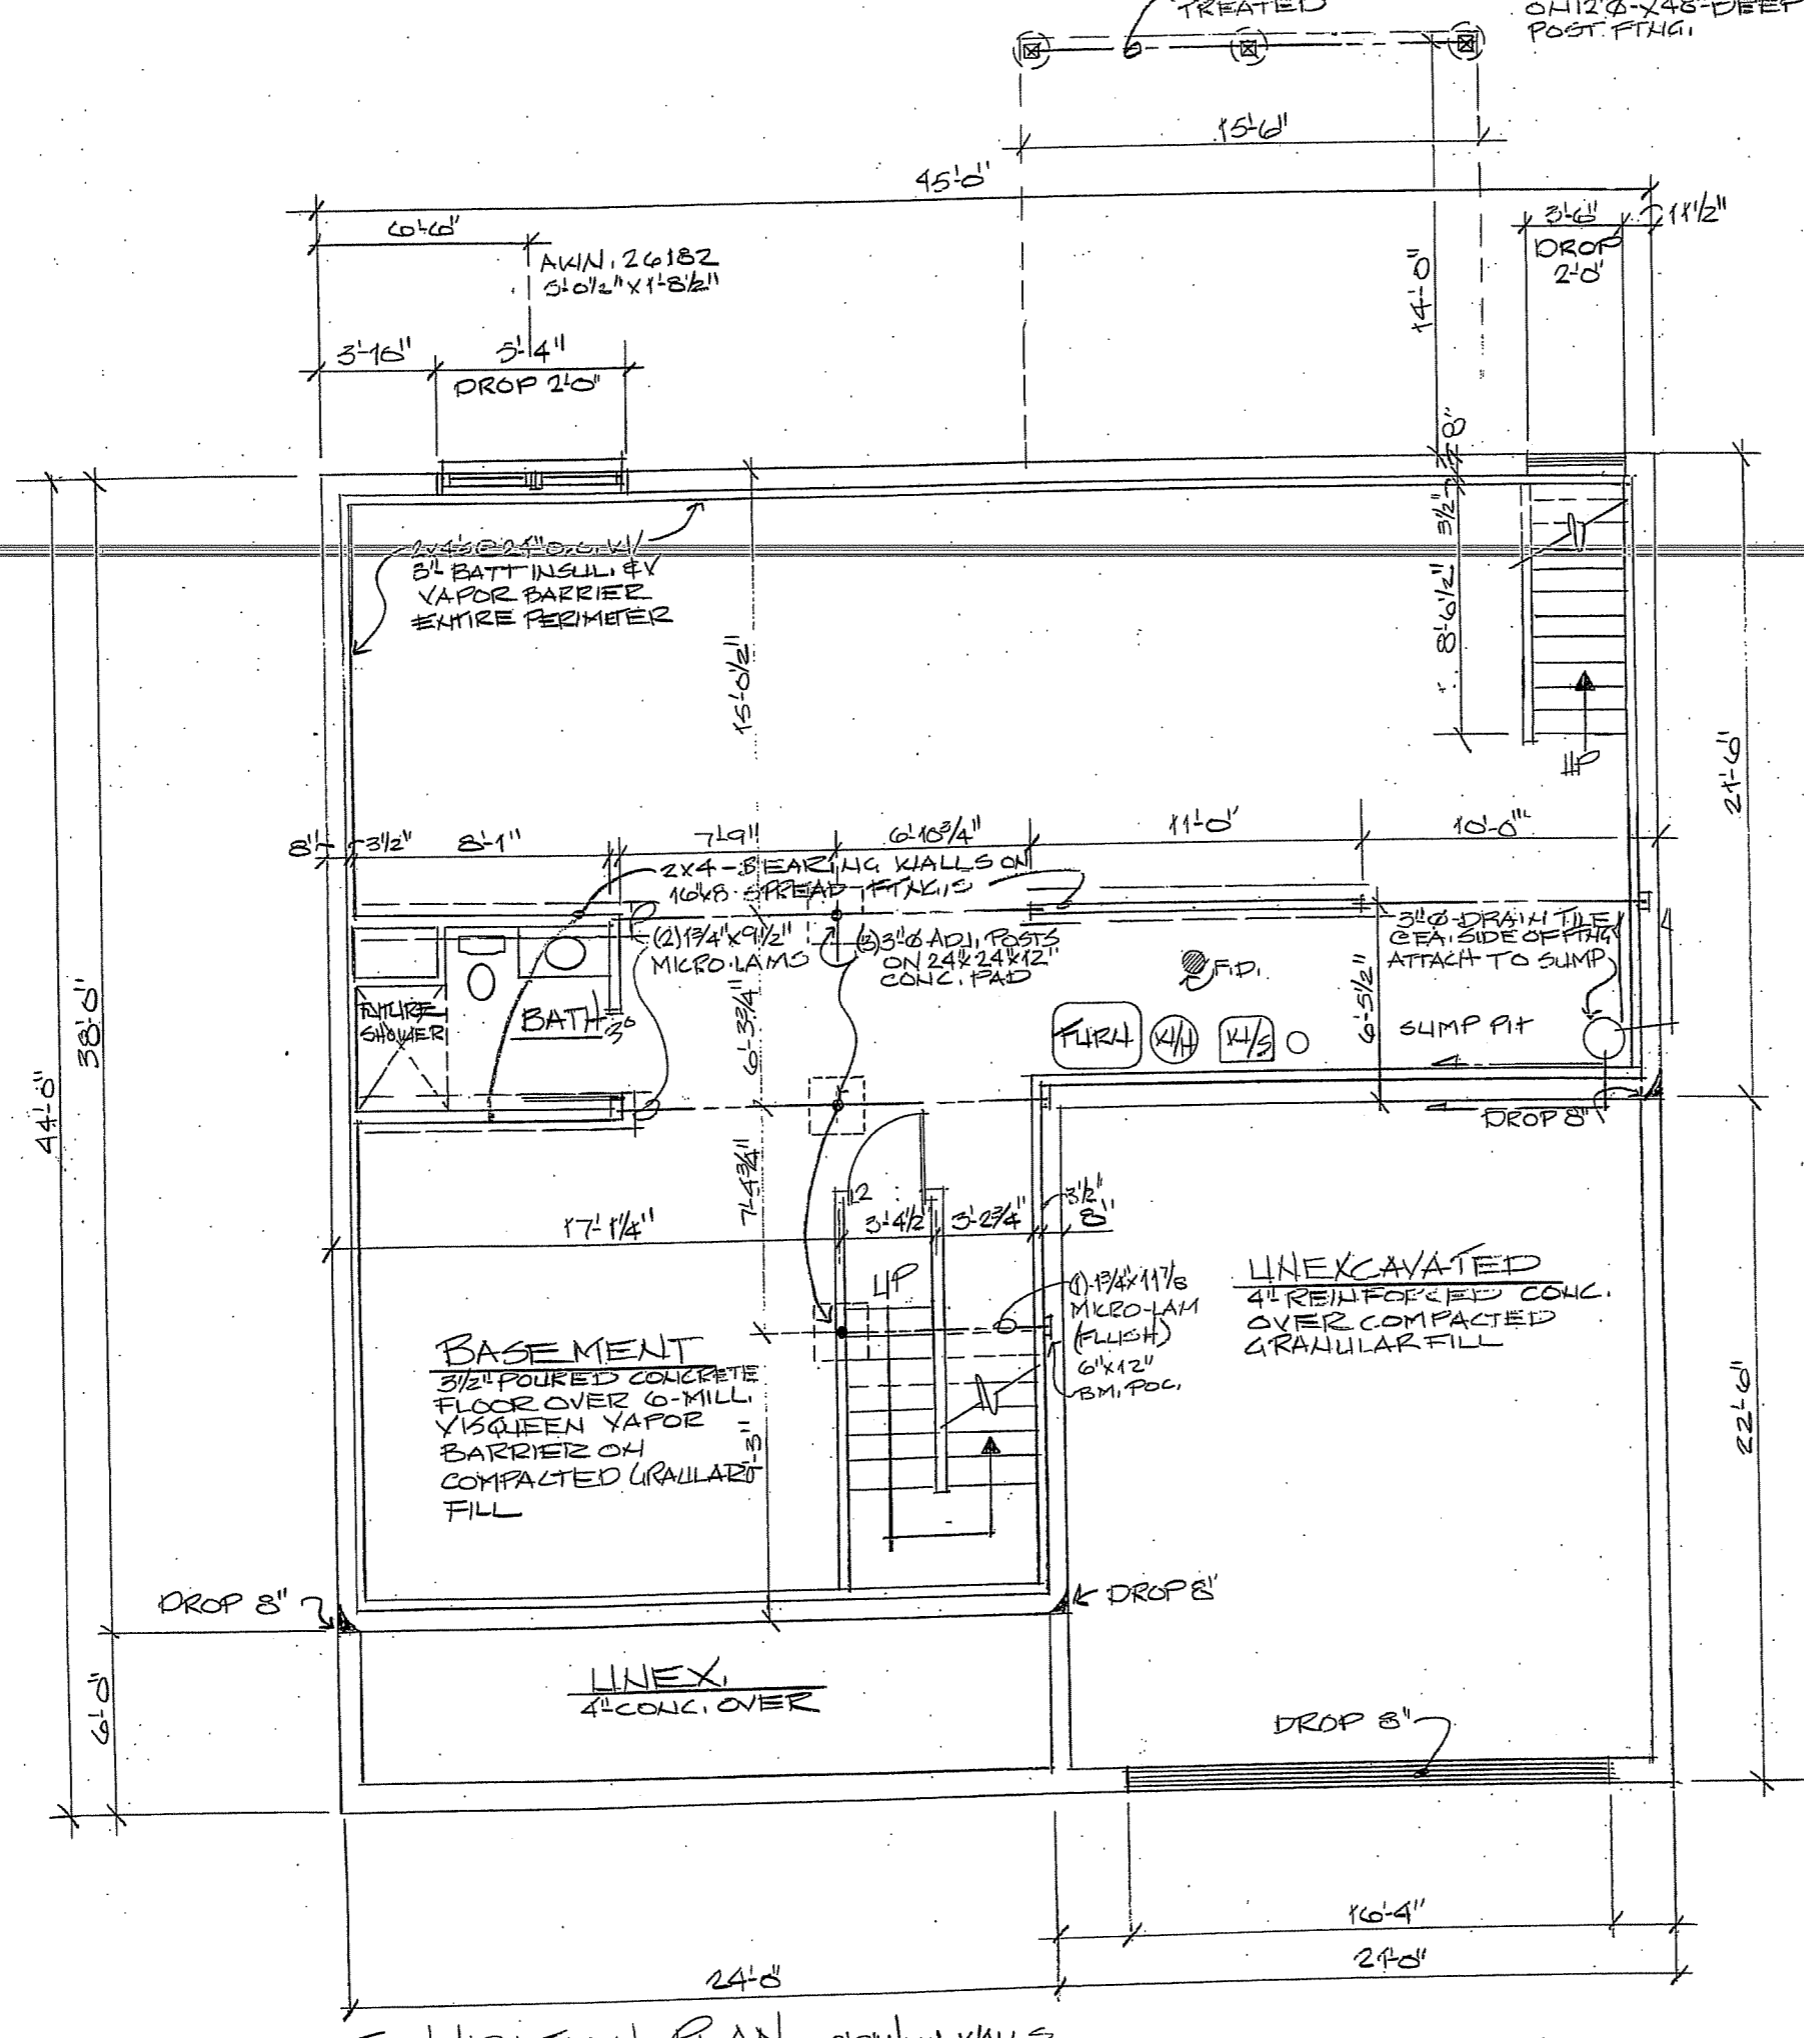

VICENA DESIGNS
 ROBERT VICENA
 603-245-1516


JOHN AVERA
 DAWN JACOBSEN
 RESIDENCE

4B BUILDERS
 89087 COUNTY ROAD 16
 NORTH FREEDOM, N.I. 52951


3



FRONT ELEVATION
1/4" = 1'-0"

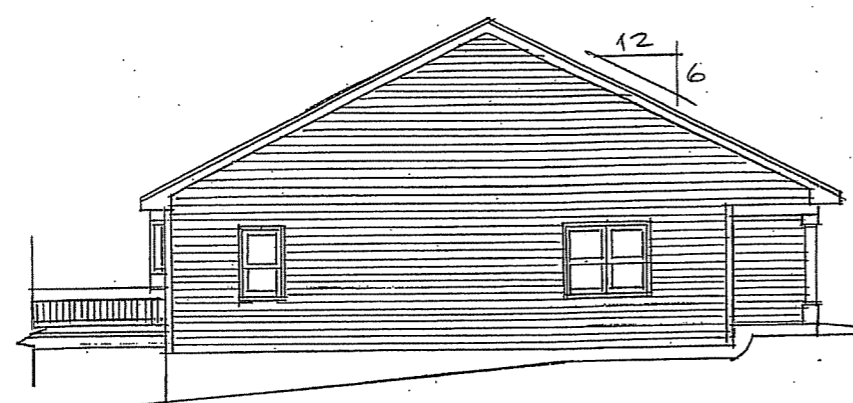


LEFT SIDE
1/8" = 1'-0"

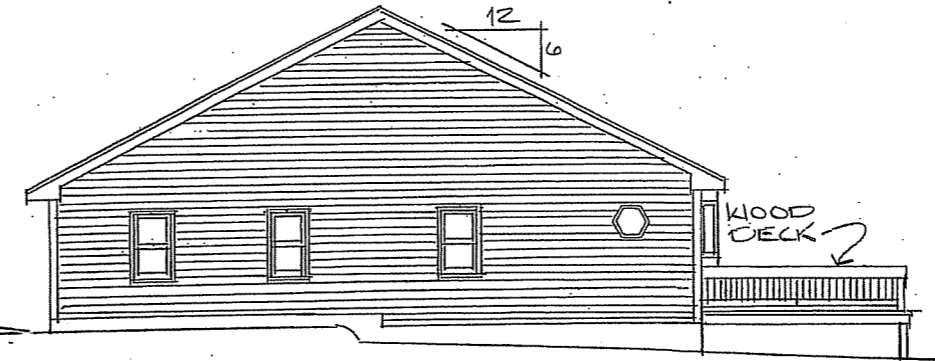

RIGHT SIDE
1/8" = 1'-0"



REAR ELEVATION
1/8" = 1'-0"

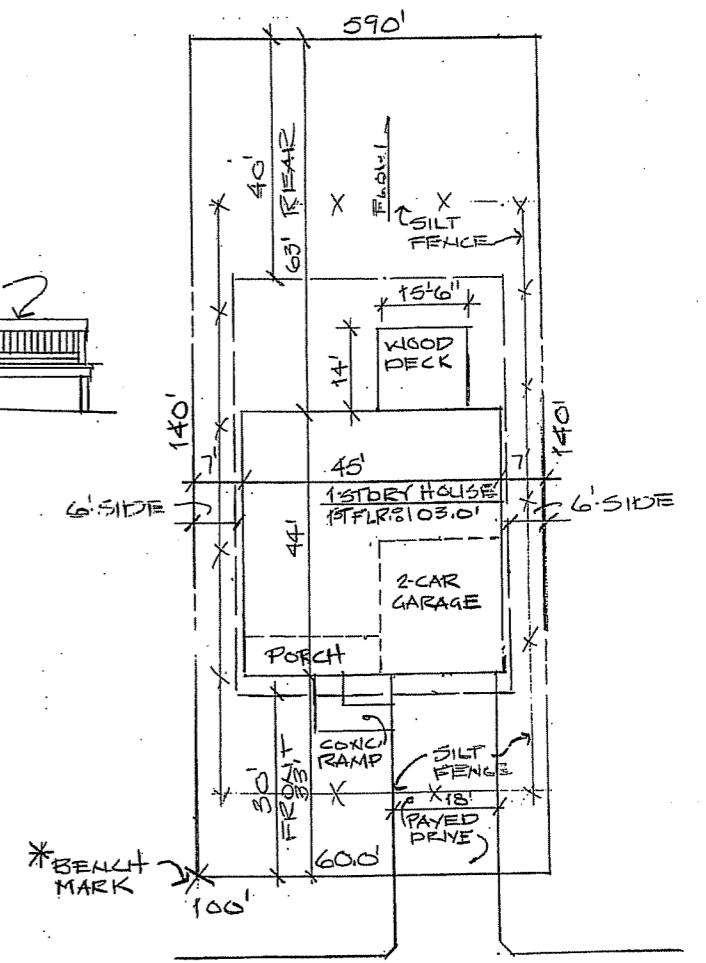

4802 MAJOR AVE.
SITE/EROSION CONTROL PLAN
1/2" = 20'

VICENA DESIGNS
ROBERT VICENA

JOHN AYERY &
DAWN JACOBSEN

4B BUILDERS
COURTNEY BRADY