


MONDAY'S 523 STATE STREET  
MONDAY'S ON STATE

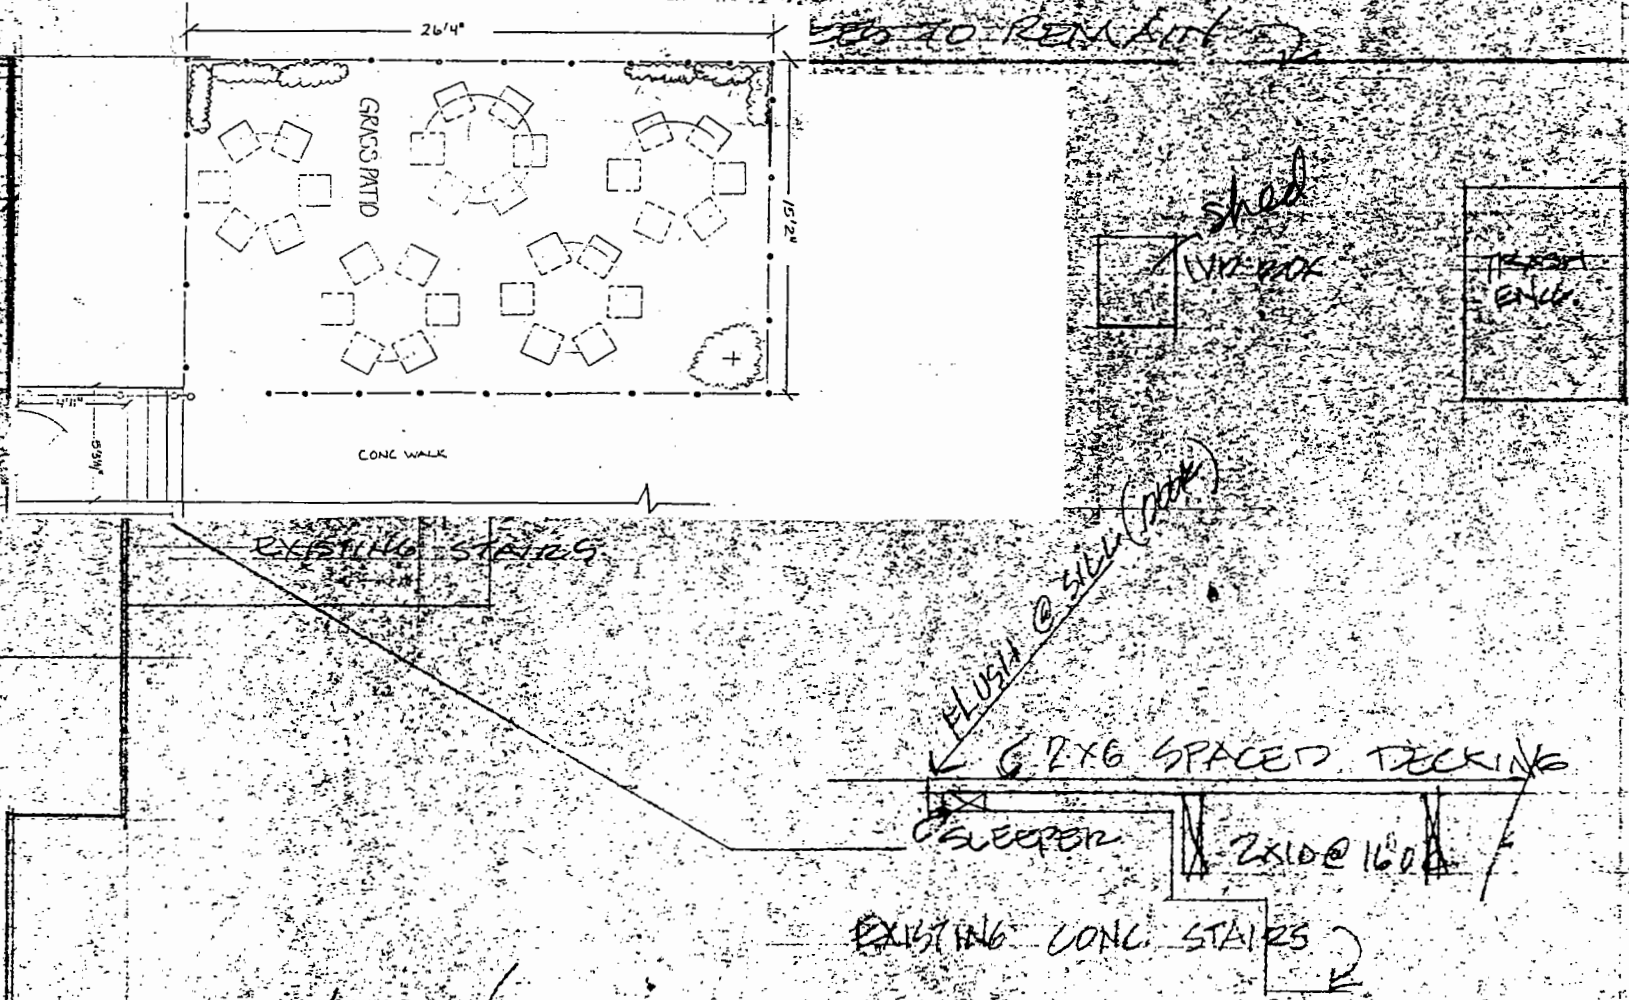

PLOT PLAN  
1/8" = 1'-0"

NOTE!  
ALL EXISTING CONC FOOTINGS  
FOUNDATIONS ARE TO REMAIN AS IS  
EXCEPT WHERE NEW COLS ARE.