

Operation Fresh Start


Existing Site Plan

scale: 1"=20'

Site Acreage: 7,500 sq. ft.

alley

50.00'

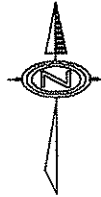


Operation Fresh Start

Proposed Site Plan

scale: 1"=20'

Site Acreage: 7,500 sq. ft.

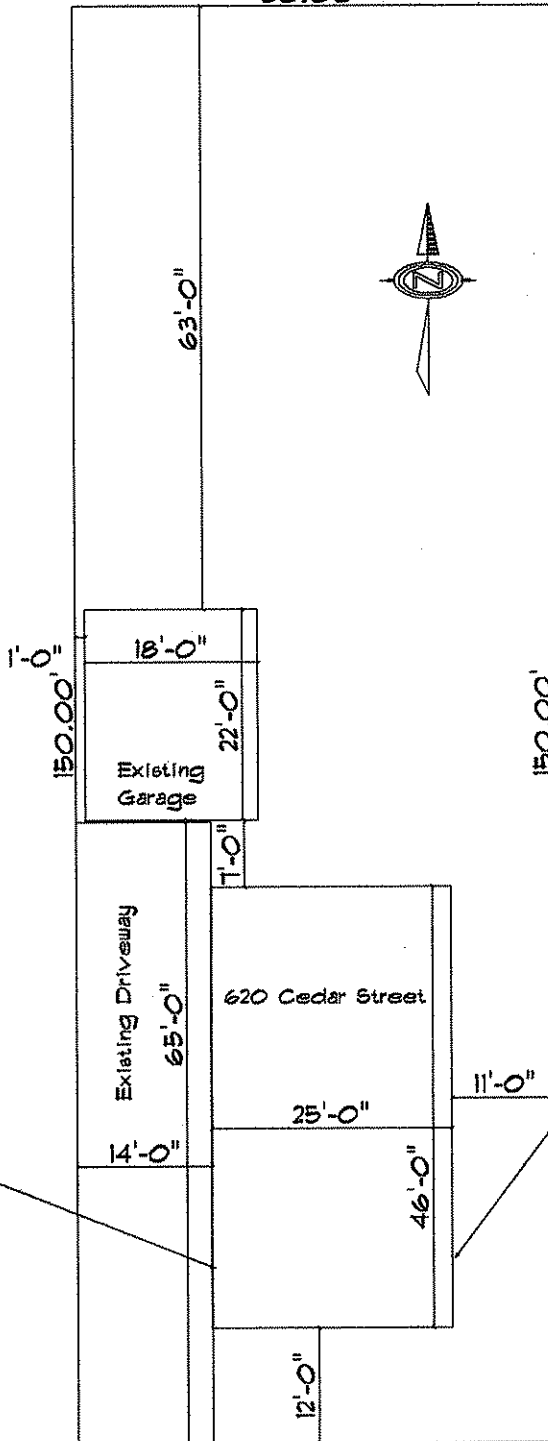

Electrical

Gas

622


618

Cedar Street

Setbacks

620 Cedar Street


Operation Fresh Start

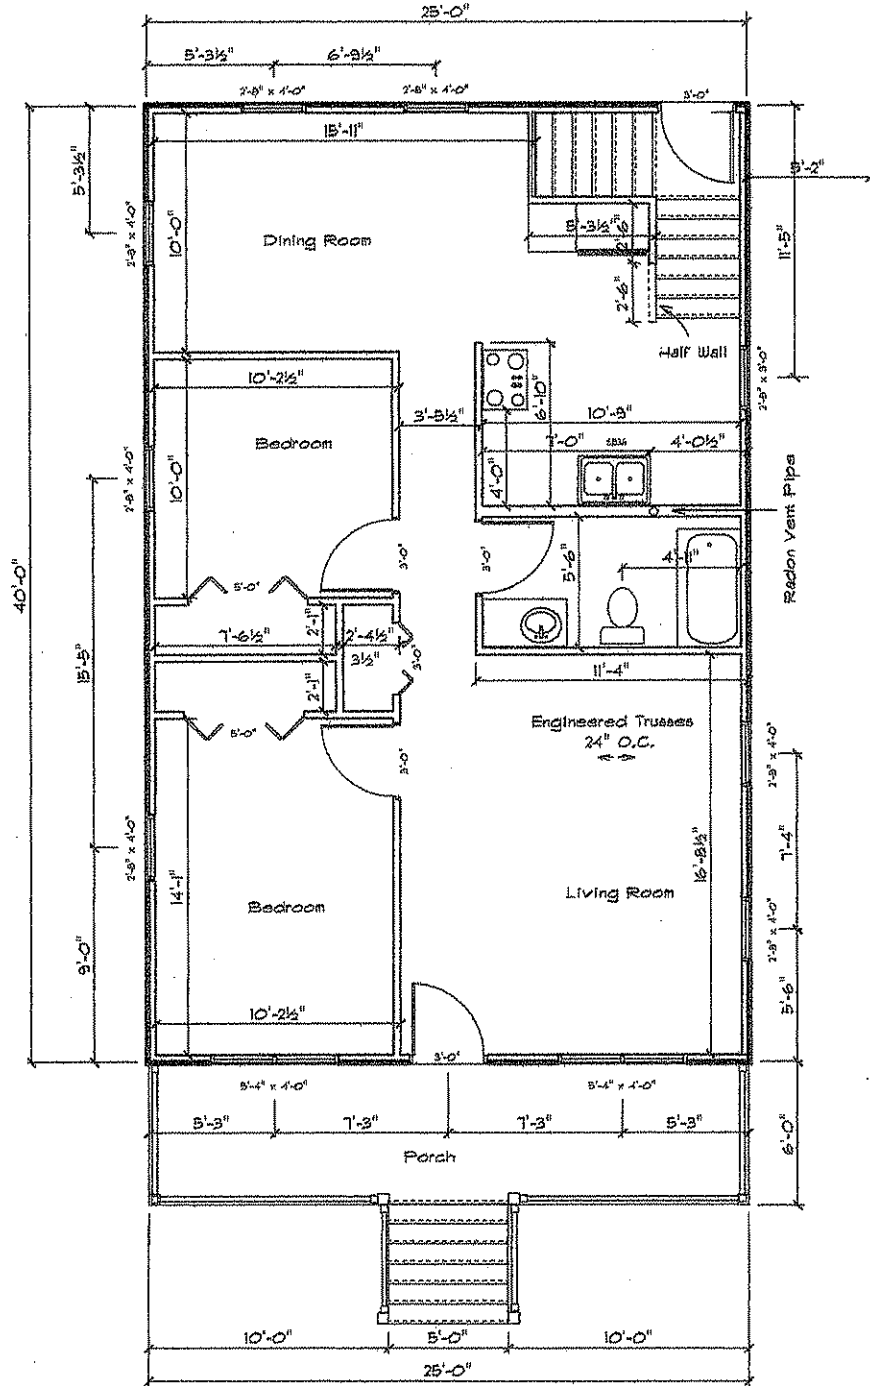

First Floor

Scale: 1/8" = 1'

620 Cedar Street Operation Fresh Start

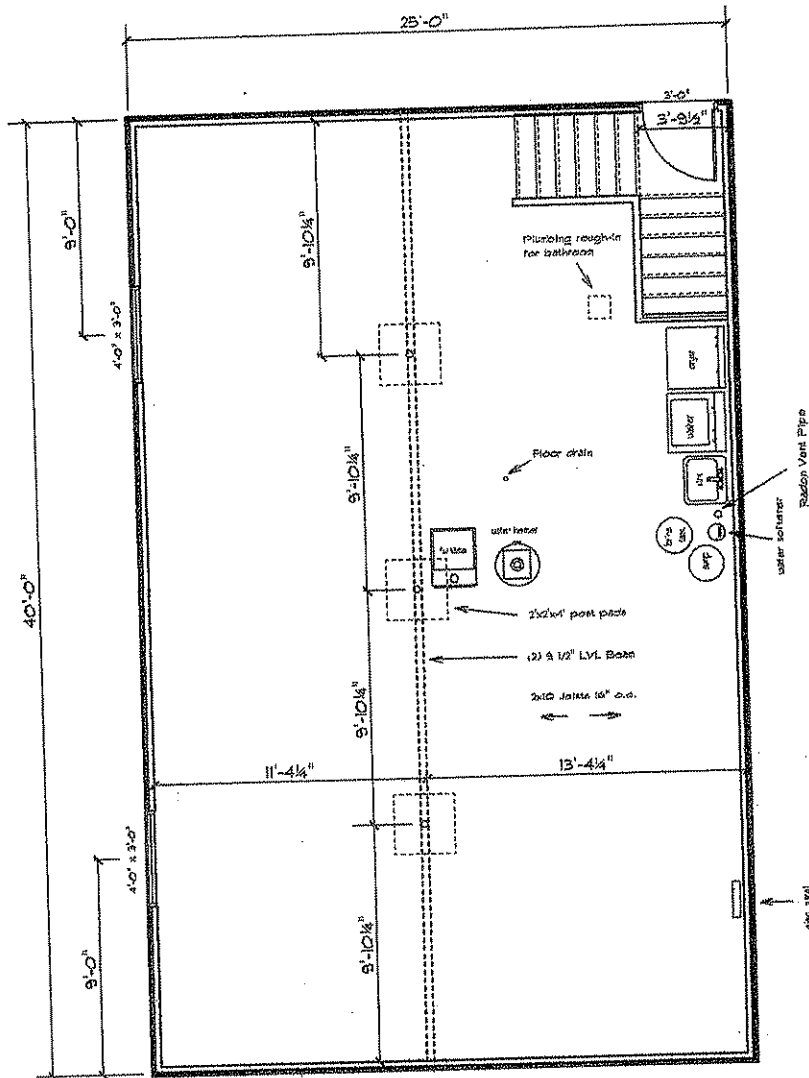


Lower Floor

Scale: 1/8" = 1'

620 Cedar Street

Operation Fresh Start

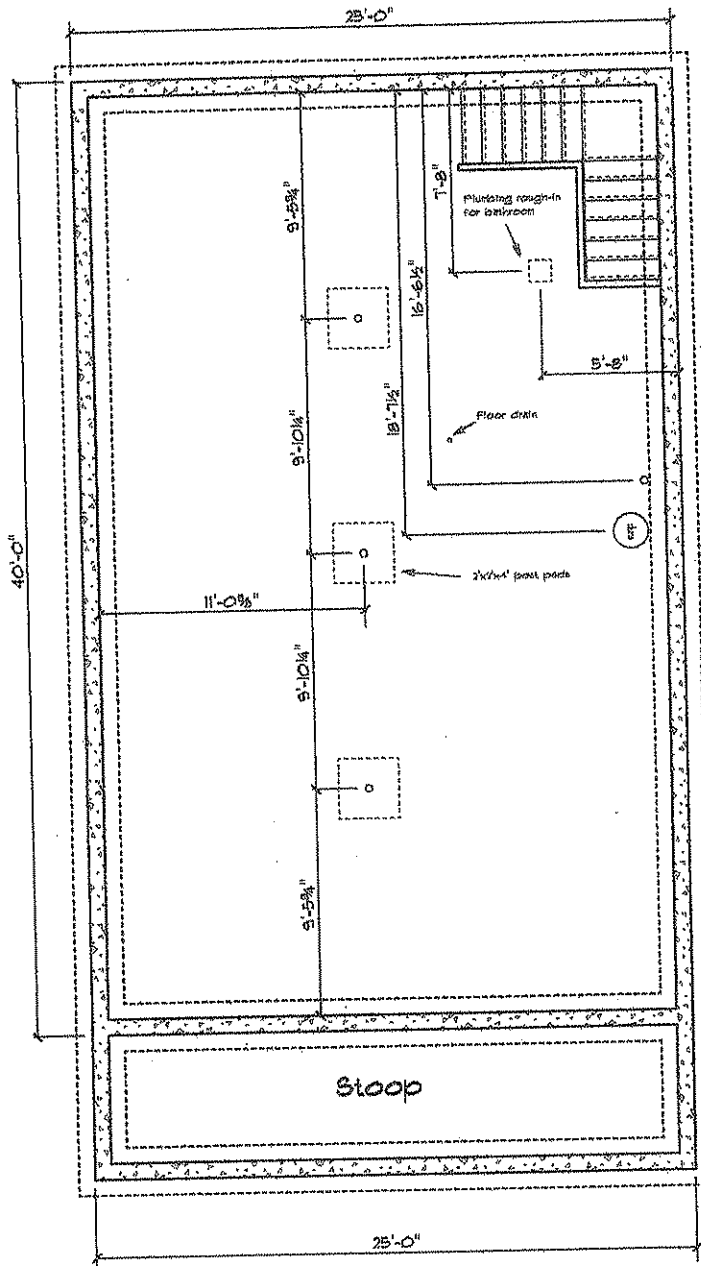

Foundation Plan

Scale: 1/8" = 1'

620 Cedar Street Operation Fresh Start




scale: 1/8" = 1'

Front Elevation

620 Cedar Street

Operation Fresh Start

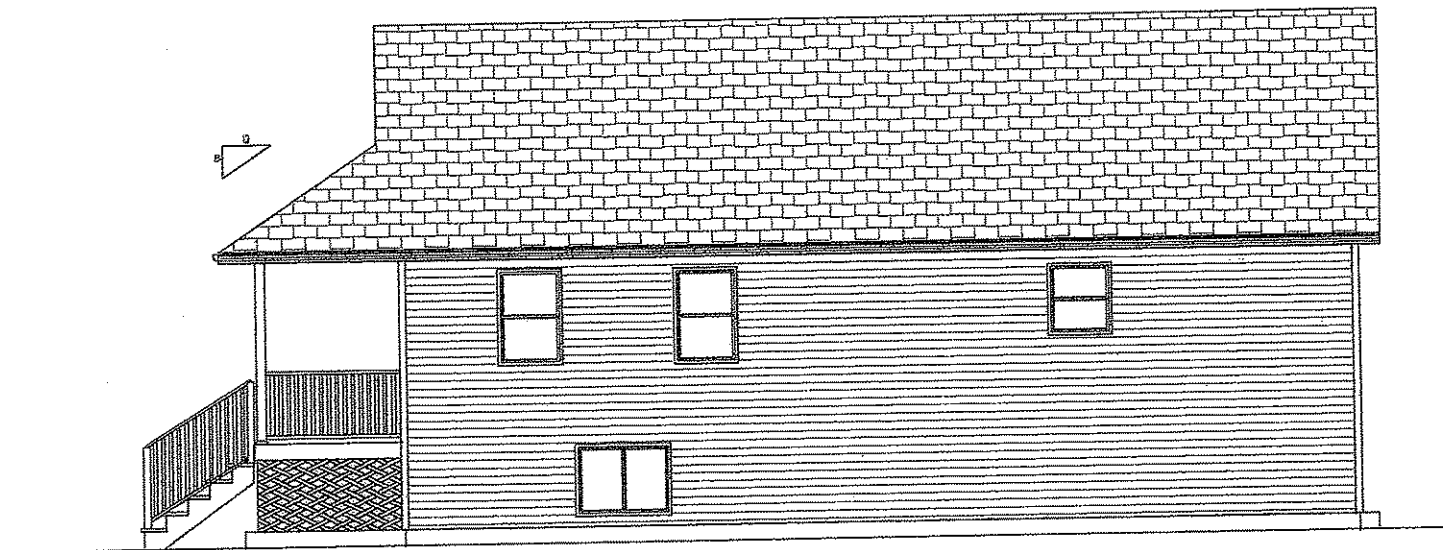


scale: 1/8"=1'

Right Elevation

620 Cedar Street

Operation Fresh Start

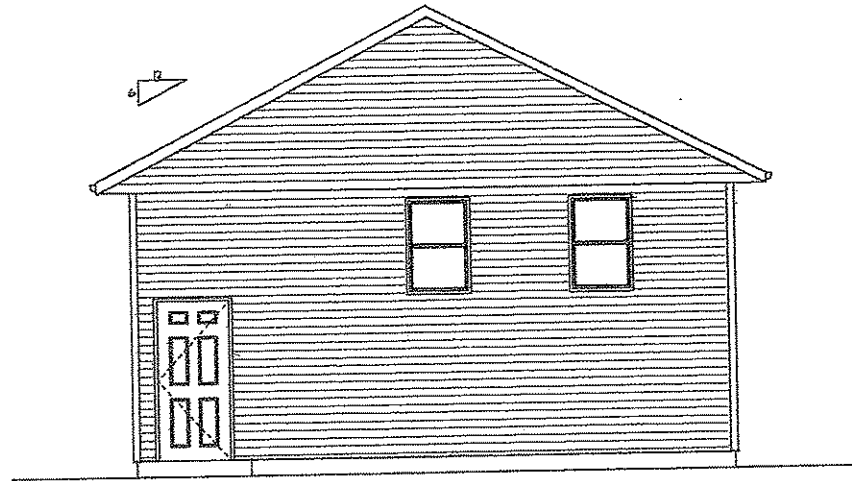


scale: 1/8"=1'

Rear Elevation

620 Cedar Street

Operation Fresh Start

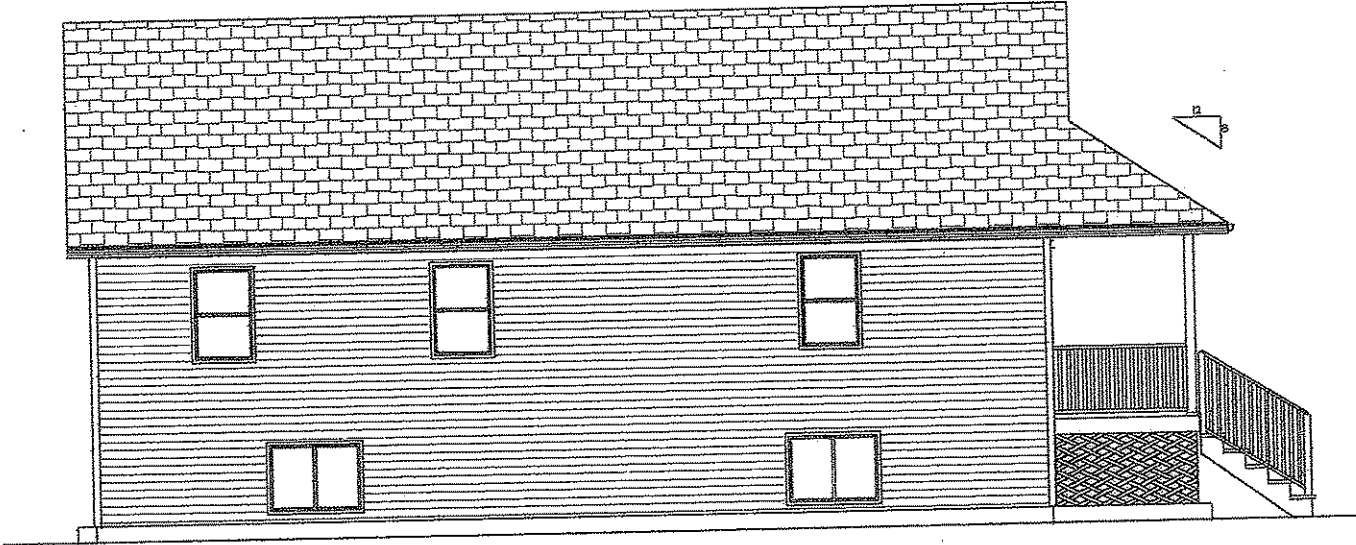

scale: 1/8"=1'

Left Elevation