



# Plant Material List

Broadleaf Deciduous		
Quantity	Common Name	Planting Size
2	Amer Sentry Linden	2" B&B
Conifer Evergreen		
Quantity	Common Name	Planting Size
1	Black Hills Spruce	8' TS
2	Canaert Redcedar	4' B&B
Shrub		
Quantity	Common Name	Planting Size
10	Froebel Spirea	#3 CONT.

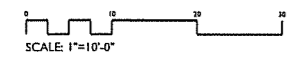

CITY OF MADISON	
<b>LANDSCAPE POINTS REQUIREMENTS</b>	
NUMBER OF PARKING STALLS	23
NUMBER OF 2" MIN. CAL. TREES REQUIRED	2
NUMBER OF LANDSCAPE POINTS REQUIRED	112.4
<b>SOLUTION</b>	
2 CANOPY TREES (2'-2 1/2') • 35 PTS.	70
- CANOPY TREES OR SMALL ORNAMENTAL TREES (1 1/2'-2') • 15 PTS.	-
10 DECIDUOUS SHRUBS • 2 PTS.	20
- EVERGREEN SHRUBS • 3 PTS.	-
2 EVERGREEN TREES (3' HT.) • 15 PTS.	30
- DECORATIVE WALL OR FENCE • 5 PTS. (PER 10 L.F.)	-
- EARTH BERM (PER 10 L.F.)	-
- AVERAGE HEIGHT - 30' • 5 PTS.	-
- AVERAGE HEIGHT - 15' • 2 PTS.	-
<b>TOTAL POINTS</b>	<b>120</b>

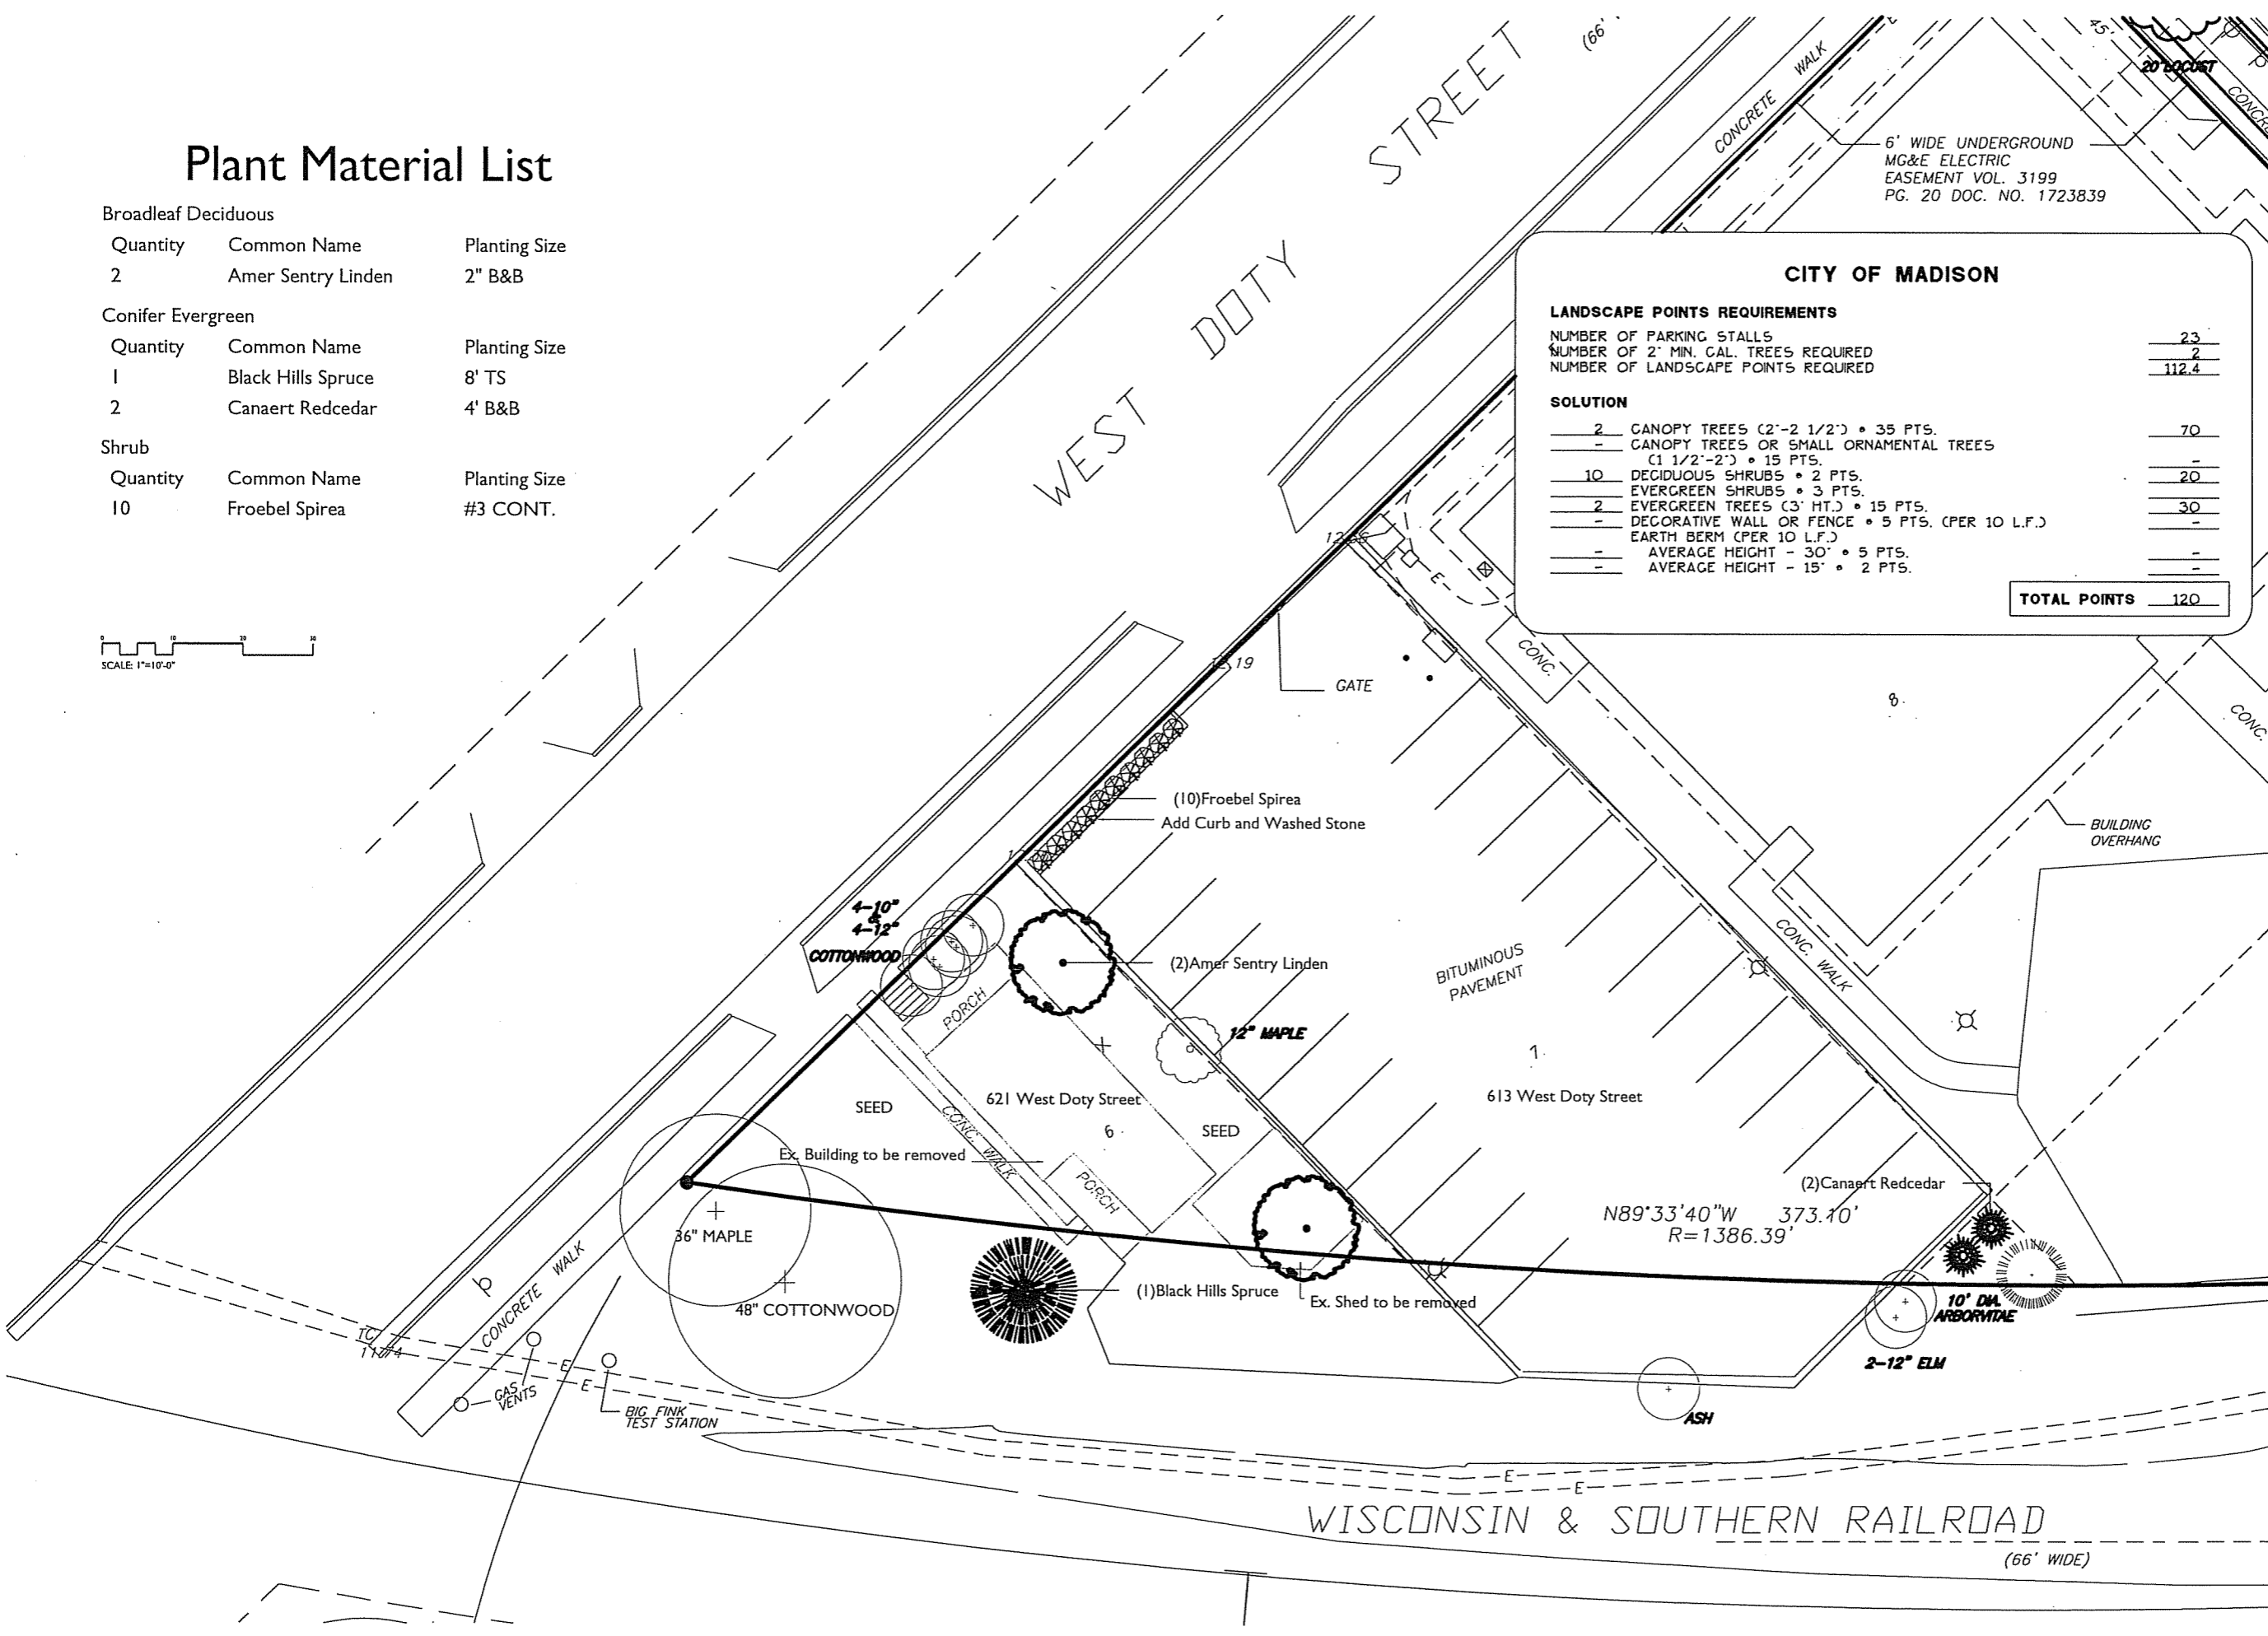

**DOTY STREET PARCEL**  
 613 AND 621 WEST DOTY STREET  
 MADISON, WISCONSIN

Checked By: SS  
 Drawn By: KS  
 Revised: 9/17/07 KS  
 Revised:  
 Revised:  
 Revised:  
 Revised:  
 Revised:

Job #  
**L1**

This plan made exclusively for the party named in the title block, is returned to the property of The Bruce Company of Wisconsin, Inc. and may not be reproduced or registered in whole or in part by any method without the prior written consent of The Bruce Company of Wisconsin, Inc.