

632 KNICKERBOCKER STREET


PLOT PLAN

SCALE: 1" = 20'-0"

LEGAL DESCRIPTION

LOT 7, BLOCK 8, PLAT OF
 WINGRA
 CITY OF MADISON
 DANE COUNTY, WISCONSIN


DAVE & PEGGY FURLAN

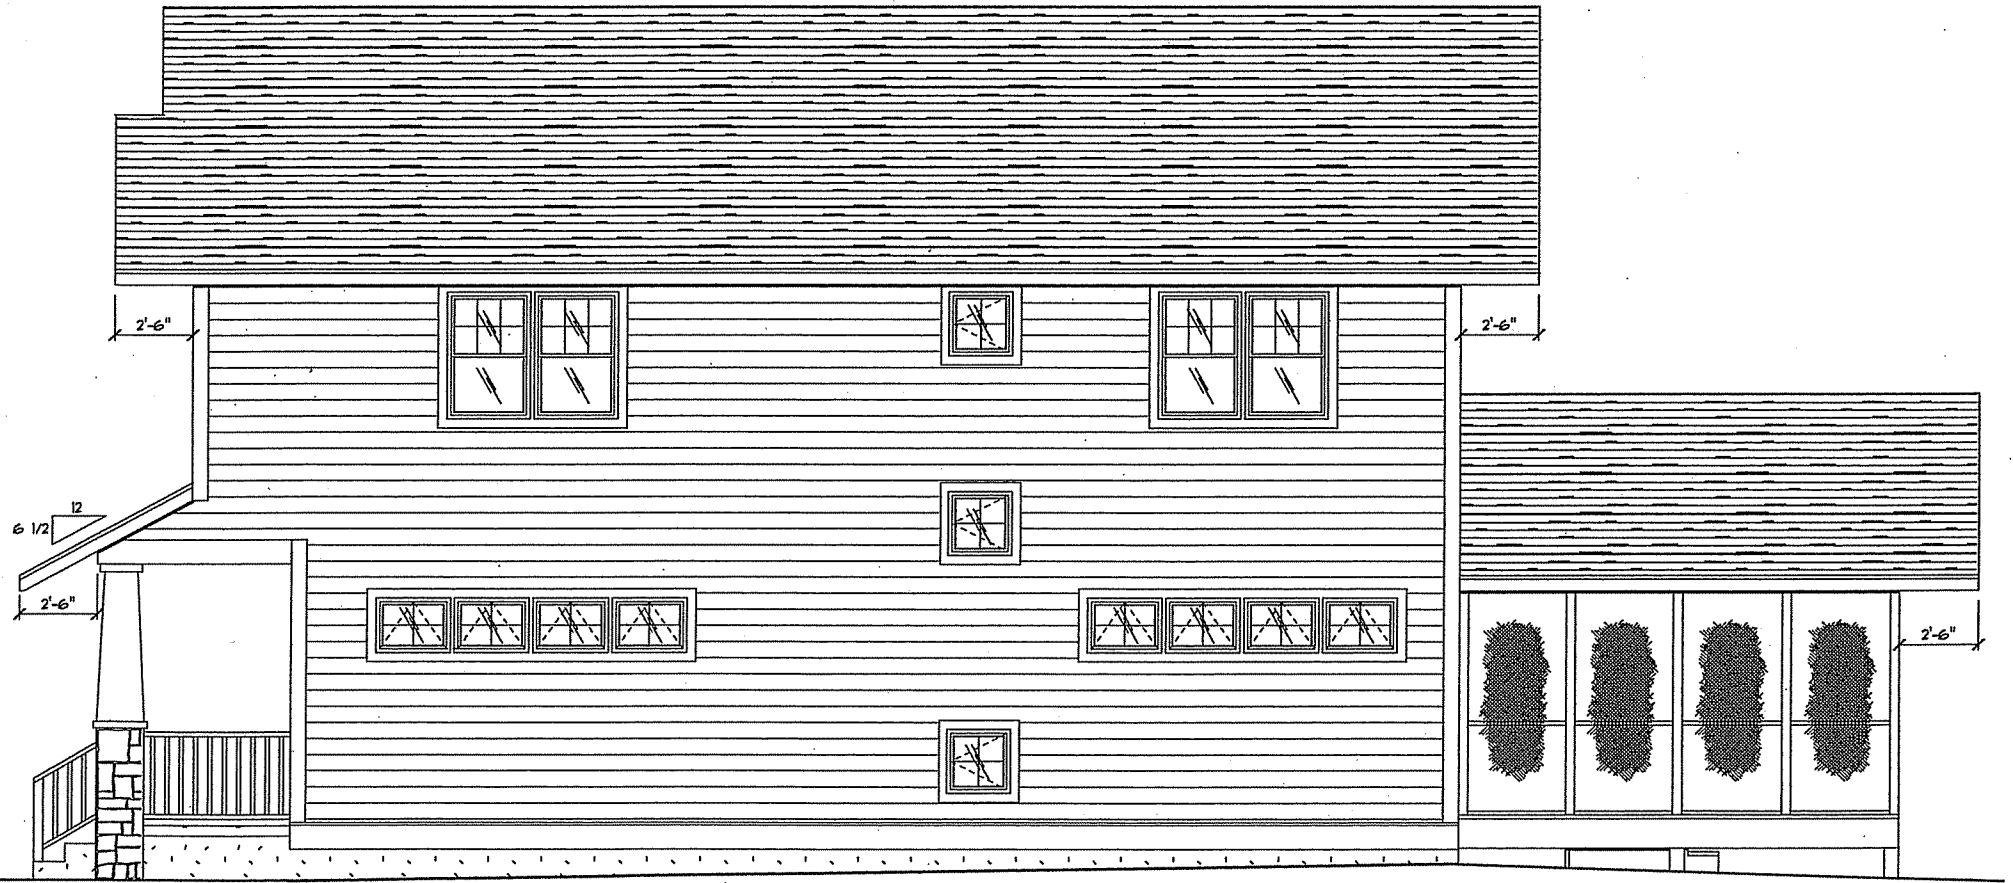


RIGHT ELEVATION



FRONT ELEVATION

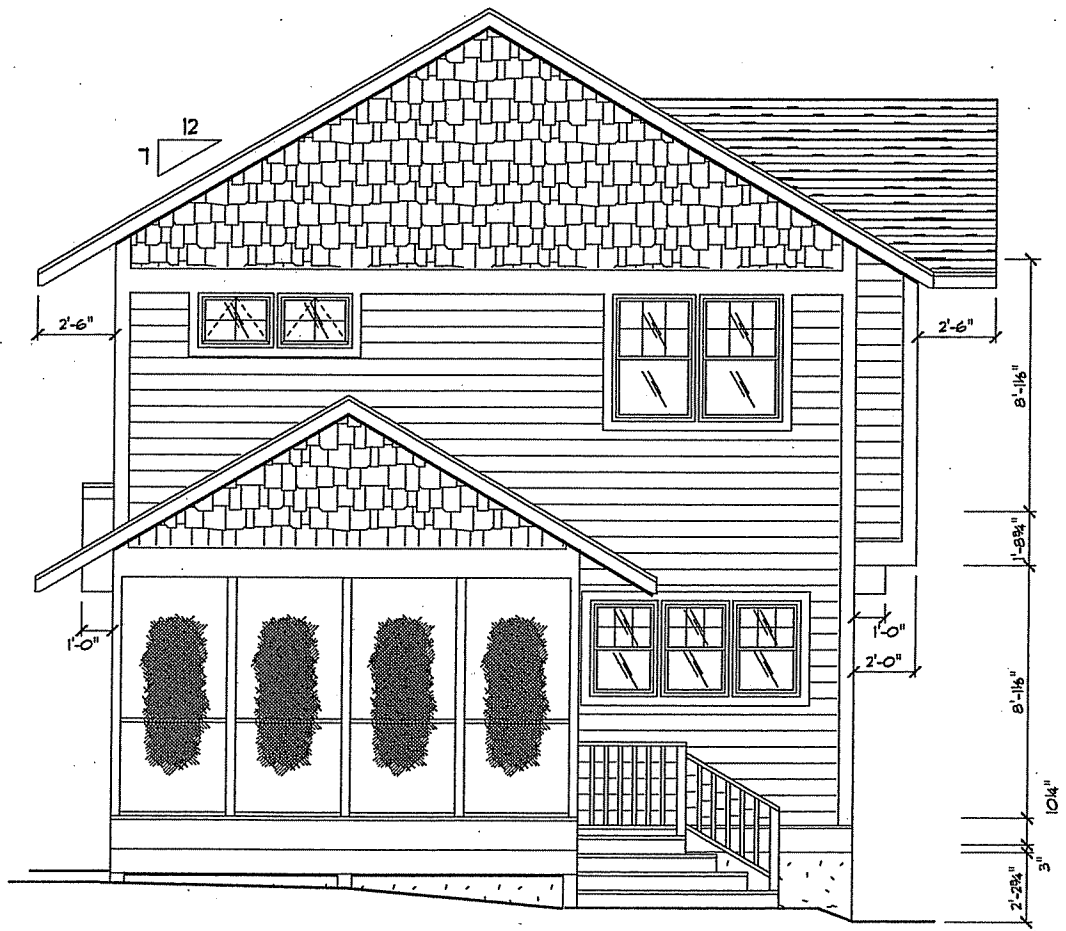

REAR ELEVATION

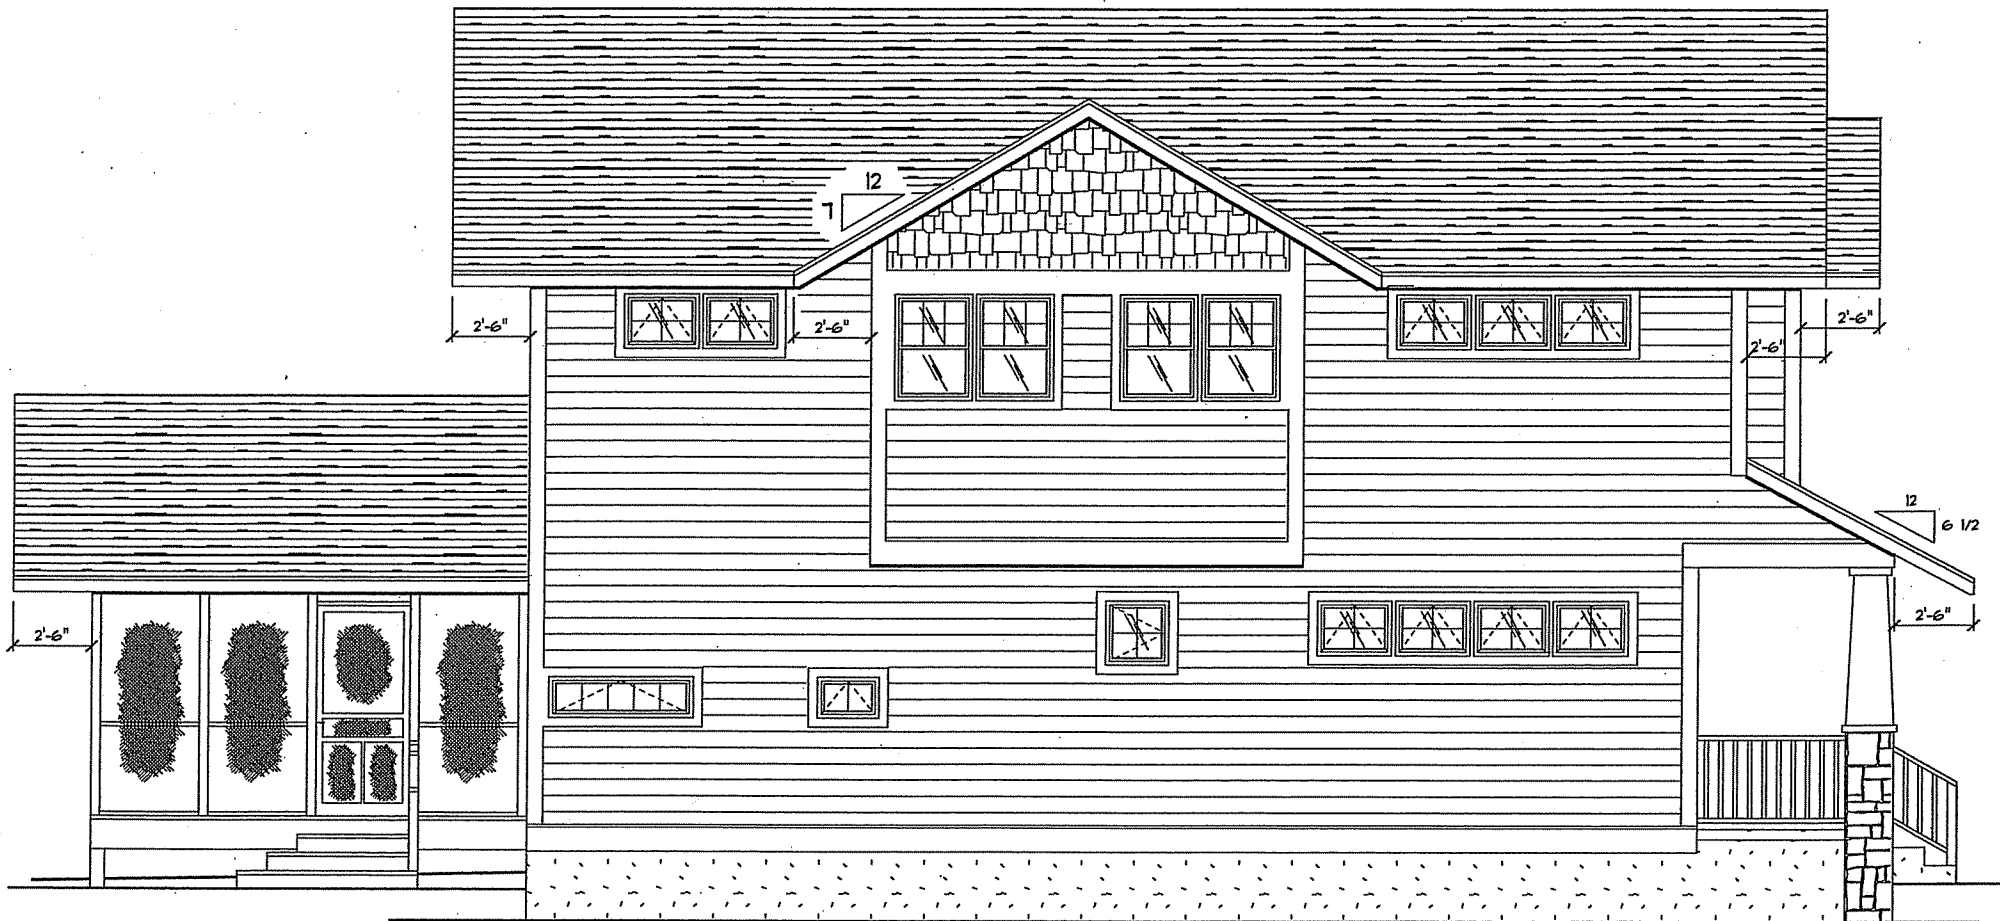

LEFT ELEVATION

