


COTTAGE GROVE RD (CTH BB)

S. SPRECHER RD

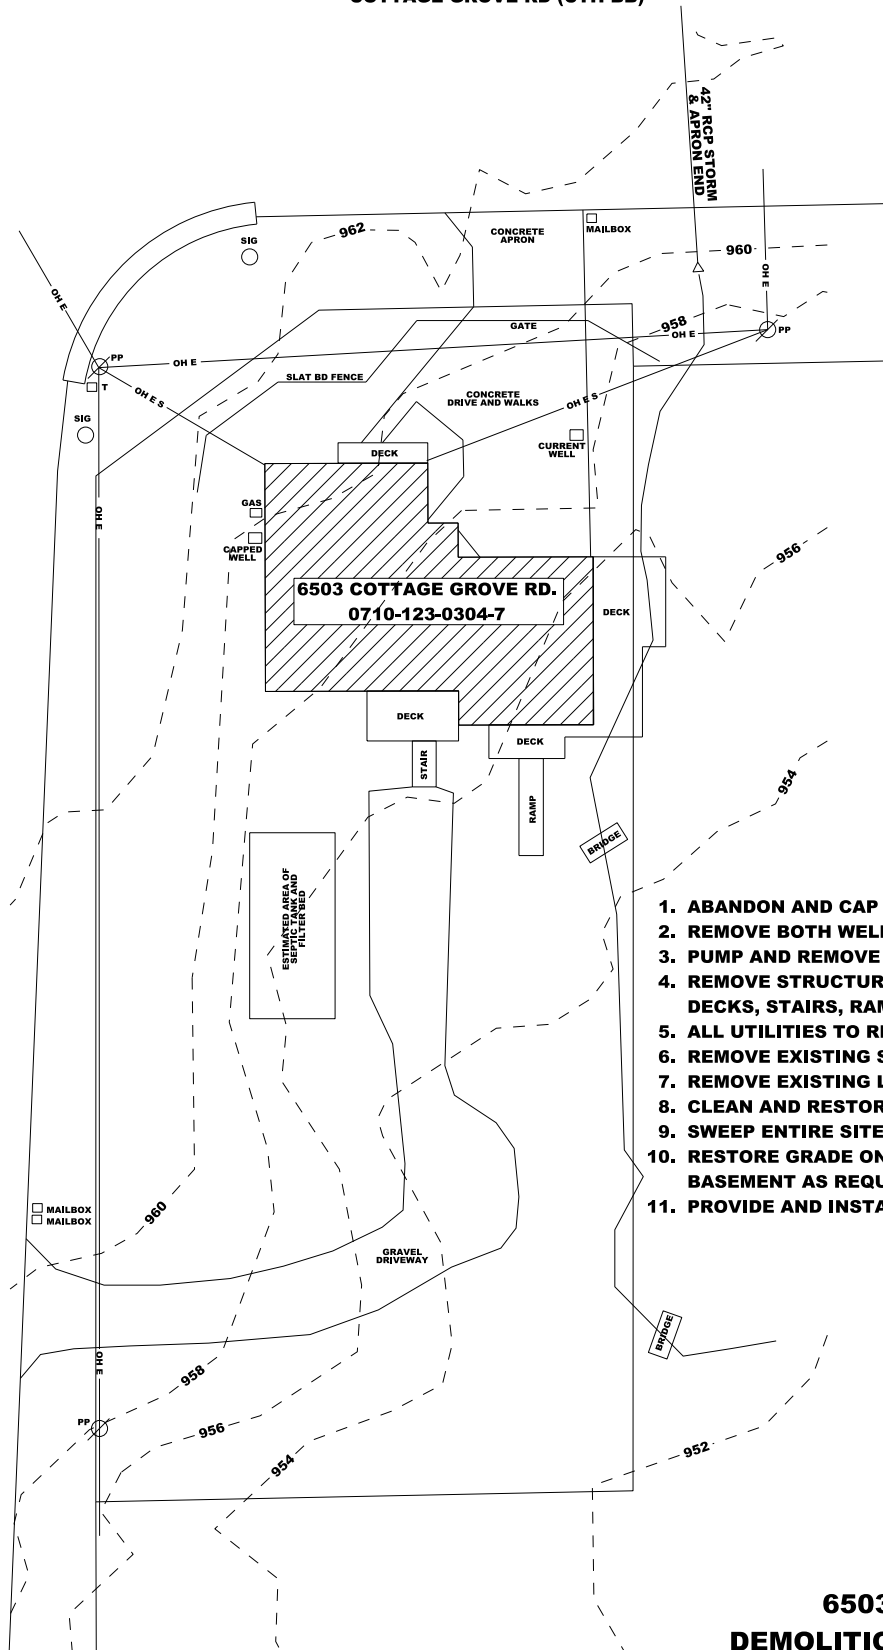

1. ABANDON AND CAP EXISTING WELL
2. REMOVE BOTH WELL CASINGS TO 3 FEET BELOW EXISTING GRADE
3. PUMP AND REMOVE SEPTIC TANK AND PIPING SYSTEM
4. REMOVE STRUCTURES INCLUDING HOUSE, GARAGE, EXTERIOR DECKS, STAIRS, RAMPS, FENCES, AND DRAINAGE DITCH BRIDGES
5. ALL UTILITIES TO REMOVE SERVICES TO POINT OF ORIGIN
6. REMOVE EXISTING SOLID PAVEMENTS
7. REMOVE EXISTING LANDSCAPE TIMBERS, STAIRS, STONES, ETC
8. CLEAN AND RESTORE EXISTING DRAINAGE DITCH
9. SWEEP ENTIRE SITE FOR OTHER MATERIALS TO BE REMOVED
10. RESTORE GRADE ON SITE, PROVIDE AND INSTALL CLEAN FILL IN BASEMENT AS REQUIRED.
11. PROVIDE AND INSTALL TOPSOIL, SEED AND EROSION MATTING

**6503 COTTAGE GROVE ROAD
DEMOLITION FOR FUTURE RIGHT-OF-WAY**



**CITY OF MADISON
CITY ENGINEERING DEPARTMENT**