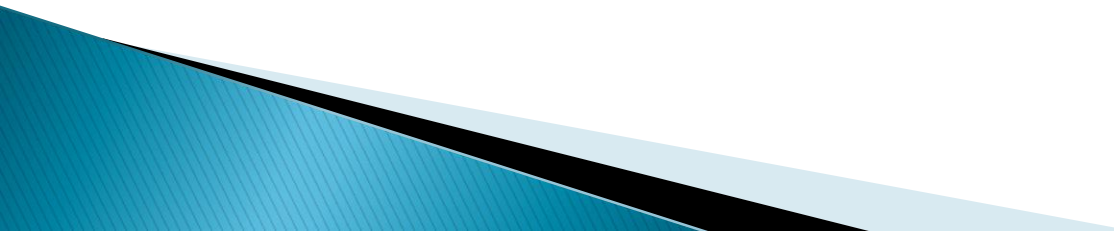


Citizens Advisory Panel Meeting No. 3
Arbor Hills Supplemental Fire Flow Supply
Booster Station No. 118

Strand Conference Room

6:30 p.m.
October 25, 2010

Meeting Agenda

- ▶ Introduction
 - ▶ Site Update
 - ▶ Site Layout
 - ▶ Exterior Building Appearance
 - ▶ Adjourn
- 

Introductions


▶ Madison Water Utility

- Project Manager – Al Larson, PE, BCEE
 - 608-266-4653 or allarson@cityofmadison.com

▶ Consultant

- Project Manager– Andy Mullendore, P.E.
 - 608-251-4843 or Andy.Mullendore@strand.com


Site Update

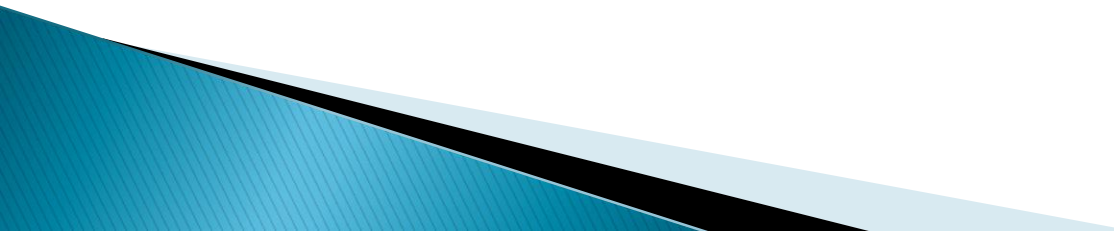- ▶ The Water Utility Board approved the Aldo Leopold Park Site at September 29, 2010 meeting
 - ▶ Water Utility Staff working with the Parks Department on finalizing location on site to minimize impacts on future park uses.
- 


Site Location Map

- Site A - Overpass
- Site B - 2609 Greenway View
- Site C - 2234 Luann Lane
- Site D - Also Leopold Park
- Site E - Churchill Drive*
- Site F - Leopold School


* Churchill Drive lot was randomly selected from properties that back up to the bike path right-of-way.

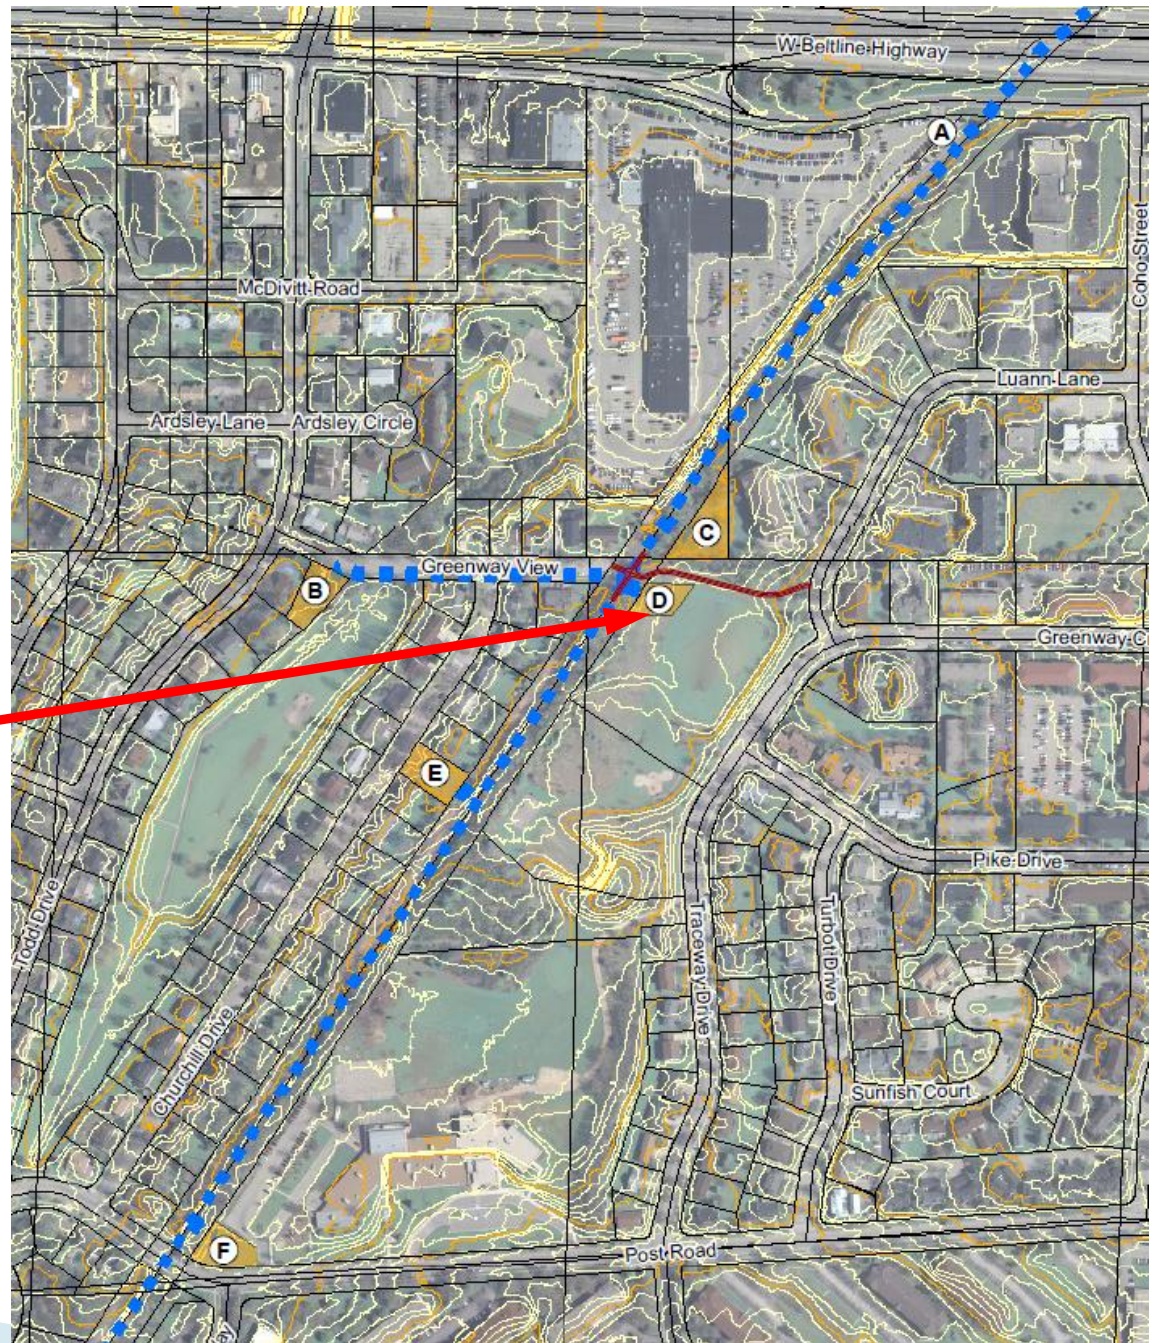

Conceptual Site Design

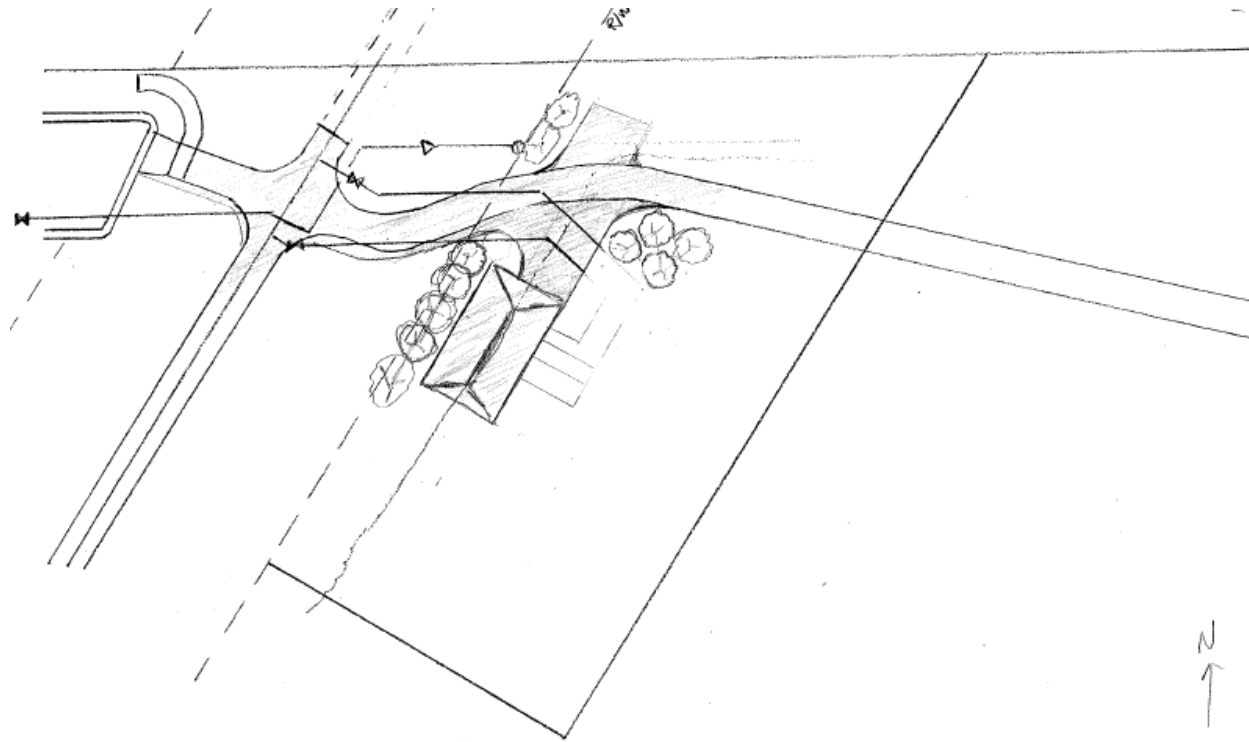

MADISON BOOSTER STATION 118
CONCEPTUAL SITE PLAN

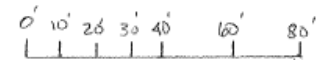

1" = 40' ORIGINAL SCALE

Building Exterior Appearance – Roof Structure



Hip Roof

Fiberglass Shingle Roof
Architectural





Gable Roof

Building Exterior Appearance – Wall Materials





- ▶ Brick
- ▶ Contrasting Brick
- ▶ Fiber Cement Siding
- ▶ Fiber Cement Shingle Siding
- ▶ Burnished Block
- ▶ Split Face Block
- ▶ Cast Stone Sill Band
- ▶ Polycarbonate Windows
- ▶ Glass Block Windows
- ▶ Fiberglass Doors
- ▶ Metal Louvers, Soffits and Fascia

Building Exterior Appearance - Example Elevation

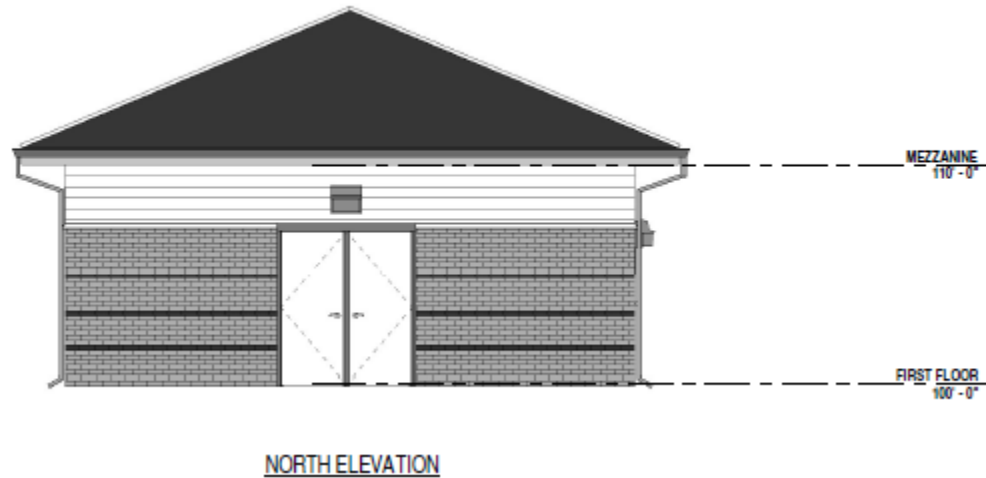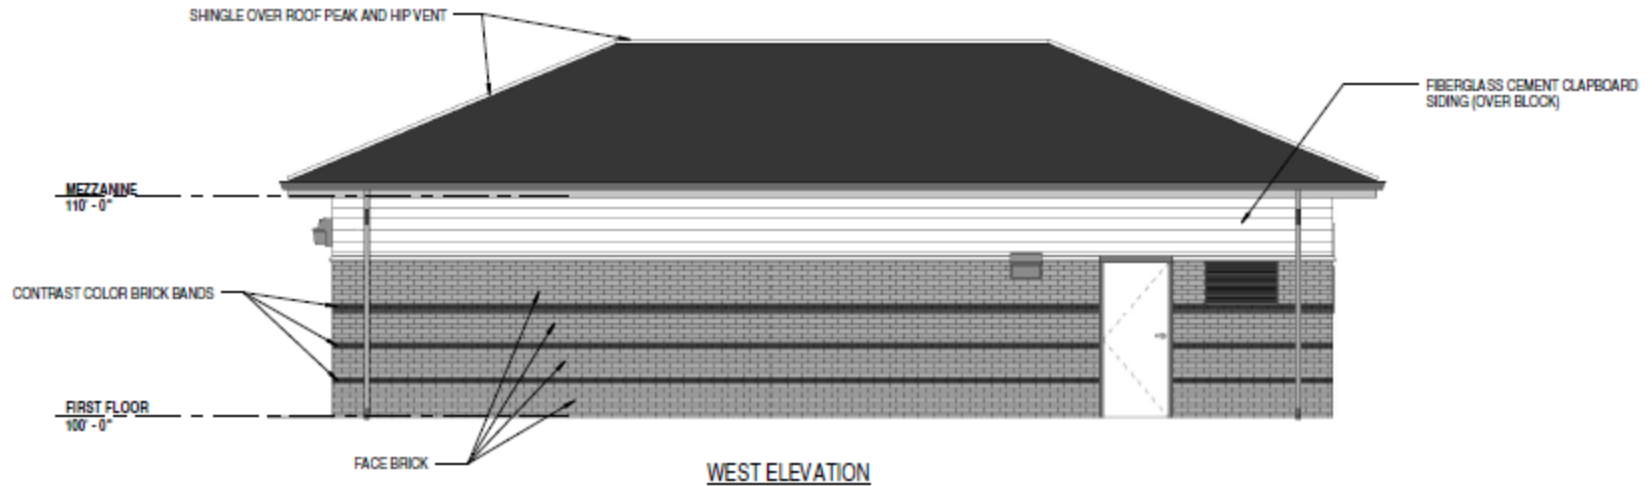

Building Exterior Appearance - Example Elevation

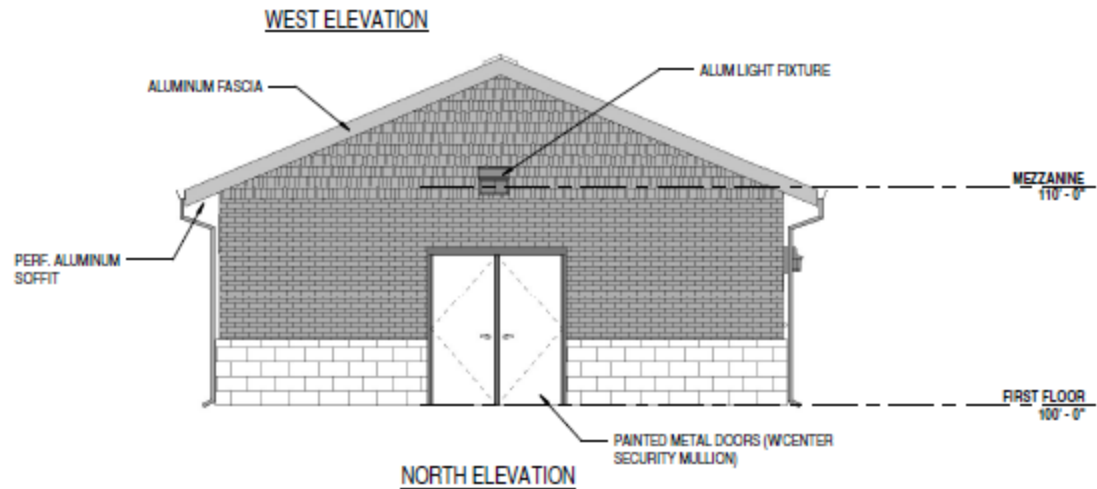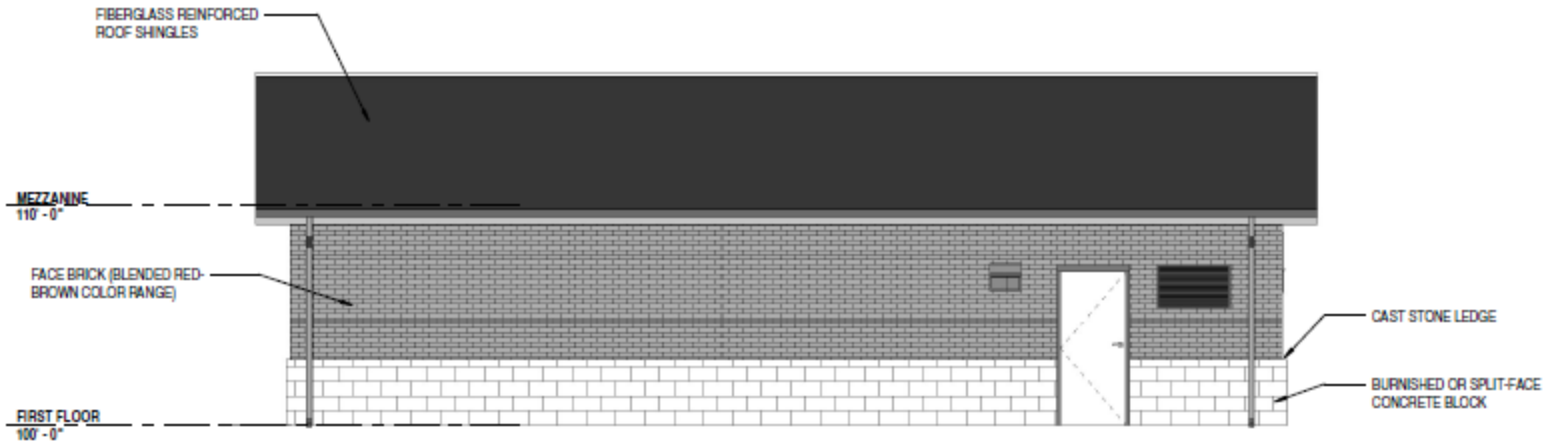

Building Exterior Appearance – Wall Materials



- ▶ Brick
- ▶ Contrasting Brick
- ▶ Fiber Cement Siding
- ▶ Fiber Cement Shingle Siding
- ▶ Burnished Block
- ▶ Split Face Block
- ▶ Cast Stone Sill Band
- ▶ Polycarbonate Windows
- ▶ Glass Block Windows
- ▶ Fiberglass Doors
- ▶ Metal Louvers, Soffits and Fascia

Thank You!

