


Aerial View of Proposed Booster Station Site

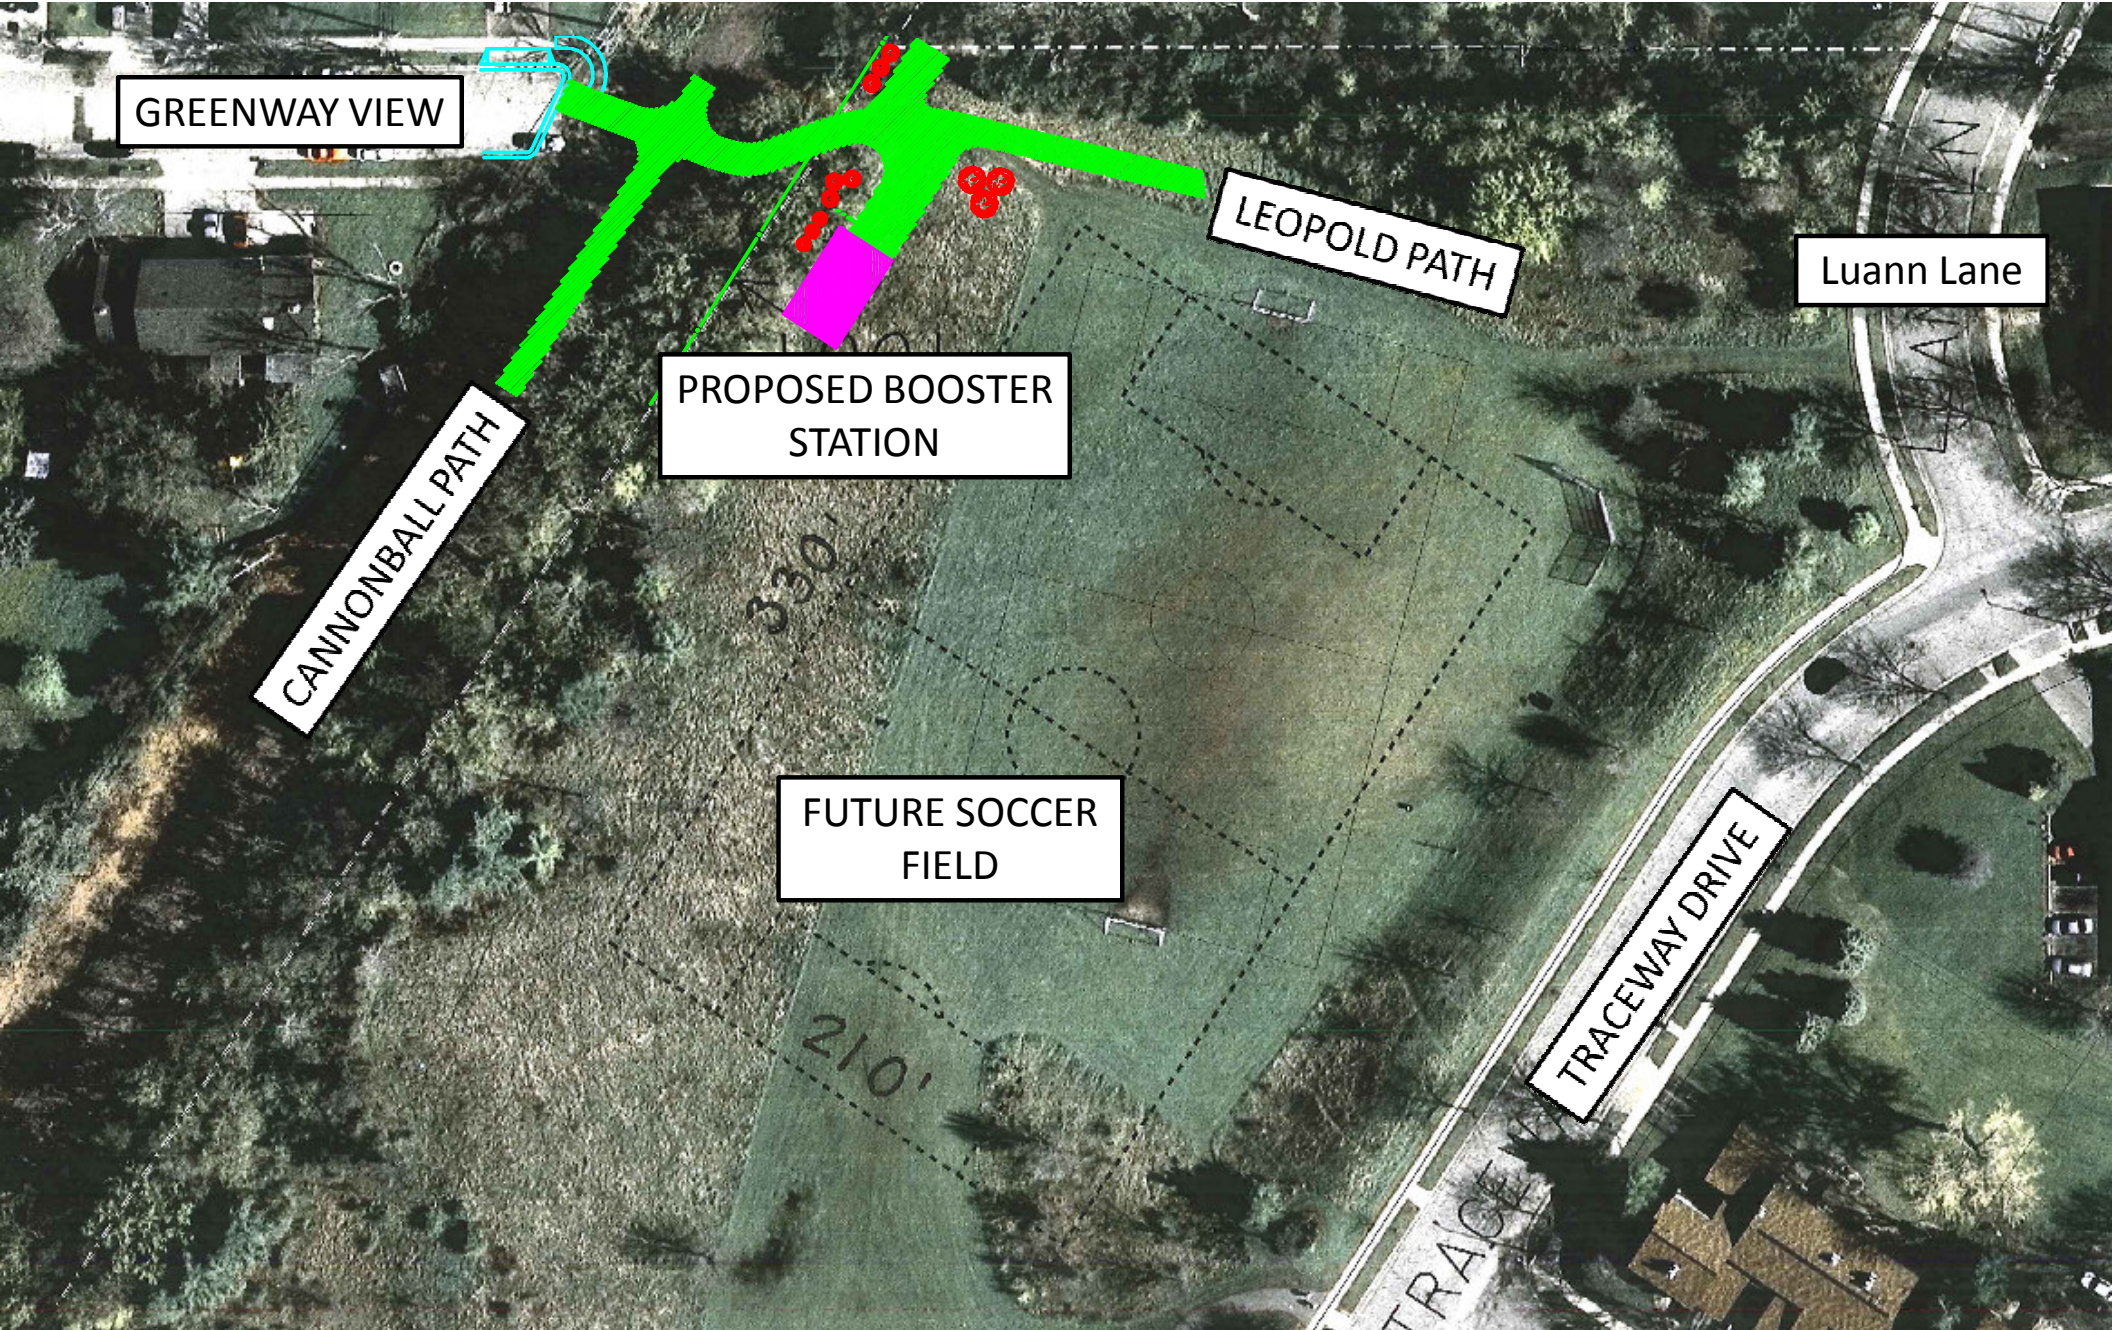

GREENWAY VIEW

CANNONBALL PATH

PROPOSED BOOSTER STATION

LEOPOLD PATH

Luann Lane

FUTURE SOCCER FIELD

TRACEWAY DRIVE

330'

210'