

Madison, Wisconsin

CITY OF MADISON

CITY ENGINEERING DIVISION

DEPARTMENT OF PUBLIC WORKS

PLAN OF PROPOSED IMPROVEMENT

CONVENTIONAL SIGNS

COMBUSTIBLE FLUIDS

UNDERGROUND UTILITIES


NOTE: FIELD VERIFY UTILITIES

STORM SEWER	—ST—
SANITARY SEWER	—SAN—
WATER	—W—
POWER POLE	⊥
RAILROAD	⊥



INDEX OF SHEETS

SHEET NO. D1	TYPICAL SECTION
SHEET NO. P1-P2	PLAN/PROFILE
SHEET NO. X1-X4	CROSS-SECTIONS

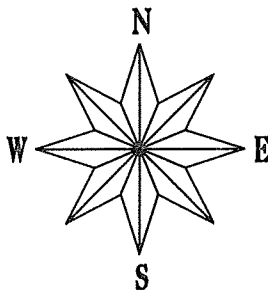


BADGER ROCK PATH

MOORLAND ROAD TO BADGER ROCK MIDDLE SCHOOL

PROJECT NO. 53W1579
CONTRACT NO. 7117

PROJECT LOCATION

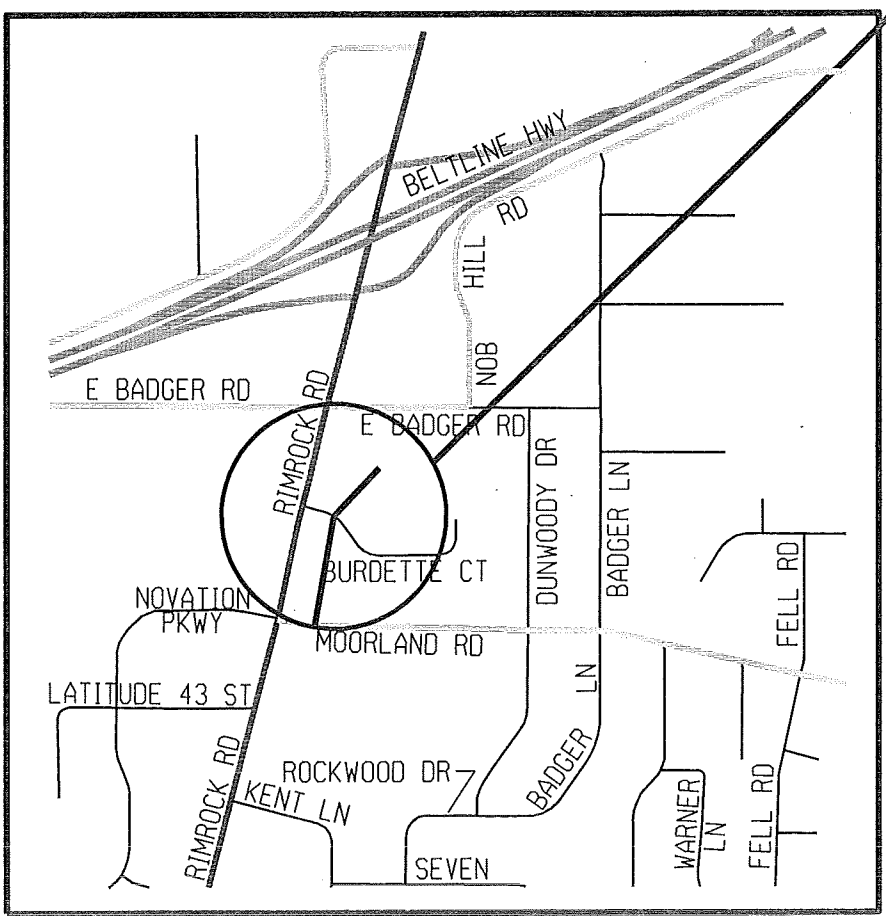

EARTHWORK SUMMARY

EXCAVATION CUT	122 CY
(PAID AS PLAN QUANTITY)	
UNDERCUT (EST. INCL. TOPSOIL REM)	120 CY
TOTAL	242 CY

NOTES:
THE CROSS SLOPE OF SIDEWALK AND
BARRIER FREE WALK RAMP SHALL
NOT EXCEED 2%. THE LONGITUDINAL
GRADE OF BARRIER FREE WALK RAMP
SHALL NOT EXCEED 8.33%.

STREET PROJECT APPROVED
JUNE 4, 2013
BY THE COMMON COUNCIL
OF MADISON, WISCONSIN

DESIGN
APPROVED BY:


Michael R. Daley 6/7/2013
City Engineer Date

PATH
DESIGNED BY:



Le Anne K. Hannan 6-7-13

LEVELS ON - 1, 2, 3, 4, 5, 6, 7, 8, 9, 10, 11, 12, 13, 14, 15, 16, 17, 18, 19, 20, 21, 22, 23, 24, 25, 26, 27, 28, 29, 30, 31, 32, 33, 34, 35, 36, 37, 38, 39, 40, 41, 42, 43, 44, 45, 46, 47, 48, 49, 50, 51, 52, 53, 54, 55, 56, 57, 58, 59, 60, 61, 62, 63

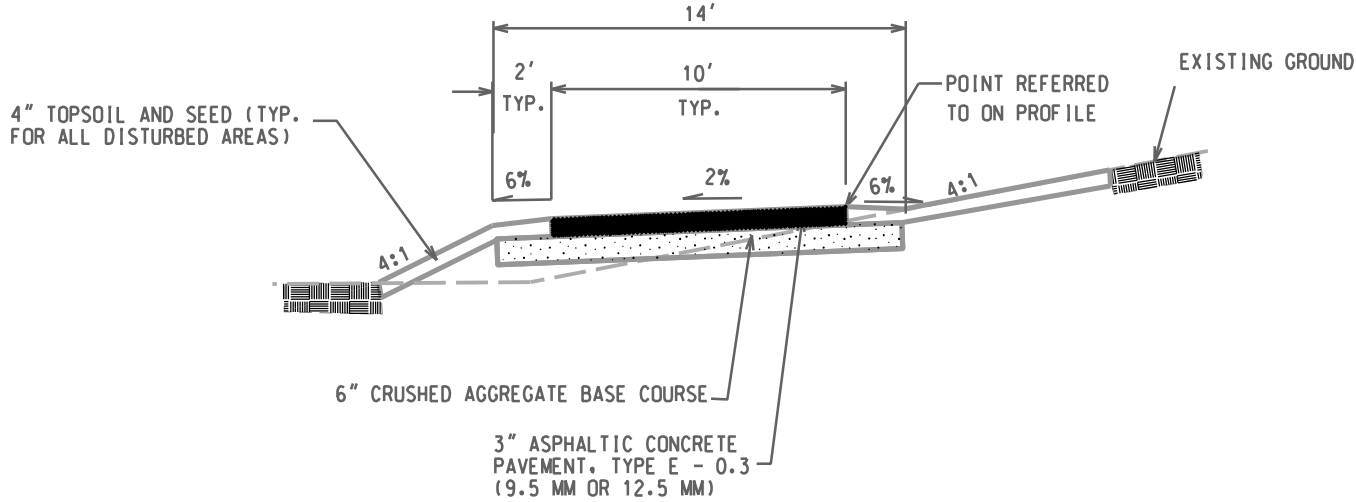

UNIFORM CROSS SLOPE

GENERAL NOTES:

1. GRADING SHALL INCLUDE REMOVING VEGETATION AND TOPSOIL, SHAPING AND COMPACTING THE SUBBASE.
2. SUITABLE FILL AS REQUIRED TO OBTAIN A SUITABLE CROSS SECTION SHALL BE PLACED AND COMPACTED IN 6 INCH MAXIMUM LIFTS.
3. ALL DISTURBED AREAS SHALL BE TOPSOILED, SEEDED AND MULCHED.

PROJECT NO. 53W1579

SHEET NO.
D-1

TYPICAL SECTIONS

BADGER ROCK PATH

CITY OF MADISON



BADGER ROCK PATH CITY OF MADISON

PLOT SCALE: _____










PLOT NAME: _____

REV. DATE: _____

ORIGINATOR: CITY OF MADISON, STREETS DIVISION

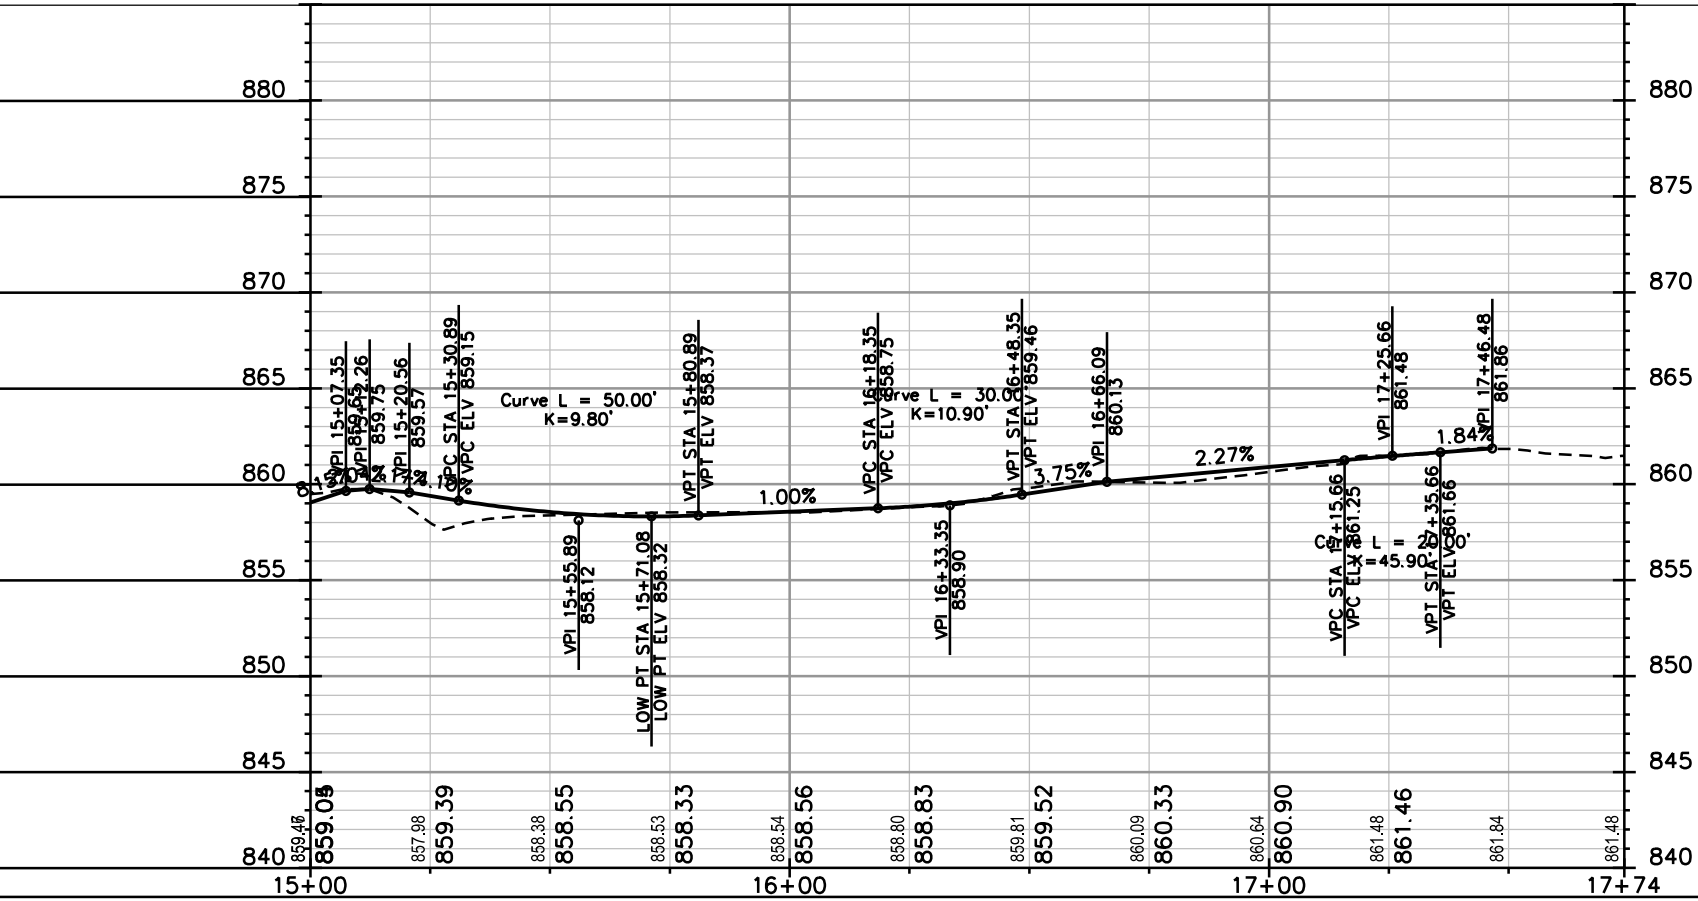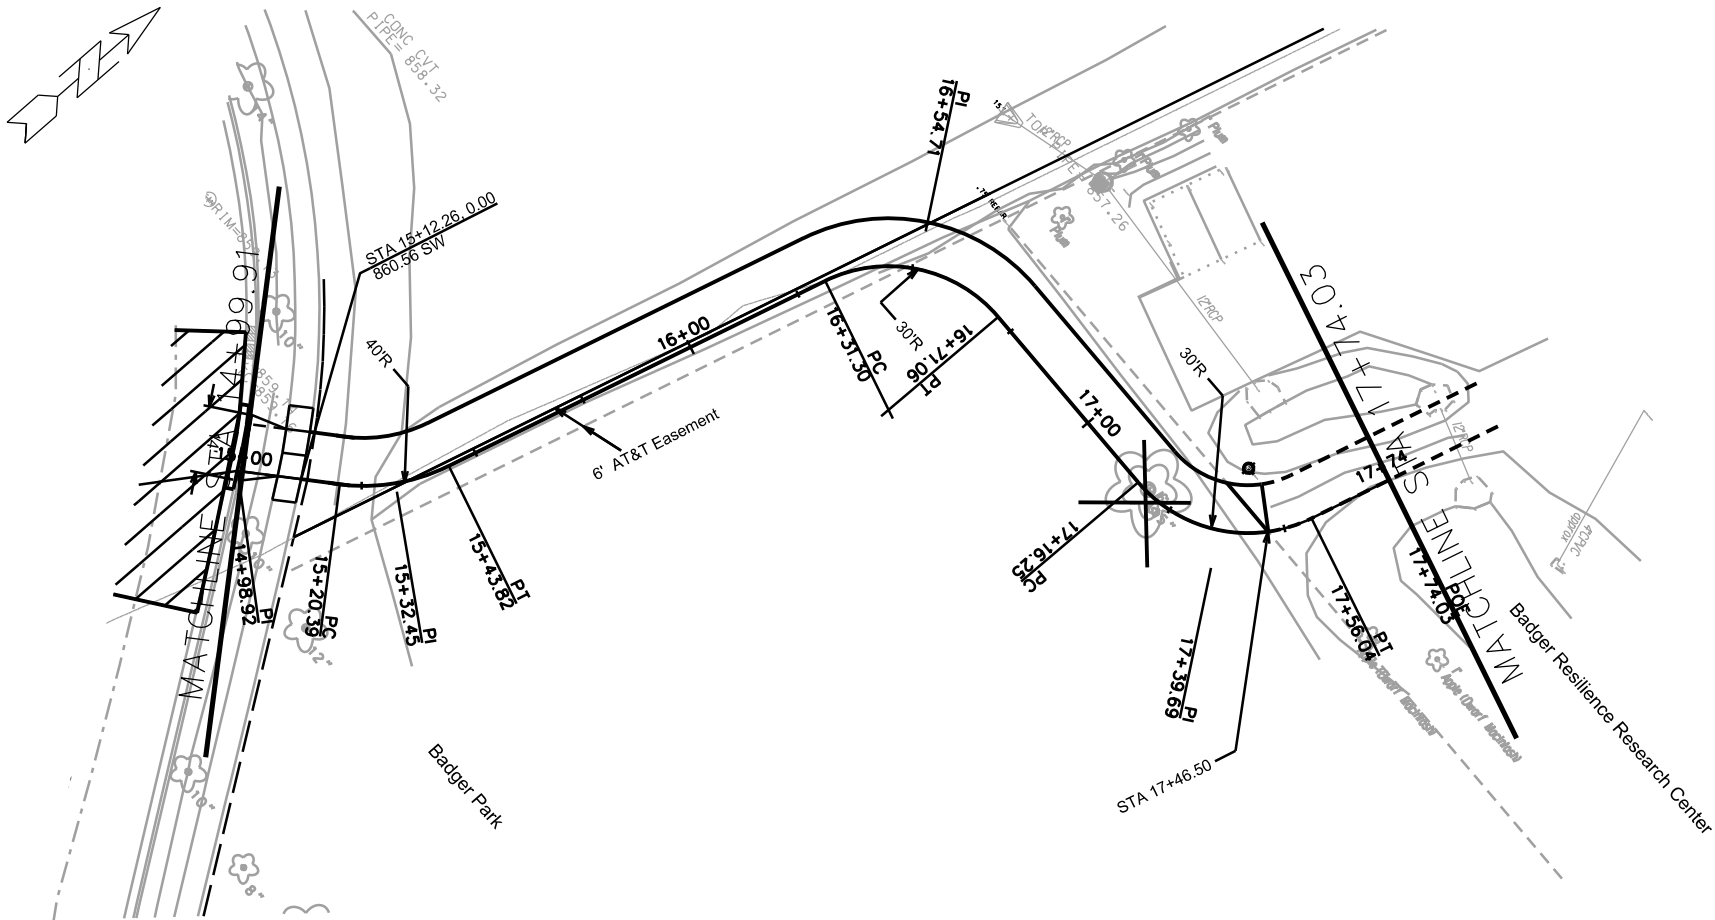

BADGER ROCK PATH	CITY OF MADISON
------------------	-----------------

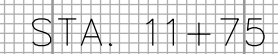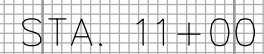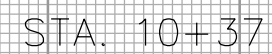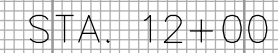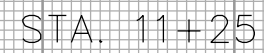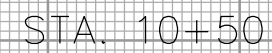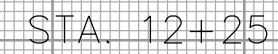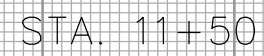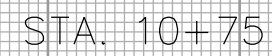


PLOT SCALE: _____

PLOT NAME: _____

REV. DATE: _____

ORIGINATOR: CITY OF MADISON, STREETS DIVISION

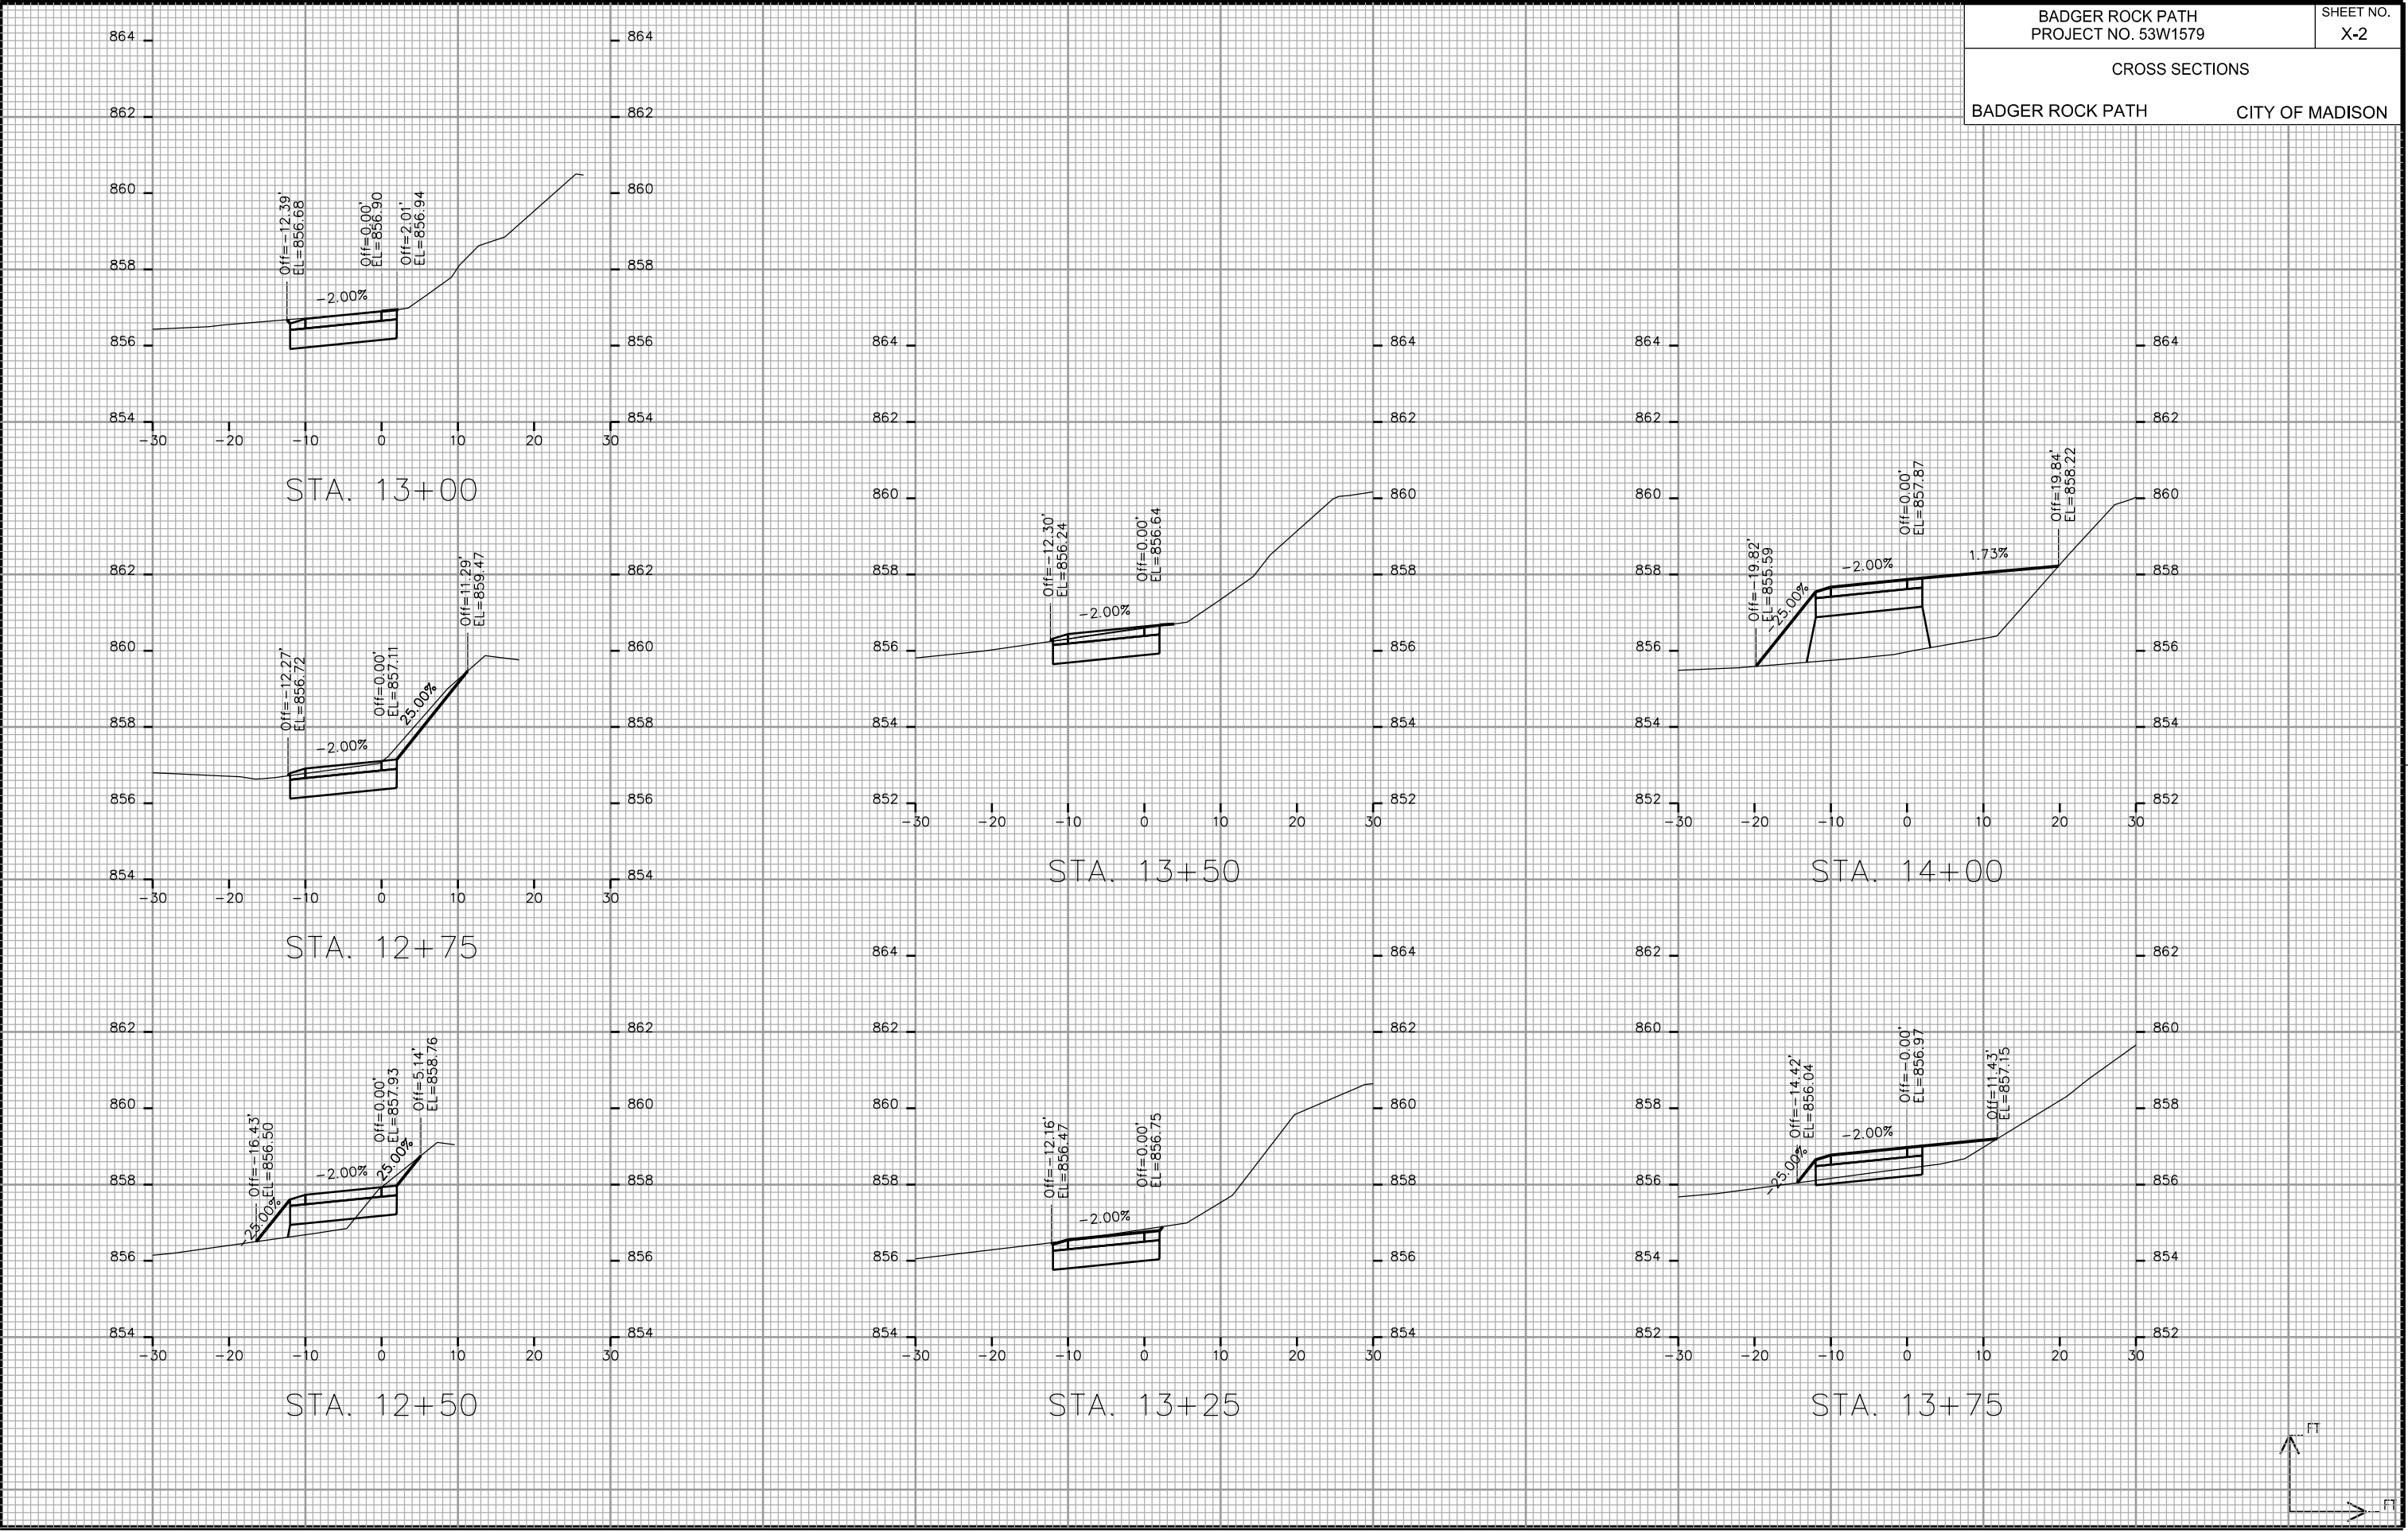


PLOT SCALE: _____

PLOT NAME: _____

REV. DATE: _____

ORIGINATOR: CITY OF MADISON, STREETS DIVISION

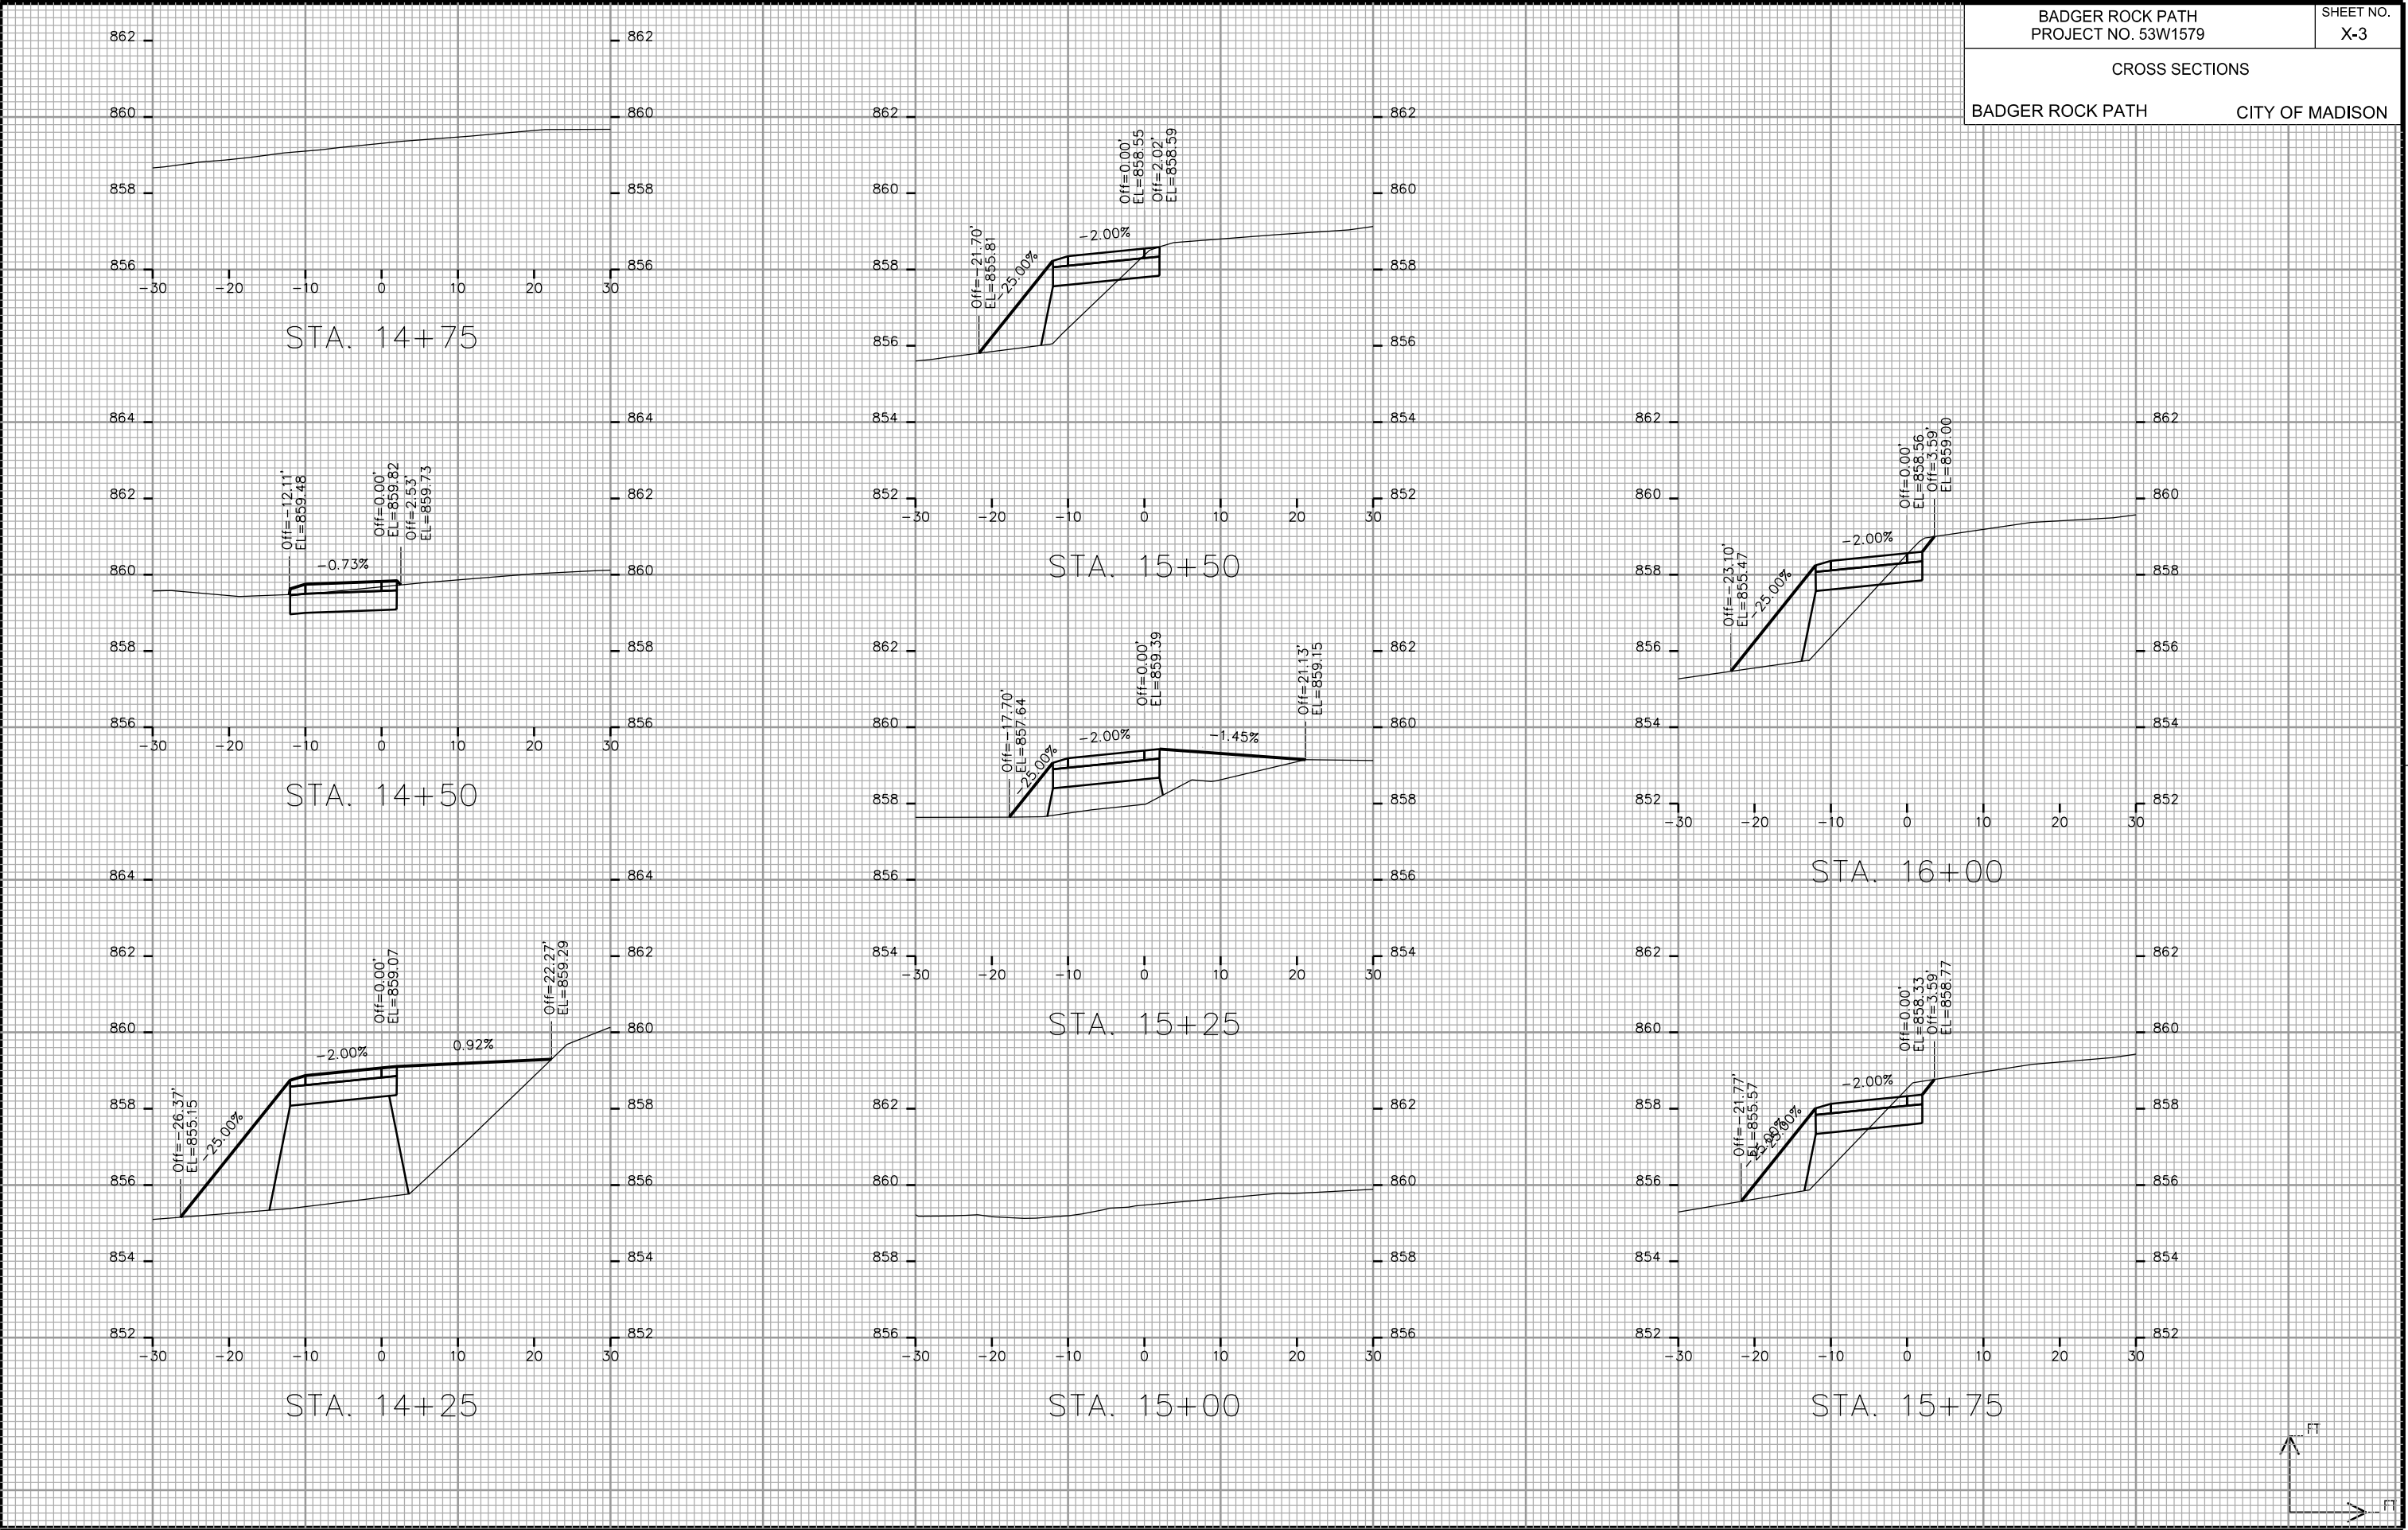

PLOT SCALE: _____

PLOT NAME: _____


REV. DATE: _____

ORIGINATOR: CITY OF MADISON, STREETS DIVISION


CROSS SECTIONS

BADGER ROCK PATH


CITY OF MADISON

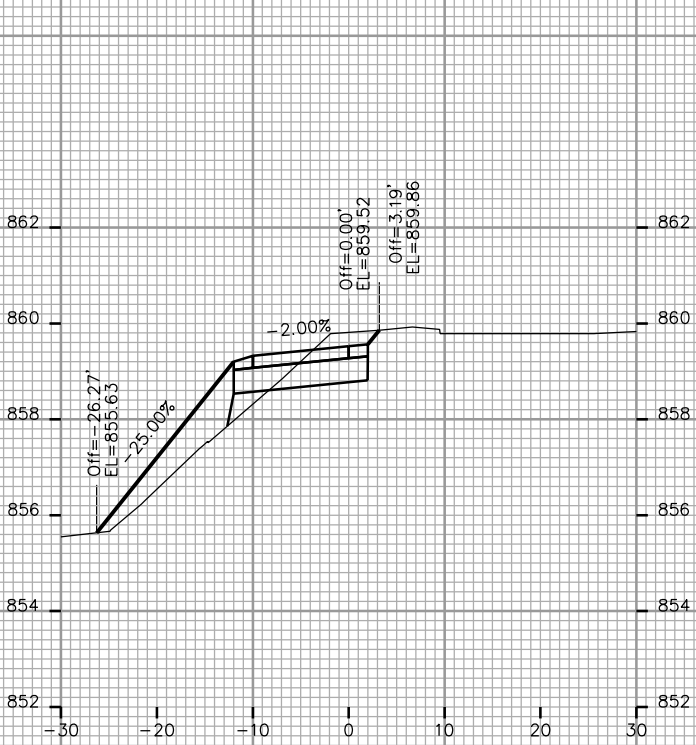


STA. 16+50

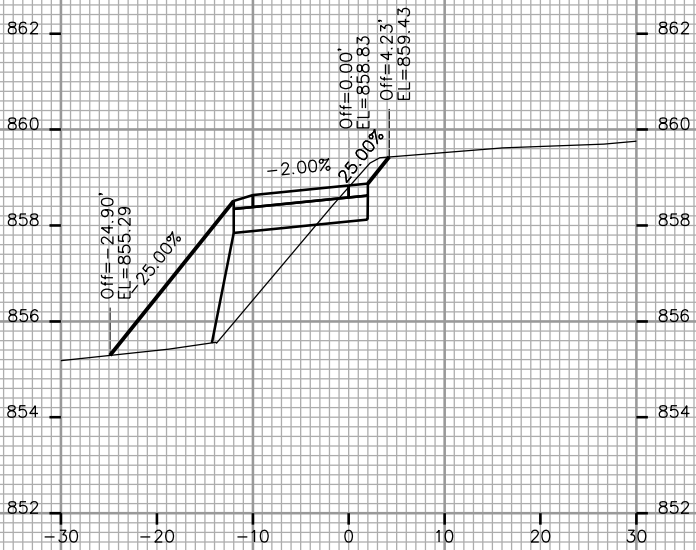


STA. 16+25

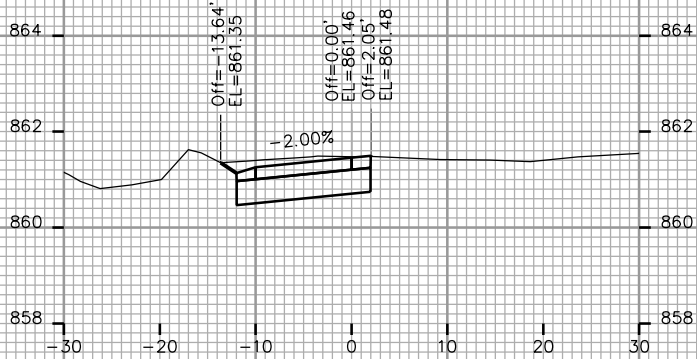

STA. 17+25

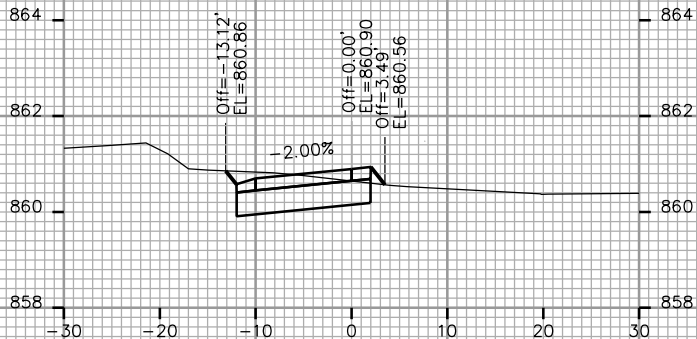

STA. 17+00

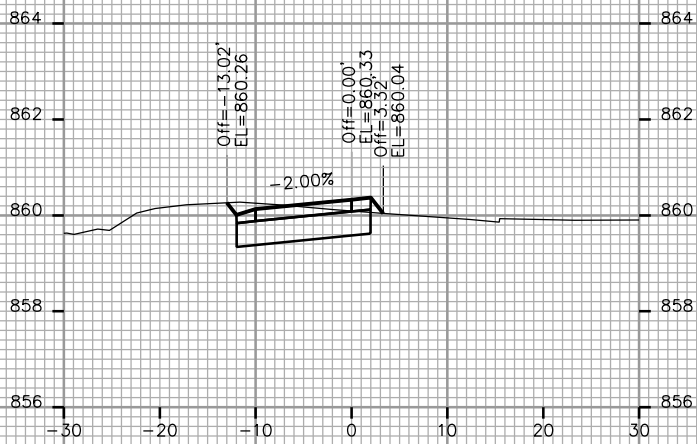

STA. 16+75



STA. 17+47

