

Madison, Wisconsin

CITY OF MADISON


CITY ENGINEERING DIVISION

DEPARTMENT OF PUBLIC WORKS

PLAN OF PROPOSED IMPROVEMENT

INDEX OF SHEETS

SHEET NO.	TITLE
1	DETAILED LINING LIMITS
2	CIPP PLANS
PI-P20	

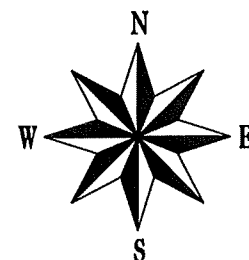

CIPP REHAB OF SANITARY AND STORM SEWERS 2013 - PHASE 1

CITY PROJECT NO. 53W1644

CONTRACT NO. 7158

PUBLIC IMPROVEMENT PROJECT
APPROVED


JULY 2, 2013

BY THE COMMON COUNCIL
OF MADISON, WISCONSIN


PUBLIC IMPROVEMENT DESIGN
APPROVED BY:

 8/2/13
City Engineer Date

SANITARY SEWER
DESIGNED BY:

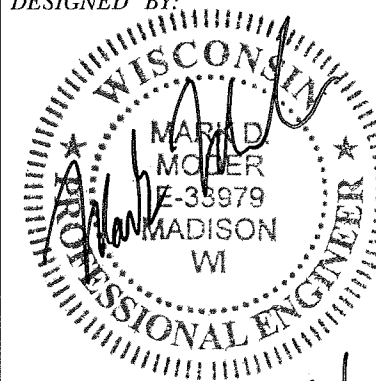

8/1/13

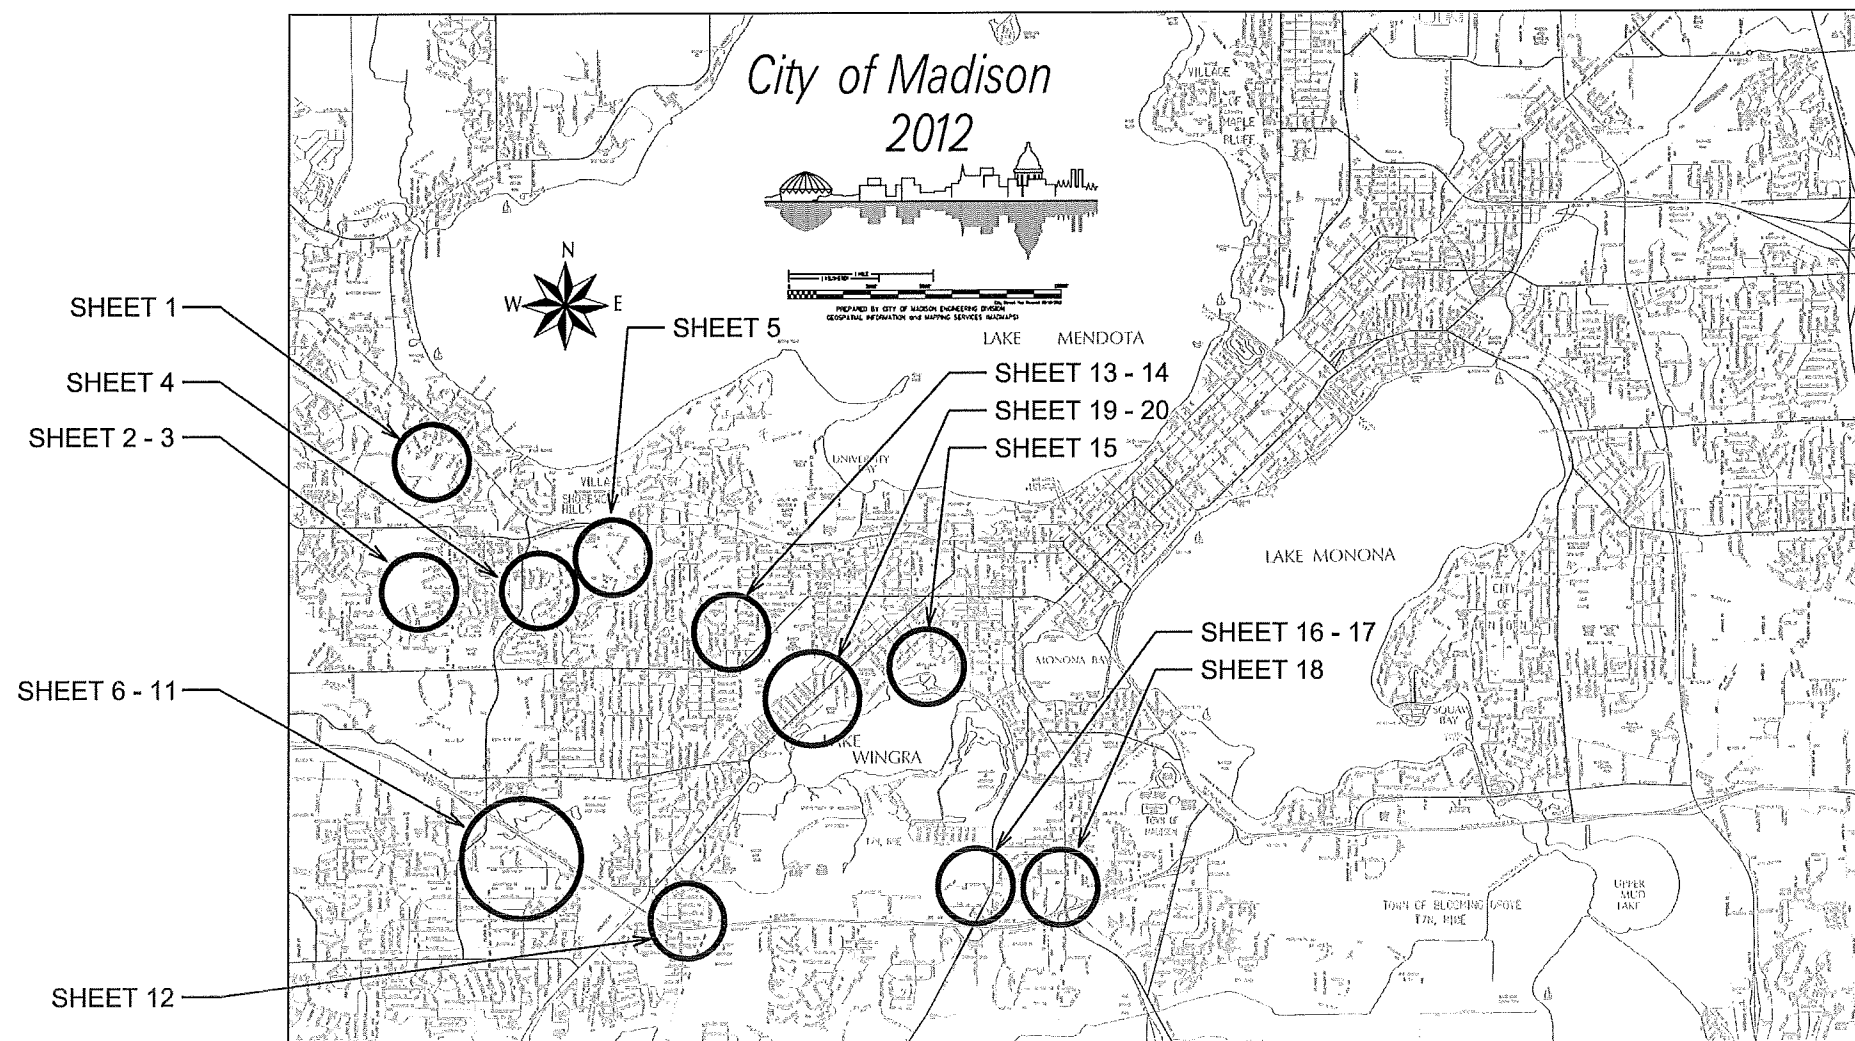

PLOT SCALE:

PLOT NAME:

REV. DATE:

ORIGINATOR: CITY OF MADISON, STREETS DIVISION

FILE NAME:


DATE:

CIPP REHAB OF SANITARY AND STORM SEWERS 2013 PHASE 1 - DETAILED LINING LIMITS

STREET	US STRUCTURE	DS STRUCTURE	MAP
Badger Rd, W.	TWN 4865-005	SAS 4865-006	SHEET 18
Badger Rd, W.	SAS 4865-006	SAS 4865-007	SHEET 18
Badger Rd, W.	SAS 4865-007	SAS 4865-003	SHEET 18
Badger Rd, W.	SAS 4765-002	SAS 4765-001	SHEET 17
Badger Rd, W.	SAS 4765-001	SAS 4665-004	SHEET 17
Badger Rd, W.	SAS 4665-004	SAS 4665-003	SHEET 16
Badger Rd, W.	SAS 4665-003	SAS 4665-002	SHEET 16
Badger Rd, W.	SAS 4665-002	SAS 4665-001	SHEET 16
Badger Rd, W.	SAS 4665-001	SAS 4565-007	SHEET 16
Badger Rd, W.	SAS 4565-007	SAS 4565-001	SHEET 16
Baltzell St.	AS 4157-028	AS 4157-033	SHEET 20
Baltzell St.	AS 4157-033	AS 4158-009	SHEET 20
Courtland Cir., Park	SAS 3363-013	SAS 3363-014	SHEET 8
Courtland Cir., Park	SAS 3363-014	SAS 3363-008	SHEET 8
Courtland Cir.	SAS 3364-009	SAS 3363-012	SHEET 8
Courtland Cir.	SAS 3363-011	SAS 3363-012	SHEET 8
Courtland Cir., Backyard	SAS 3363-012	SAS 3363-013	SHEET 8
Crestwood Pl., Easement	SAS 3152-004	SAS 3152-005	SHEET 3
Crestwood Pl., Easement	SAS 3152-005	SAS 3152-006	SHEET 3
Crestwood Pl., Easement	SAS 3152-006	SAS 3152-009	SHEET 3
Crestwood Pl., Easement	SAS 3152-009	SAS 3152-010	SHEET 3
Crestwood Pl., Easement	SAS 3152-010	SAS 3152-011	SHEET 3
Gilbert Rd.	SAS 3365-001	SAS 3364-003	SHEET 6
Gilbert Rd.	SAS 3364-003	SAS 3364-002	SHEET 6
Gilbert Rd.	SAS 3364-002	SAS 3364-001	SHEET 6
Gilbert Rd.	SAS 3364-001	SAS 3363-010	SHEET 6
Gilbert Rd.	SAS 3363-010	SAS 3363-003	SHEET 6
Gilbert Rd.	SAS 3363-003	SAS 3363-002	SHEET 6
Gilbert Rd.	SAS 3363-002	SAS 3363-001	SHEET 7
Gilbert Rd.	SAS 3363-001	SAS 3362-008	SHEET 7
Henry Vilas Zoo	SAS 4555-014	MSD MH 02-124	SHEET 15

STREET	US STRUCTURE	DS STRUCTURE	MAP
Larkin St.	SAS 3955-004	SAS 3955-003	SHEET 13
Larkin St.	SAS 3955-003	SAS 3956-004	SHEET 13
Larkin St.	SAS 3954-011	SAS 3954-013	SHEET 13
Larkin St.	SAS 3953-001	SAS 3953-002	SHEET 14
Larkin St.	SAS 3953-002	SAS 3953-003	SHEET 14
Larkin St.	SAS 3953-003	SAS 3953-018	SHEET 14
Loruth Ter.	SAS 3465-001	SAS 3464-010	SHEET 9
Loruth Ter.	SAS 3464-010	SAS 3464-011	SHEET 9
Loruth Ter.	SAS 3464-011	SAS 3464-004	SHEET 9
Loruth Ter.	SAS 3464-004	SAS 3464-006	SHEET 9
Loruth Ter.	SAS 3464-006	SAS 3463-003	SHEET 9
Loruth Ter.	SAS 3463-003	SAS 3463-002	SHEET 9
Loruth Ter.	SAS 3463-002	SAS 3463-001	SHEET 9
Loruth Ter.	SAS 3463-001	SAS 3363-009	SHEET 8
Loruth Ter.	SAS 3363-009	SAS 3363-008	SHEET 8
Loruth Ter.	SAS 3363-008	SAS 3363-007	SHEET 8
Loruth Ter., Backyard	SAS 3363-007	SAS 3362-005	SHEET 10
Norman Way, Easement	SAS 3146-017	SAS 3146-018	SHEET 1
Norman Way, Easement	SAS 3146-018	SAS 3147-009	SHEET 1
Norman Way, Easement	SAS 3147-009	SAS 3147-010	SHEET 1
Norman Way, Easement	SAS 3147-010	SAS 3147-007	SHEET 1
Perry St.	SAS 4865-009	SAS 4865-008	SHEET 18
Perry St.	SAS 4865-008	SAS 4865-006	SHEET 18
Regent St.	SAS 3353-026	SAS 3453-005	SHEET 4
Regent St.	SAS 3453-005	SAS 3453-001	SHEET 4
Regent St.	SAS 3453-001	SAS 3452-011	SHEET 4
Regent St.	SAS 3452-011	SAS 3452-012	SHEET 4
Regent St.	SAS 3452-012	SAS 3452-013	SHEET 4
Regent St.	SAS 3452-013	SAS 3452-017	SHEET 4
Regent St.	SAS 3452-017	SAS 3452-018	SHEET 4
Regent St.	SAS 3453-004	SAS 3453-006	SHEET 4

STREET	US STRUCTURE	DS STRUCTURE	MAP
Regent St.	SAS 3453-006	SAS 3453-007	SHEET 4
Regent St.	SAS 3453-007	SAS 3452-015	SHEET 4
Regent St.	SAS 3452-015	SAS 3452-014	SHEET 4
Regent St.	SAS 3452-014	SAS 3452-018	SHEET 4
Rennebohm Park, Segoe	SAS 3651-001	SAS 3651-015	SHEET 5
Rennebohm Park, Segoe	SAS 3651-015	SAS 3651-002	SHEET 5
Rennebohm Park, Segoe	SAS 3651-002	SAS 3651-003	SHEET 5
Rennebohm Park, Segoe	SAS 3651-003	SAS 3651-004	SHEET 5
Rennebohm Park, Segoe	SAS 3651-004	SAS 3651-005	SHEET 5
Rennebohm Park, Segoe	SAS 3651-005	SAS 3651-006	SHEET 5
Ridge Rd. Easement	SAS 4053-012	SAS 4053-013	SHEET 14
Ridge Rd. Easement	SAS 4053-013	SAS 4053-014	SHEET 14
South Hill Dr, Park	SAS 3053-006	SAS 3052-002	SHEET 2
South Hill Dr, Park	SAS 3052-002	SAS 3152-015	SHEET 2
USH 12 & 14, Beltline	SAS 3362-005	SAS 3362-004	SHEET 10
USH 12 & 14, Beltline	SAS 3362-004	SAS 3362-003	SHEET 10
USH 12 & 14, Beltline	SAS 3362-003	SAS 3362-010	SHEET 10
Warwick Way	SAS 3866-012	SAS 3866-013	SHEET 12
Warwick Way	SAS 3866-013	SAS 3866-014	SHEET 12
Warwick Way	SAS 3866-014	SAS 3866-015	SHEET 12
Warwick Way	SAS 3866-015	SAS 3966-003	SHEET 12
Whitcomb Dr.	SAS 3364-005	SAS 3364-006	SHEET 8
Whitcomb Dr.	SAS 3364-006	SAS 3364-007	SHEET 8
Whitcomb Dr.	SAS 3364-007	SAS 3364-008	SHEET 8
Whitcomb Dr.	SAS 3364-008	SAS 3364-009	SHEET 8
Whitcomb Dr.	SAS 3464-004	SAS 3464-003	SHEET 9
Whitcomb Dr.	SAS 3464-003	SAS 3464-002	SHEET 9
Whitcomb Dr.	SAS 3464-002	SAS 3464-001	SHEET 9
Whitcomb Dr.	SAS 3464-001	SAS 3364-009	SHEET 8
Whitcomb Cir., Easement	SAS 3564-002	SAS 3564-003	SHEET 11
Whitcomb Cir., Easement	SAS 3564-003	SAS 3564-004	SHEET 11
Wooddrow St, Easement	SAS 4257-009	SAS 4257-023	SHEET 19

 

CITY OF MADISON




PLOT SCALE: NOT TO SCALE

PLOT NAME:

REV. DATE:

ORIGINATOR: CITY OF MADISON, STREETS DIVISION

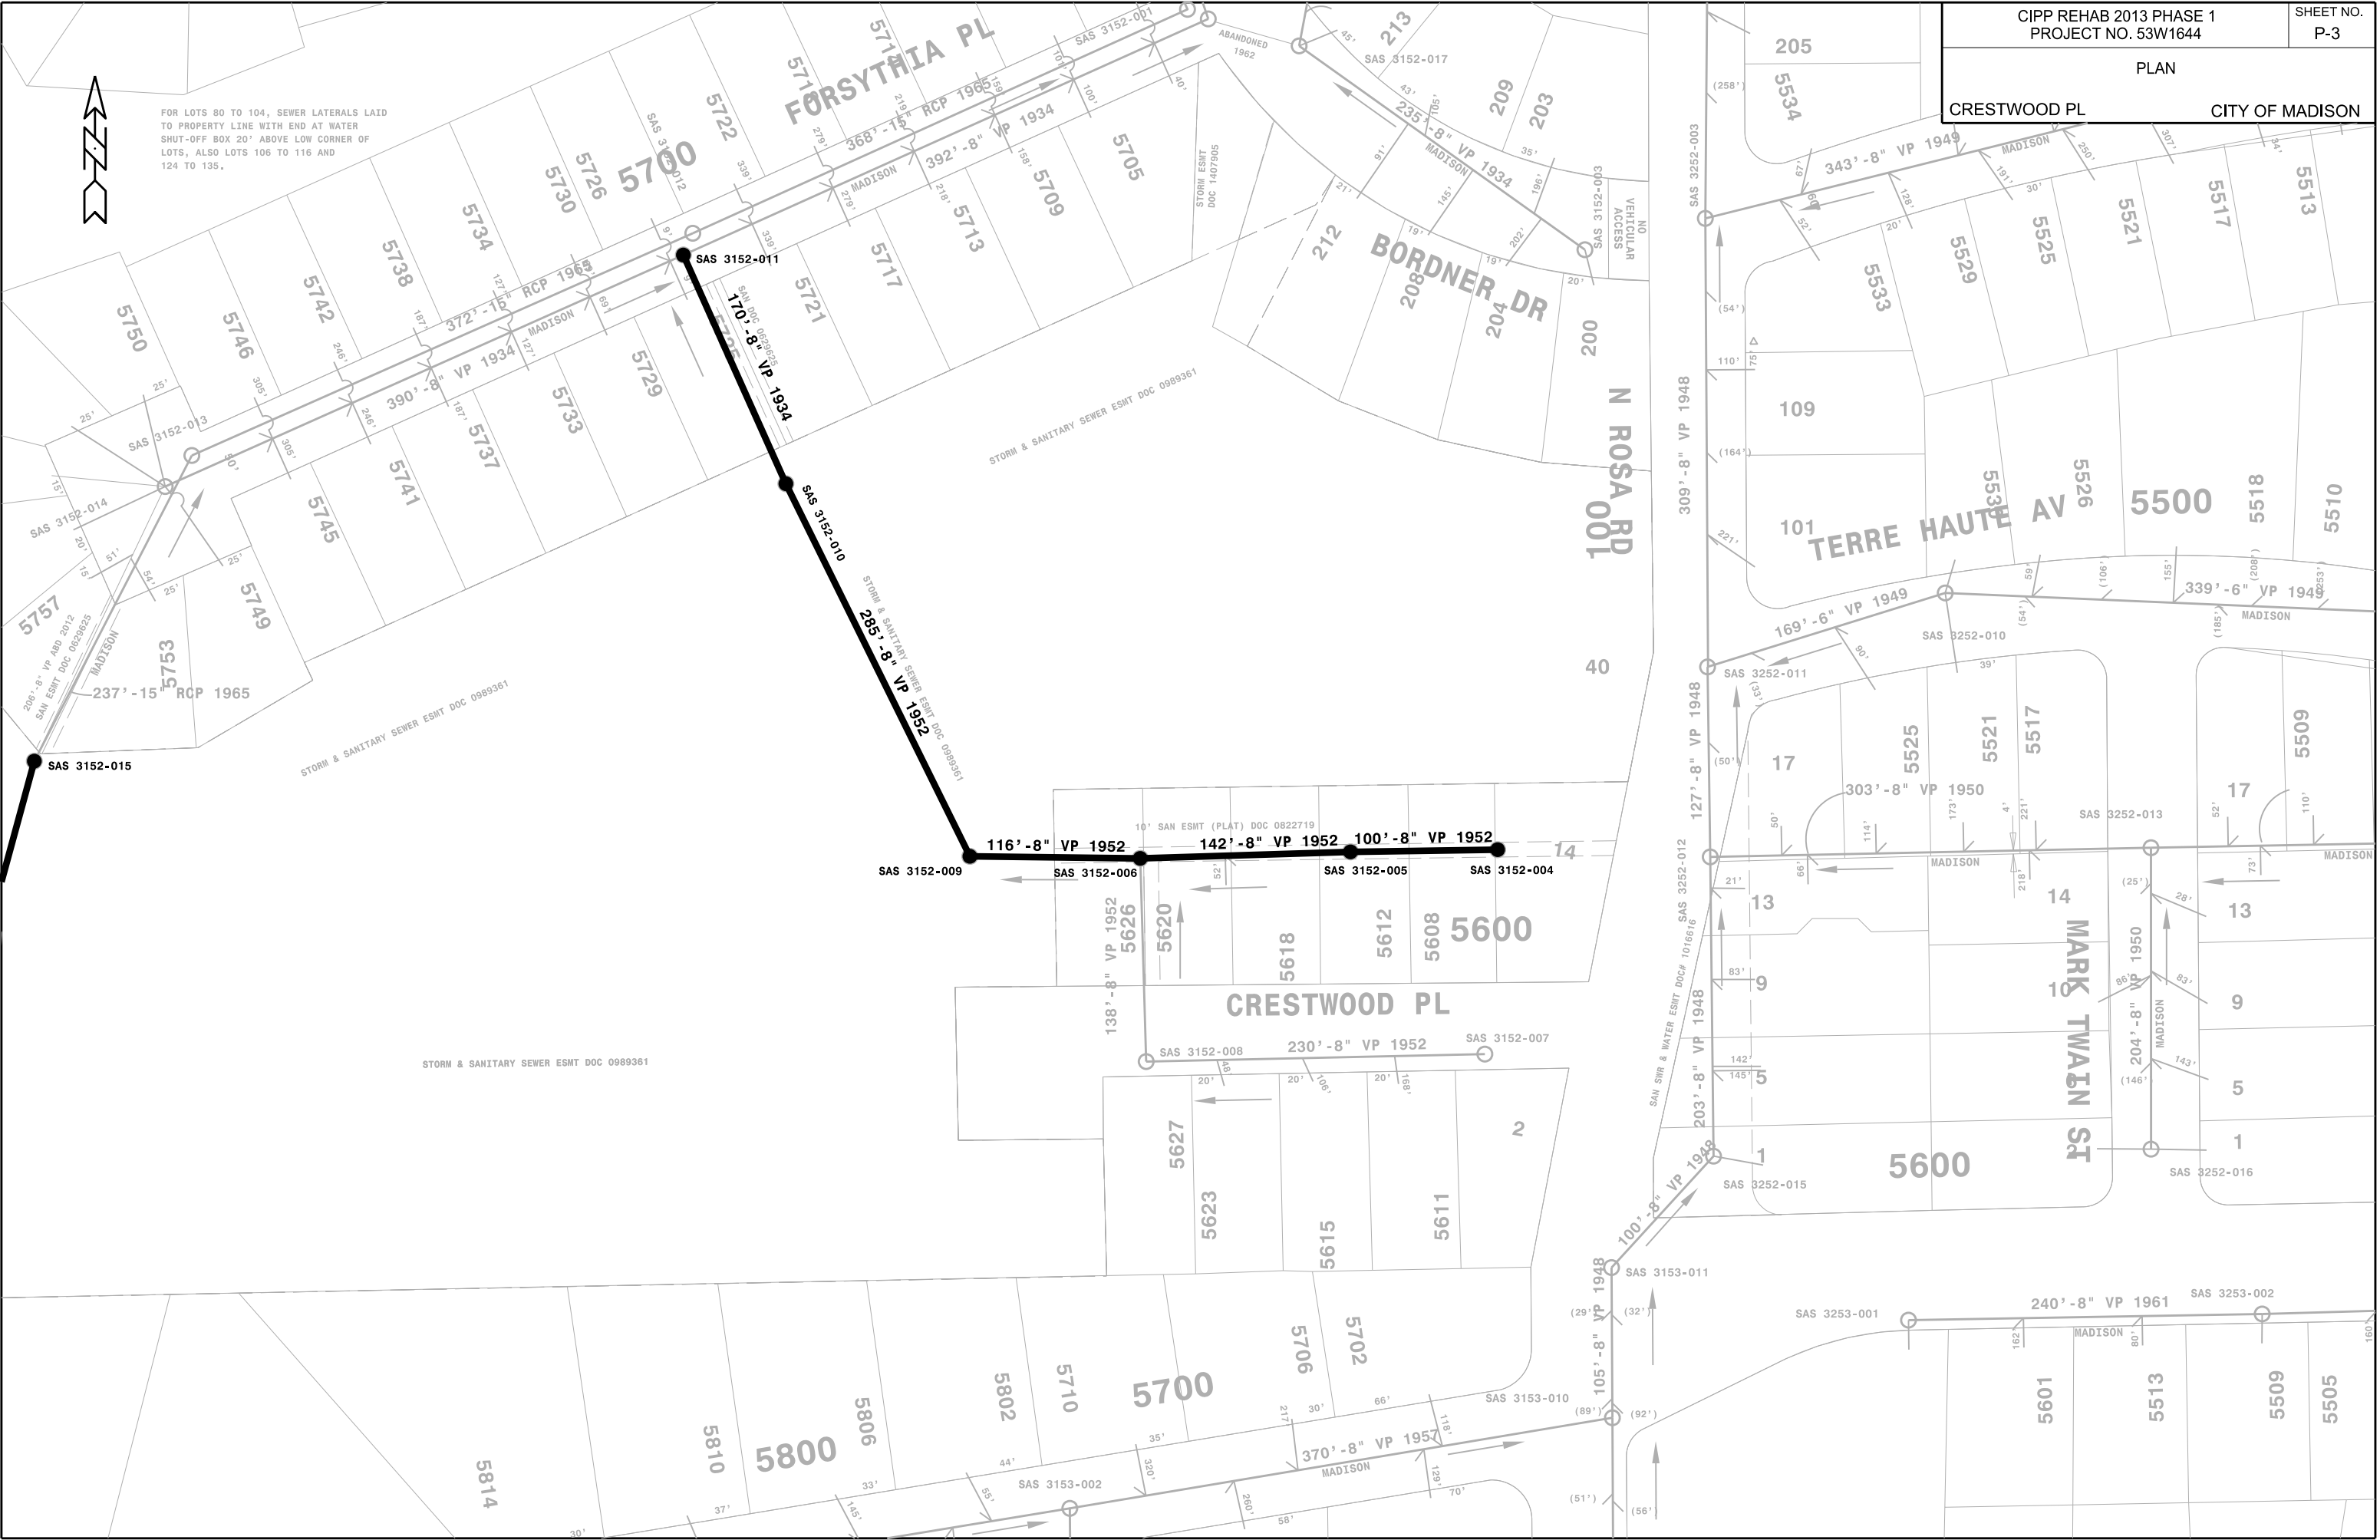




PLOT SCALE: NOT TO SCALE

PLOT NAME:

REV. DATE:

ORIGINATOR: CITY OF MADISON, STREETS DIVISION

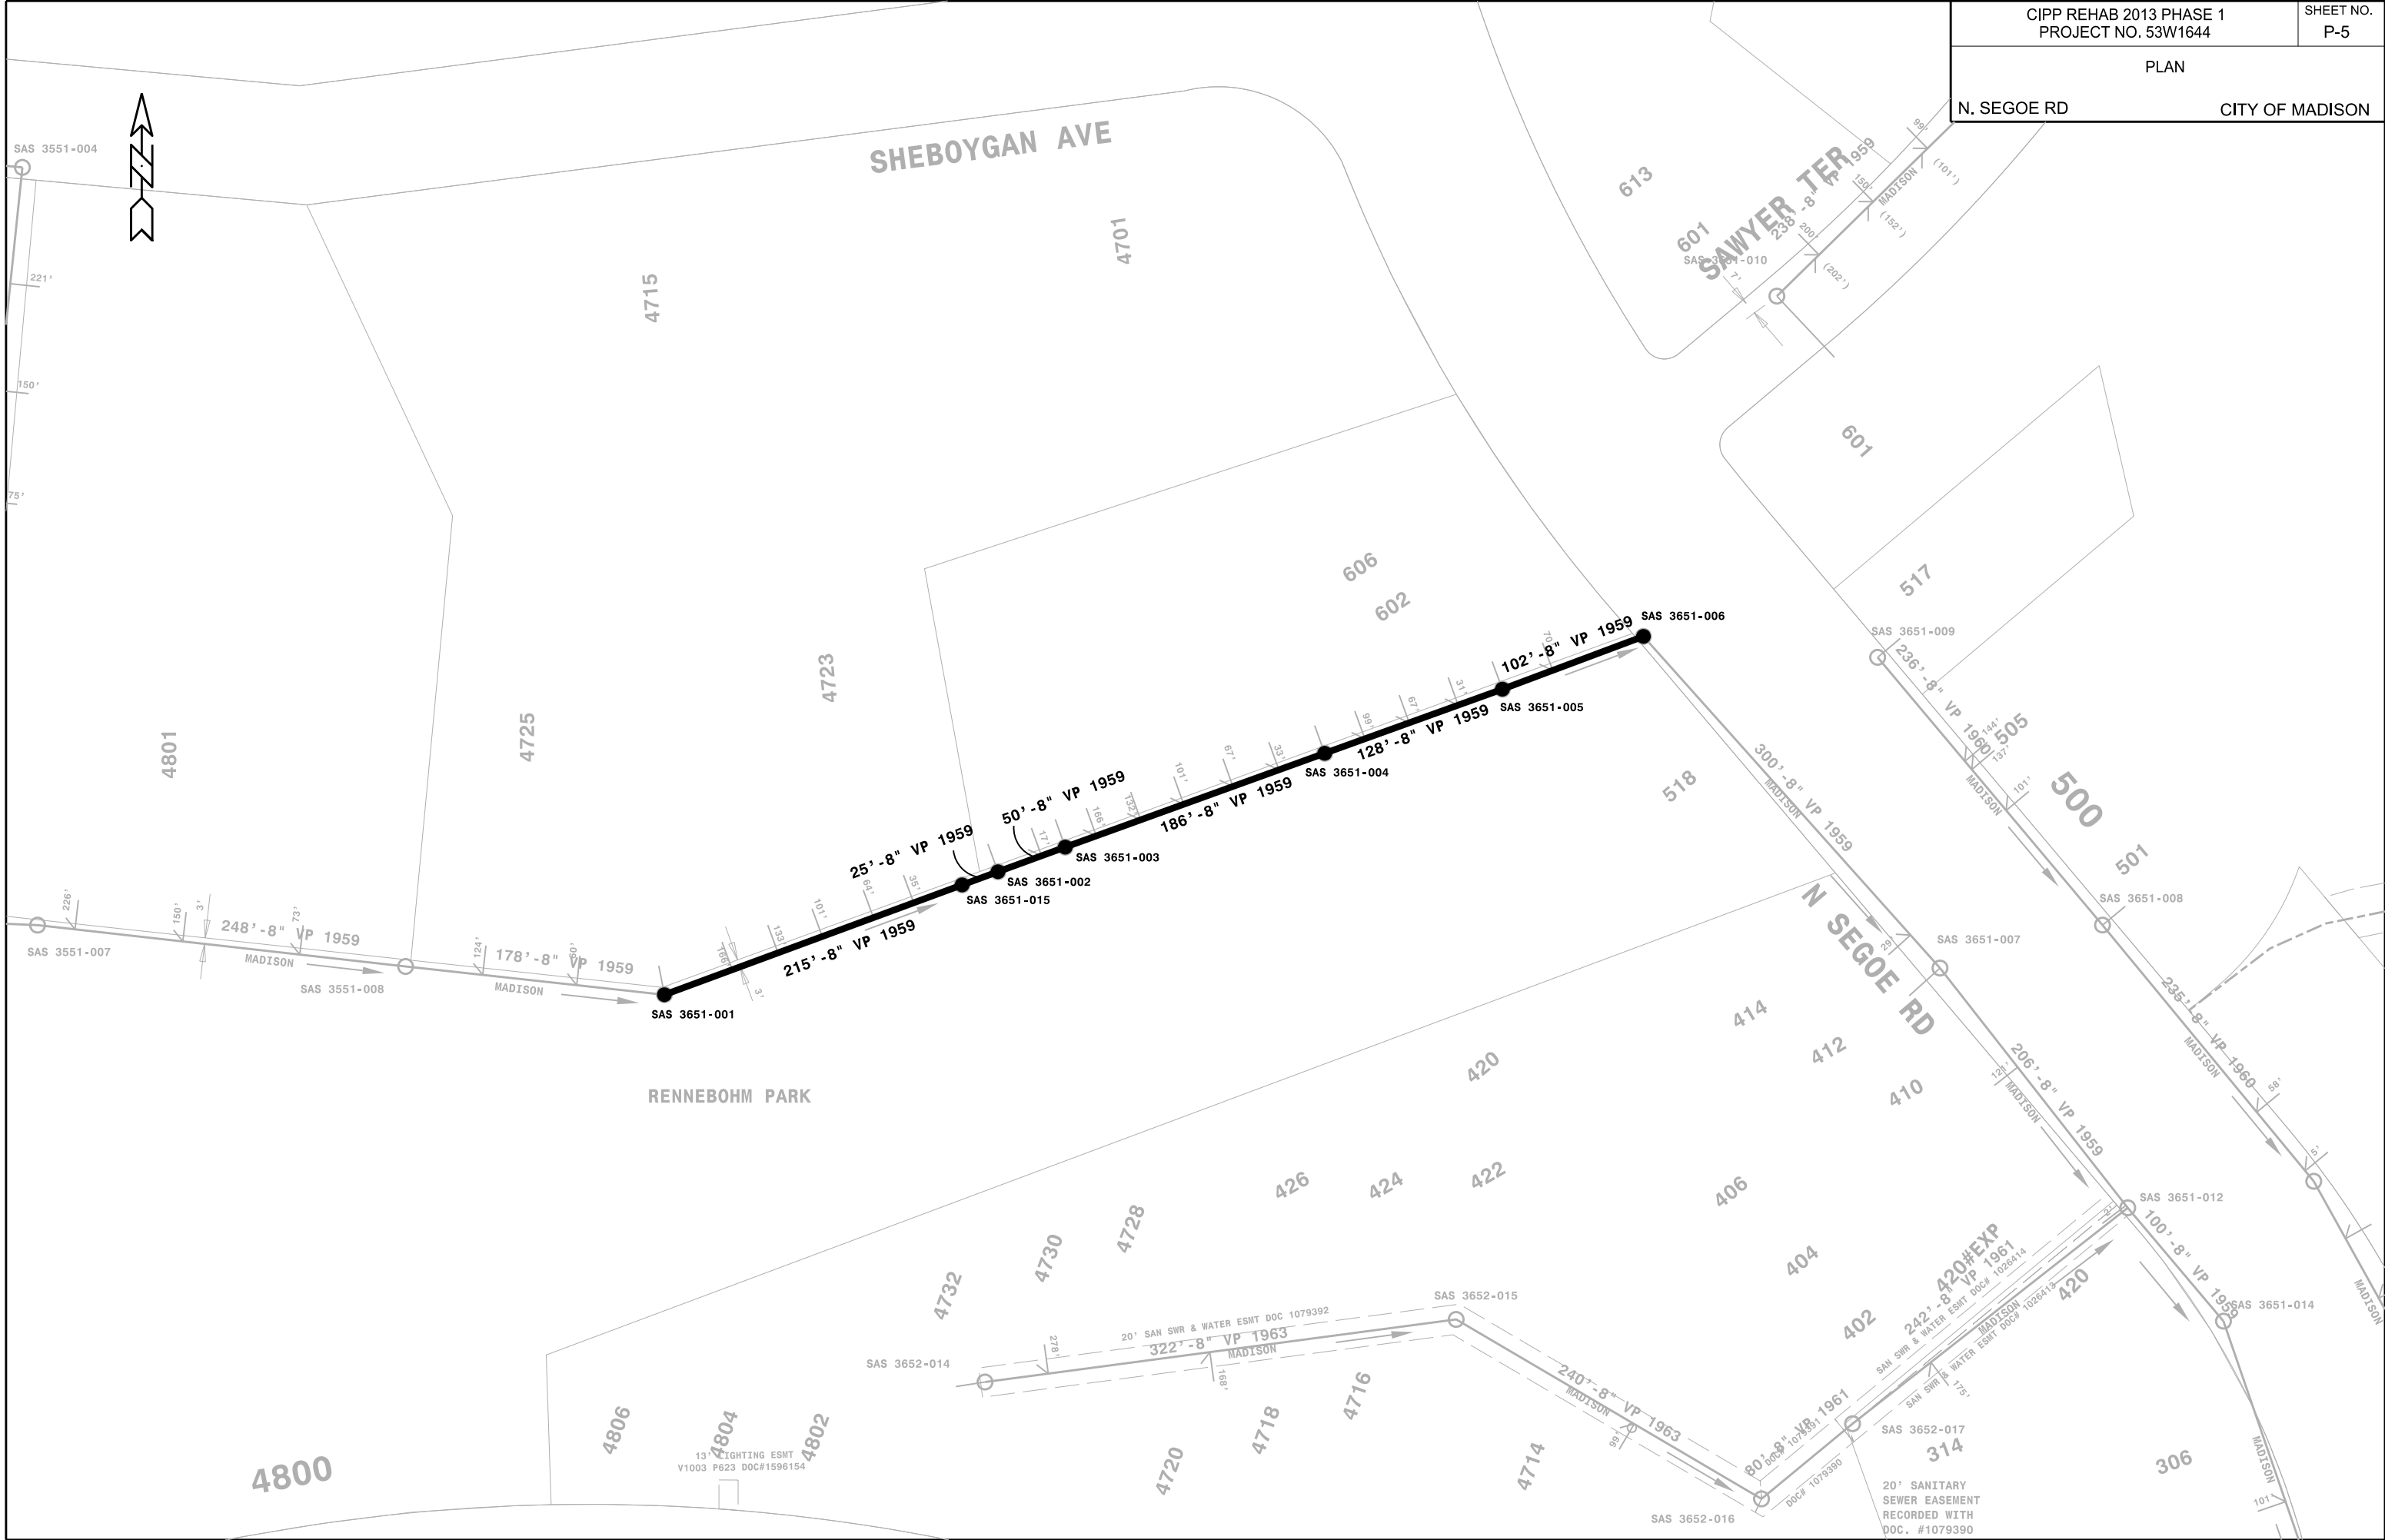



PLOT SCALE: NOT TO SCALE


PLOT NAME:

REV. DATE:

ORIGINATOR: CITY OF MADISON, STREETS DIVISION

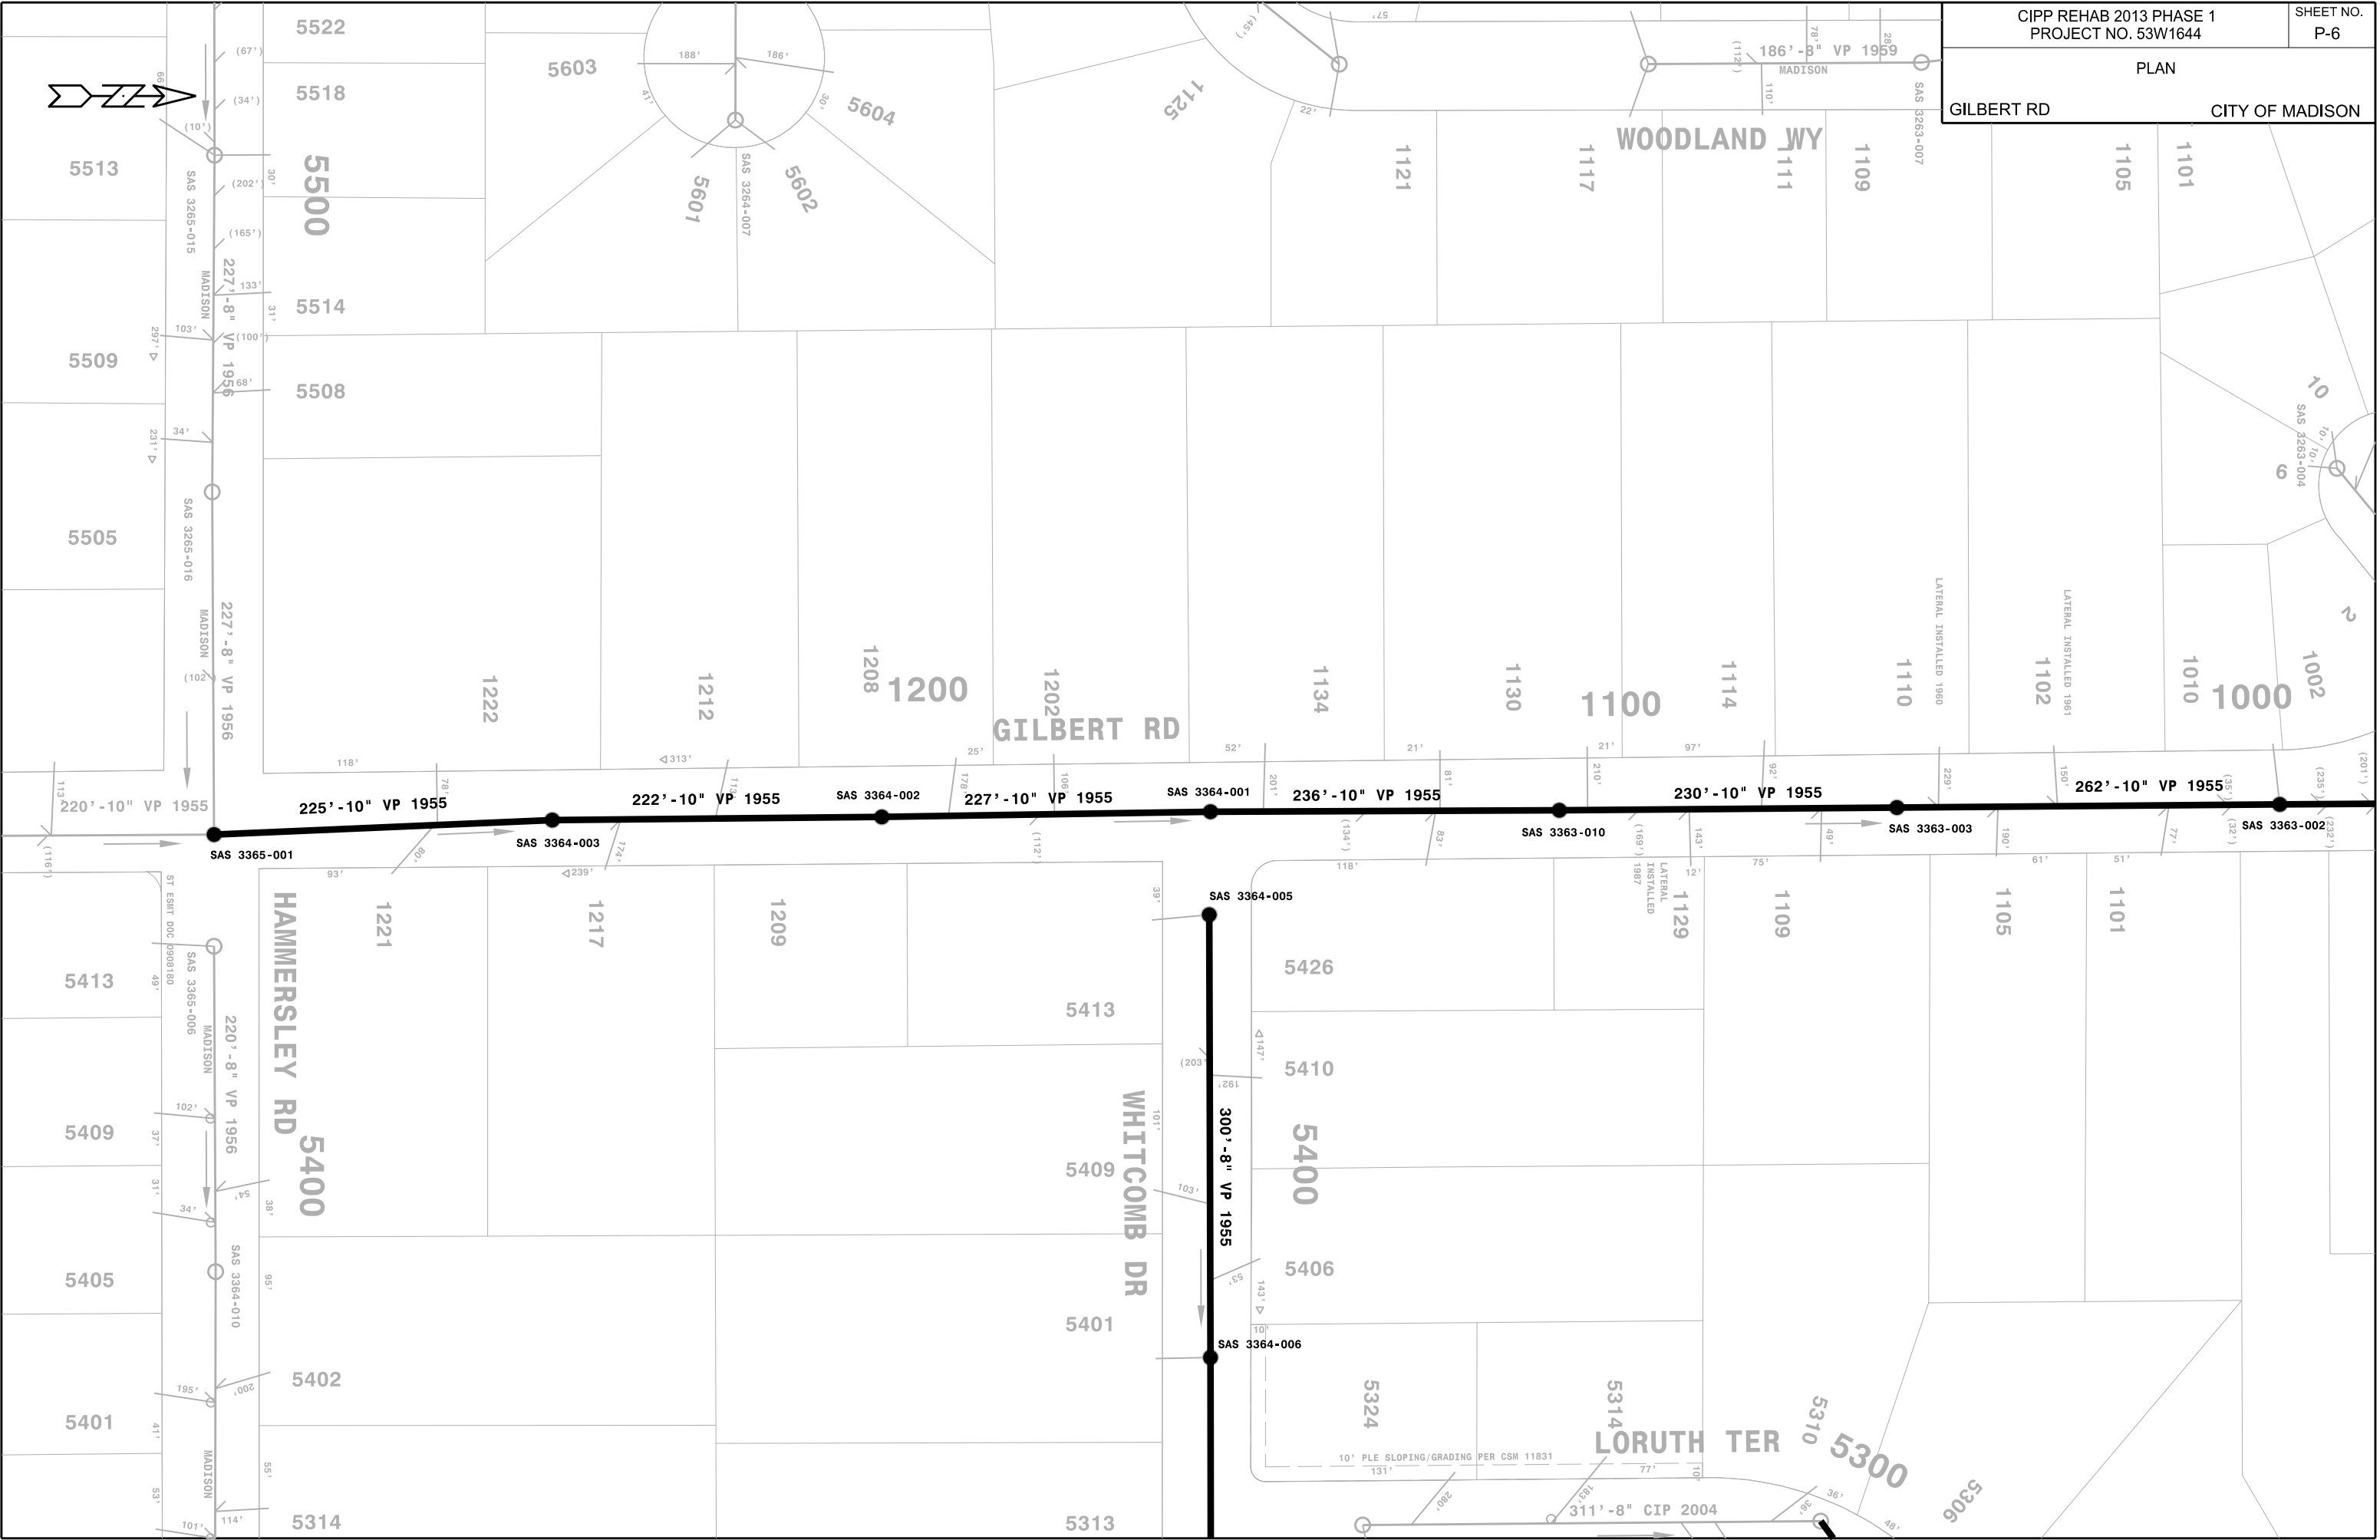

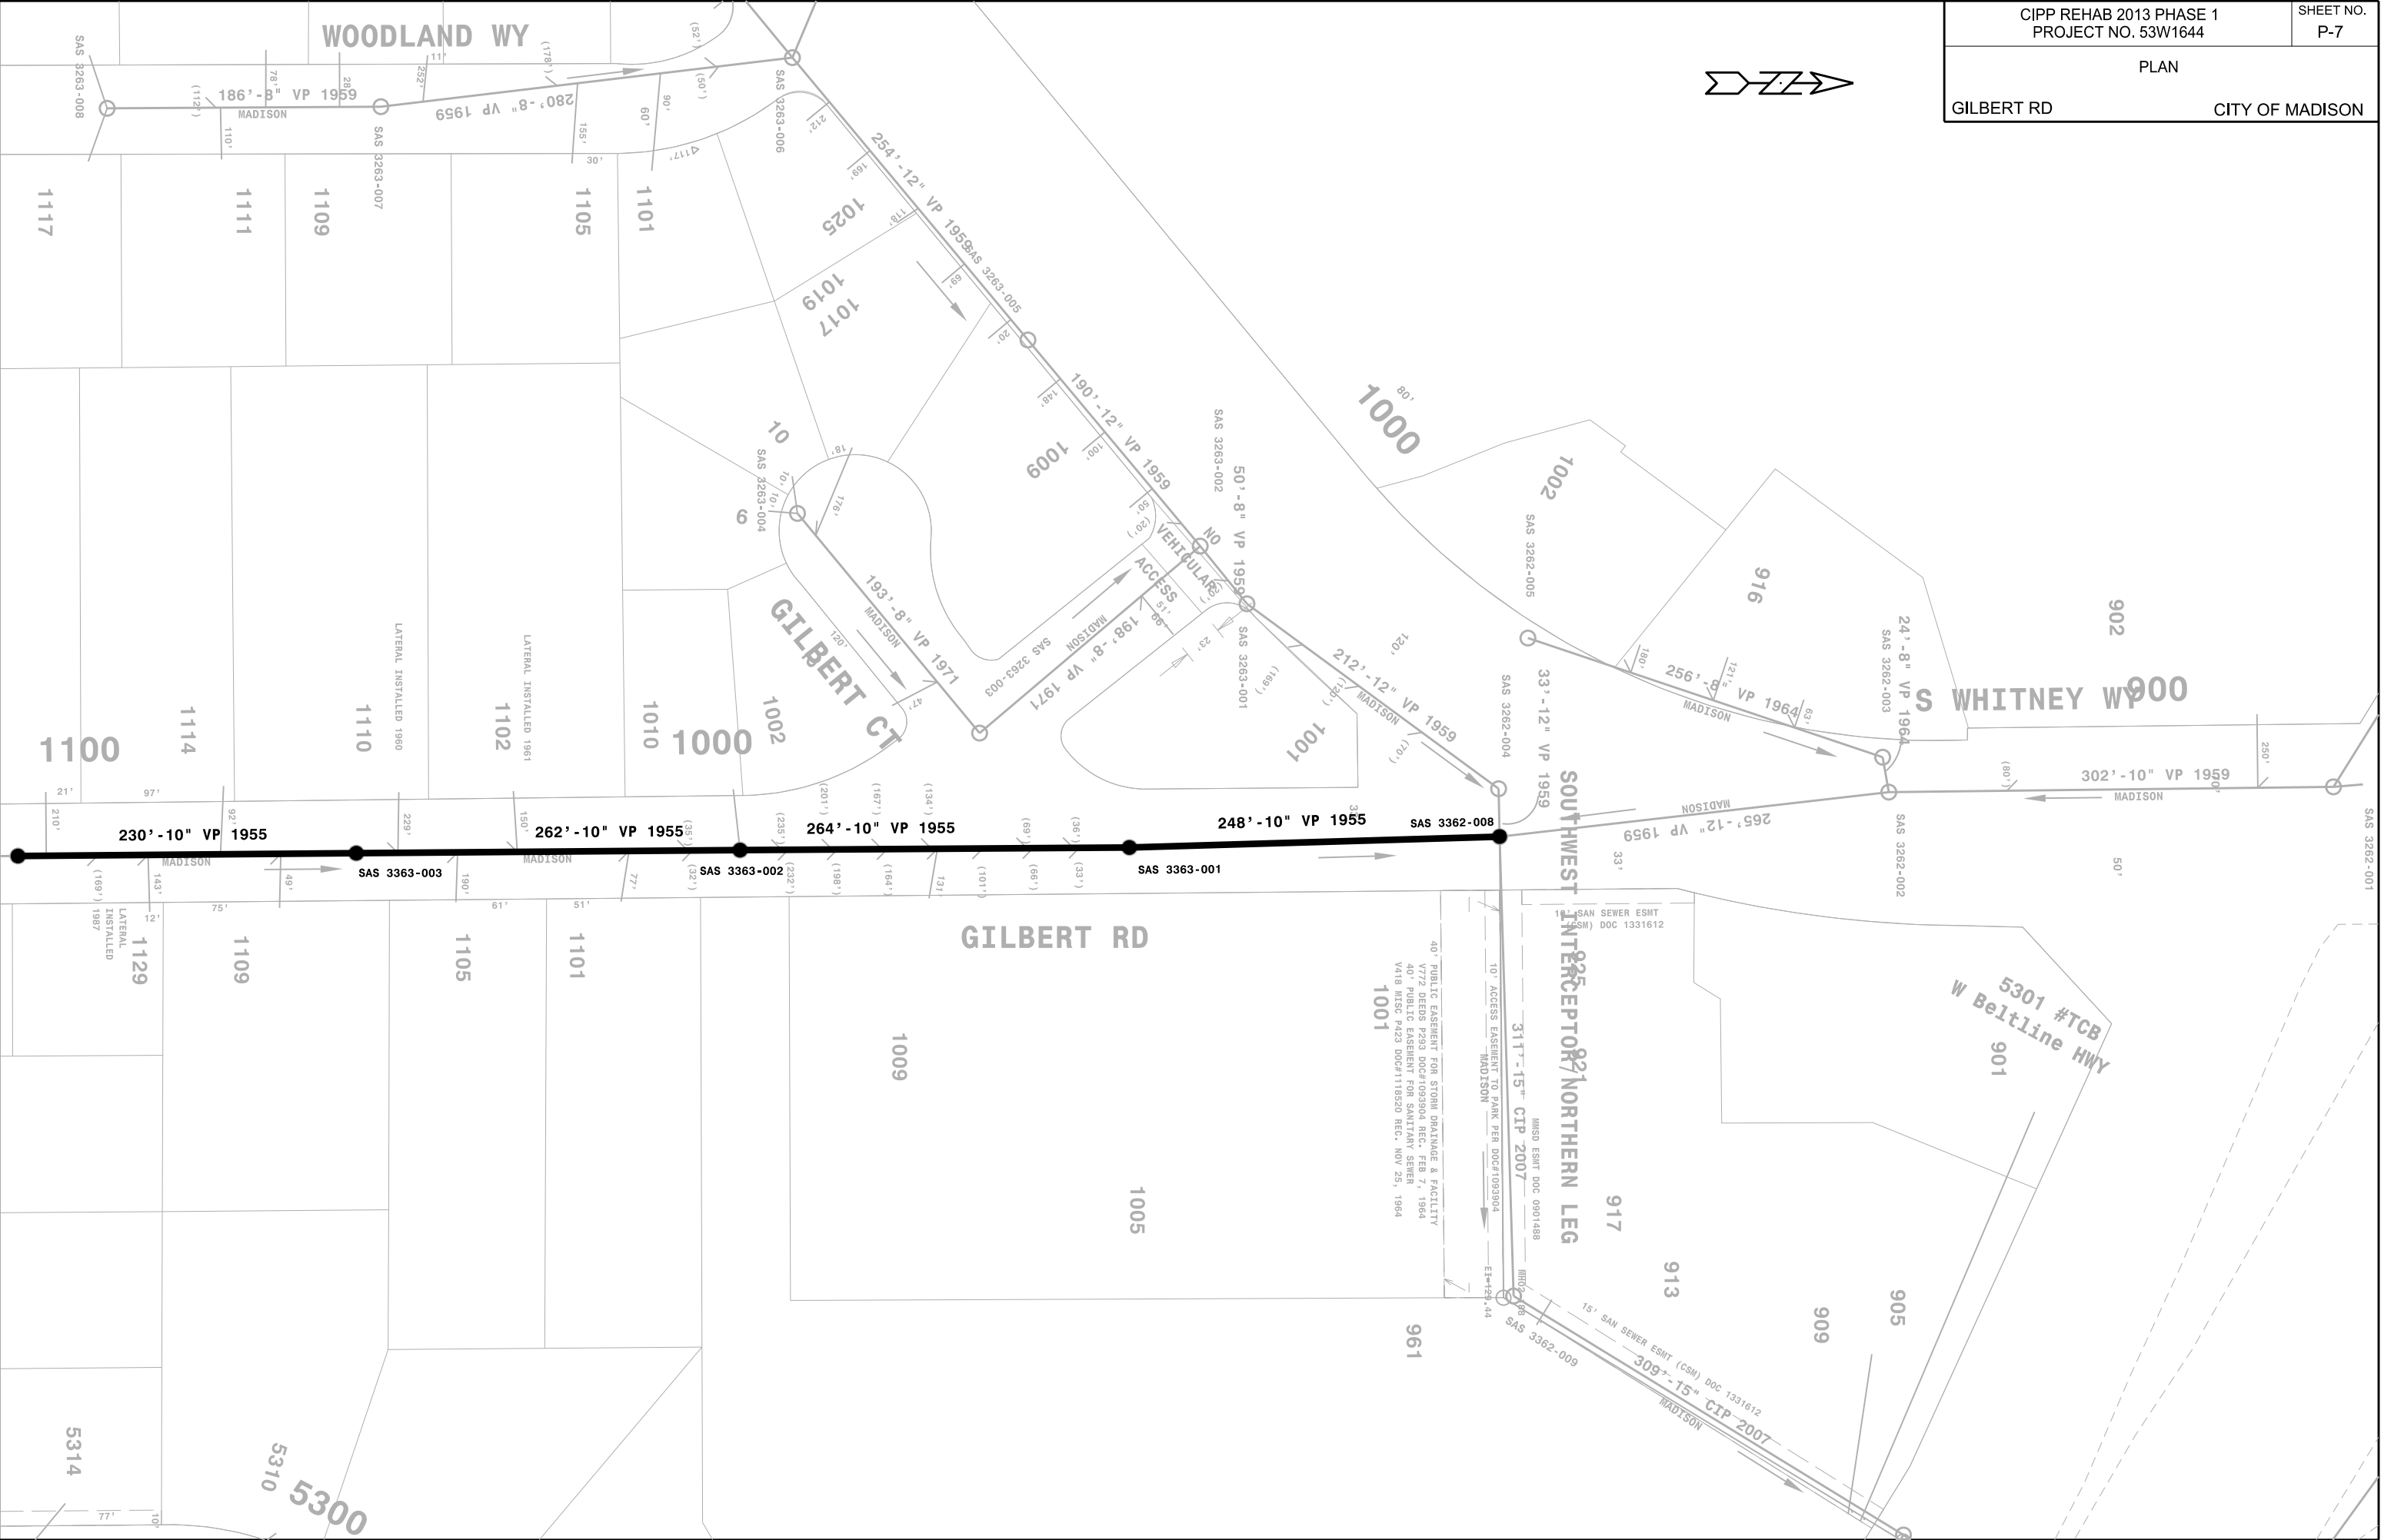

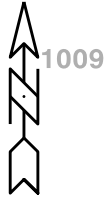


PLOT SCALE: NOT TO SCALE

PLOT NAME:

REV. DATE:

ORIGINATOR: CITY OF MADISON, STREETS DIVISION

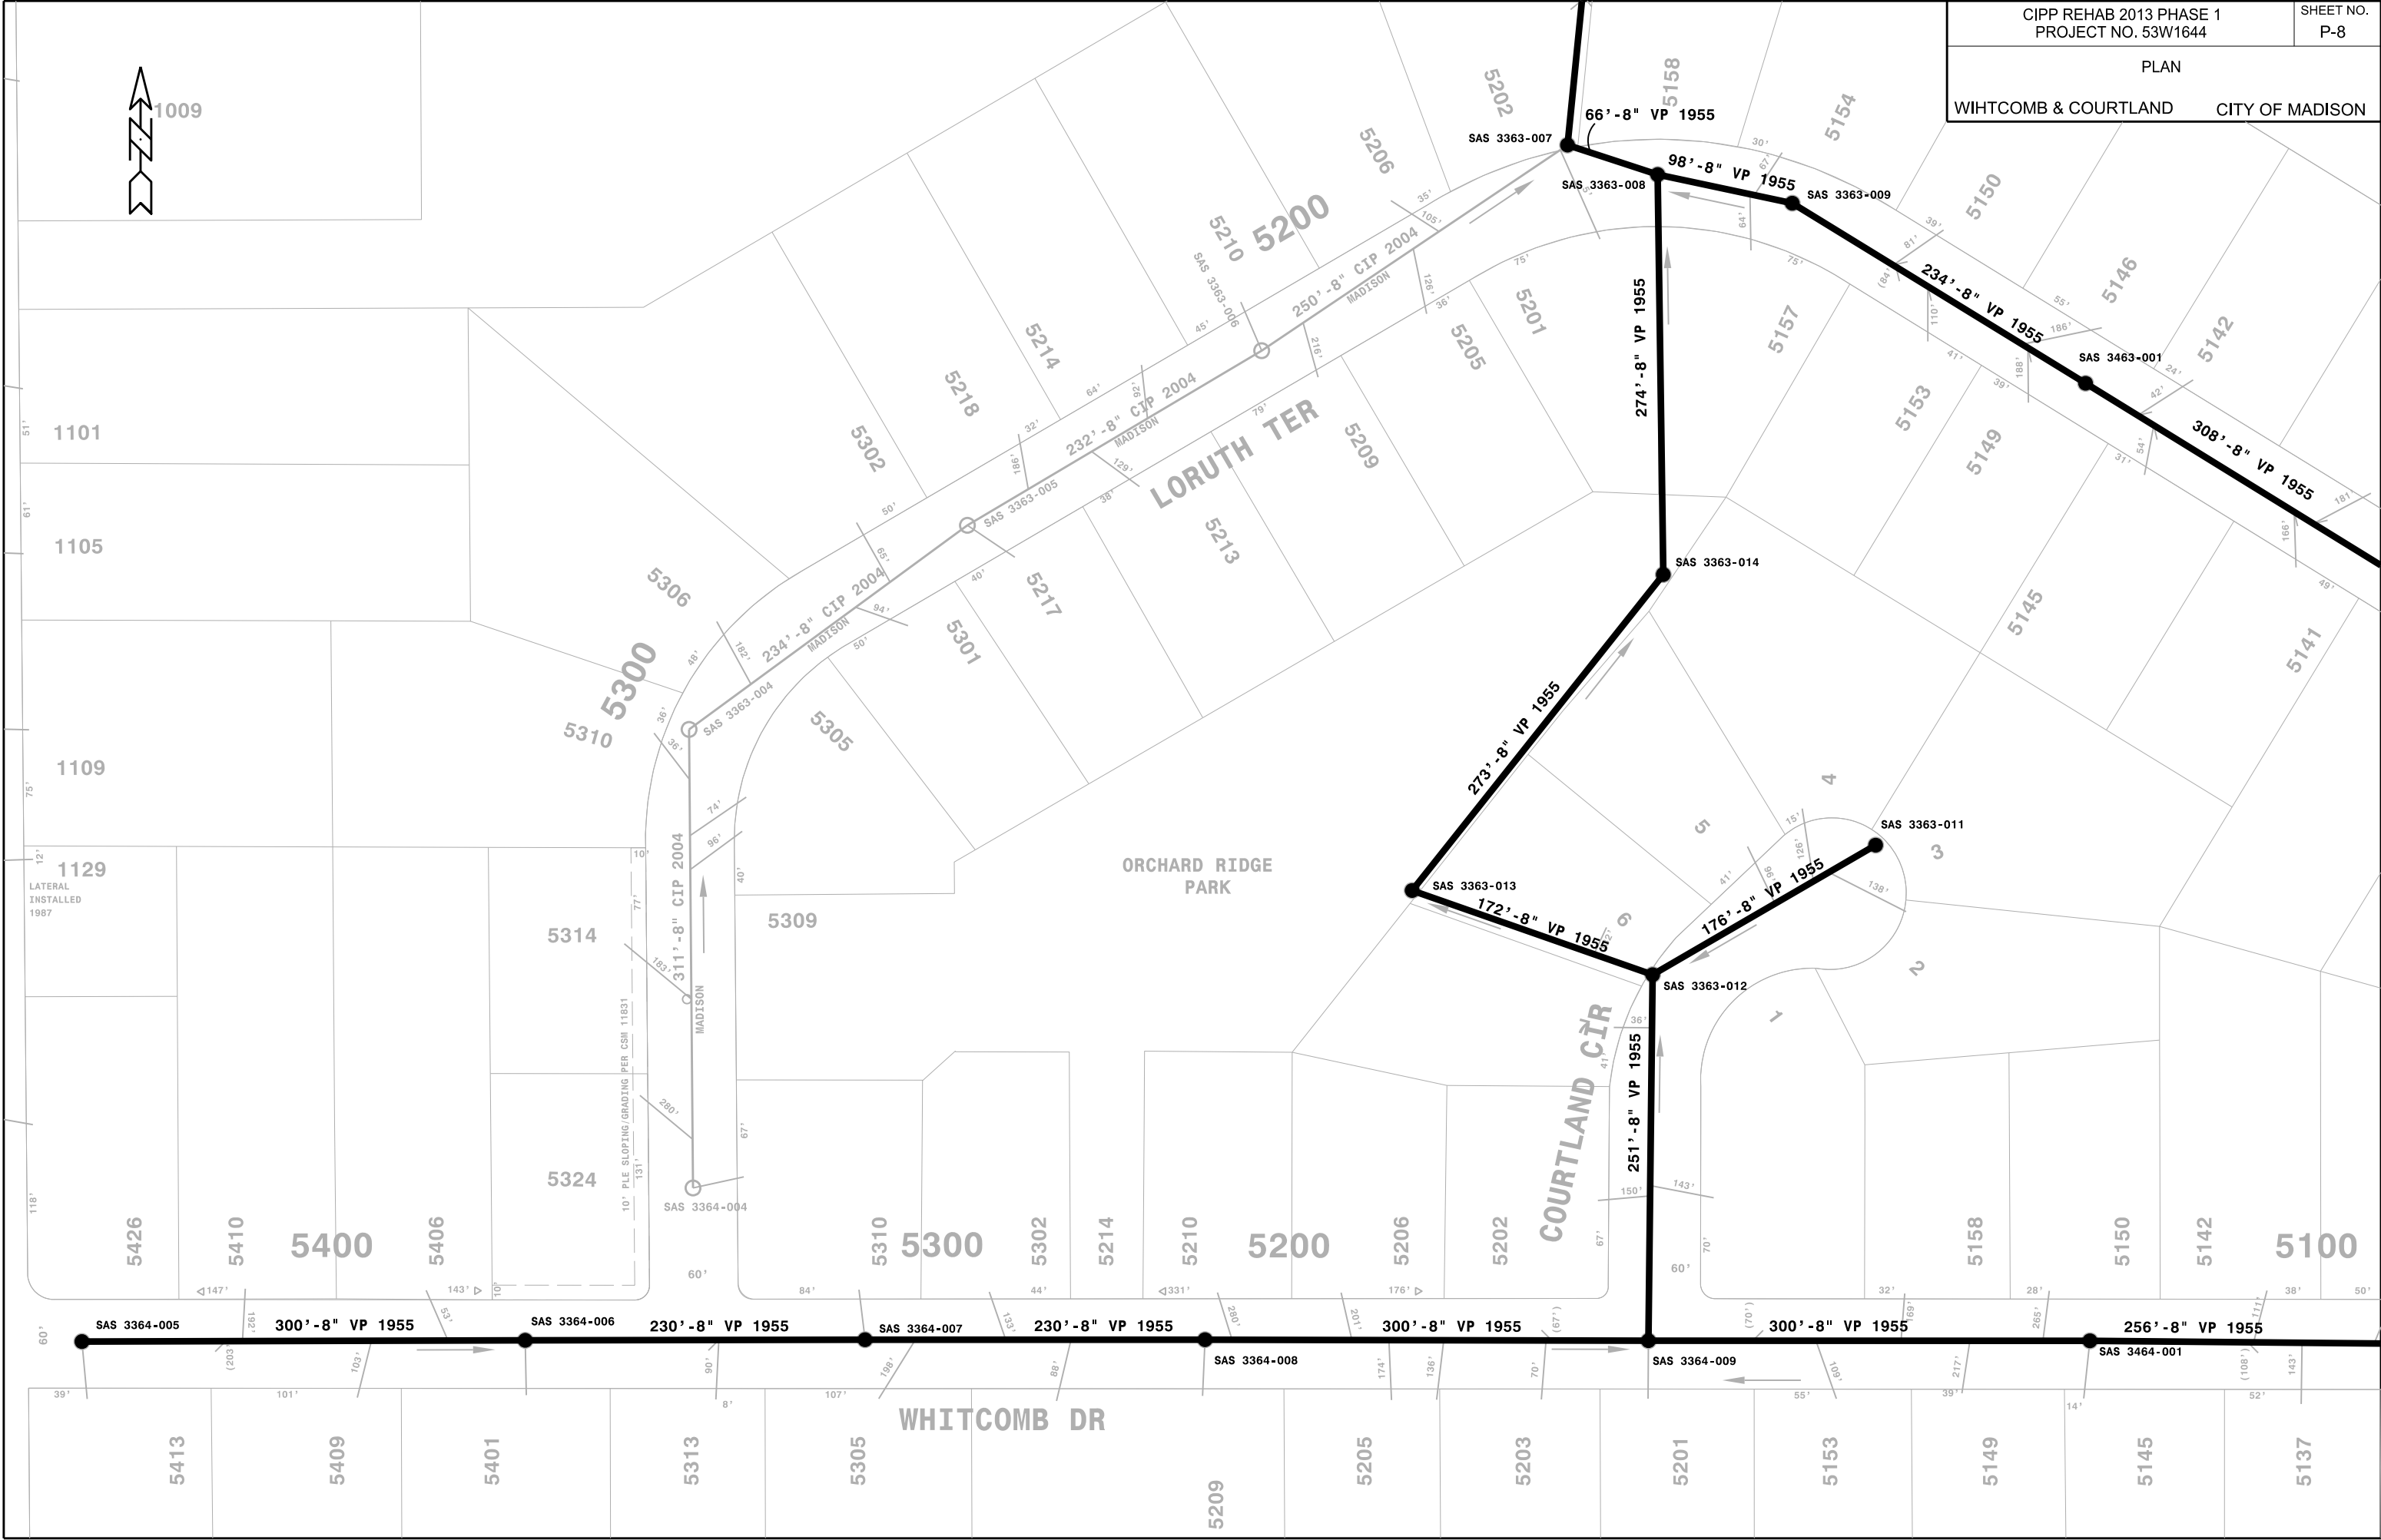

WHITCOMB & LORUTH CITY OF MADISON




PLOT SCALE: NOT TO SCALE

PLOT NAME:

REV. DATE:

ORIGINATOR: CITY OF MADISON, STREETS DIVISION

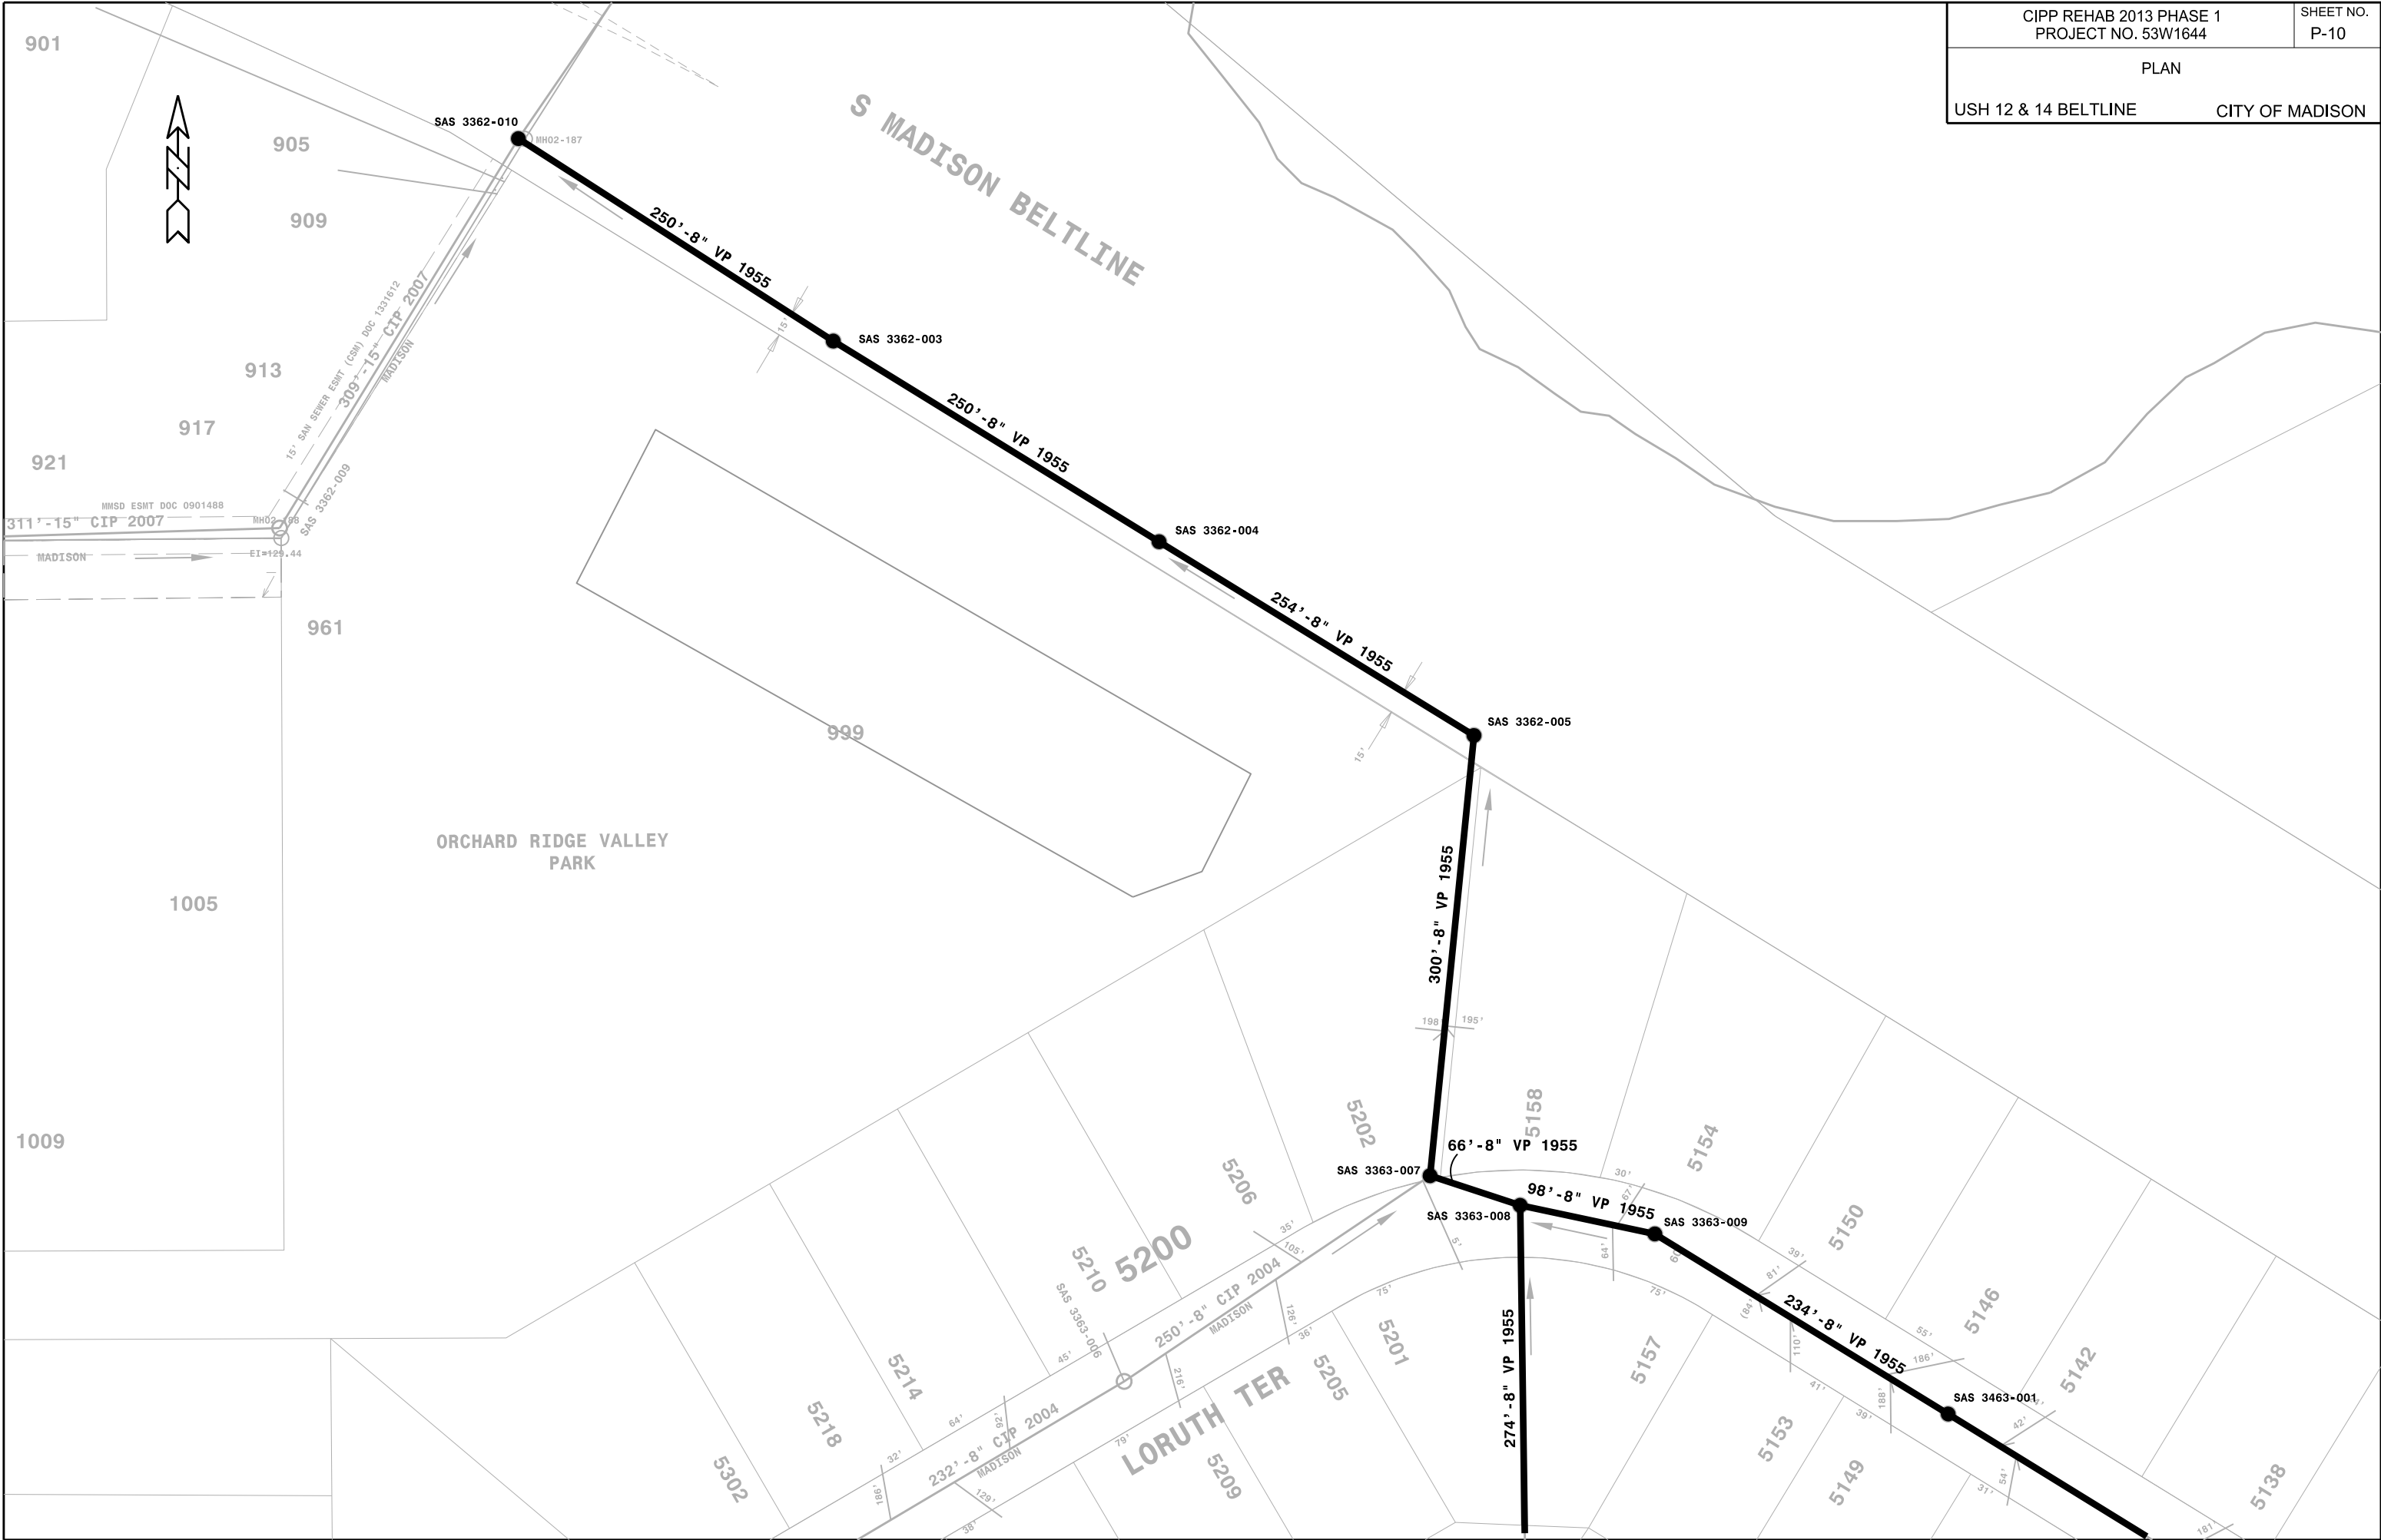

CIPP REHAB 2013 PHASE 1 PROJECT NO. 53W1644		SHEET NO. P-10
PLAN		
USH 12 & 14 BELTLINE		CITY OF MADISON



USH 12 & 14

BICYCLE OVERPASS

PRIVATE MAINTENANCE AGREEMENT
BIKE PATH CONNECTIONS AND
REST FACILITY PER DOC 3917618

HAMMERSLEY RD SIDEWALK BY PACIFIC CYCLE
PER MAINTENANCE AGREEMENT DOC 3917618


HAMMERSLEY RD

ORIGINATOR: CITY OF MADISON, STREETS DIVISION


DATE: 7/31/2013

ORIGINATOR: CITY OF MADISON, STREETS DIVISION

DATE: 7/31/2013

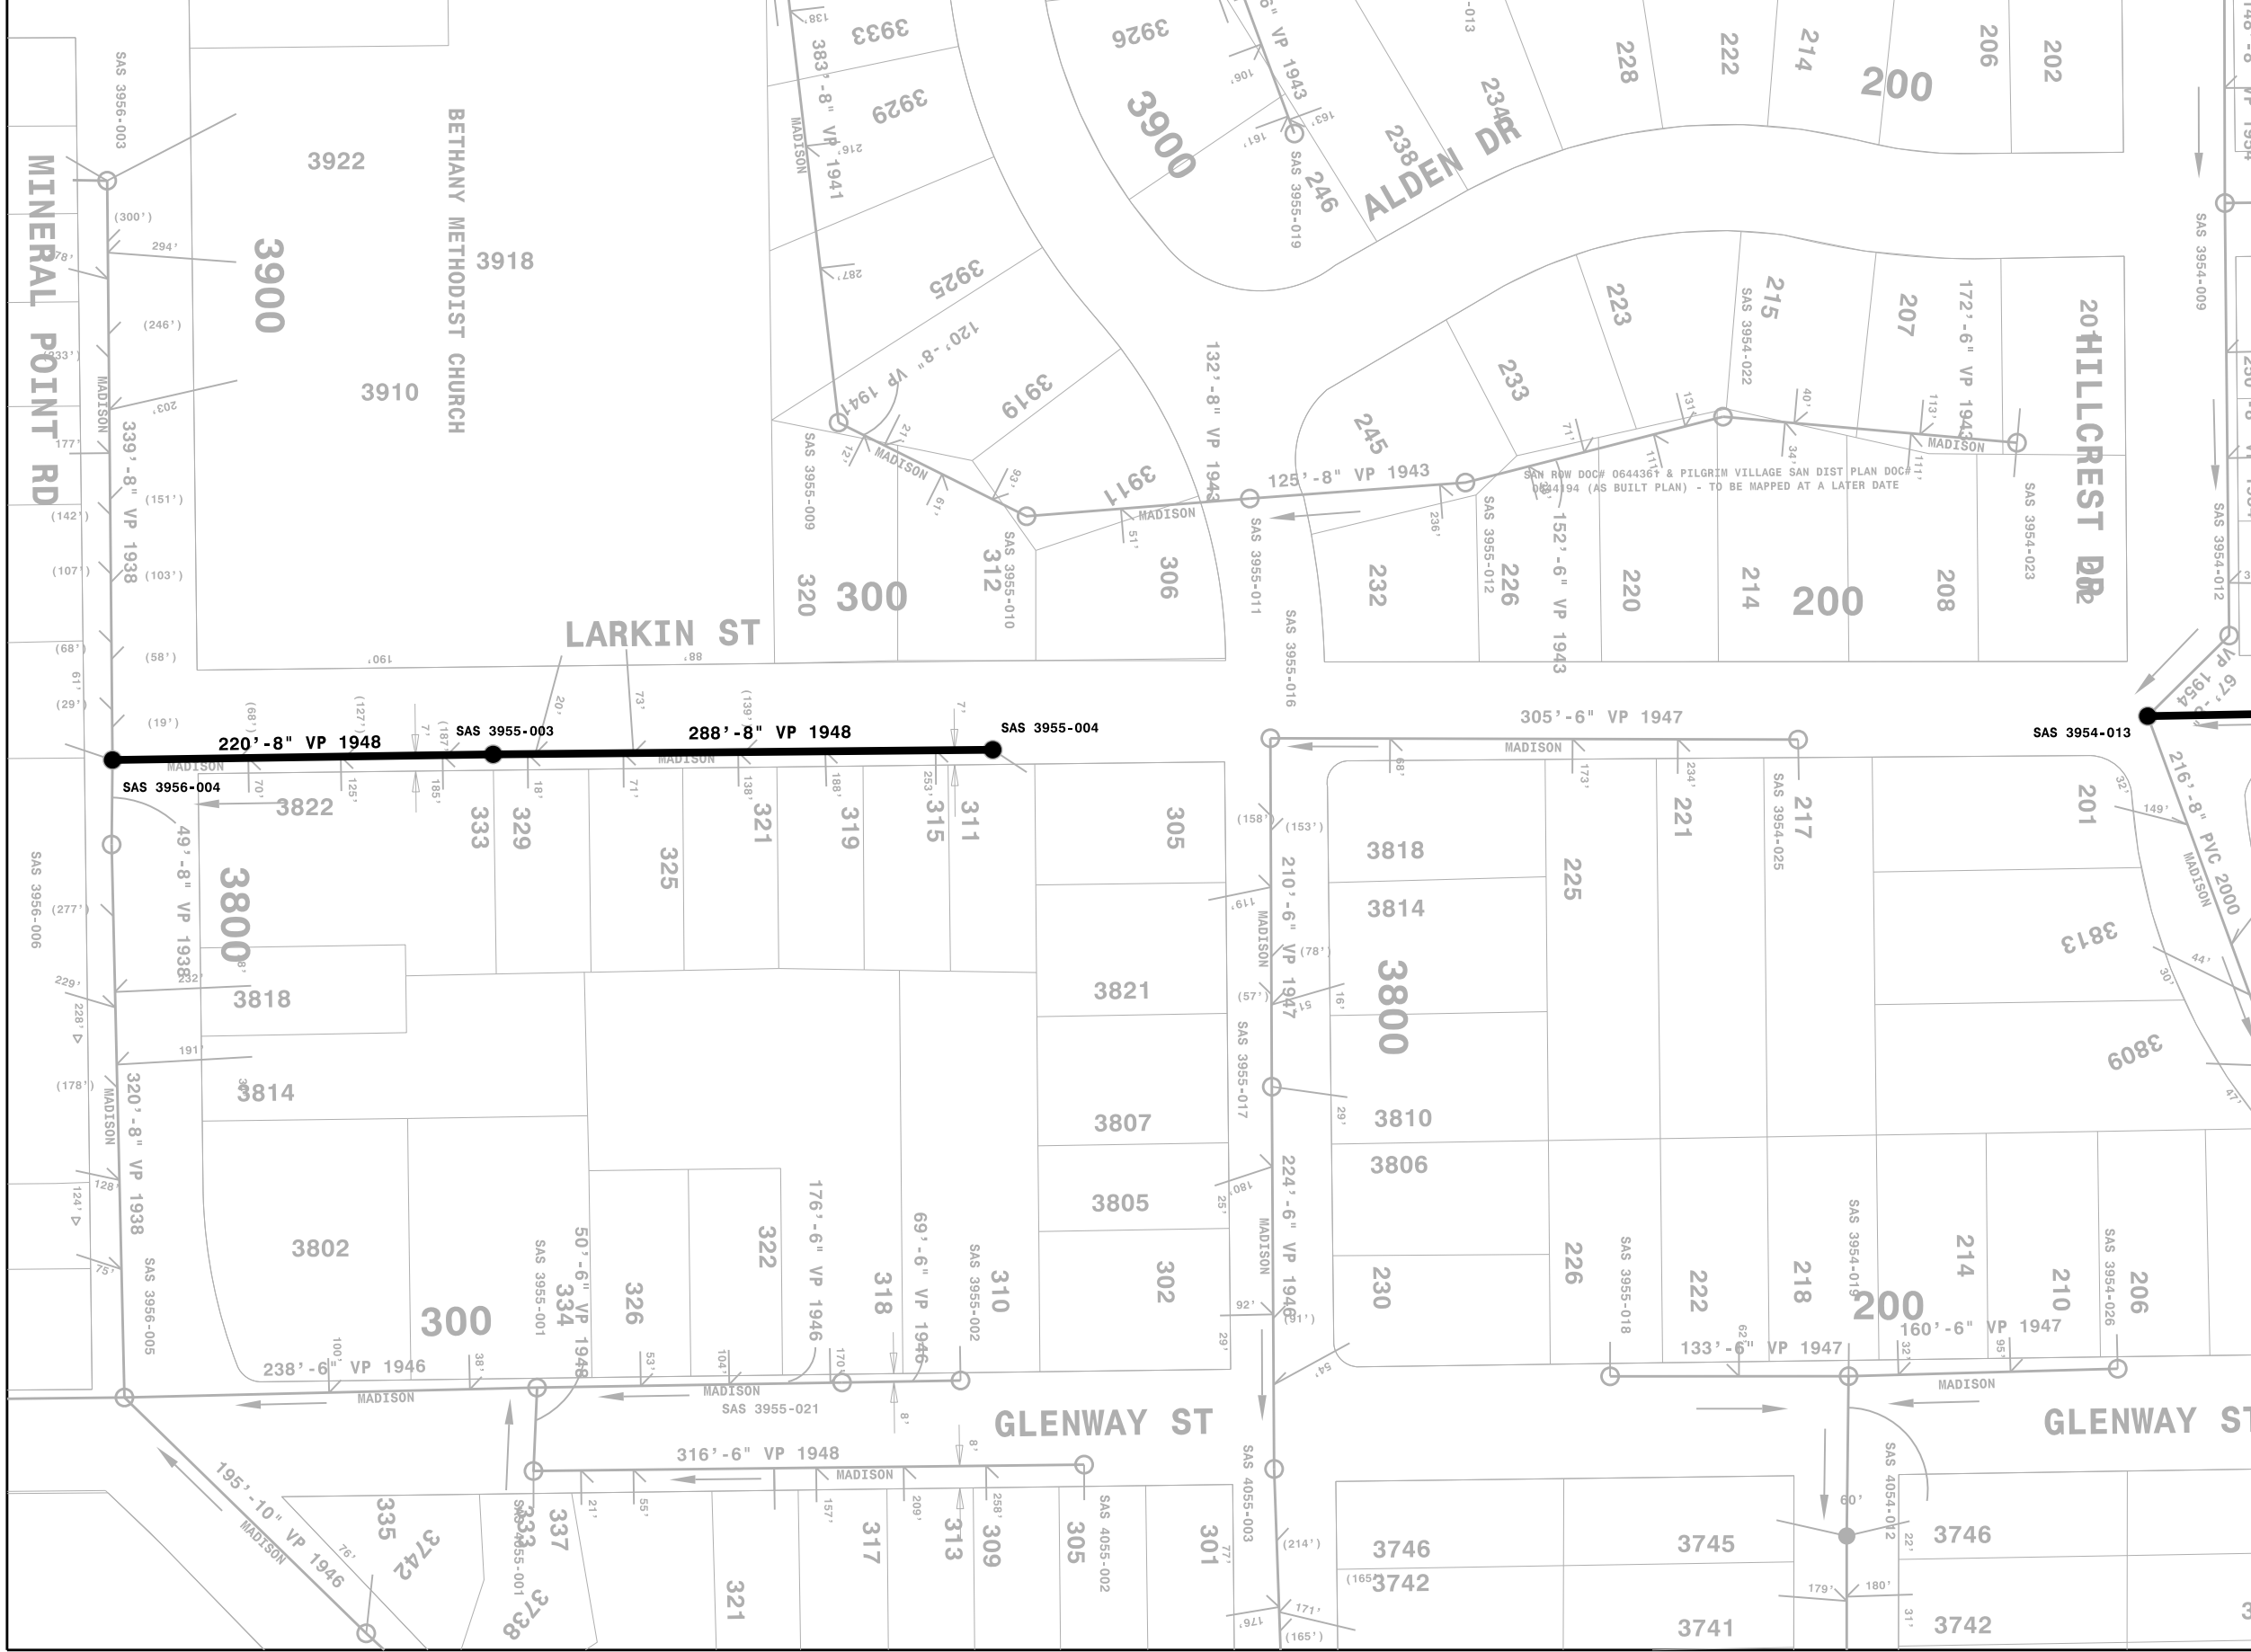

CITY OF MADISON

 


PLOT SCALE: NOT TO SCALE

PLOT NAME:

REV. DATE:

ORIGINATOR: CITY OF MADISON, STREETS DIVISION

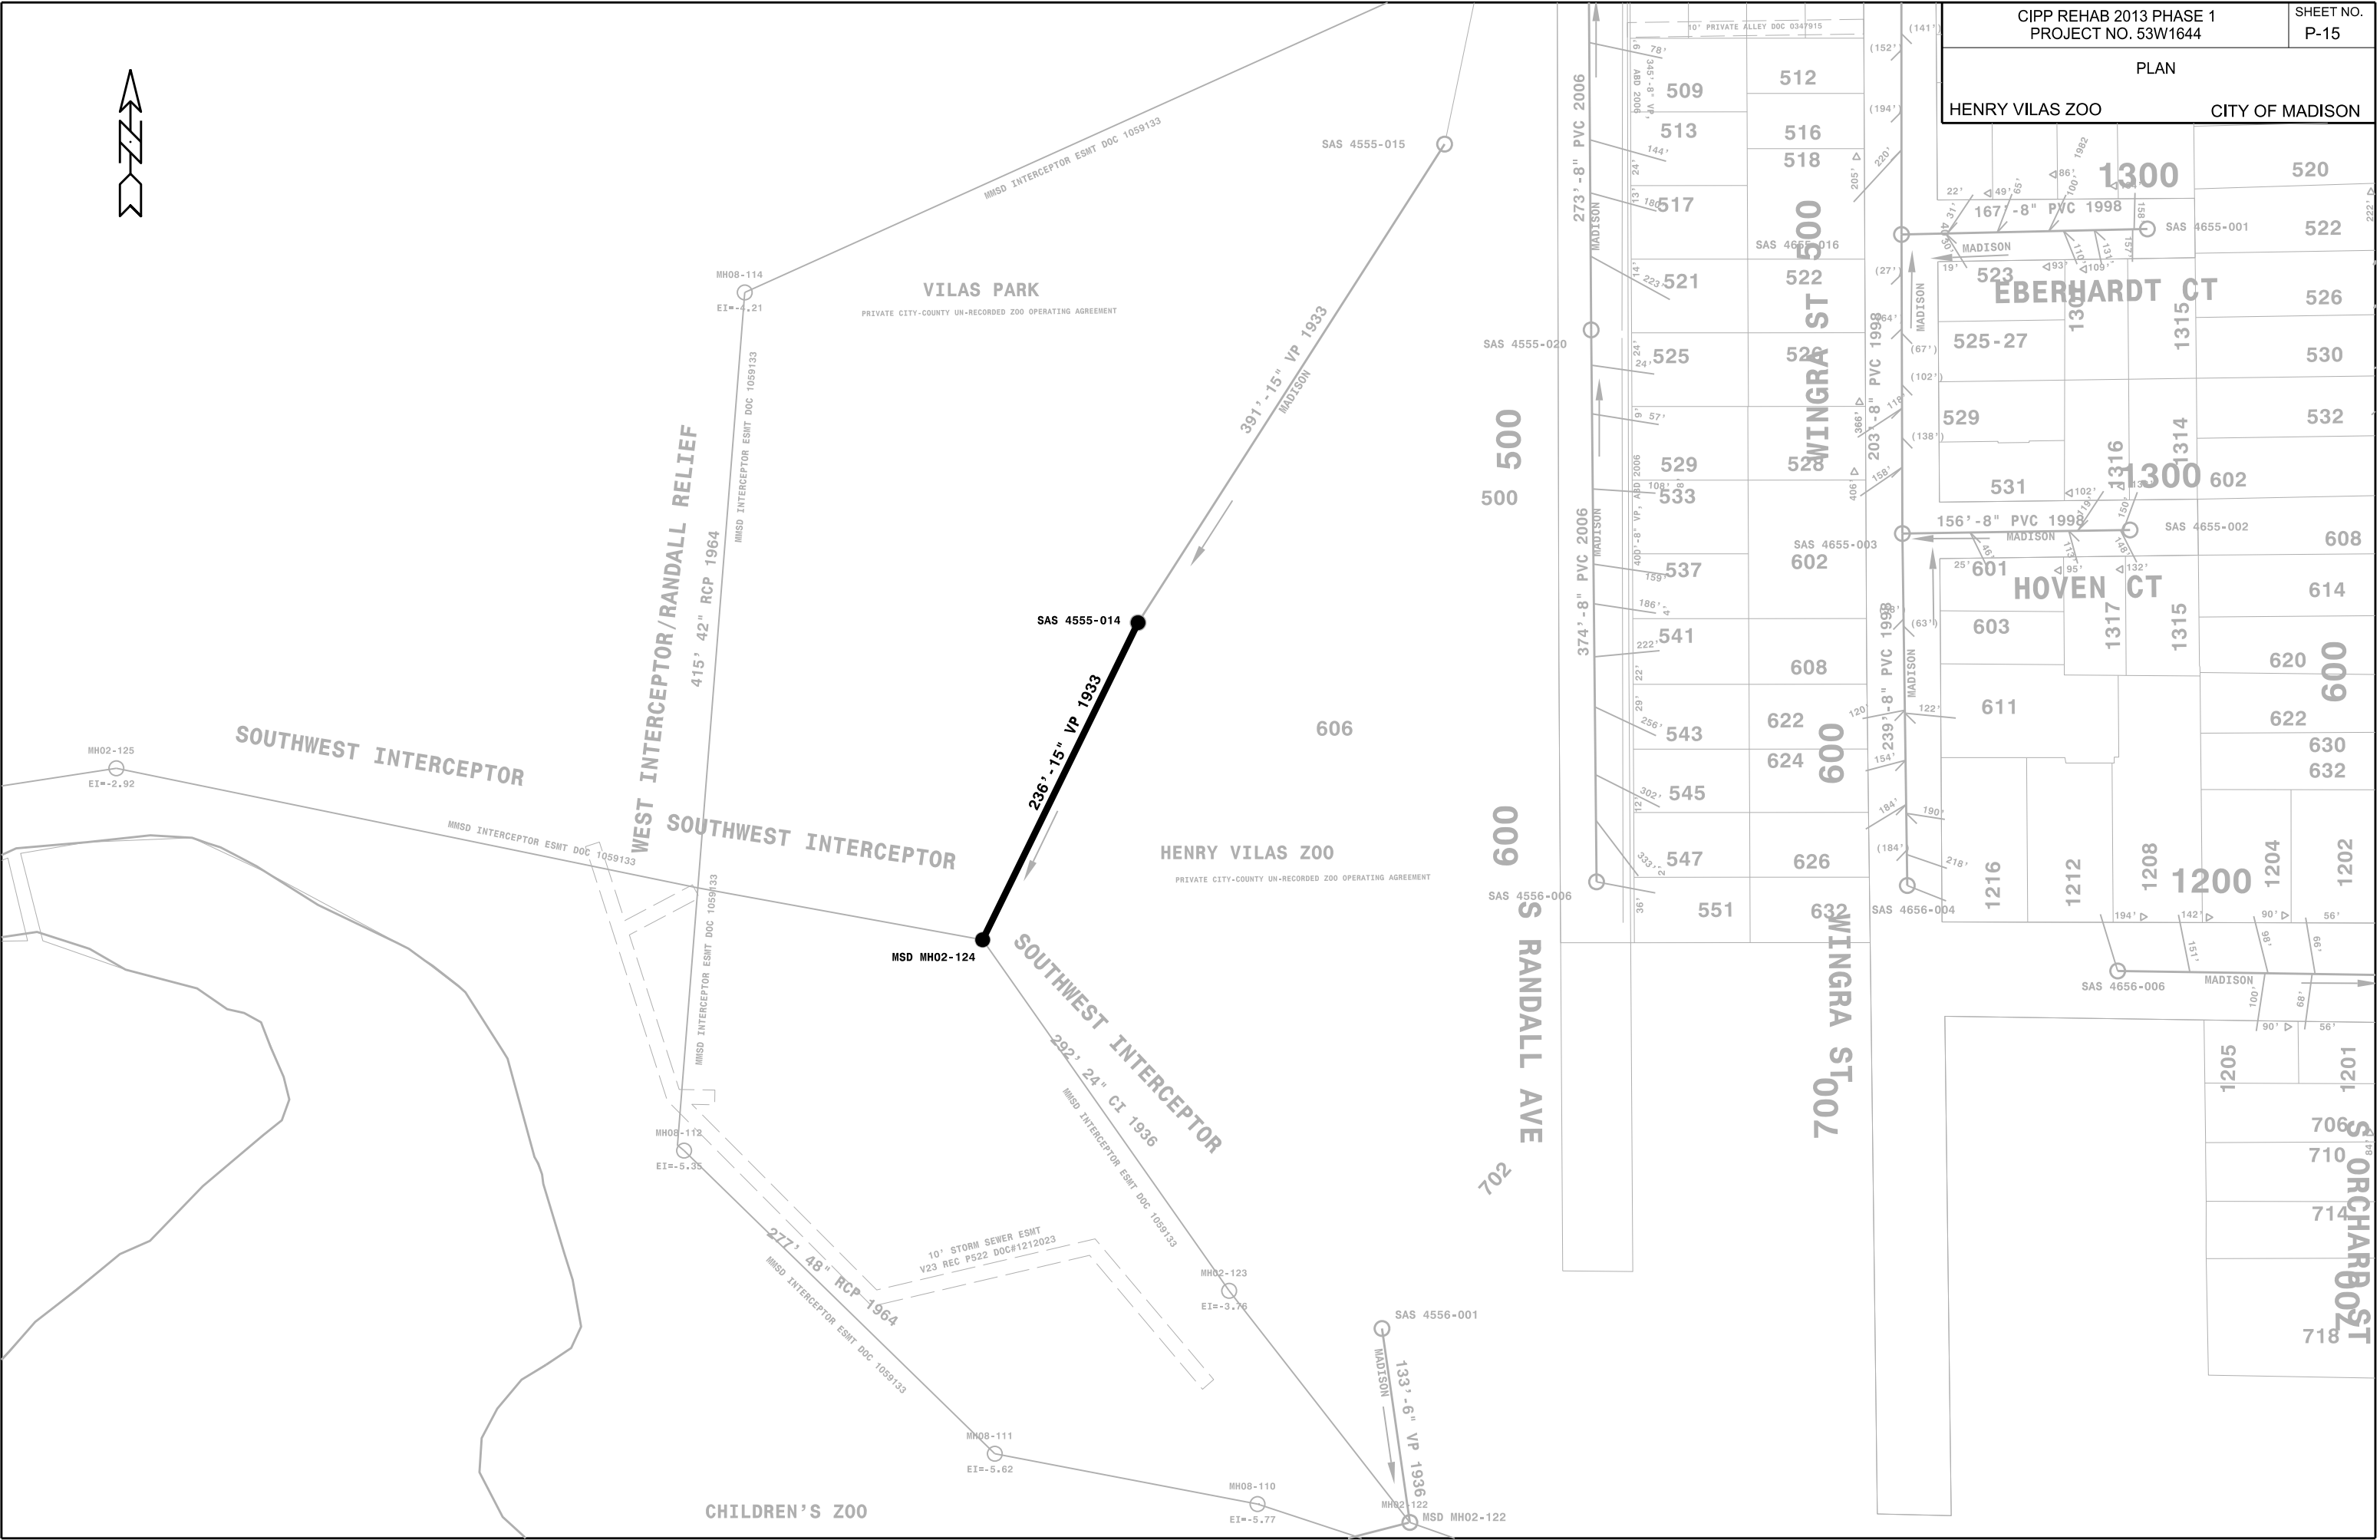


PLOT SCALE: NOT TO SCALE


PLOT NAME:


REV. DATE:

ORIGINATOR: CITY OF MADISON, STREETS DIVISION

CIPP REHAB 2013 PHASE 1 PROJECT NO. 53W1644		SHEET NO. P-16
PLAN		
W. BADGER RD		CITY OF MADISON

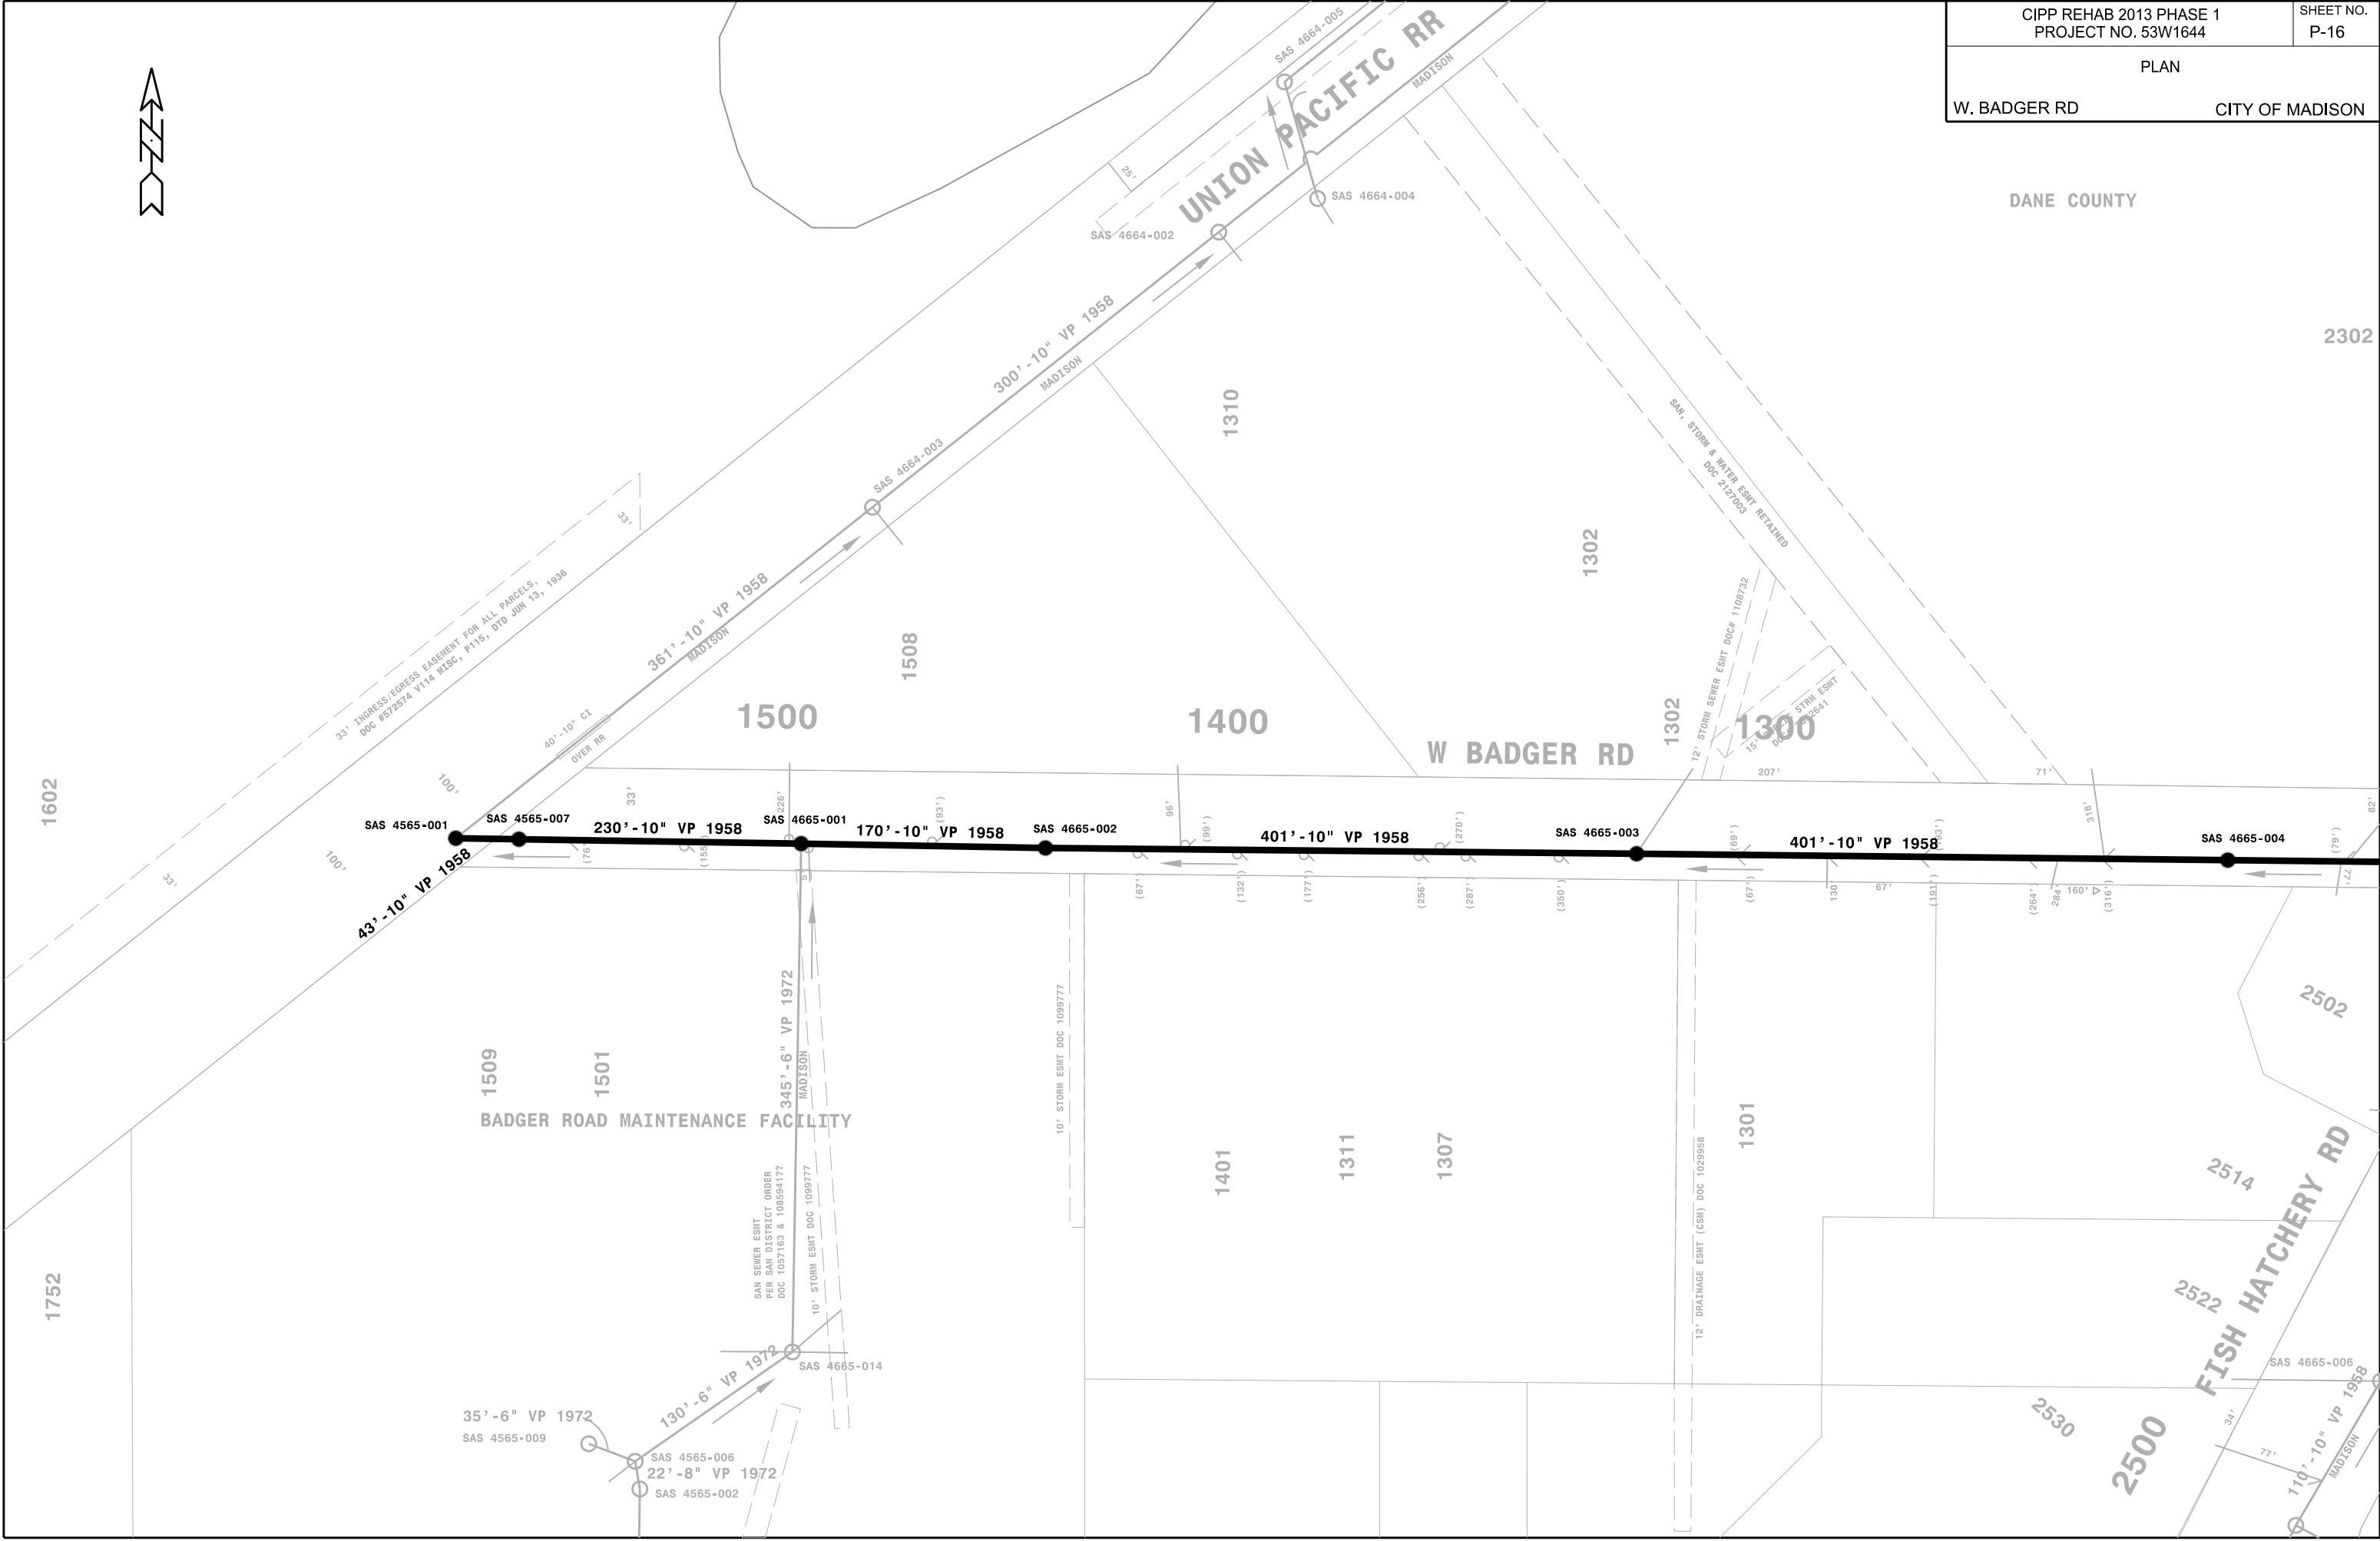

 

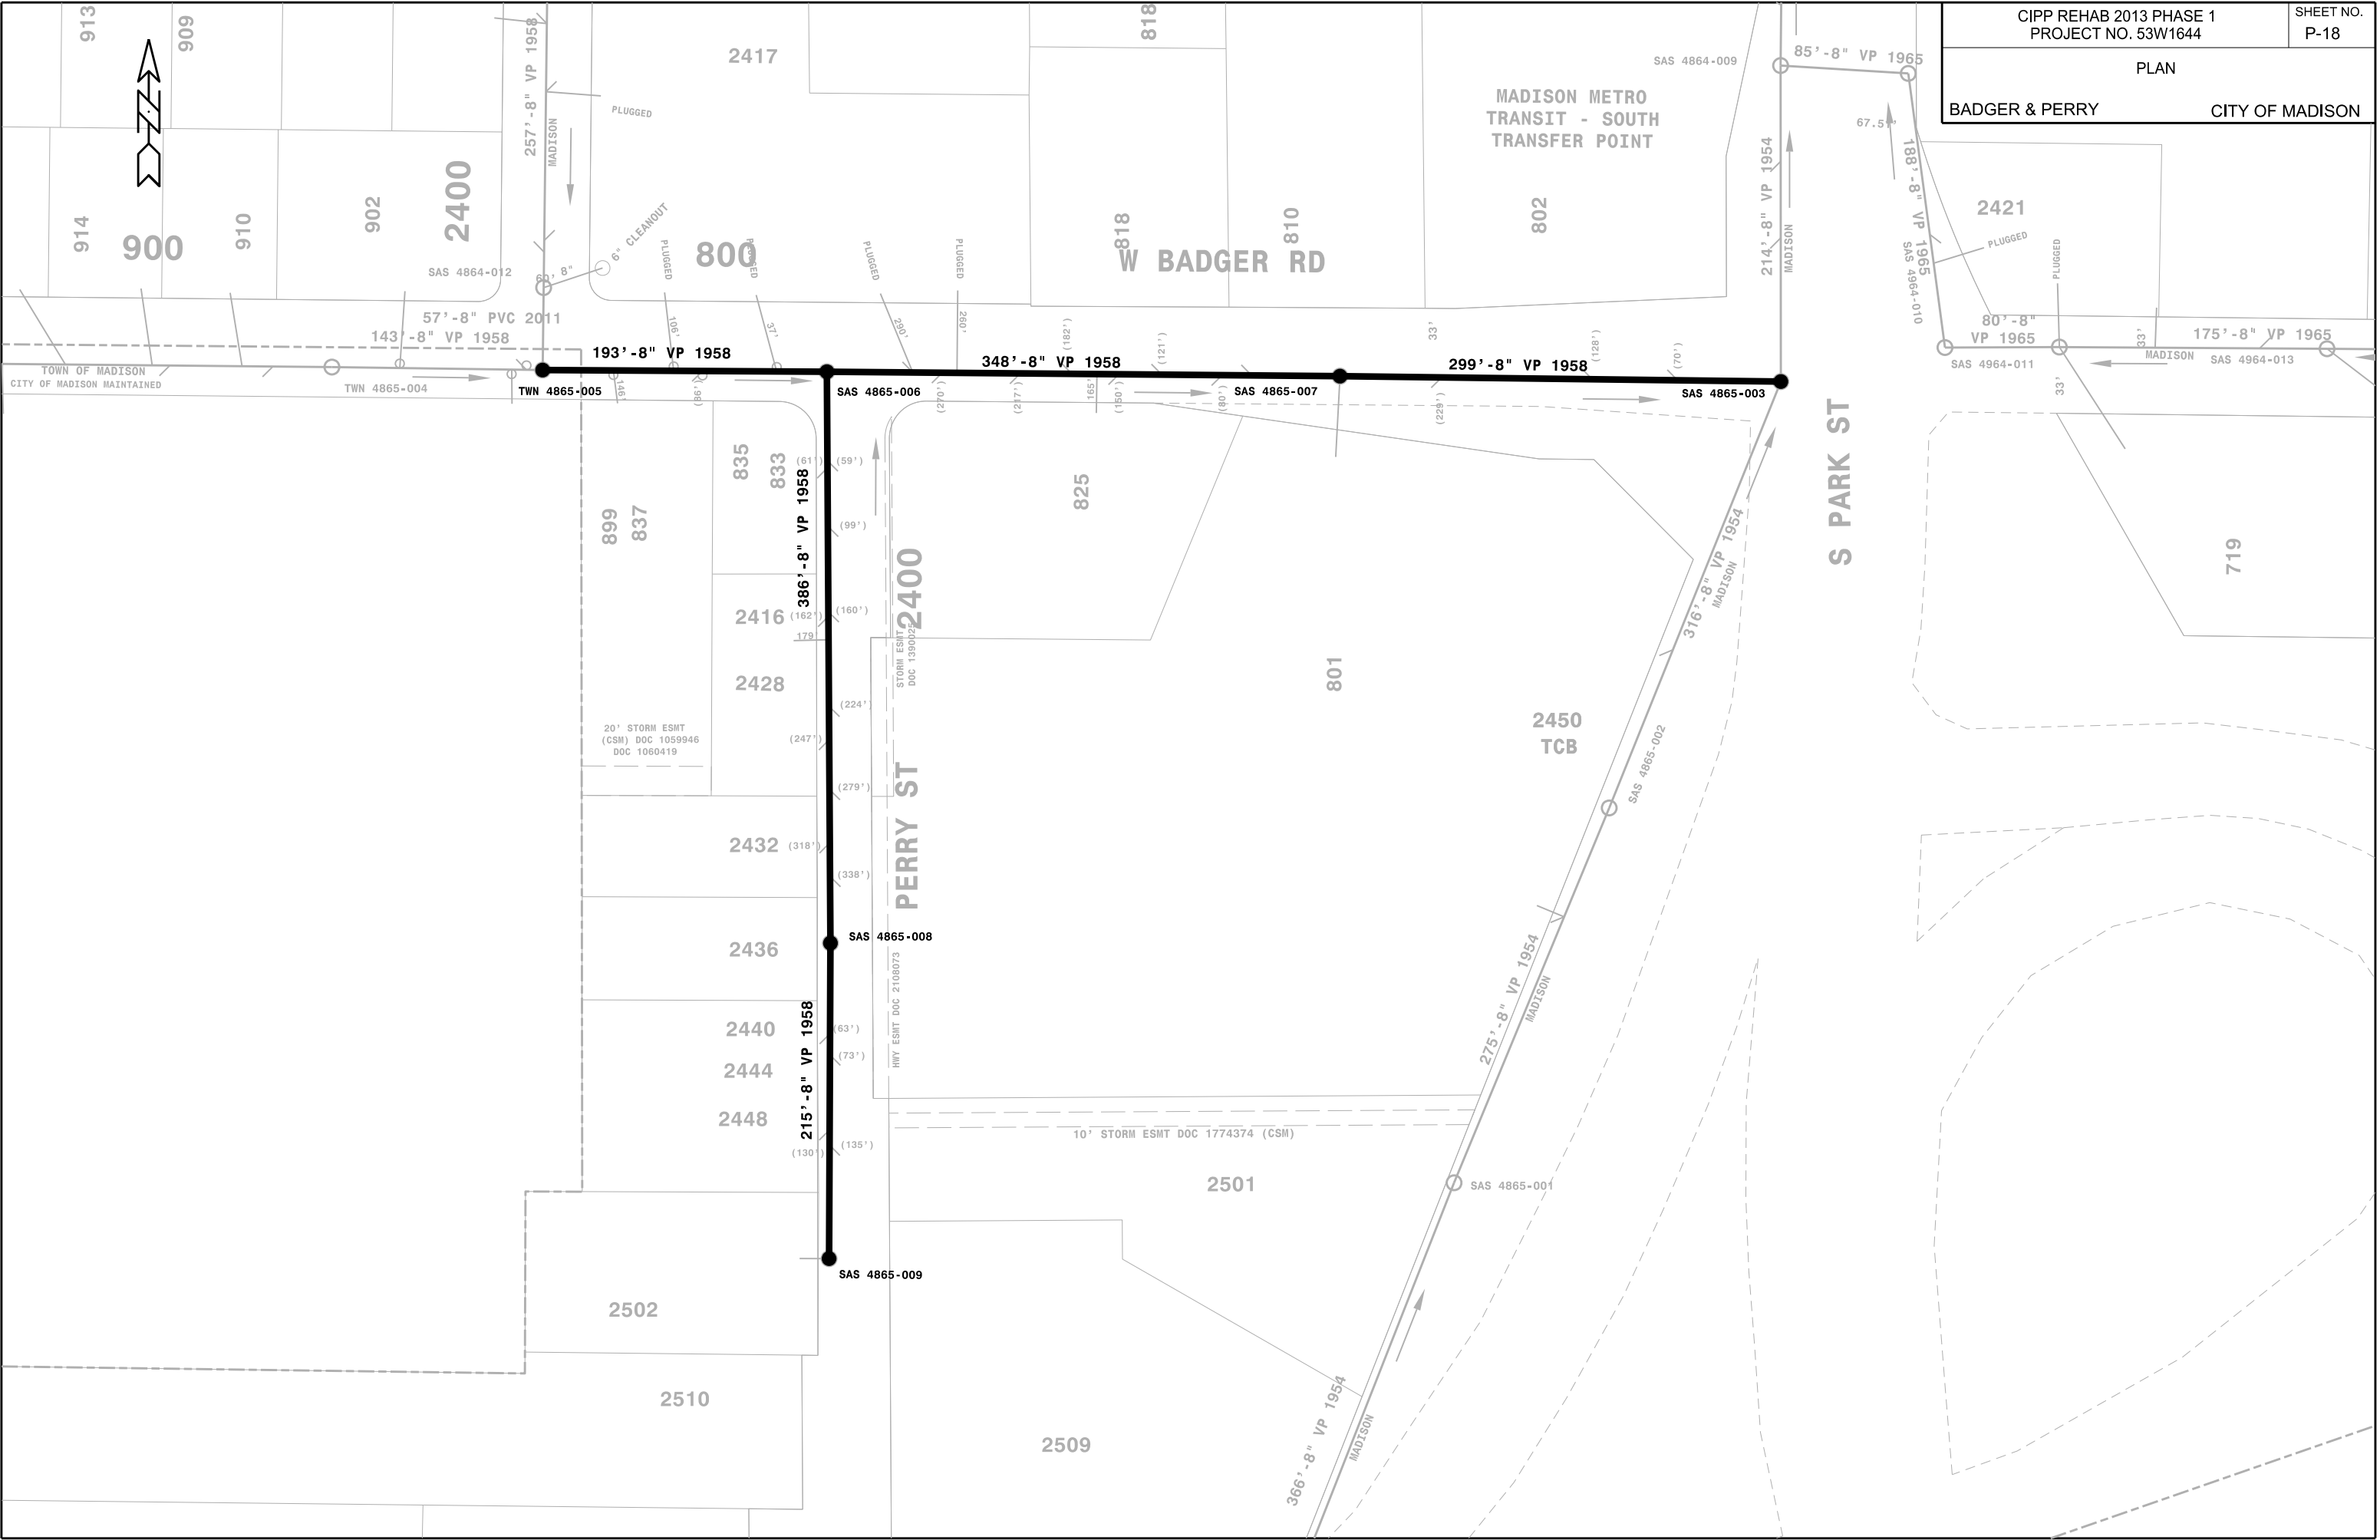



PLOT SCALE: NOT TO SCALE

PLOT NAME:

REV. DATE:

ORIGINATOR: CITY OF MADISON, STREETS DIVISION

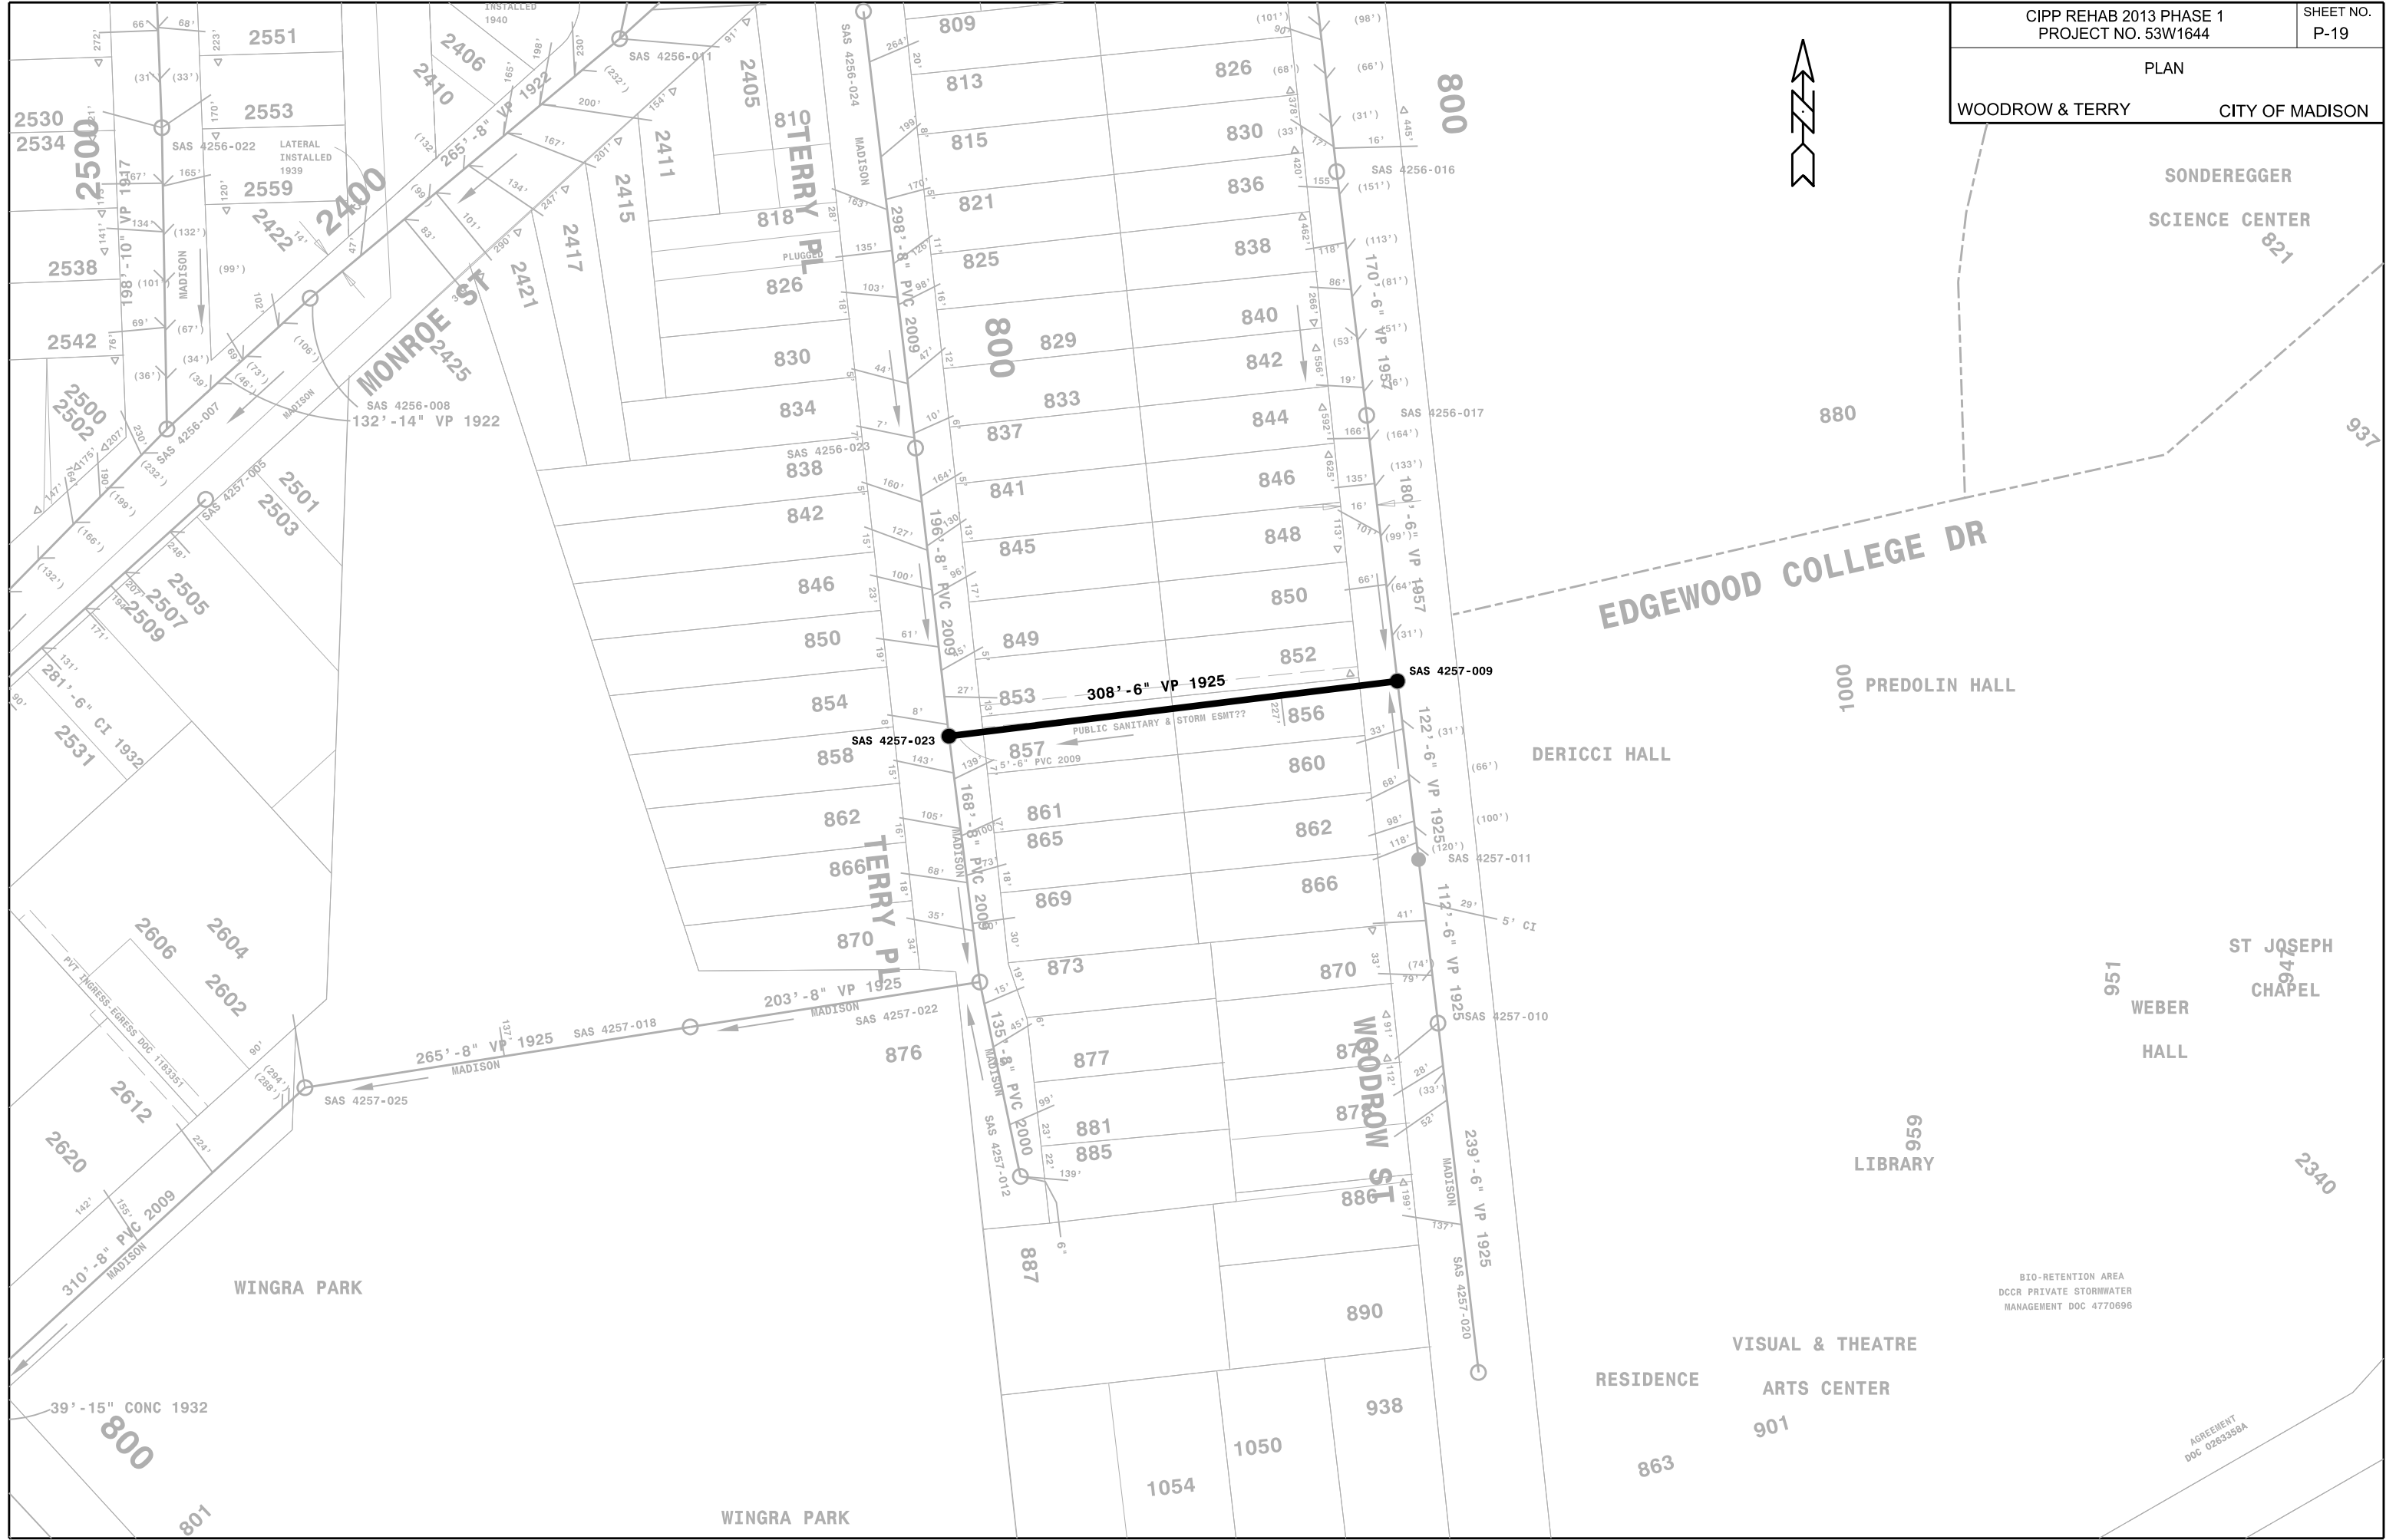

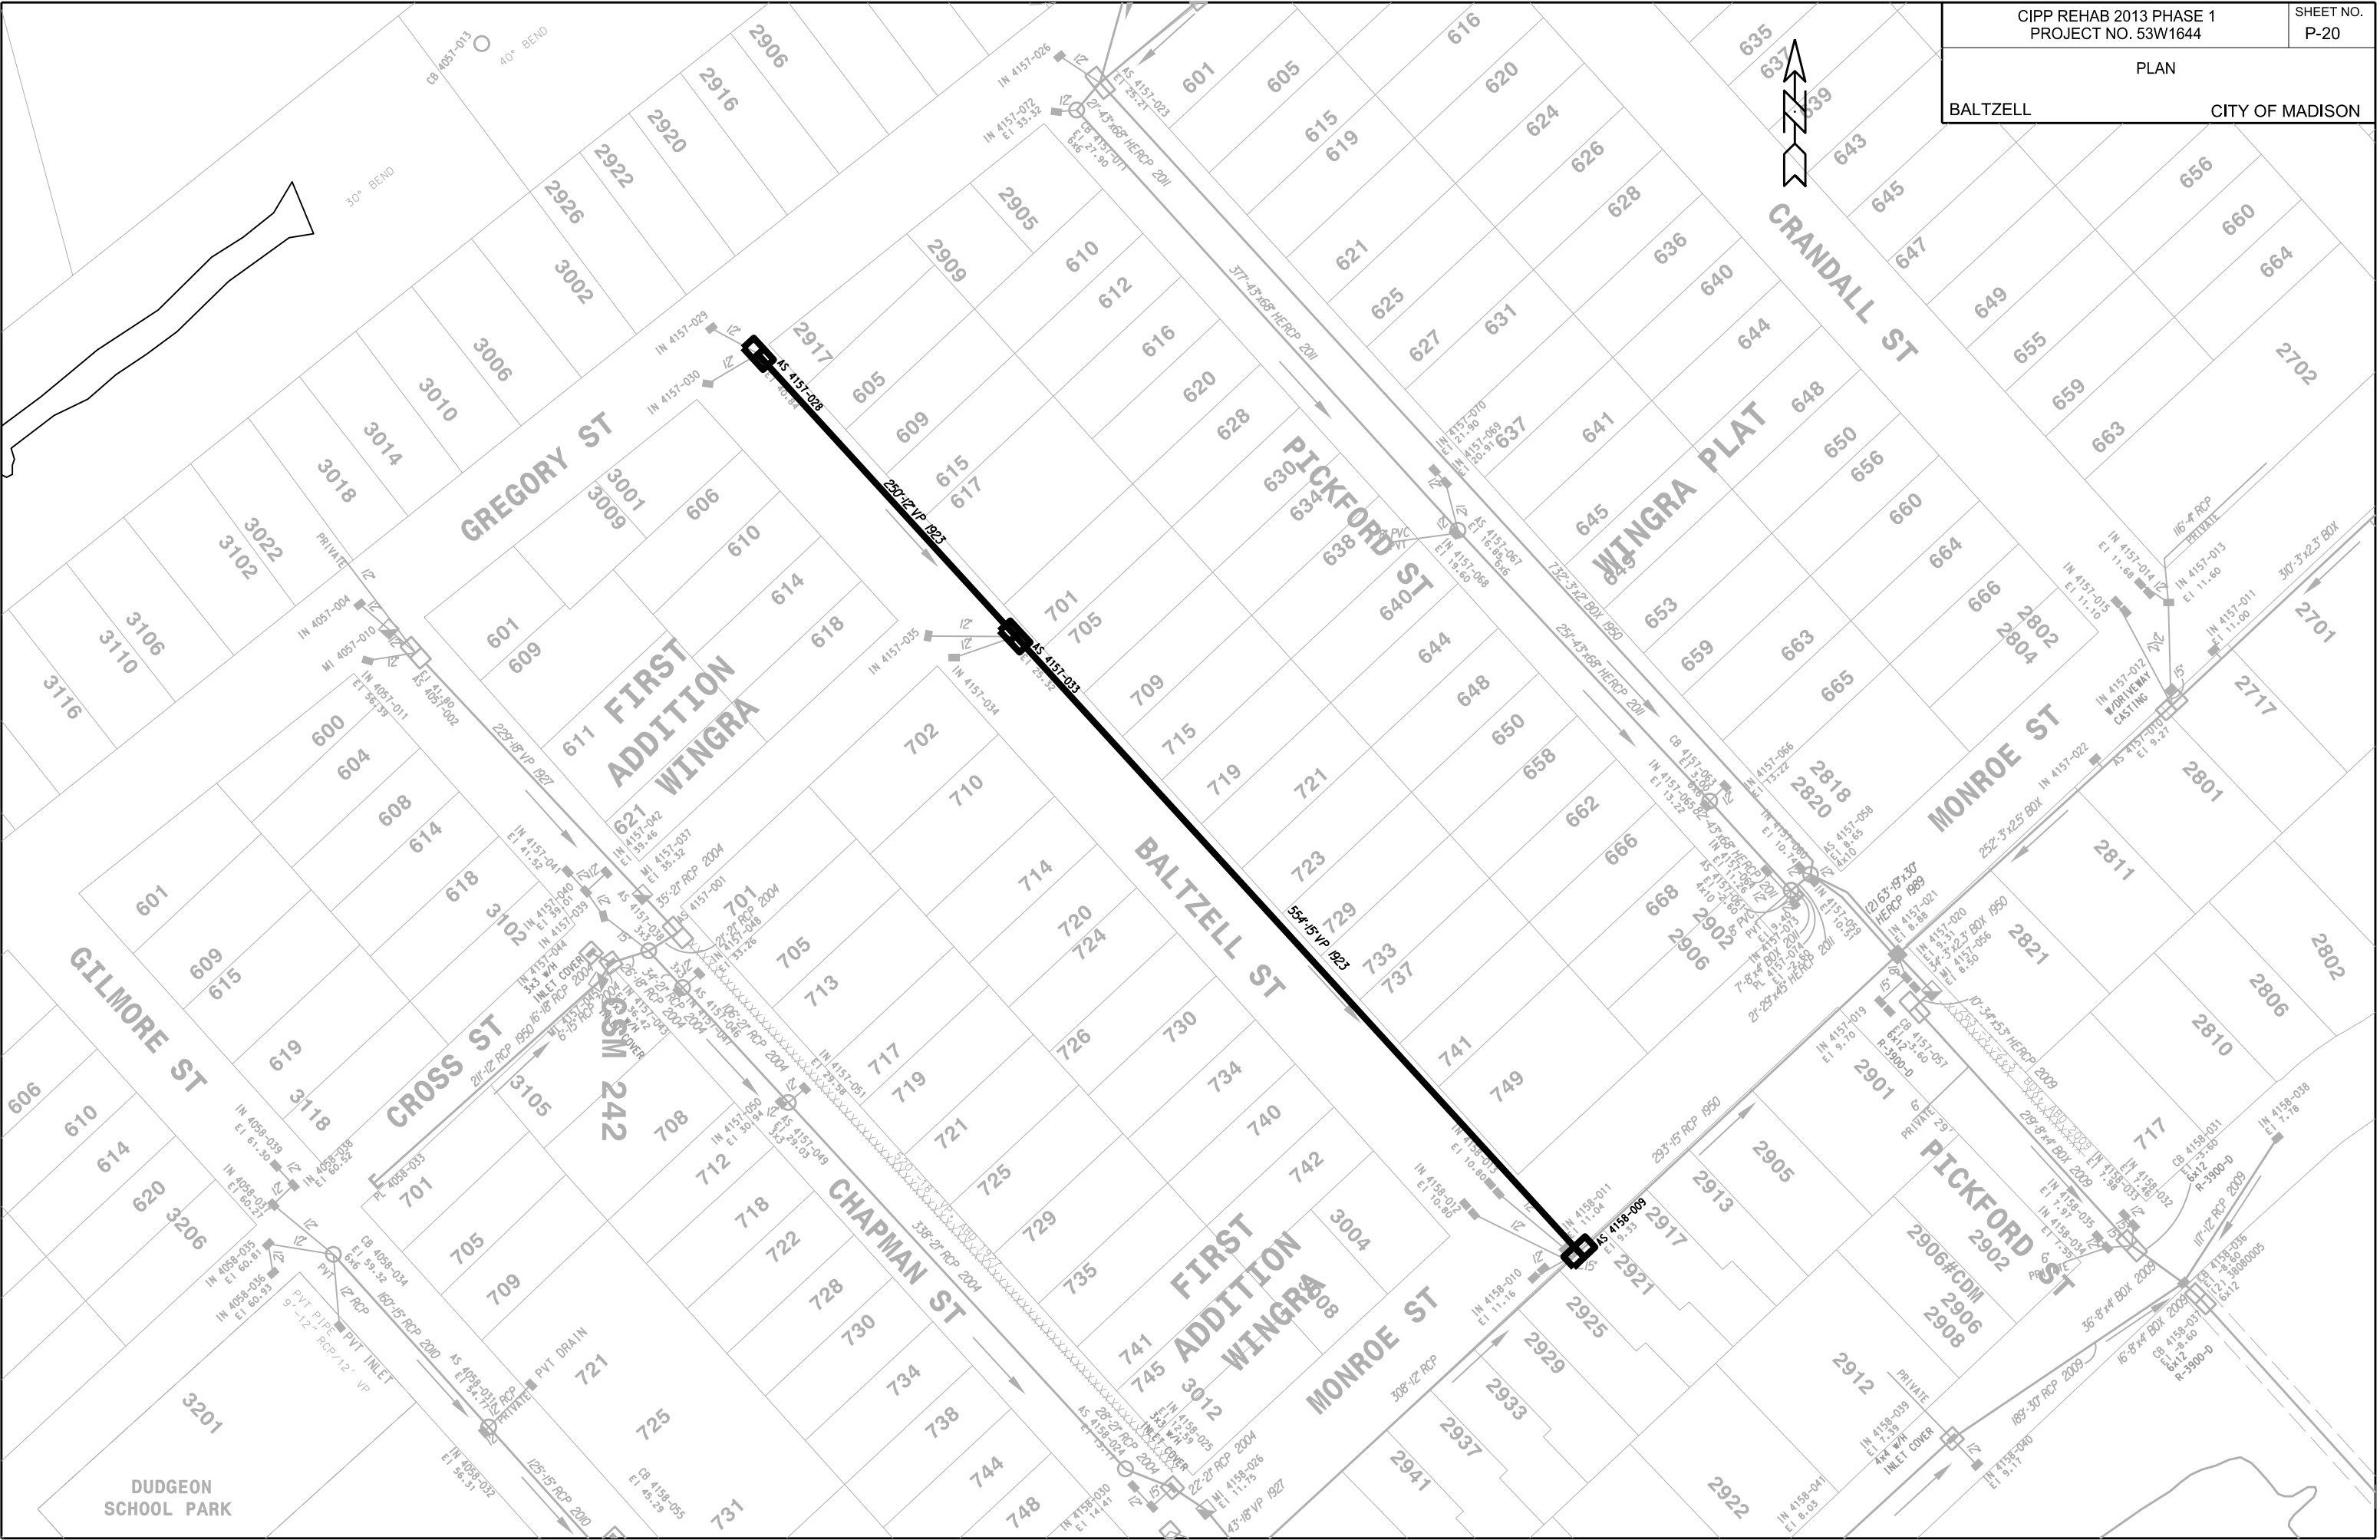

PLOT SCALE: NOT TO SCALE

PLOT NAME:

REV. DATE:

ORIGINATOR: CITY OF MADISON, STREETS DIVISION