

Madison, Wisconsin

CITY OF MADISON

CITY ENGINEERING DIVISION

DEPARTMENT OF PUBLIC WORKS

PLAN OF PROPOSED IMPROVEMENT

PUBLIC IMPROVEMENT PROJECT
APPROVED
MARCH 4, 2014
BY THE COMMON COUNCIL
OF MADISON, WISCONSIN

INDEX OF SHEETS

SHEET NO.	TITLE
1	BOAT LAUNCH (PLAN)
2	TRAFFIC CONTROL PLAN
3	


BRITTINGHAM PARK BOAT LAUNCH

CITY PROJECT NO. 53W1532
CONTRACT NO. 7281


PUBLIC IMPROVEMENT DESIGN
APPROVED BY:
Christy Beck 3-12-14
for City Engineer Date

PROJECT
DESIGNED BY:

CONVENTIONAL SIGNS	
FIELD VERIFY ALL UTILITY LOCATIONS	
GAS	— G —
STORM SEWER	— ST —
SANITARY SEWER	— SAN —
WATER	— W —
OVERHEAD ELECTRIC	— OH —
POWER POLE	
HANDICAP RAMP	
COMBUSTIBLE FLUIDS	

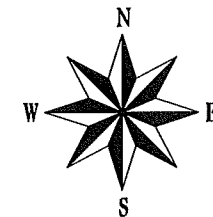

PROJECT LOCATION

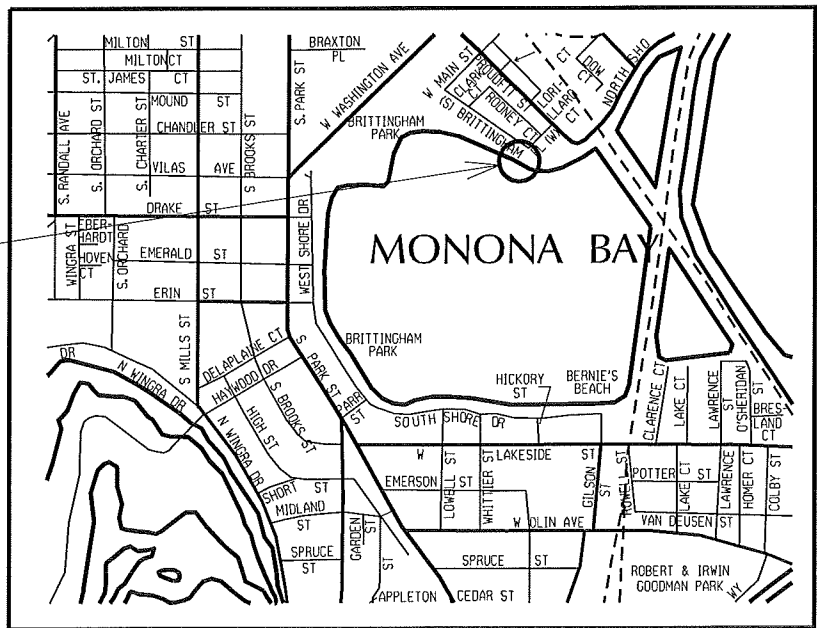

PLANNED EARTHWORK QUANTITIES
EXCAVATION CUT (MEASURED PLAN QUANTITY).....72 CY
ESTIMATED UNDISTRIBUTED UNDERCUT.....10 CY
TOTAL UNCLASSIFIED EXCAVATION CUT.....82 CY



PLOT SCALE:

PLOT NAME:

REV. DATE:

ORIGINATOR: CITY OF MADISON - STREETS DIVISION

SECTION A-A
(NOT TO SCALE)

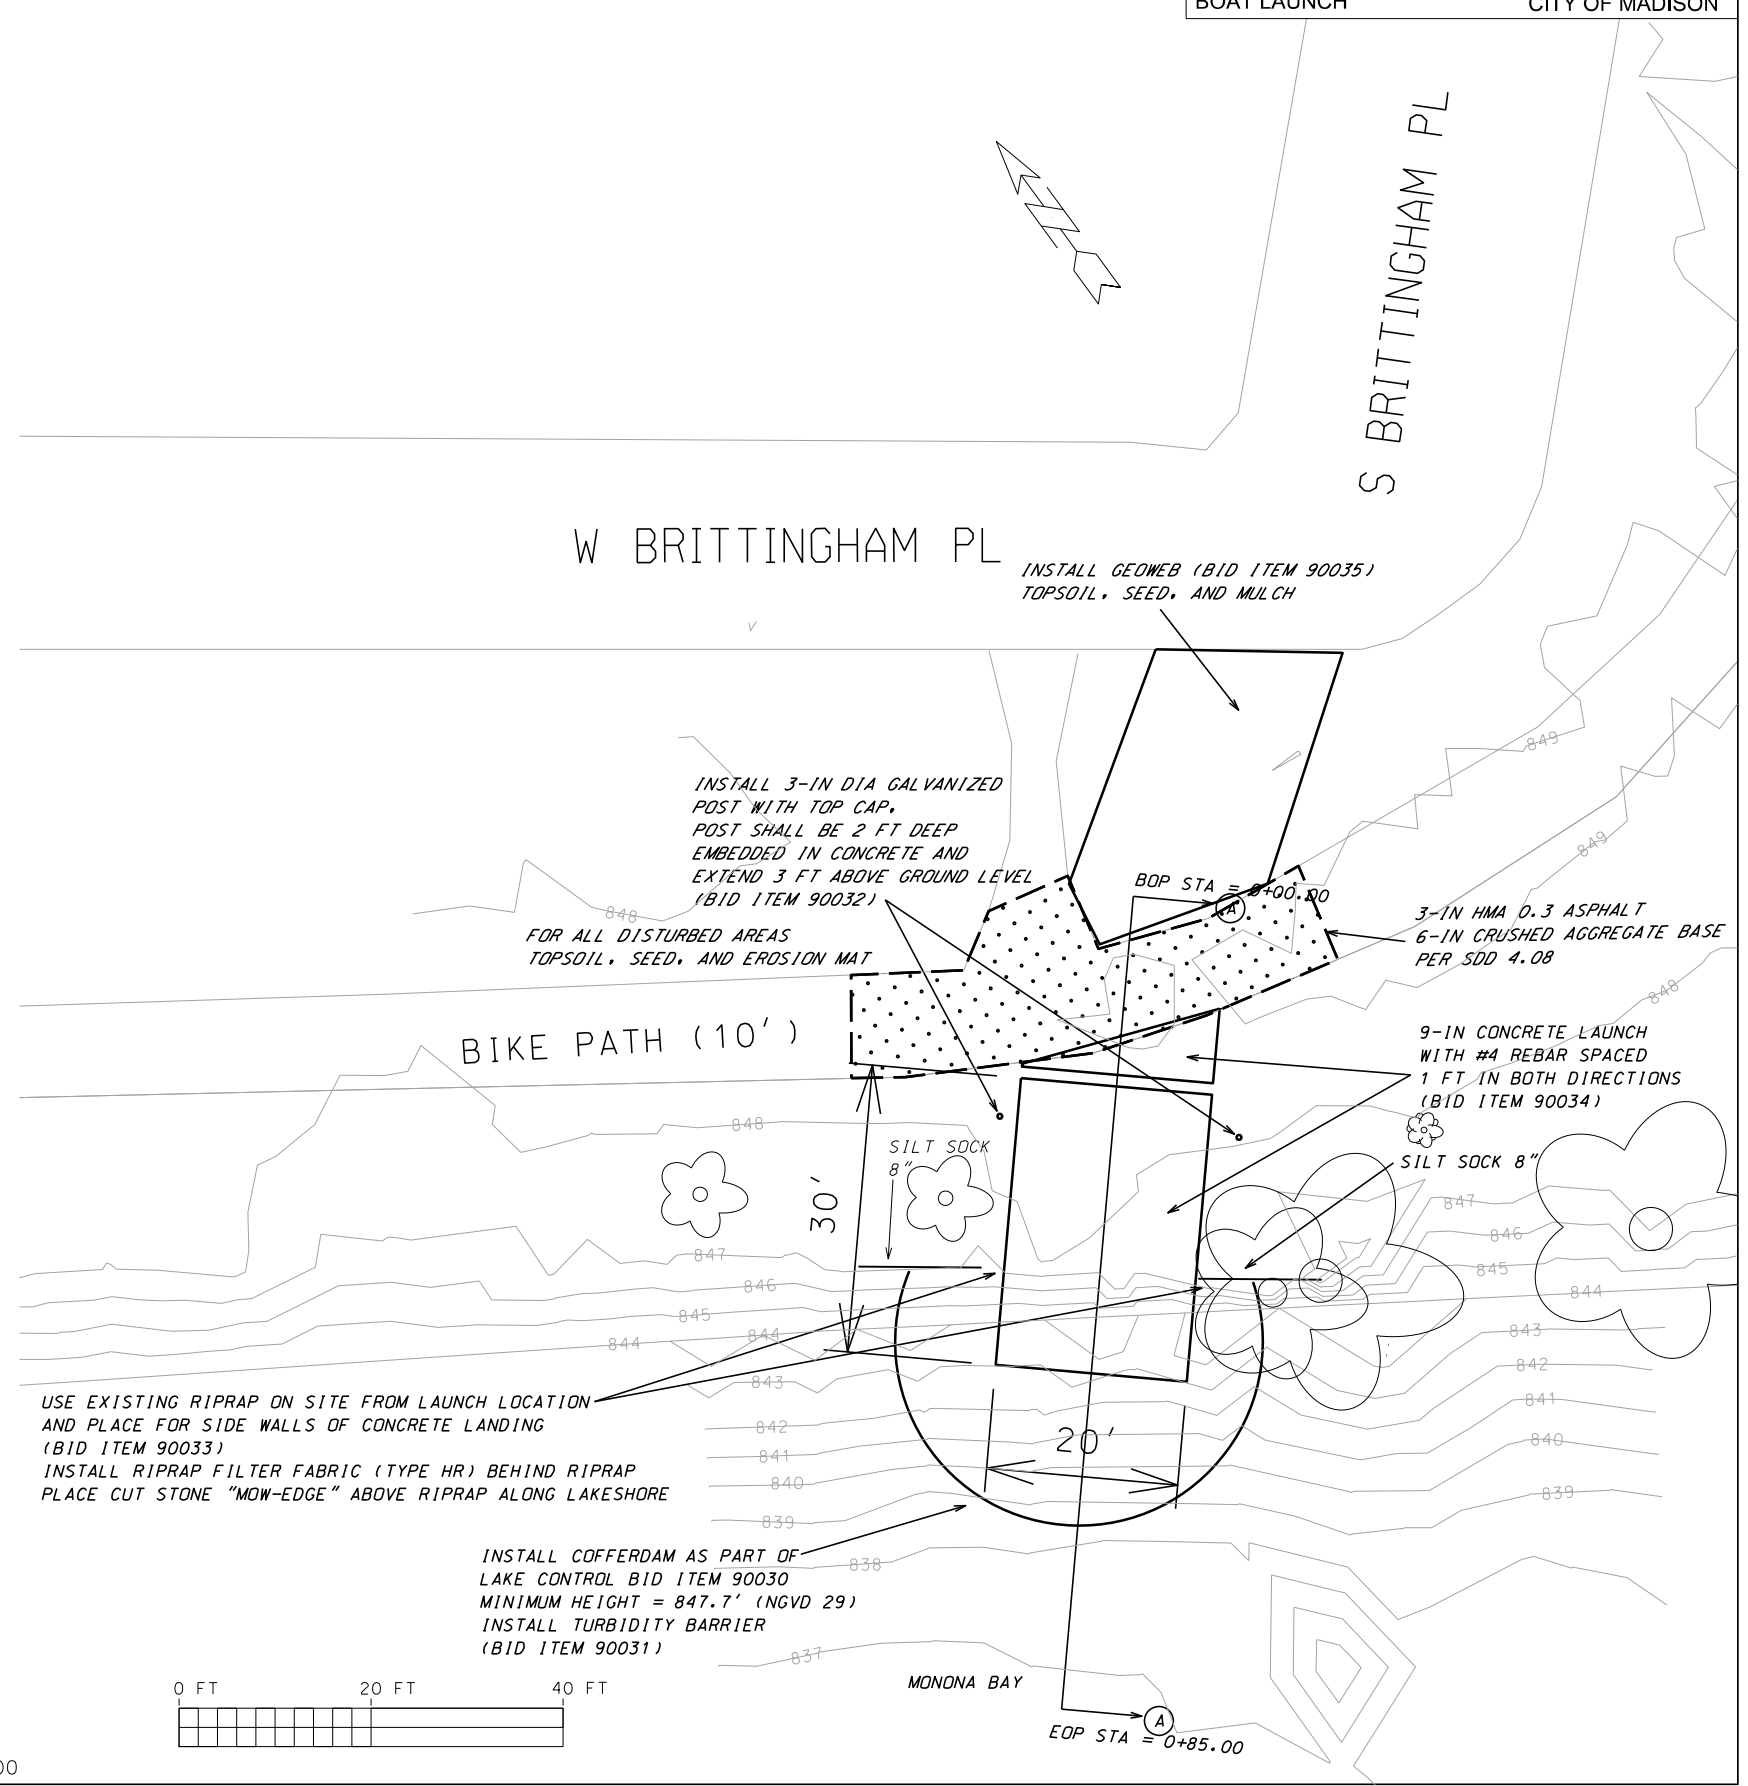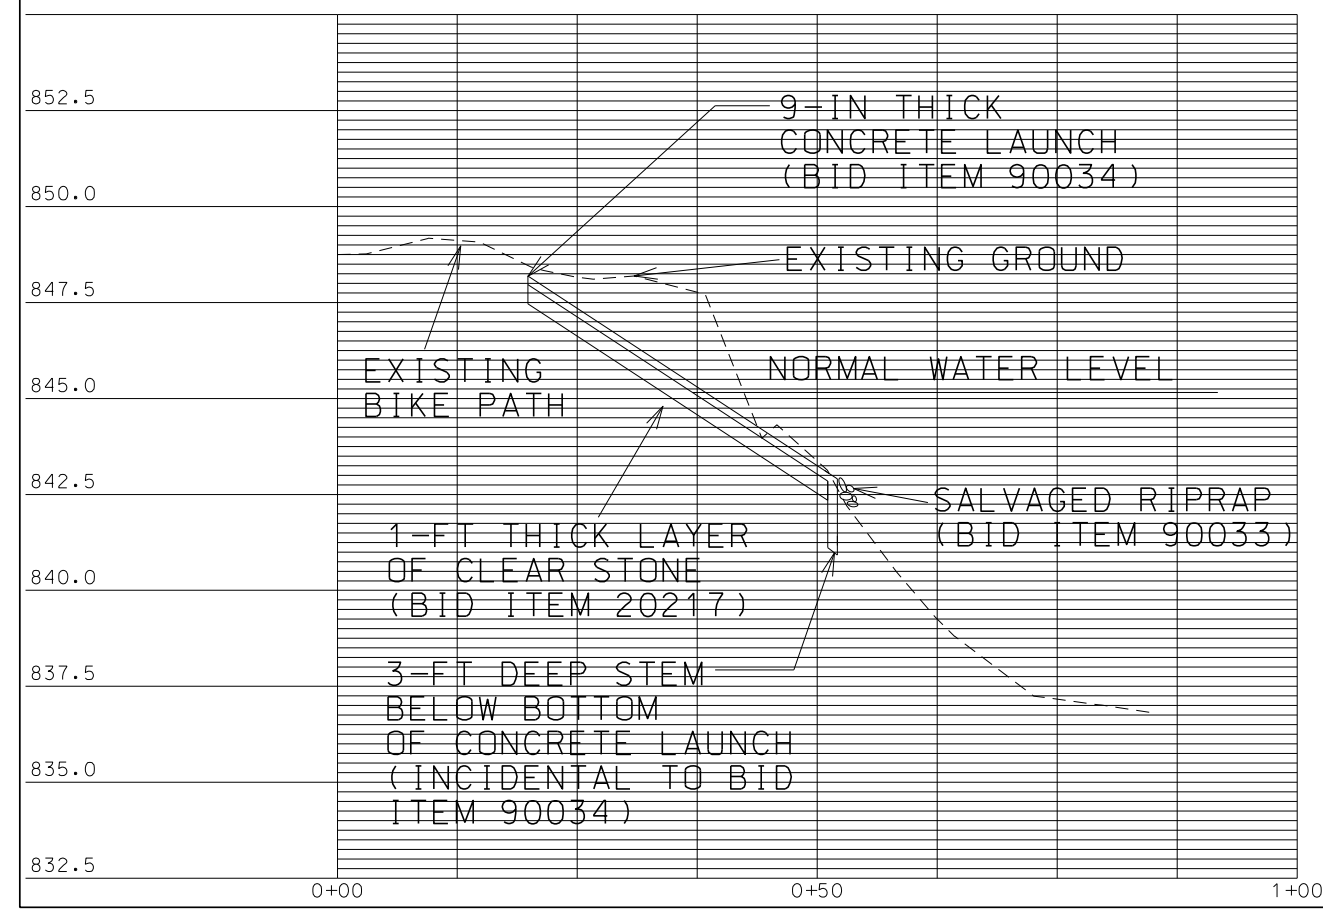


PLOT SCALE: _____

PLOT NAME: _____

REV. DATE: _____

ORIGINATOR: CITY OF MADISON, STREET'S DIVISION

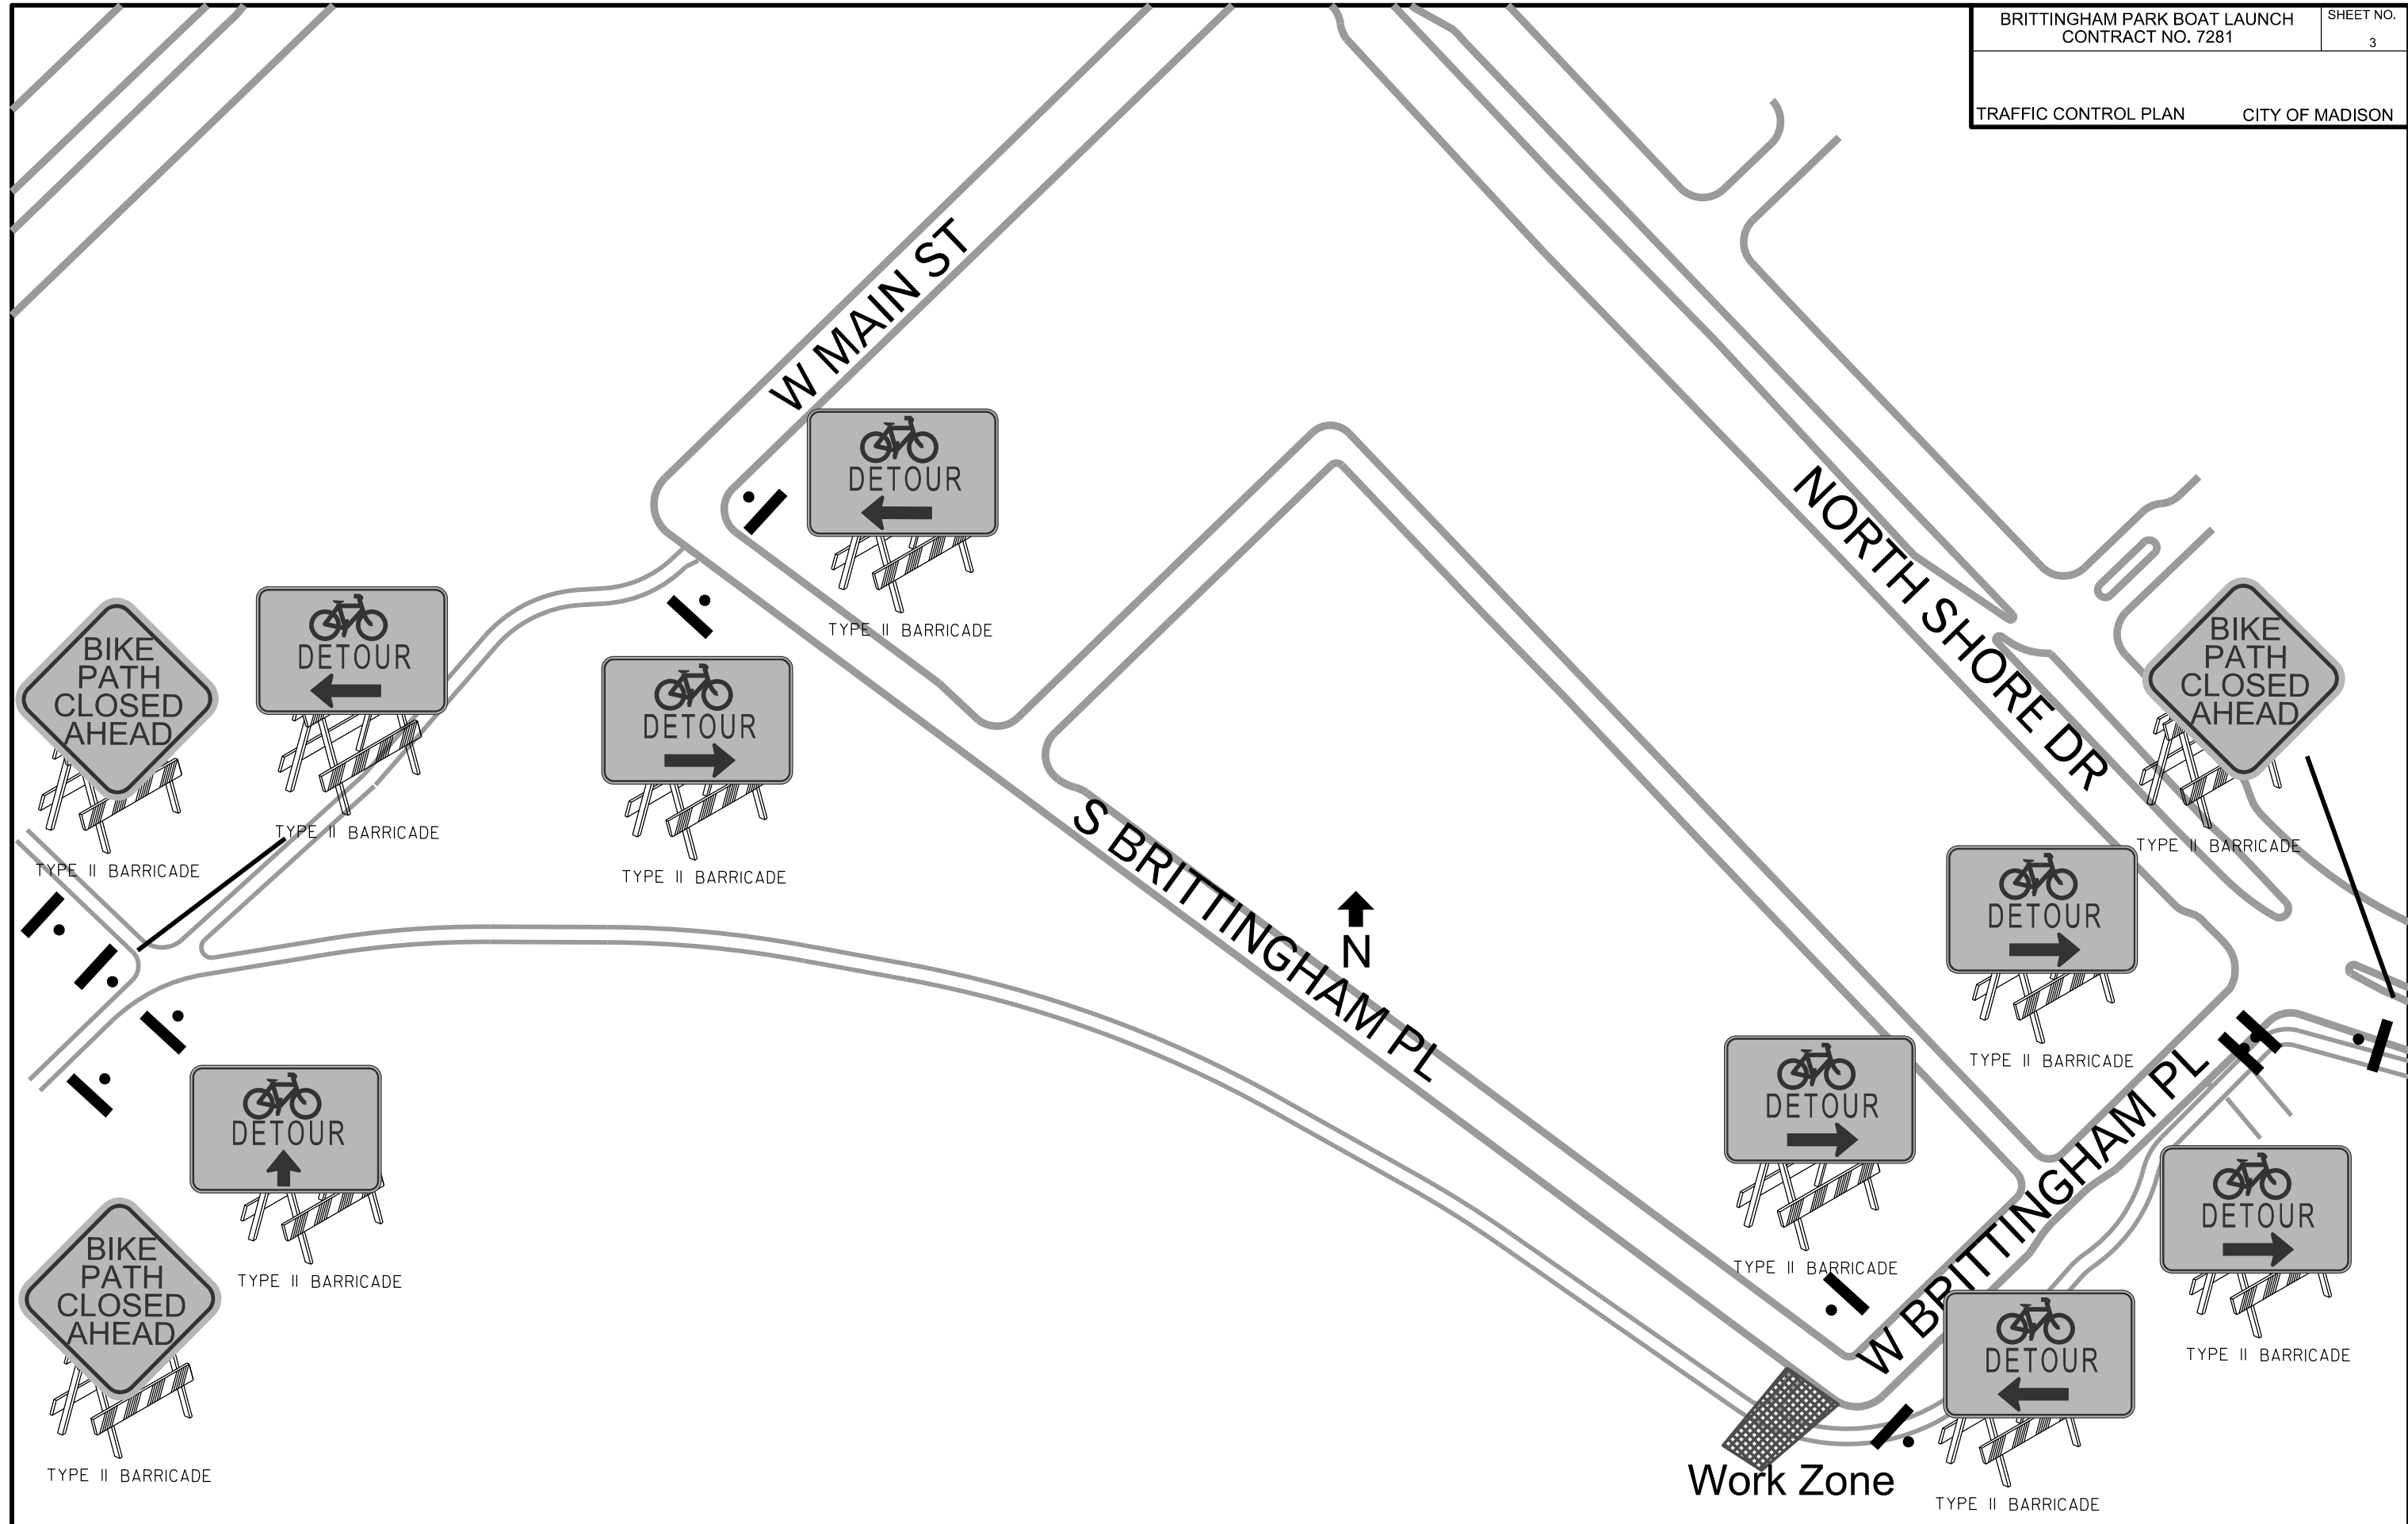

PLOT SCALE:

PLOT NAME:

REV. DATE:

ORIGINATOR: CITY OF MADISON, TRAFFIC ENG. DIV.