

REF DOC 2
GEOTHERMAL LANDS FOR WORK PLAN

Pinney Neighborhood Library

Madison Public Library – City of Madison

Bid Documents
November 30, 2018

Madison Contract No. 7662



1	
2	
3	
4	REF DOC 2 – GEOTHERMAL LANDS FOR WORK PLAN
5	TABLE OF CONTENTS
6	
	SITE WORK LIMITS – GEOTHERMAL FIELD (1 OF 1)
	END OF SECTION

GENERAL NOTES:
1. ALL EXTERIOR GWS/GWR PIPING SHALL HAVE AT LEAST 6'-0" OF COVER.

NOTE....


ORANGE AREA REPRESENTS LIMITS OF GEOTHERMAL WORK AREA.

CURBS HIGHLIGHTED IN **RED** REPRESENT EXISTING CONCRETE CURB IN AREA OF GEOTHERMAL WORK

CURBS HIGHLIGHTED IN **BLUE** ARE FUTURE CURBS TO BE COMPLETED AFTER COMPLETION OF ALL GEOTHERMAL FIELD WORK.

GEOTHERMAL LATERALS HIGHLIGHTED IN **GREEN** ARE EXISTING INSTALLED IN SUMMER 2018.

SEE BIDDING AND REFERENCE DOCUMENTS FOR FURTHER INFORMATION.

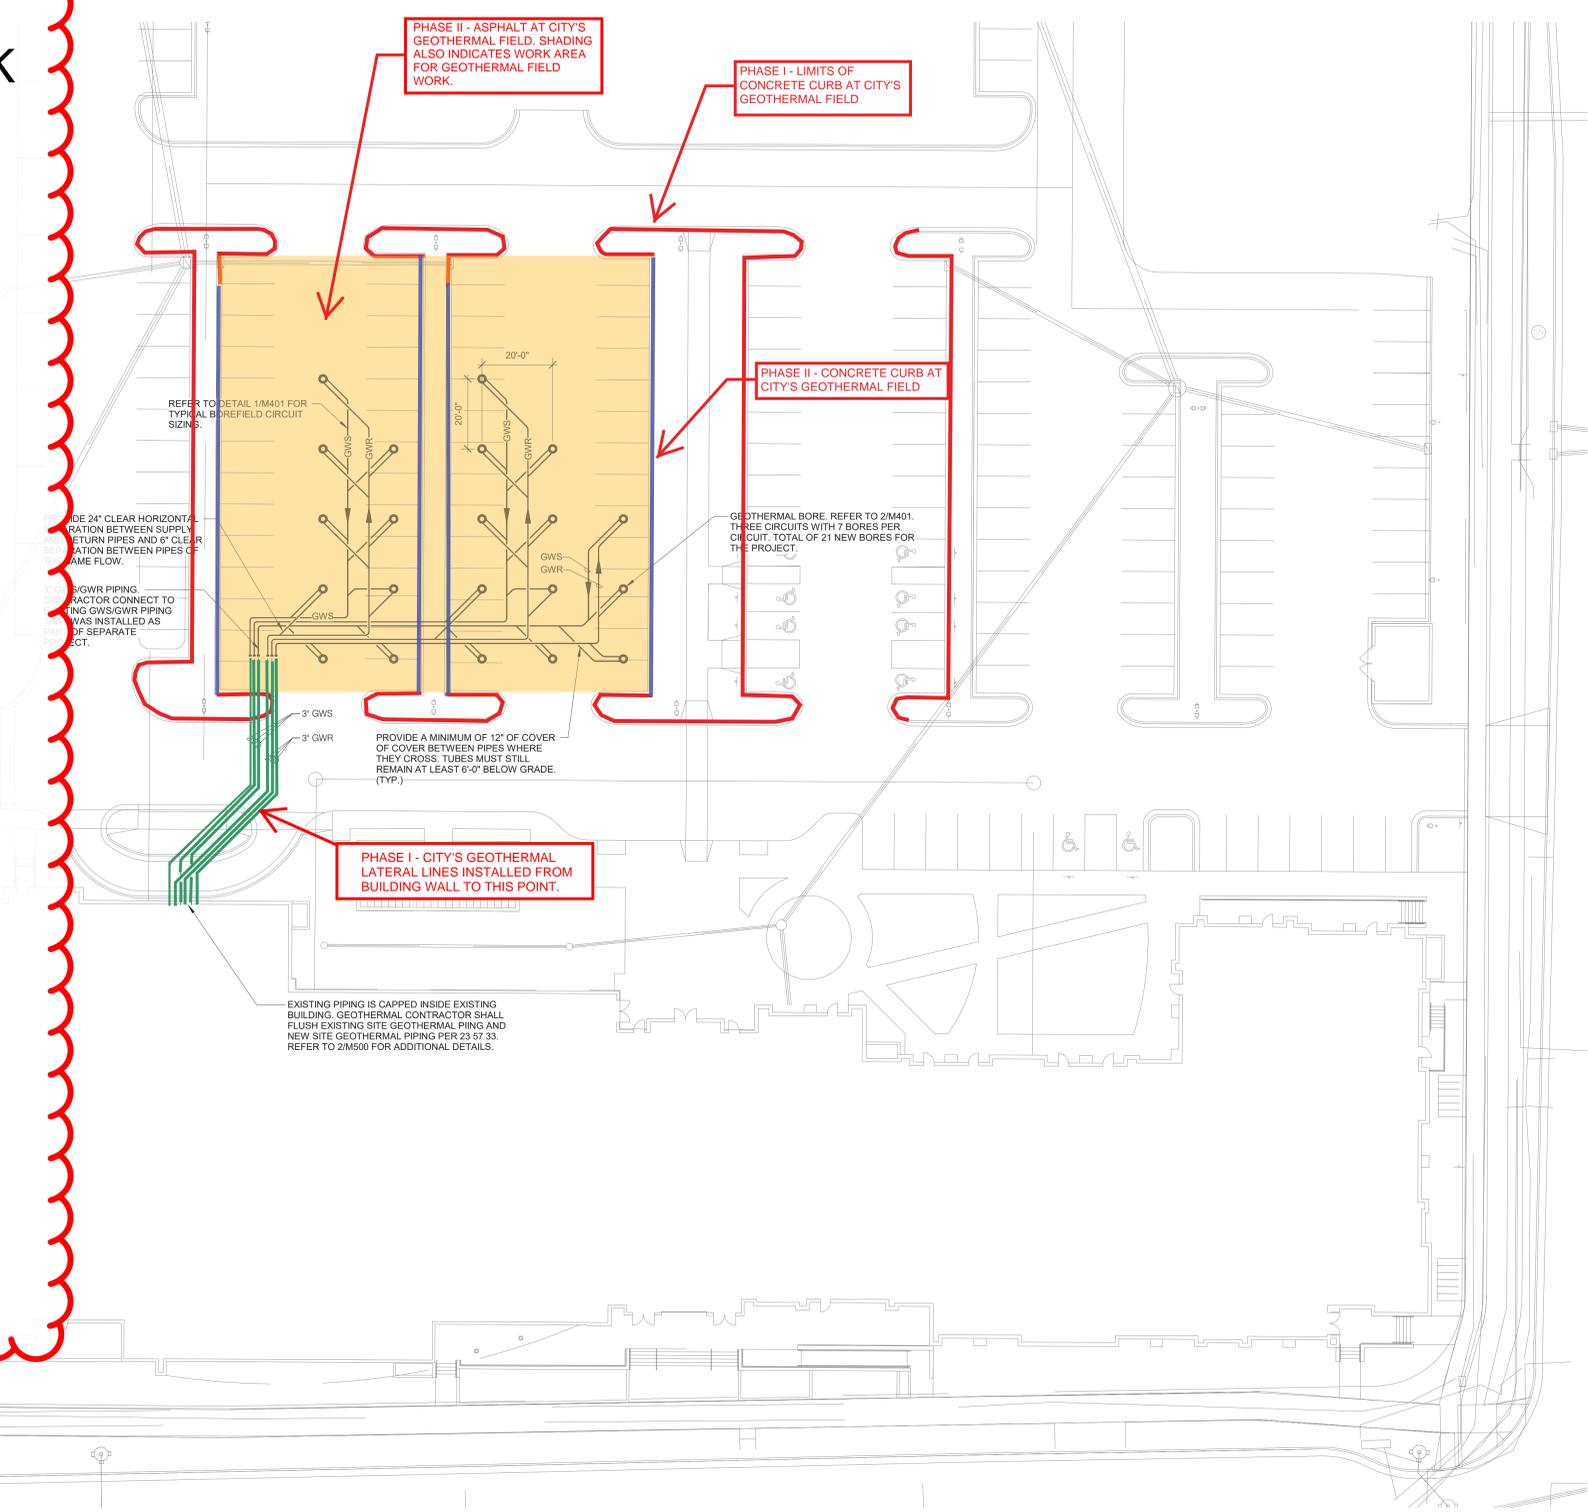

1 SITE PLAN - PHASE 2 - MECHANICAL
1" = 20'-0"

IMEG
1800 DEMING WAY, SUITE 200
MADISON, WI 53703
608.223.9600 FAX: 608.836.0415
www.imegcorp.com
PROJECT # 1702287.00

IMEG CORP. RESERVES PROPRIETARY RIGHTS, INCLUDING COPYRIGHTS, TO THIS DRAWING AND THE DATA SHOWN THEREON. SAID DRAWING AND/OR DATA ARE THE EXCLUSIVE PROPERTY OF IMEG CORP. AND SHALL NOT BE USED OR REPRODUCED FOR ANY OTHER PROJECT WITHOUT THE EXPRESS WRITTEN APPROVAL AND PARTICIPATION OF IMEG CORP. © 2018 IMEG CORP.

REFERENCE SCALE IN INCHES
0 1 2 3

PRELIMINARY. NOT FOR CONSTRUCTION.



Project
PINNEY NEIGHBORHOOD LIBRARY
516 COTTAGE GROVE ROAD
MADISON, WI

MERT Engineer
IMEG
1800 DEMING WAY, SUITE 200
MADISON, WI 53762
P. 608.223.9600
F. 608.223.9601

Key Plan

Revision _____ Date _____