



# Madison Parks Division

210 Martin Luther King, Jr. Blvd., Room 104  
Madison, WI 53703  
608-266-4711 • cityofmadison.com/parks

*play*  
**MADISON  
PARKS**

June 4, 2019

## NOTICE OF ADDENDUM ADDENDUM 1

**CONTRACT NO. 8328**

Revise and amend the contract document(s) for the above project as stated in this addendum, otherwise, the original document shall remain in effect.

### **PLAN SET:**

Remove and replace Sheet L700


### **CLARIFICATION:**

Sheet L700 Typical Asphalt Path Section & Curb Ramp has been revised to show HMA Pavement 4 LT 58-28 S.

Electronic version of these documents can be found on the Bid Express web site at:

<http://www.bidexpress.com>

If you are unable to download plan revisions associated with the addendum, please contact the Engineering office at 608-266-4751 receive the material by another route.

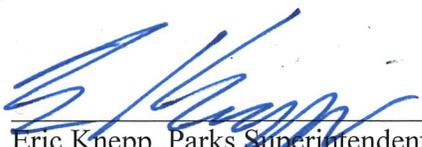  
Eric Knepp, Parks Superintendent

PROJECT:  
**2019 OLBRICH PARK  
 (AT WALTER STREET)  
 SITE IMPROVEMENTS**

**OLBRICH PARK  
 500 WALTER ST  
 MADISON, WI 53714**


Although every effort has been made in preparing these plans and checking them for accuracy, the contractor and subcontractors must check all details and dimensions of their trade and be responsible for the same.

ITEM	DATE
Advertised by: KK	05-16-2019


PUBLIC WORKS PROJECT #:  
**8328**

SHEET TITLE:  
**TYPICAL ASPHALT  
 PATH SECTION &  
 CURB RAMP**

SHEET NUMBER:  
**L700**

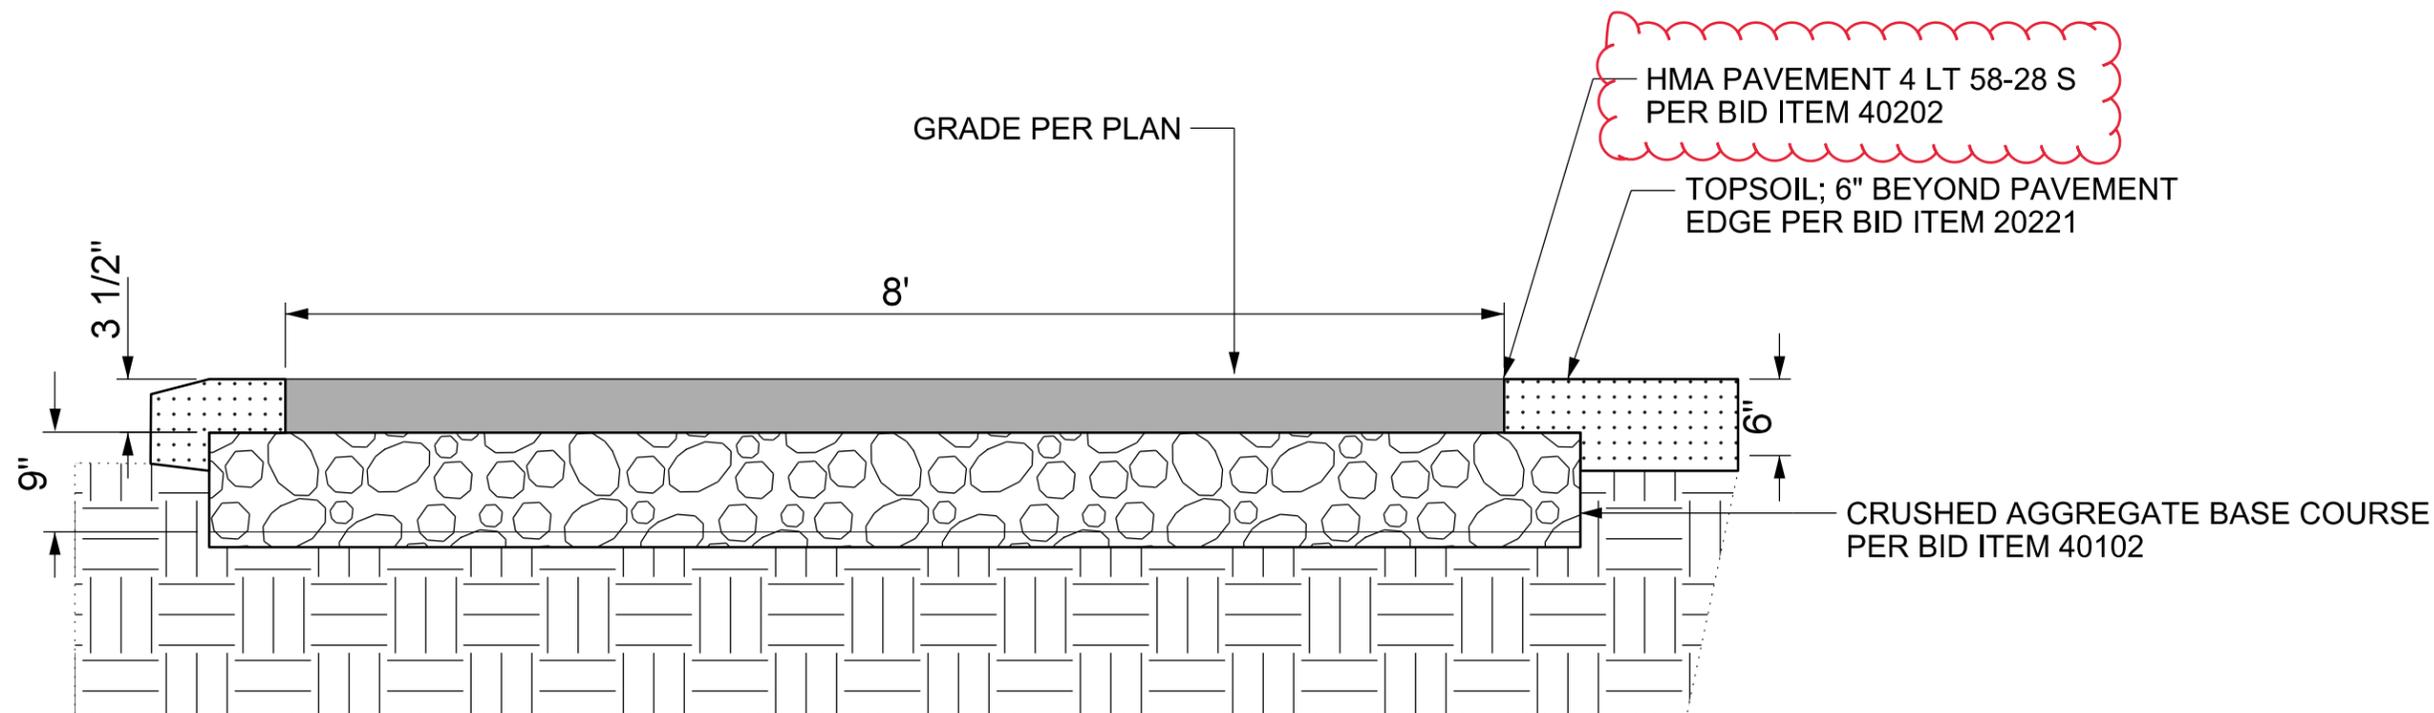

① **TYPICAL ASPHALT PATH SECTION**  
 Not to scale

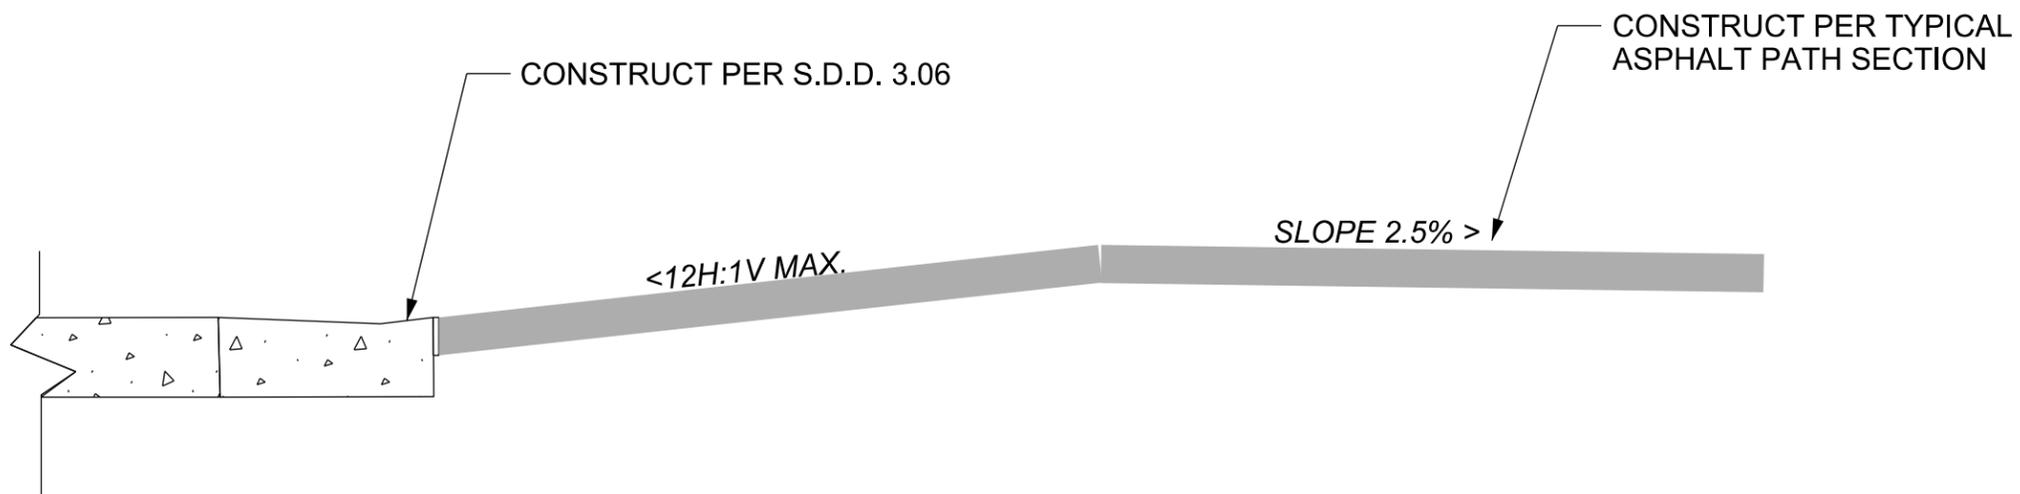

② **CURB RAMP**  
 Not to scale