



Department of Public Works  
**Engineering Division**  
Robert F. Phillips, P.E., City Engineer  
City-County Building, Room 115  
210 Martin Luther King, Jr. Boulevard  
Madison, Wisconsin 53703  
Phone: (608) 266-4751  
Fax: (608) 264-9275  
[engineering@cityofmadison.com](mailto:engineering@cityofmadison.com)  
[www.cityofmadison.com/engineering](http://www.cityofmadison.com/engineering)

**Deputy City Engineer**  
Gregory T. Fries, P.E.  
**Deputy Division Manager**  
Kathleen M. Cryan  
**Principal Engineer 2**  
Christopher J. Petykowski, P.E.  
John S. Fahrney, P.E.  
**Principal Engineer 1**  
Christina M. Bachmann, P.E.  
Mark D. Moder, P.E.  
Janet Schmidt, P.E.  
James M. Wolfe, P.E.  
**Facilities & Sustainability**  
Bryan Cooper, Principal Architect  
**Mapping Section Manager**  
Eric T. Pederson, P.S.  
**Financial Manager**  
Steven B. Danner-Rivers

April 6, 2020

NOTICE OF ADDENDUM  
ADDENDUM NO. 1  
CONTRACT NO. 8536

McKenna Flood Mitigation Ph. 2

Revise and amend the contract documents for the above project as stated in this addendum, otherwise, the original document shall remain in effect.

**INSERT BID ITEMS:**

*(ITEM – TYPE OF WORK)*

- 20217 – CLEAR STONE
- 50741 – TYPE H INLET
- 20313 – REMOVE INLET
- 50726 – 6’X6’ STORM SAS
- 50767 – TERRACE INLET TYPE 2

Please see Bid Express for bid item quantities.

**INCLUDE INFORMATIONAL ATTACHMENT:**

See attached PDF showing bathymetric survey data for Greentree Pond.

-----  
Please acknowledge this addendum on page E1 of the contract documents and/or in Section E: Bidder’s Acknowledgement on Bid Express.

Electronic version of these documents can be found on the Bid Express web site at:

<http://www.bidexpress.com>


If you are unable to download plan revisions associated with the addendum, please contact the Engineering office at 608-266-4751 receive the material by another route.

Sincerely,

Robert F. Phillips, P.E., City Engineer

# GREENTREE POND

GREENTREE POND EXISTING CONDITIONS TO PERMIT		SHEET NO. 1
STORM AND POND PLAN		
STORM SEWER AND POND	CITY OF MADISON	

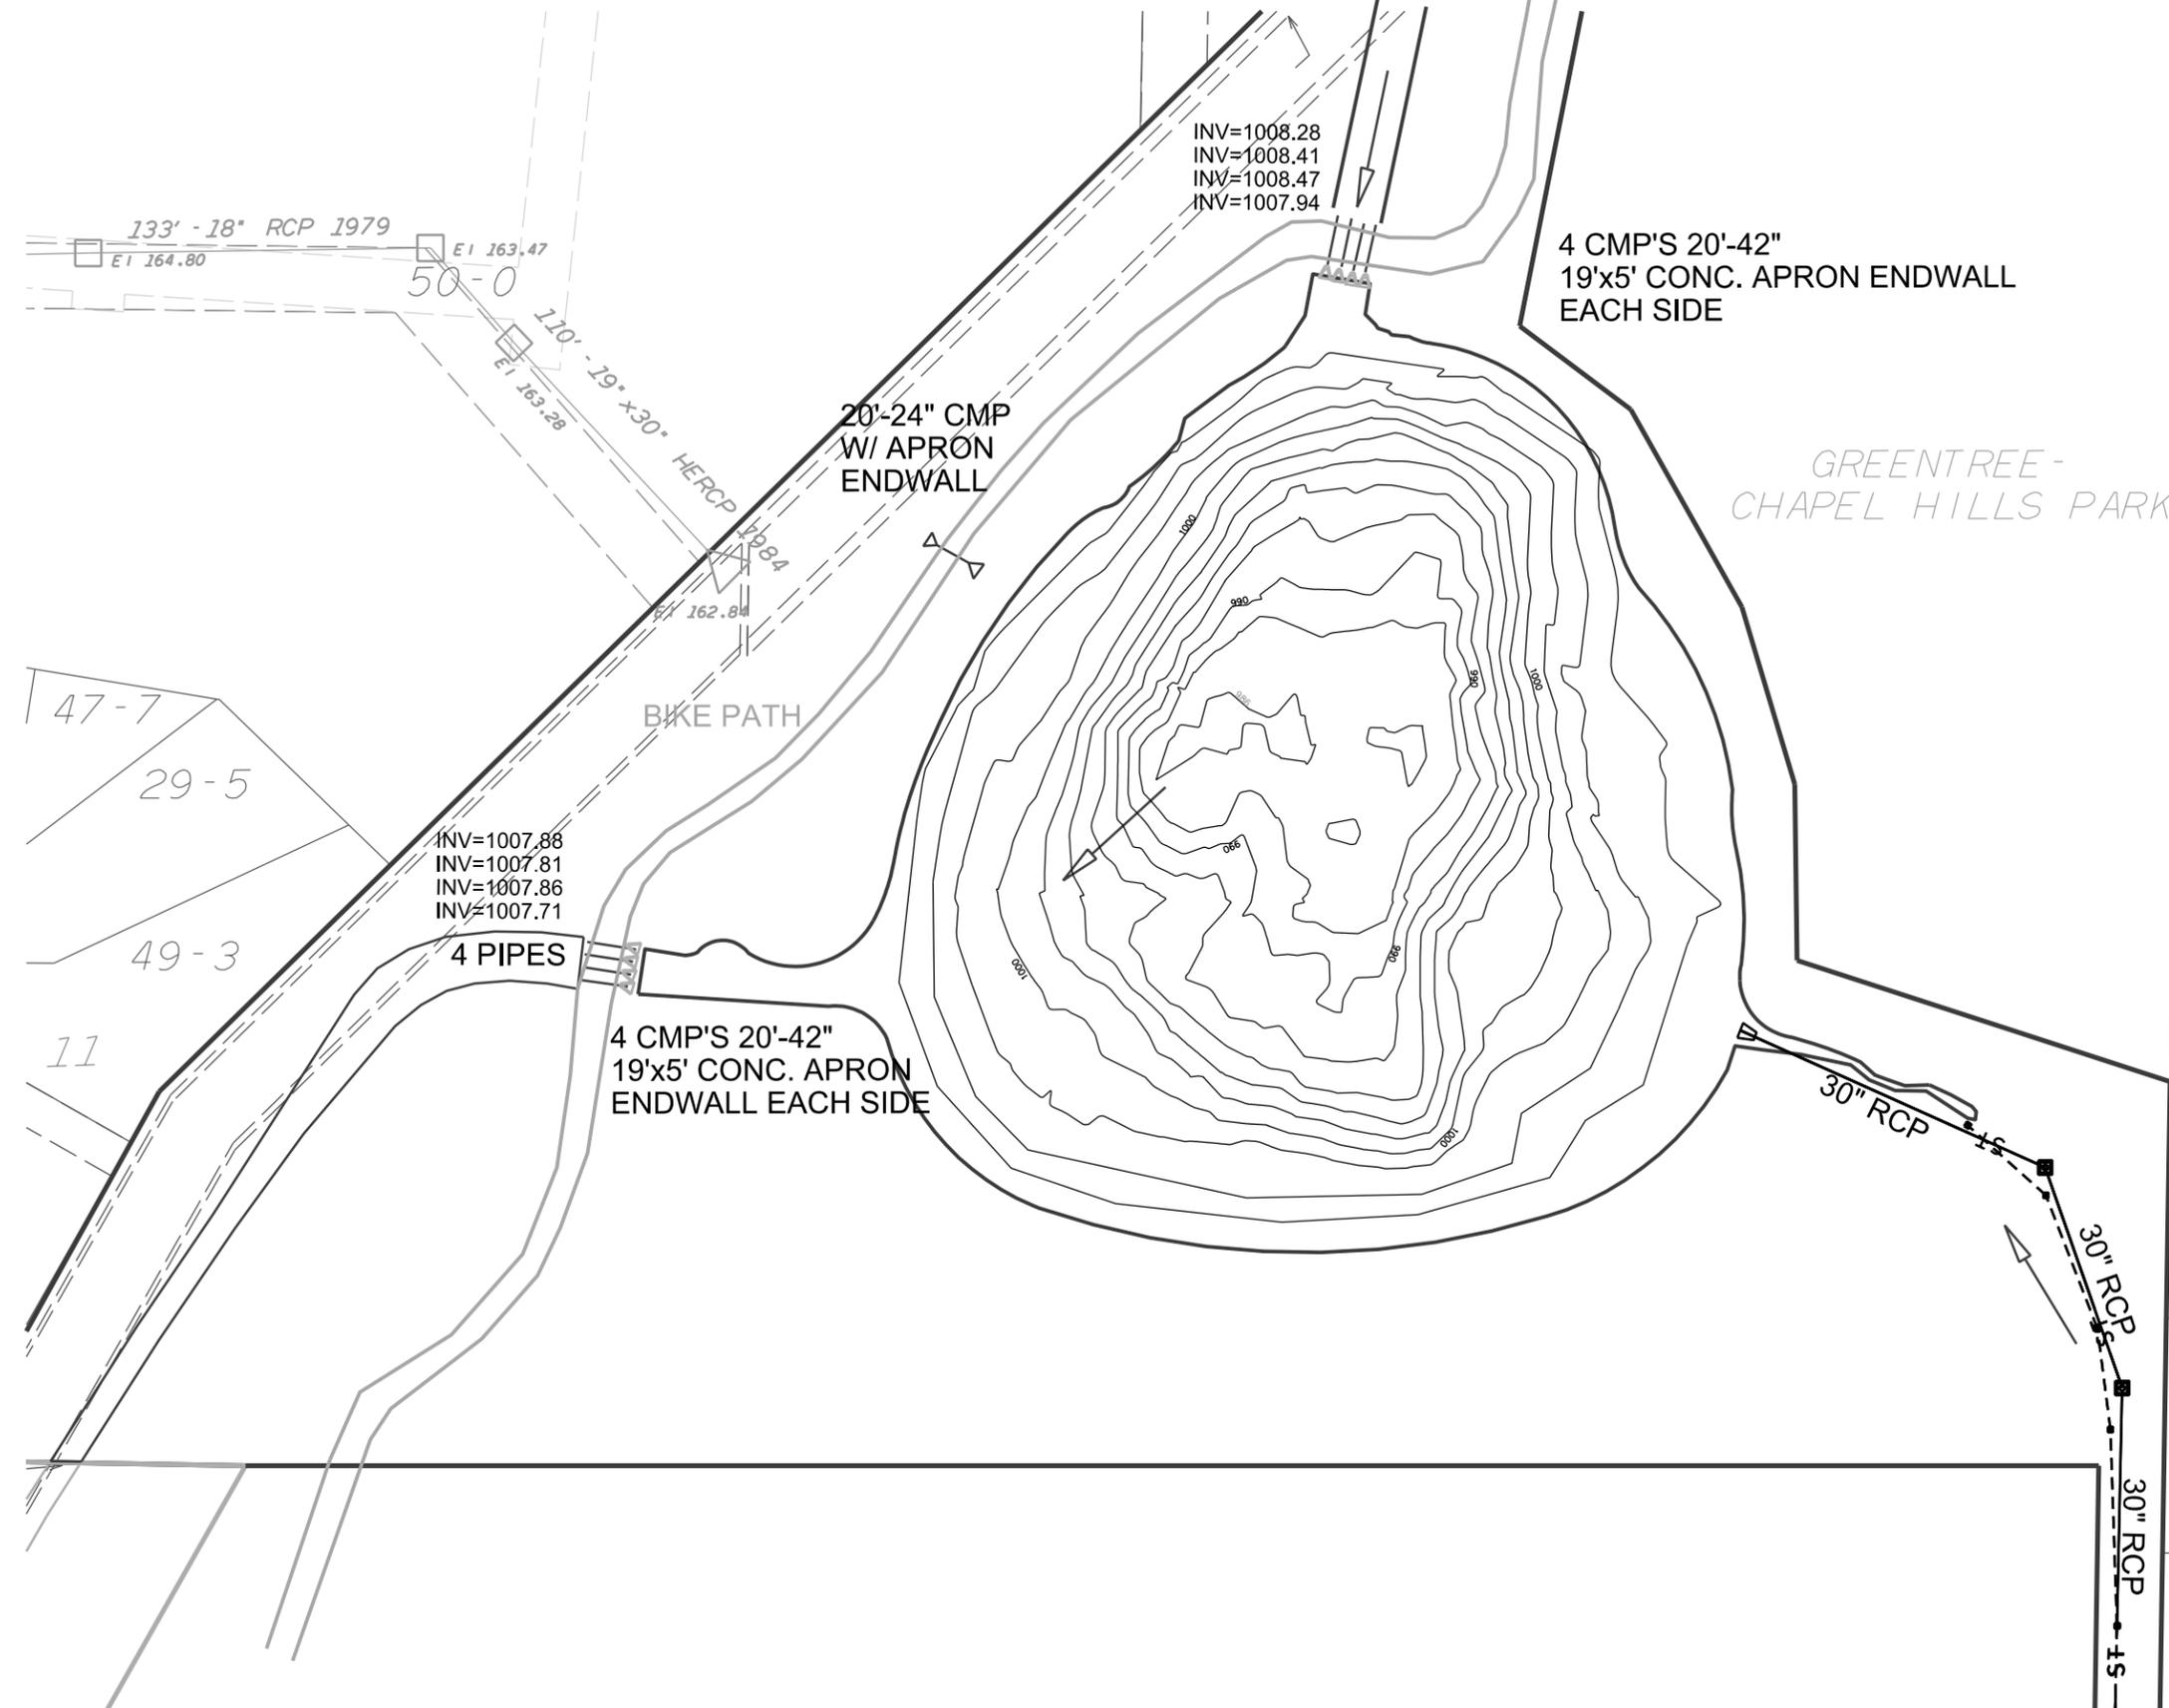

20-1	1102
	1106
21-9	1110
22-7	1114
23-5	1118
24-3	1100
	1122
25-1	1126

SAALSAA RD

GREENTREE -  
CHAPEL HILLS PARK

PLOT SCALE: \_\_\_\_\_

PLOT NAME: \_\_\_\_\_

REV. DATE: \_\_\_\_\_

ORIGINATOR: CITY OF MADISON, STREETS DIVISION